


**LEGEND:**

- ◻ IRON BAR
- ◻ BENCHMARK
- ◻ EX. FIRE HYDRANT
- ◻ EX. LIGHT POLE
- ◻ EX. LIGHT STANDARD
- ◻ EX. STORM MH
- ◻ EX. SANITARY MH
- ◻ EX. STORM CB
- ◻ EX. WATER VALVE
- ◻ EX. VALVE CHAMBER
- ◻ EX. BELL & HYDRO POLE
- ◻ EX. GUY WIRE AND ANCHOR
- ◻ EX. TRAFFIC SIGNAL
- ◻ EX. GAS VALVE
- ◻ EX. SIGN
- ◻ EX. TREE
- SUBJECT PROPERTY
- PROPERTY LINE
- EX. CONC. CURB
- EX. CENTERLINE OF DITCH
- EX. ROAD CENTERLINE
- EX. FENCE
- EX. CONTOUR
- NEW YARD LIGHT
- NEW STORM MH
- NEW SANITARY MH
- NEW STORM CB
- NEW STORM CBMH
- NEW ILLUMINATED BOLLARD
- NEW CONC. CURB
- NEW CURB CUT/DEPRESSED CURB
- FIRE ROUTE SIGN
- EX. ELEVATION
- EX. ELEVATION TO REMAIN
- NEW ELEVATION
- NEW SLOPE
- MAX 3:1 SLOPING
- NEW SWALE
- OVERLAND FLOW

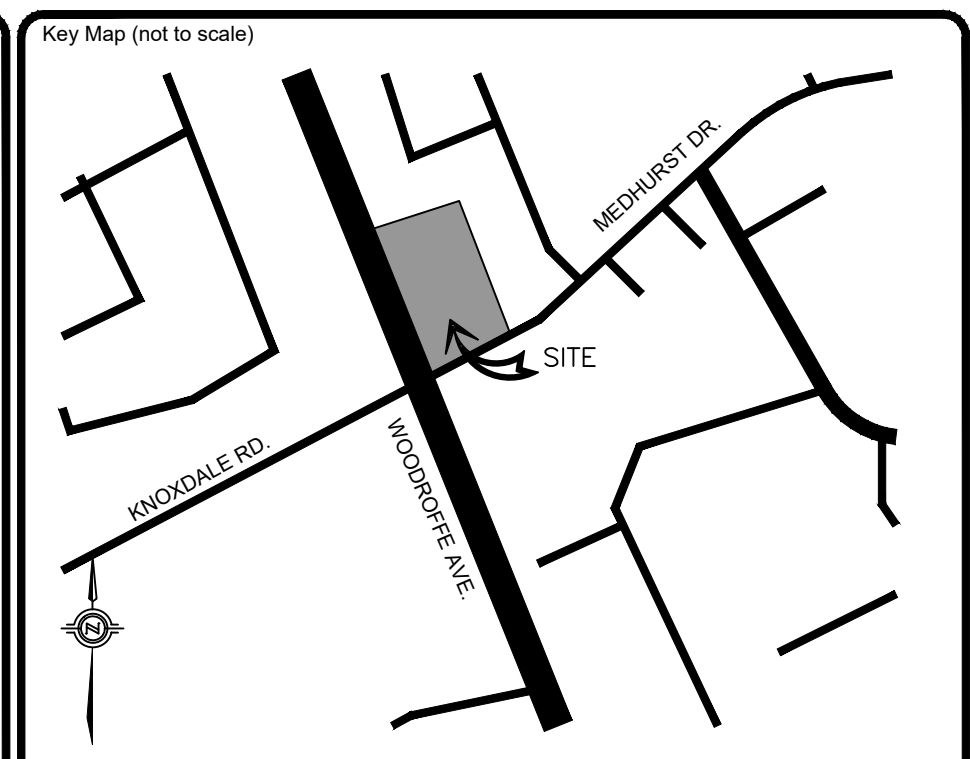

No.	REVISIONS	Date	By	App.
G	RE-ISSUED FOR SPA	MAY 16 2022	YS	J.S
F	RE-ISSUED FOR SPA	MAR 28 2022	ML	J.S
E	RE-ISSUED FOR SPA	DEC 03 2021	ML	J.S
D	RE-ISSUED FOR SPA	SEPT 24 2021	ML	J.S
C	ISSUED FOR COORDINATION	AUG 18 2021	ML	J.S
B	ISSUED FOR SPA	APR 27 2021	LMB	J.S
A	ISSUED FOR COORDINATION	APR 21 2021	LMB	J.S

LICENSED PROFESSIONAL ENGINEER  
 J.D. STERN  
 100232894  
 May 16/2022  
 PROVINCE OF ONTARIO

**exp Services Inc.**  
 +1 905.793.0800 | +1 905.793.0641  
 1595 Clark Boulevard  
 Brampton, ON L6T 4V1  
 Canada  
 www.exp.com

**exp.**

- BUILDINGS • EARTH & ENVIRONMENT • ENERGY •
- INDUSTRIAL • INFRASTRUCTURE • SUSTAINABILITY •

Owner/Clien: **CIRCLE K**

Location: 1545 WOODROFFE AVE. OTTAWA, ON

Title: GRADING PLAN

Designed By: LMB	Drawn By: LMB	Checked By: J.S.
Scale: 1:250	Date: APRIL 2020	City Drawing No. C01
Project No.: BRM00606364-B0		Drawing No.: C01

CITY # 007-12-21-0056  
CITY DWG. # 17094