






FRONT ELEVATION

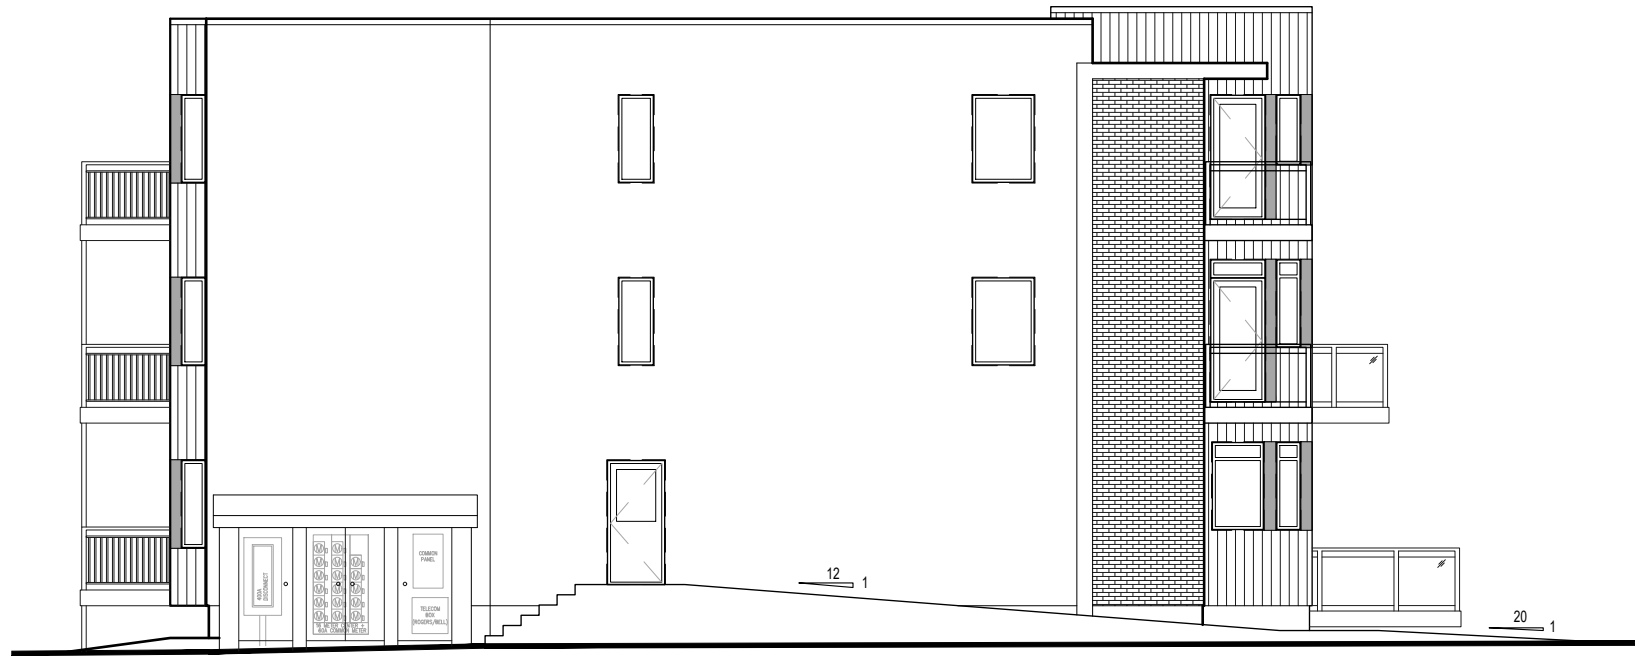


LEFT ELEVATION

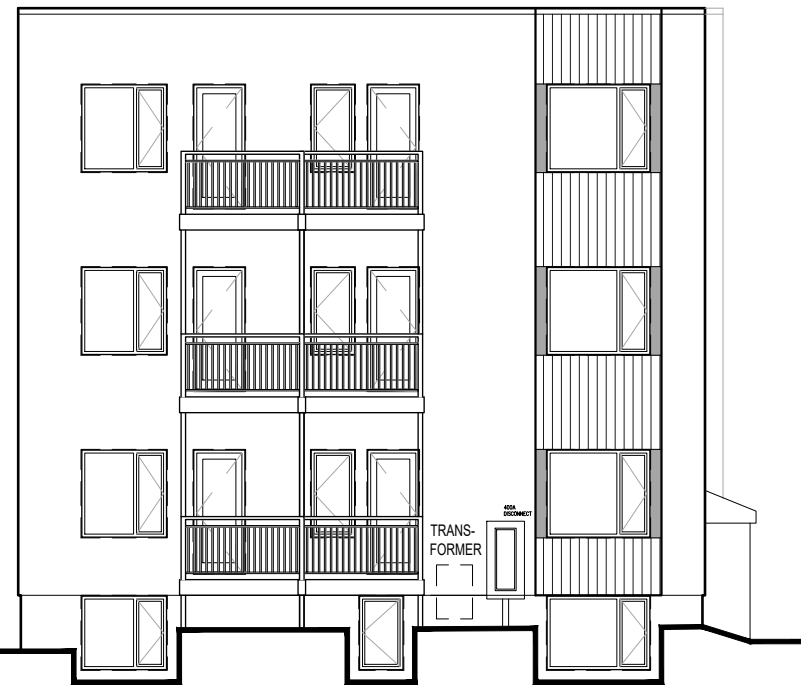

REAR ELEVATION

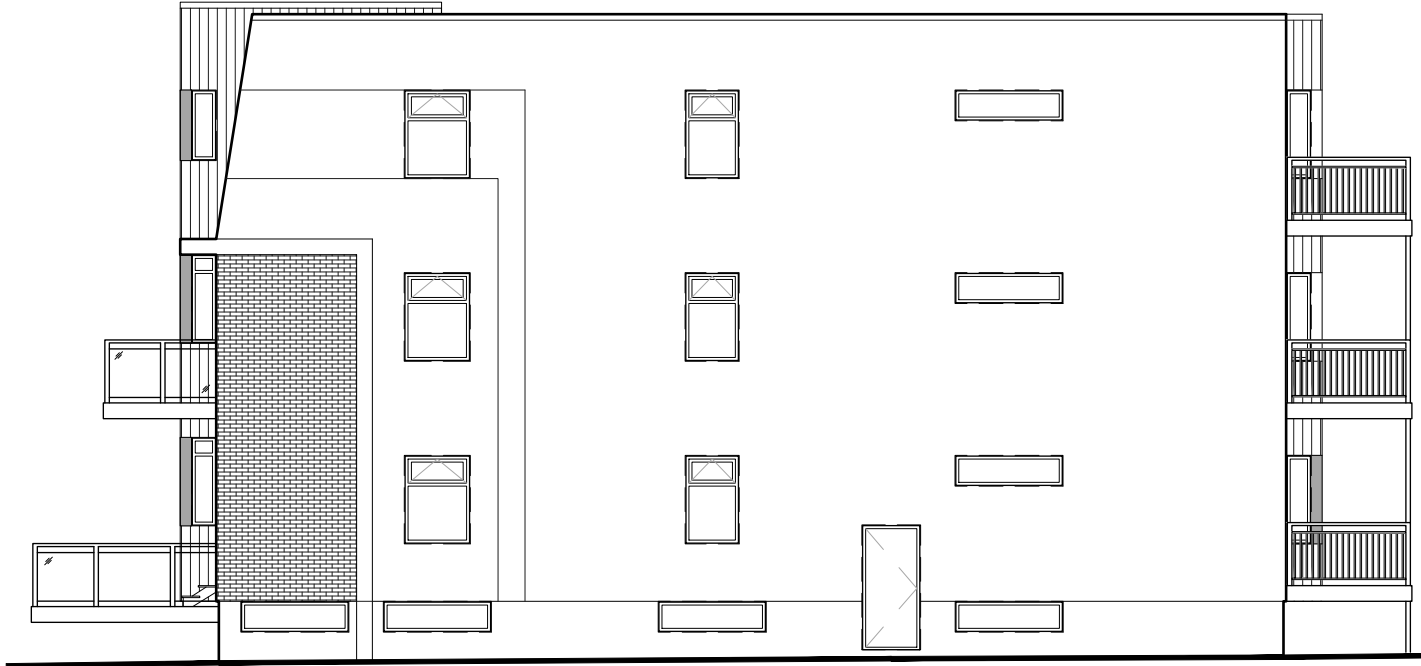

RIGHT ELEVATION

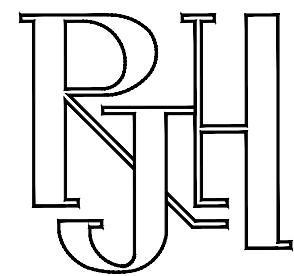

414 Churchill Ave. N., Ottawa,
 ON, K1Z 5C6 • 613-853-2822
 www.rjhill.ca • rosaline@rjhill.ca

Rosaline J. Hill Architect Inc.

SMALL APARTMENT BUILDING
 368 Tweedsmuir Avenue, Ottawa, Ontario
 MAY 2022 SCALE: 1/8" = 1'-0"

ELEVATIONS

Drawing name: Z:\2131 Tweedsmuir Apartments (368 Tweedsmuir)\2131.dwg\2131 AutoCAD\2131 ELEV SECT-DET.dwg