




**NORTH ELEVATION**  
SCALE: 1/16" = 1'-0"

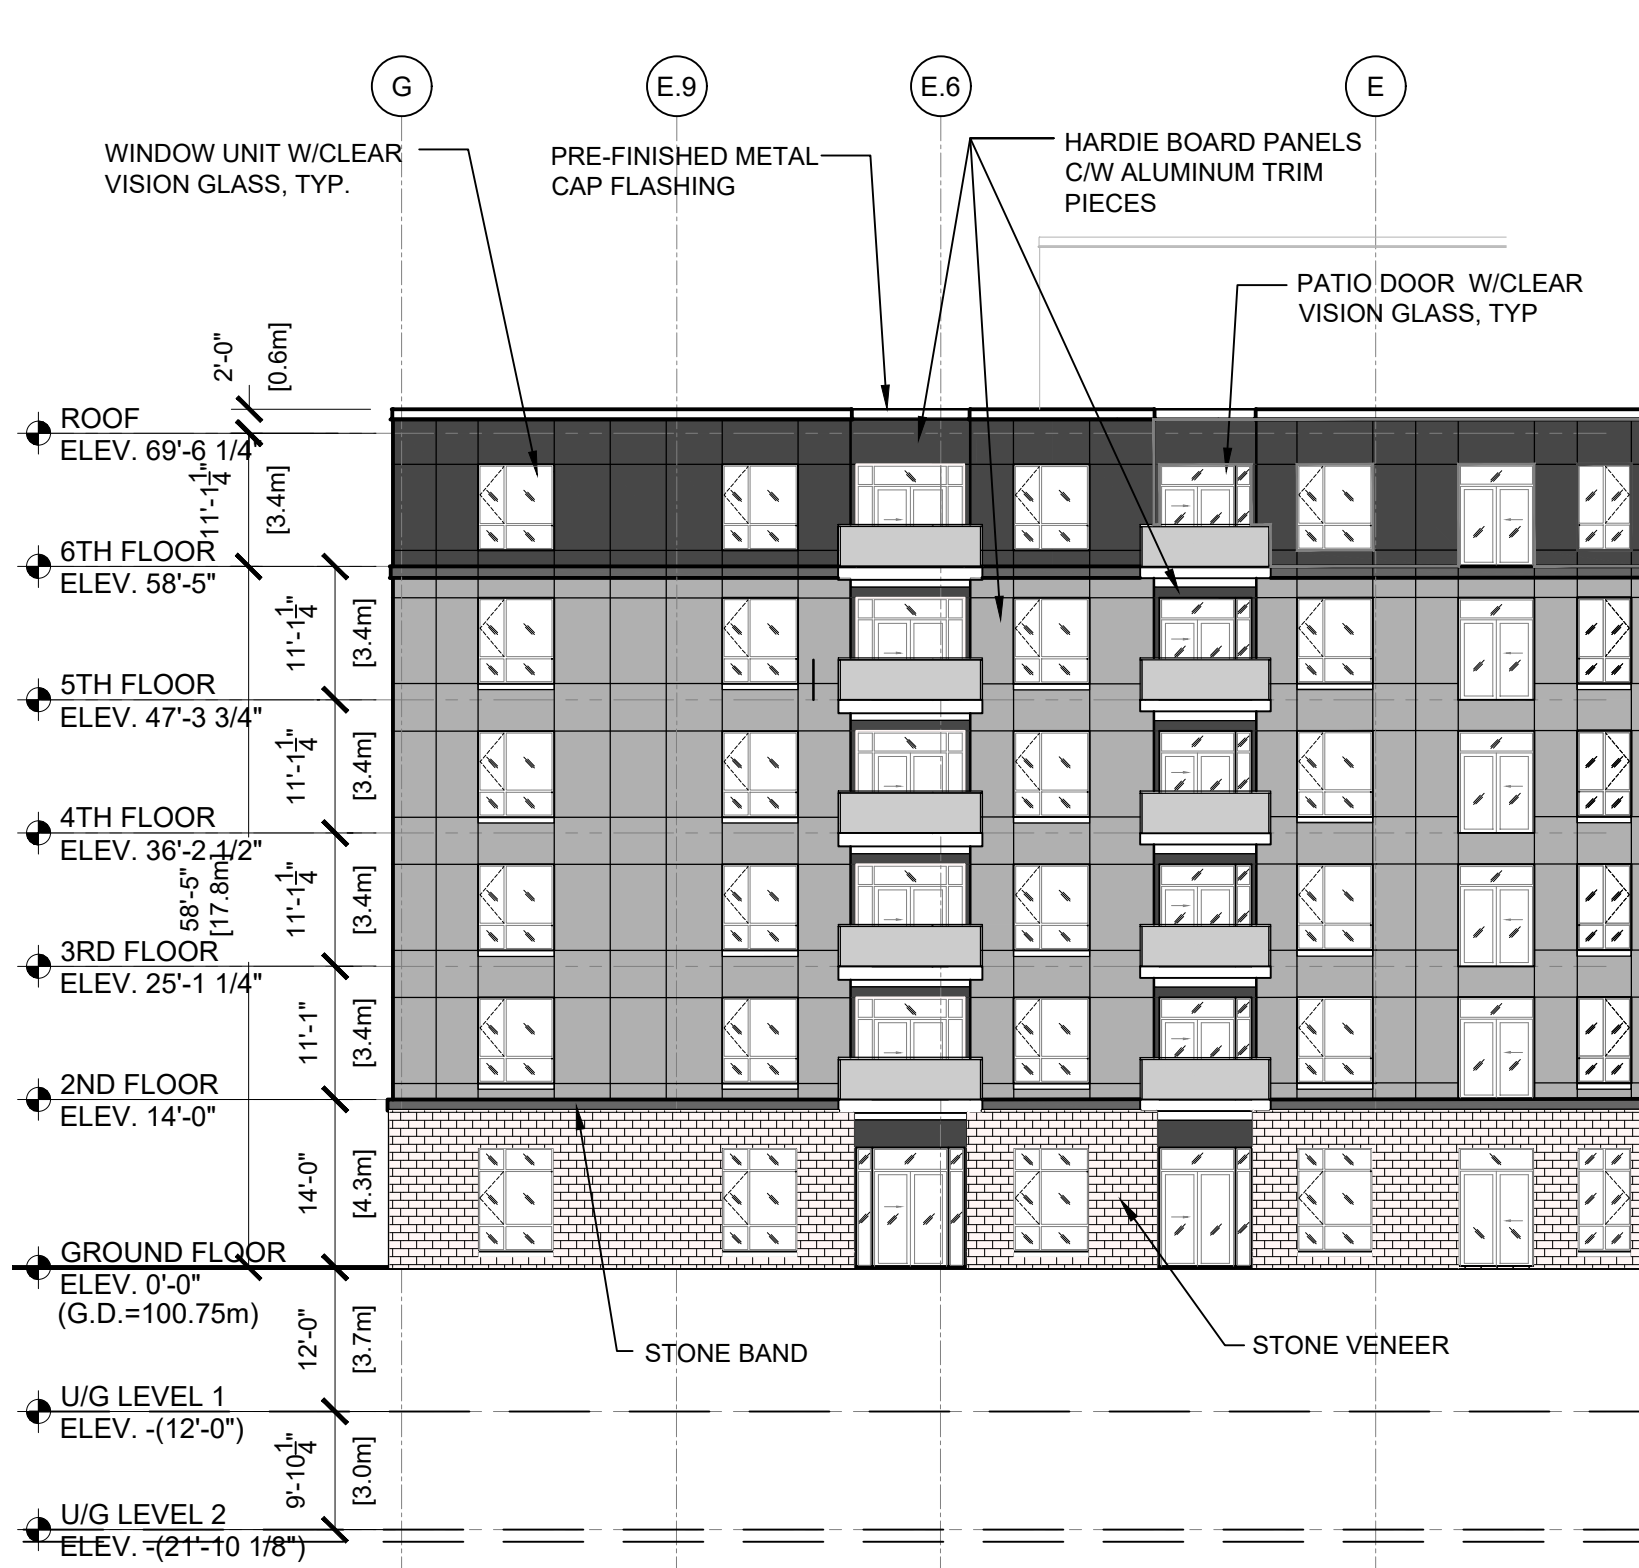


**WEST ELEVATION - CENTRE SECTION**  
SCALE: 1/16" = 1'-0"

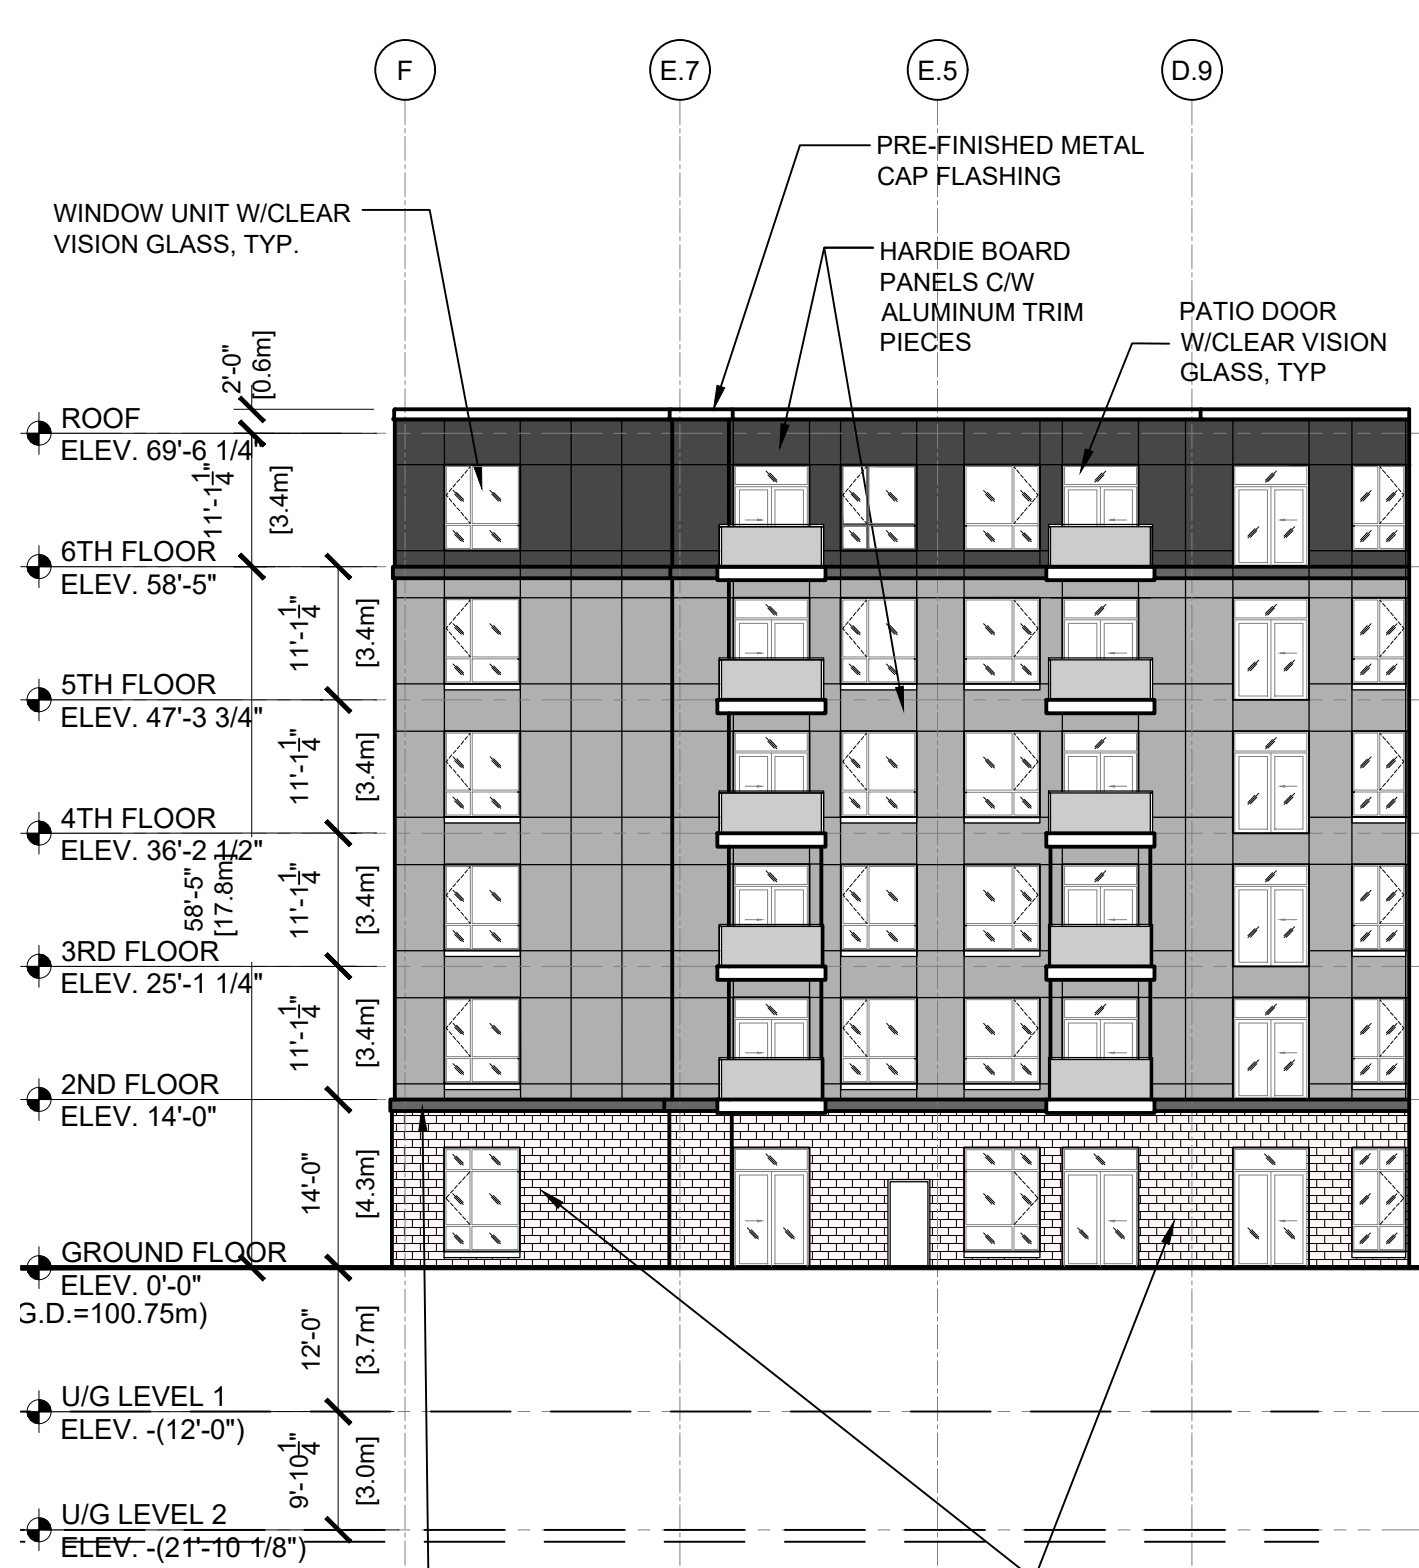

**WEST ELEVATION - EAST WING**  
SCALE: 1/16" = 1'-0"

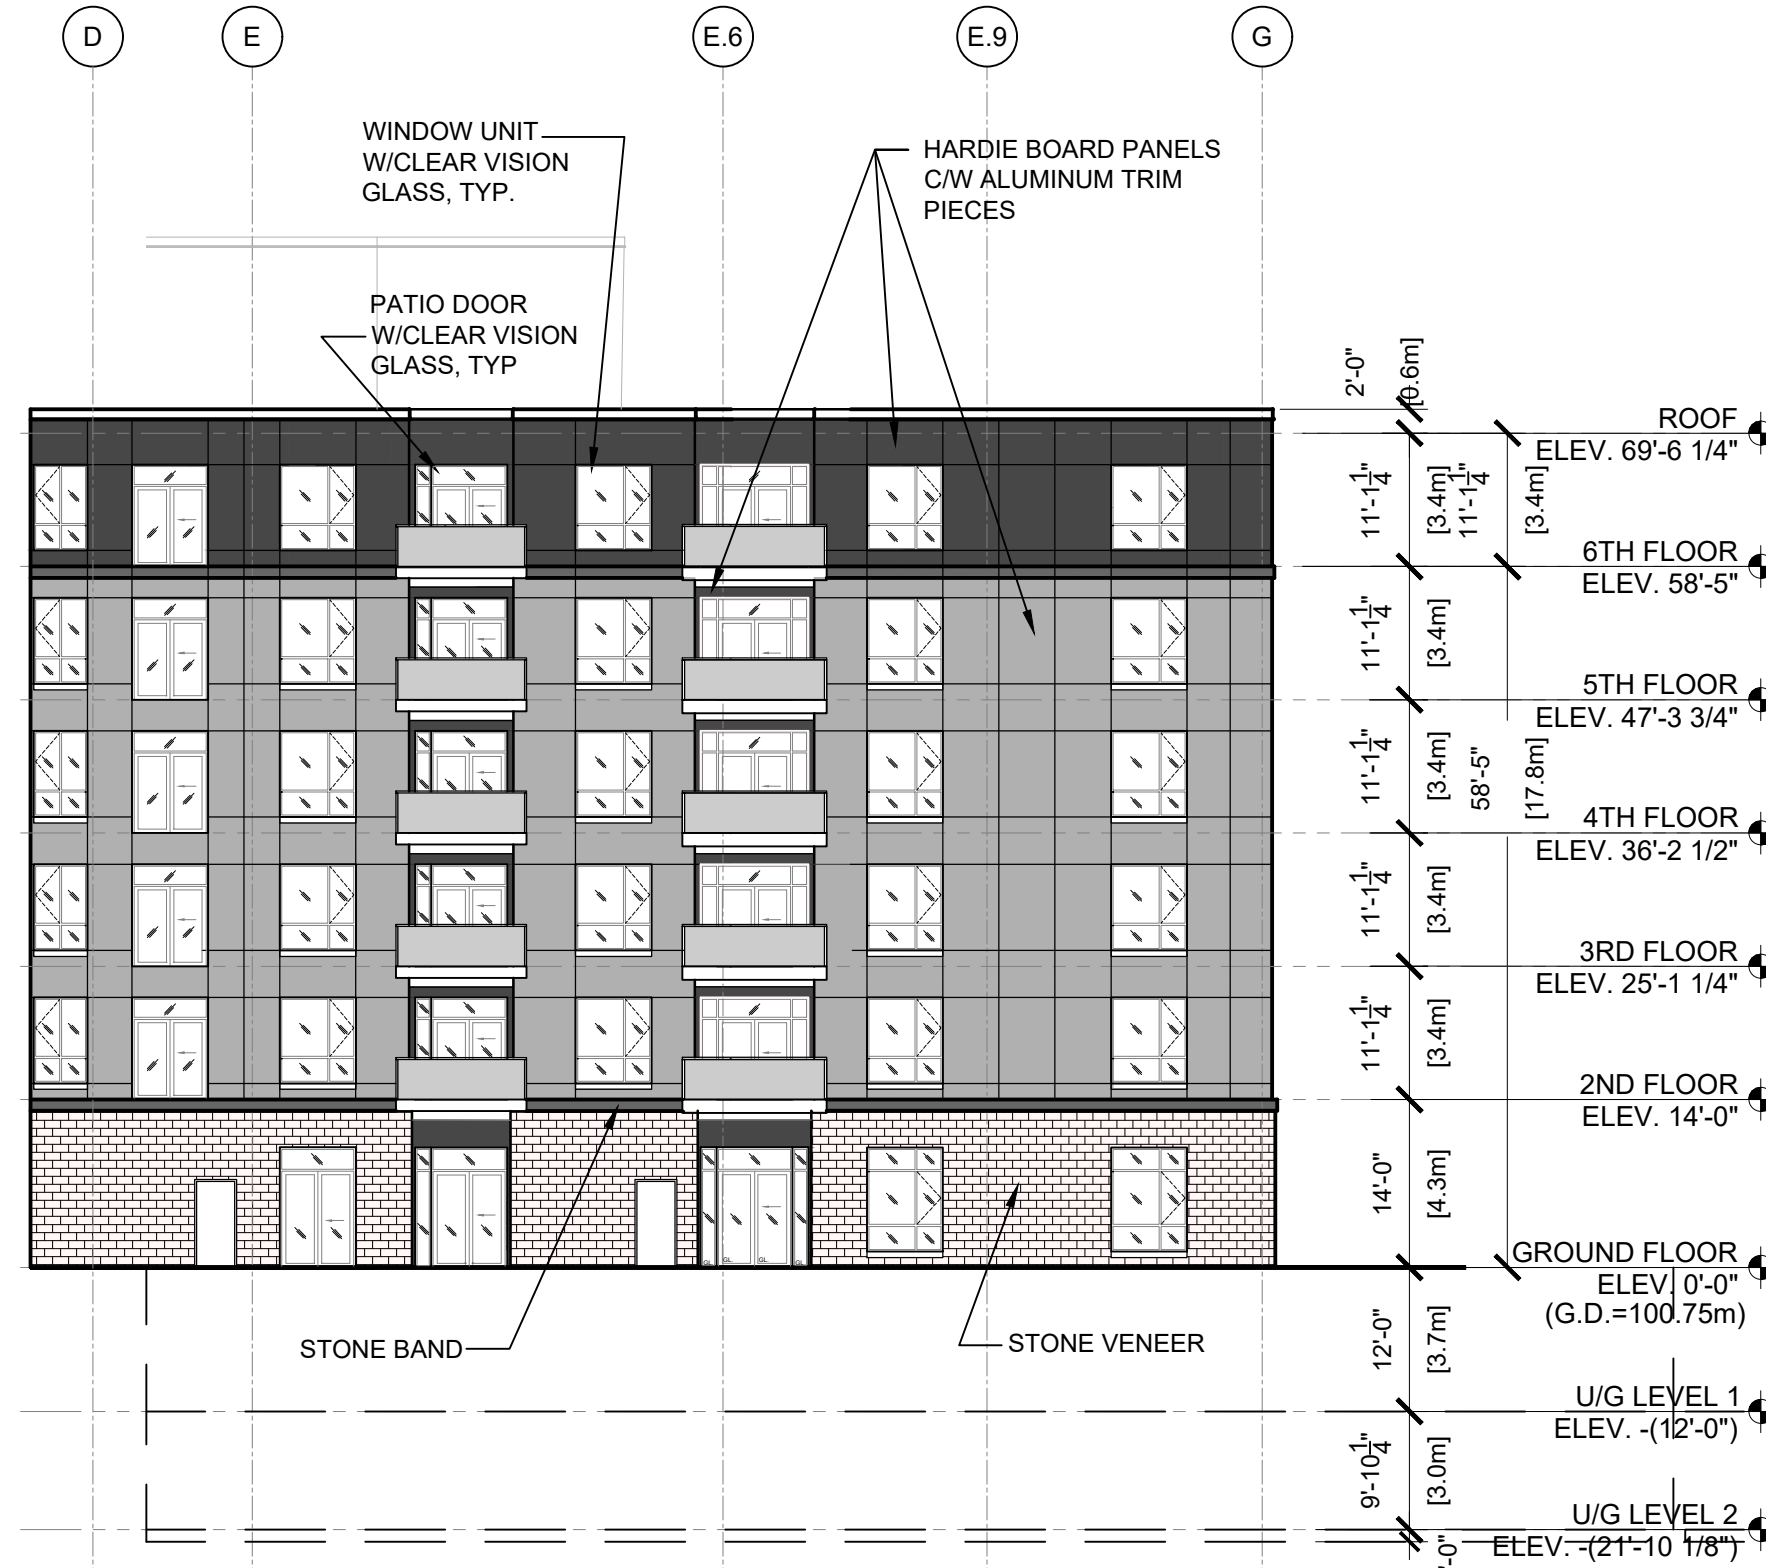

**EAST ELEVATION - CENTRE SECTION**  
SCALE: 1/16" = 1'-0"

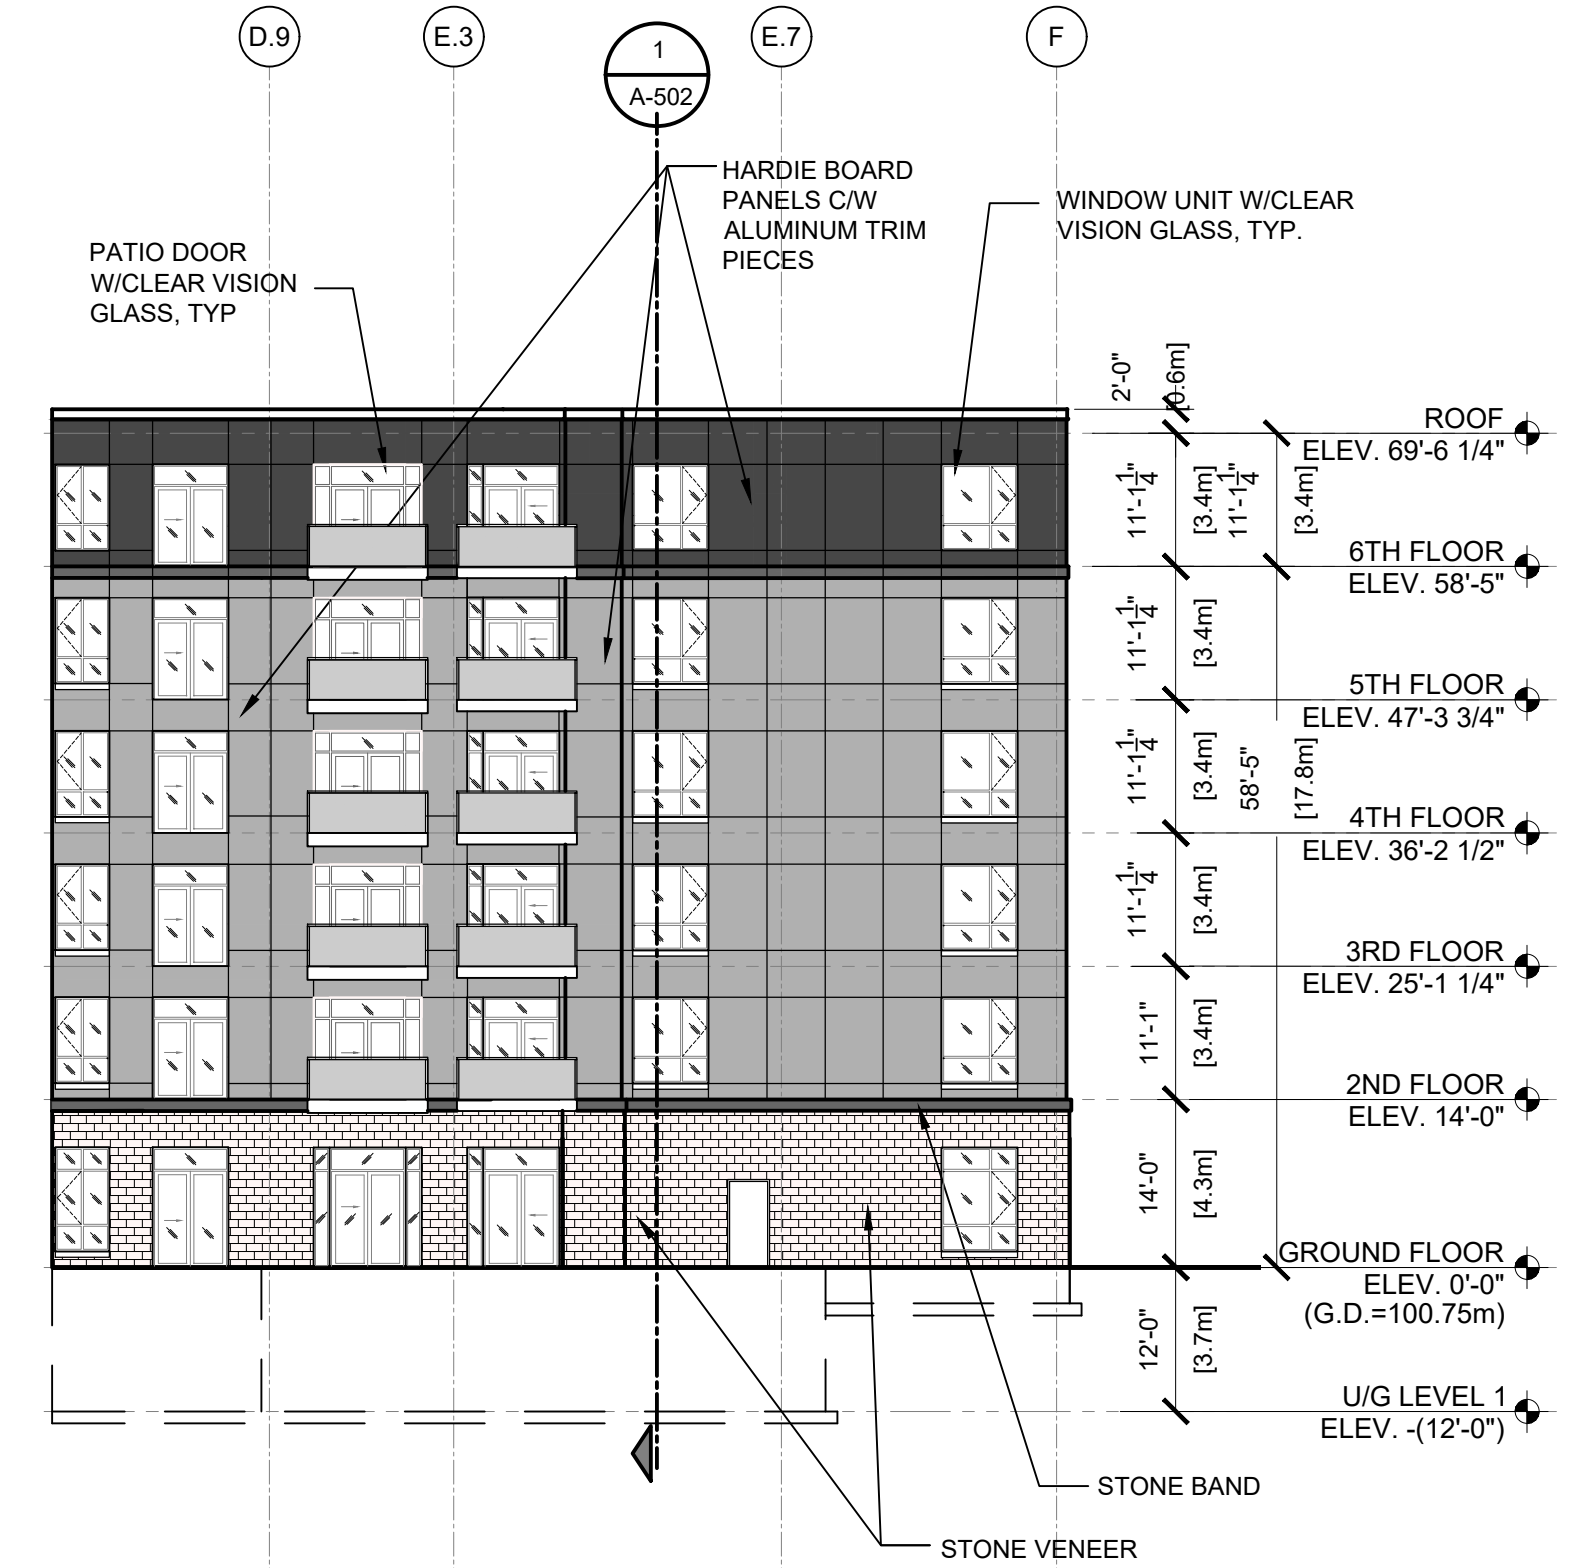

**EAST ELEVATION - WEST WING**  
SCALE: 1/16" = 1'-0"

5	MAR. 11.22	PLANNING RESUBMISSION	10			15		
4	FEB. 22.22	FOUNDATION PERMIT	9			14		
3	DEC. 09.21	SPA RESUBMISSION	8			13		
2	OCT. 20.21	UDRP	7			12		
1	JUNE 30.21	ZONING	6	MAY. 09.22	SPA SUBMISSION	11		
rev.	date	issued for	rev.	date	issued for			