

U-HAUL
MOVING & STORAGE OF KANATA
30 Frank Nighbor Pl. Ottawa, ON K2V1B9





U-HAUL
MOVING & STORAGE OF KANATA
30 Frank Nighbor Pl. Ottawa, ON K2V1B9



BEST PANEL COMPANY
REVOLUTION TUMBLED BRICK
PROVIDES DEPTH AND TEXTURE



ATAS ARCHITECTURAL PANELING
PROVIDES ARTICULATION, DEPTH
AND TEXTURE TO THE BUILDING

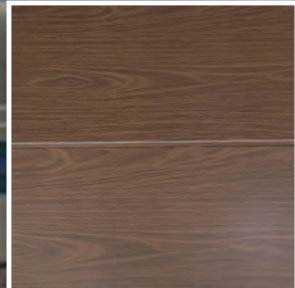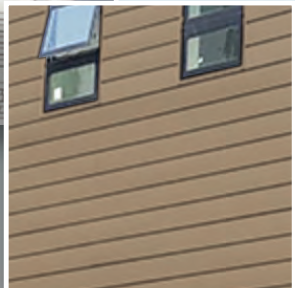

ATAS PANELING WITH WOOD
GRAIN FINISH, PROVIDES
ARTICULATION AND WARMTH TO
THE BUILDING

STUCCO EMBOSSED IMP,
PROVIDES SUPERIOR R22.45
INSULATION, LEED ENERGY
COMPLIANT

U-HAUL
MOVING & STORAGE OF KANATA
30 Frank Nighbor Pl. Ottawa, ON K2V1B9




EAST ELEVATION: BUILDING A

Scale: 1" = 30'




SOUTH ELEVATION: BUILDING A

Scale: 1" = 30'

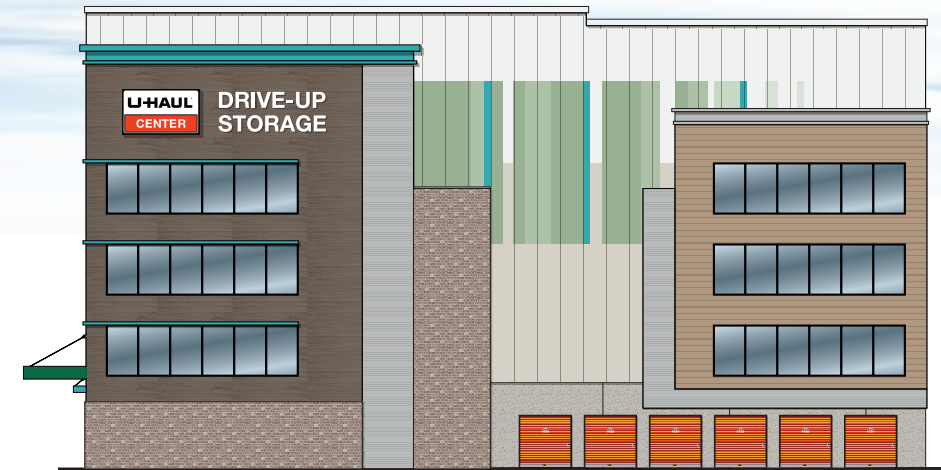

NORTH ELEVATION: BUILDING A

Scale: 1" = 30'

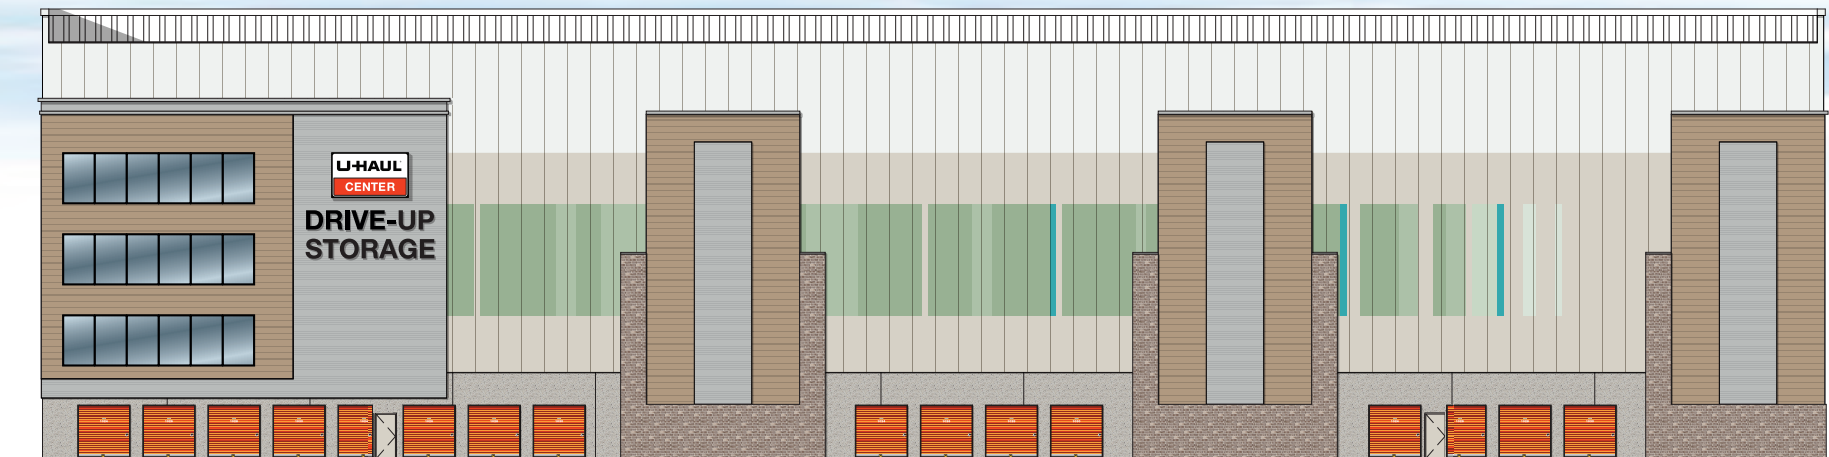


WEST ELEVATION: BUILDING A

Scale: 1" = 30'



SOUTH ELEVATION: BUILDING D

Scale: 1" = 20'

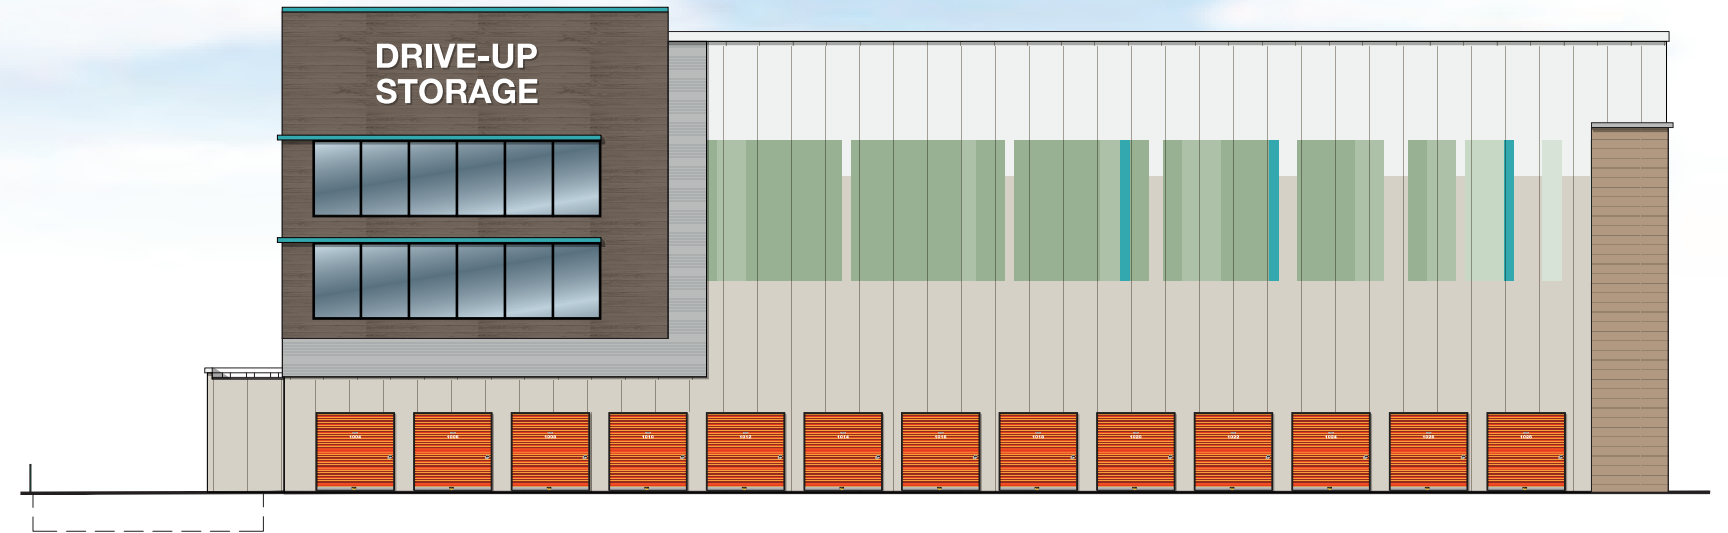


EAST ELEVATION: BUILDING D

Scale: 1" = 20'



NORTH ELEVATION: BUILDING D

Scale: 1" = 20'

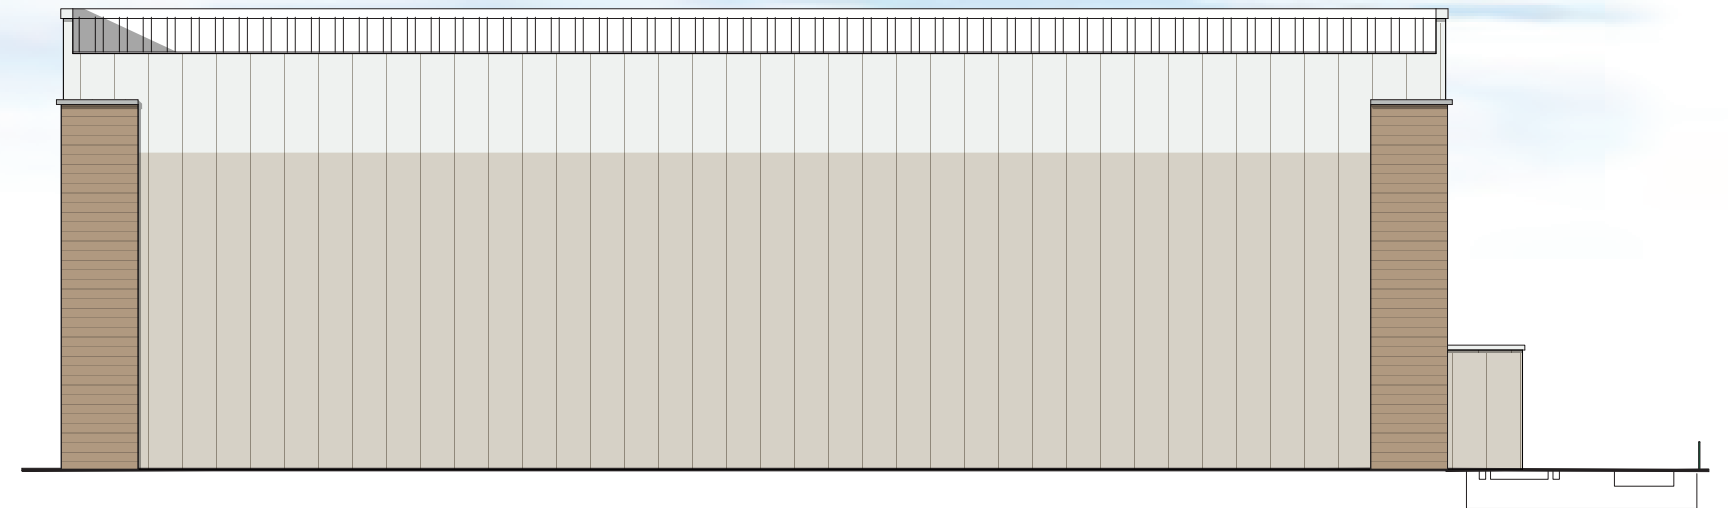

WEST ELEVATION: BUILDING D

Scale: 1" = 20'


MOVING & STORAGE OF KANATA

30 Frank Nighbor Pl. Ottawa, ON K2V1B9



EAST ELEVATION: BUILDING A

Scale: 1" = 30'

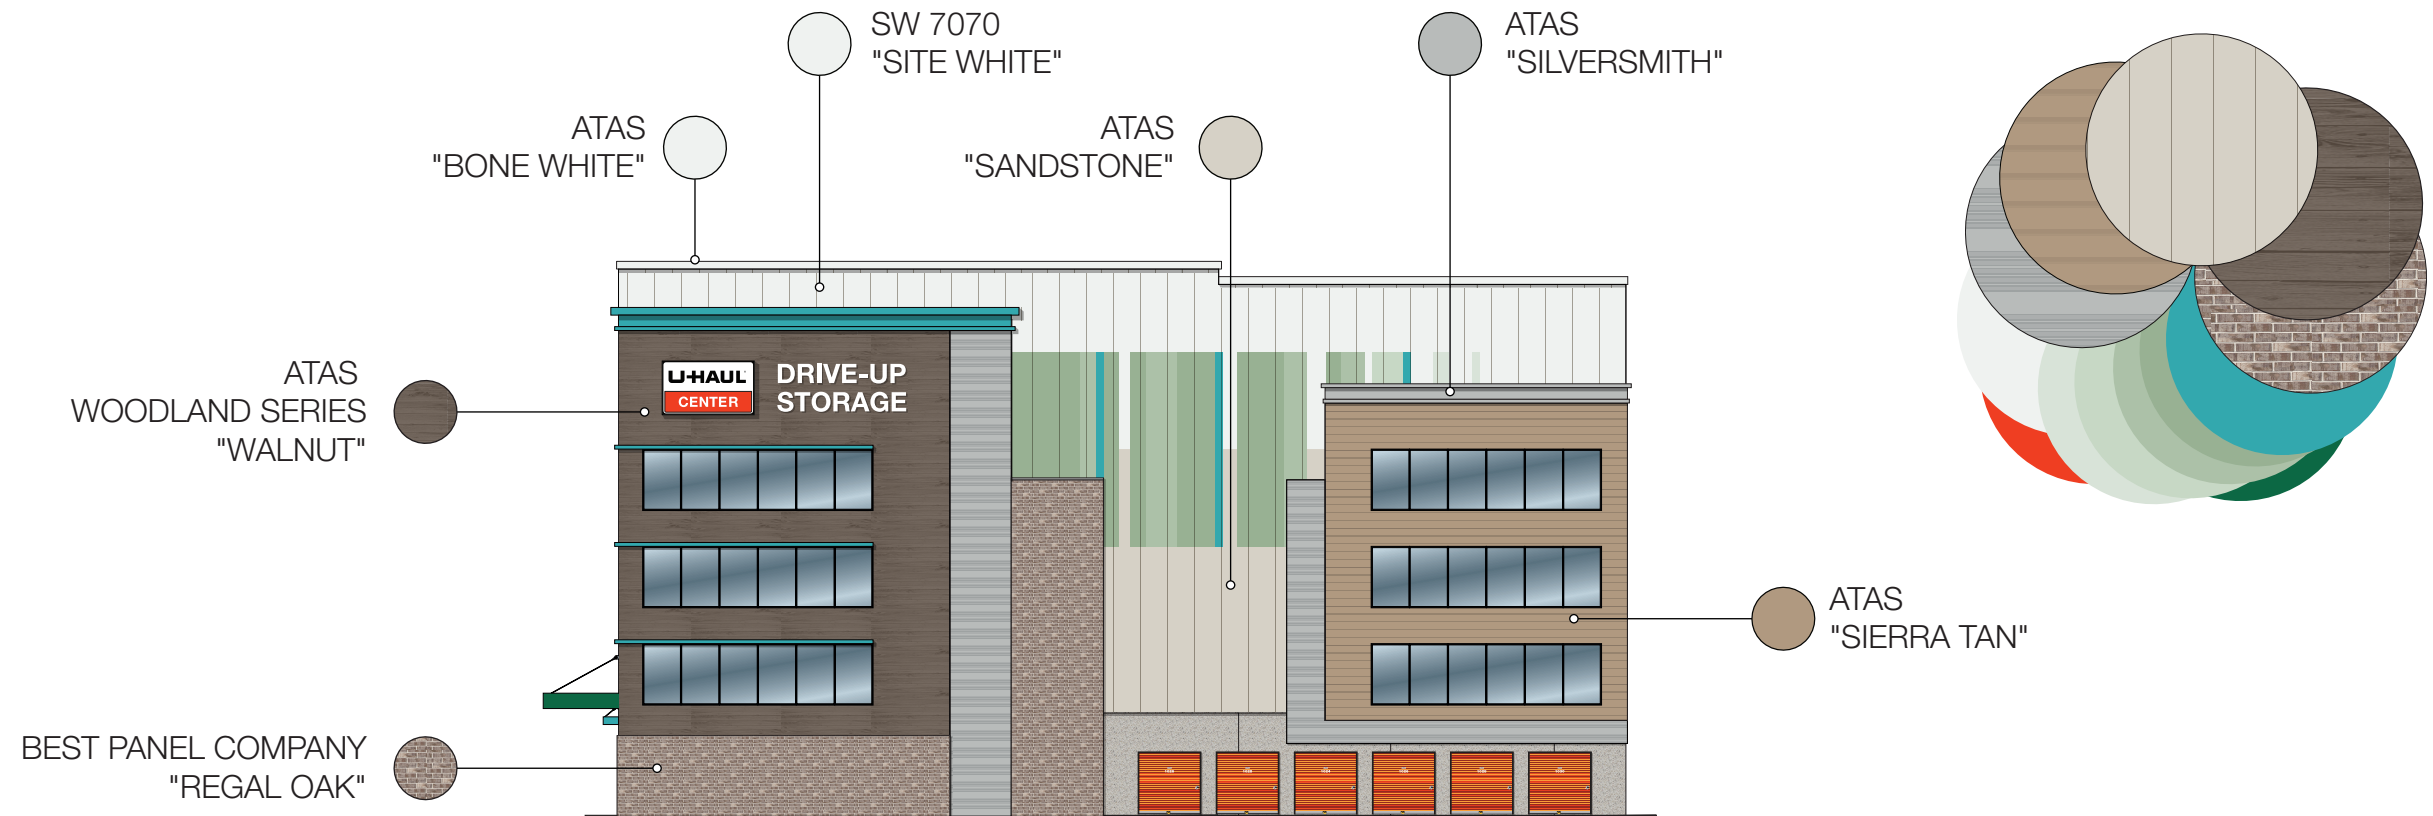


NORTH ELEVATION: BUILDING A

Scale: 1" = 25'


MOVING & STORAGE OF KANATA

30 Frank Nighbor Pl. Ottawa, ON K2V1B9

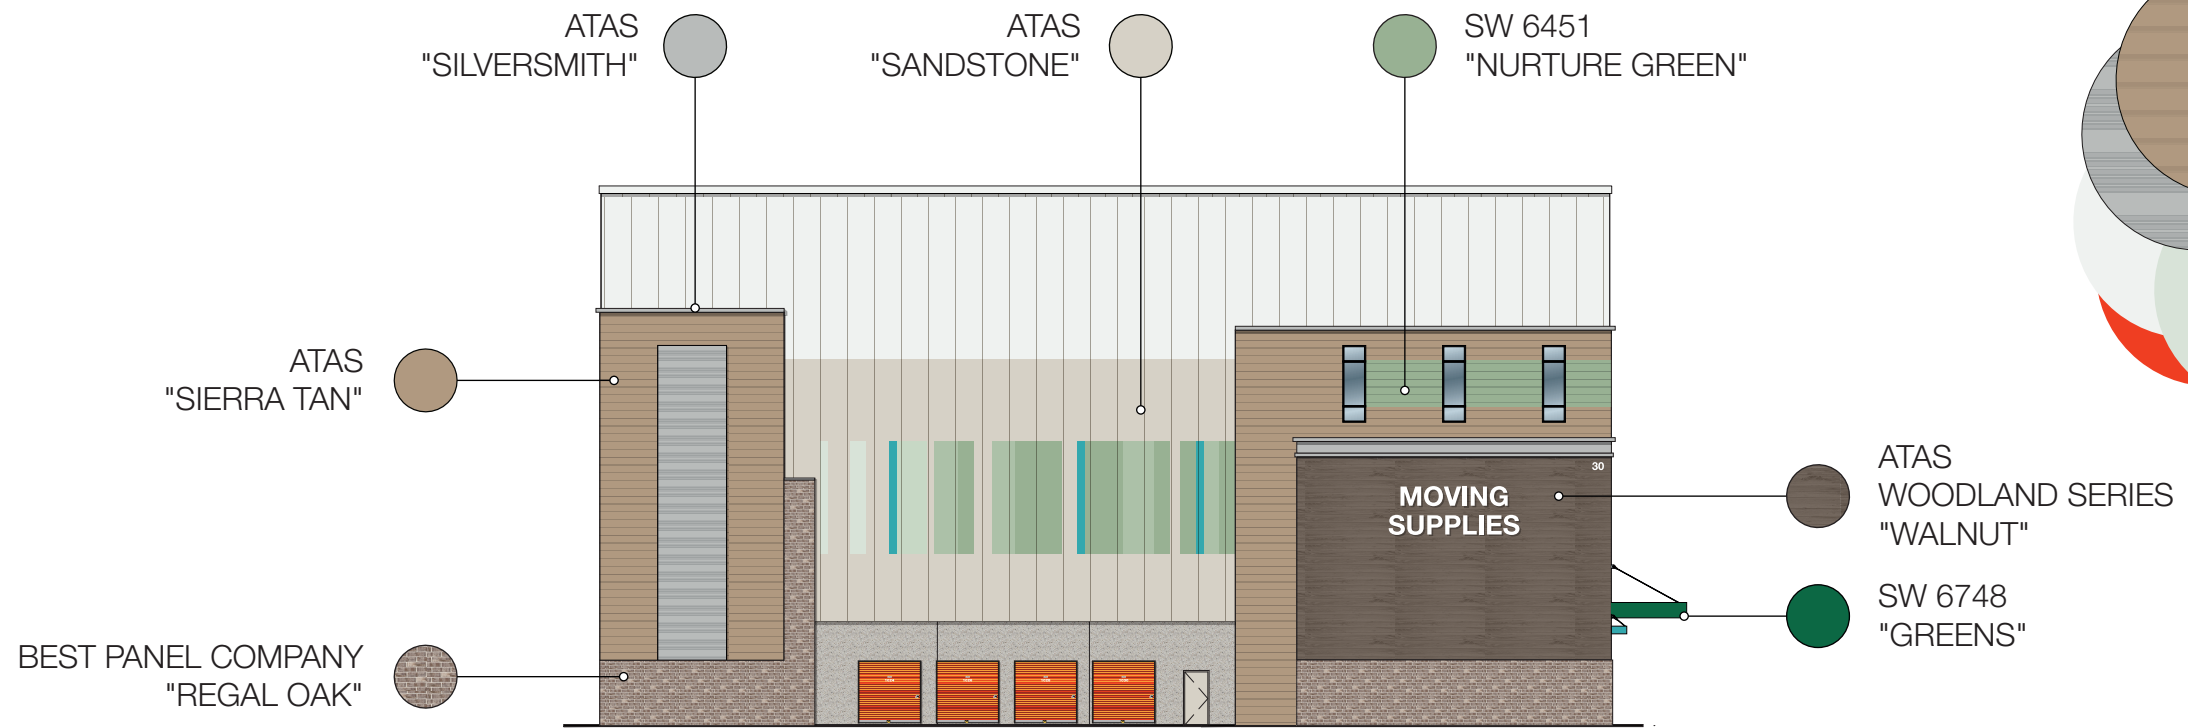

SOUTH ELEVATION: BUILDING A

Scale: 1" = 25'

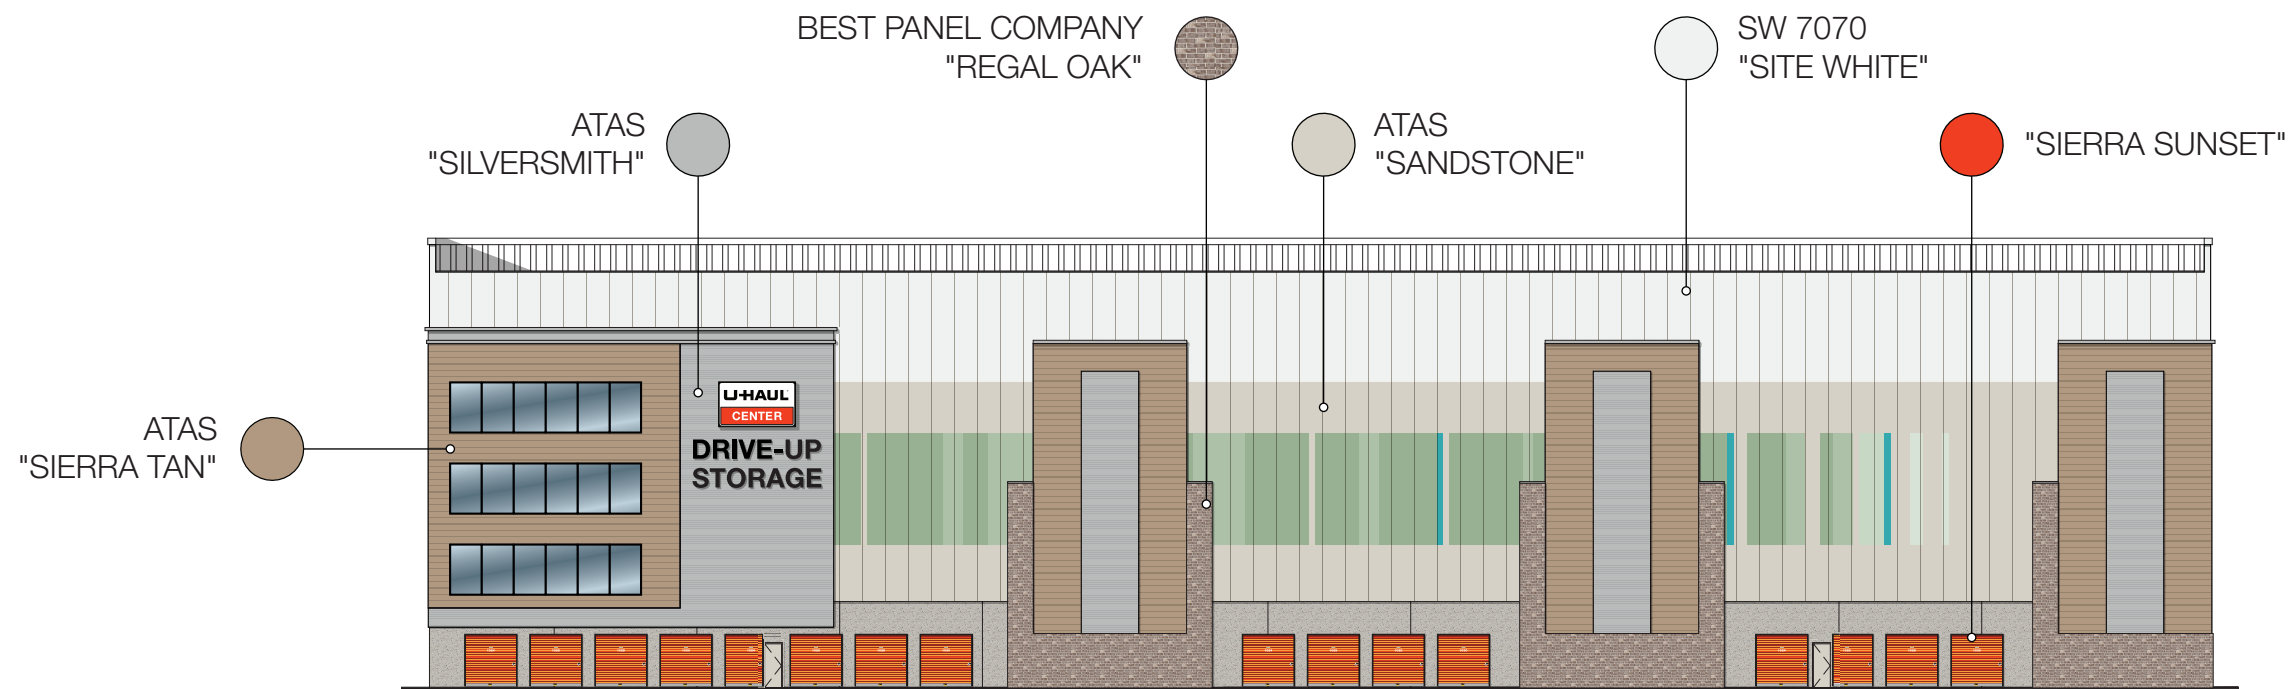


WEST ELEVATION: BUILDING A

Scale: 1" = 30'


MOVING & STORAGE OF KANATA

30 Frank Nighbor Pl. Ottawa, ON K2V1B9

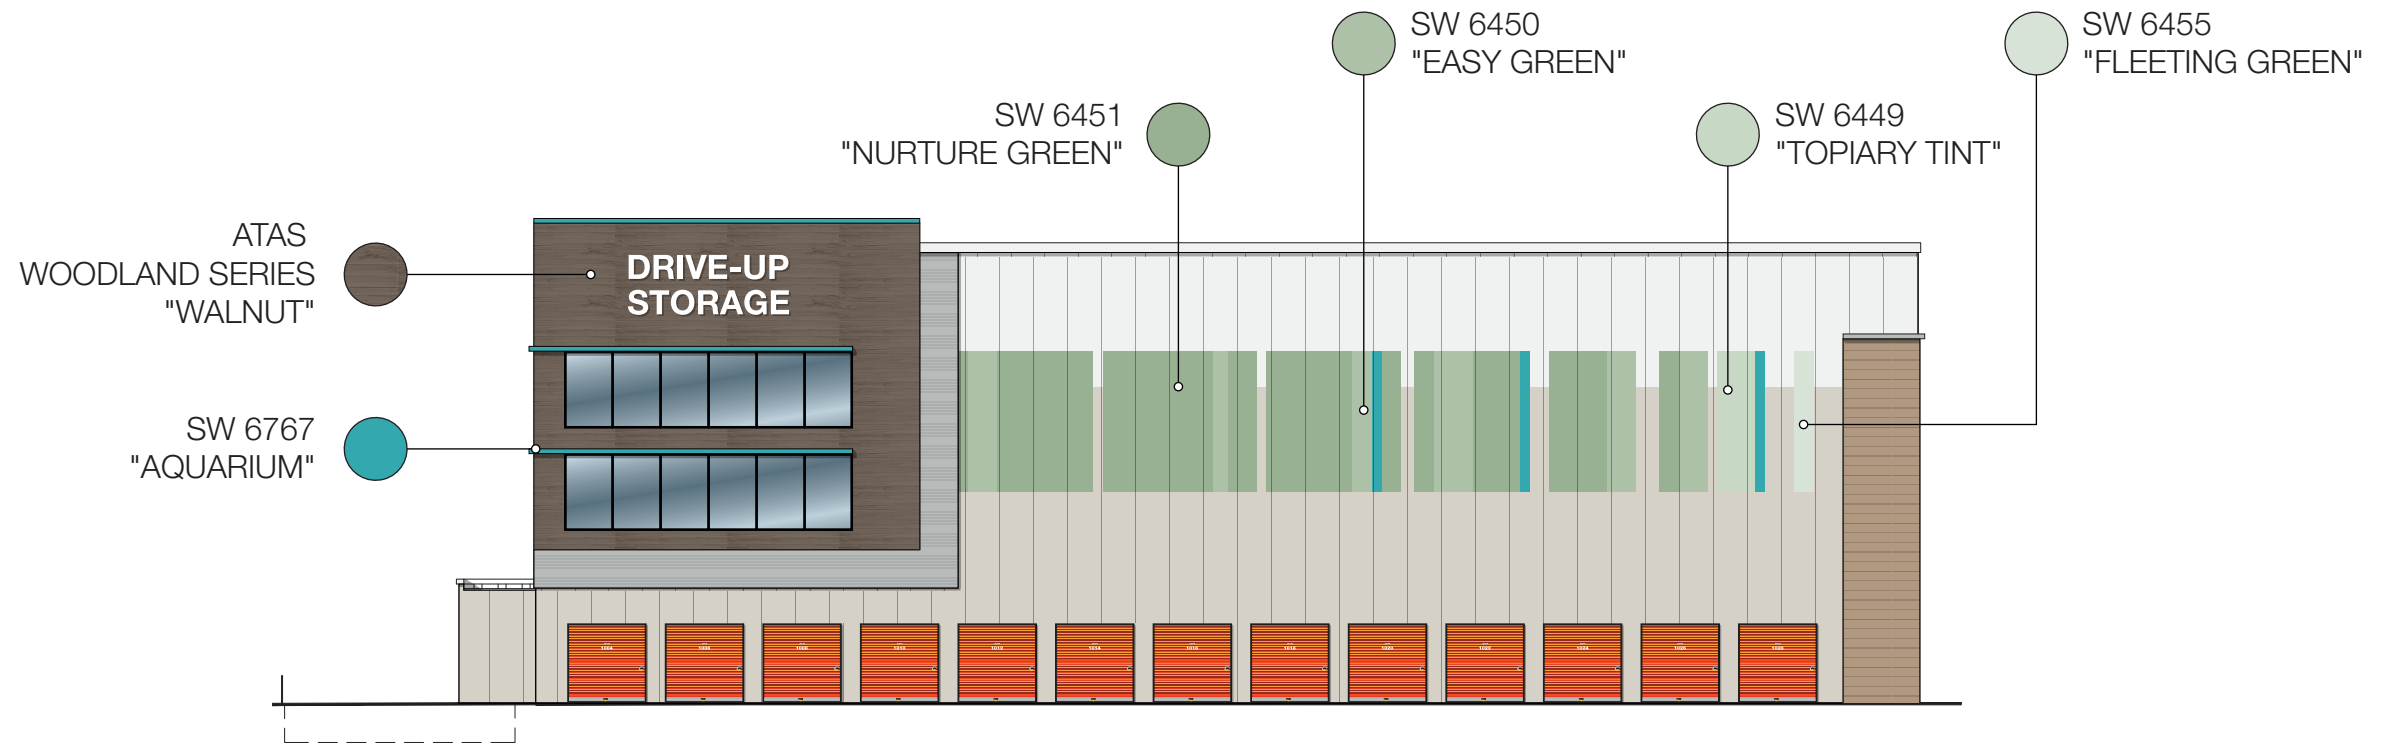


EAST ELEVATION: BUILDING D

Scale: 1" = 20'

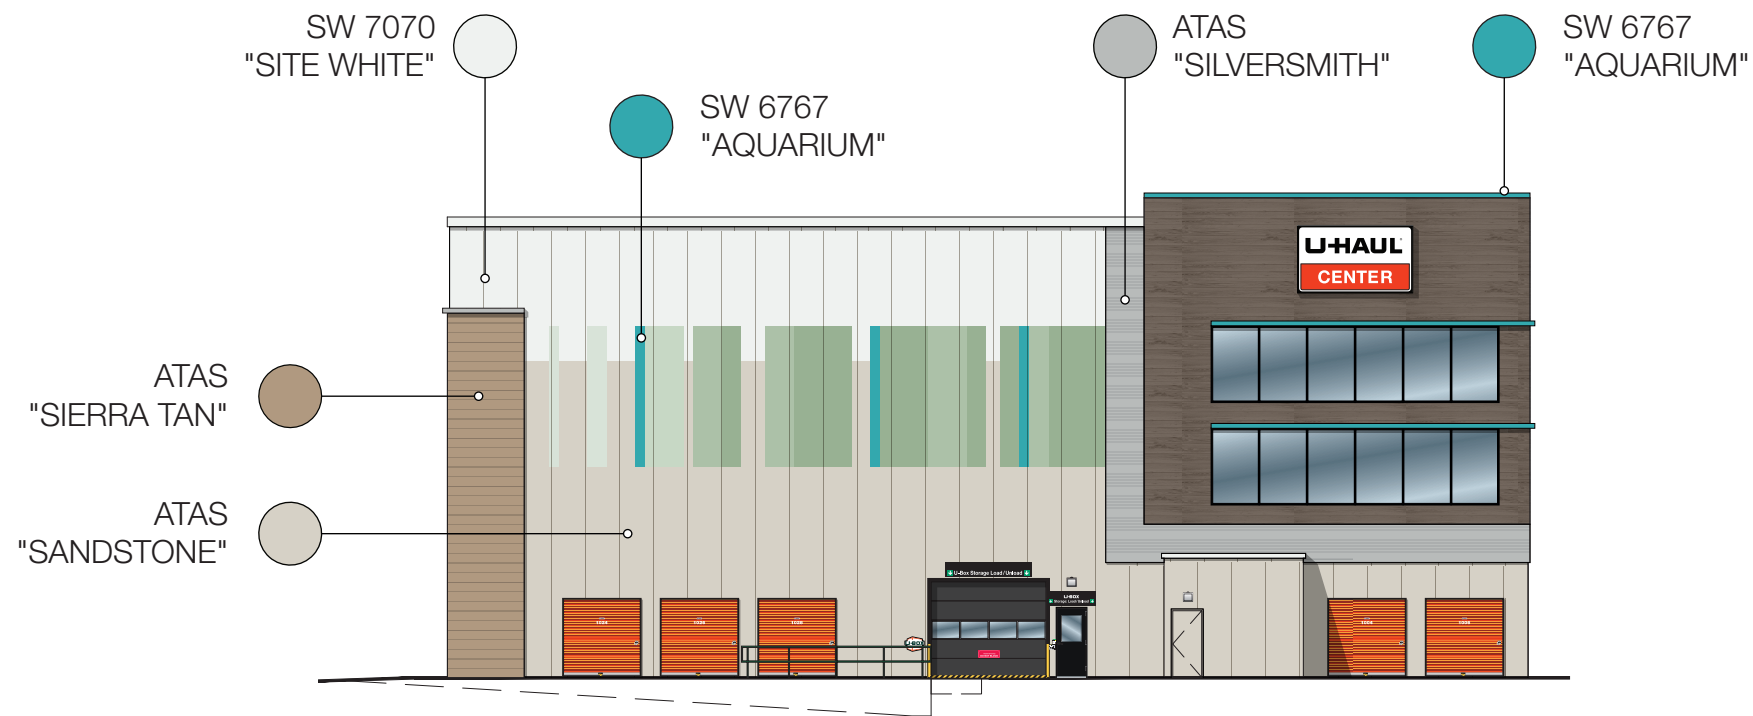



SOUTH ELEVATION: BUILDING D

Scale: 1" = 20'

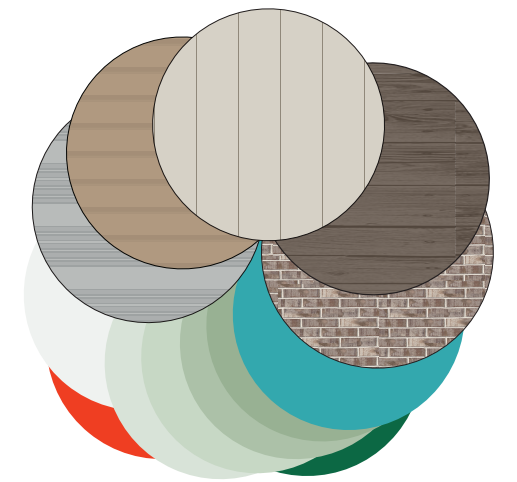


MOVING & STORAGE OF KANATA

30 Frank Nighbor Pl. Ottawa, ON K2V1B9

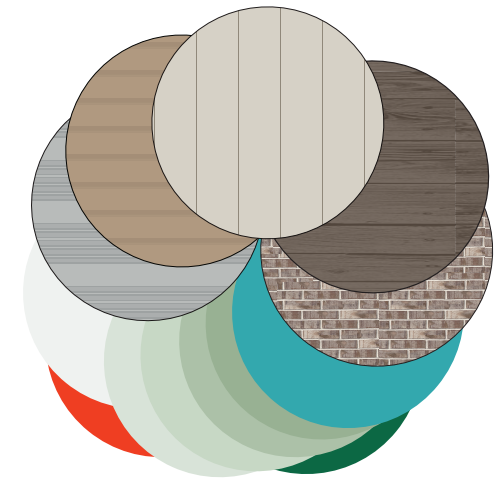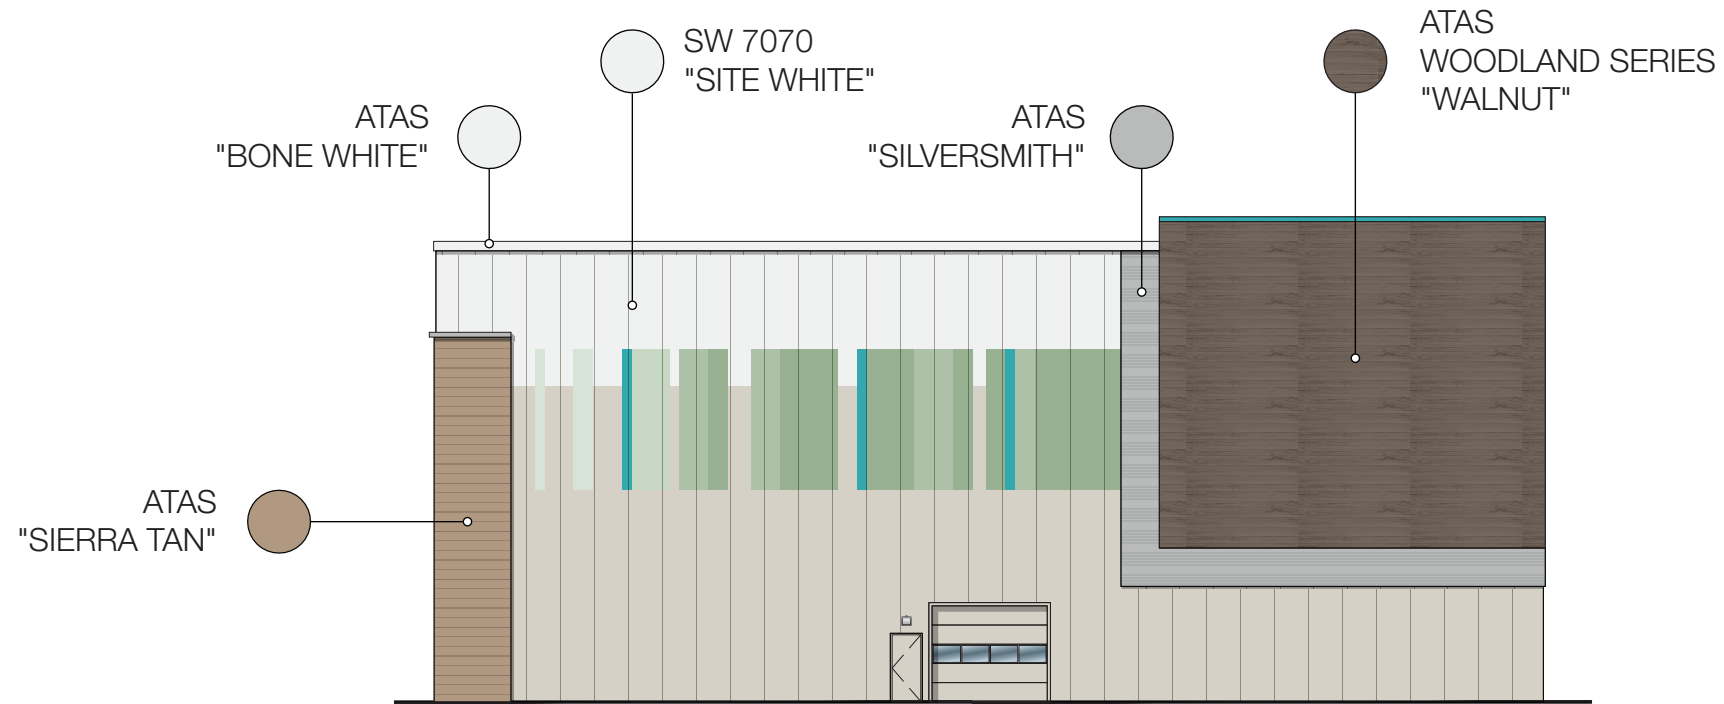

NORTH ELEVATION: BUILDING D

Scale: 1" = 20'

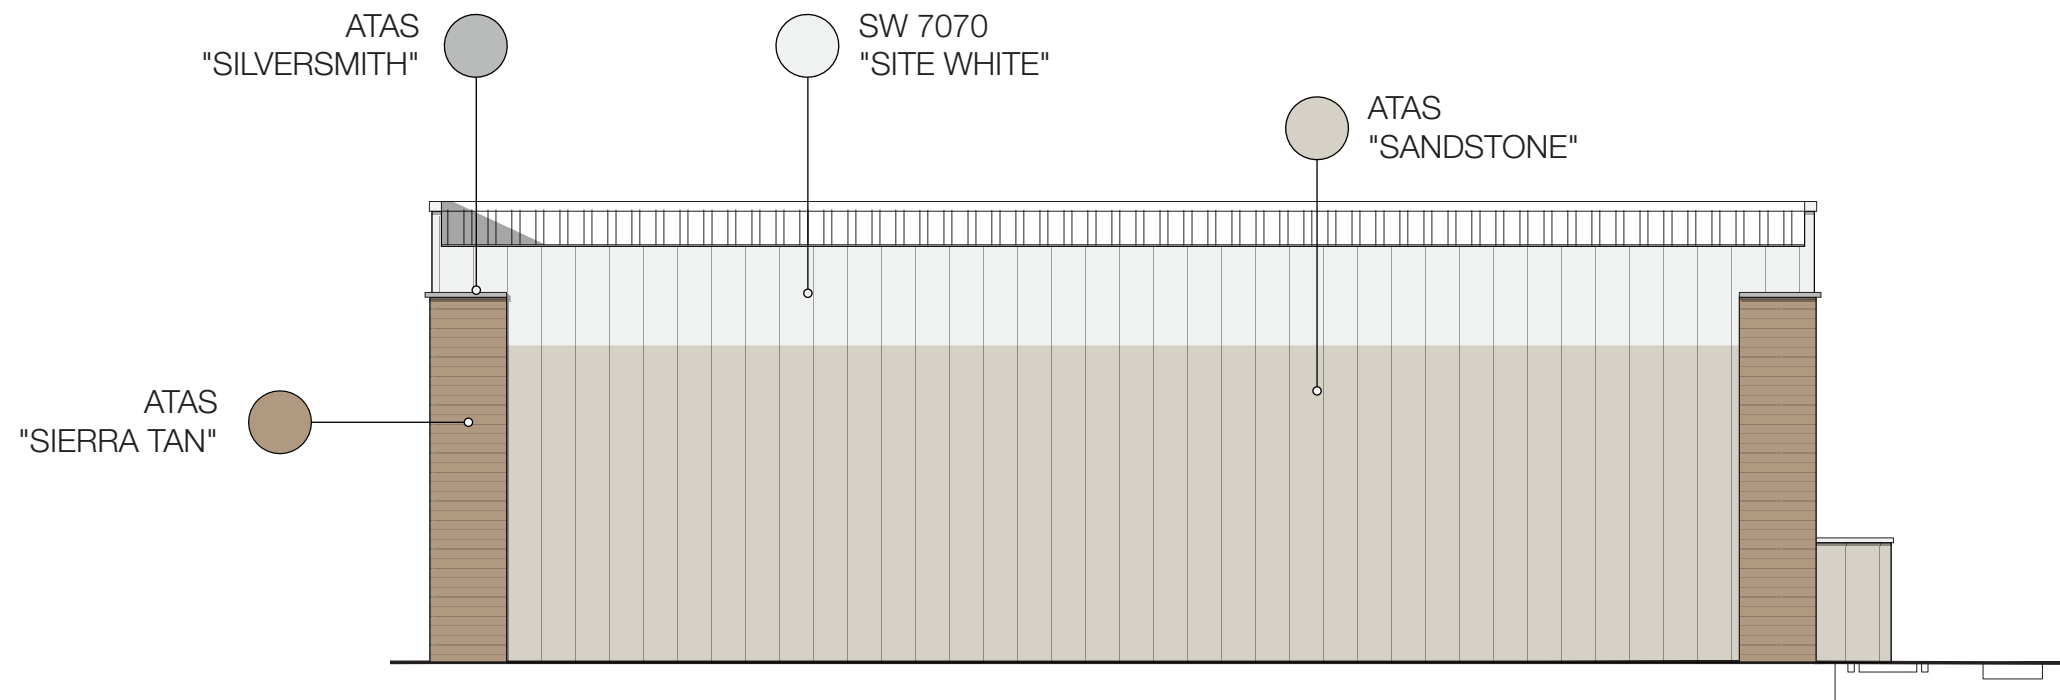


WEST ELEVATION: BUILDING D

Scale: 1" = 20'


MOVING & STORAGE OF KANATA

30 Frank Nighbor Pl. Ottawa, ON K2V1B9

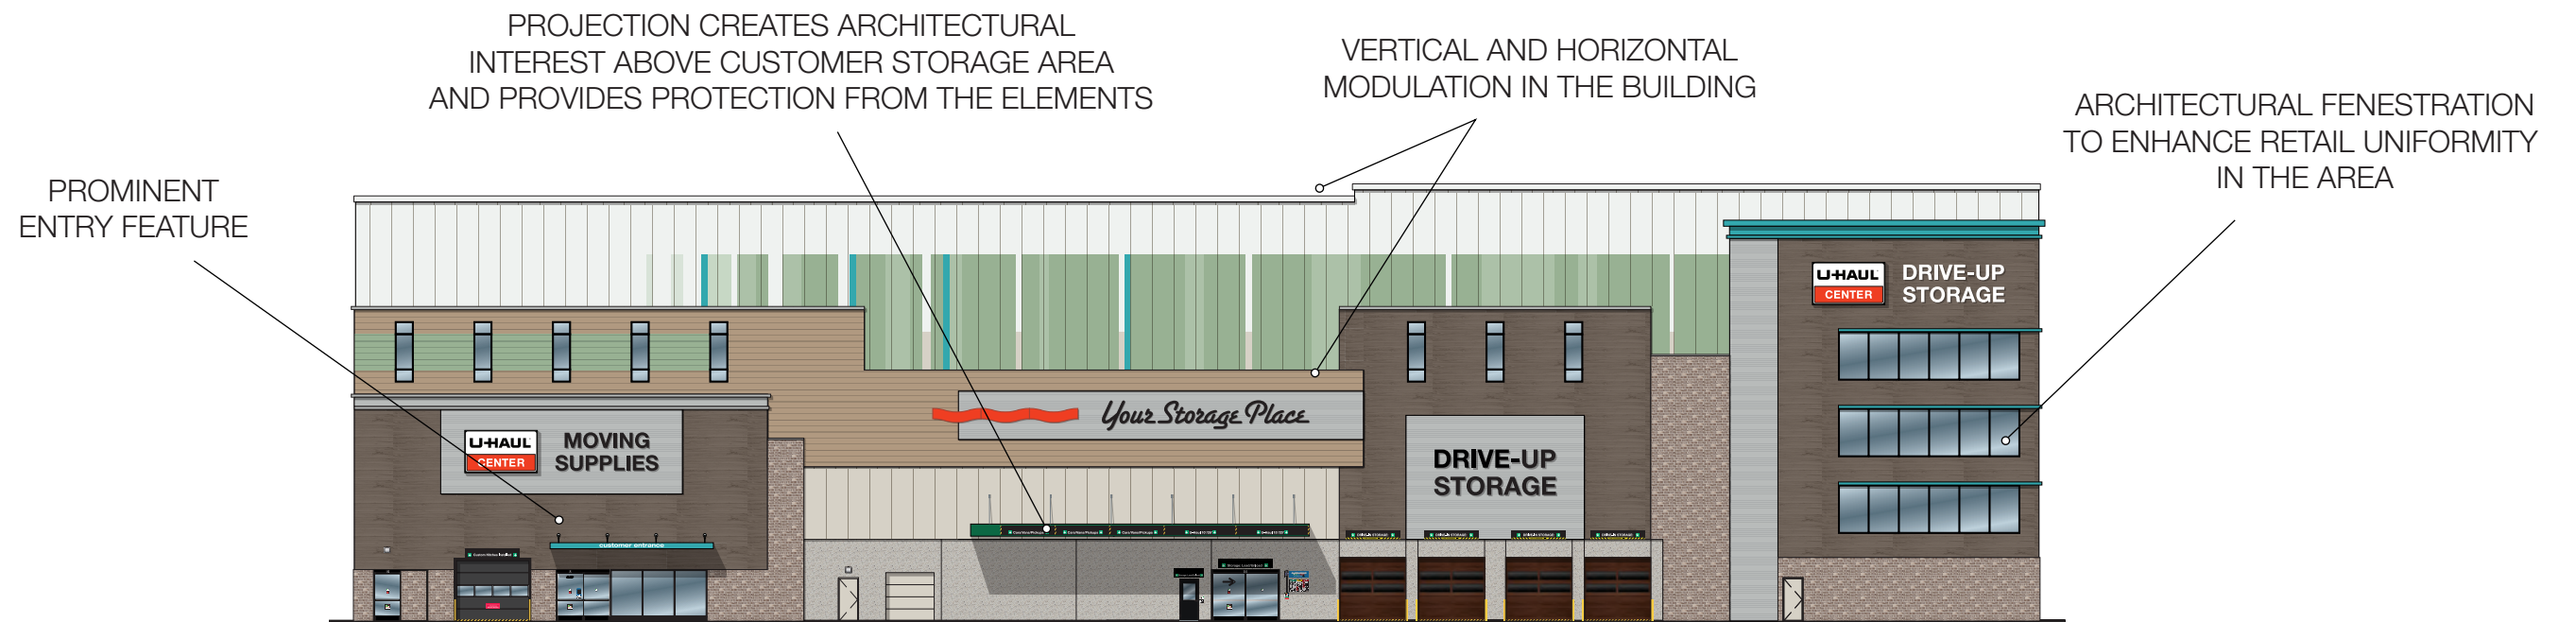

EAST ELEVATION: BUILDING A

Scale: 1" = 30'

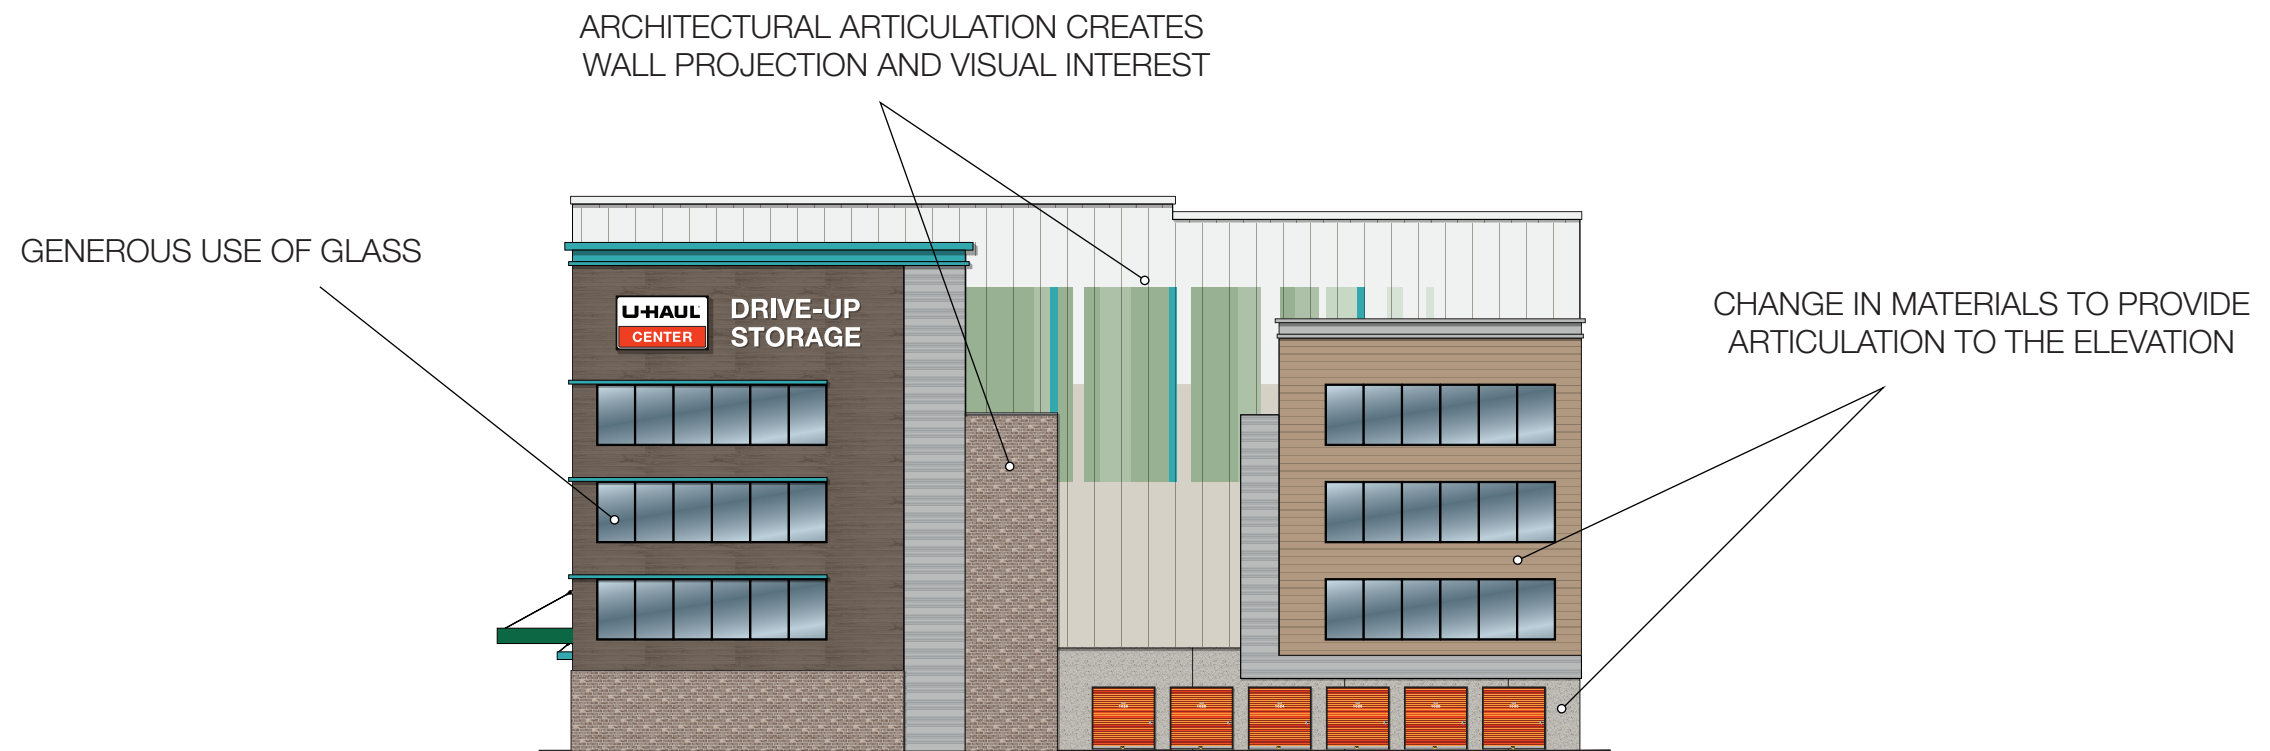

NORTH ELEVATION: BUILDING A

Scale: 1" = 25'

MOVING & STORAGE OF KANATA

30 Frank Nighbor Pl. Ottawa, ON K2V1B9

ARCHITECTURAL ARTICULATION CREATES WALL PROJECTION AND VISUAL INTEREST

CHANGE IN MATERIALS TO PROVIDE ARTICULATION TO THE ELEVATION




SOUTH ELEVATION: BUILDING A

Scale: 1" = 25'

ARCHITECTURAL MODULATION CONVEYING A MORE RETAIL APPEARANCE

ARTISTIC USE OF MATERIALS

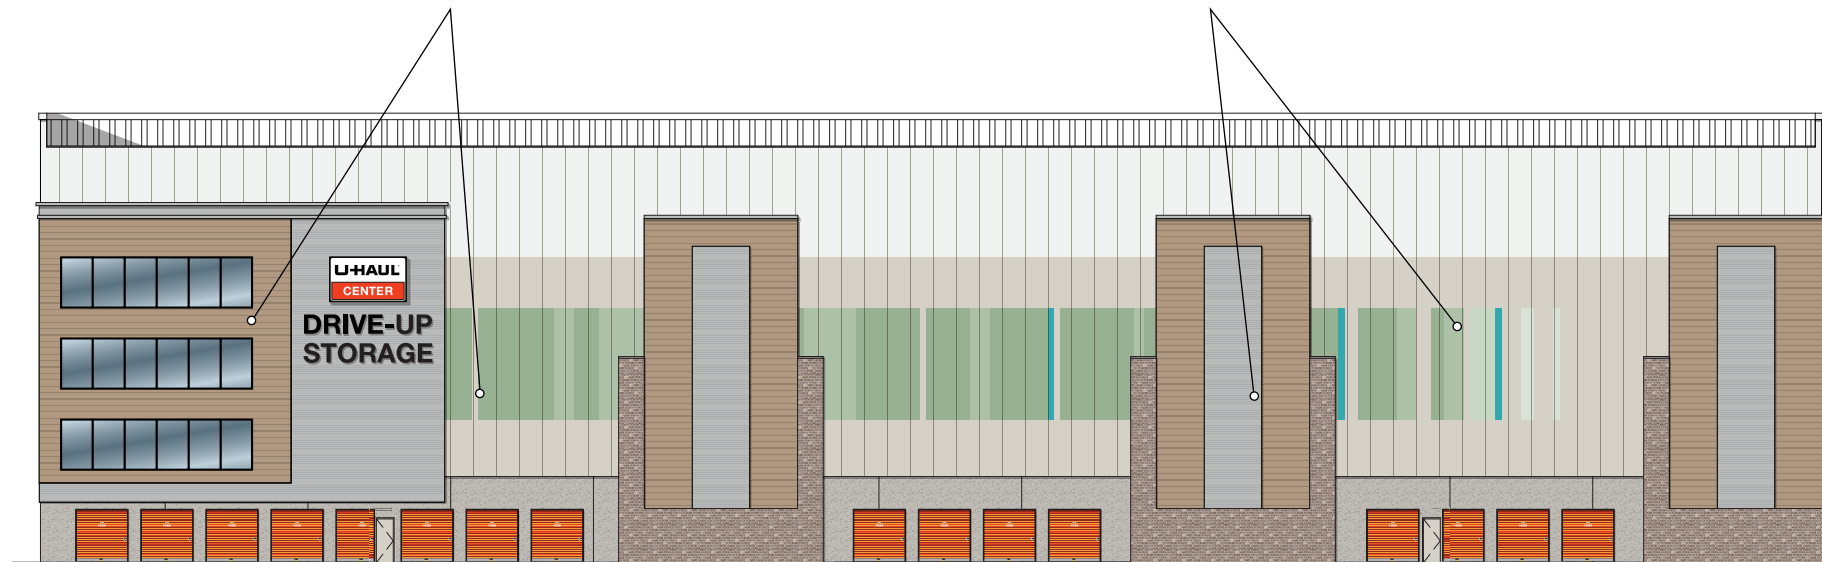

WEST ELEVATION: BUILDING A

Scale: 1" = 30'

MOVING & STORAGE OF KANATA

30 Frank Nighbor Pl. Ottawa, ON K2V1B9

ARCHITECTURAL FENESTRATION
TO ENHANCE RETAIL UNIFORMITY
IN THE AREA

VERTICAL MODULATION EXTENDING
THE PARAPET ABOVE THE ROOFLINE



EAST ELEVATION: BUILDING D

Scale: 1" = 20'

CHANGE IN MATERIALS TO PROVIDE
VISUAL SEPARATION TO THE FACADE

GENEROUS USE OF GLASS




SOUTH ELEVATION: BUILDING D

Scale: 1" = 20'

MOVING & STORAGE OF KANATA

30 Frank Nighbor Pl. Ottawa, ON K2V1B9


CHANGE IN MATERIALS TO PROVIDE VISUAL SEPARATION TO THE FACADE

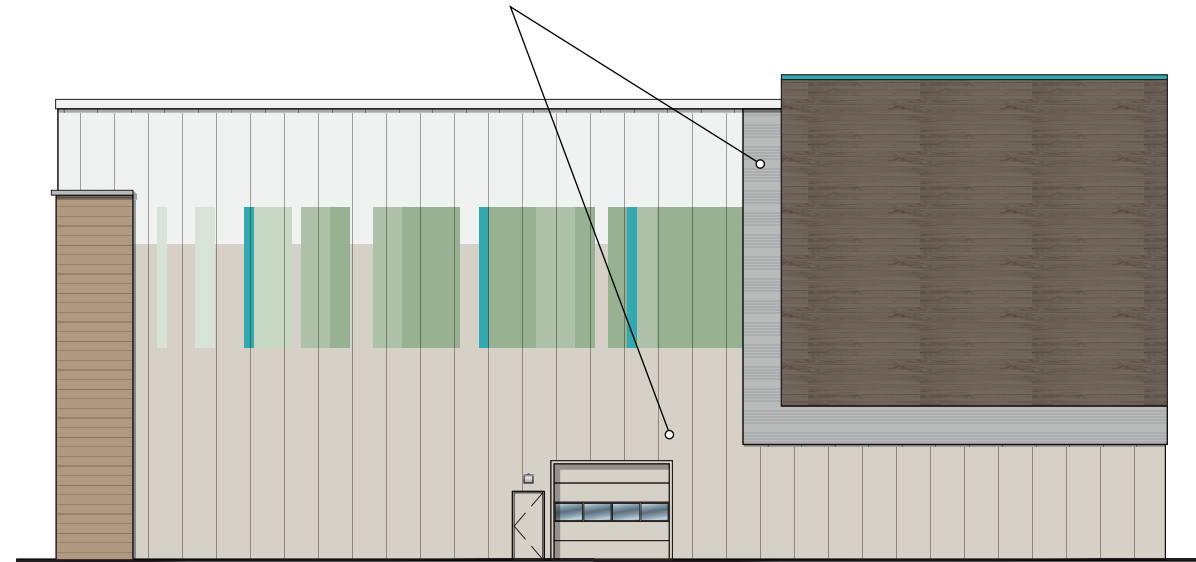

NORTH ELEVATION: BUILDING D

Scale: 1" = 20'

CHANGE IN MATERIALS TO PROVIDE ARTICULATION TO THE ELEVATION

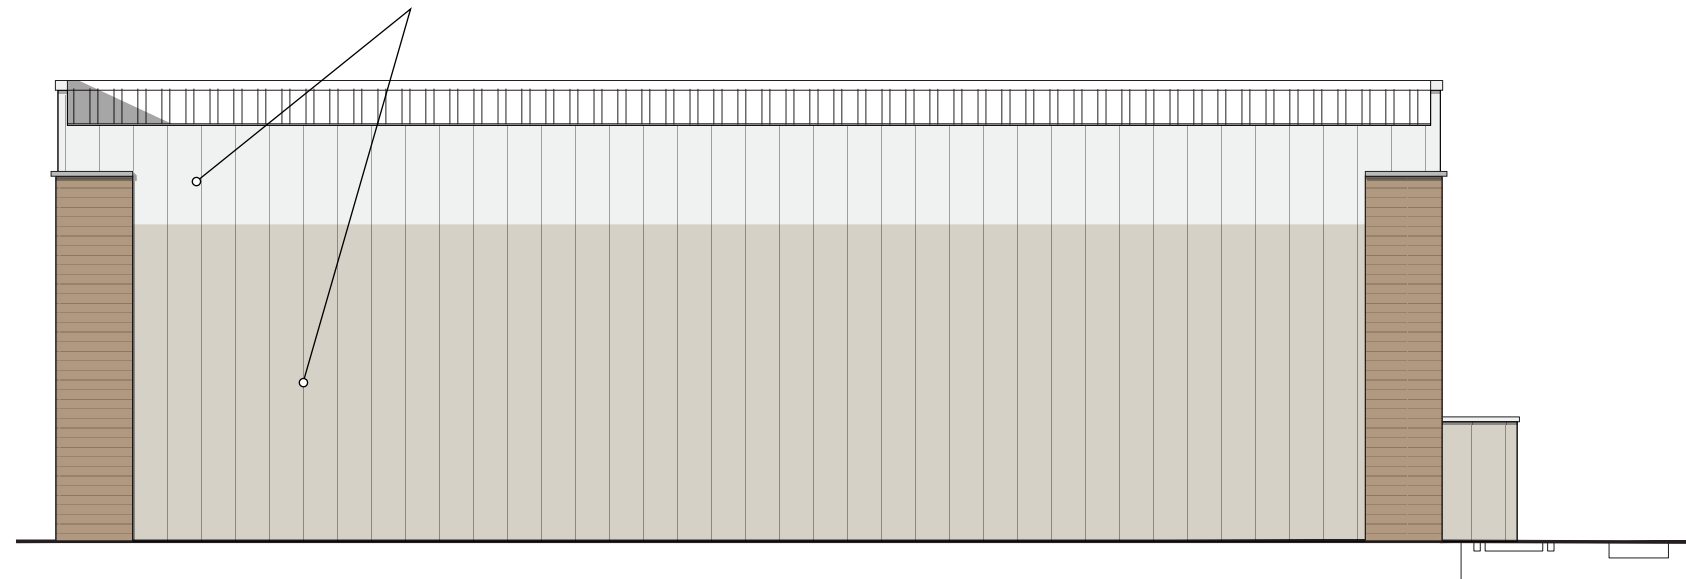


WEST ELEVATION: BUILDING D

Scale: 1" = 20'


MOVING & STORAGE OF KANATA

30 Frank Nighbor Pl. Ottawa, ON K2V1B9

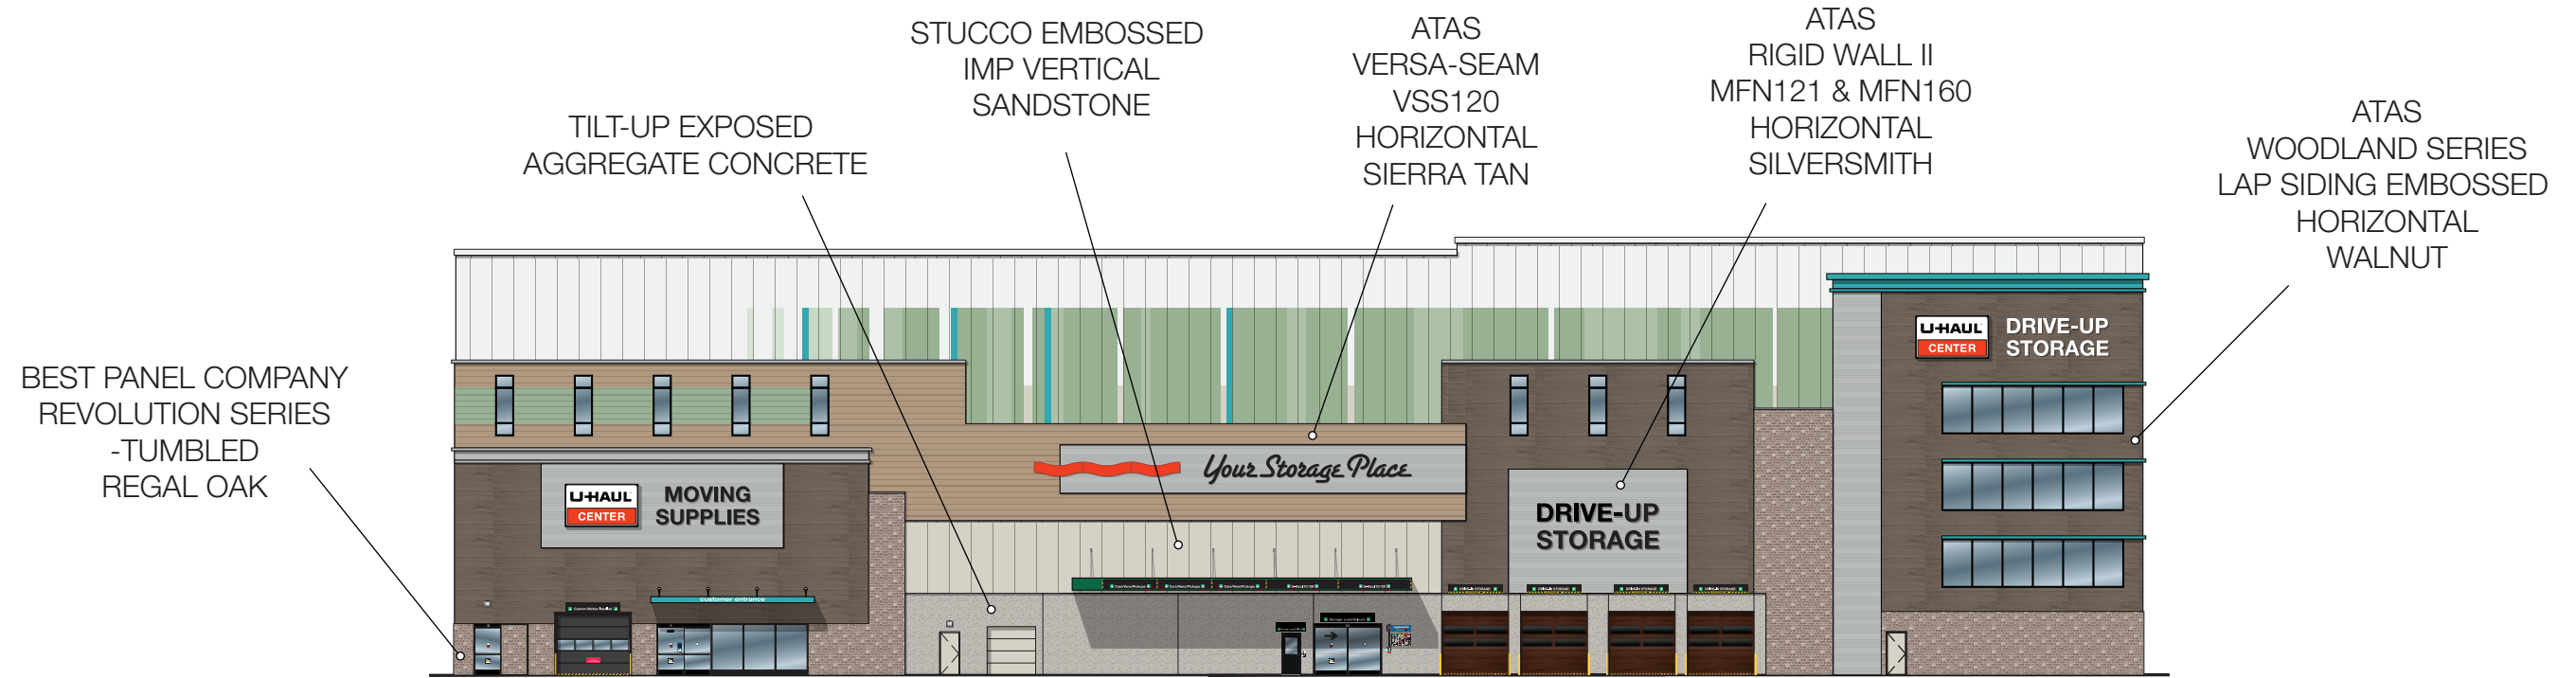

EAST ELEVATION: BUILDING A

Scale: 1" = 30'

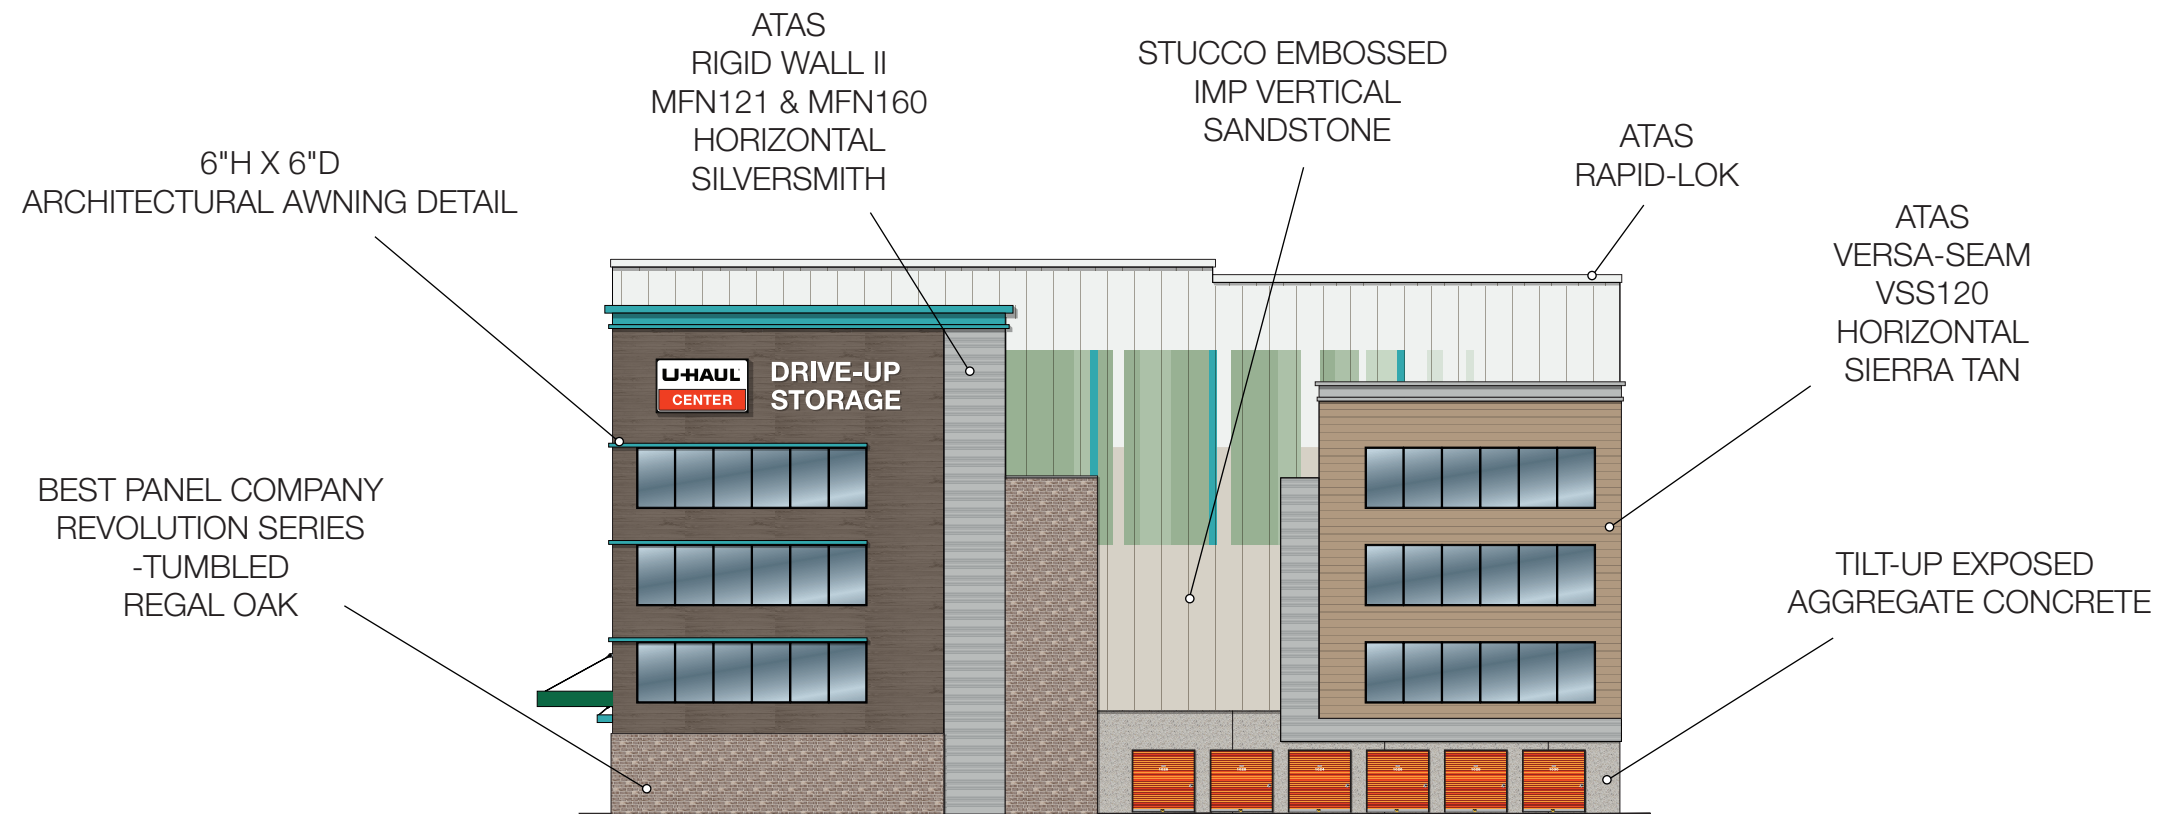


NORTH ELEVATION: BUILDING A

Scale: 1" = 25'


MOVING & STORAGE OF KANATA

30 Frank Nighbor Pl. Ottawa, ON K2V1B9

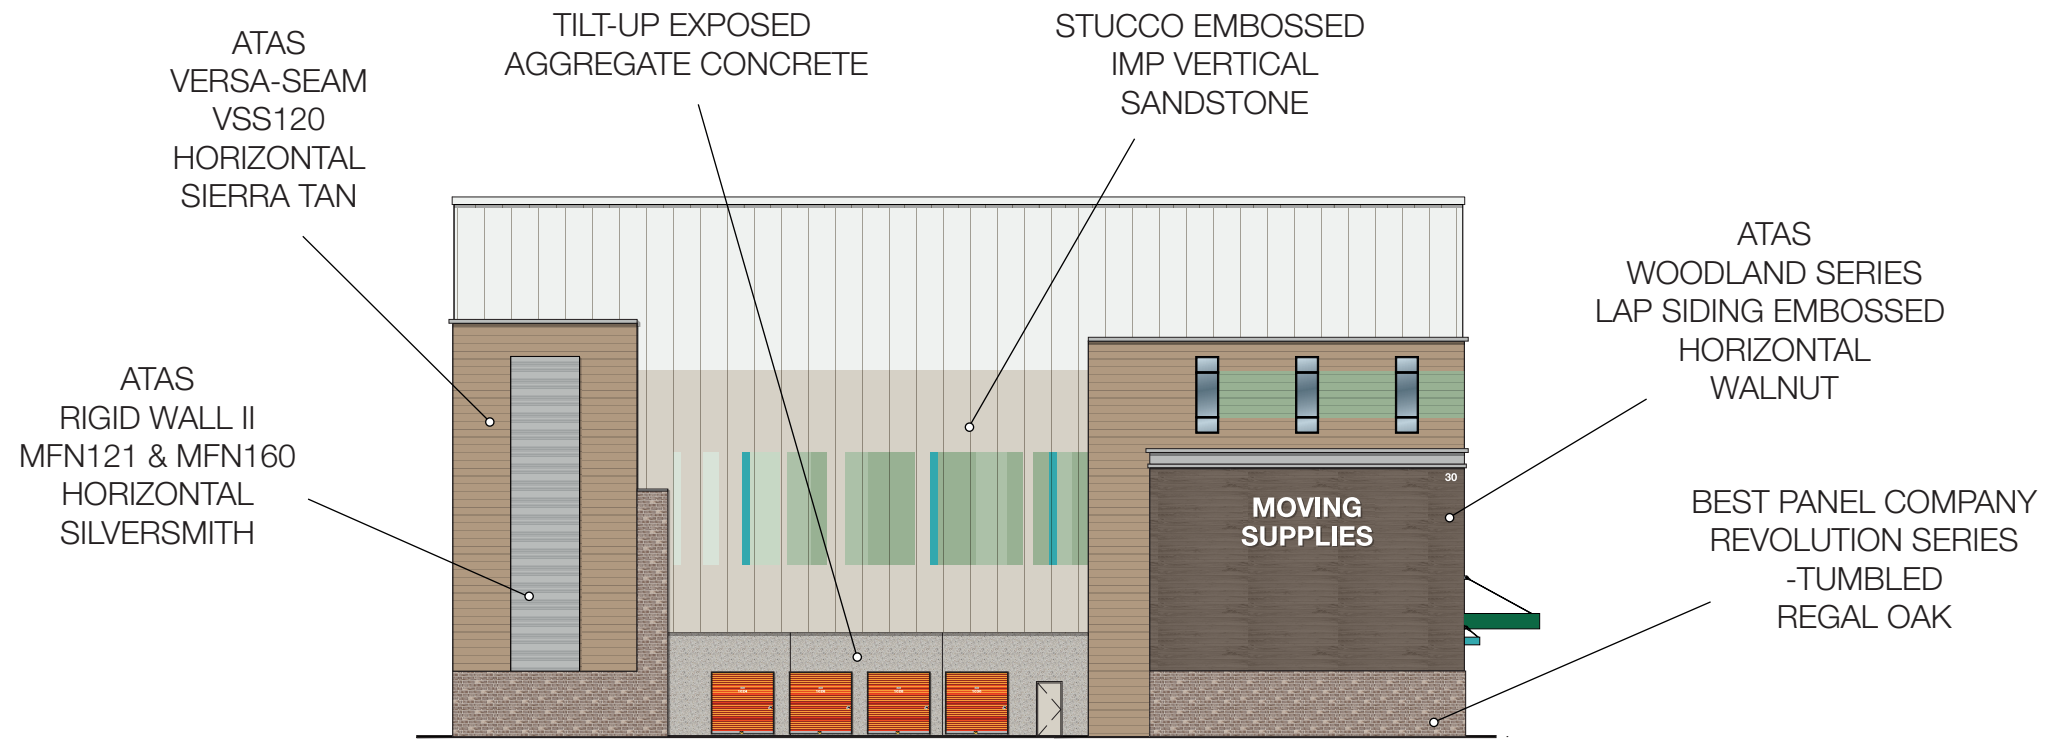

SOUTH ELEVATION: BUILDING A

Scale: 1" = 25'

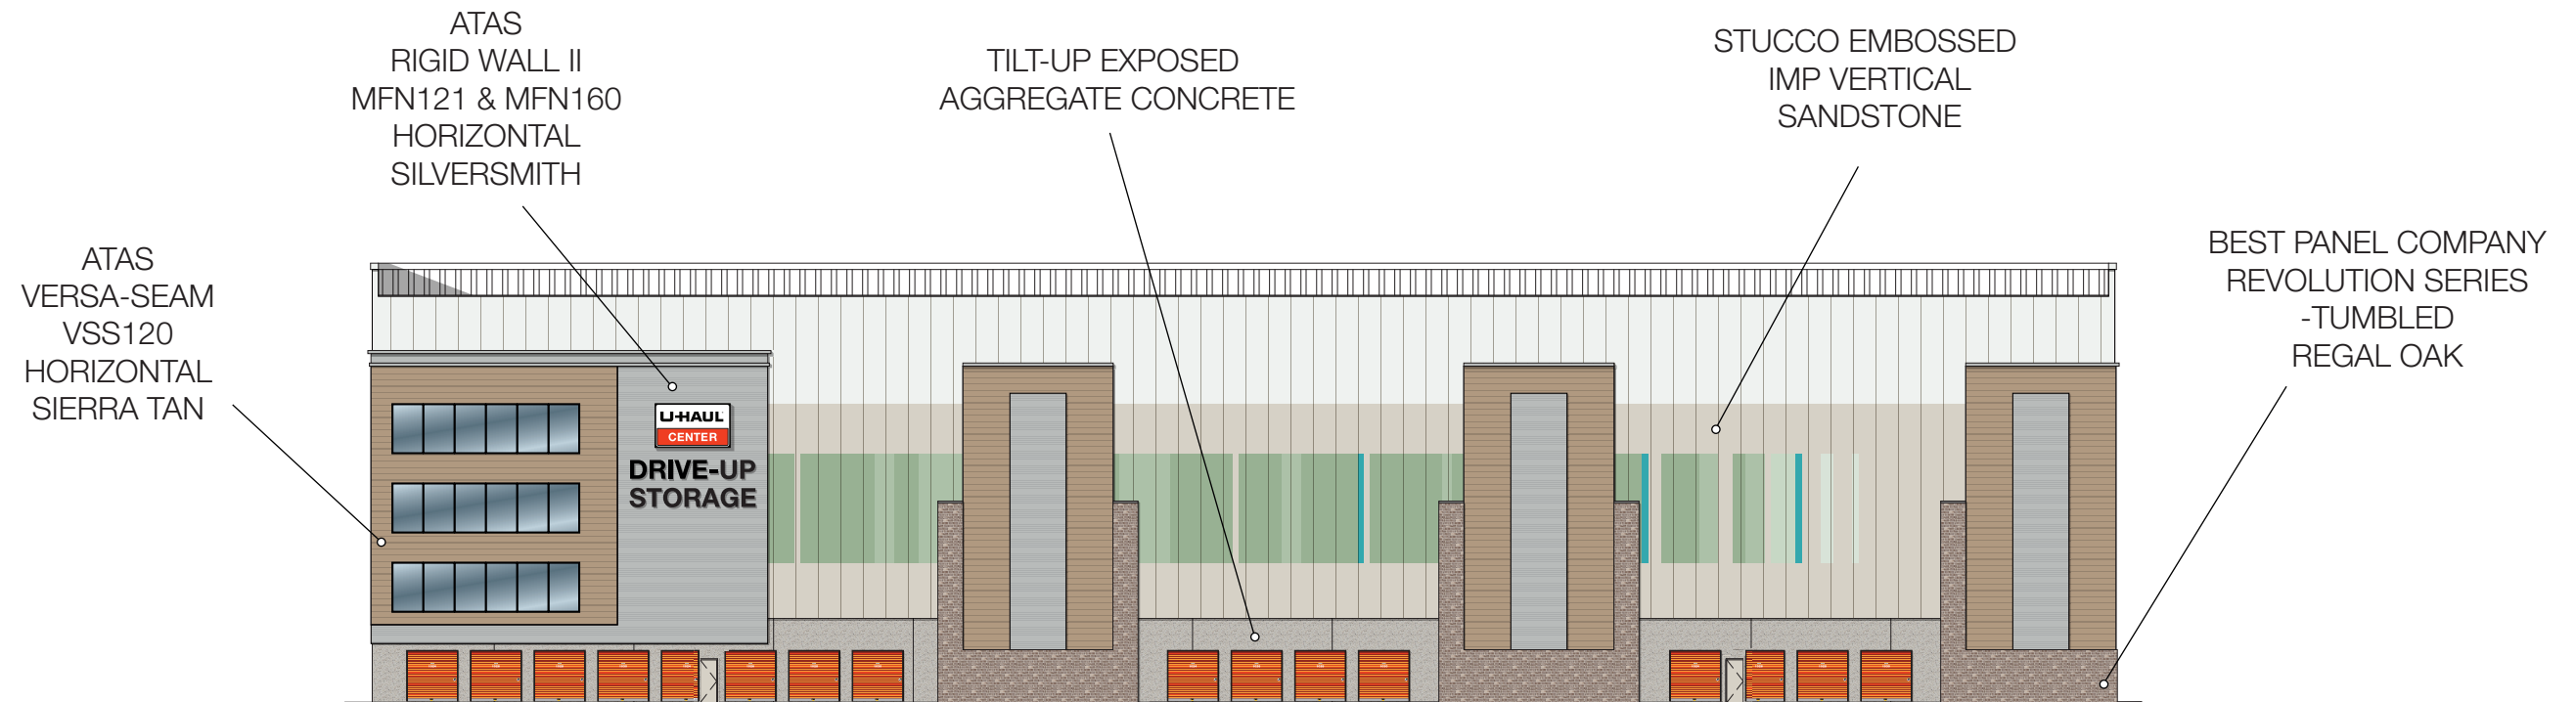


WEST ELEVATION: BUILDING A

Scale: 1" = 30'


MOVING & STORAGE OF KANATA

30 Frank Nighbor Pl. Ottawa, ON K2V1B9

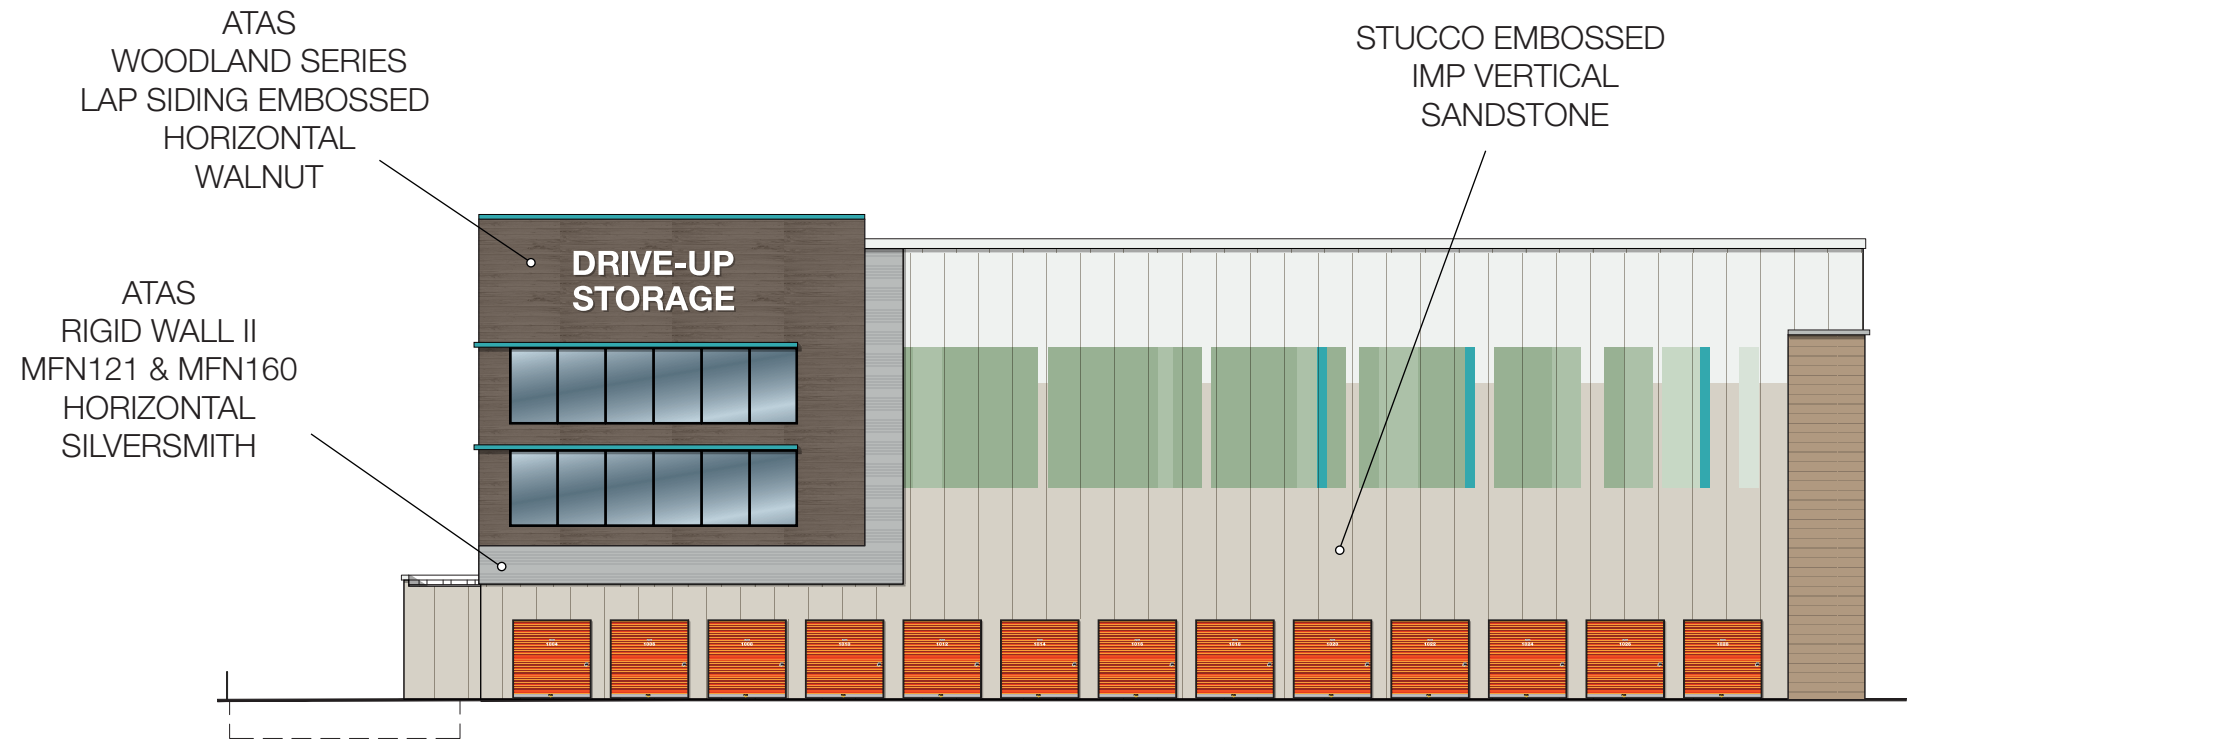

EAST ELEVATION: BUILDING D

Scale: 1" = 20'

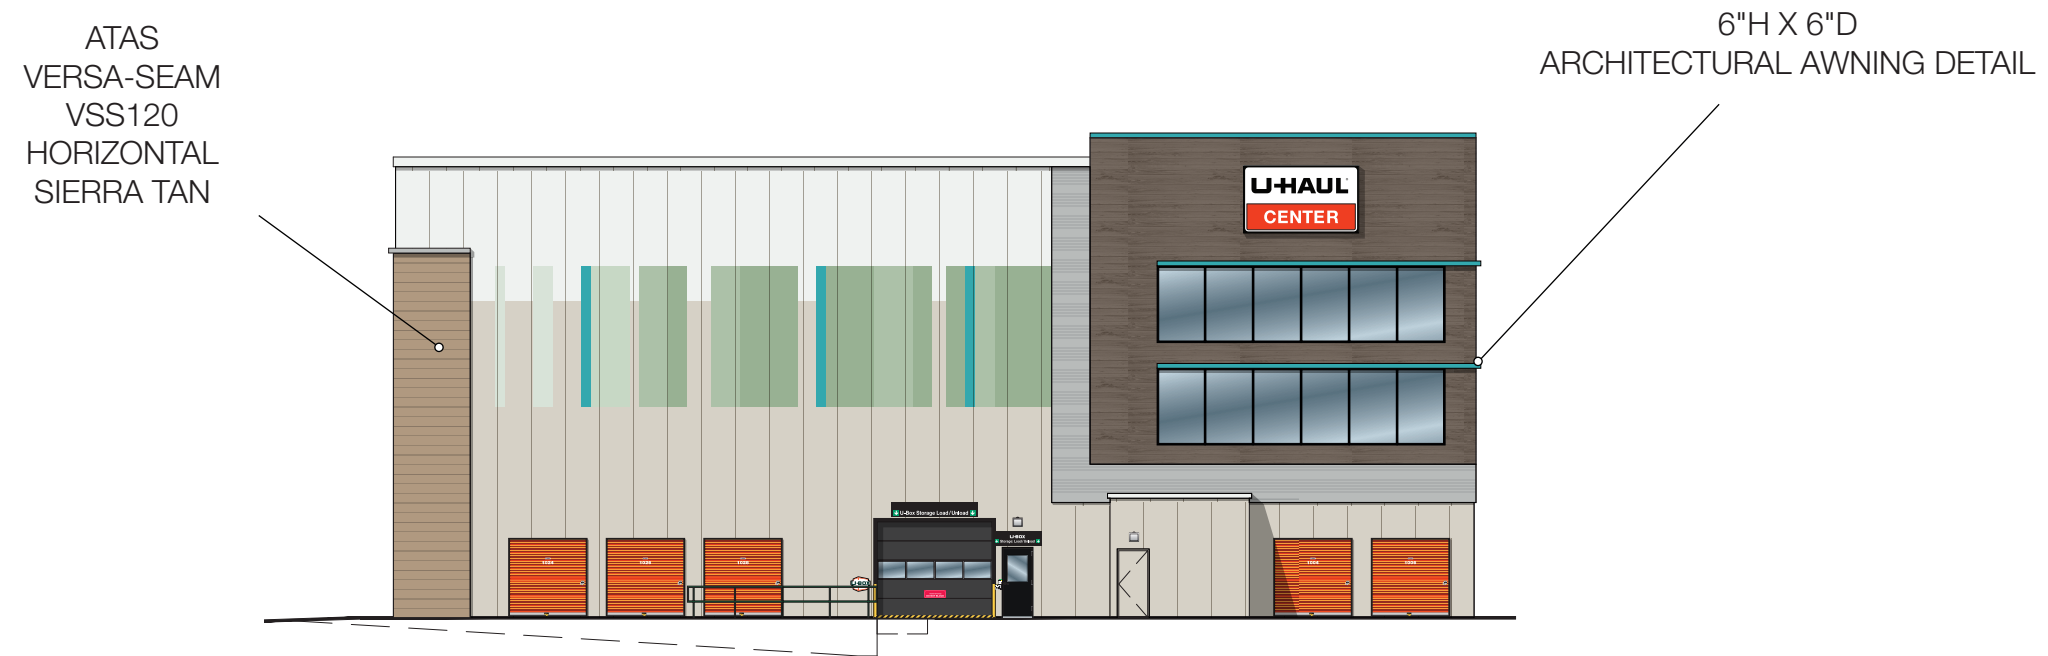


SOUTH ELEVATION: BUILDING D

Scale: 1" = 20'


MOVING & STORAGE OF KANATA

30 Frank Nighbor Pl. Ottawa, ON K2V1B9

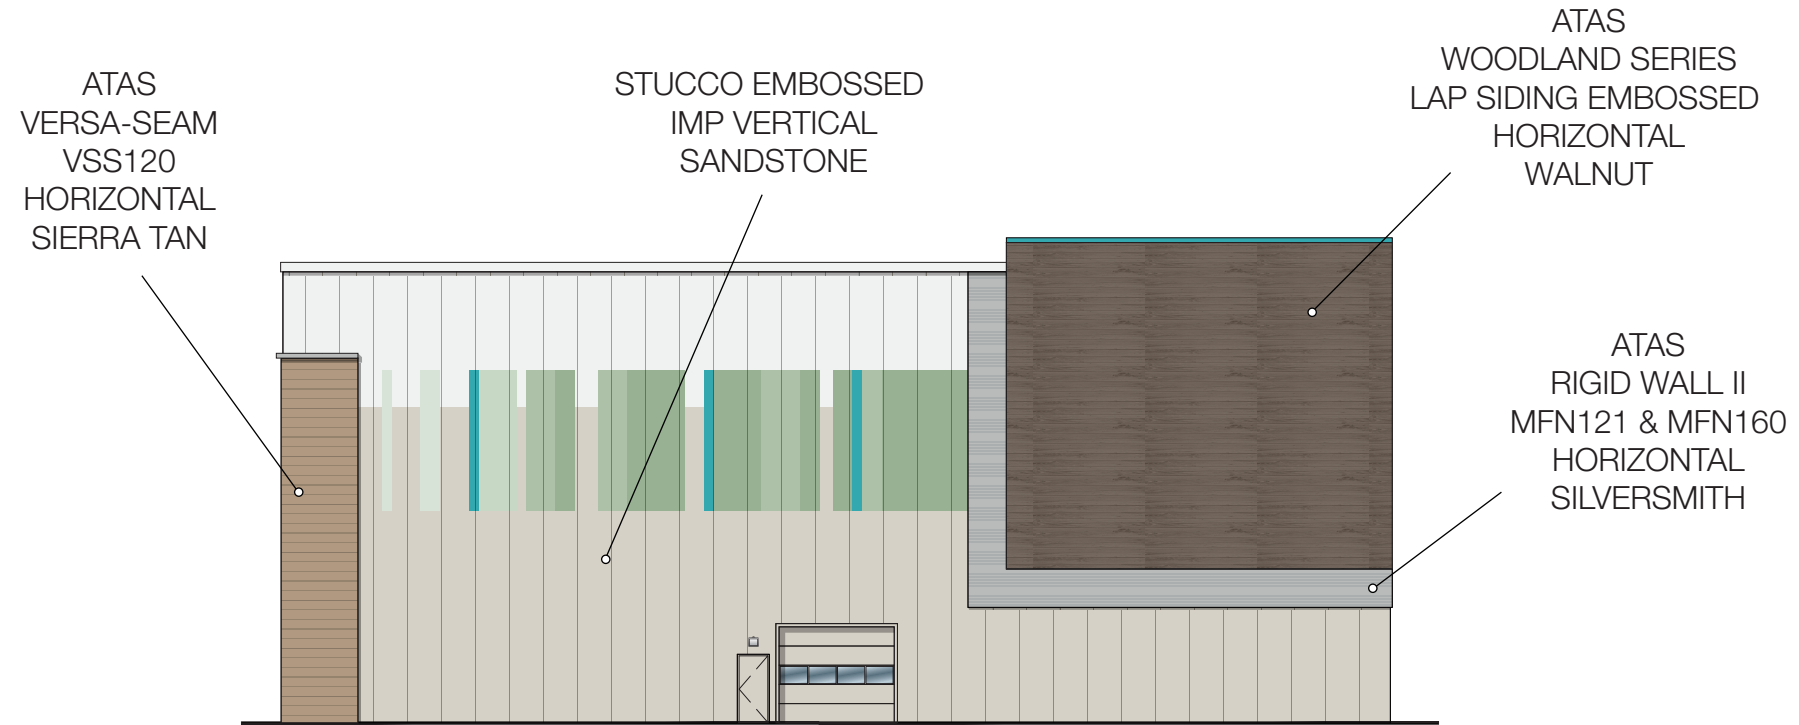

NORTH ELEVATION: BUILDING D

Scale: 1" = 20'



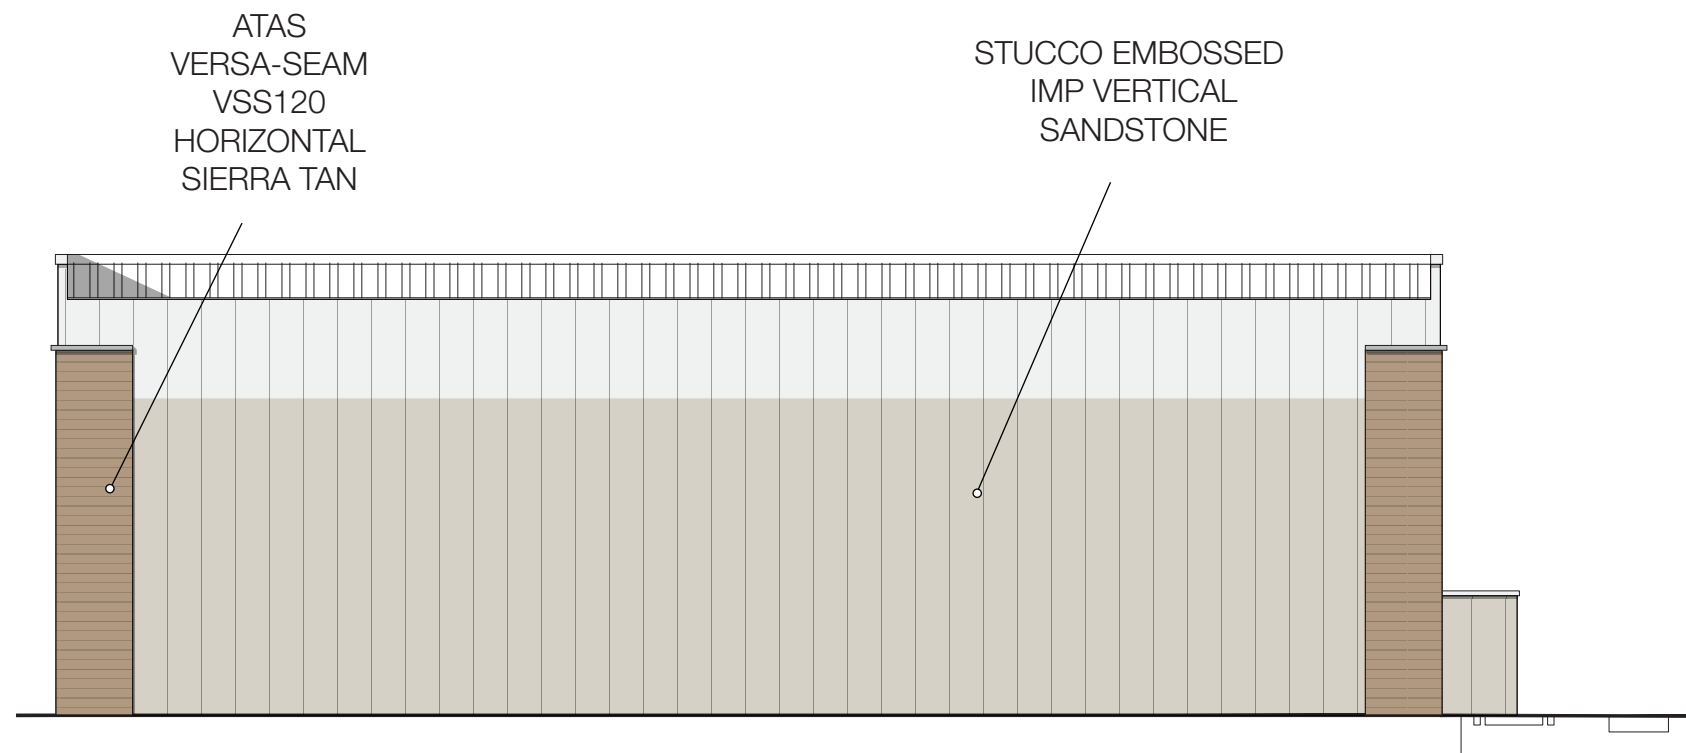


WEST ELEVATION: BUILDING D

Scale: 1" = 20'

ATAS Rigid Wall II

Rigid Wall II profiles are available in widths of 8", 12", or 16". The panels are $\frac{15}{16}$ " deep and provide dramatic shadow lines with their $1\frac{5}{8}$ " wide ribs. The panels utilize the Wind-Lok™ concealed fastening system and offer uninterrupted vertical or horizontal sight lines.

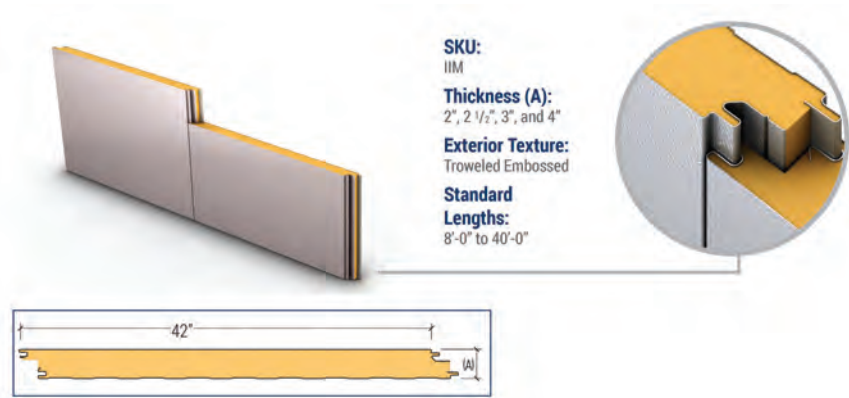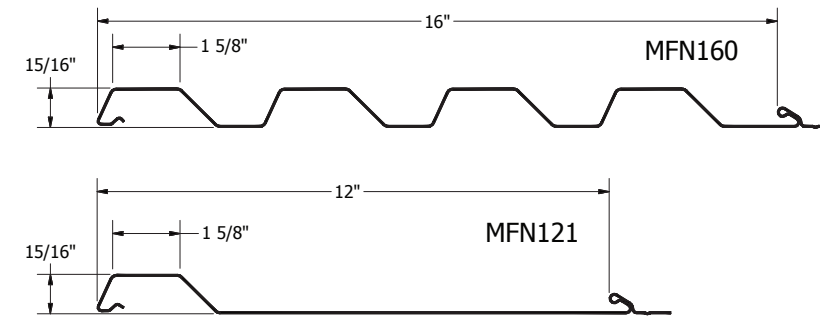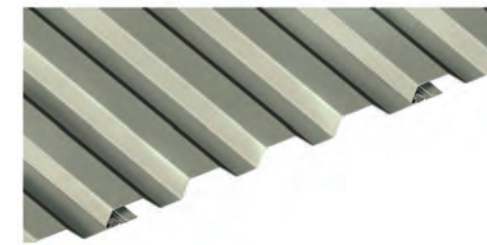



ATAS Woodland Series

LAP SIDING EMBOSSED
 HORIZONTAL
 WALNUT



Versa-Seam

Versa-Seam is a rainscreen style system that requires a water and air barrier system behind it. The panel forms architectural shadow lines in its horizontal installation and is available with three optional reveal or shadow line configurations and optional end folds.

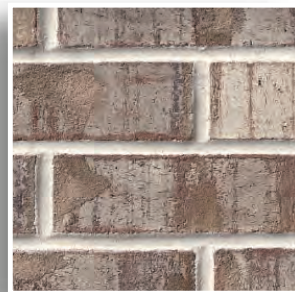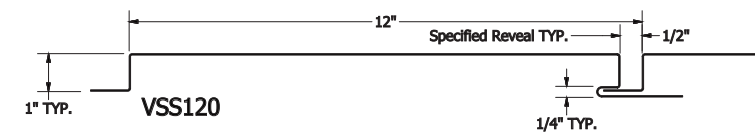


BEST PANEL COMPANY

REVOLUTION SERIES
 -TUMBLED
 REGAL OAK


MOVING & STORAGE OF KANATA

30 Frank Nighbor Pl. Ottawa, ON K2V1B9

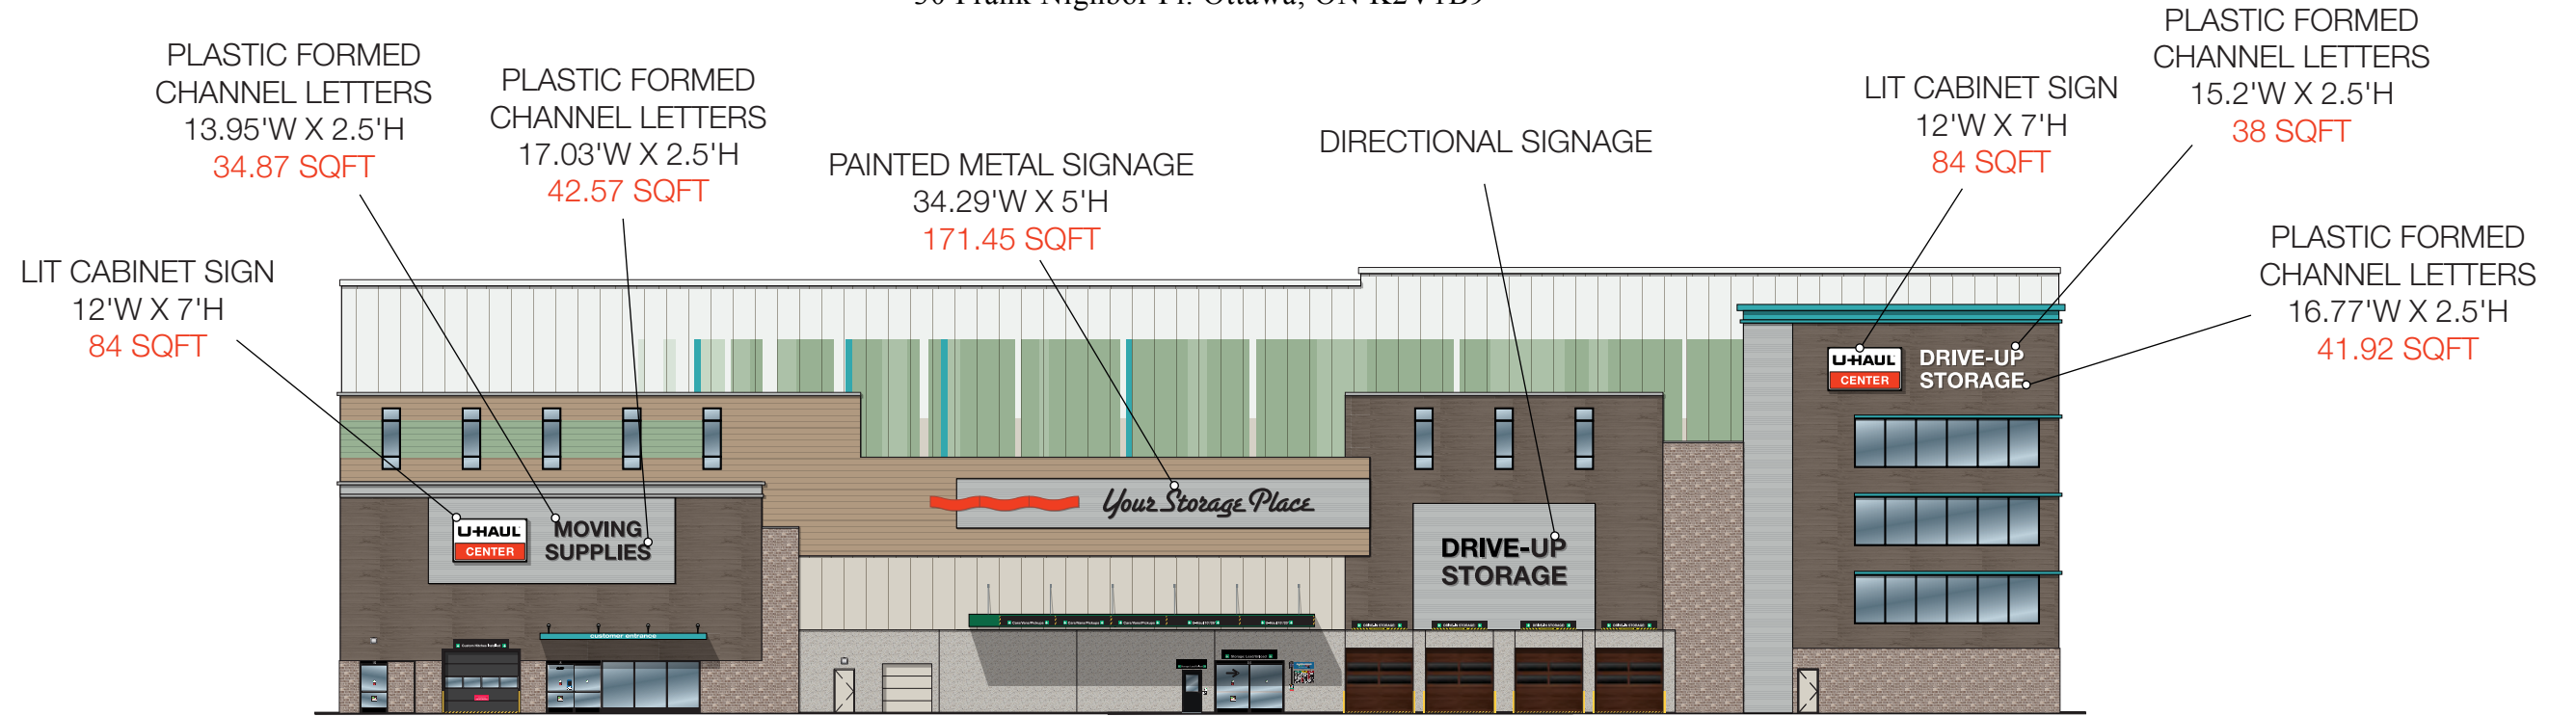

EAST ELEVATION: BUILDING A

Scale: 1" = 30'

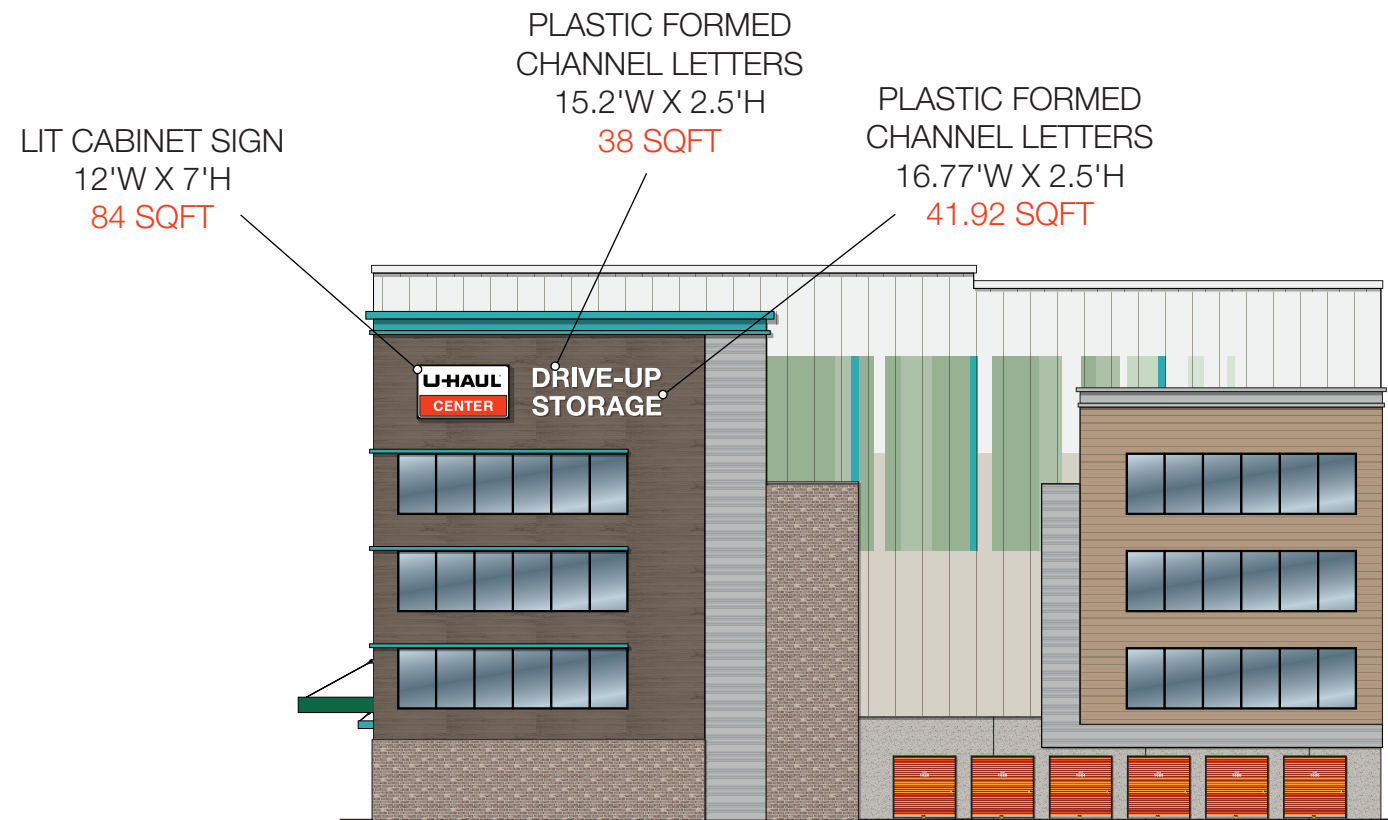


NORTH ELEVATION: BUILDING A

Scale: 1" = 25'


MOVING & STORAGE OF KANATA

30 Frank Nighbor Pl. Ottawa, ON K2V1B9

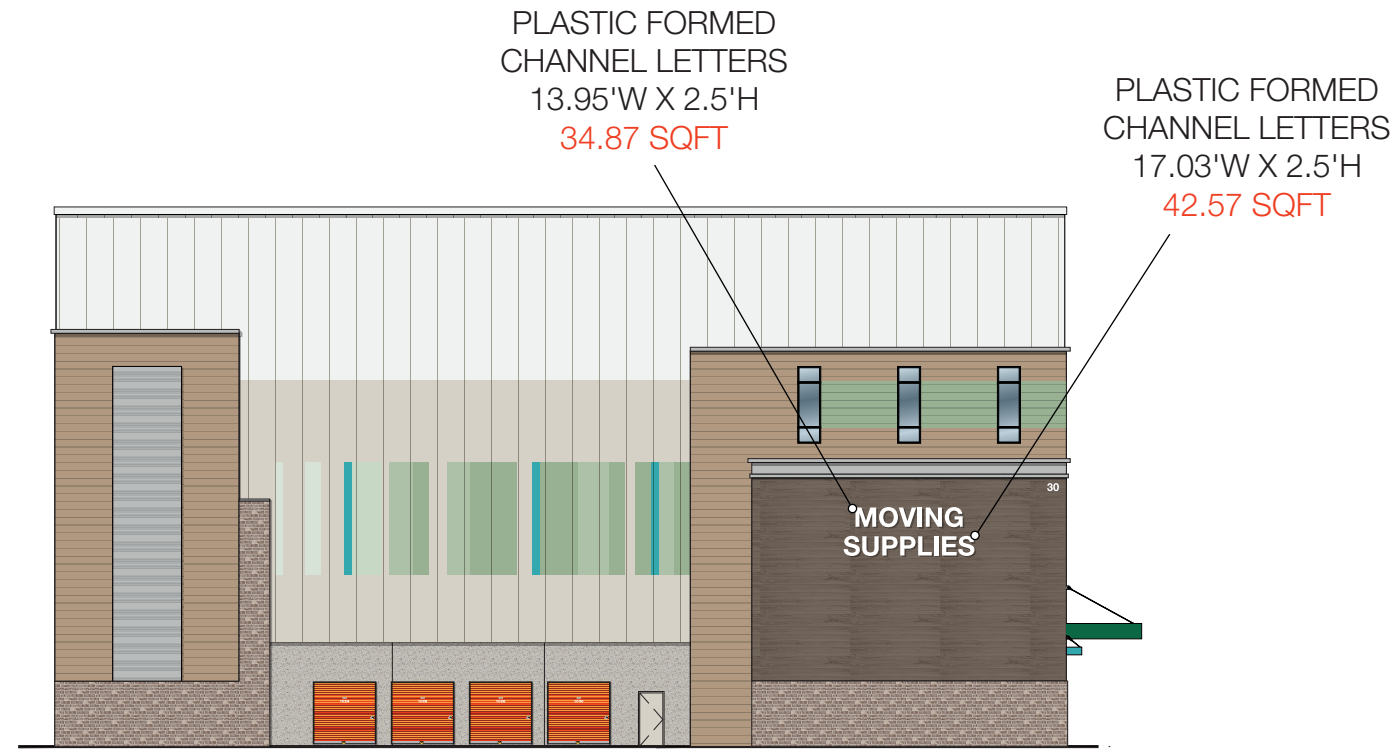

SOUTH ELEVATION: BUILDING A

Scale: 1" = 25'

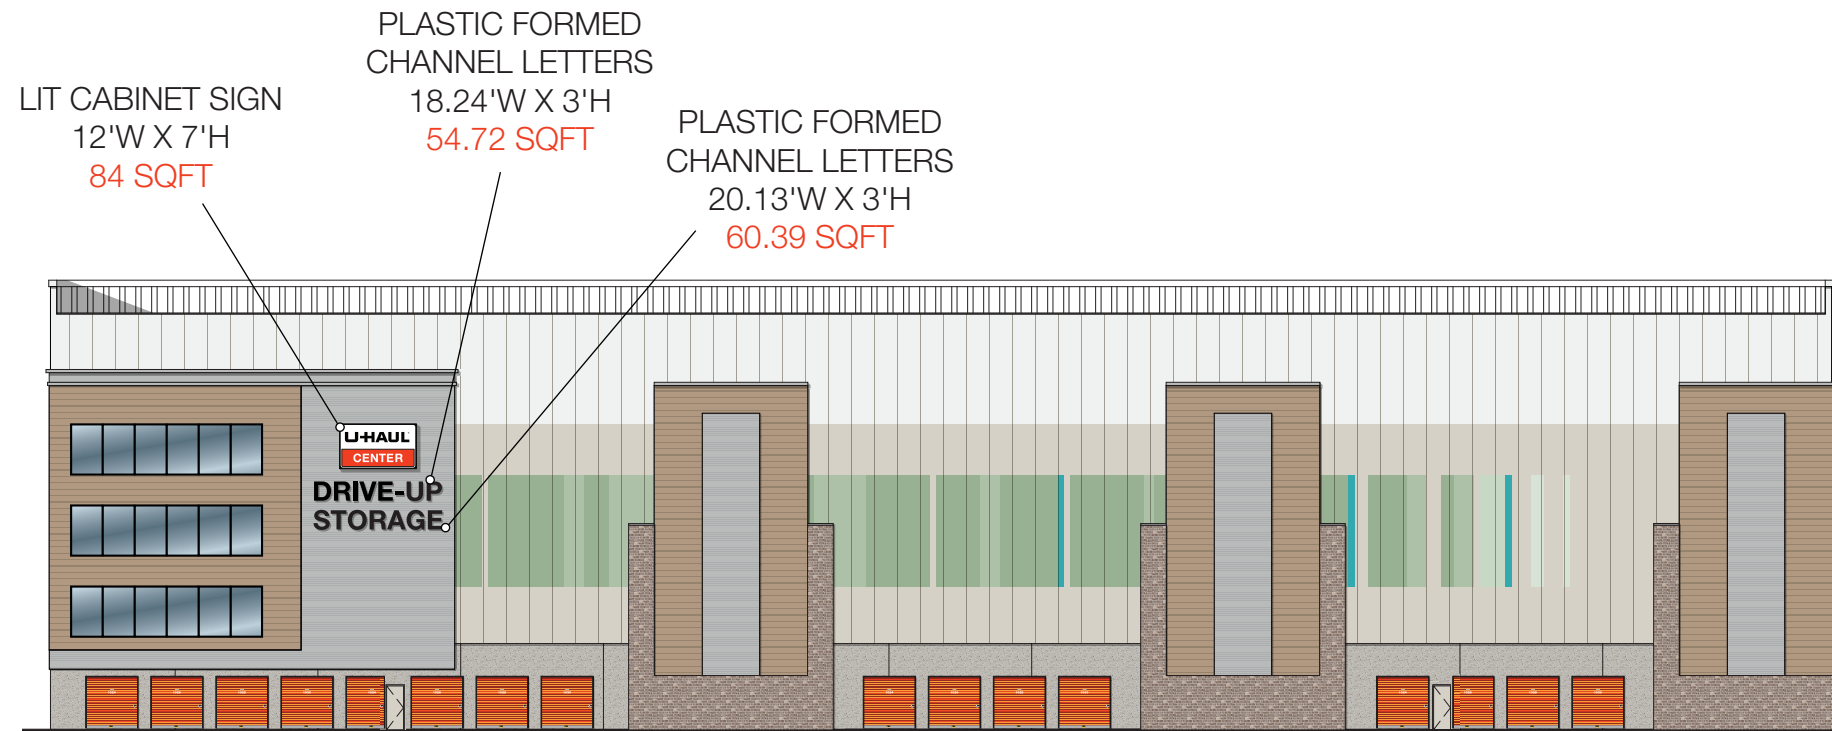


WEST ELEVATION: BUILDING A

Scale: 1" = 30'


MOVING & STORAGE OF KANATA

30 Frank Nighbor Pl. Ottawa, ON K2V1B9

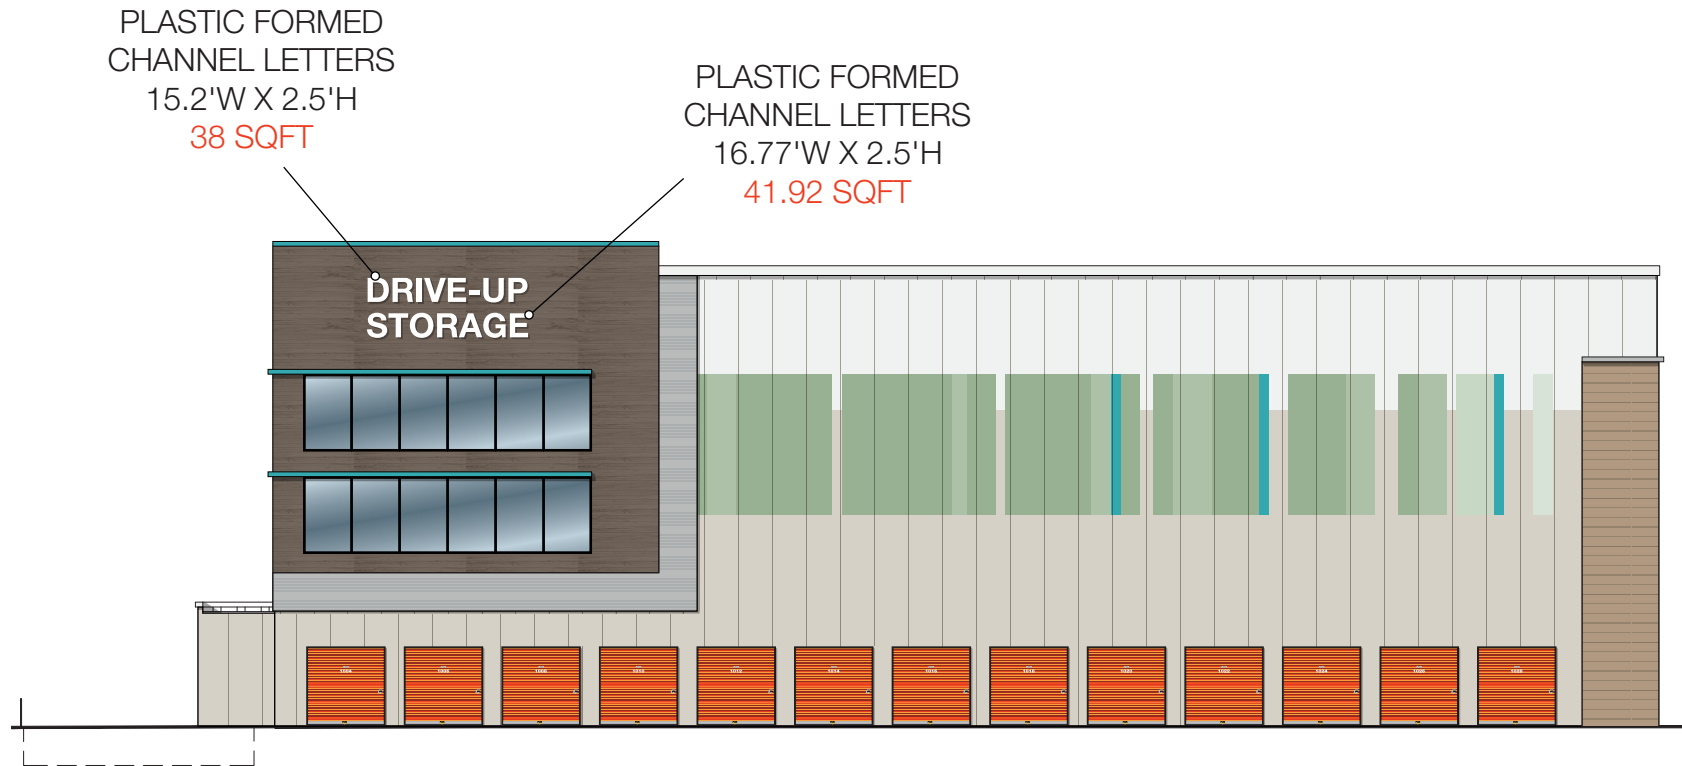

EAST ELEVATION: BUILDING D

Scale: 1" = 20'

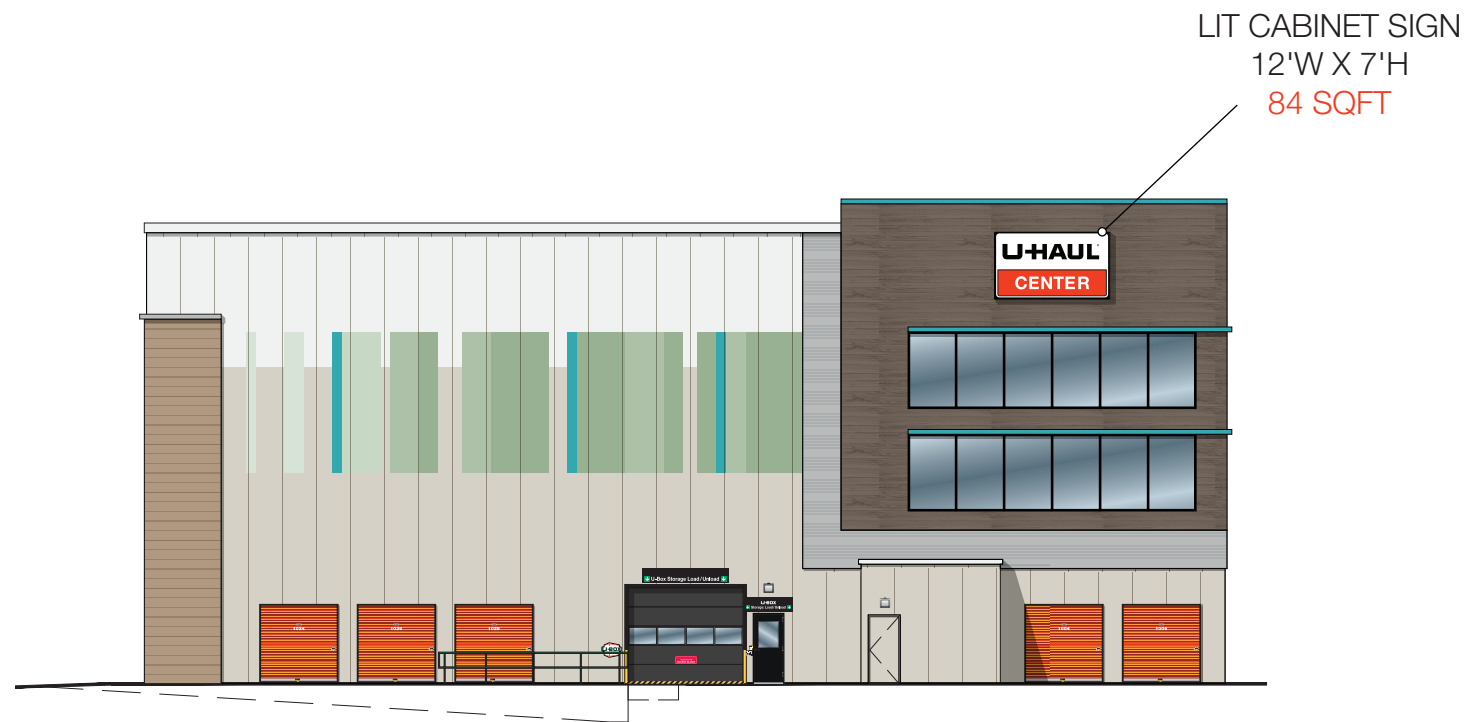

SOUTH ELEVATION: BUILDING D

Scale: 1" = 20'