




1 FRONT ELEVATION
A3.01 SCALE 1 : 125

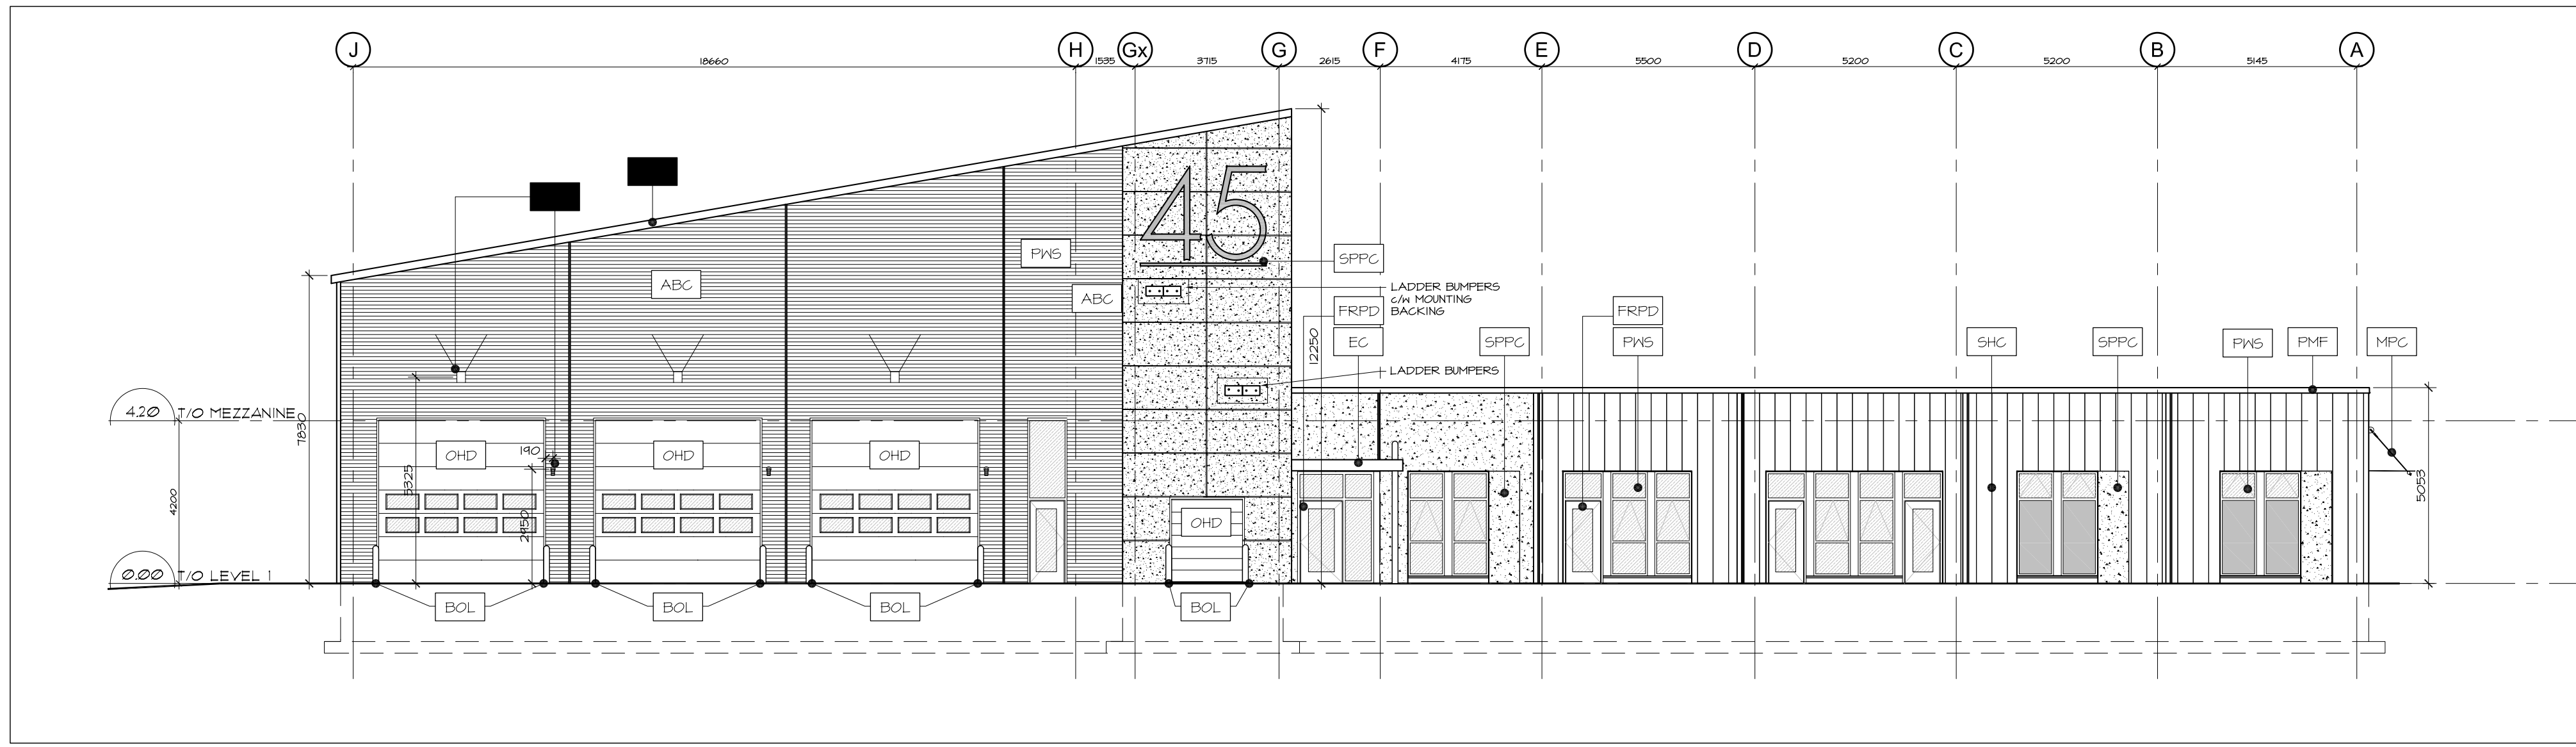

2 REAR ELEVATION
A3.01 SCALE 1 : 125

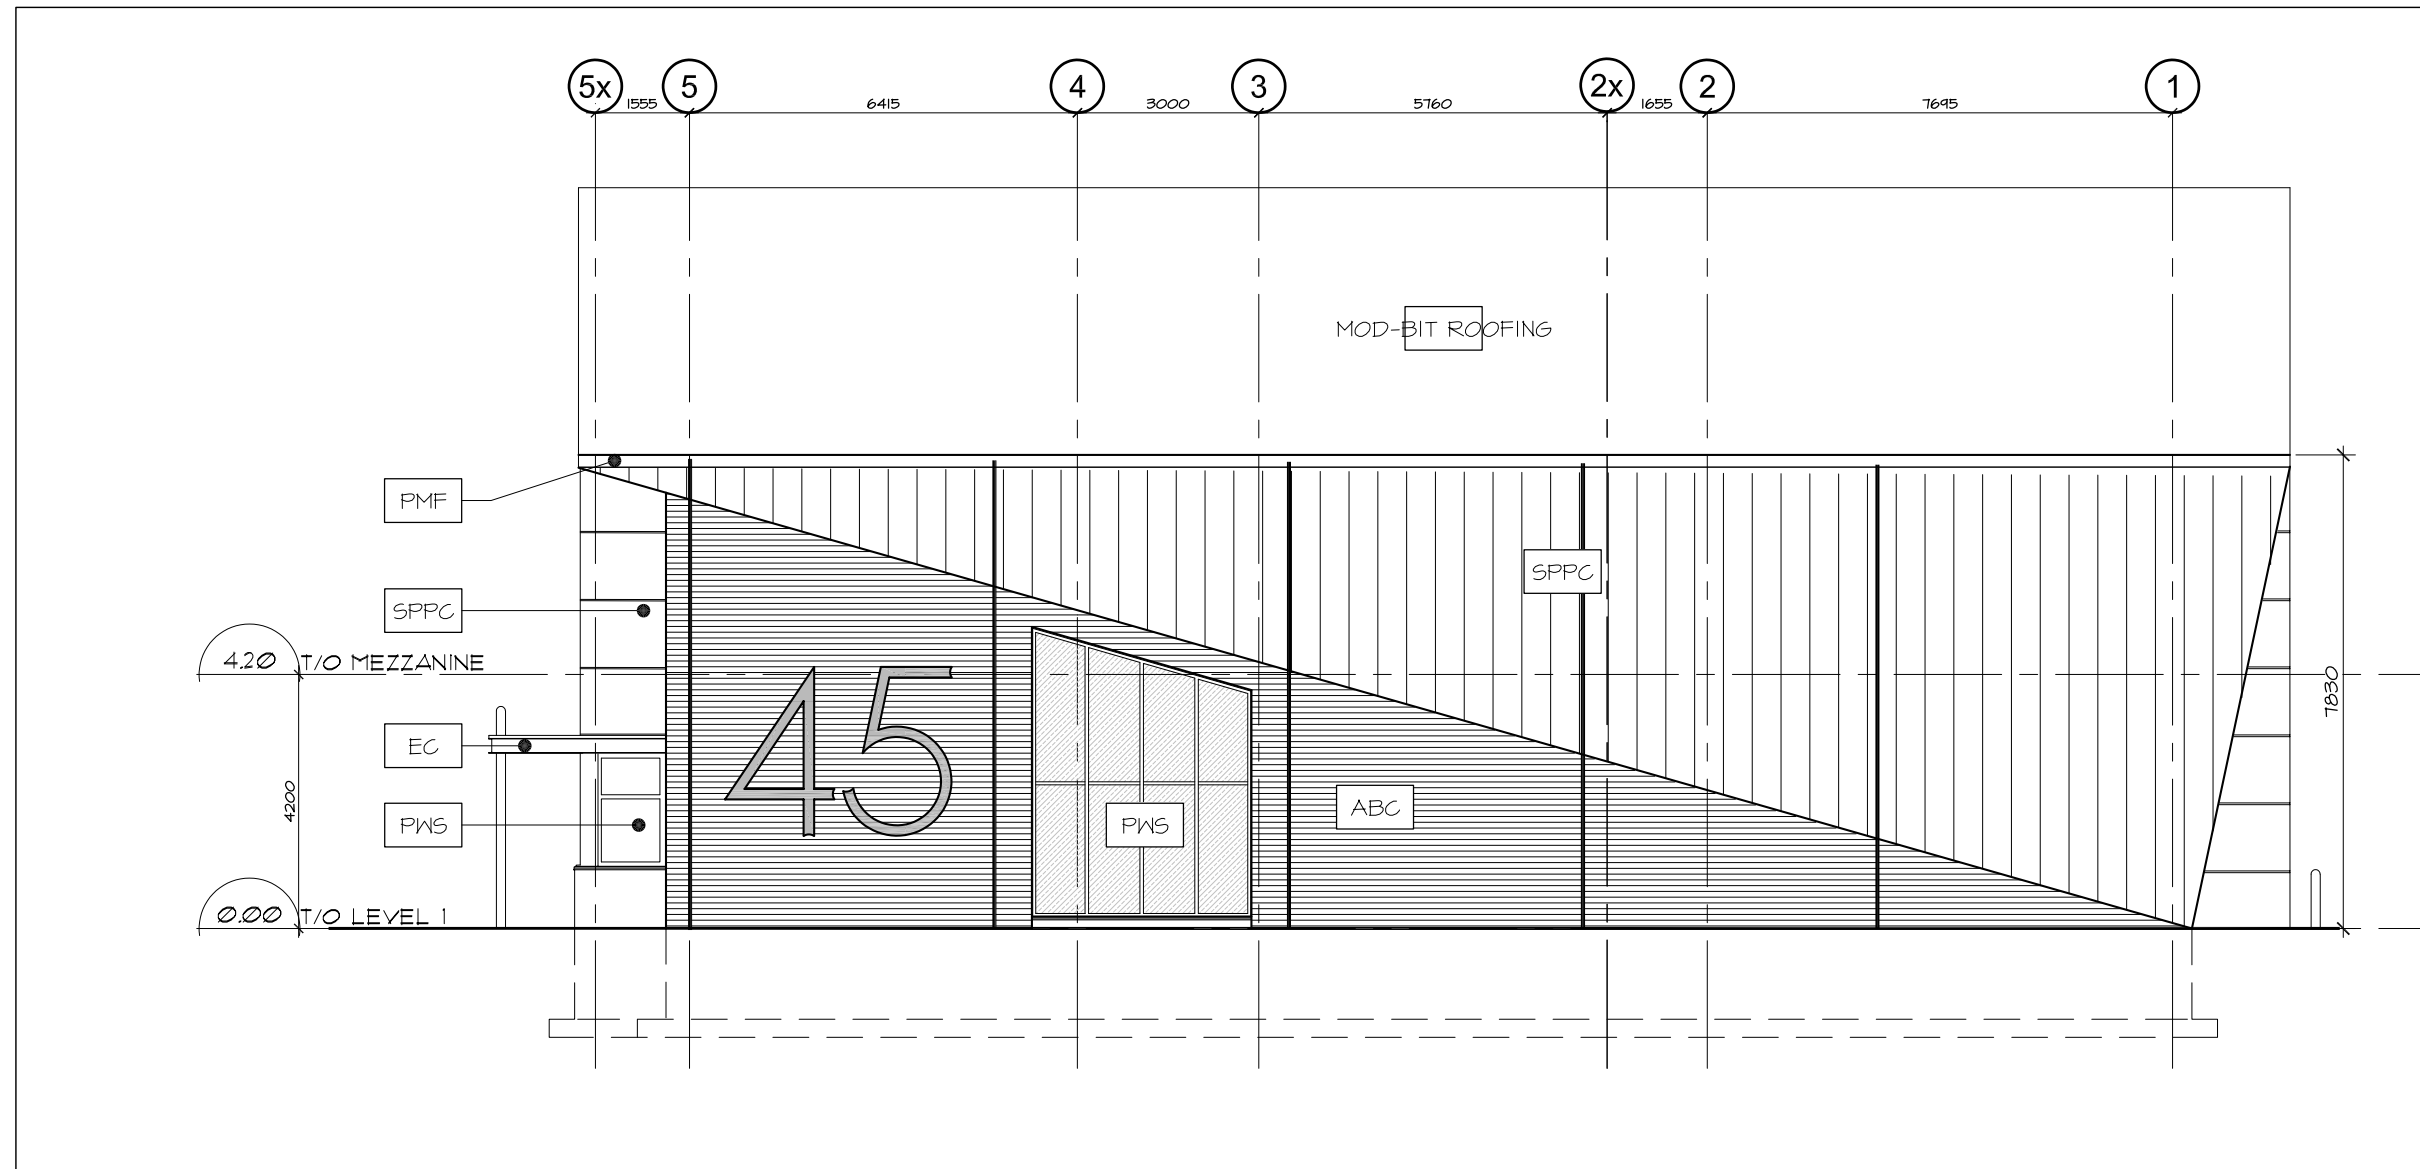



3 SIDE ELEVATION
A3.01 SCALE 1 : 125

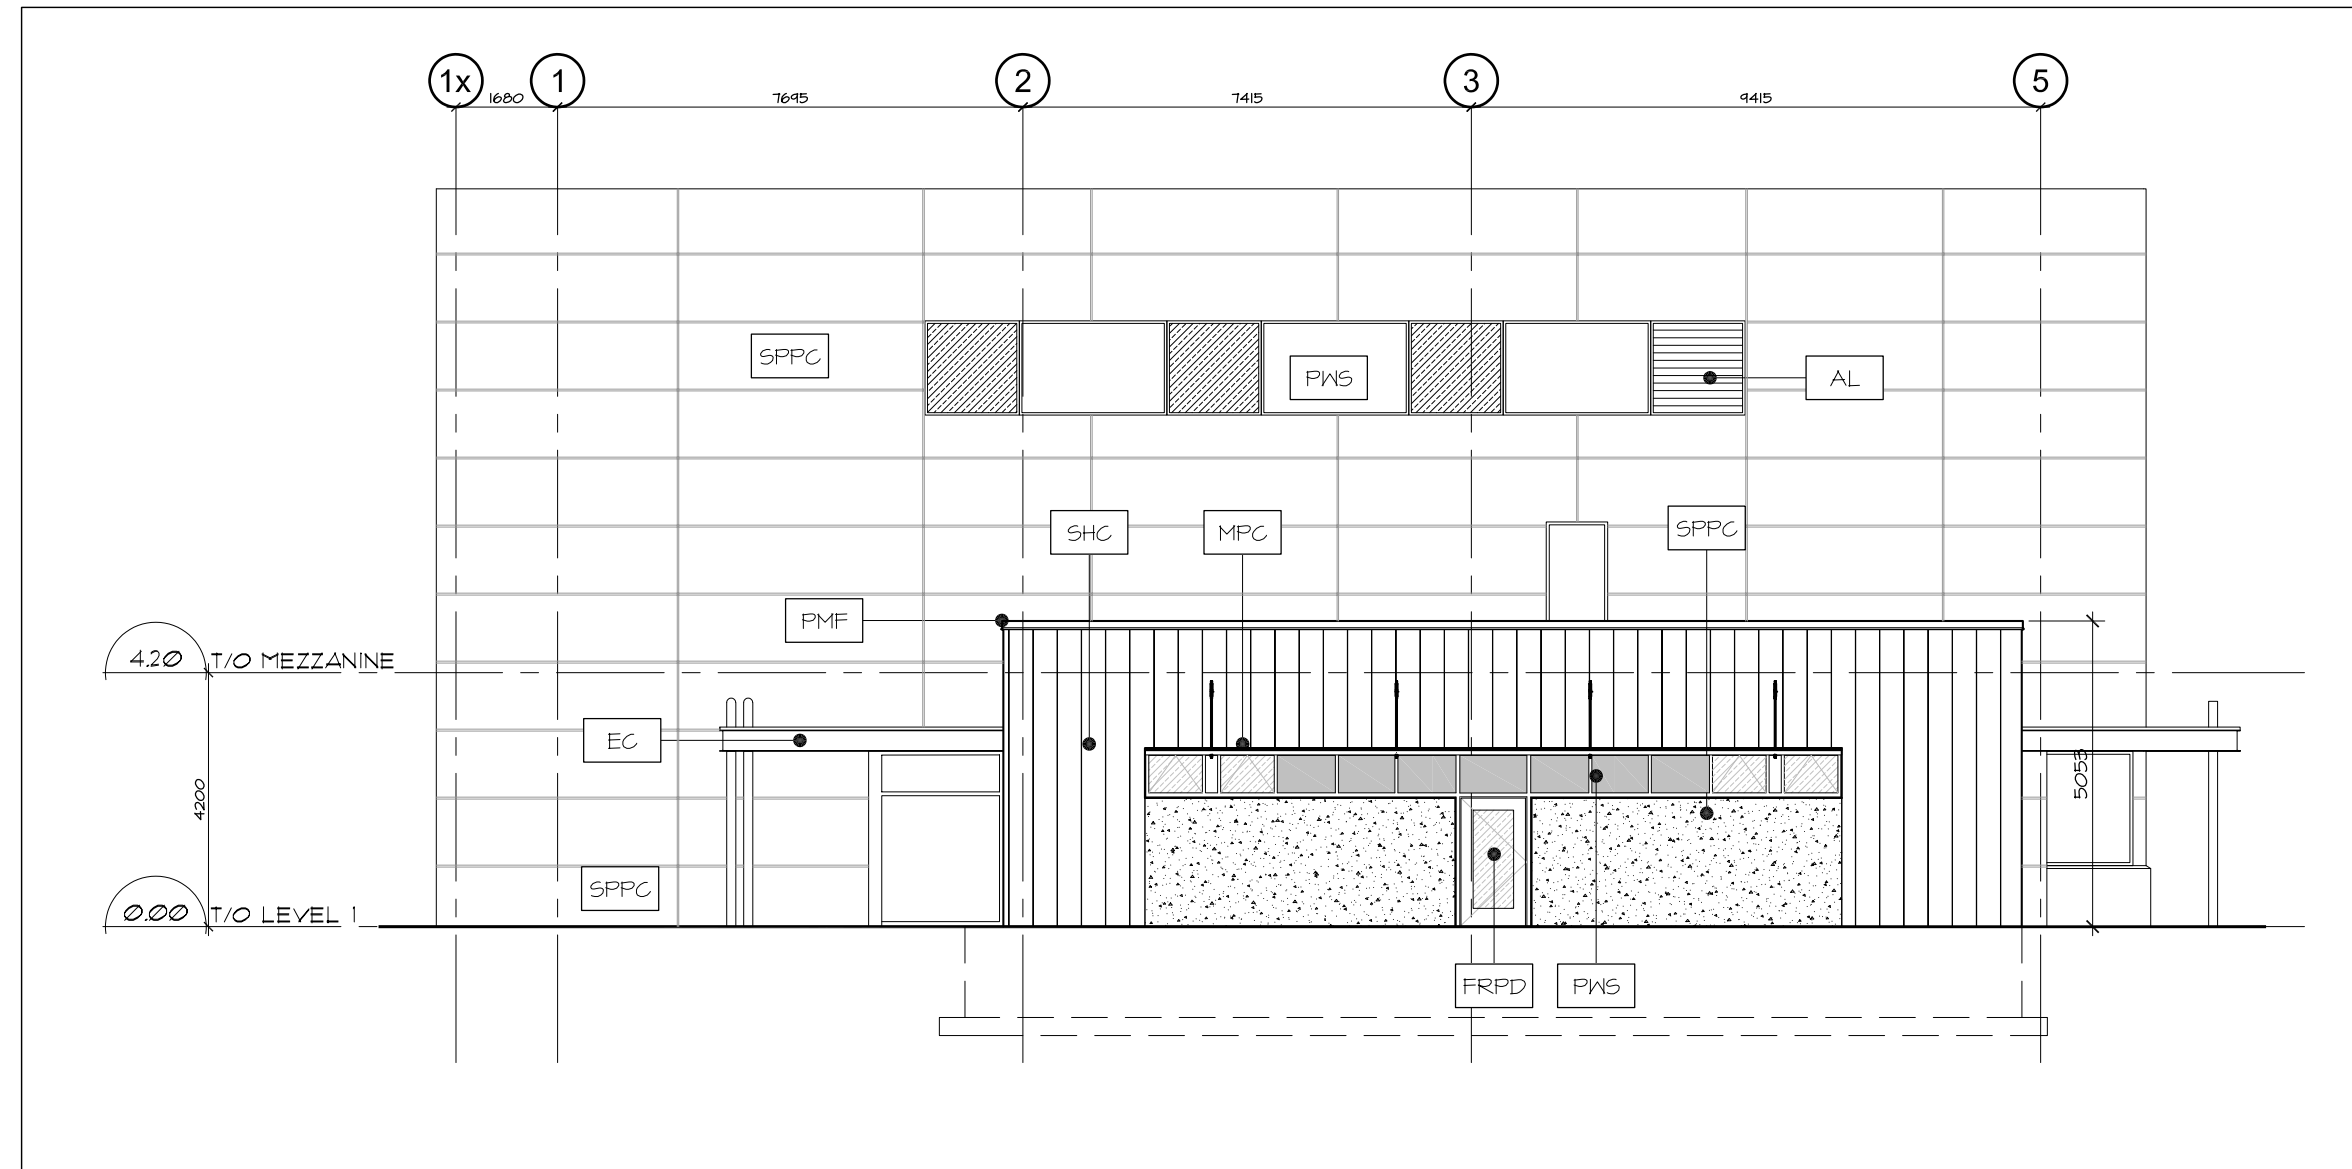

4 SIDE ELEVATION
A3.01 SCALE 1 : 125

LIST OF MATERIALS:


- SHC STATION HOUSE CLADDING - "WOOD" BOARD FORM PRECAST CONCRETE
- ABC APPARATUS BAY CLADDING - CORRUGATED PROFILE PRECAST CONCRETE
- SPPC SMOOTH PANEL FINISHED PRECAST CONCRETE
- SSM STANDING SEAM METAL - ROOFING, WALL CLADDING
- AL ALUMINUM LOUVER (PREFINISHED)
- MPC METAL PLATE CANOPY / SOLAR SHADE
- PWS PREFINISHED WINDOW FRAMING SYSTEM/ SEALED DOUBLE GLAZING
- FRPD FRP DOOR
- EC ENTRANCE CANOPY
- PMF PRE-FINISHED METAL FLASHING
- SIG SNOW / ICE GUARDS
- OHD OVERHEAD DOOR
- ELT EXTERIOR LIGHT FIXTURE
- BOL PAINTED STEEL BOLLARD

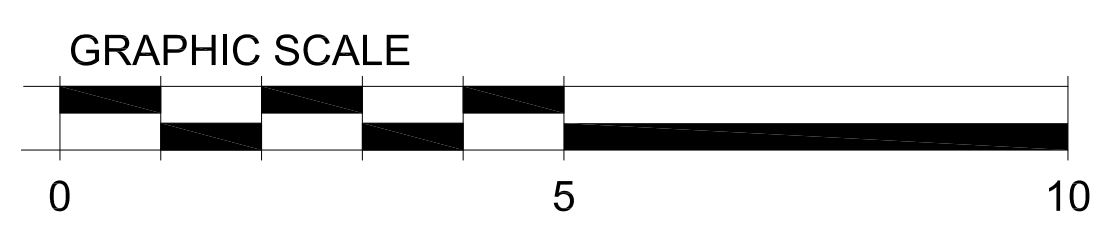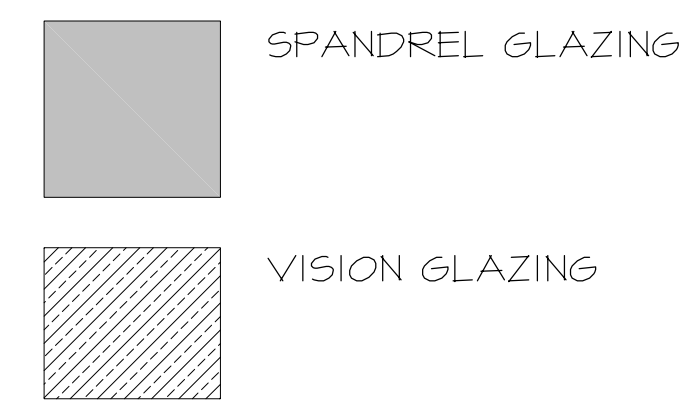

INFRASTRUCTURE SERVICES
DESIGN AND CONSTRUCTION

SERVICES D'INFRASTRUCTURE
DIRECTION DE CONCEPTION ET DE CONSTRUCTION

FOR / POUR
Client - Department
Infrastructure & Water Services Department
Design & Construction

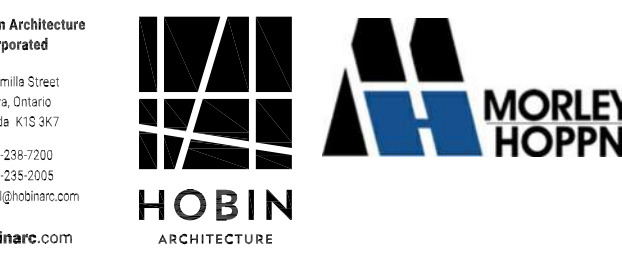


6			
5			
4			
3			
2			
1	ISSUED FOR SITE PLAN APPROVAL	2022/05/20	DB
NUMBERS	MILESTONE / FAT SAILLANT	DATE: (Y/M/D)	INITIALS
DESIGNED BY / CONCEVU PAR		CHECKED BY / VERIFIE PAR	
RL		SCALE / ECHELLE	
DRAWN BY / DESSINE PAR		SCALE	1:75
D.B.			

1 DRAWING TITLE
SCALE:
SHEET NUMBER

THIS DRAWING IS THE PROPERTY OF THE CITY OF OTTAWA AND ALL COPYRIGHT IS RESERVED. DIMENSIONS ON DRAWING ARE FOR ESTIMATING PURPOSES ONLY. IT IS THE RESPONSIBILITY OF EACH CONTRACTOR AND SUB-CONTRACTOR OR CONSULTANT TO CHECK AND VERIFY ALL DIMENSIONS AND CONDITIONS ON SITE, NOTIFY OWNER OF ANY ERRORS OR OMISSIONS PRIOR TO COMMENCING THE WORK. DO NOT SCALE THE DRAWINGS.

CE DESSIN CONSTITUE LA PROPRIETE DE LA VILLE D'OTTAWA ET TOUT DROIT D'AUTEUR EST RESERVE. LES DIMENSIONS UTILISEES LE SONT A DES FINS DESTINATION SEULEMENT. IL INCOMBE A CHAQUE ENTREPRENEUR, SOUS-CONTRACTANT OU CONSULTANT DE VERIFIER TOUTES LES DIMENSIONS ET LES CONDITIONS SUR LE CHANTIER. VEUILLEZ INFORMER LE PROPRIETAIRE DE TOUTE ERREUR OU OMISSION AVANT D'ENTAMER LES TRAVAUX. NE DRESSEZ PAS LES PLANS A L'ECHELLE.

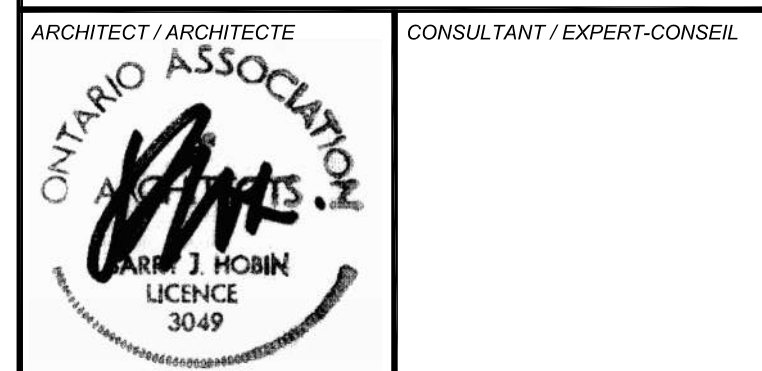

CONSULTANT / EXPERT-CONSEIL

PROJECT / LOCATION / PROJET / ENDROIT

FIRE STATION # 45
OTTAWA FIRE SERVICES

MARCH ROAD
OTTAWA, ONTARIO

DRAWING / DESSIN
ELEVATIONS

BUSINESS ENTITY / NUMERO DE L'ENTITE
BUILDING NUMBER / NUMERO DU BATIMENT
BE 3098/PR 10000/BU 1000

CITY PROJECT NO. / NUMERO DE PROJET
CR013392

CONS. PROJECT NO. / NUMERO DE PROJET
2206

SHEET NO. / FEUILLE NO.
A-3.0