


Last Save: 2022-04-13 10:51:25 AM  
 File Location: Z:\Projects\2019-01 2020 Bantree Street\Drawings\SPA\SPA02\2019-01 2020 Bantree Street\_SPA02(Landscape).dwg

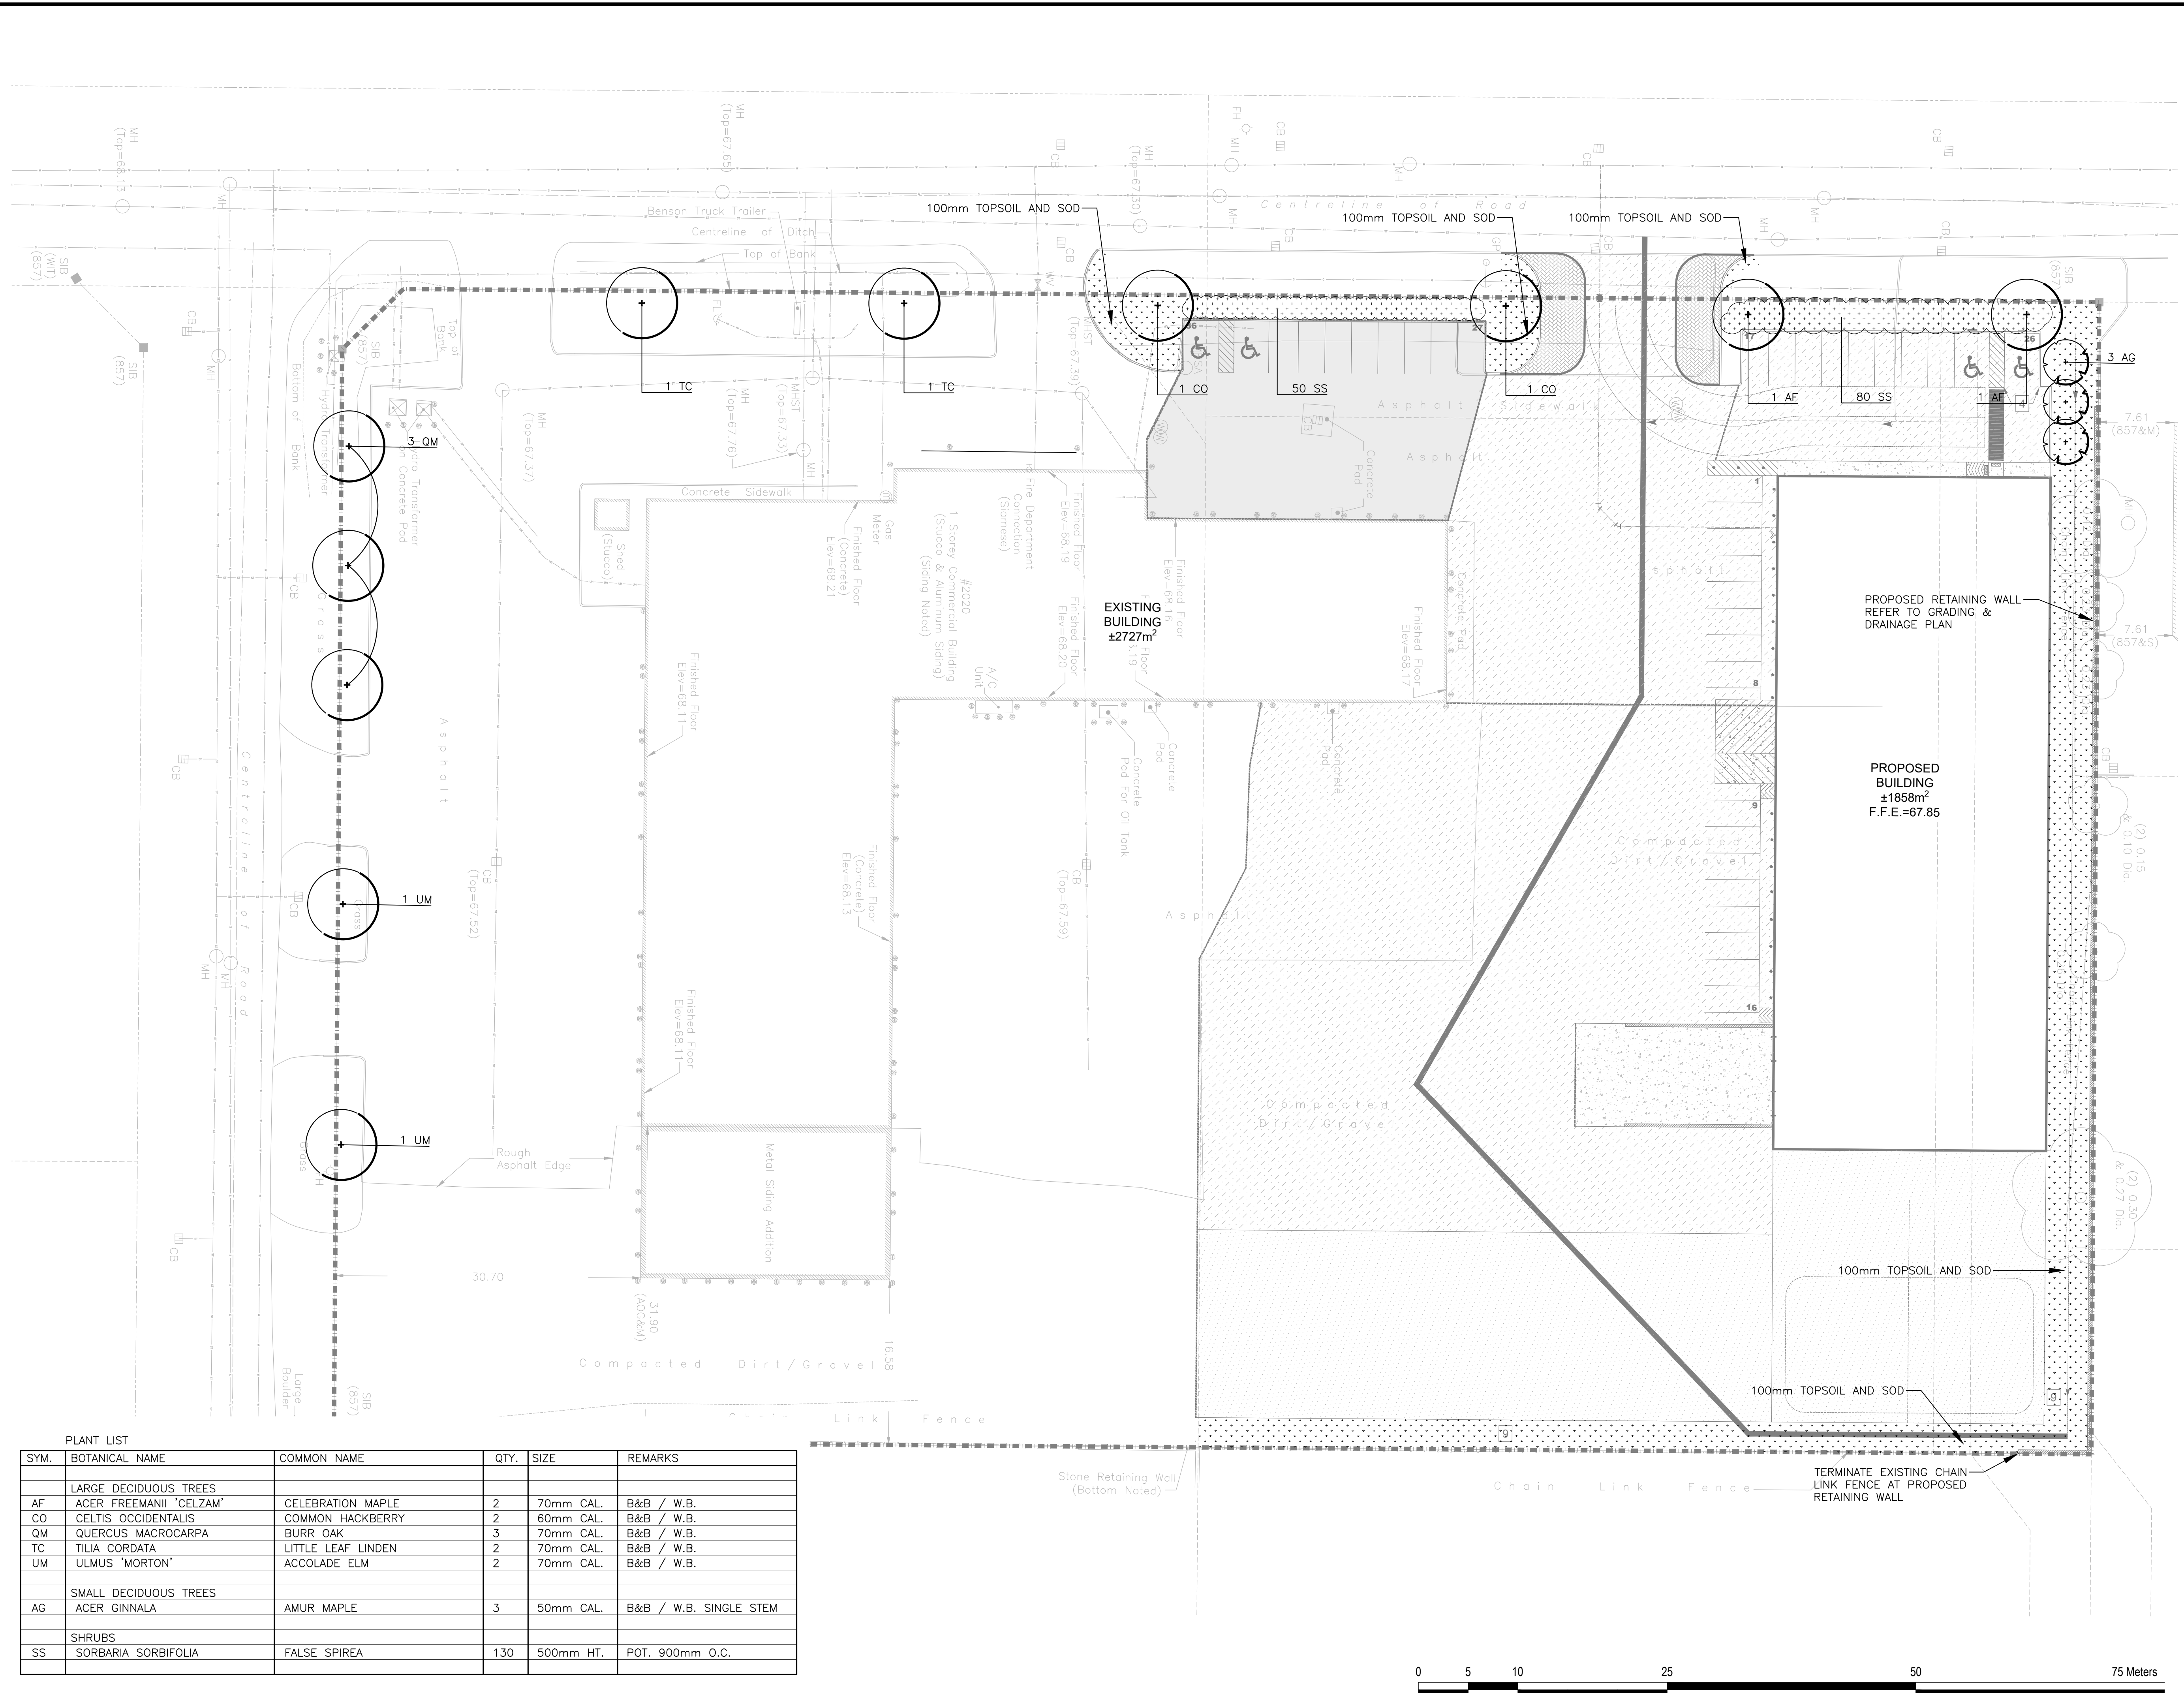

SYM.	BOTANICAL NAME	COMMON NAME	QTY.	SIZE	REMARKS
	<b>LARGE DECIDUOUS TREES</b>				
AF	ACER FREEMANII 'CELZAM'	CELEBRATION MAPLE	2	70mm CAL.	B&B / W.B.
CO	CELTIS OCCIDENTALIS	COMMON HACKBERRY	2	60mm CAL.	B&B / W.B.
QM	QUERCUS MACROCARPA	BURR OAK	3	70mm CAL.	B&B / W.B.
TC	TILIA CORDATA	LITTLE LEAF LINDEN	2	70mm CAL.	B&B / W.B.
UM	ULMUS 'MORTON'	ACCOLADE ELM	2	70mm CAL.	B&B / W.B.
	<b>SMALL DECIDUOUS TREES</b>				
AG	ACER GINNALA	AMUR MAPLE	3	50mm CAL.	B&B / W.B. SINGLE STEM
	<b>SHRUBS</b>				
SS	SORBARIA SORBIFOLIA	FALSE SPIREA	130	500mm HT.	POT. 900mm O.C.



4.		
3.		
2.	RE-ISSUED FOR SPA	14 APR, 2022
1.	ISSUED FOR SPA	16 SEPT, 2021
No.	Revision	Date

North:

Stamp:

**CSW** Landscape Architecture  
 Urban Design  
 Site Planning  
 Recreation and Park Planning  
 Project Management

319 McRae Avenue, Suite 502, Ottawa, Ontario K1Z 0B9  
 Tel: (613) 729-4536 Fax: (655) 736-9161

- All measurements in millimeters unless specified otherwise. Do not scale drawing. All drawings to be read in conjunction with written specifications.
- Copyright reserved. This drawing is the exclusive property of CSW Landscape Architects Ltd. and shall not be used without the consent thereof.
- This Drawing may not be used for construction until signed by the landscape architect. It is the responsibility of the contractor to:
  - check and verify all dimensions on site;
  - report all errors and/or omissions to the landscape architect;
  - comply with all pertinent codes and by-laws;
  - check and verify locations of all underground services with all local utilities prior to any digging.

Project:  
**2020 BANTREE STREET**  
 2020 BANTREE STREET  
 OTTAWA, ONTARIO

Drawing:  
**LANDSCAPE PLAN**


Scale: 1:300 Date: 31 AUG, 2021

Design By: JM Drawn By: SMc


Project Number: 2097-01 Sheet Number: L 1.1

D07-12-22-0020



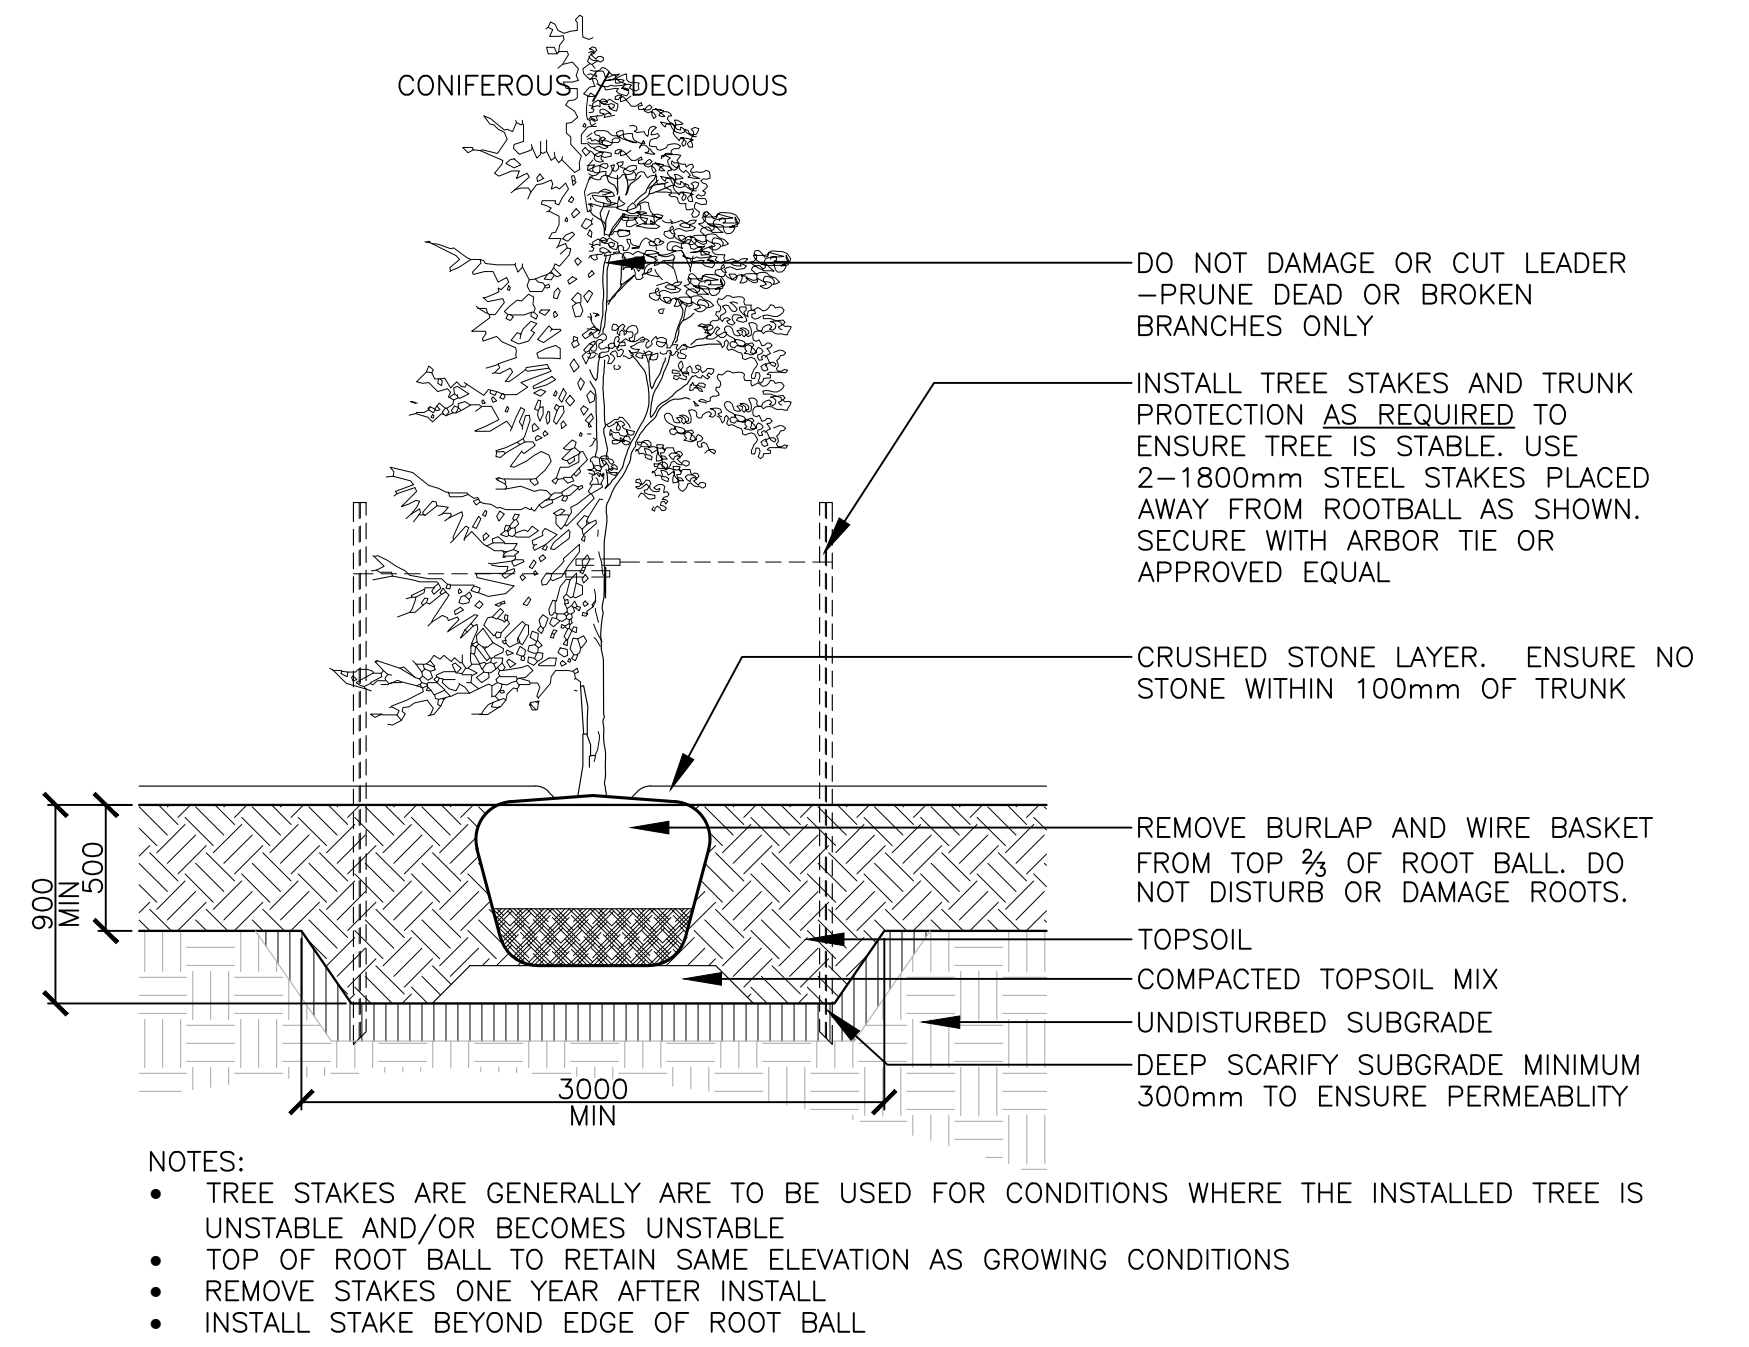

1 TREE PLANTING 1:30

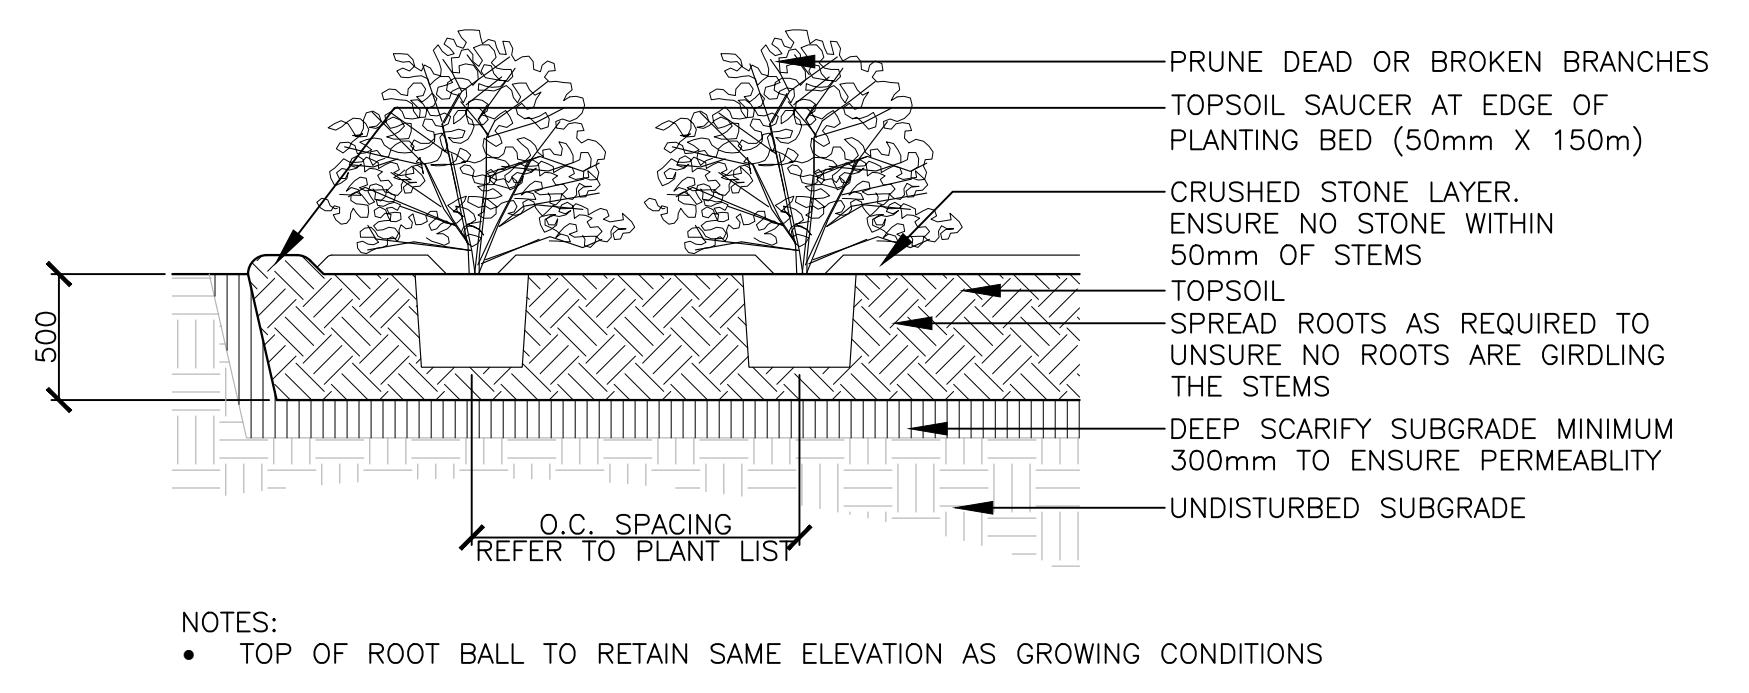

2 SHRUB PLANTING 1:30

No.	Revision	Date
4.		
3.		
2.	RE-ISSUED FOR SPA	14 APR, 2022
1.	ISSUED FOR SPA	16 SEPT, 2021

North:

Stamp:

**CSW** Landscape Architecture  
Urban Design  
Site Planning  
Recreation and Park Planning  
Project Management

319 McRae Avenue, Suite 502, Ottawa, Ontario K1Z 0B9  
Tel: (613) 729-4536 Fax: (655) 736-9161

- All measurements in millimeters unless specified otherwise. Do not scale drawing. All drawings to be read in conjunction with written specifications.
- Copyright reserved. This drawing is the exclusive property of CSW Landscape Architects Ltd. and shall not be used without the consent thereof.
- This Drawing may not be used for construction until signed by the landscape architect. It is the responsibility of the contractor to:
  - check and verify all dimensions on site;
  - report all errors and/or omissions to the landscape architect;
  - comply with all pertinent codes and by-laws;
  - check and verify locations of all underground services with all local utilities prior to any digging.

Project:  
**2020 BANTREE STREET**

2020 BANTREE STREET  
OTTAWA, ONTARIO

Drawing:  
**LANDSCAPE DETAILS**

Scale: 1:300	Date: 31 AUG, 2021
Design By: JM	Drawn By: SMc
Project Number: 2097-01	Sheet Number: L 2.1



Last Save: 2022-04-13 10:51:25 AM  
 File Location: Z:\Projects\2097-01\2020 Bantree Street\Drawings\SPA\SPA02\2097-01\_2020 Bantree Street\_SPA02(Landscape).dwg

D07-12-22-0020