

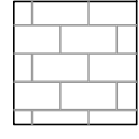
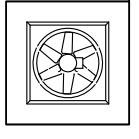
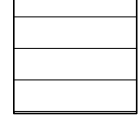
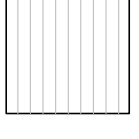


**LEGEND**

	MASONRY CLADDING.		LOCATION OF MECH FAN & MECH INTAKE LOUVERS. REFER TO MECHANICAL.
	HORIZONTAL METAL SIDING TYPE 2, BLACK		VERTICAL INSULATED METAL PANEL SIDING TYPE 3, GREY

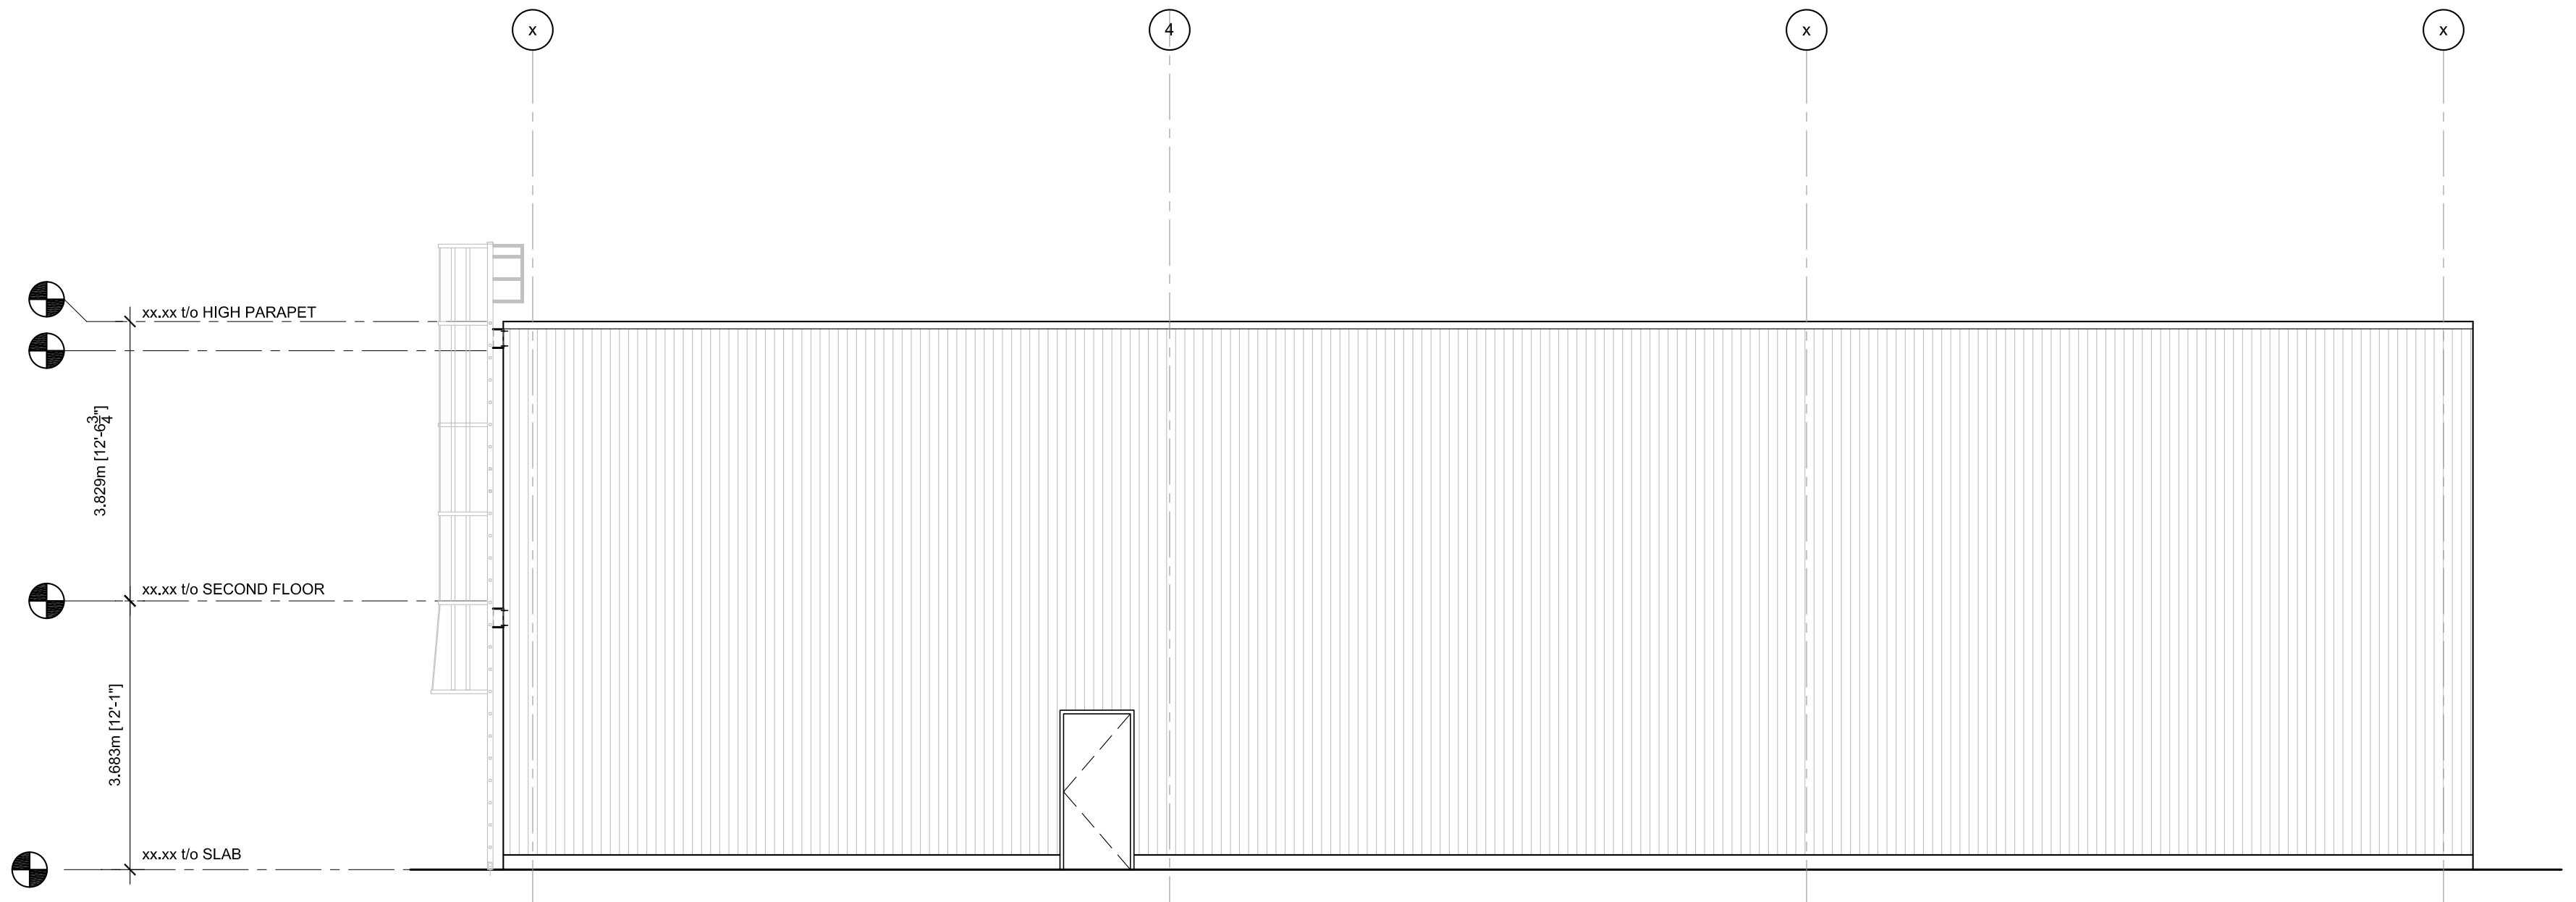

**1**  
A301 WEST ELEVATION:  
SCALE: 1:75

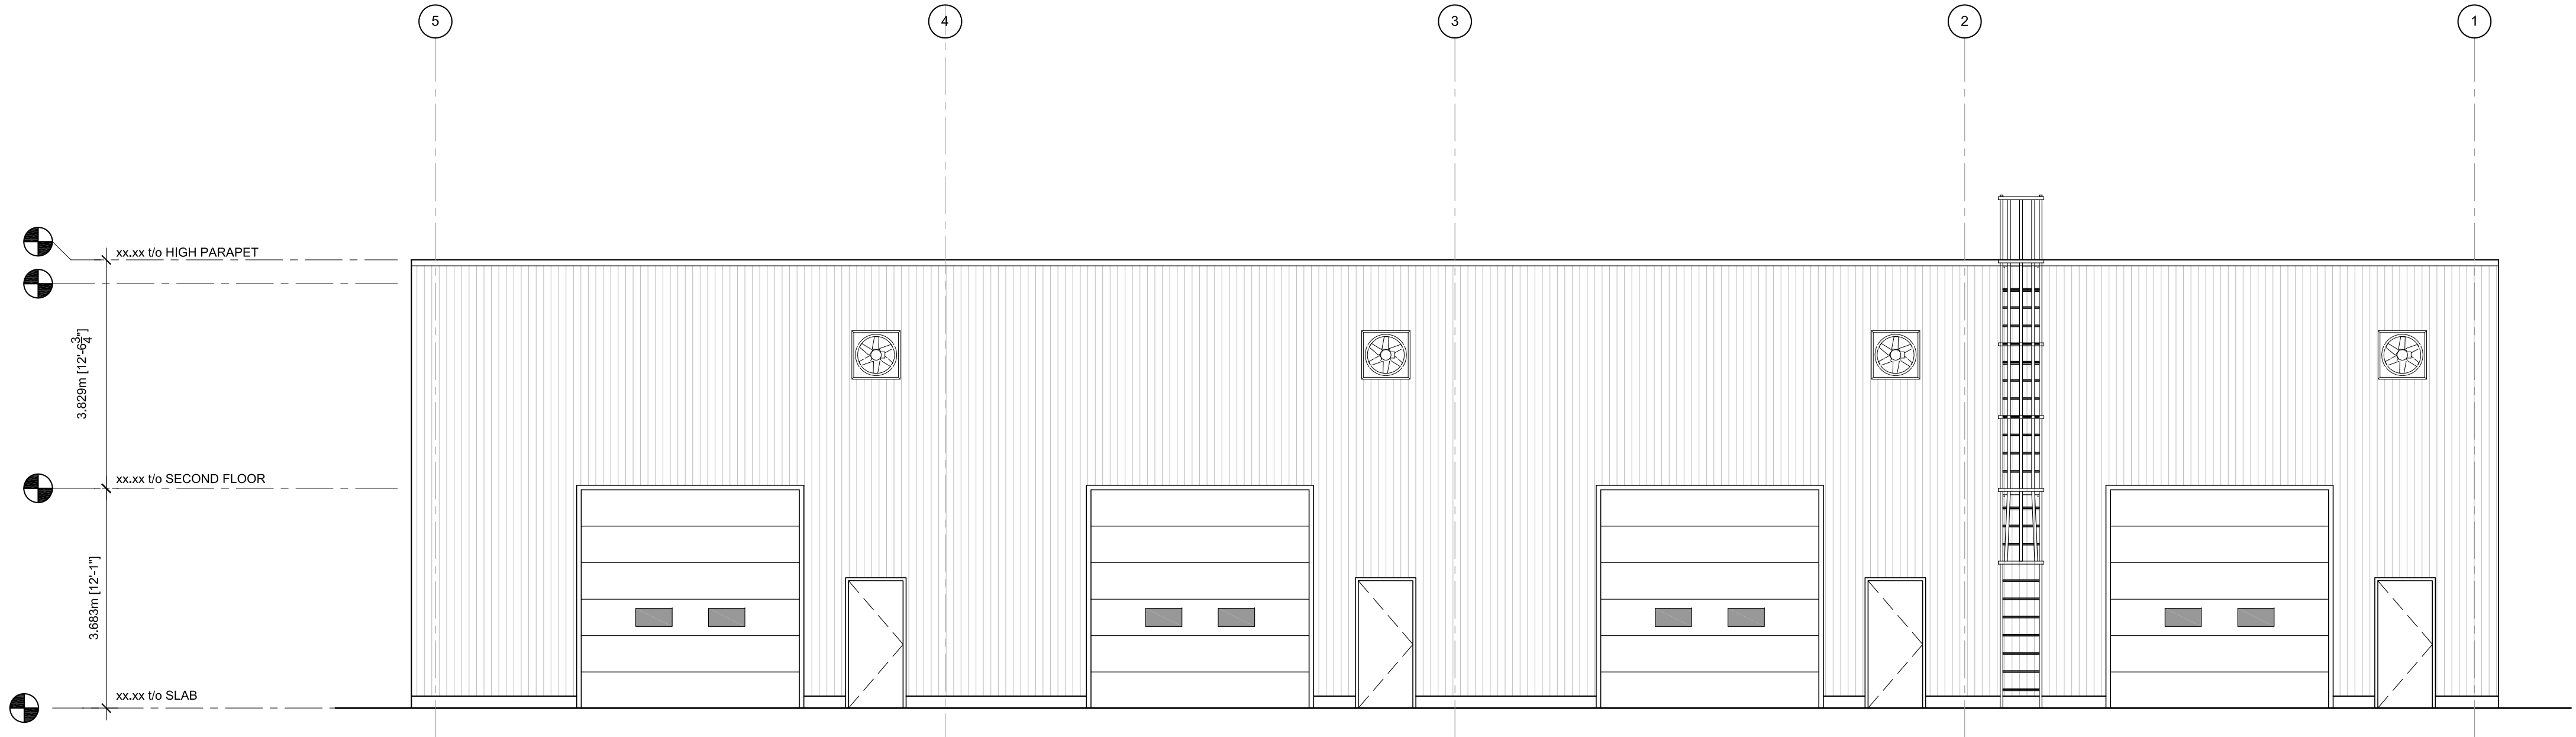

**2**  
A301 NORTH ELEVATION:  
SCALE: 1:75

CLIENT

PROJECT NORTH


02	ISSUED FOR SITE PLAN CONTROL	17/02/2022
01	ISSUED FOR COORDINATION/CLIENT REVIEW	25/08/2021

ISSUE	DESCRIPTION	DATE
-------	-------------	------

IT IS THE RESPONSIBILITY OF THE APPROPRIATE CONTRACTOR TO CHECK AND VERIFY ALL DIMENSIONS ON SITE AND PROMPTLY REPORT ALL ERRORS AND/OR OMISSIONS TO THE CONSULTANT BEFORE WORK COMMENCES.

ALL WORK IS TO FOLLOW THE OBC 2012 AND ANY OTHER APPLICABLE CODES AND REGULATIONS.

DO NOT SCALE DRAWINGS.

PROFESSIONAL STAMP

PROJECT

**2920 SHEFFIELD DEVELOPMENT  
OTTAWA, ON**

DRAWING

**BUILDING ELEVATIONS**

PROJECT No:	033	REVISION:	00
DRAWN:	SL	DATE:	AUGUST 2021
APPROVED:	ES	SCALE:	AS SHOWN

DRAWING No: **A301**