

Appendix A

Site Plans



REFERENCE: MAPART

ROSS AND ANGLIN LTD.
 PHASE I ENVIRONMENTAL SITE ASSESSMENT
 2920 SHEFFIELD ROAD
 KEY PLAN

Scale:
 1 : 20 000

Job No.:
 1014899

Dwg. No.:
 1

Date:
 06/07/14


Dwn. by:
 GBB

Appd.:
 JAY



LEGEND:

- | | | |
|--|--------------------|---|
| 1. DUMPSTERS | 3. TRANSFORMER | 7. FOUR EMPTY 'FIRE LAGGING RESISTIVE COATING' PAINT CANS |
| 2. DUMPED MATERIALS (WOOD, MATTRESS, COUCH, TIRES, DOMESTIC WASTE, METAL, GLASS) | 4. TIRES | 8. STANDING WATER |
| | 5. WOODEN SKIDS | 9. GRAVEL PILE |
| | 6. STORAGE TRAILER | |

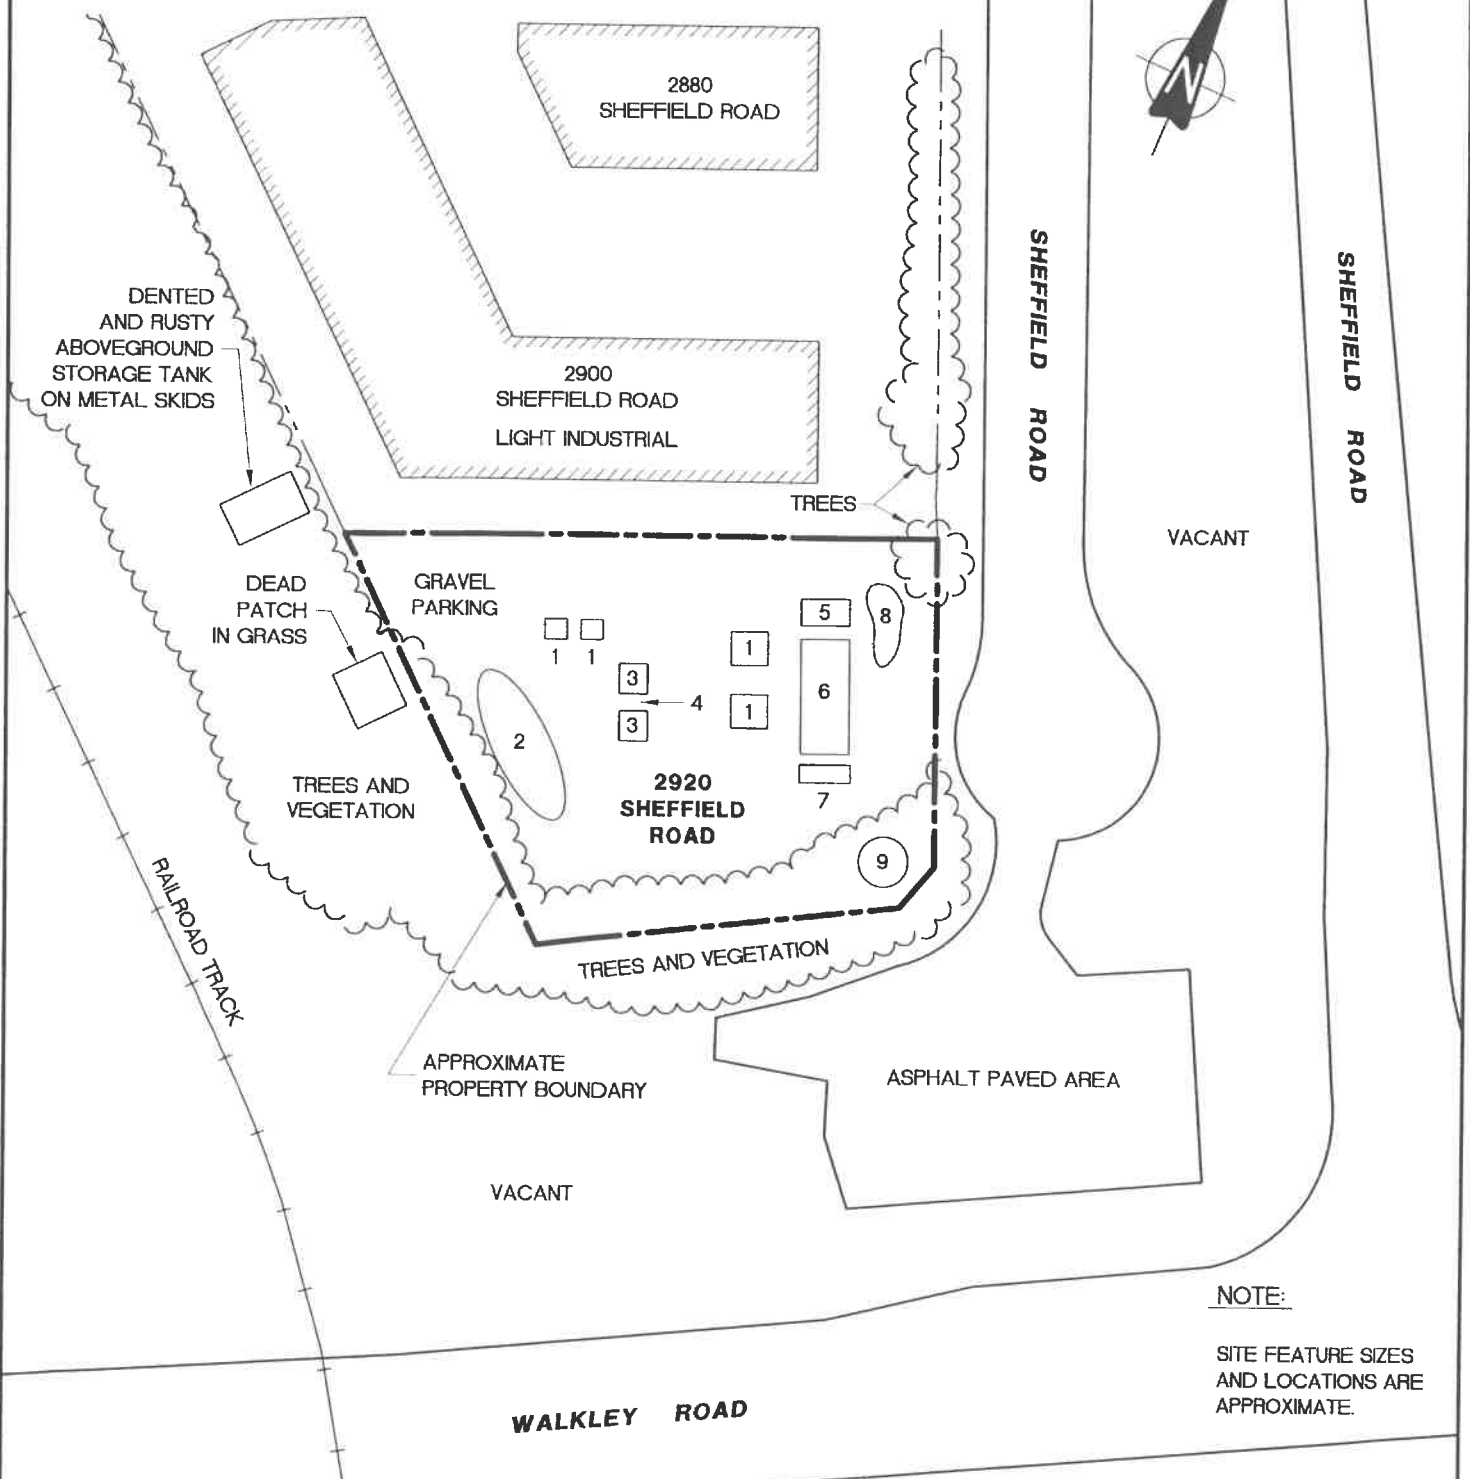

NOTE:
SITE FEATURE SIZES AND LOCATIONS ARE APPROXIMATE.

T:\Autocad\Drawings\Project Drawings\2006\1014899\1014899-2.dwg PRINTED: Jul 19, 2006

ROSS AND ANGLIN LTD. PHASE I ENVIRONMENTAL SITE ASSESSMENT 2920 SHEFFIELD ROAD SITE PLAN		Scale: 1 : 1000 (approx.)	Job No.: 1014899	Dwg. No.: 2	
OTTAWA, ONTARIO	Date: 06/07/19	Dwn. by: GBB	Appd.: JAY		