


FRONT ELEVATION

APPROVED
 By Allison Hamlin at 5:31 pm, Jun 28, 2022

**M. David Blakely
 Architect Inc.**
 2200 Prince of Wales Dr. Suite 101 Nepean, Ontario
 Phone (613) 226-8811 Fax (613) 226-7942

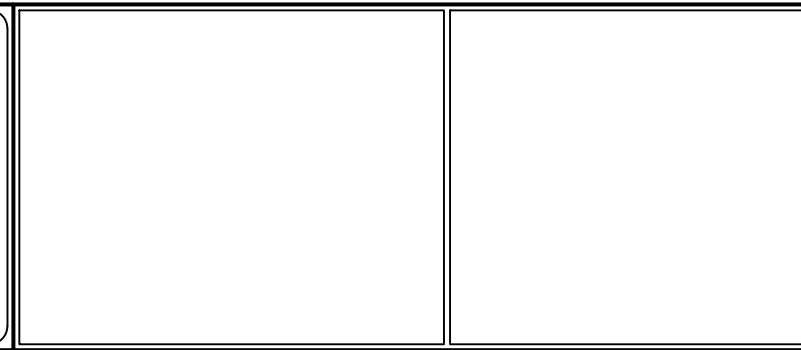

SEAL:

ALLISON HAMLIN
 MANAGER (A), DEVELOPMENT REVIEW WEST
 PLANNING, REAL ESTATE & ECONOMIC DEVELOPMENT
 DEPARTMENT, CITY OF OTTAWA

No.	DATE	DESCRIPTION	SM	INIT.
1.	23/09/21	FOR SITE PLAN		
REVISIONS				

A - DETAIL NUMBER
 B - SHEET NUMBER (DETAIL REQUIRED)
 C - SHEET NUMBER (DETAIL LOCATION)

PROJECT: TERRACE FLATS
 KANATA
 BLOCK 344
 OTTAWA, ONTARIO

CLIENT: RICH CRAFT
 Group of Companies

DRAWING TITLE: FRONT ELEVATION

DATE: SEPT., 2021. SCALE: 1/8"=1'-0" SHEET No.: **A1**

DRAWN BY: SBM CHECKED: MDB

#18498