
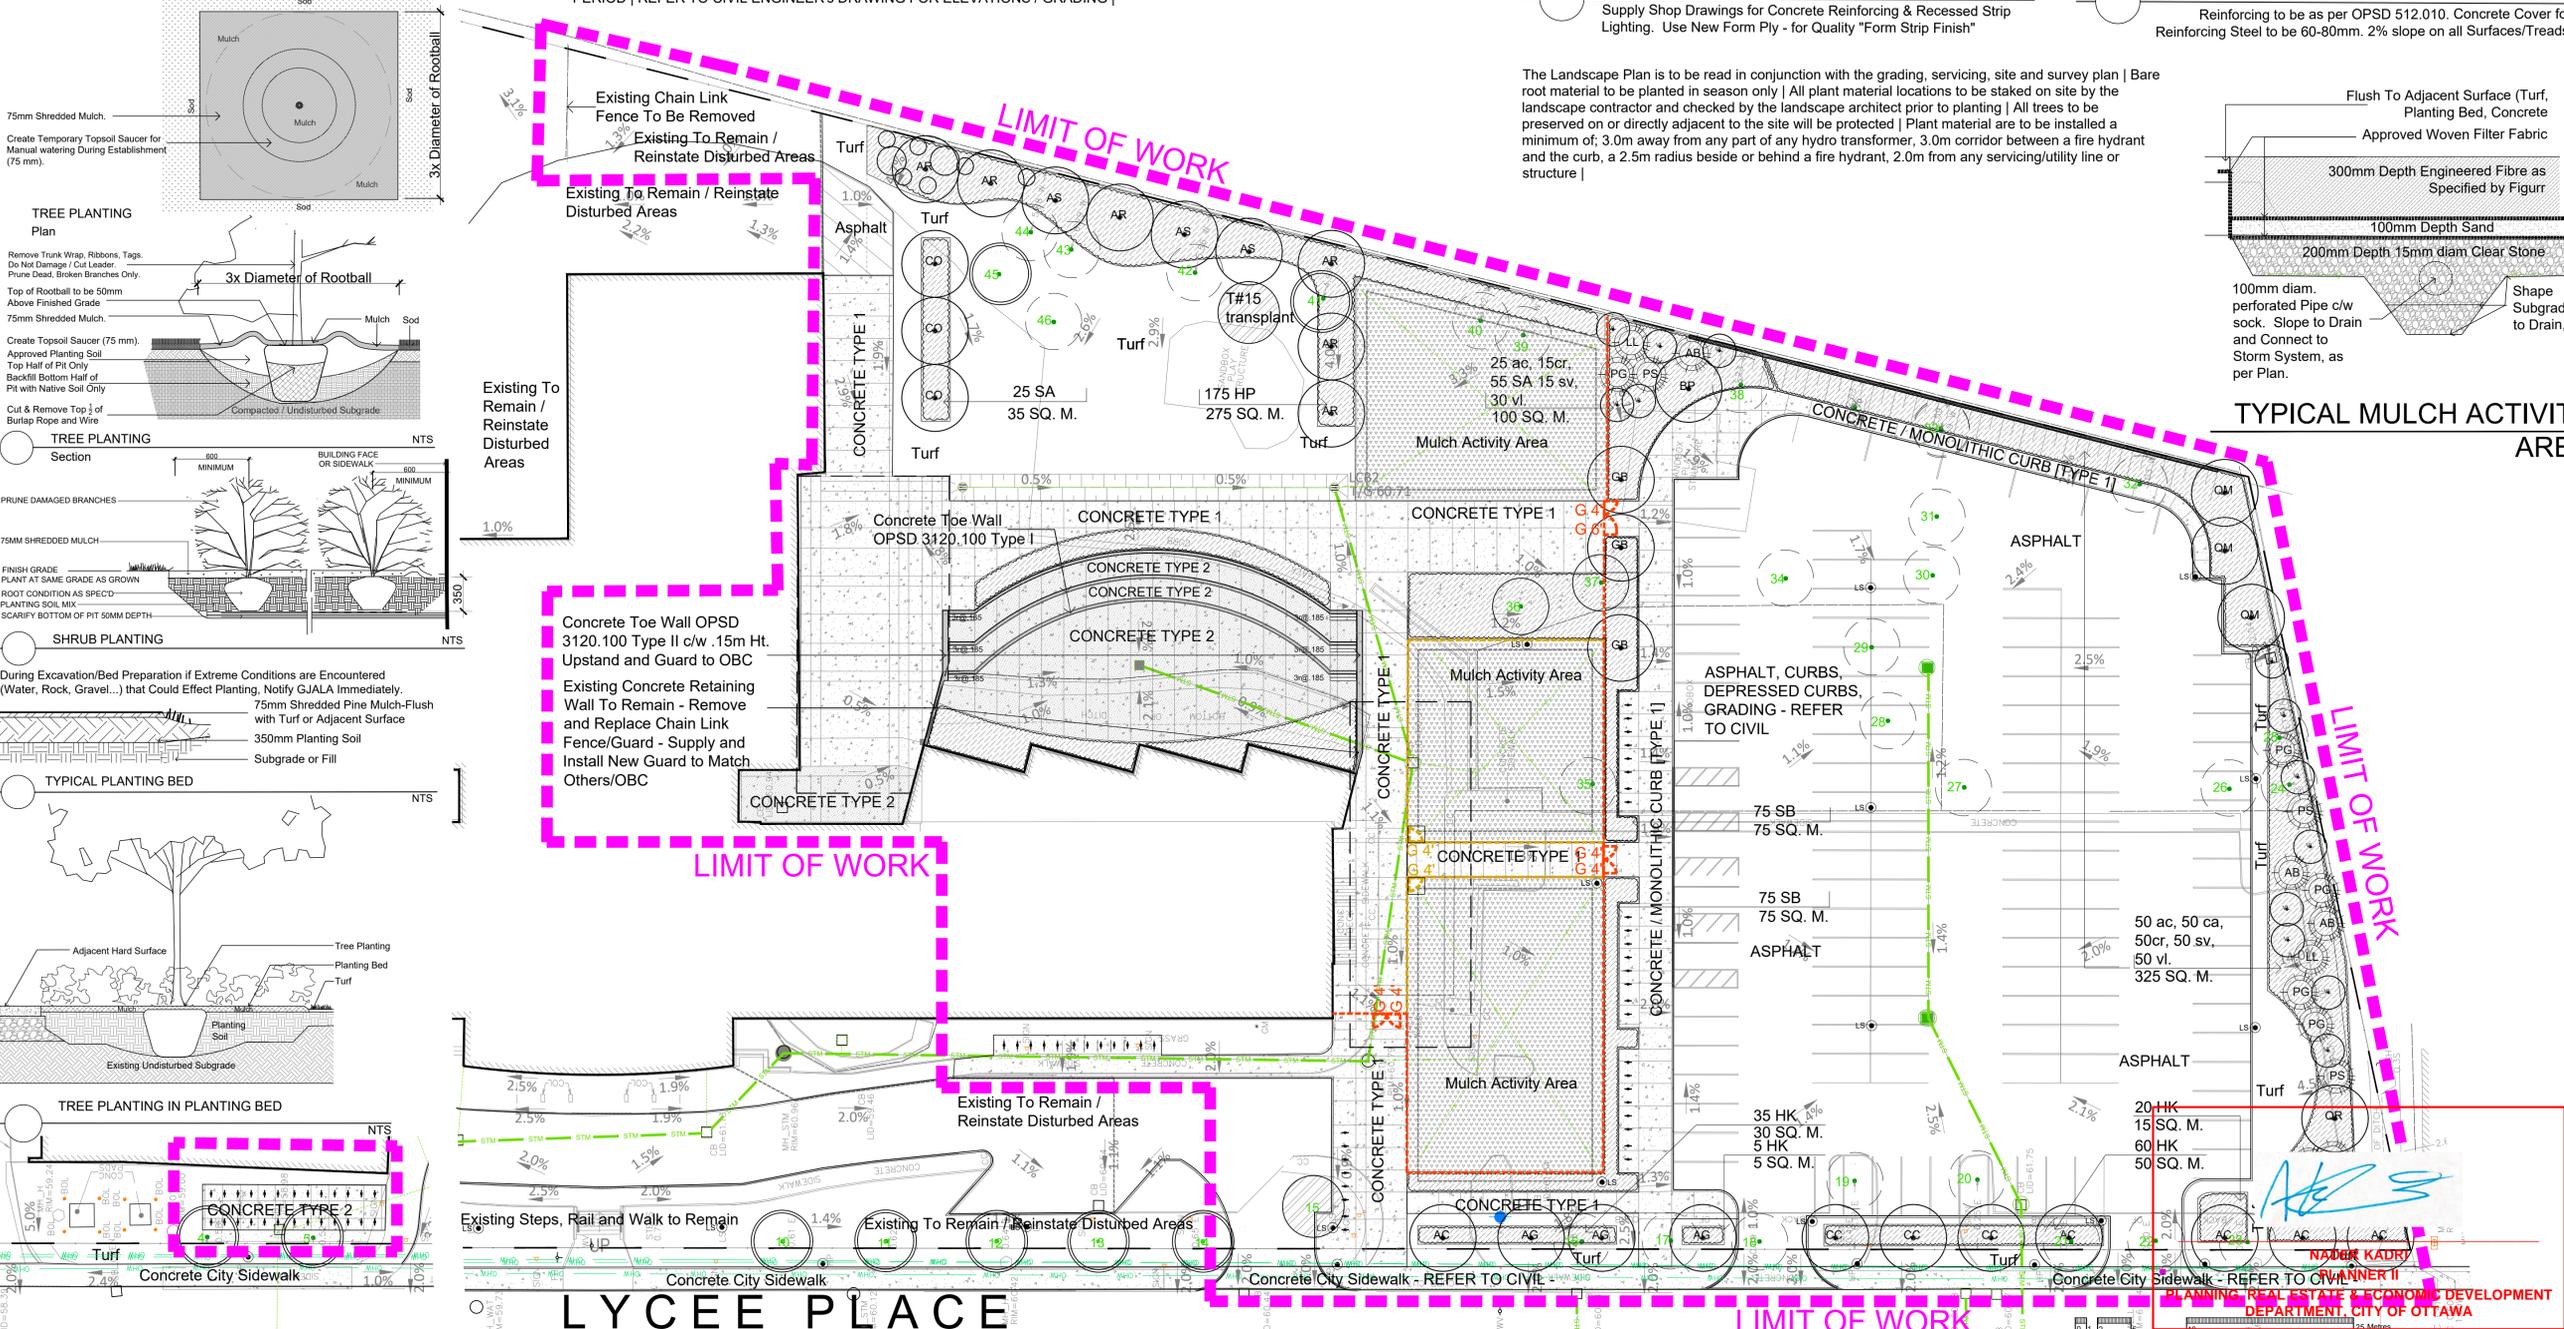
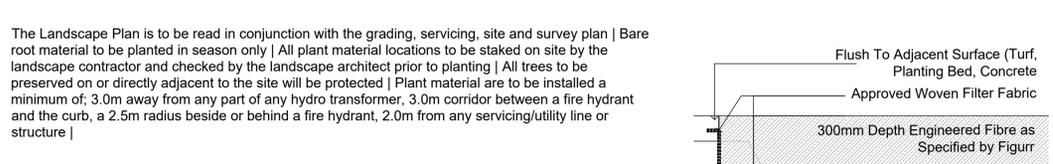
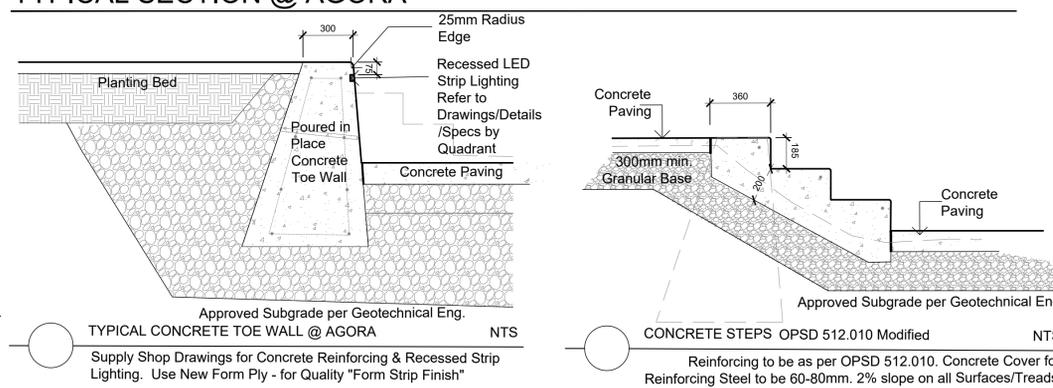
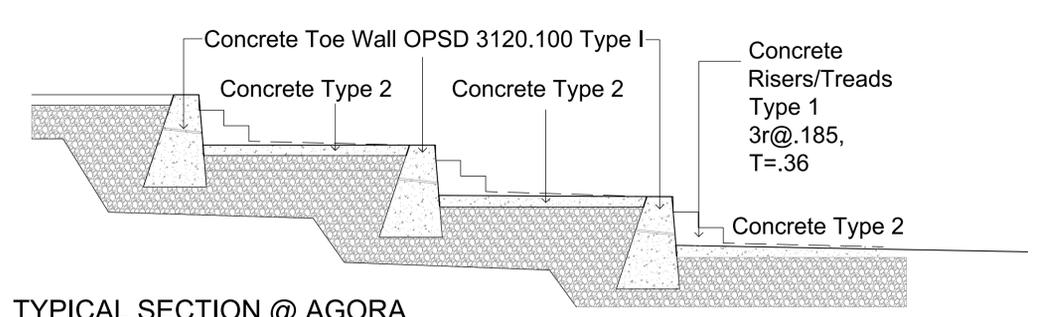
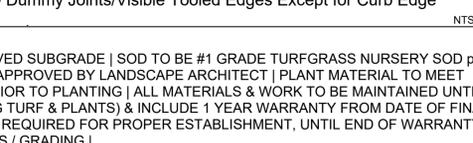
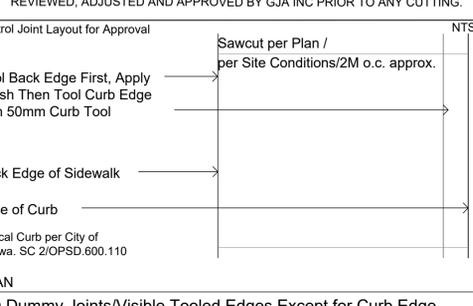
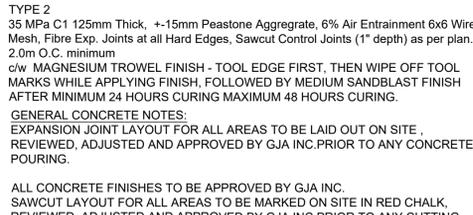
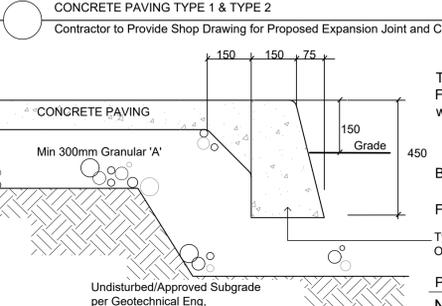
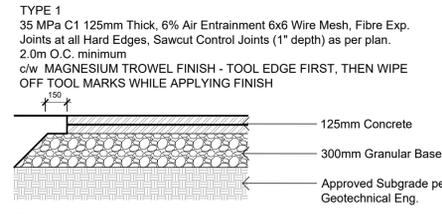
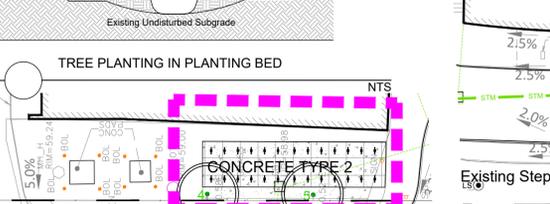
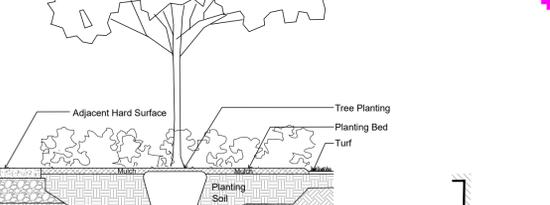
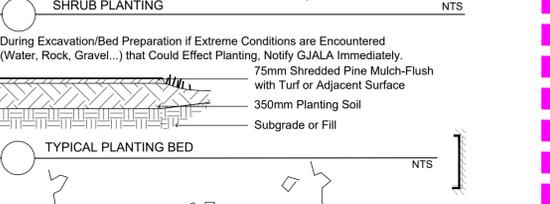
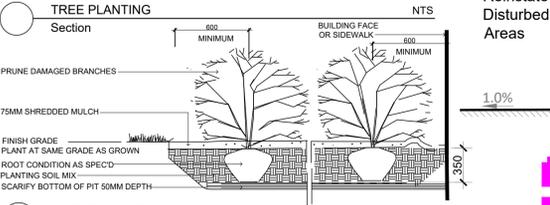
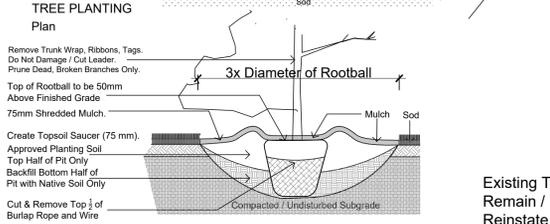


| TREES | | | | | |
|-------|------|------------------------|--------------------------|-----------|----------------|
| Code | Qty. | Botanical Name | Common Name | Size | Condition |
| AC | 5 | Amelanchier canadensis | Serviceberry | 60mm cal | B + B specimen |
| AG | 3 | Aesculus glabra | Ohio Buckeye | 50mm cal | B + B specimen |
| AR | 5 | Acer rubrum | Red Maple | 70mm cal | B + B specimen |
| AS | 3 | Acer saccharum | Sugar Maple | 60mm cal | B + B specimen |
| BP | 1 | Betula papyrifera | Paper Birch | 60mm cal | B + B specimen |
| CO | 3 | Celtis occidentalis | Common Hackberry | 60mm cal | B + B specimen |
| GB | 3 | Ginkgo biloba | Maidenhair Tree | 70mm cal | B + B specimen |
| NH | 3 | Malus 'Harvest Gold' | Harvest Gold Crabapple | 60mm cal | B + B specimen |
| QM | 3 | Quercus macrocarpa | Burr Oak | 60mm cal | B + B specimen |
| QR | 1 | Quercus rubra | Red Oak | 60mm cal | B + B specimen |
| AB | 3 | Abies balsamea | Balsam Fir | 2.0m Ht. | B + B specimen |
| LL | 3 | Larix laricina | Eastern Larch / Tamarack | 2.25m Ht. | B + B specimen |
| PG | 7 | Picea glauca | White Spruce | 2.5m Ht. | B + B specimen |
| PS | 3 | Pinus strobus | White Pine | 1.5m Ht. | B + B specimen |

| SHRUBS | | | | | |
|--------|------|------------------------------|-------------------------|-----------|-----------|
| Code | Qty. | Botanical Name | Common Name | Size | Condition |
| ac | 75 | Amelanchier canadensis | Serviceberry | 100cm Ht. | Pot |
| ca | 50 | Cornus alternifolia | Pagoda Dogwood | 80cm Ht. | Pot |
| cr | 65 | Cornus racemosa | Grey Dogwood | 100cm Ht. | Pot |
| HK | 125 | Hypericum kalmianum | St. John's Wort | 40cm Ht. | Pot |
| HP | 175 | Hypericum prolificum | Shrubby St. John's Wort | 40cm Ht. | Pot |
| sv | 65 | Syringa vulgaris alba | White Common Lilac | 100cm Ht. | Pot |
| vi | 80 | Viburnum lentago | Nannyberry | 100cm Ht. | Pot |
| VL | 15 | Viburnum lentago | Nannyberry | 150cm Ht. | WB |
| SA | 105 | Spiraea alba | Meadowsweet | 60cm Ht. | Pot |
| SB | 150 | Spiraea bumalda 'Dart's Red' | Dart's Red Spirea | 50cm Ht. | Pot |

| EXTRA MATERIAL NOT SOWN ON PLAN TO BE DISTRIBUTED AT DISCRETION OF GJA INC | | | | | |
|----------------------------------------------------------------------------|------------------------------------|----------------------|-----------|--|--|
| Qty. | Botanical Name | Common Name | Condition | | |
| 75 | Calamagrostis acutiflora 'Overdam' | Feather Reed Grass | 9cm Pot | | |
| 50 | Imperata cylindrical 'Red Baron' | Japanese Blood Grass | 9cm Pot | | |
| 75 | Echinacea purpurea | Purple Coneflower | 9cm Pot | | |
| 350 | Geranium macrorrhizum | Bigroot Geranium | 9cm Pot | | |
| 350 | Geranium psilostemon 'Gerwat' | Rozanne Geranium | 9cm Pot | | |
| 100 | Parthenocissus quinquefolia | Virginia Creeper | 9cm Pot | | |
| 75 | Panicum virgatum | Switch Grass | 9cm Pot | | |
| 75 | Pinus mugo var. pumilio | Mugho Pine | 30cm spr | | |
| 125 | Arctostaphylos Uva Ursi | Bearberry | 30cm spr | | |
| 75 | Taxus cuspidata 'Monloo' | Emerald Spreader Yew | 30cm spr | | |

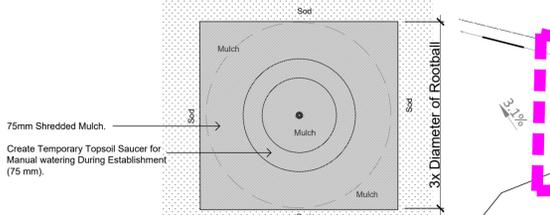


Drawing Remains the Property of/Copyright Reserved by Gino J. Aiello Landscape Architect. Do Not Use or Reproduce Without Approval of Gino J. Aiello. NOT To Be Used For Construction Unless Indicated by Revision. "FOR LANDSCAPE CONSTRUCTION". Contractor is Responsible for Verification of Site Locations of all Utilities. Report any Discrepancies Between Site and Drawing Immediately to Gino J. Aiello. Do NOT Proceed Until Clarified.

LANDSCAPE PLAN LEGEND

- Proposed Coniferous Tree
- Proposed Deciduous Tree
- Existing Tree to Remain
- Existing Tree to be Removed
- Proposed Planting Bed
- Proposed Concrete
-
-
-
-
-
-
-
-
-
-

| No. | Revision | Date |
|-----|---------------------------|-------------------|
| 8 | CANOPIES REMOVED | APRIL 25 2022 |
| 7 | FOR TENDER | FEBRUARY 17 2022 |
| 6 | FOR COORDINATION / REVIEW | FEBRUARY 1 2022 |
| 5 | coordination for tender | January 1-31 2022 |
| 4 | FIRST SUBMISSION SPC | JANUARY 11 2022 |
| 3 | FOR REVIEW / COORDINATION | DECEMBER 20 2021 |
| 3 | per Updated Site Plan | SEPTEMBER 21 2021 |
| 2 | 80% TENDER REVIEW | AUGUST 30 2021 |
| 1 | FOR REVIEW / COORDINATION | AUGUST 25 2021 |

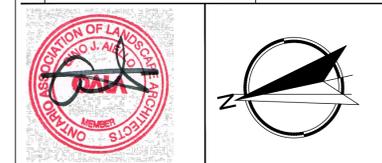

Property Owner: LYCÉE CLAUDEL
L'école française internationale d'Ottawa

Gino J. Aiello | landscape architect GJALA.com
GJA Inc. Gino@GJALA.com (613) 852 1343
110 Dabury Road Unit #1 Ottawa Ontario K1G 0C2

Project: LYCEE CLAUDEL Site Improvements
1633 Lycee Place Ottawa

Drawing: Landscape Plan

Date: JULY 2021
Scale: 1:300
City of Ottawa
Dwg - #####
Sheet Number: L1
D07-###

PLANNING, REAL ESTATE & ECONOMIC DEVELOPMENT
DEPARTMENT, CITY OF OTTAWA