


East/West Elevation

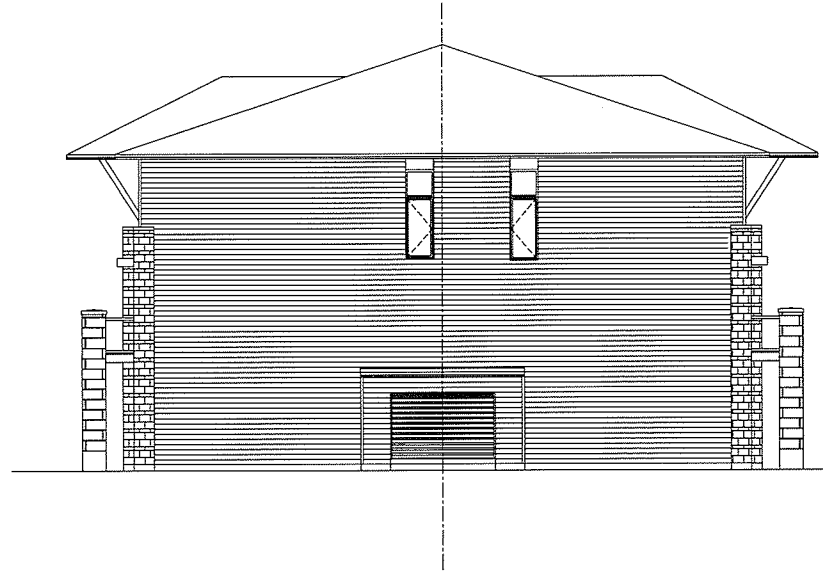

North/South Elevation




4 Unit Back to Back Concept Elevation

 TAMARACK	DATE DRAWN: JAN 10/19
	DRAWN: EK
	CHECKED: JH
	SCALE: 1/100

CG07 - BK 03200

REV. NO. A-3

West/East ELEVATION

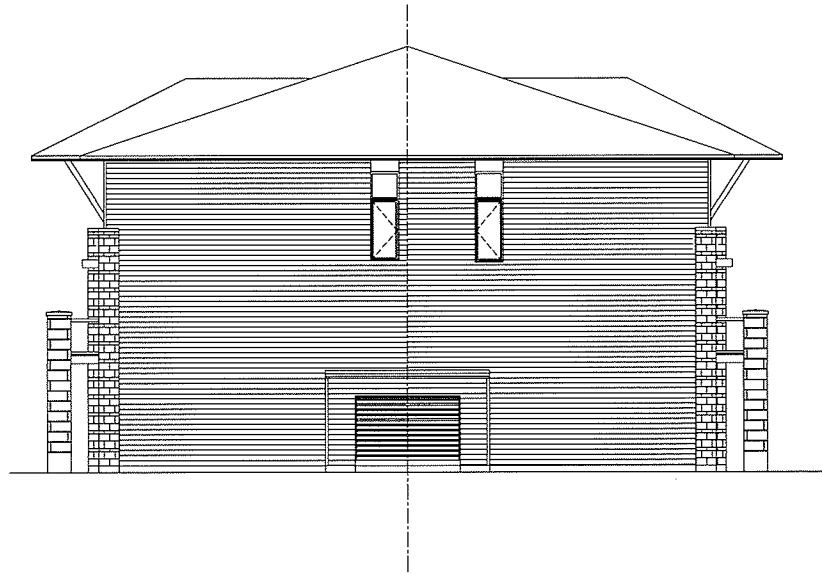


North/South ELEVATION



10 Unit Building with 5 units each side - Utility End

 TAMARACK	DATE DRAWN	DATE
	DRAWN	JM
	CHECKED	JH
	SCALE	1/100

East/West Elevation

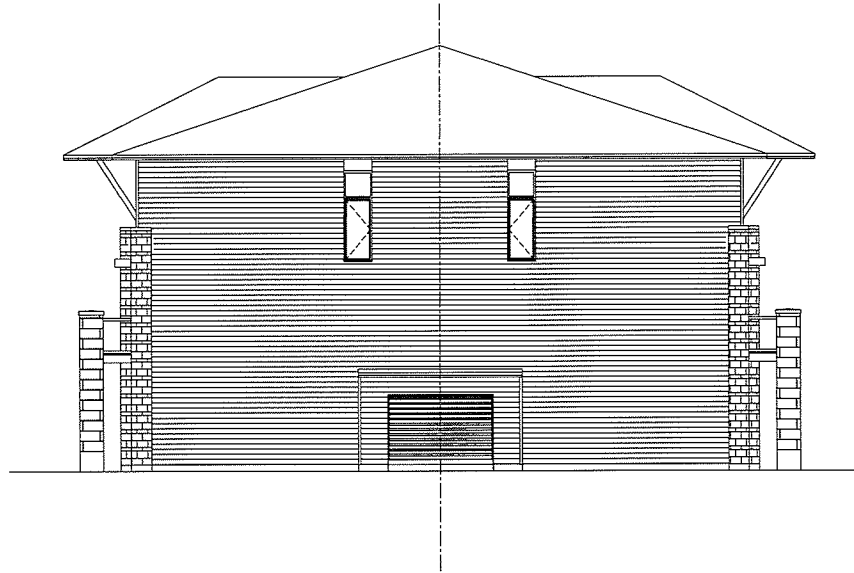

North/South Elevation



4 Unit Back to Back Concept Elevation

 TAMARACK	DATE DRAWN: JUN 10, 2019
	DRAWN: EK
	CHECKED: JH
	SCALE: 1:100



West/East ELEVATION



North/South ELEVATION

10 unit building - 5 each side with End Unit Entrance

	DATE DRAWN:	DATE
	DRAWN:	AM
	CHECKED:	JH
	SCALE:	1:100

COOT B-X 102.040
 SHEET NO. **A-4**