FOR INFORMATION ONLY


GENERAL ARCHITECTURAL NOTES:

- This drawing is the property of the Architect and may not be reproduced or used without the expressed consent of the Architect.

 Drawings are not to be scaled. The Contractor is responsible for checking and
- Drawings are not to be scaled. The Contractor is responsible for checking and verifying all levels and dimensions and shall report all discrepancies to the Architect and obtain clarification prior to commencing work.
- Architect and obtain clarification prior to commencing work.
 Upon notice in writing, the Architect will provide written/graphic clarification or supplementary information regarding the intent of the Contract Documents.
 The Architectural drawings are to be read in conjuction with all other Contract Documents including Project Manuals and the Structural, Mechanical and
- Electrical Drawings.

 Positions of exposed or finished Mechanical or Electrical devices, fittings and fixtures are indicated on the Architectural Drawings. Locations shown on the Architectural Drawings shall govern over Mechanical and Electrical Drawings.

 Mechanical and Electrical items not clearly located will be located as directed by the Architect.
- These documents are not to be used for construction unless specifically noted for such purpose.

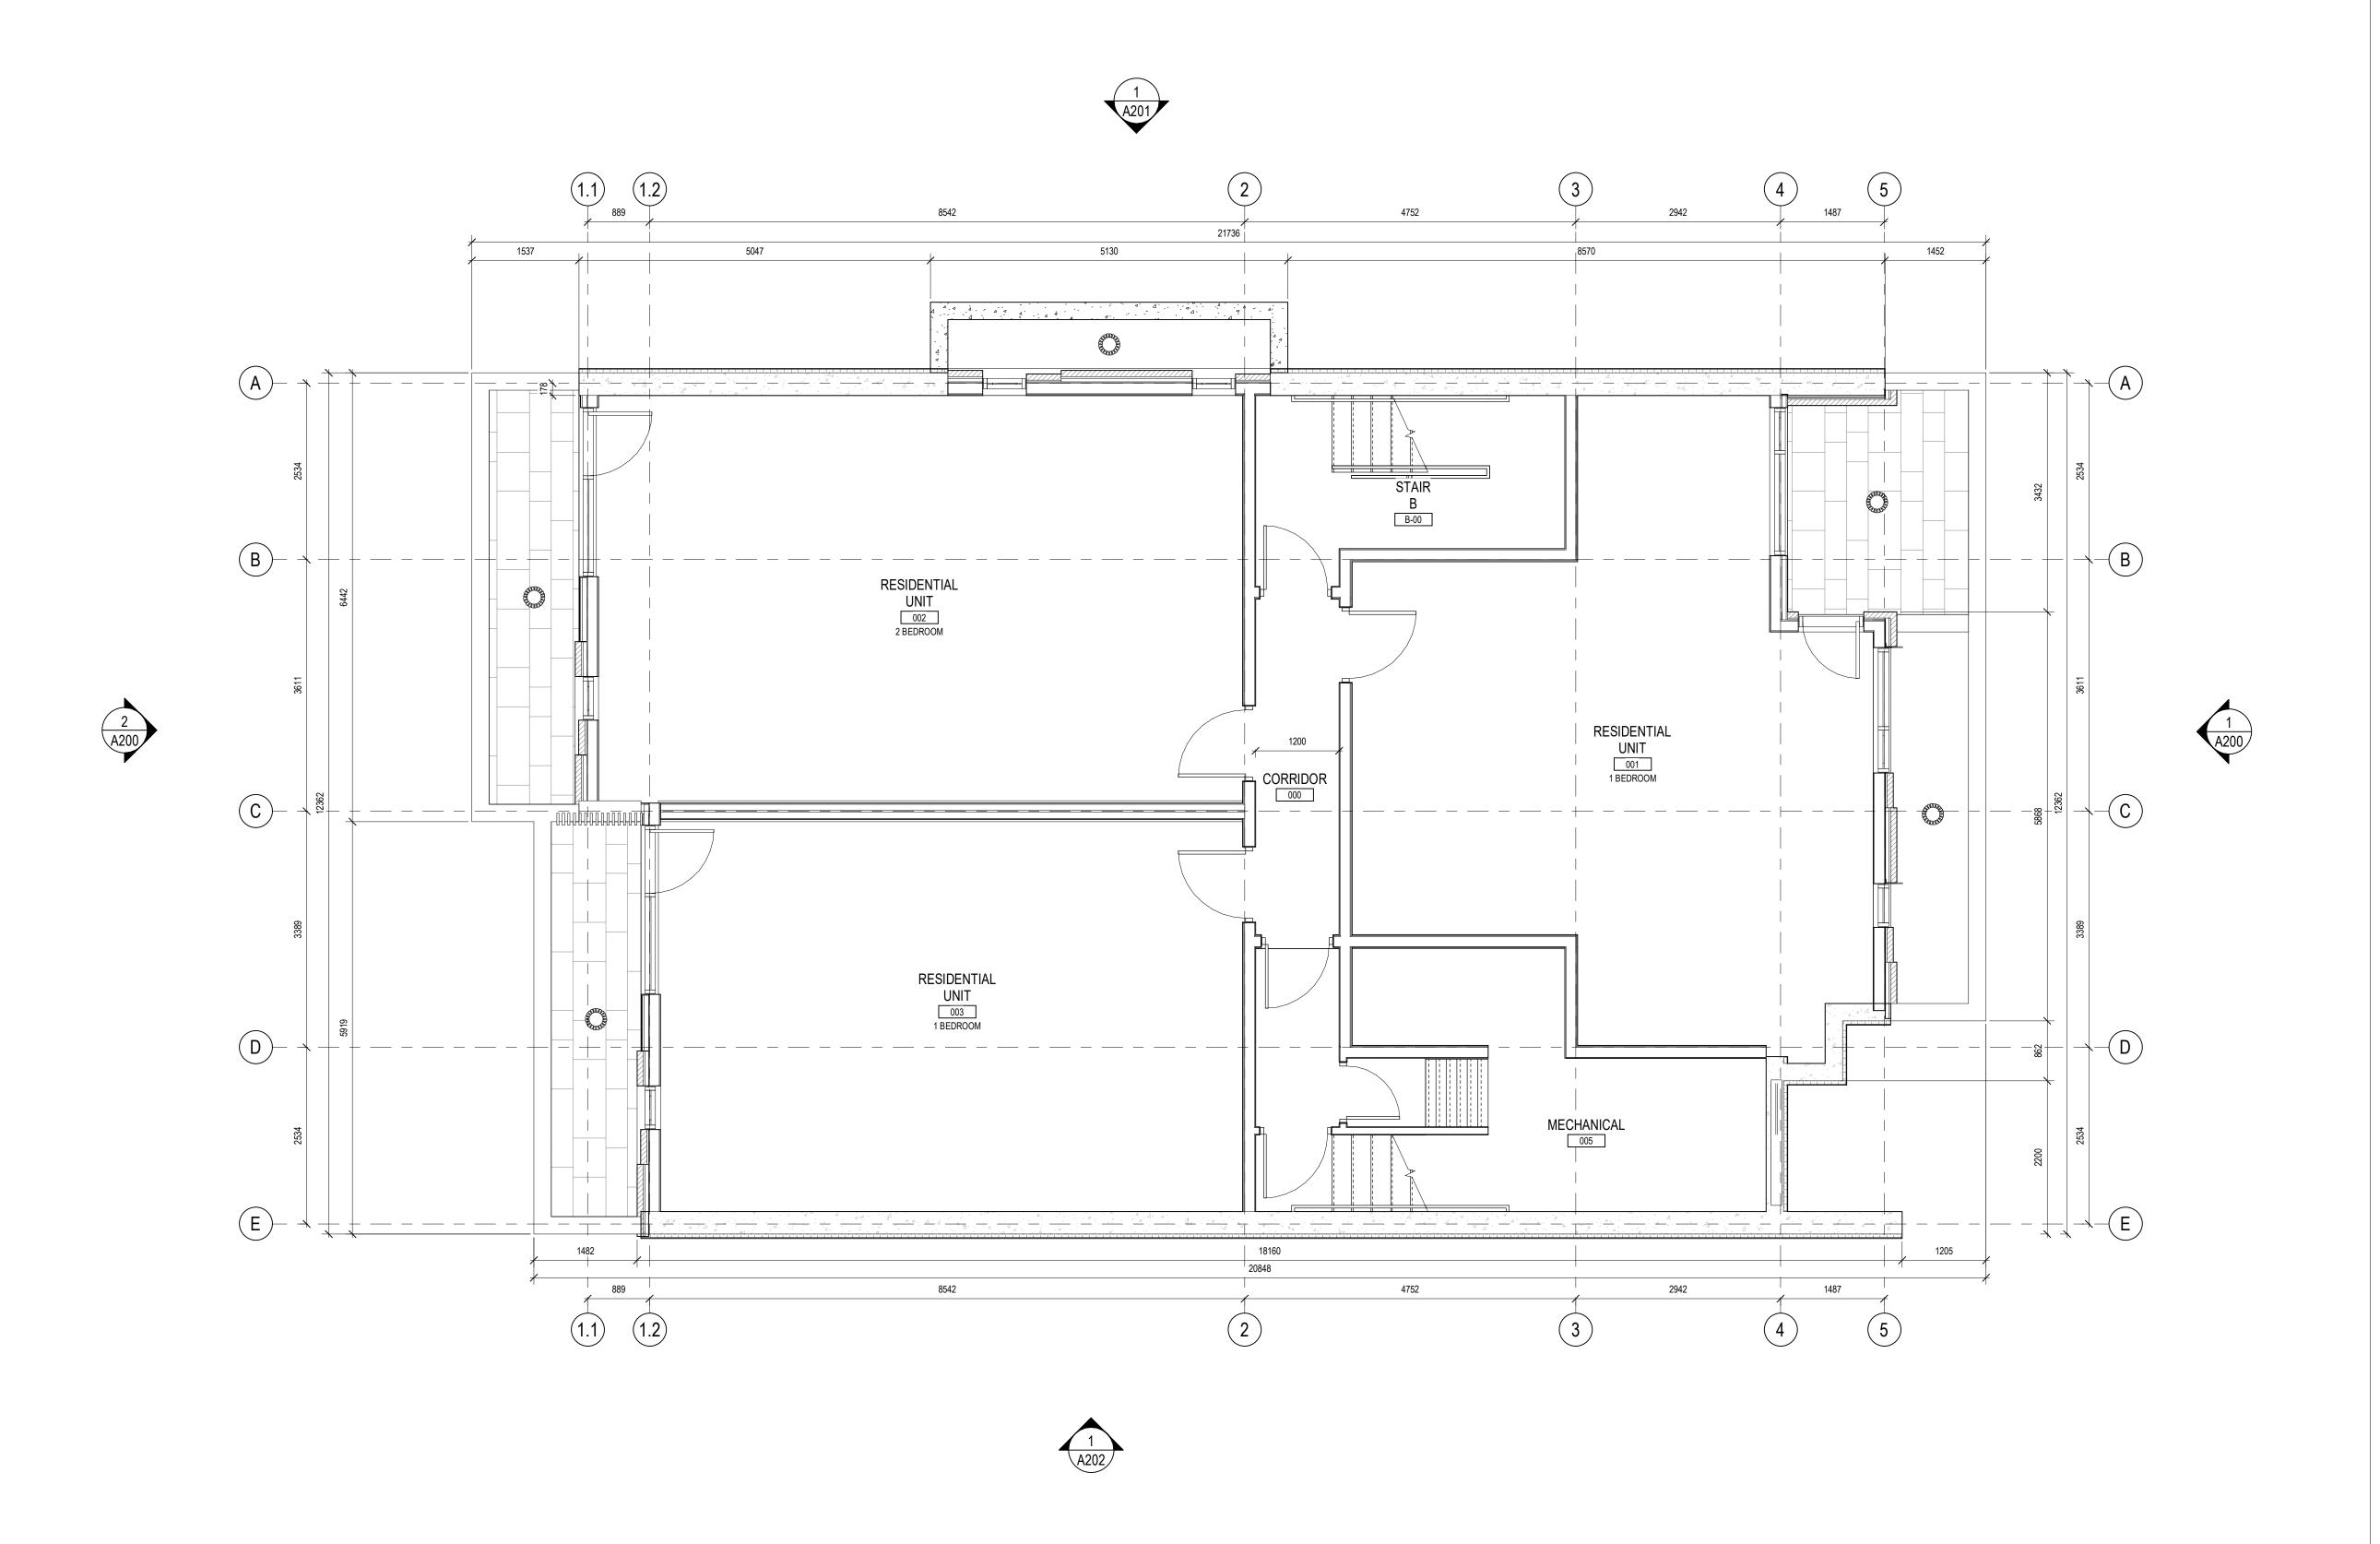

 5
 RE-ISSUED FOR SITE PLAN CONTROL
 22-07-26


 4
 ISSUED FOR SITE PLAN CONTROL
 22-06-22

 3
 ISSUED FOR COORDINATION
 22-05-18

 2
 ISSUED FOR COORDINATION
 22-05-13

 1
 ISSUED FOR COORDINATION
 22-04-29

 ISSUE RECORD

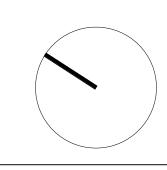

project¹ studio

Project1 Studio Incorporated | 613.884.3939 | mail@project1studio.ca

211 ARMSTRONG

211 ARMSTRONG STREET OTTAWA, ON K1Y 2W3

PROJ SCALE DRAWN REVIEWED

2203 1:50 JDH RMK

LEVEL 00 - FLOOR PLAN

A10⁻


1.

GENERAL ARCHITECTURAL NOTES:

1. This drawing is the property of the Architect and may not be reproduced or used

- without the expressed consent of the Architect.

 Drawings are not to be scaled. The Contractor is responsible for checking and
- Drawings are not to be scaled. The Contractor is responsible for checking and verifying all levels and dimensions and shall report all discrepancies to the Architect and obtain clarification prior to commencing work.
 Upon notice in writing, the Architect will provide written/graphic clarification or supplementary information regarding the intent of the Contract Documents.
- Supplementary information regarding the intent of the Contract Documents.
 The Architectural drawings are to be read in conjuction with all other Contract Documents including Project Manuals and the Structural, Mechanical and Electrical Drawings.
- Positions of exposed or finished Mechanical or Electrical devices, fittings and fixtures are indicated on the Architectural Drawings. Locations shown on the Architectural Drawings shall govern over Mechanical and Electrical Drawings. Mechanical and Electrical items not clearly located will be located as directed by the Architect.
- These documents are not to be used for construction unless specifically noted for such purpose.

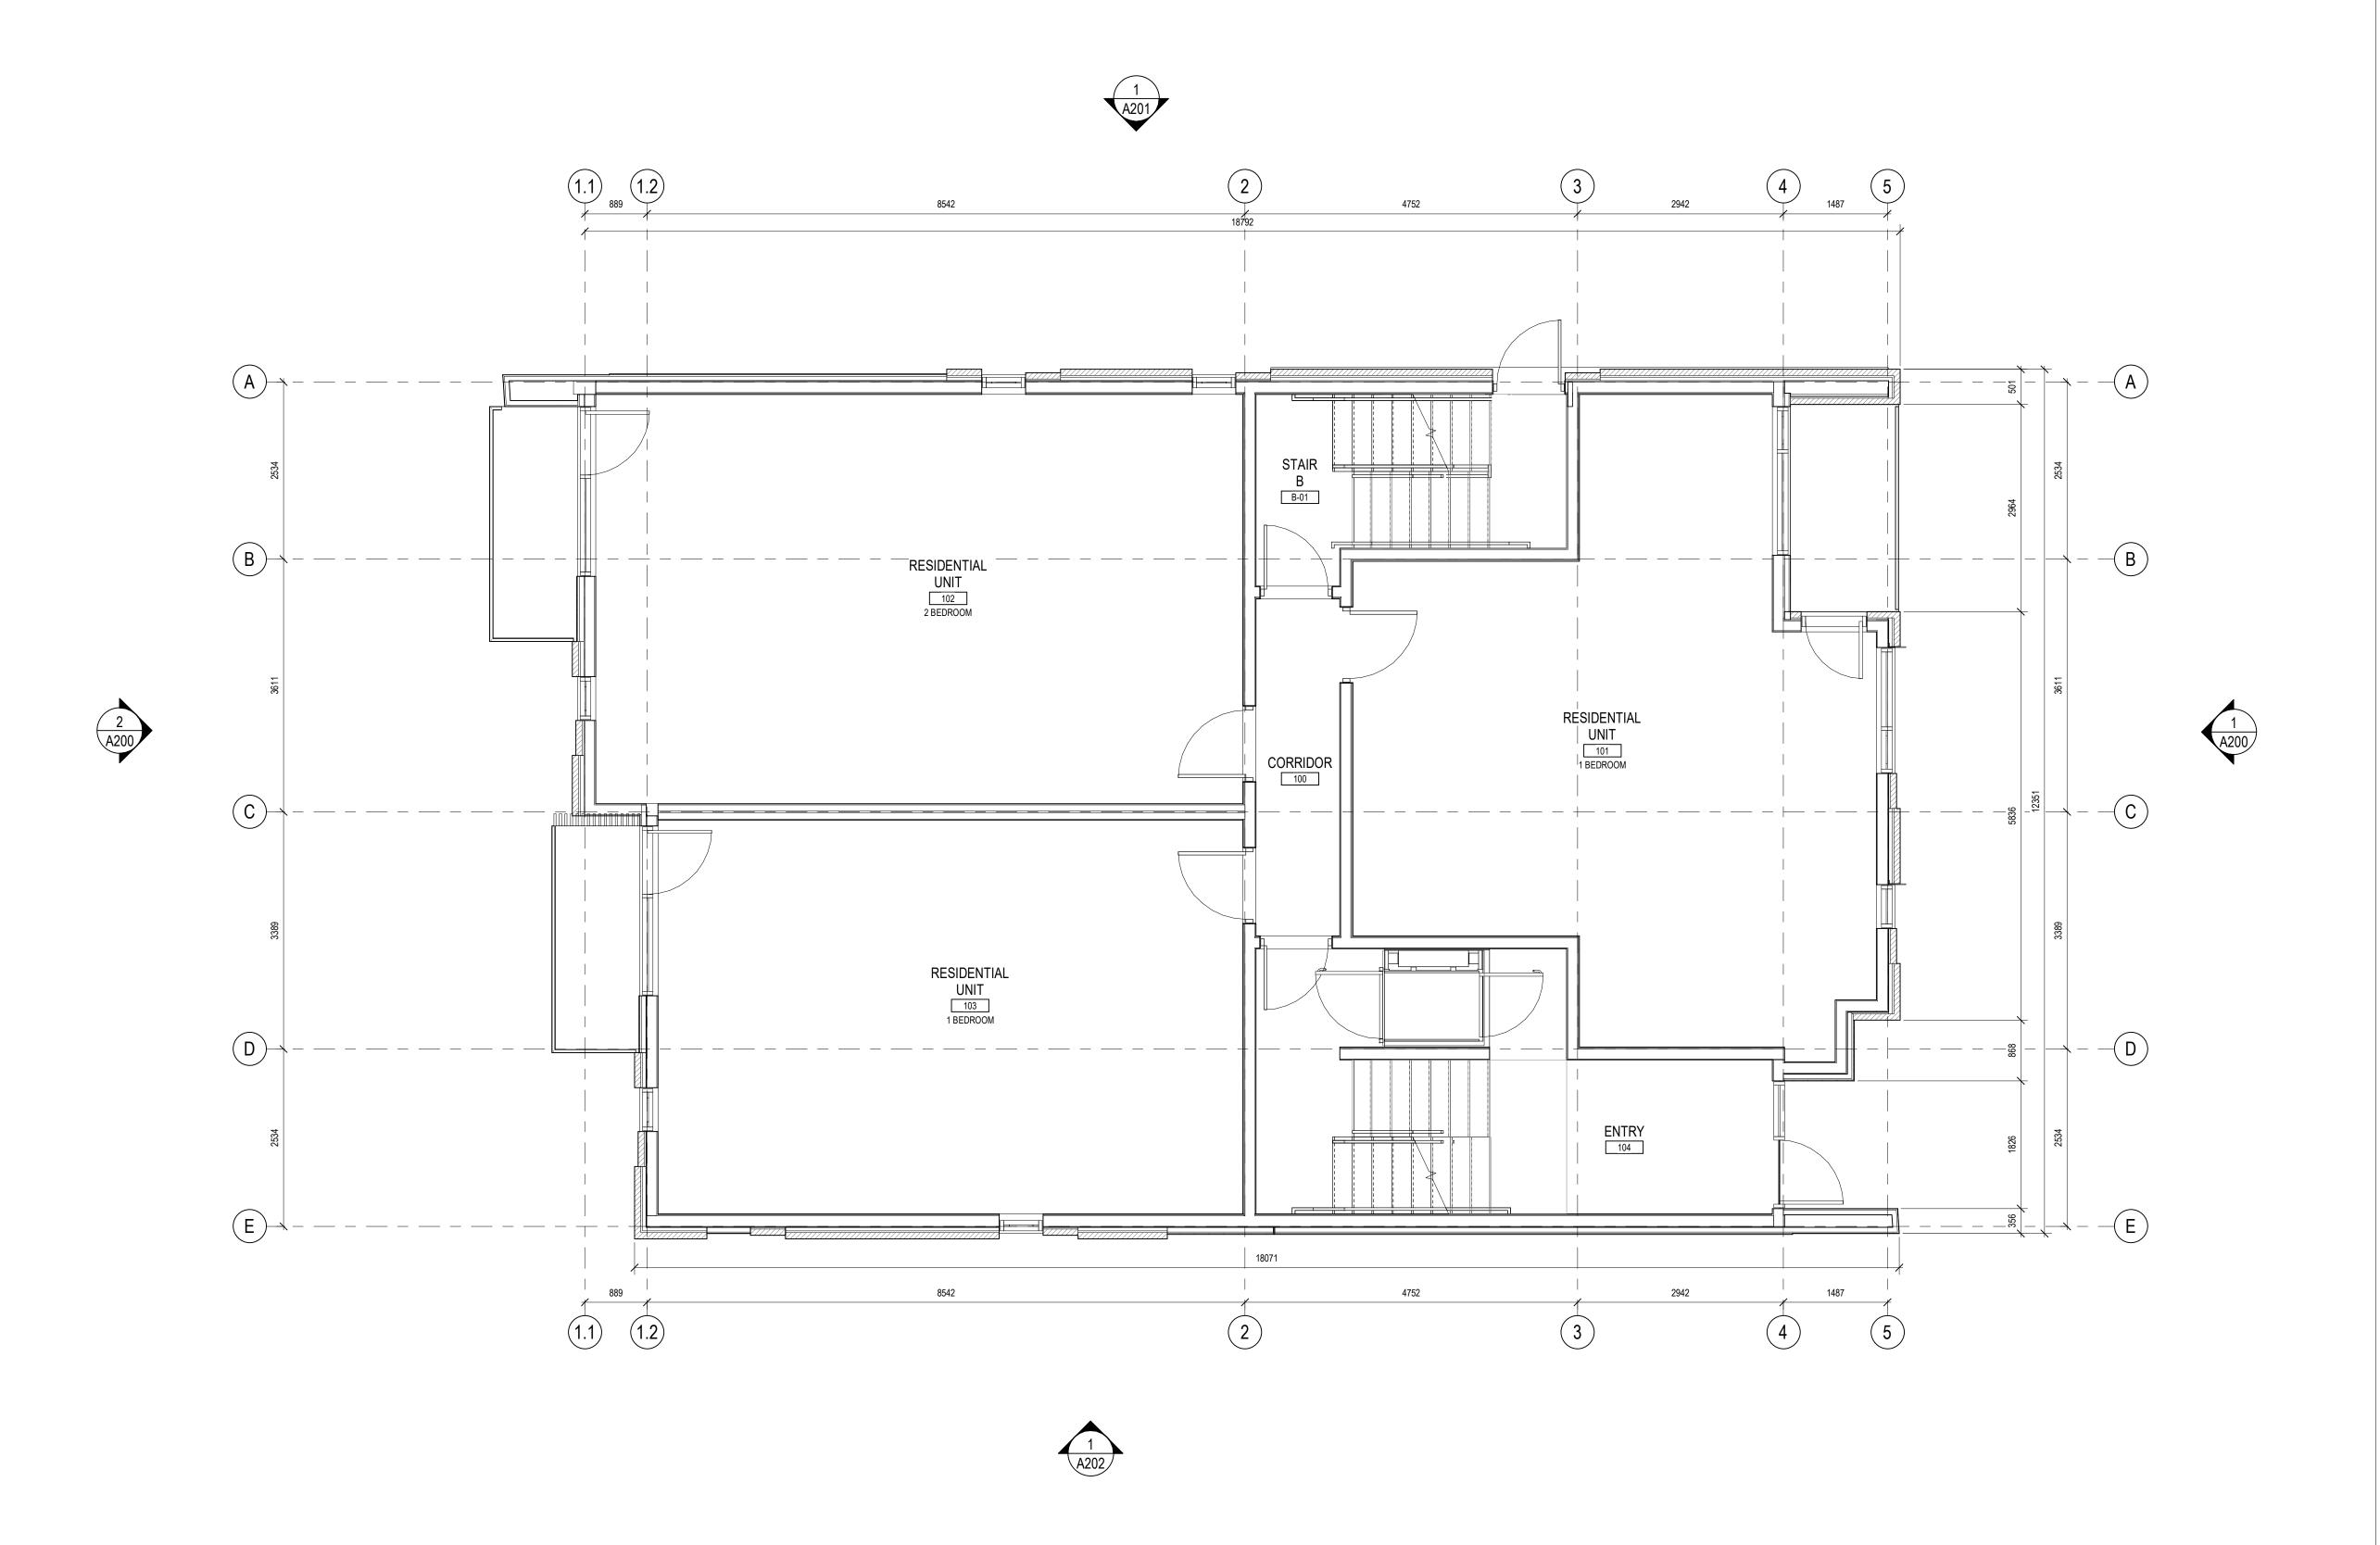

 5
 RE-ISSUED FOR SITE PLAN CONTROL
 22-07-26


 4
 ISSUED FOR SITE PLAN CONTROL
 22-06-22

 3
 ISSUED FOR COORDINATION
 22-05-18

 2
 ISSUED FOR COORDINATION
 22-05-13

 1
 ISSUED FOR COORDINATION
 22-04-29

 ISSUE RECORD

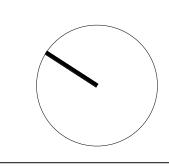

project1 studio

Project1 Studio Incorporated | 613.884.3939 | mail@project1studio.ca

211 ARMSTRONG

211 ARMSTRONG STREET OTTAWA, ON K1Y 2W3

proj scale drawn reviewed 2203 1:50 JDH RMK

LEVEL 01 - FLOOR PLAN


A102




- GENERAL ARCHITECTURAL NOTES: This drawing is the property of the Architect and may not be reproduced or used without the expressed consent of the Architect.

 Drawings are not to be scaled. The Contractor is responsible for checking and
 - verifying all levels and dimensions and shall report all discrepancies to the Architect and obtain clarification prior to commencing work.

 Upon notice in writing, the Architect will provide written/graphic clarification or supplementary information regarding the intent of the Contract Documents.
 - The Architectural drawings are to be read in conjuction with all other Contract Documents including Project Manuals and the Structural, Mechanical and Electrical Drawings.
 - Positions of exposed or finished Mechanical or Electrical devices, fittings and fixtures are indicated on the Architectural Drawings. Locations shown on the Architectural Drawings shall govern over Mechanical and Electrical Drawings. Mechanical and Electrical items not clearly located will be located as directed by
 - These documents are not to be used for construction unless specifically noted for such purpose.

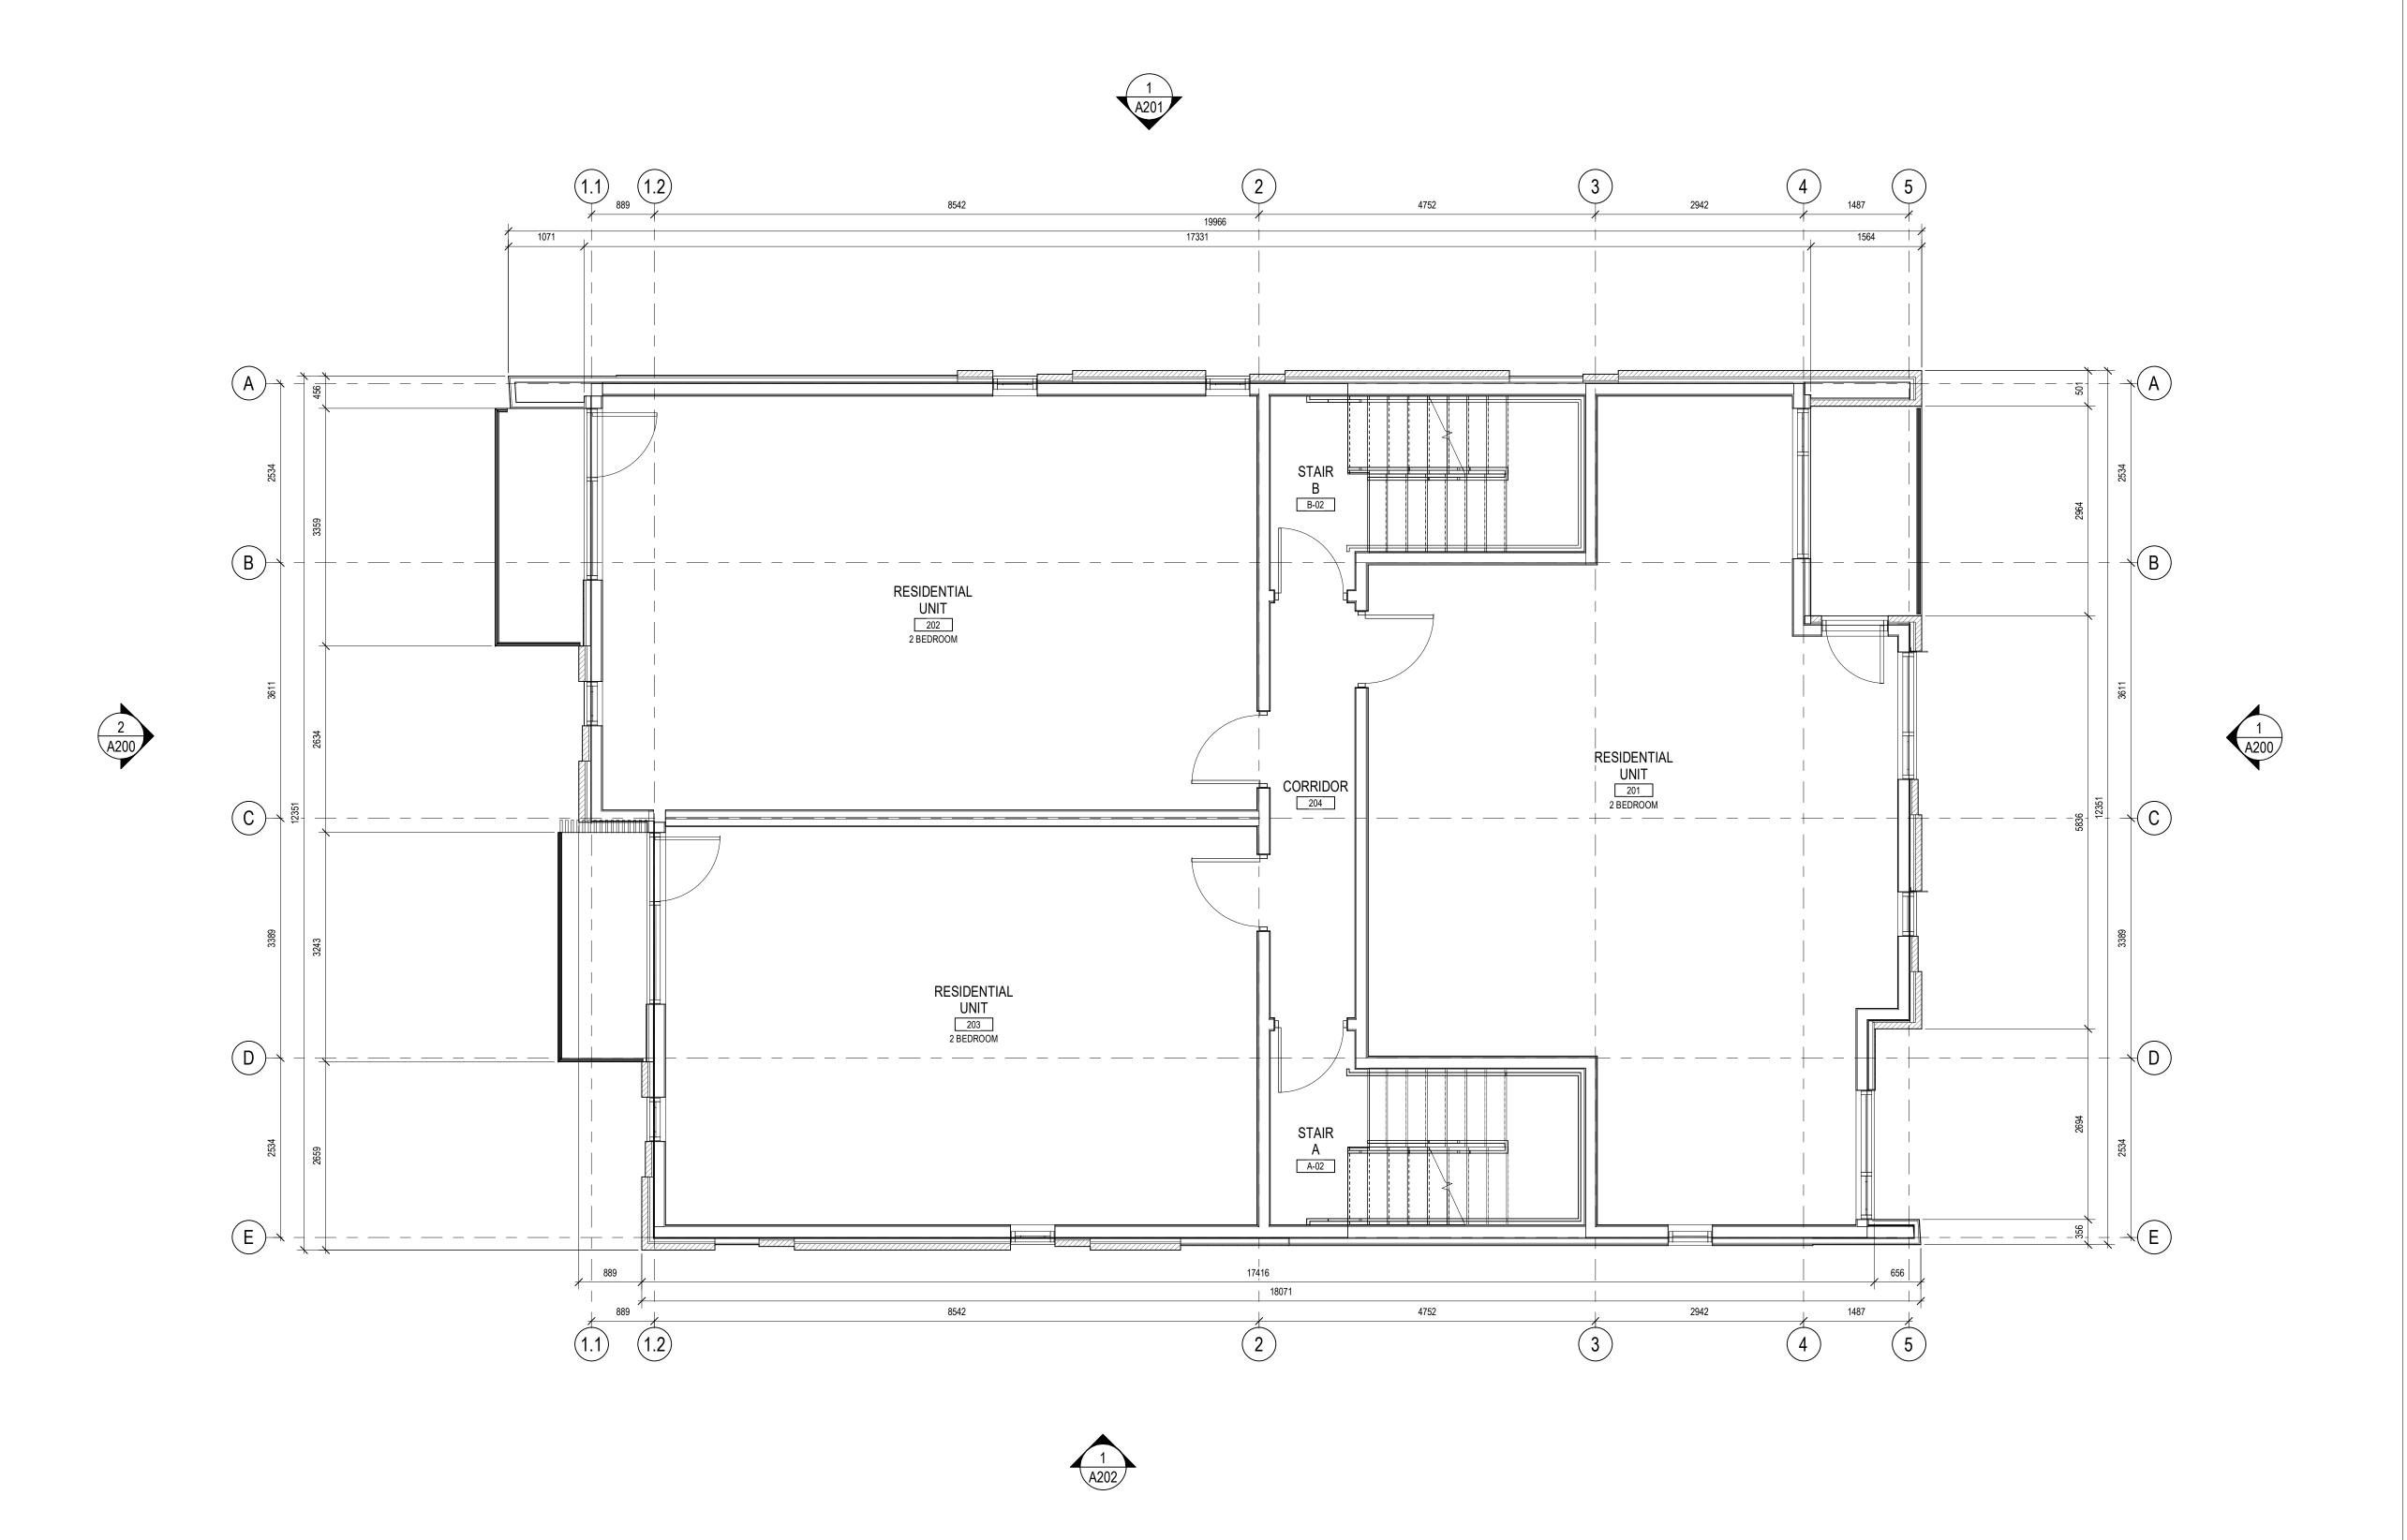

RE-ISSUED FOR SITE PLAN CONTROL 22-06-22 ISSUED FOR SITE PLAN CONTROL 22-05-18 22-05-13 3 ISSUED FOR COORDINATION 2 ISSUED FOR COORDINATION 22-04-29 1 ISSUED FOR COORDINATION ISSUE RECORD

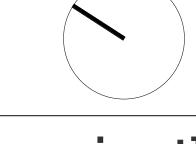

Project1 Studio Incorporated |613.884.3939 | mail@project1studio.ca

211 ARMSTRONG

211 ARMSTRONG STREET OTTAWA, ON K1Y 2W3

JDH RMK PROJ SCALE 2203 1:50

LEVEL 02 - FLOOR PLAN

GENERAL ARCHITECTURAL NOTES:


- This drawing is the property of the Architect and may not be reproduced or used without the expressed consent of the Architect.
 Drawings are not to be scaled. The Contractor is responsible for checking and
- without the expressed consent of the Architect.

 Drawings are not to be scaled. The Contractor is responsible for checking and verifying all levels and dimensions and shall report all discrepancies to the Architect and obtain clarification prior to commencing work.

 Upon notice in writing, the Architect will provide written/graphic clarification or supplementary information regarding the intent of the Contract Documents.
- 3. Upon notice in writing, the Architect will provide written/graphic clarification or supplementary information regarding the intent of the Contract Documents.

 4. The Architectural drawings are to be read in conjuction with all other Contract Documents including Project Manuals and the Structural, Mechanical and
- Electrical Drawings.

 Positions of exposed or finished Mechanical or Electrical devices, fittings and fixtures are indicated on the Architectural Drawings. Locations shown on the Architectural Drawings shall govern over Mechanical and Electrical Drawings. Mechanical and Electrical items not clearly located will be located as directed by the Architect.
- These documents are not to be used for construction unless specifically noted for such purpose.

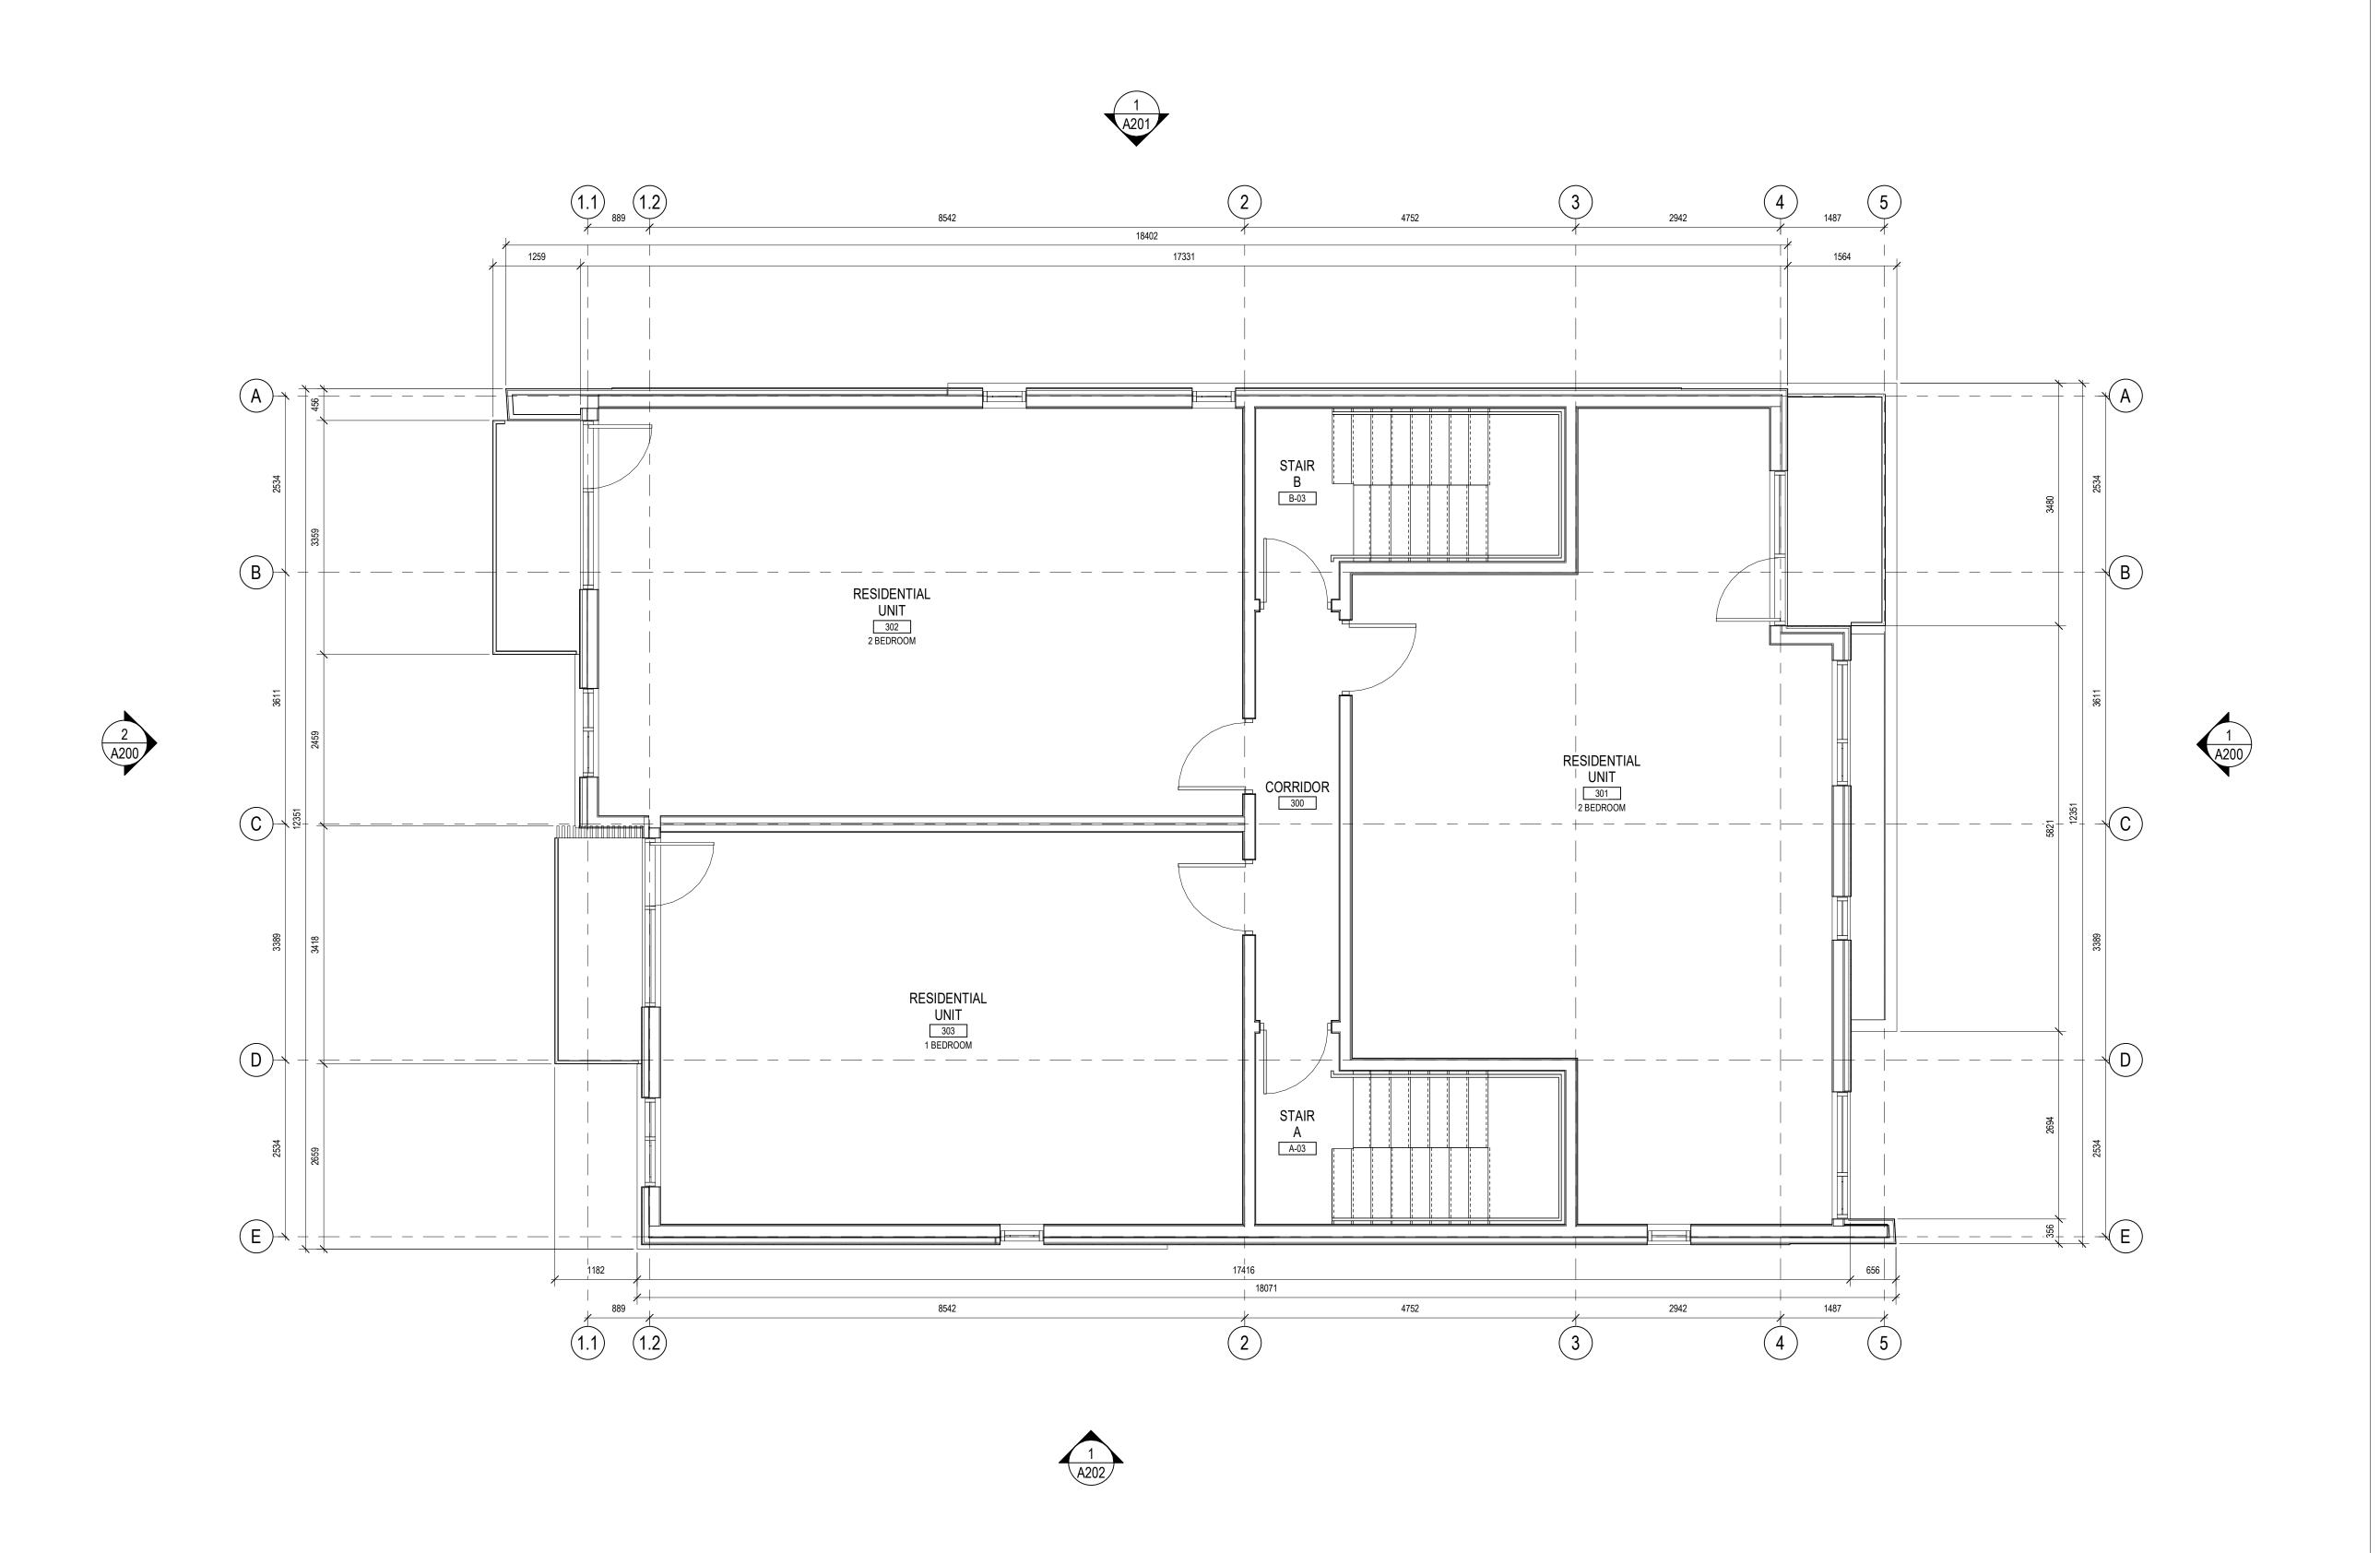

 5
 RE-ISSUED FOR SITE PLAN CONTROL
 22-07-26


 4
 ISSUED FOR SITE PLAN CONTROL
 22-06-22

 3
 ISSUED FOR COORDINATION
 22-05-18

 2
 ISSUED FOR COORDINATION
 22-05-13

 1
 ISSUED FOR COORDINATION
 22-04-29

 ISSUE RECORD

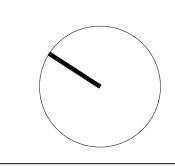

project sludio

Project1 Studio Incorporated | 613.884.3939 | mail@project1studio.ca

211 ARMSTRONG

211 ARMSTRONG STREET OTTAWA, ON K1Y 2W3

proj scale drawn reviewed 2203 1:50 JDH RMK


LEVEL 03 - FLOOR PLAN

A104




- GENERAL ARCHITECTURAL NOTES: This drawing is the property of the Architect and may not be reproduced or used
 - without the expressed consent of the Architect.

 Drawings are not to be scaled. The Contractor is responsible for checking and verifying all levels and dimensions and shall report all discrepancies to the Architect and obtain clarification prior to commencing work.
- Upon notice in writing, the Architect will provide written/graphic clarification or supplementary information regarding the intent of the Contract Documents. The Architectural drawings are to be read in conjuction with all other Contract Documents including Project Manuals and the Structural, Mechanical and
- Electrical Drawings. Positions of exposed or finished Mechanical or Electrical devices, fittings and fixtures are indicated on the Architectural Drawings. Locations shown on the Architectural Drawings shall govern over Mechanical and Electrical Drawings. Mechanical and Electrical items not clearly located will be located as directed by
- These documents are not to be used for construction unless specifically noted for such purpose.

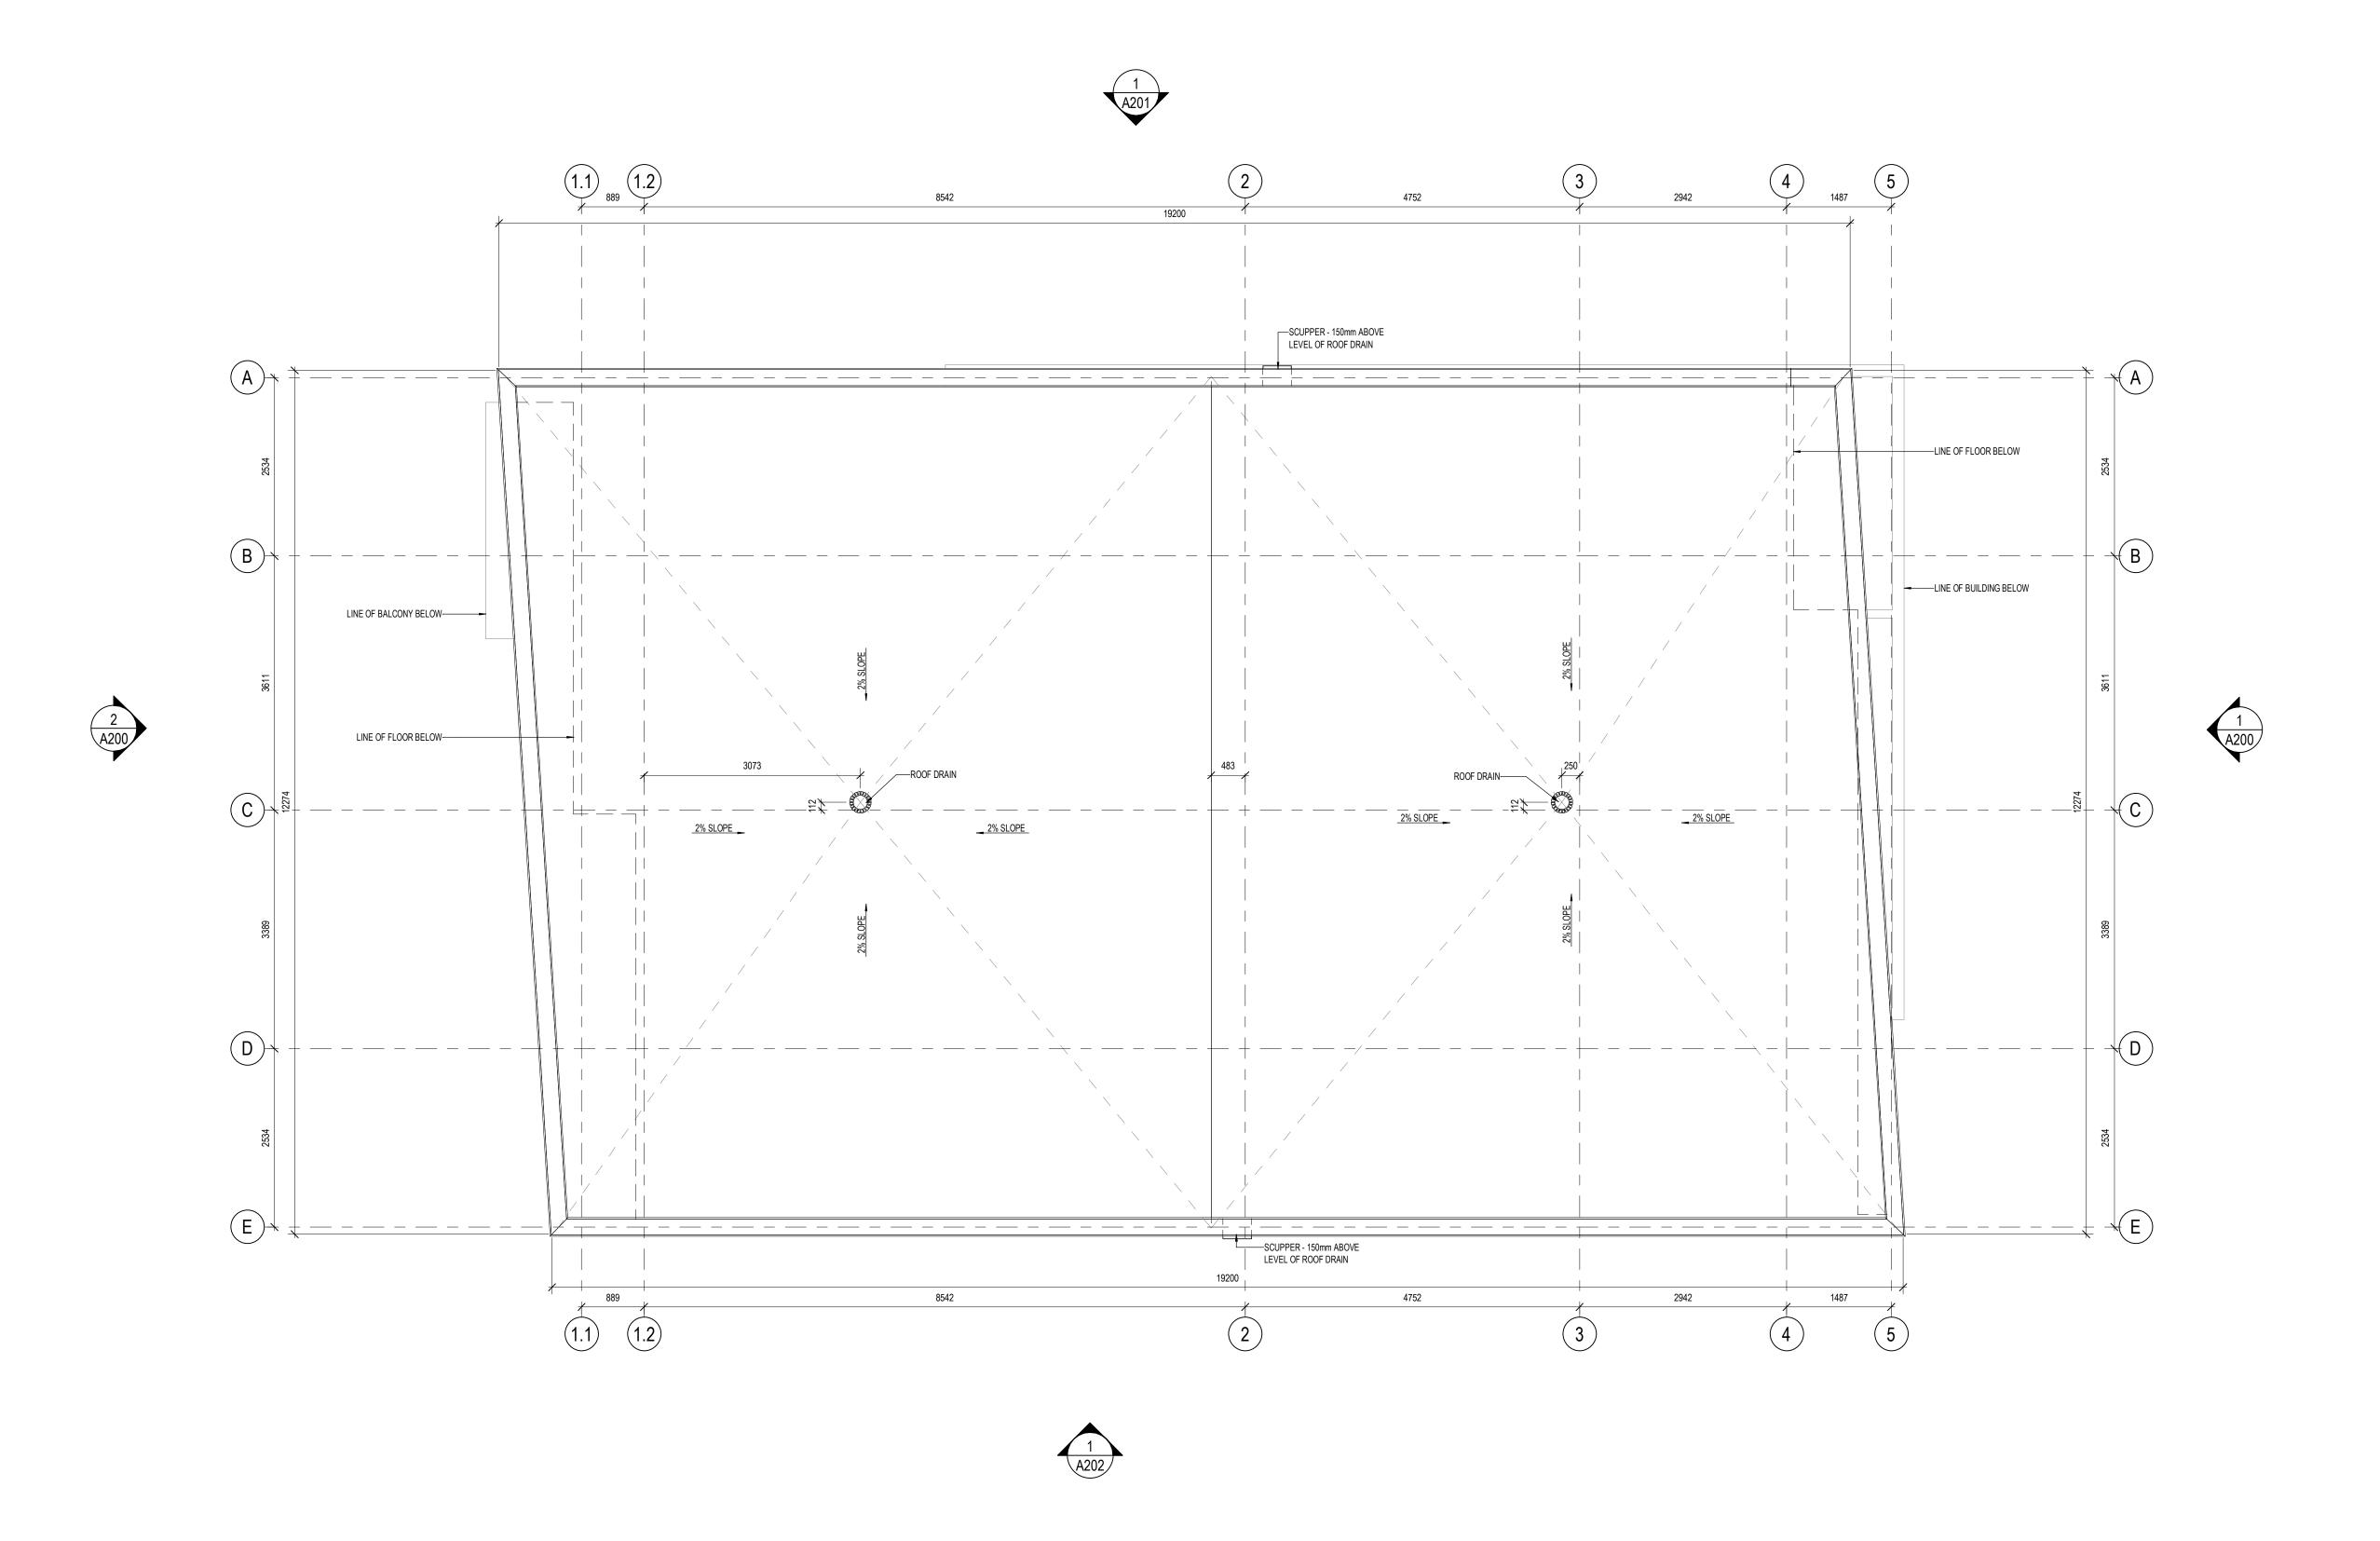

1 ROOF PLAN
A105 SCALE: 1:50

$\frac{\frac{3}{2}}{1}$	ISSUED FOR COORDINATION ISSUED FOR COORDINATION	22-05-13 22-04-29
$\frac{4}{3}$	ISSUED FOR COORDINATION ISSUED FOR COORDINATION	22-05-30 22-05-18
5	ISSUED FOR SITE PLAN CONTROL	22-06-22
6	RE-ISSUED FOR SITE PLAN CONTROL	22-07-26

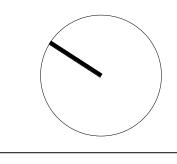



Project1 Studio Incorporated |613.884.3939 | mail@project1studio.ca

211 ARMSTRONG

211 ARMSTRONG STREET OTTAWA, ON K1Y 2W3

JDH RMK PROJ SCALE 2203 1:50

ROOF PLAN