

**LEGEND:**

⊕	IRON BAR
⊙	BENCHMARK
⊕	EX. FIRE HYDRANT
⊕	EX. LIGHT POLE
⊕	EX. LIGHT STANDARD
⊕	EX. STORM MH
⊕	EX. SANITARY MH
⊕	EX. STORM CB
⊕	EX. WATER VALVE
⊕	EX. VALVE CHAMBER
⊕	EX. BELL & HYDRO POLE
⊕	EX. GUY WIRE AND ANCHOR
⊕	EX. TRAFFIC SIGNAL
⊕	EX. GAS VALVE
⊕	EX. SIGN
⊕	EX. TREE
---	SUBJECT PROPERTY
---	PROPERTY LINE
---	EX. CONC. CURB
---	EX. CENTERLINE OF DITCH
---	EX. ROAD CENTERLINE
---	EX. FENCE
---	EX. STORM SEWER
---	EX. CONTOUR
---	NEW YARD LIGHT
---	NEW STORM MH
---	NEW SANITARY MH
---	NEW STORM CB
---	NEW STORM CBMH
---	NEW ILLUMINATED BOLLARD
---	NEW CONC. CURB
---	NEW CURB CUT/DEPRESSED CURB
---	EX. ELEVATION
---	OVERLAND FLOW
---	DRAINAGE AREA BOUNDARY
---	CATCHMENT I.D.
---	AREA (ha)   RUN-OFF COEFFICIENT

No.	REVISIONS	Date	By	App.
E	PER SITE CHANGES	JULY 15 2022	ML	J.S.
D	RE-ISSUED FOR SPA	MAR 28 2022	ML	J.S.
C	RE-ISSUED FOR SPA	DEC 03 2021	ML	J.S.
B	RE-ISSUED FOR SPA	SEPT 24 2021	ML	J.S.
A	ISSUED FOR SPA	APR 27 2021	LMB	J.S.

LICENSED PROFESSIONAL ENGINEER  
 J.D. STERN  
 100232894  
 July 15/22  
 PROVINCE OF ONTARIO

**exp Services Inc.**  
 +1 905.793.9800 | +1 905.793.0641  
 1595 Clark Boulevard  
 Brampton, ON L6T 4V1  
 Canada  
 www.exp.com

**exp.**

• BUILDINGS • EARTH & ENVIRONMENT • ENERGY •  
 • INDUSTRIAL • INFRASTRUCTURE • SUSTAINABILITY •


Owner/Cliet:

**CIRCLE K**

Location:  
 1545 WOODROFFE AVE.  
 OTTAWA, ON

Title:  
 POST-DEVELOPMENT  
 DRAINAGE PLAN

Designed By: L.M.B. | Drawn By: L.M.B. | Checked By: J.S.  
 Scale: 1:250 | Date: APRIL 2020 | City Drawing No.:  
 Project No.: BRM00606364-B0 | Drawing No.: **C04**  
 CITY DWG. # 17094

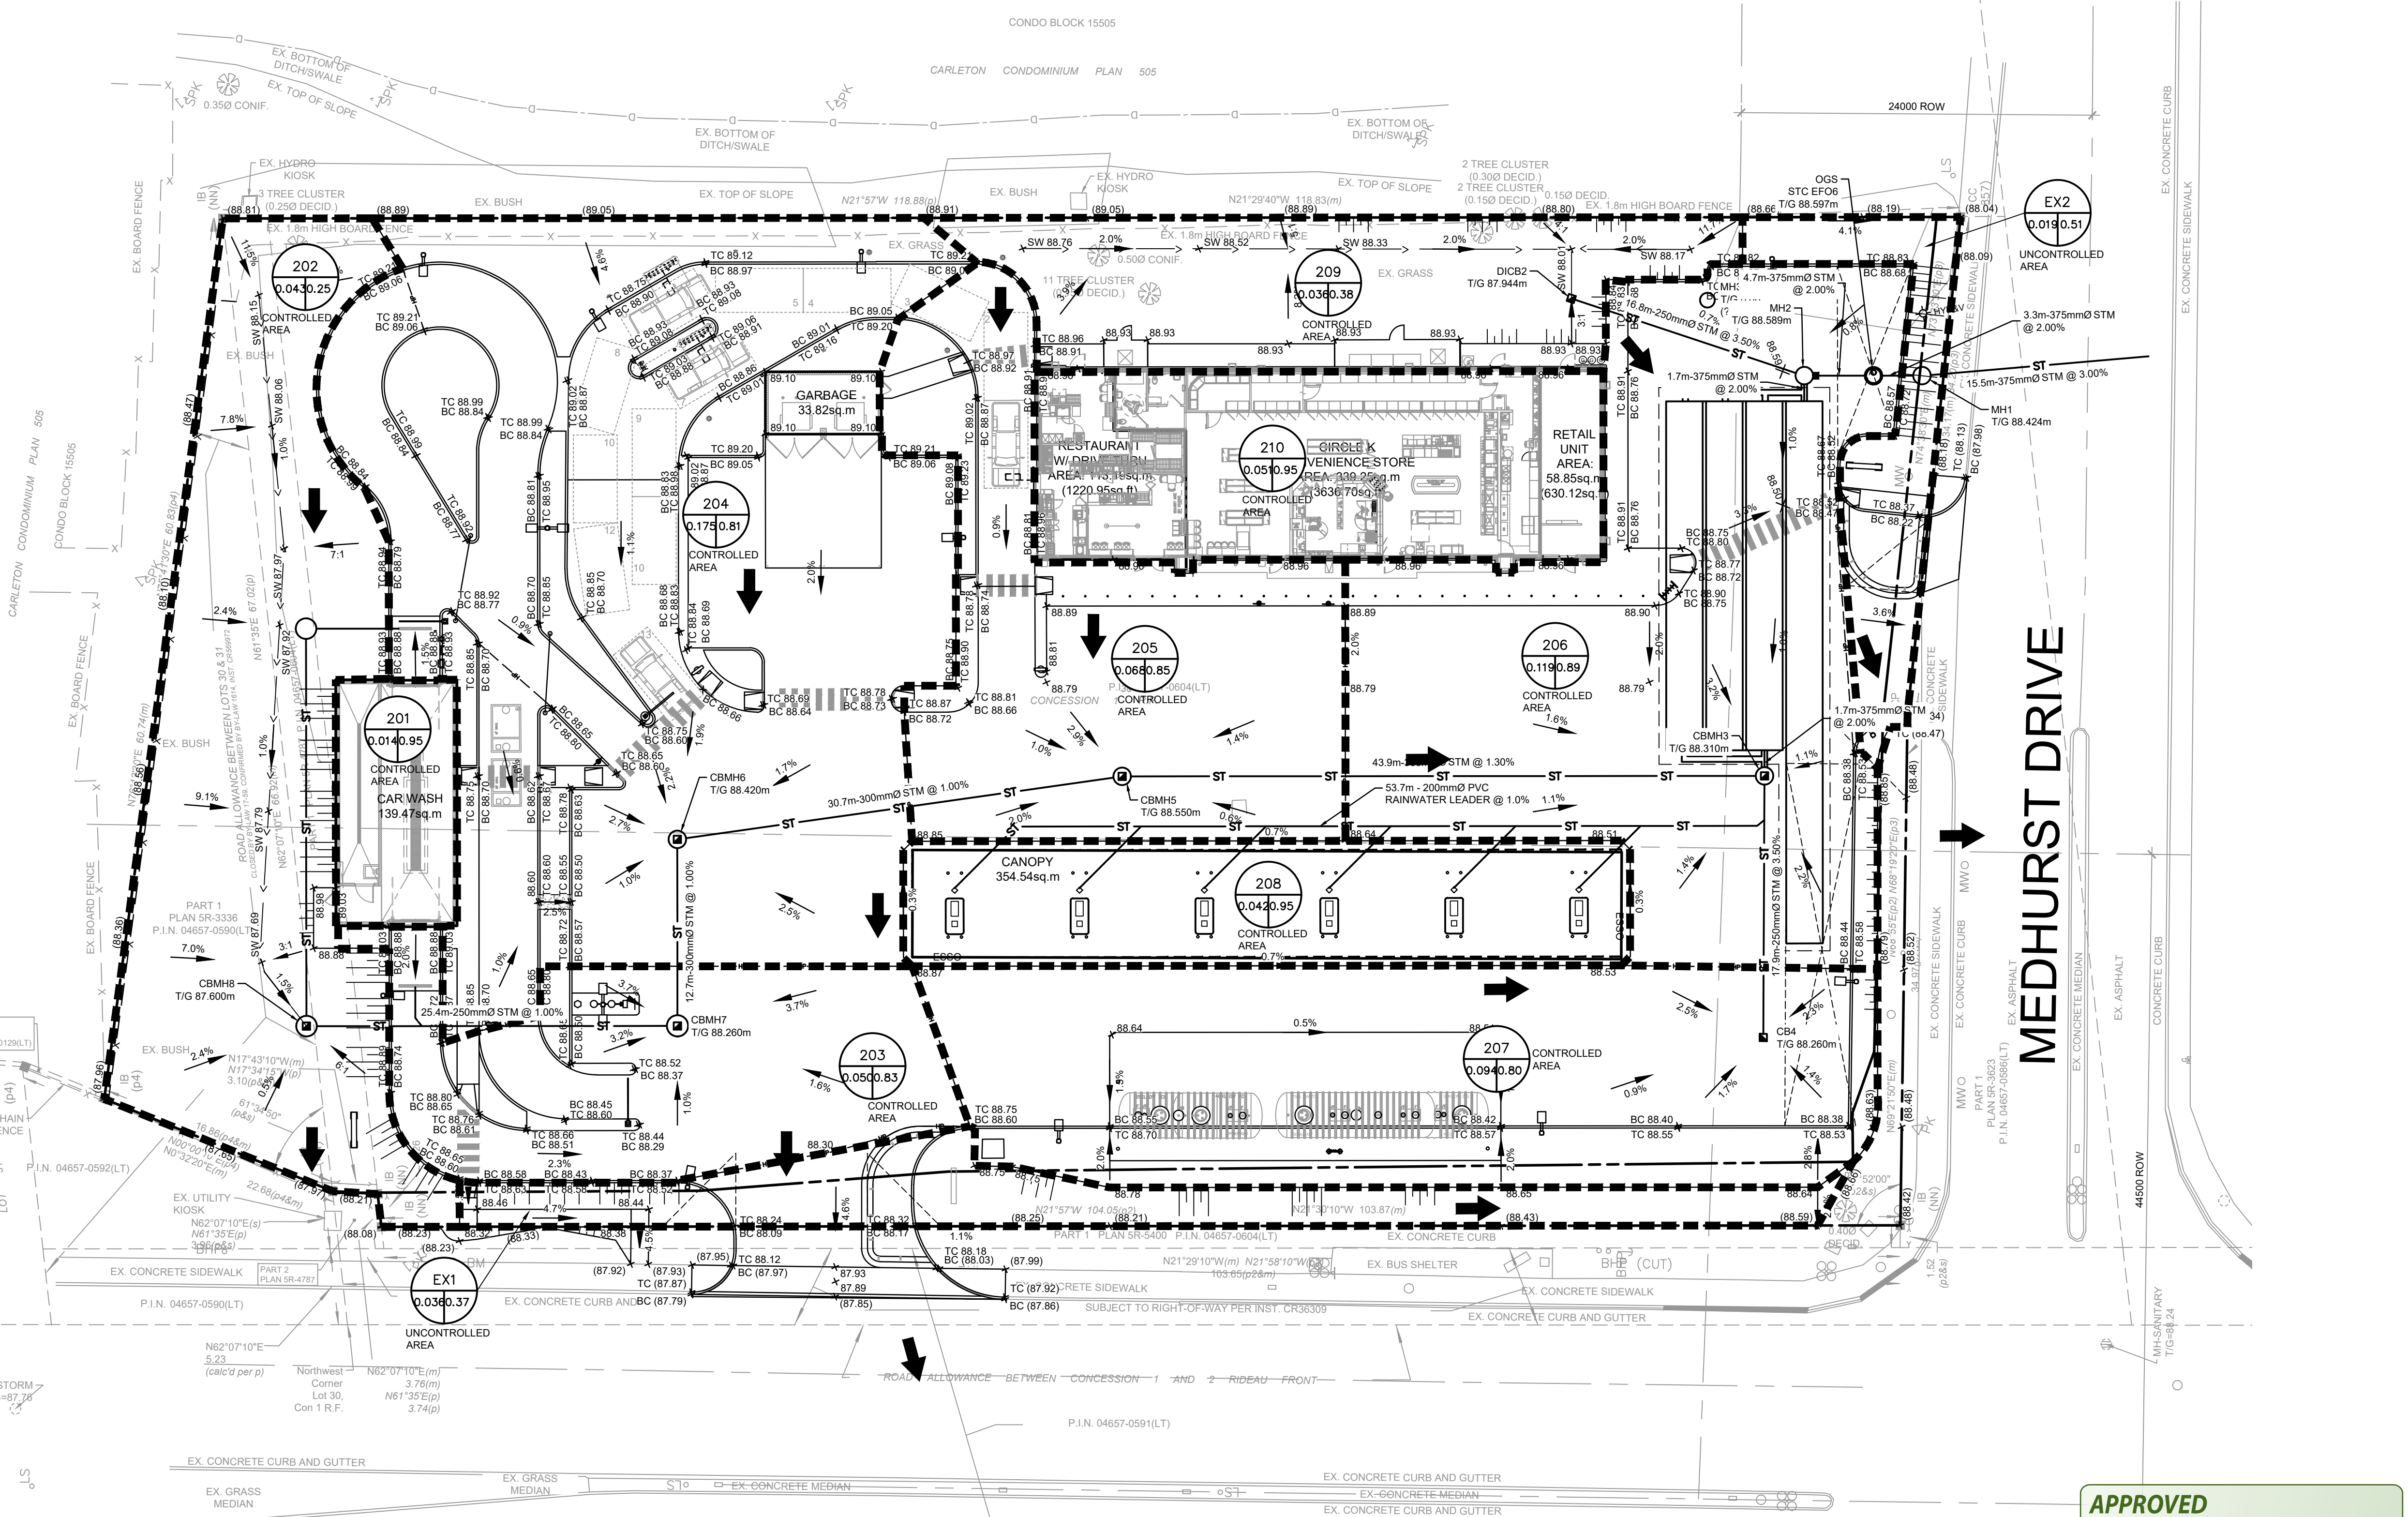

**APPROVED**  
 By Allison Hamlin at 12:11 pm, Aug 19, 2022

*All Hamlin*

**ALLISON HAMLIN**  
 MANAGER (A), DEVELOPMENT REVIEW WEST  
 PLANNING, REAL ESTATE & ECONOMIC DEVELOPMENT  
 DEPARTMENT, CITY OF OTTAWA

**WOODROFFE AVENUE**

**MEDHURST DRIVE**

