




ASHCROFT HOMES

EAST URBAN COMMUNITY SITE PLAN BLOCK C

JUNE 2021

Project Number: 160401101

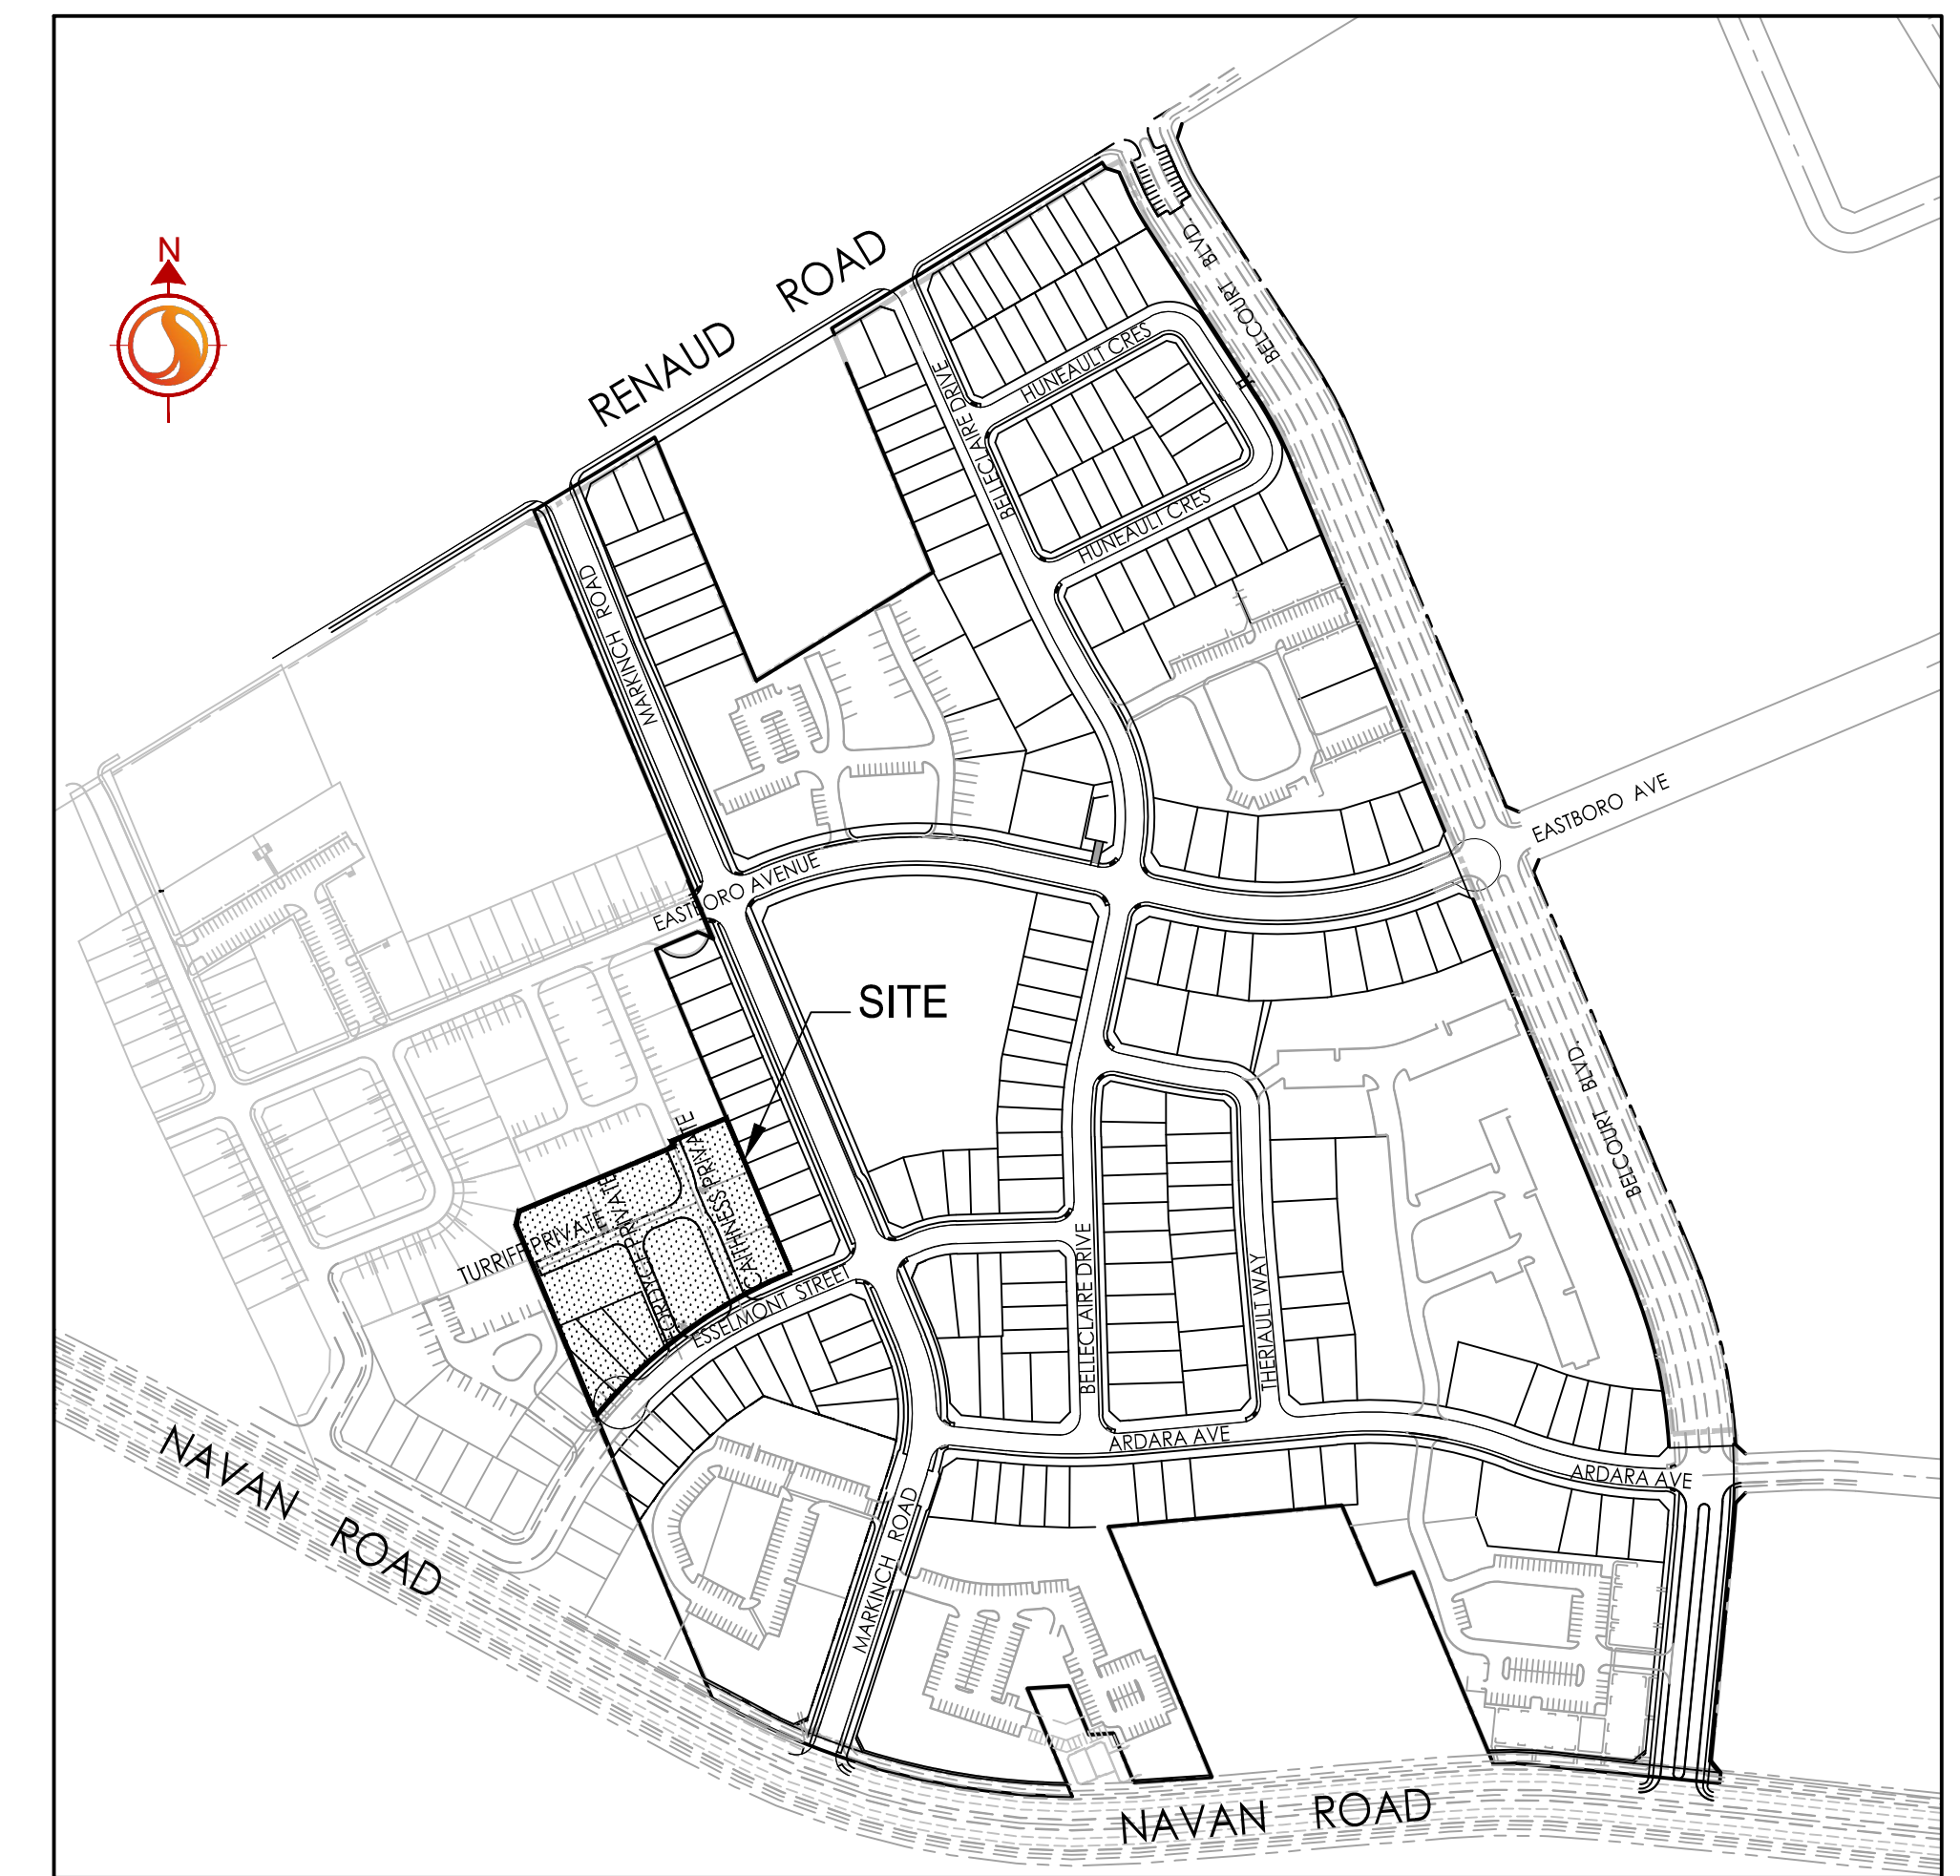

KEY PLAN
N.T.S.

INDEX

SHEET NO.	DESCRIPTION
1 of 7	COVER SHEET
2 of 7	NOTES AND LEGEND PLAN
3 of 7	SITE SERVICING PLAN
4 of 7	GRADING PLAN
5 of 7	DETAILS AND EROSION CONTROL PLAN
6 of 7	STORM DRAINAGE PLAN
7 of 7	SANITARY DRAINAGE PLAN
	COMPOSITE UTILITY PLAN

*COMPOSITE UTILITY PLANS NOT INCLUDED IN THIS SET