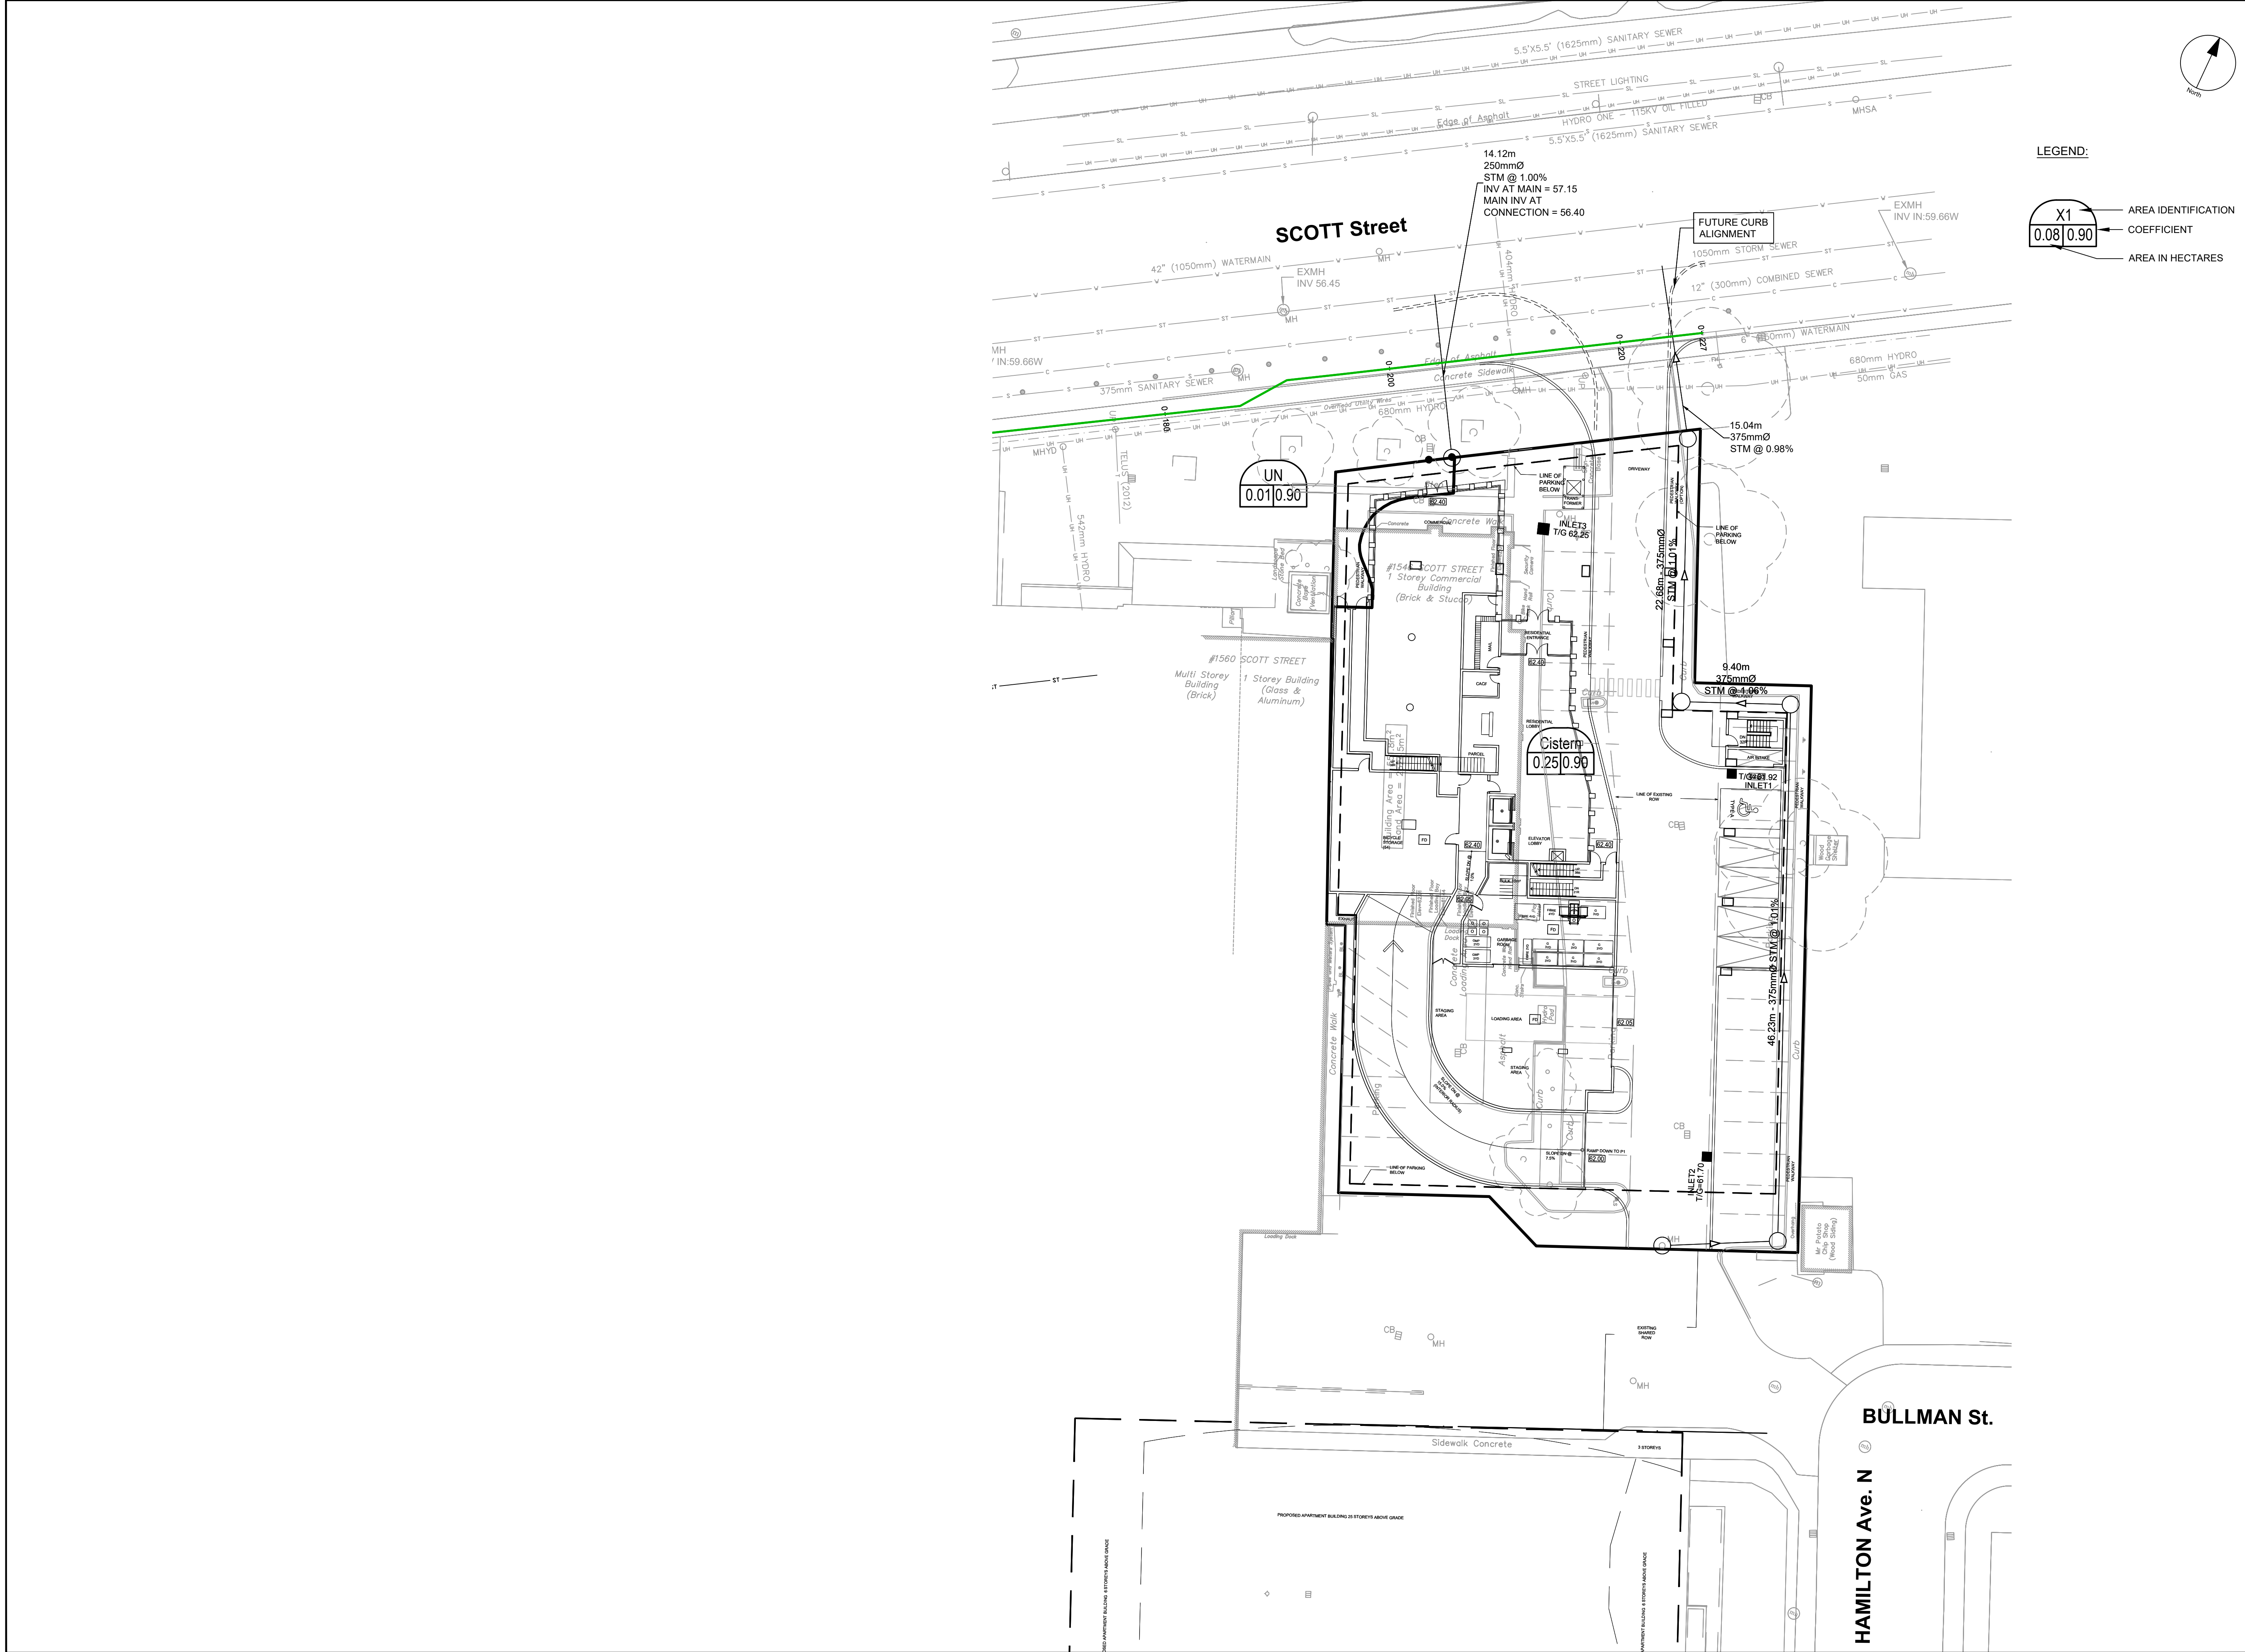


LEGEND:

- X1
0.08 | 0.90
- AREA IDENTIFICATION
 - COEFFICIENT
 - AREA IN HECTARES

CLIENT

REID'S
Heritage Properties

COPYRIGHT

This drawing has been prepared solely for the intended use, thus any reproduction or distribution for any purpose other than authorized by IBI Group is forbidden. Written dimensions shall have precedence over scaled dimensions. Contractors shall verify and be responsible for all dimensions and conditions on the job, and IBI Group shall be informed of any variations from the dimensions and conditions shown on the drawing. Shop drawings shall be submitted to IBI Group for general conformance before proceeding with fabrication.

IBI Group Professional Services (Canada) Inc.
is a member of the IBI Group of companies

ISSUES		
No.	DESCRIPTION	DATE
1	ISSUED FOR SPA	2021-11-24
2	REVISED PER CITY COMMENTS	2022-07-24
2	REVISED PER NEW SITE PLAN	2022-08-05

SEE 010 FOR NOTES, LEGEND, CB TABLE, STREET SECTIONS AND DETAILS

KEY PLAN

CONSULTANTS

1:250

SEAL

IBI GROUP
Suite 400 - 333 Preston Street
Ottawa ON K1S 5N4 Canada
tel 613 225 1311 / 613 241 3300 fax 613 225 9868
ibigroup.com

PROJECT

EVOKE

1546 Scott Street, Ottawa

PROJECT NO: 132902	
DRAWN BY: D.D.	CHECKED BY: J.B.
PROJECT MGR: D.G.Y.	APPROVED BY: J.B.

SHEET TITLE

STORM DRAINAGE AREA PLAN

SHEET NUMBER	ISSUE
C-500	2