



Copyright Reserved
The Contractor shall verify and be responsible for all dimensions. DO NOT scale the drawing - any errors or omissions shall be reported to Stantec without delay.
The Copyrights to all designs and drawings are the property of Stantec. Reproduction or use for any purpose other than that authorized by Stantec is forbidden.

Legend

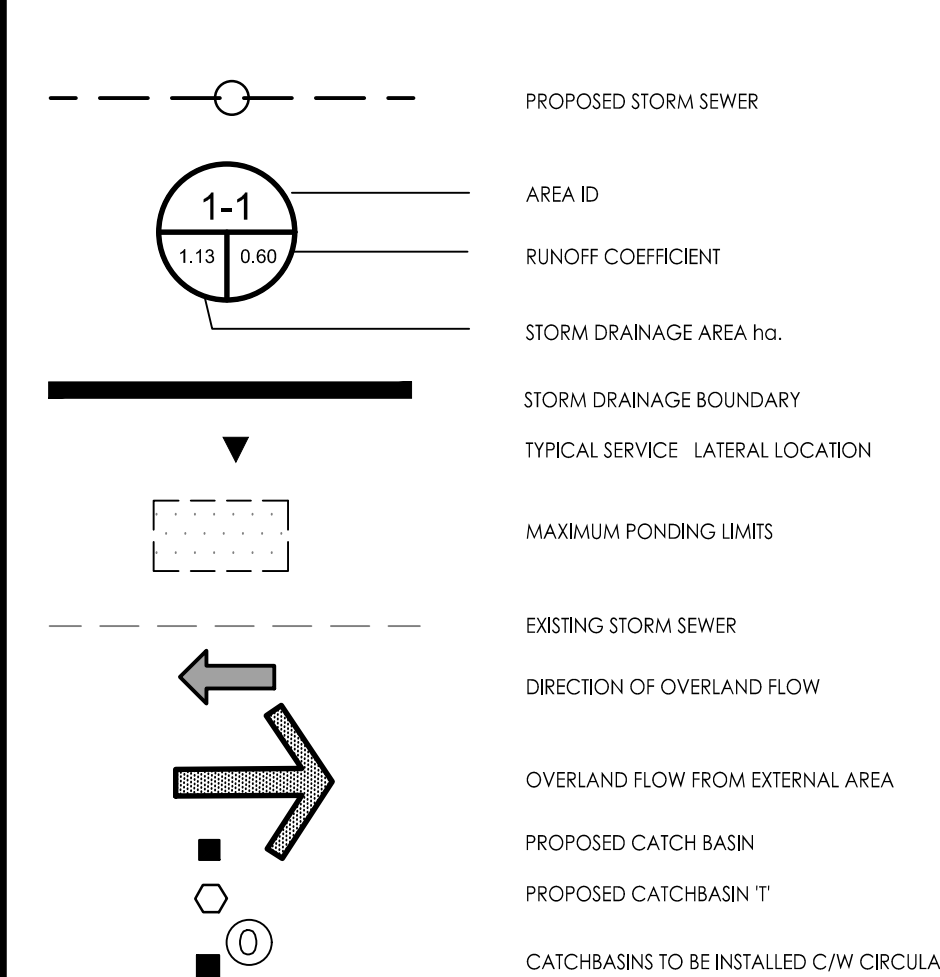

CATCHBASIN ID	TRIBUTARY AREA ID	ICD TYPE	SYR HEAD (m)	100YR HEAD (m)	SYR RELEASE RATE (L/s)	100YR RELEASE RATE (L/s)
CB102A-1	C102A	PEX TEMPEST HF (18mm ORIFICE)	1.5	1.6	16.8	17.1
CB102B-1	C102B	PEX TEMPEST HF (18mm ORIFICE)	1.5	1.6	16.8	17.1
CB103A-1	C103A	PEX TEMPEST HF (18mm ORIFICE)	1.4	1.5	15.7	16.6
CB104A-1	C104A	PEX TEMPEST LMF 80	1.5	1.5	6.1	6.2
CB104B-1	C104B	PEX TEMPEST LMF 80	1.5	1.5	6.1	6.2
CB105A-1	C105A	PEX TEMPEST LMF 80	1.5	1.5	6.0	6.2
CB105B-1	C105B	PEX TEMPEST LMF 80	1.5	1.5	6.0	6.2
CB106C-1	C106C	PEX TEMPEST HF (18mm ORIFICE)	0.4	1.8	8.5	18.3
CB107A-1	C107A	PEX TEMPEST HF (18mm ORIFICE)	1.1	1.6	16.2	19.1
CB107B-1	C107B	PEX TEMPEST HF (18mm ORIFICE)	1.1	1.6	16.2	19.1

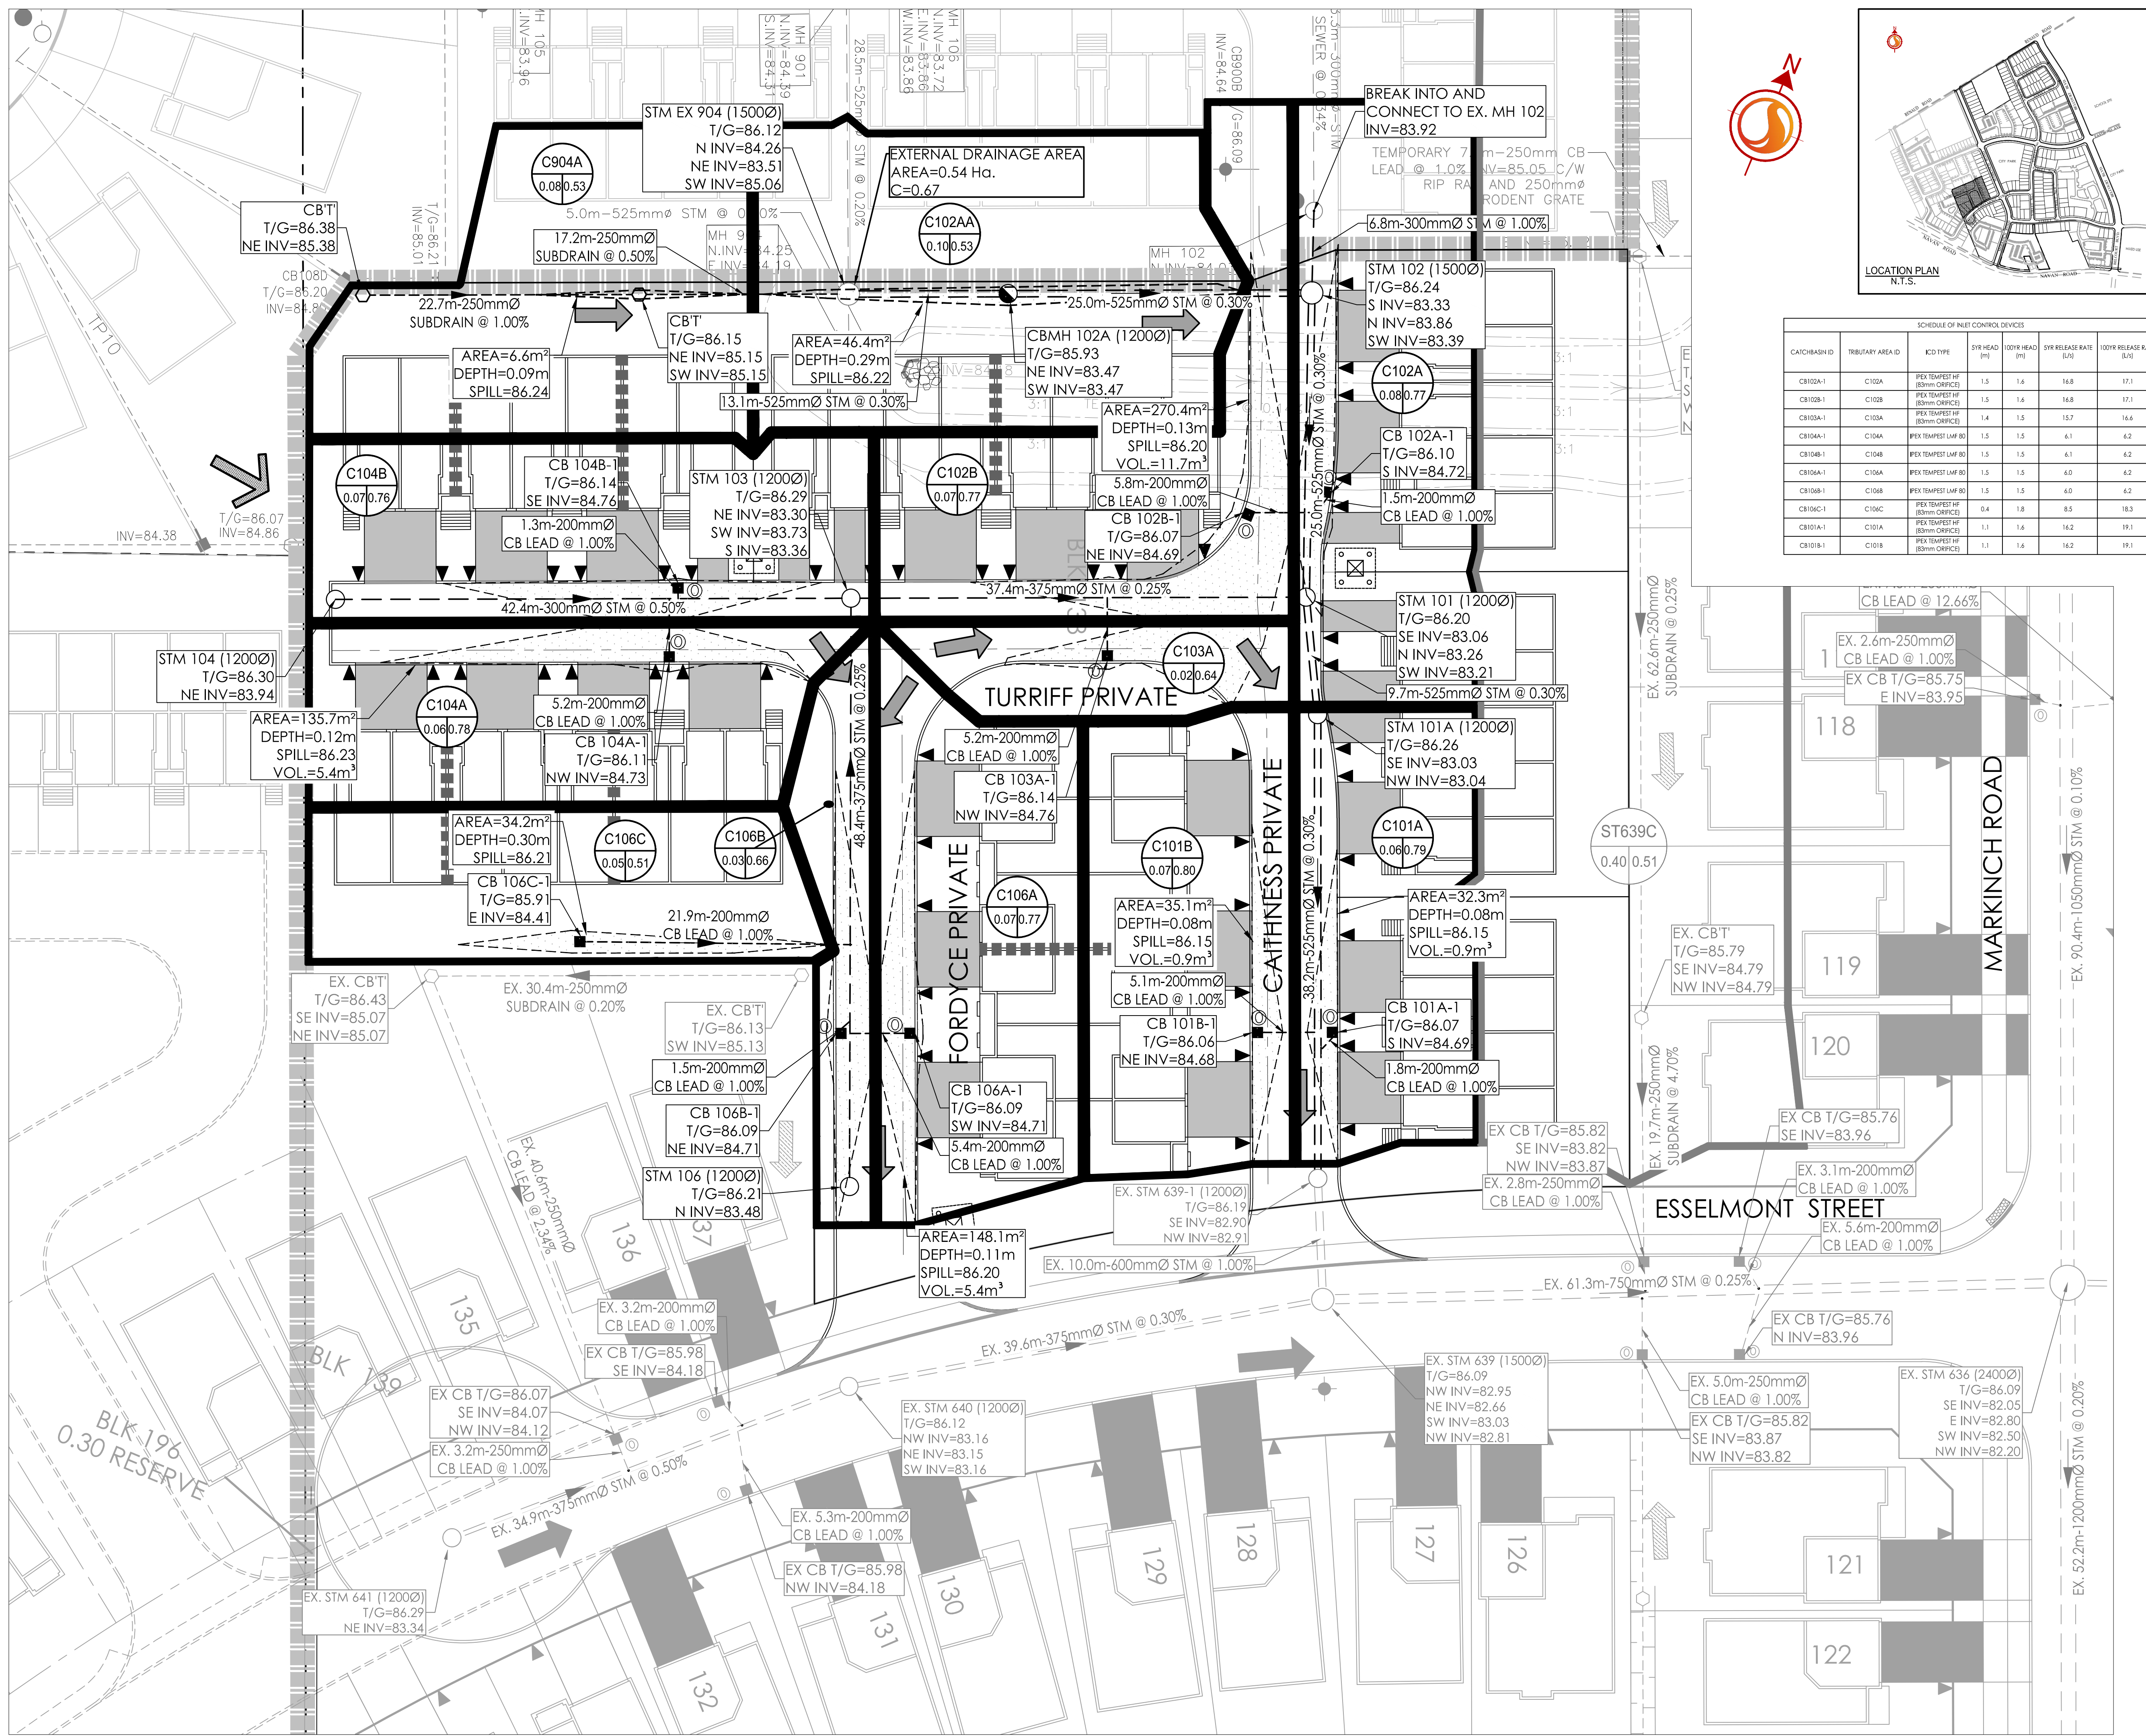

Revision	By	Appd.	YY.MM.DD
4	WAJ	KJK	21.06.10
3	WAJ	KJK	21.03.12
2	WAJ	KJK	20.12.07
1	WAJ	KJK	20.04.24

File Name	M/S	K/K	M/S	14.05.07
16040101-Block C SD-1.dwg	Dwn.	Chkd.	Dgn.	YY.MM.DD

Permit Seal

Client/Project
ASHCROFT HOMES

EAST URBAN COMMUNITY
BLOCK C
Ottawa, ON

Title
STORM DRAINAGE PLAN

Project No. 16040101

Scale 1:250

Drawing No. SD-1

Sheet 5 of 7

Revision 4

W:\active\16040101-Block C SD-1.dwg, 2021/06/11 10:52 AM by: J. Johnson, Warren