


414 Churchill Ave. N. Ottawa,  
ON, K1Z 5C6 • 613-863-2822  
www.rjhil.ca • rosaline@rjhil.ca

Rosaline J. Hill Architect Inc.

3.	2022 07 04	REVISED PER SITE PLAN COMMENTS
2.	2022 05 13	ISSUED FOR PRICING
1.	2022 03 25	ISSUED FOR SITE PLAN CONTROL

No. Y / M / D REVISION

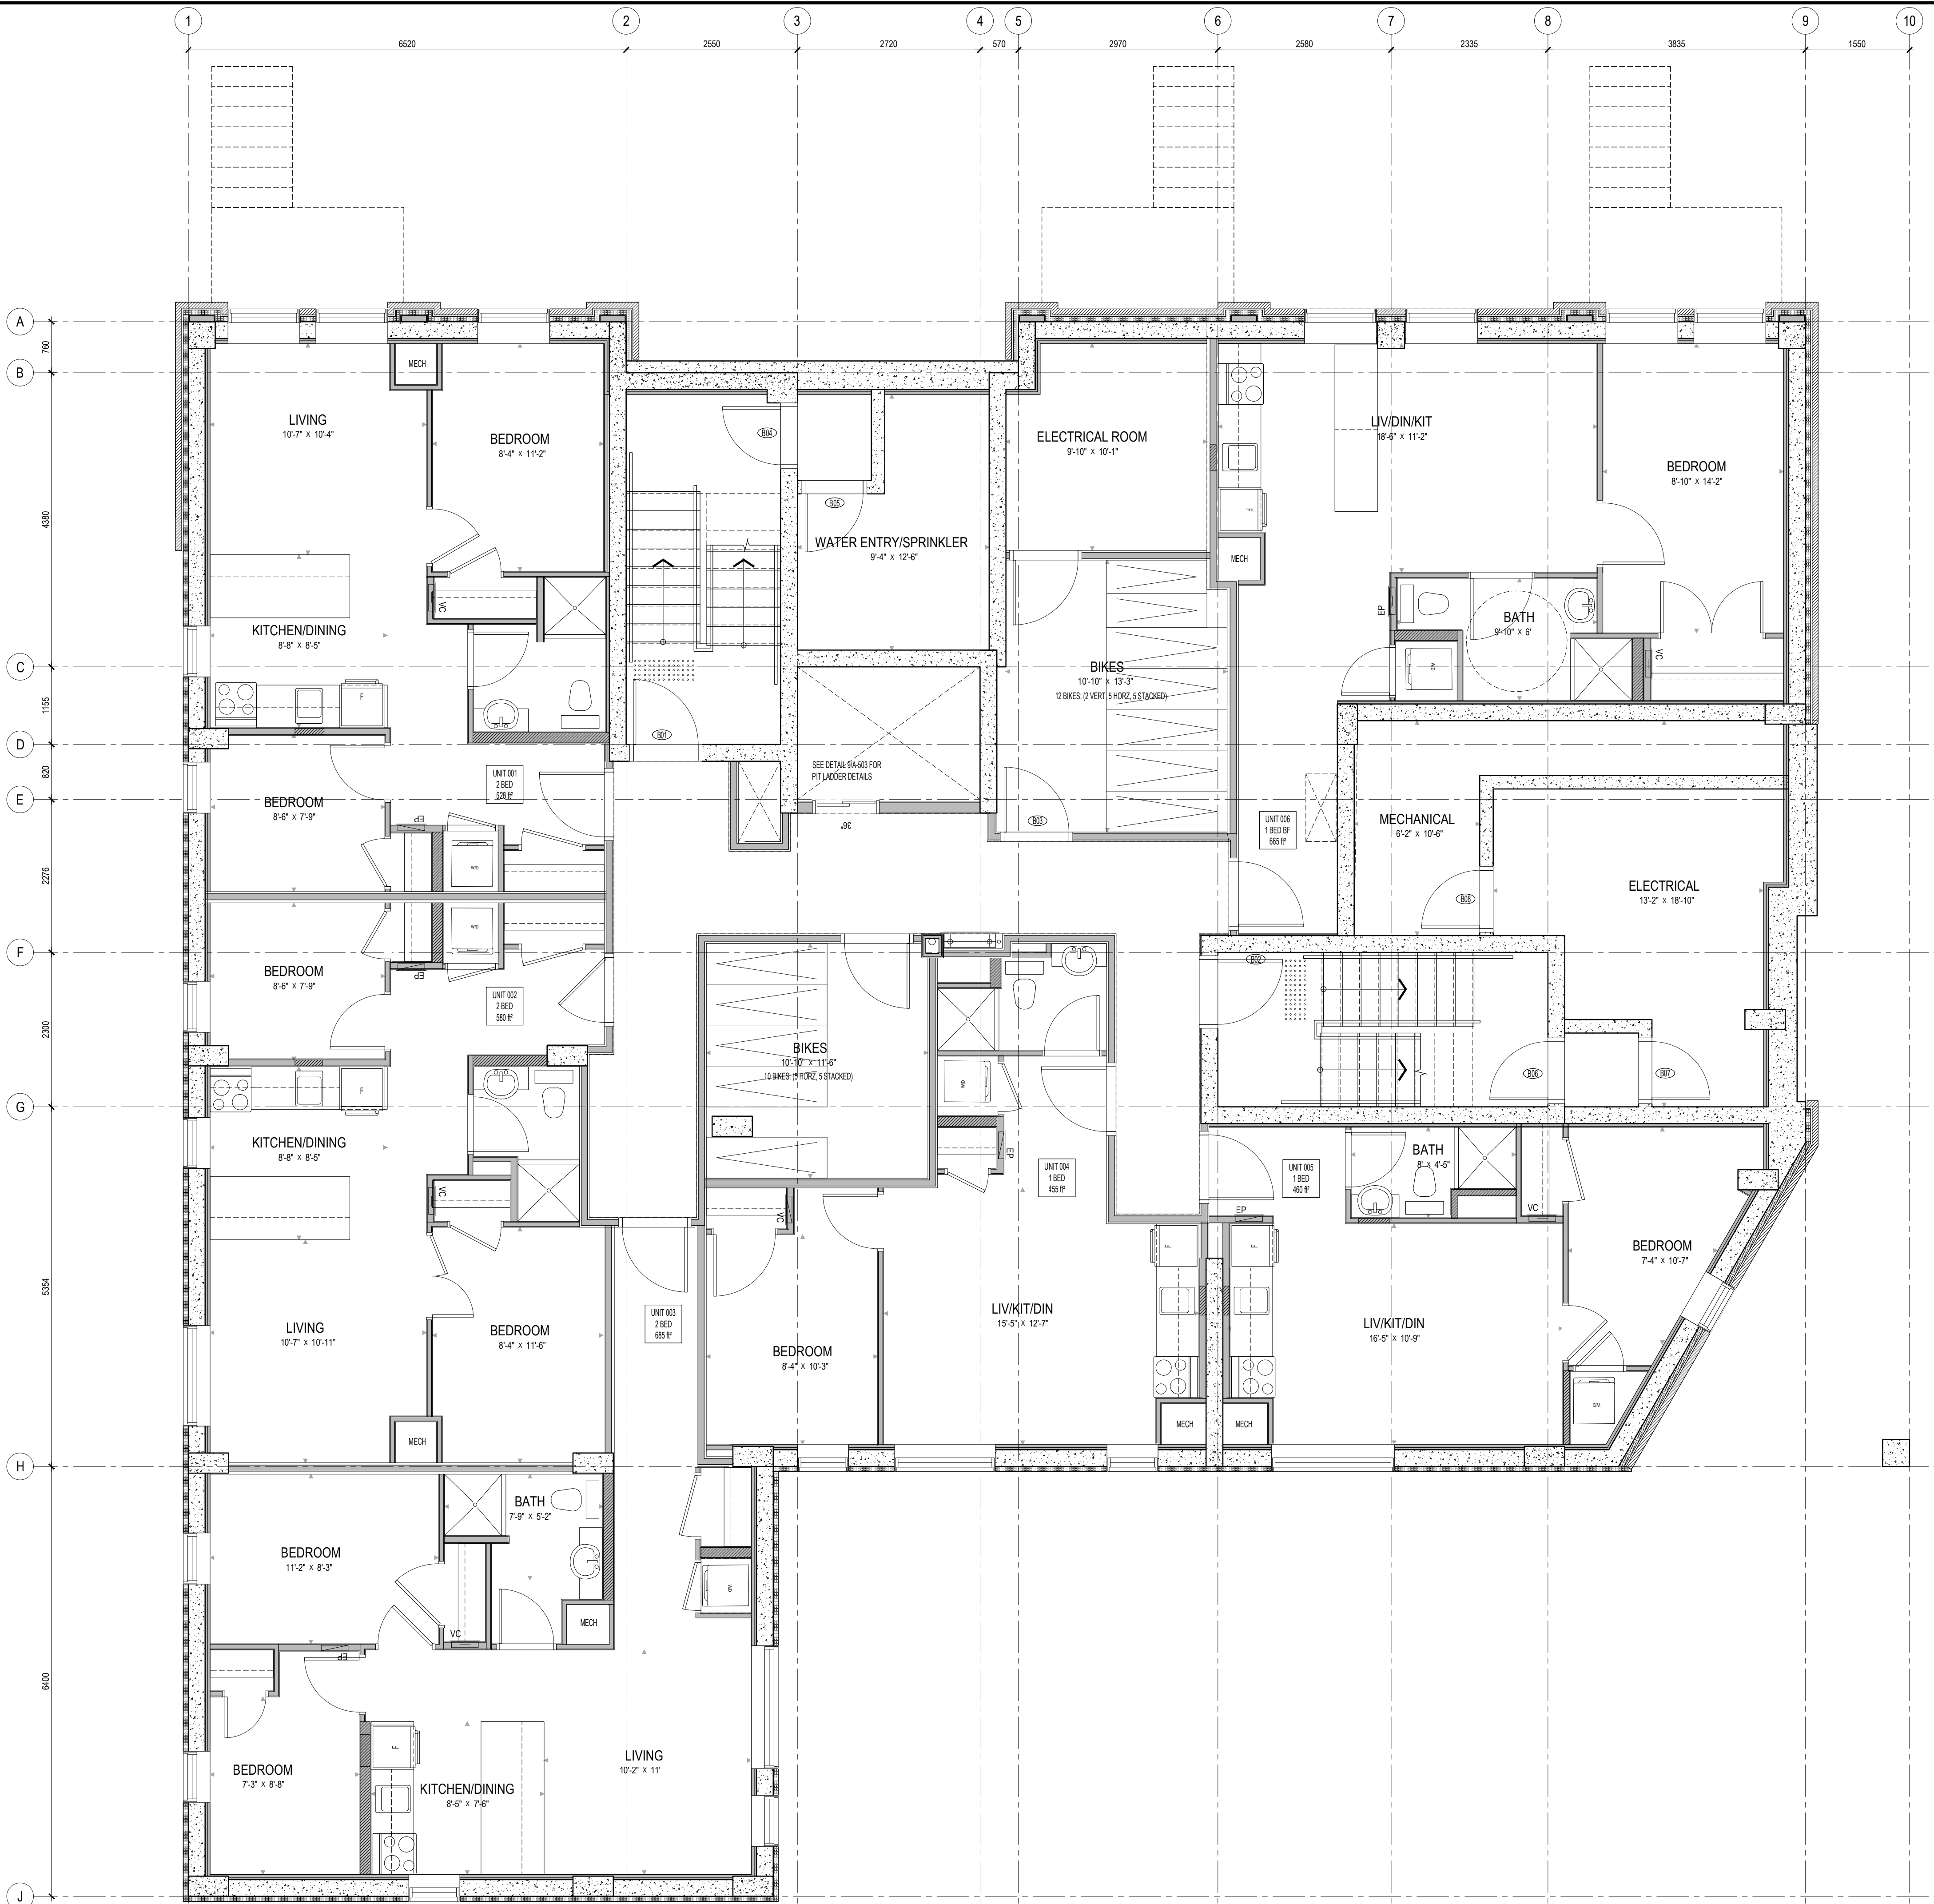



It is the responsibility of the appropriate contractor to check & verify all dimensions on site and report all errors &/or omissions to the architect. All contractors must comply with all pertinent codes & by-laws, & use proprietary products as directed by the manufacturer. Do not scale drawings. Copyright reserved.

WILBROD APARTMENTS  
326-330 WILBROD ST. OTTAWA ON.

BASEMENT FLOOR

Drawn By: AW	Date: JAN 2022	A-101
Project No: 2107	Scale: 1:50	

PC01 FEB MAR 04 22 2022

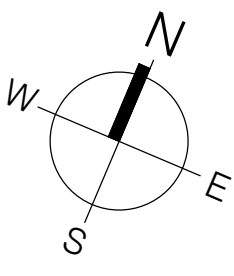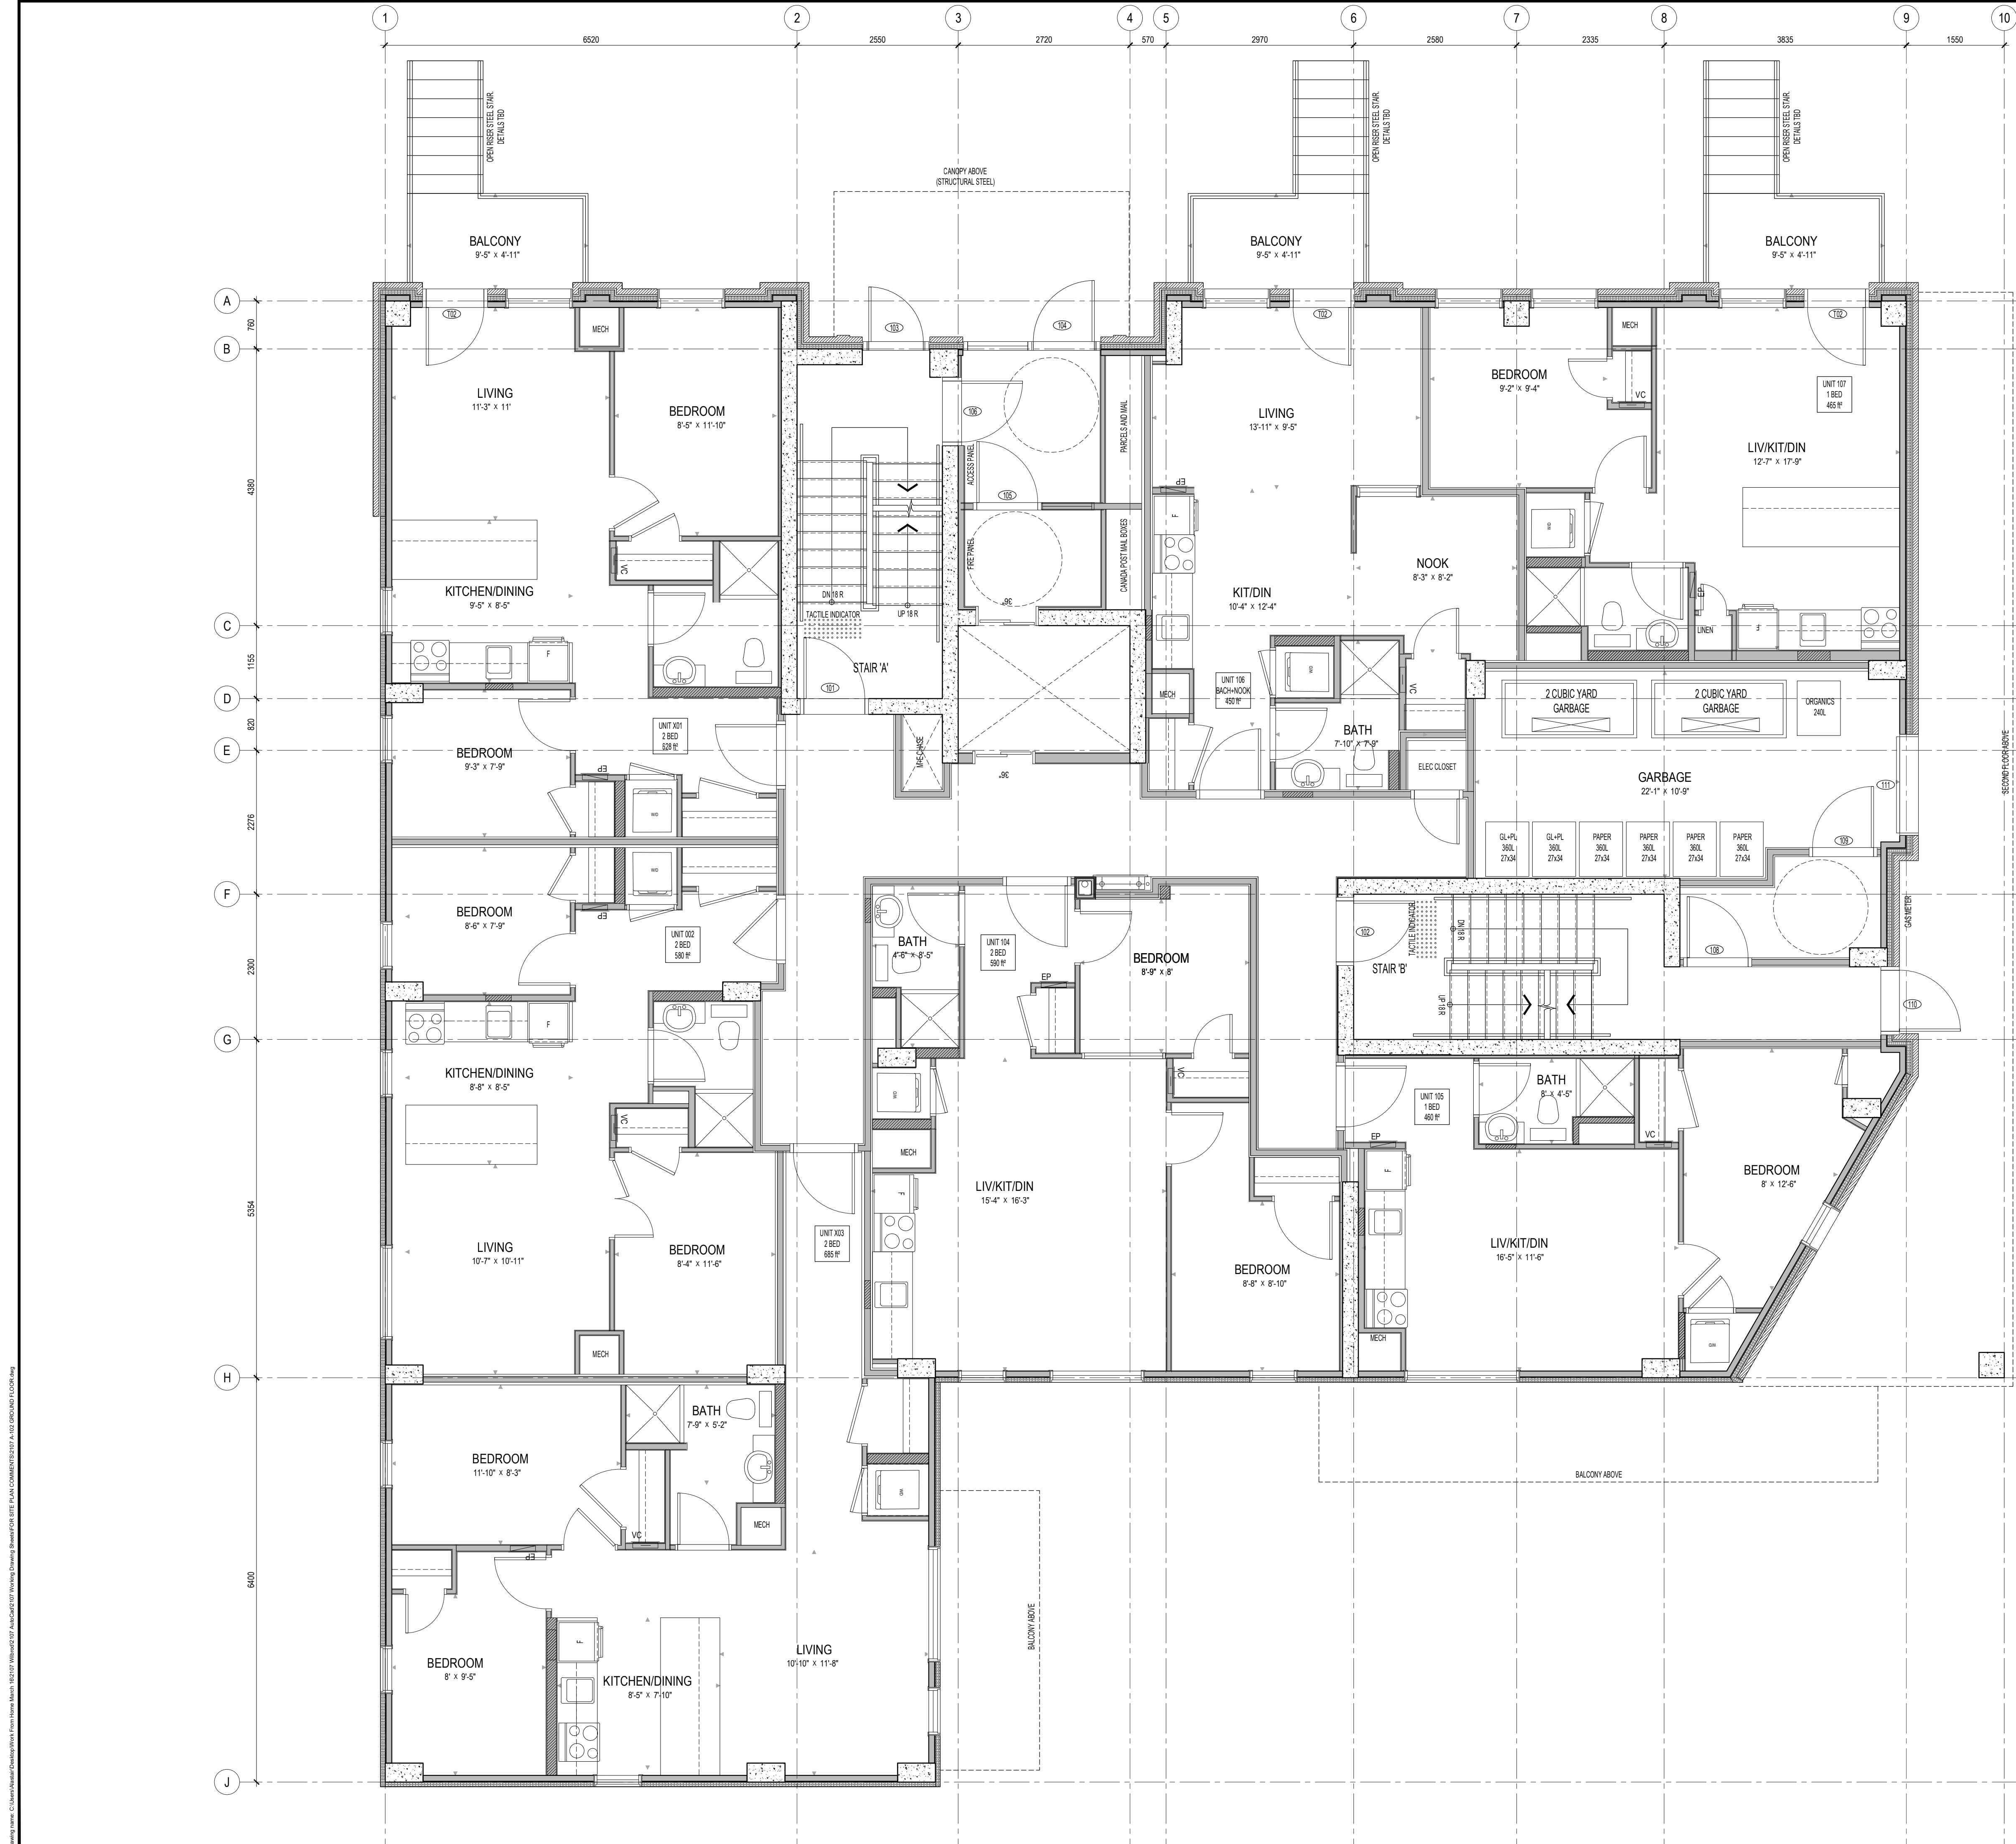

**RH**  
 Rosaline J. Hill Architect Inc.  
 414 Churchill Ave. N. Ottawa,  
 ON, K1Z 5C6 • 613-863-2822  
 www.rjhil.ca • rosahill@rjhil.ca

Rosaline J. Hill Architect Inc.

No.	Y / M / D	REVISION
3.	2022 07 04	REVISED PER SITE PLAN COMMENTS
2.	2022 05 13	ISSUED FOR PRICING
1.	2022 03 25	ISSUED FOR SITE PLAN CONTROL

No. Y / M / D REVISION

It is the responsibility of the appropriate contractor to check & verify all dimensions on site and report all errors &/or omissions to the architect. All contractors must comply with all pertinent codes & by-laws, & use proprietary products as directed by the manufacturer. Do not scale drawings. Copyright reserved.



**WILBROD APARTMENTS**  
 326-330 WILBROD ST. OTTAWA, ON.

**GROUND FLOOR**

Drawn By: <b>AW</b>	Date: <b>JAN 2022</b>	<b>A-102</b>
Project No: <b>2107</b>	Scale: <b>1:50</b>	

P:\Projects\2107\WILBROD APARTMENTS\DWG\2107-101-01-FLOOR PLAN.GIF

PCOY FEB Mar. 04 2022

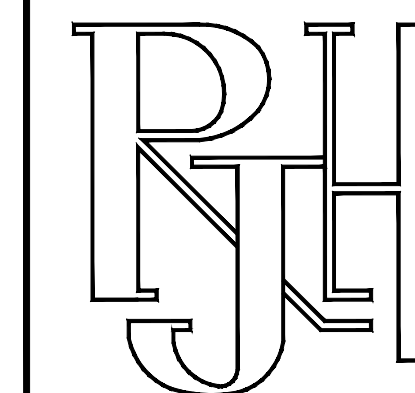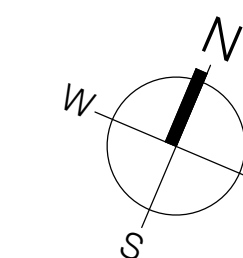

414 Churchill Ave. N. Ottawa,  
ON, K1Z 5C6 • 613-863-2822  
www.rjhil.ca • rosaline@rjhil.ca

Rosaline J. Hill Architect Inc.

No.	Y / M / D	REVISION
3.	2022 07 04	REVISED PER SITE PLAN COMMENTS
2.	2022 05 13	ISSUED FOR PRICING
1.	2022 03 25	ISSUED FOR SITE PLAN CONTROL

REVISION

It is the responsibility of the appropriate contractor to check & verify all dimensions on site and report all errors &/or omissions to the architect. All contractors must comply with all pertinent codes & by-laws, & use proprietary products as directed by the manufacturer. Do not scale drawings. Copyright reserved.


**WILBROD APARTMENTS**  
326-330 WILBROD ST. OTTAWA ON.

**2nd+3rd FLOORS**



Drawn By: **AW**  
Date: **JAN 2022**  
Project No: **2107**  
Scale: **1:50**

**A-103**

PC01 FEB MAR 04 2022

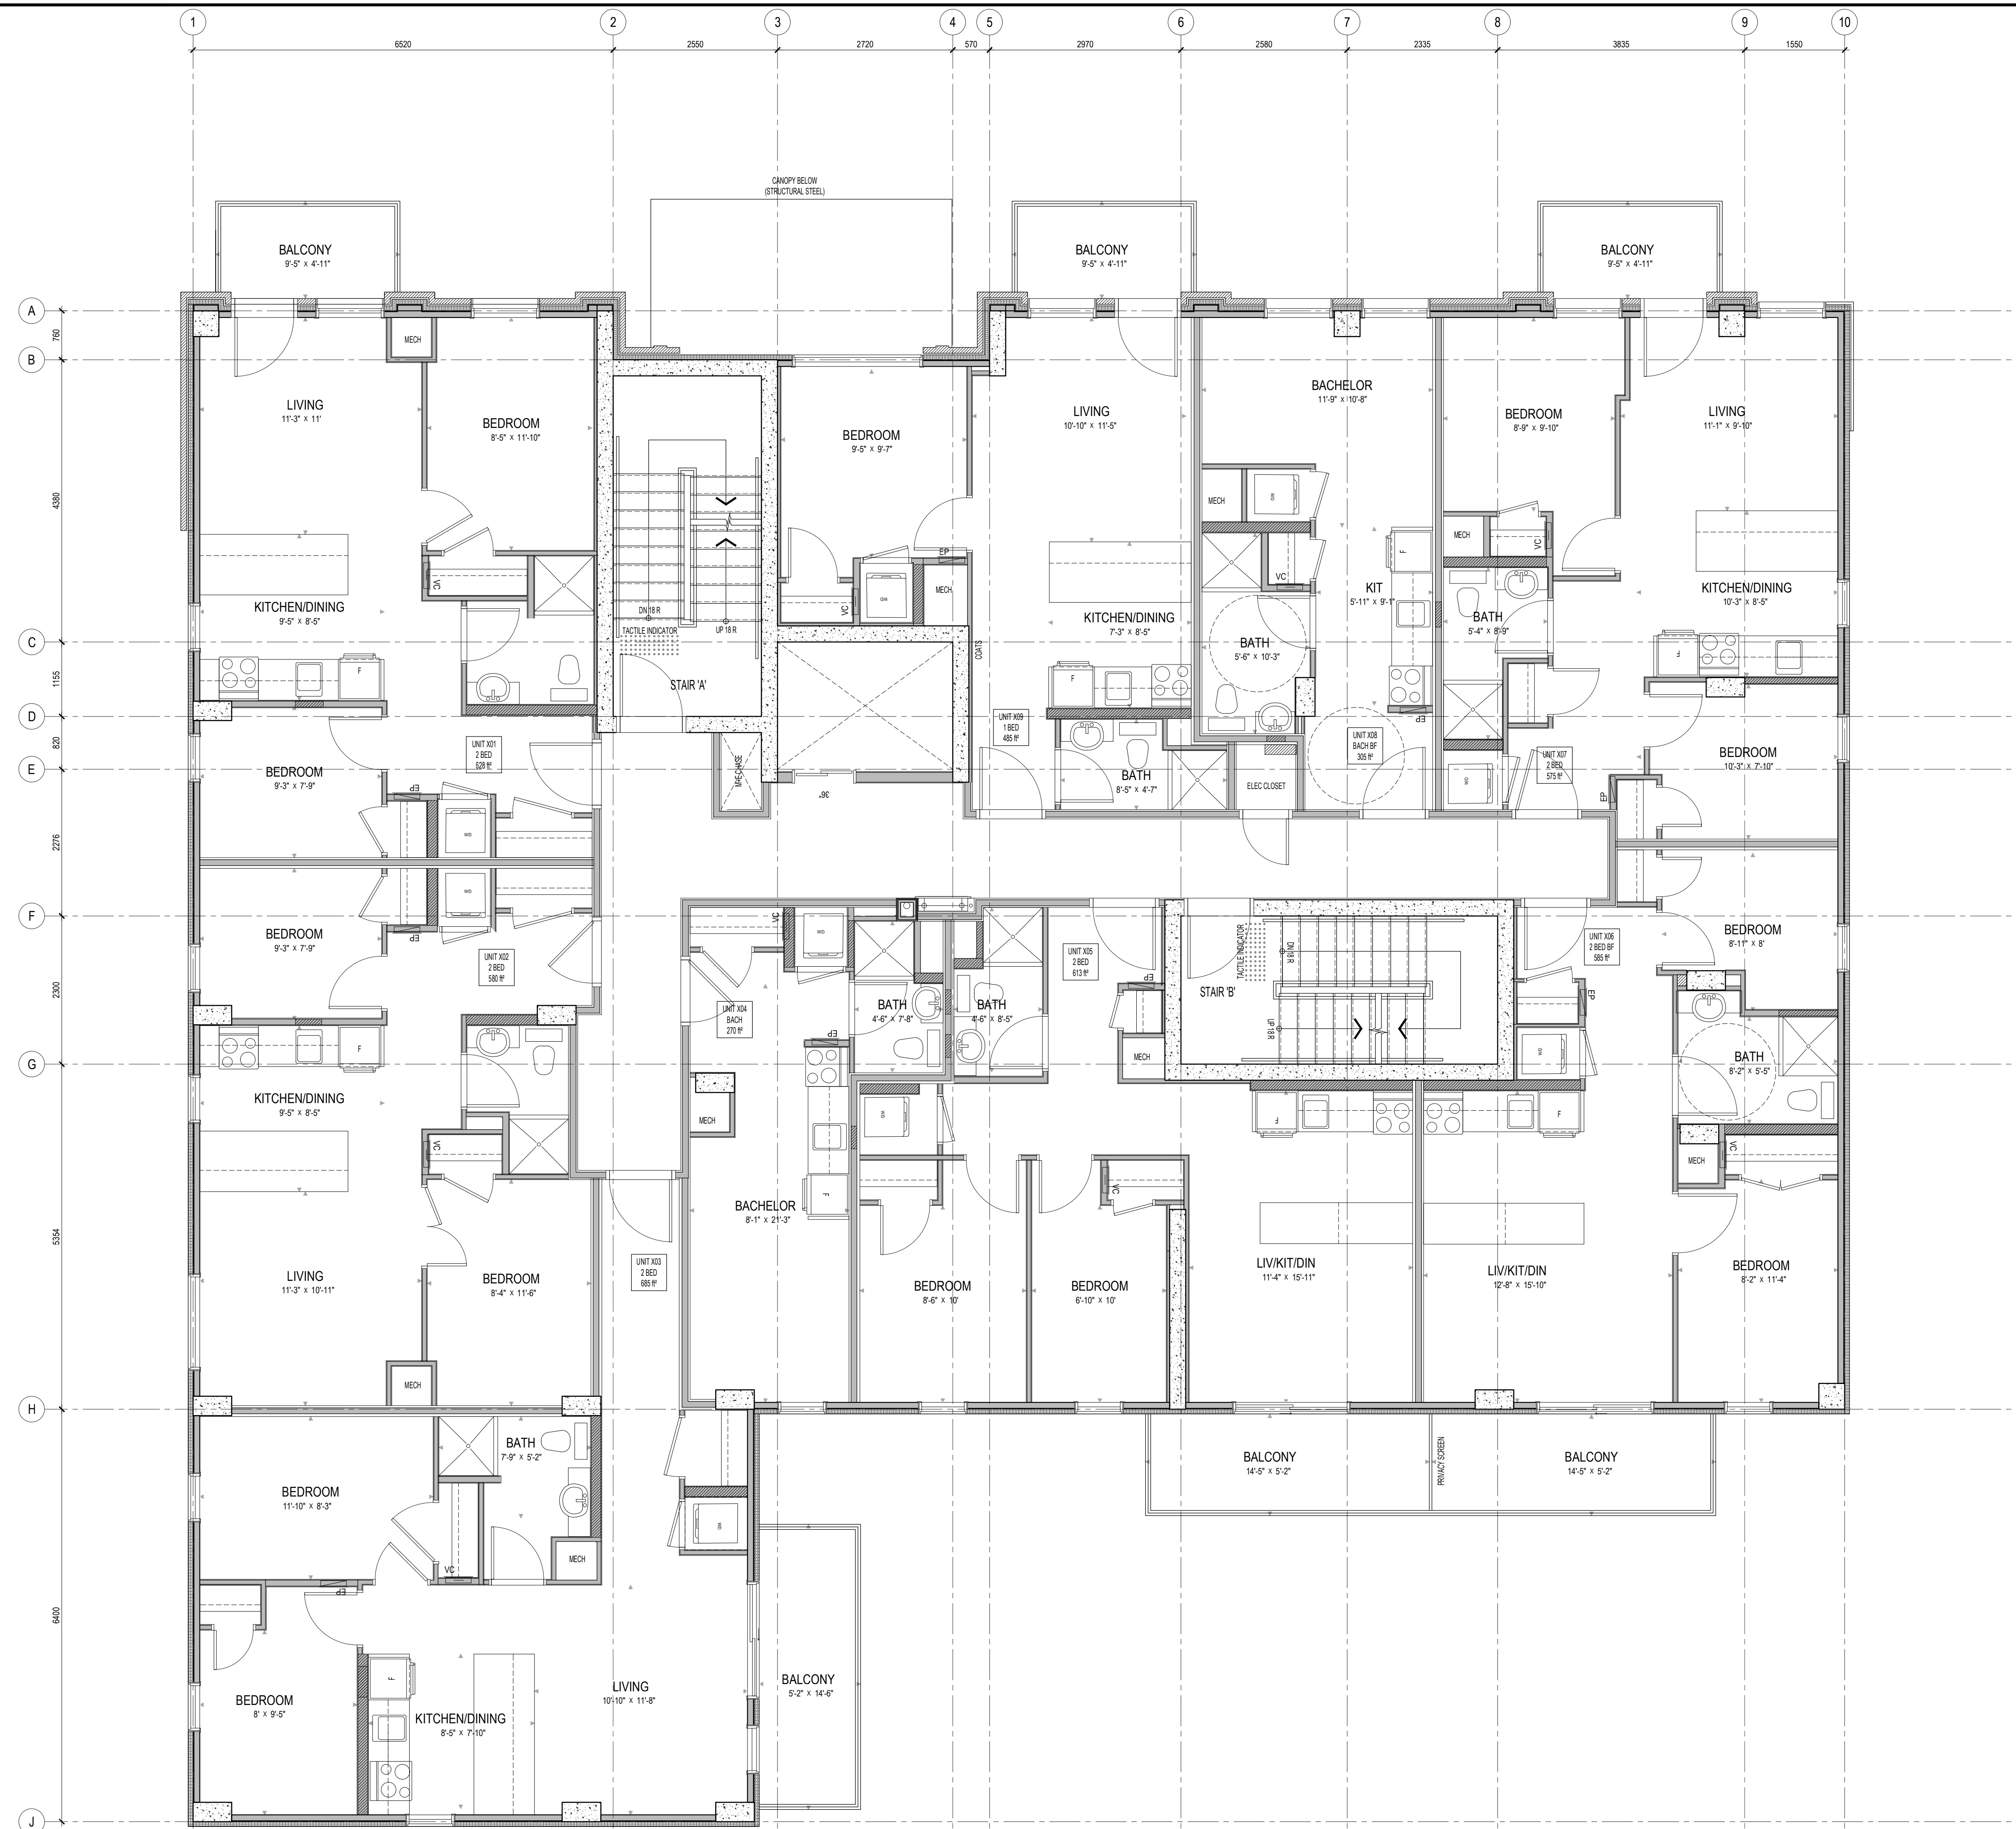


Vertical text on the left margin: 2022-01-20 10:00 AM 2022-01-20 10:00 AM

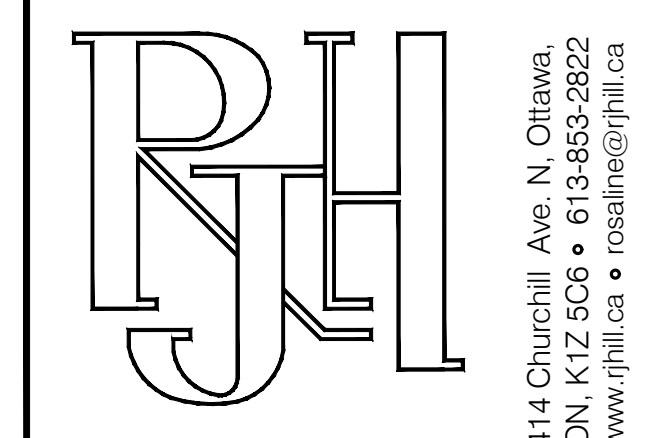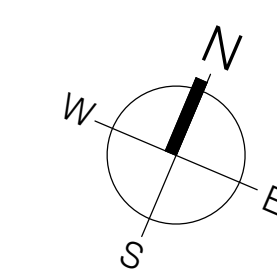

414 Churchill Ave. N. Ottawa,  
ON, K1Z 5C6 • 613-863-2822  
www.rjhil.ca • rosaline@rjhil.ca

Rosaline J. Hill Architect Inc.

3.	2022 07 04	REVISED PER SITE PLAN COMMENTS
2.	2022 05 13	ISSUED FOR PRICING
1.	2022 03 25	ISSUED FOR SITE PLAN CONTROL
No. Y / M / D		REVISION

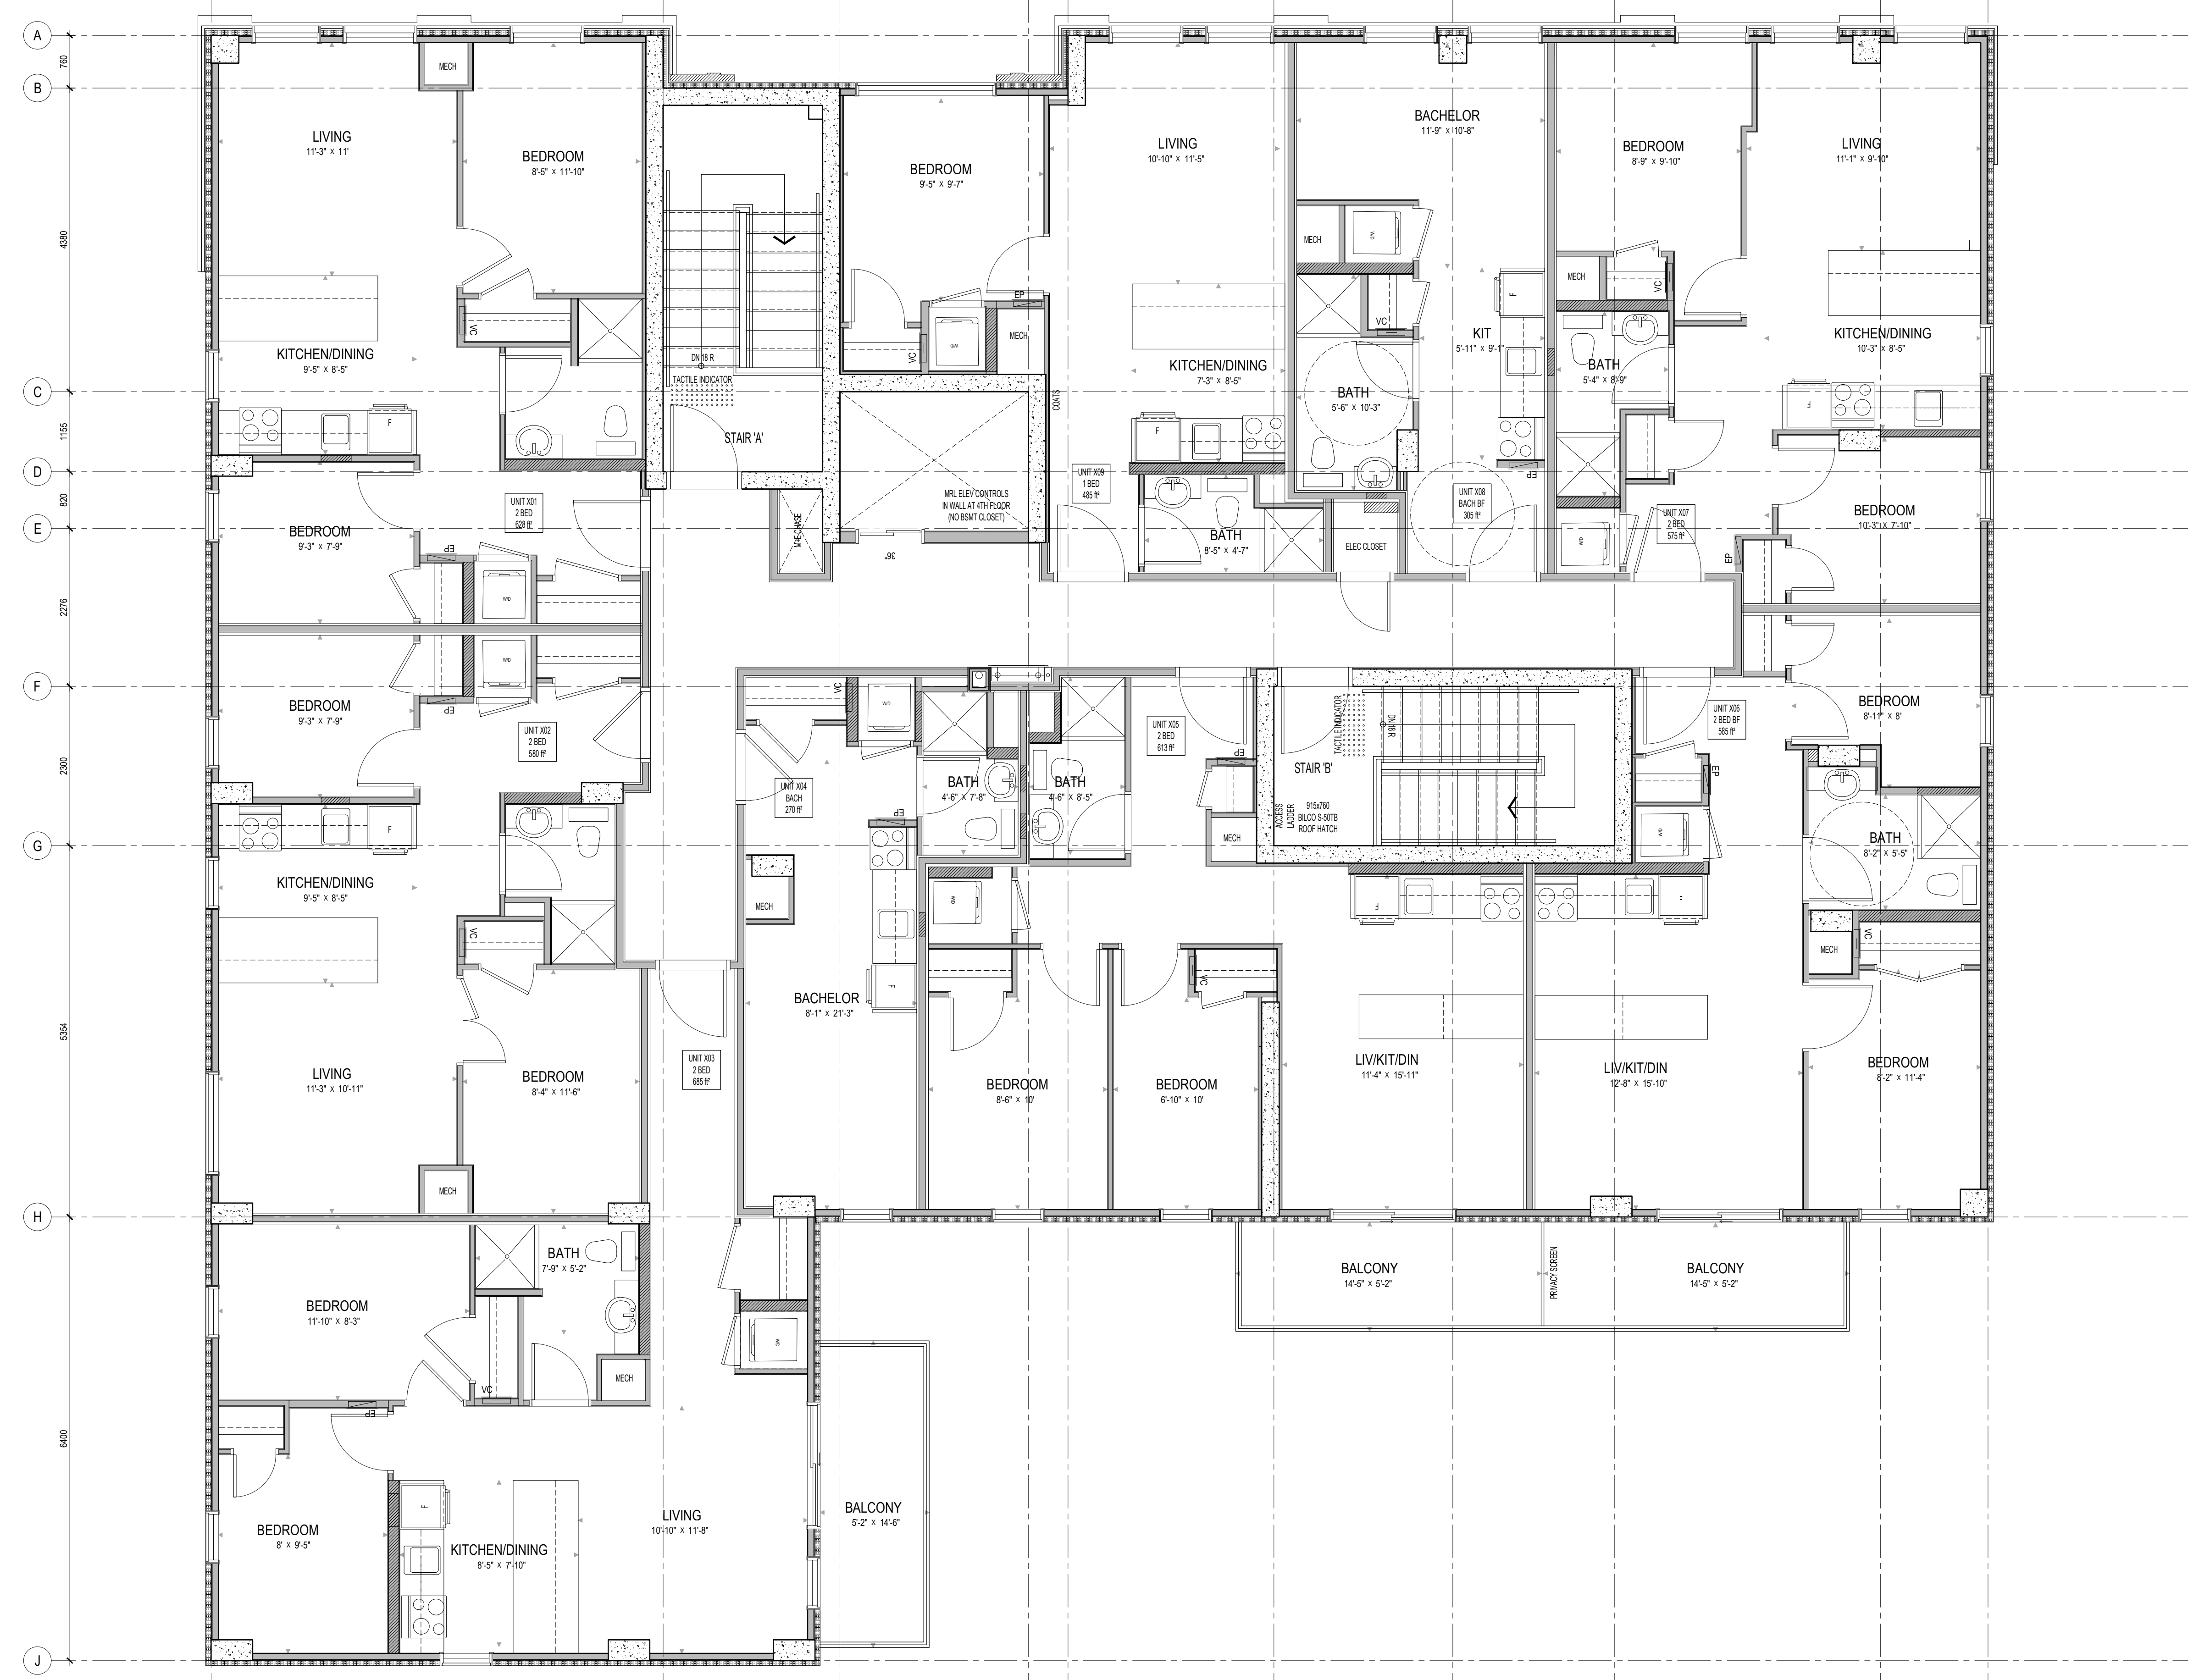

It is the responsibility of the appropriate contractor to check & verify all dimensions on site and report all errors &/or omissions to the architect. All contractors must comply with all pertinent codes & by-laws, & use proprietary products as directed by the manufacturer. Do not scale drawings. Copyright reserved.

**WILBROD APARTMENTS**  
326-330 WILBROD ST. OTTAWA ON.


**4TH FLOOR**

Drawn By:	AW	Date:	JAN 2022	<b>A-104</b>
Project No.:	2107	Scale:	1:50	
PC01 FEB Mon. 04 Jul 2022				

No.	Y / M / D	REVISION
3.	2022 07 04	REVISED PER SITE PLAN COMMENTS
2.	2022 05 13	ISSUED FOR PRICING
1.	2022 03 25	ISSUED FOR SITE PLAN CONTROL



**1 FRONT (NORTH) ELEVATION**  
 SCALE: 1:100

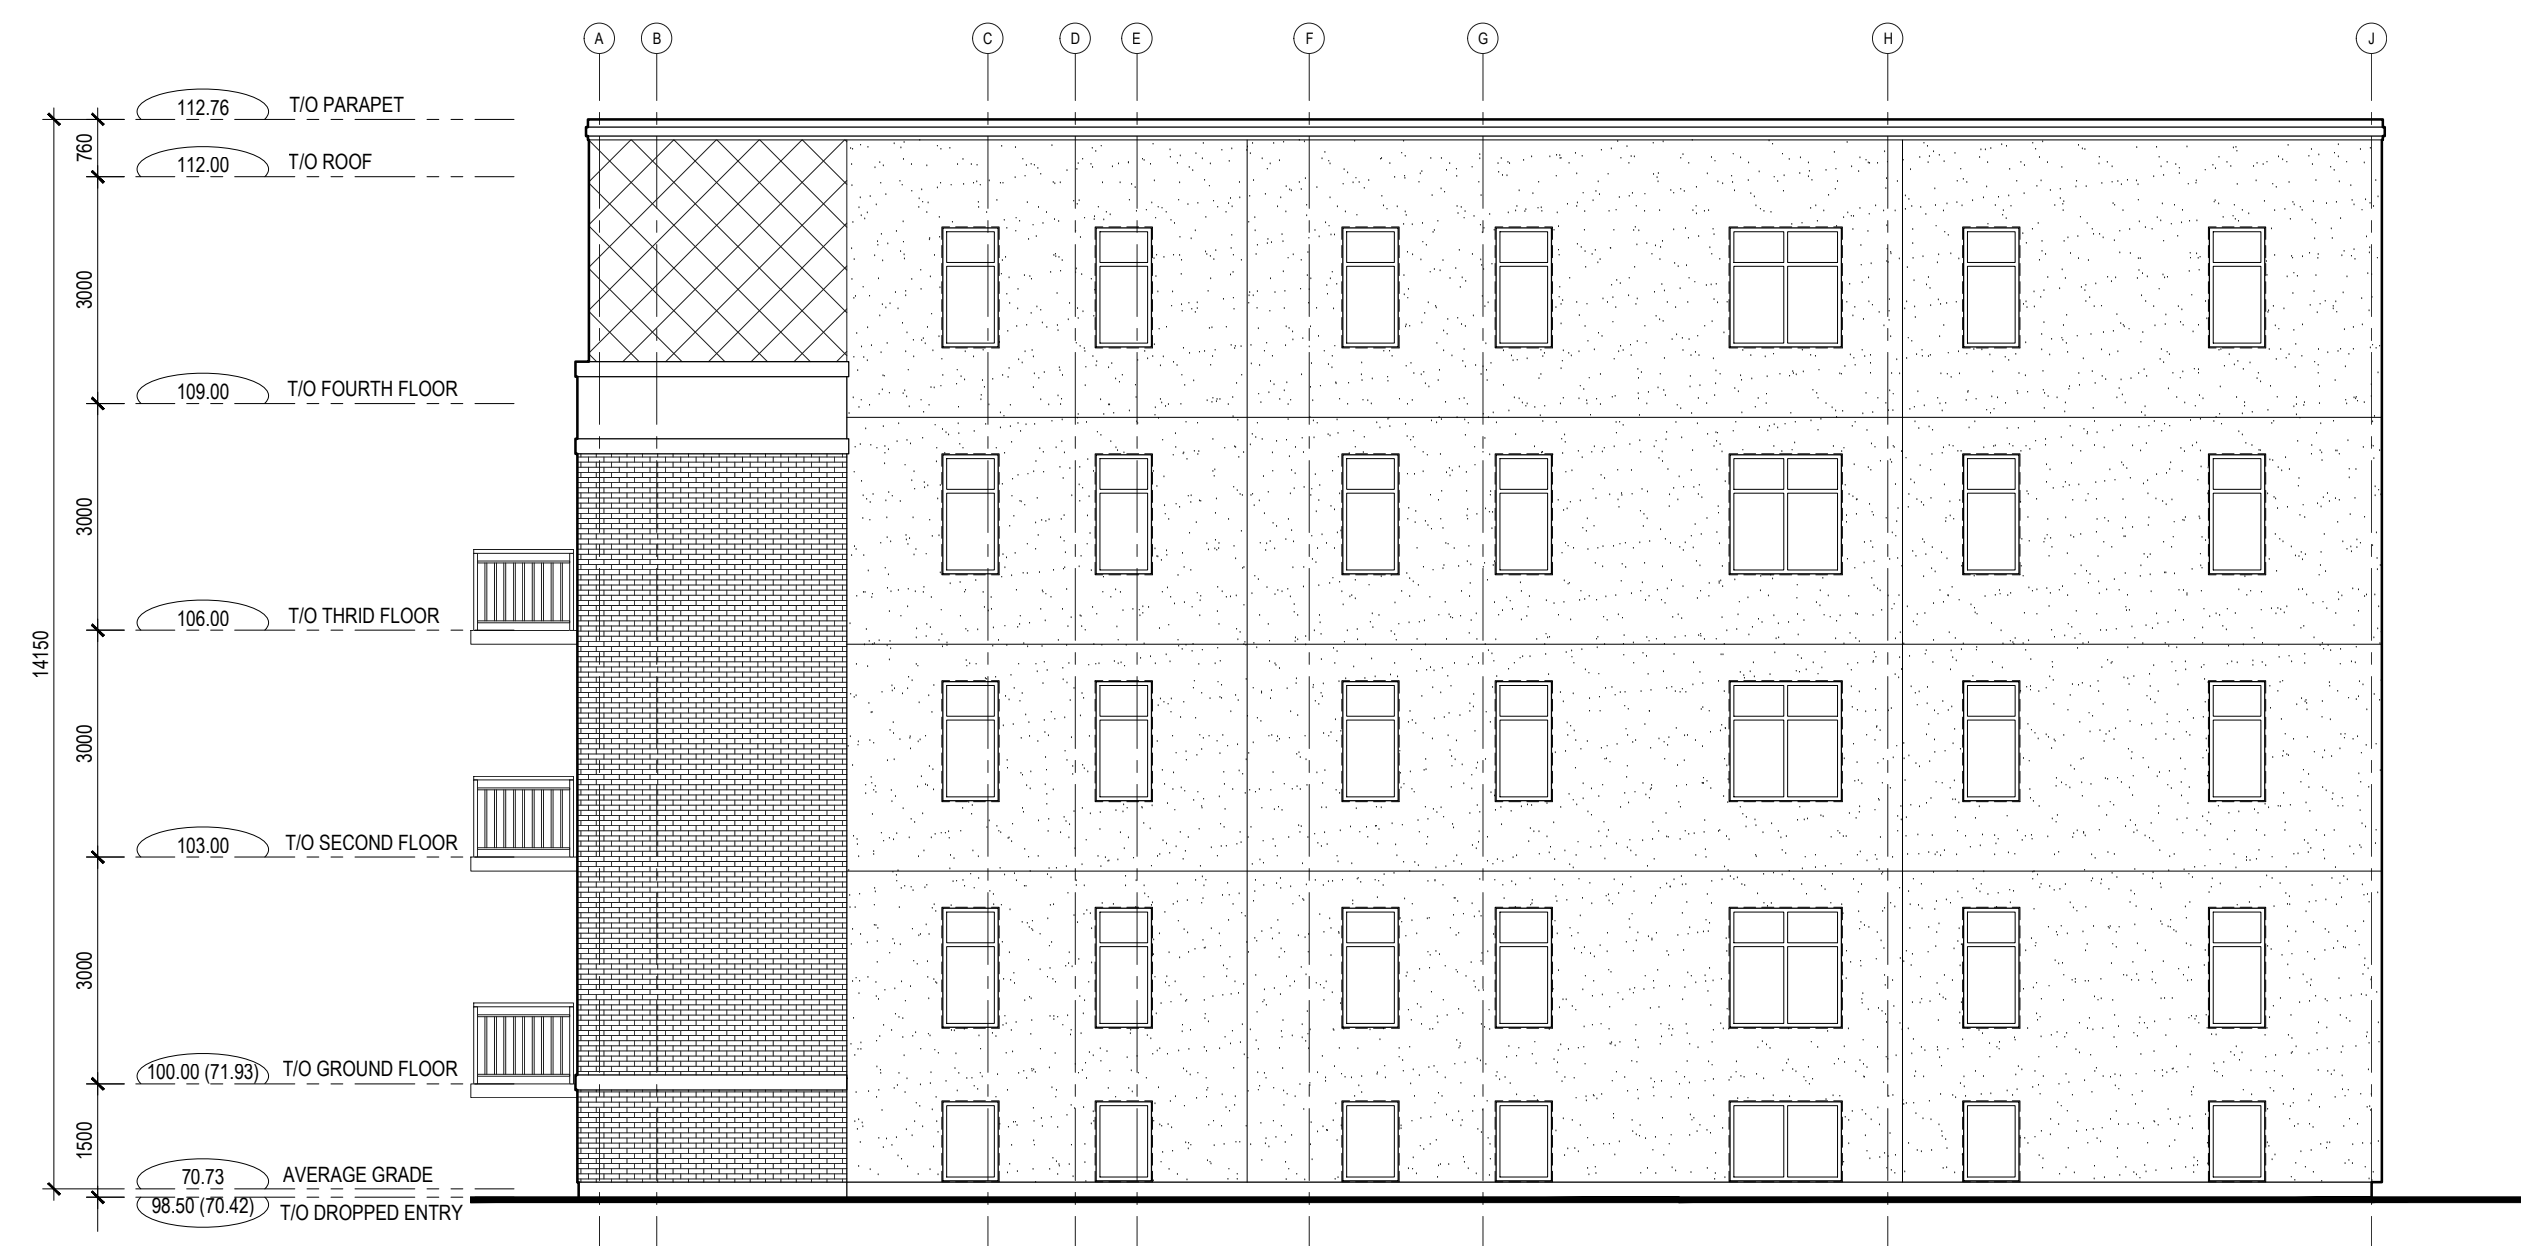

**2 RIGHT (WEST) ELEVATION**  
 SCALE: 1:100



**3 REAR (SOUTH) ELEVATION**  
 SCALE: 1:100



**4 LEFT (EAST) ELEVATION**  
 SCALE: 1:100

It is the responsibility of the appropriate contractor to check & verify all dimensions on site and report all errors &/or omissions to the architect. All contractors must comply with all pertinent codes & by-laws, & use proprietary products as directed by the manufacturer. Do not scale drawings. Copyright reserved.

**WILBROD APARTMENTS**  
 326-330 WILBROD ST. OTTAWA ON.

**ELEVATIONS**

Drawn By:	Date:	<b>A-201</b>
AW	JAN 2022	
Project No:	Scale:	
2107	1:100	