


NOTE: THIS DRAWING IS THE PROPERTY OF THE ARCHITECT AND MAY NOT BE REPRODUCED OR USED WITHOUT THE EXPRESSED CONSENT OF THE ARCHITECT. THE CONTRACTOR SHALL CHECK AND VERIFY ALL DIMENSIONS AND REPORT ANY OMISSIONS OR DISCREPANCIES TO THE ARCHITECT BEFORE PROCEEDING WITH THE WORK.

DO NOT SCALE THE DRAWINGS


RELEASE / REVISION RECORD

No.	Description	Date
1	ISSUED FOR PROGRESS REVIEW	20-12-11
2	ISSUED FOR PROGRESS MEETING	21-03-18
3	ISSUED FOR SITE PLAN CONTROL	21-10-26
4	ISSUED FOR 1ST RESPONSE TO SPC COMMENTS	22-04-07
5	ISSUED FOR 2ND RESPONSE TO SPC COMMENTS	22-08-29

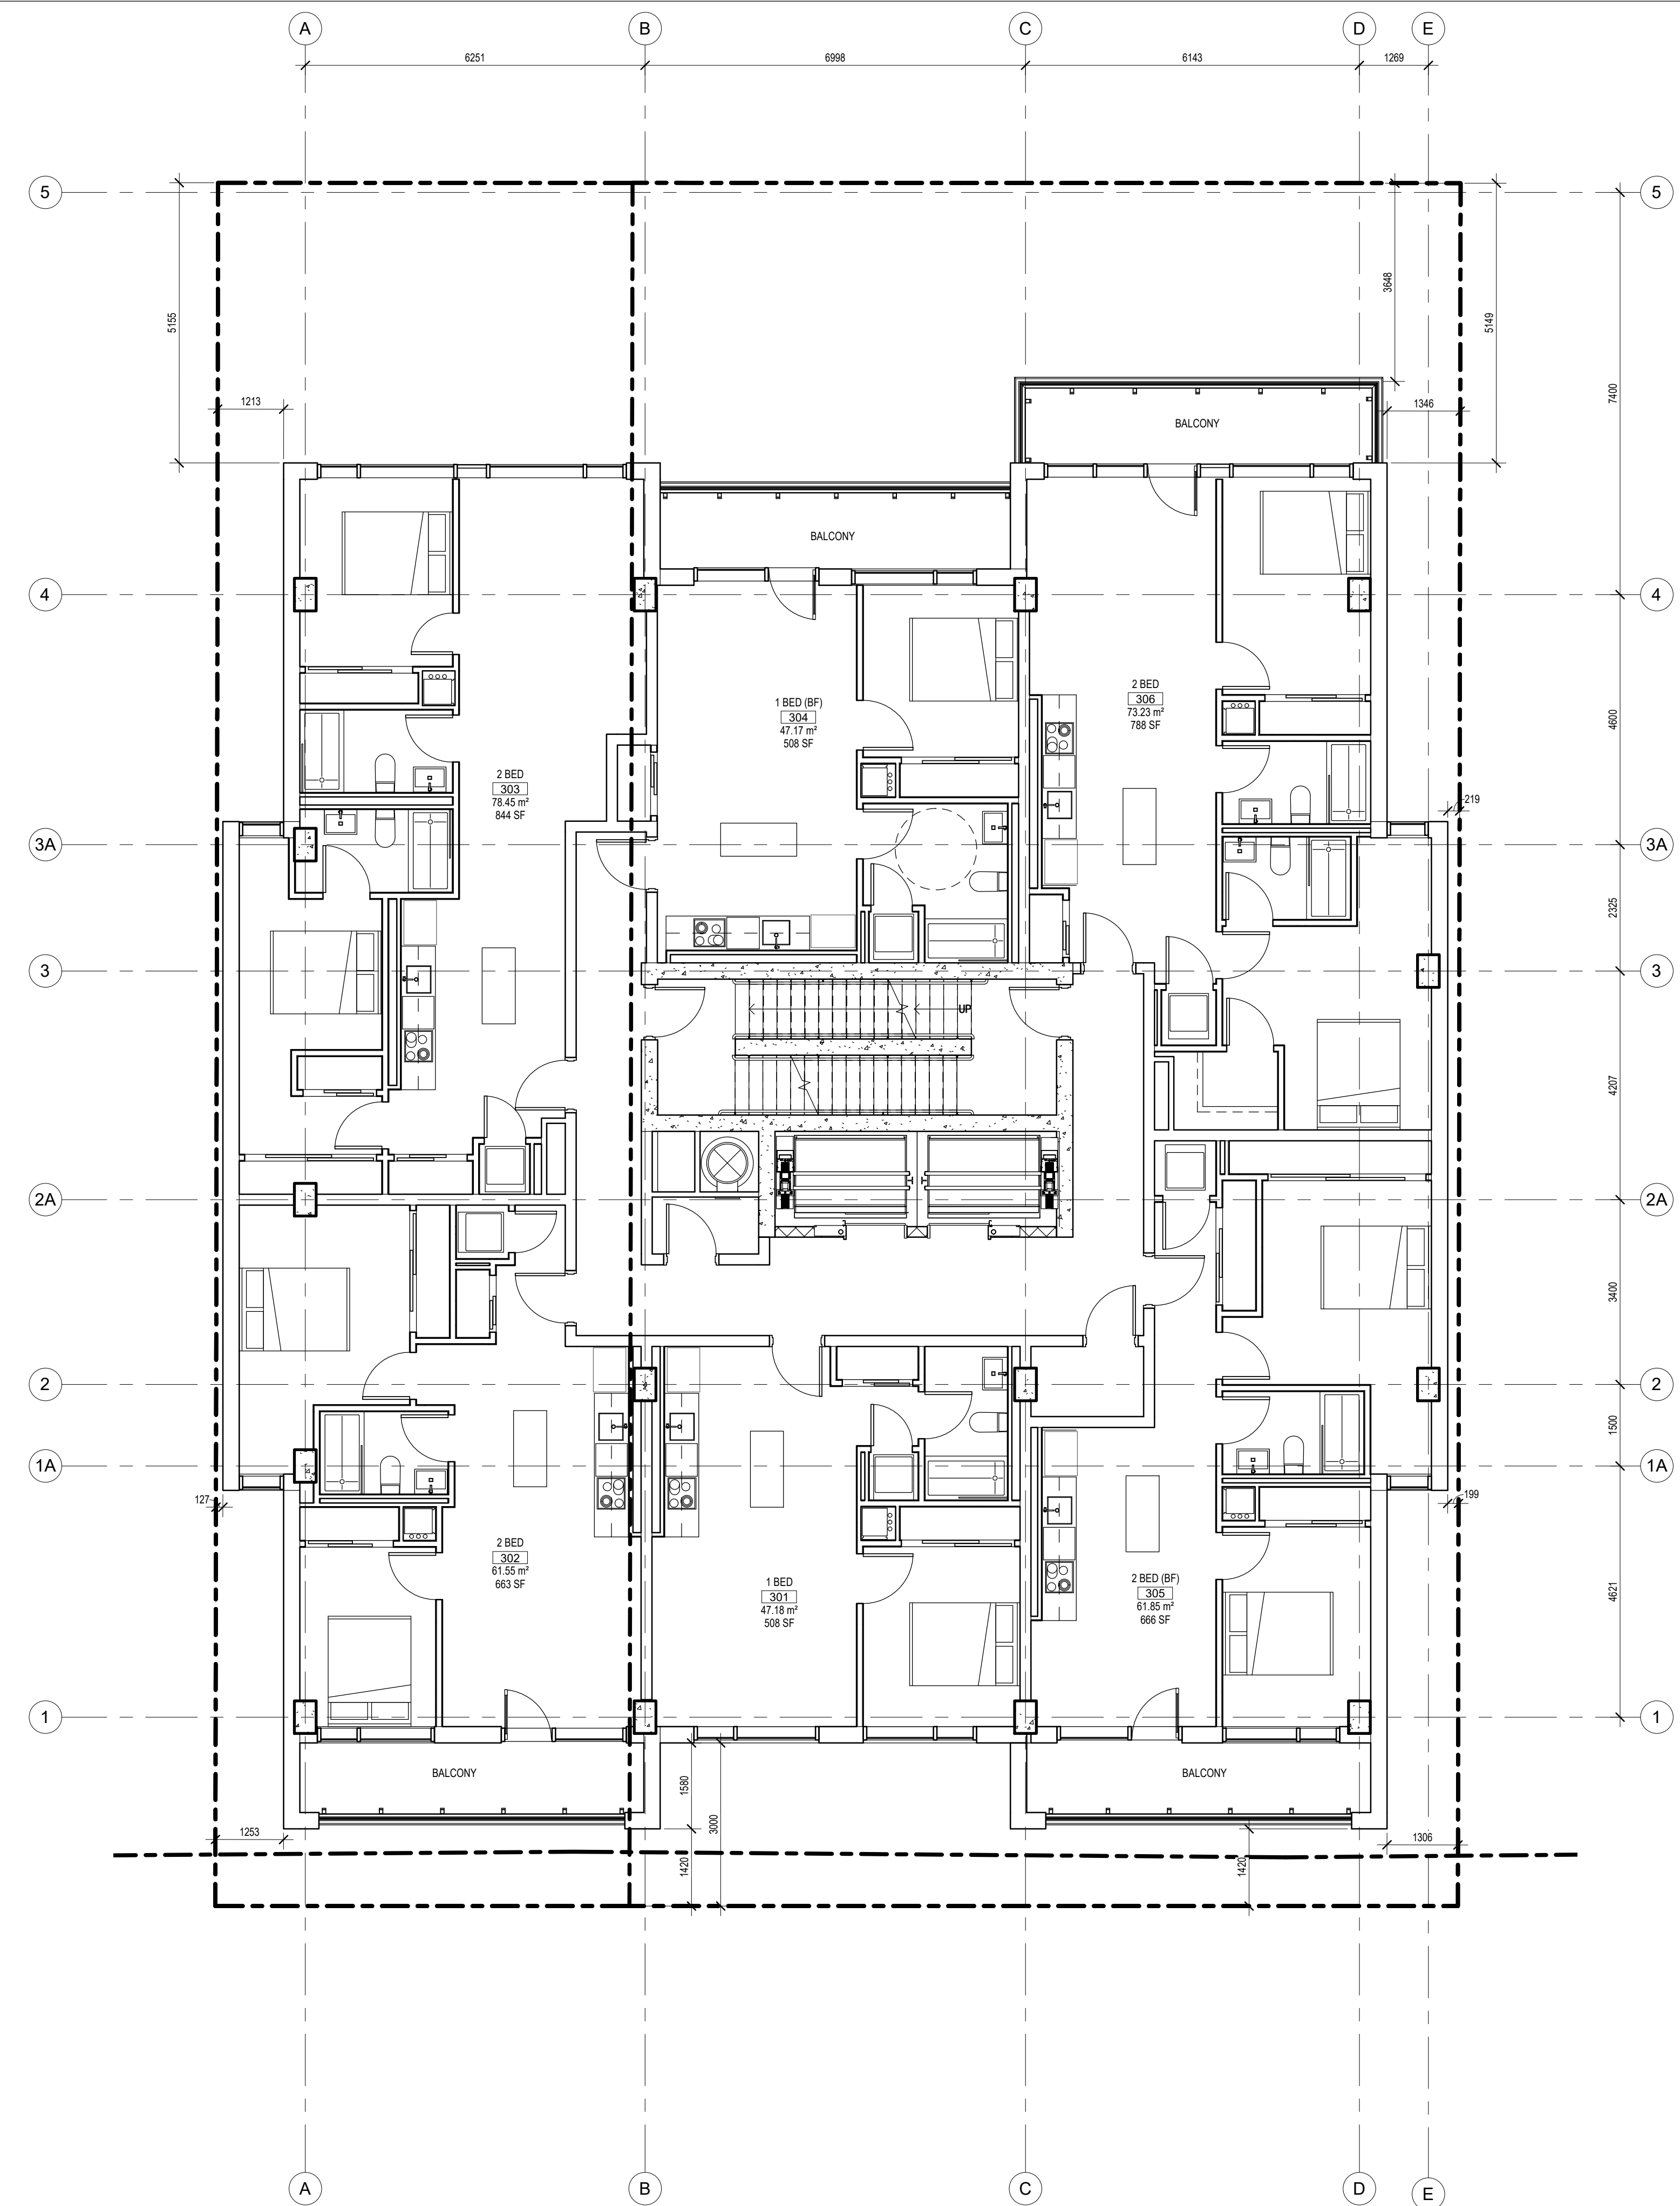

1 3RD FLOOR PLAN
A-103 SCALE 1 : 75

OWNER
93 HOLLAND : 2364672 ONT. INC.
91 HOLLAND : 2546928 ONT. INC.
 dmsholson@beamont.com
 613-277-7201

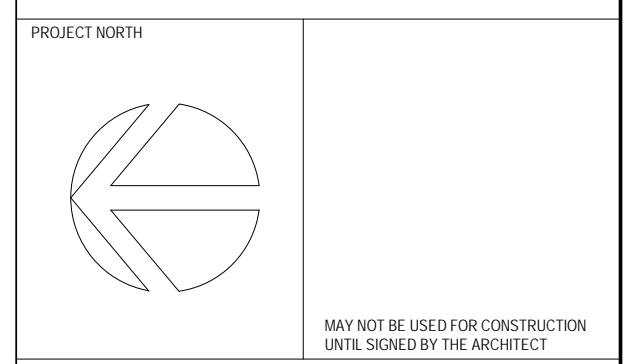

chmielarchitects
 200 - 109 Bank Street
 Ottawa, ON K1P 5N5
 t (613) 234-3585
 f (613) 234-6224

Six-Storey Residential on Holland

91-93 Holland Avenue
 PROJECT NO. 20-1898 DRAWN MD
 SCALE 1 : 75 CHECKED RAC
 DRAWING TITLE
3RD FLOOR PLAN

DRAWING NO.

A-103

#18605

D07-12-21-0180