



- MATERIAL LEGEND**
1. ALUMITEX WHITE METAL PANEL
  2. HORIZONTAL GREY CONCRETE PANELING
  3. WHITE BRICK
  4. GLAZING
  5. VERTICAL ALUMITEX GREY & WHITE PATTERNED METAL PANELING
  6. GREY METAL PANELING
  7. BALCONY GUARD (GLAZED)

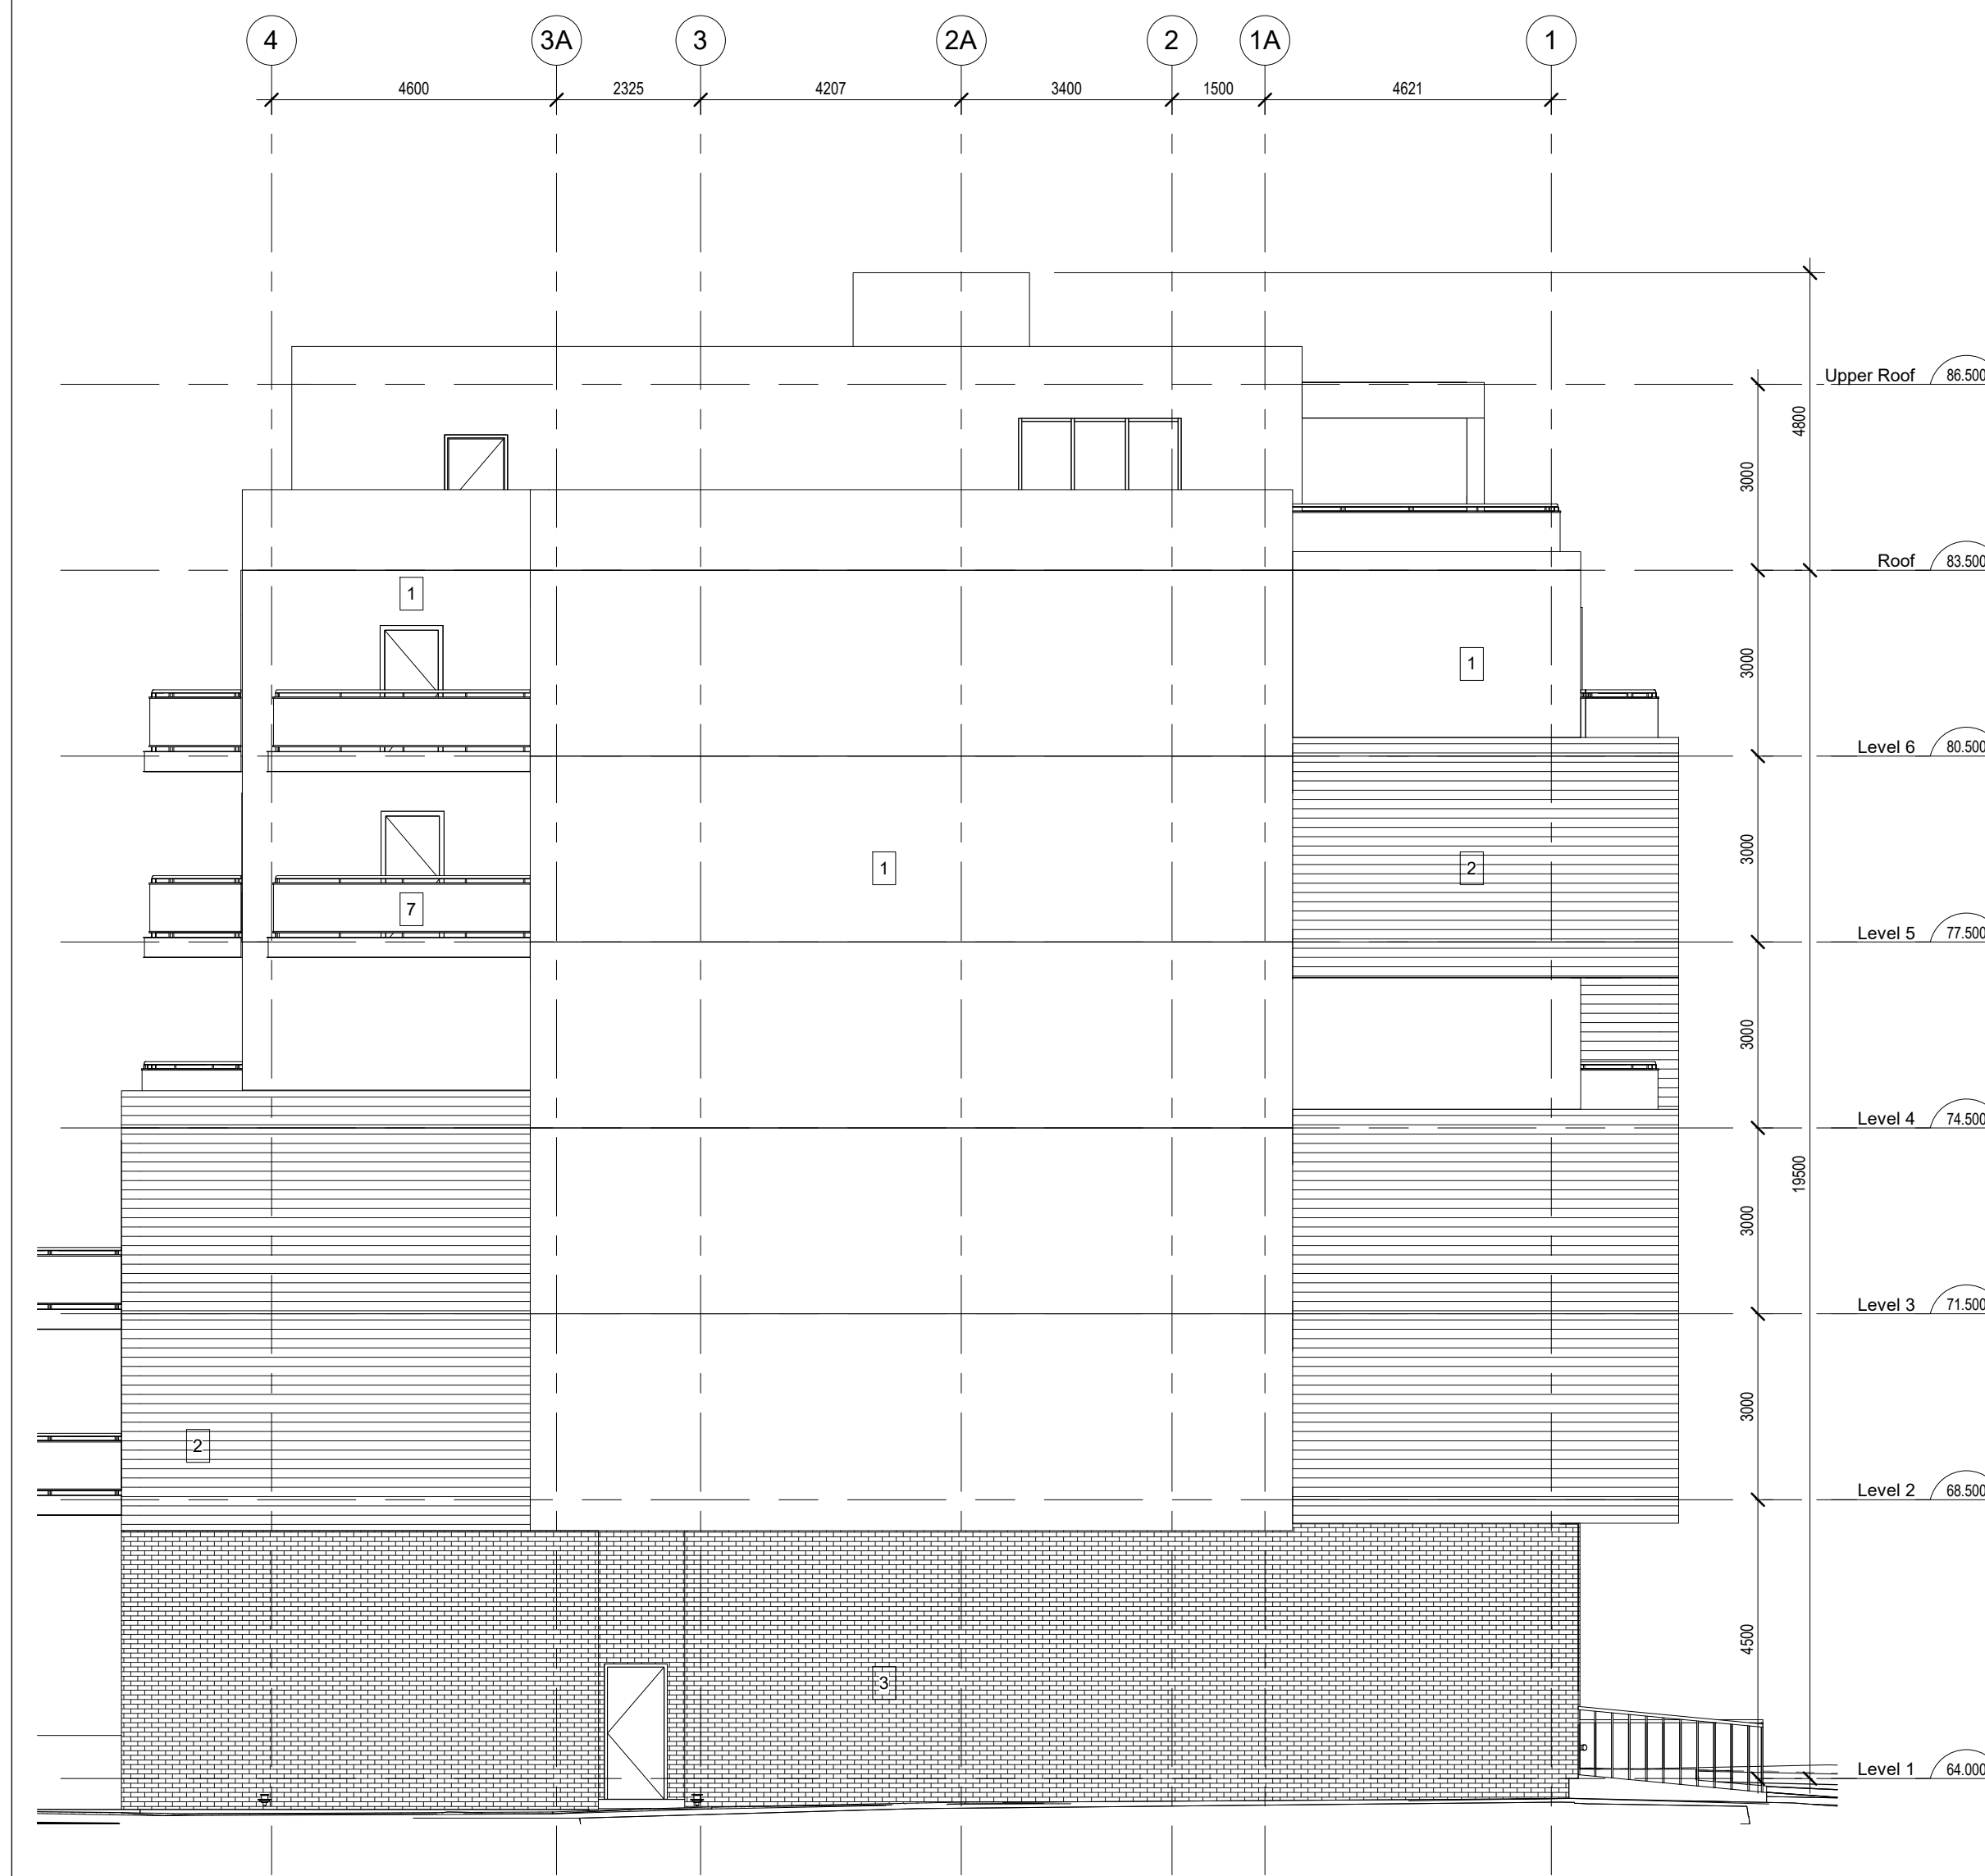

2 NORTH ELEVATION  
SCALE 1 : 100

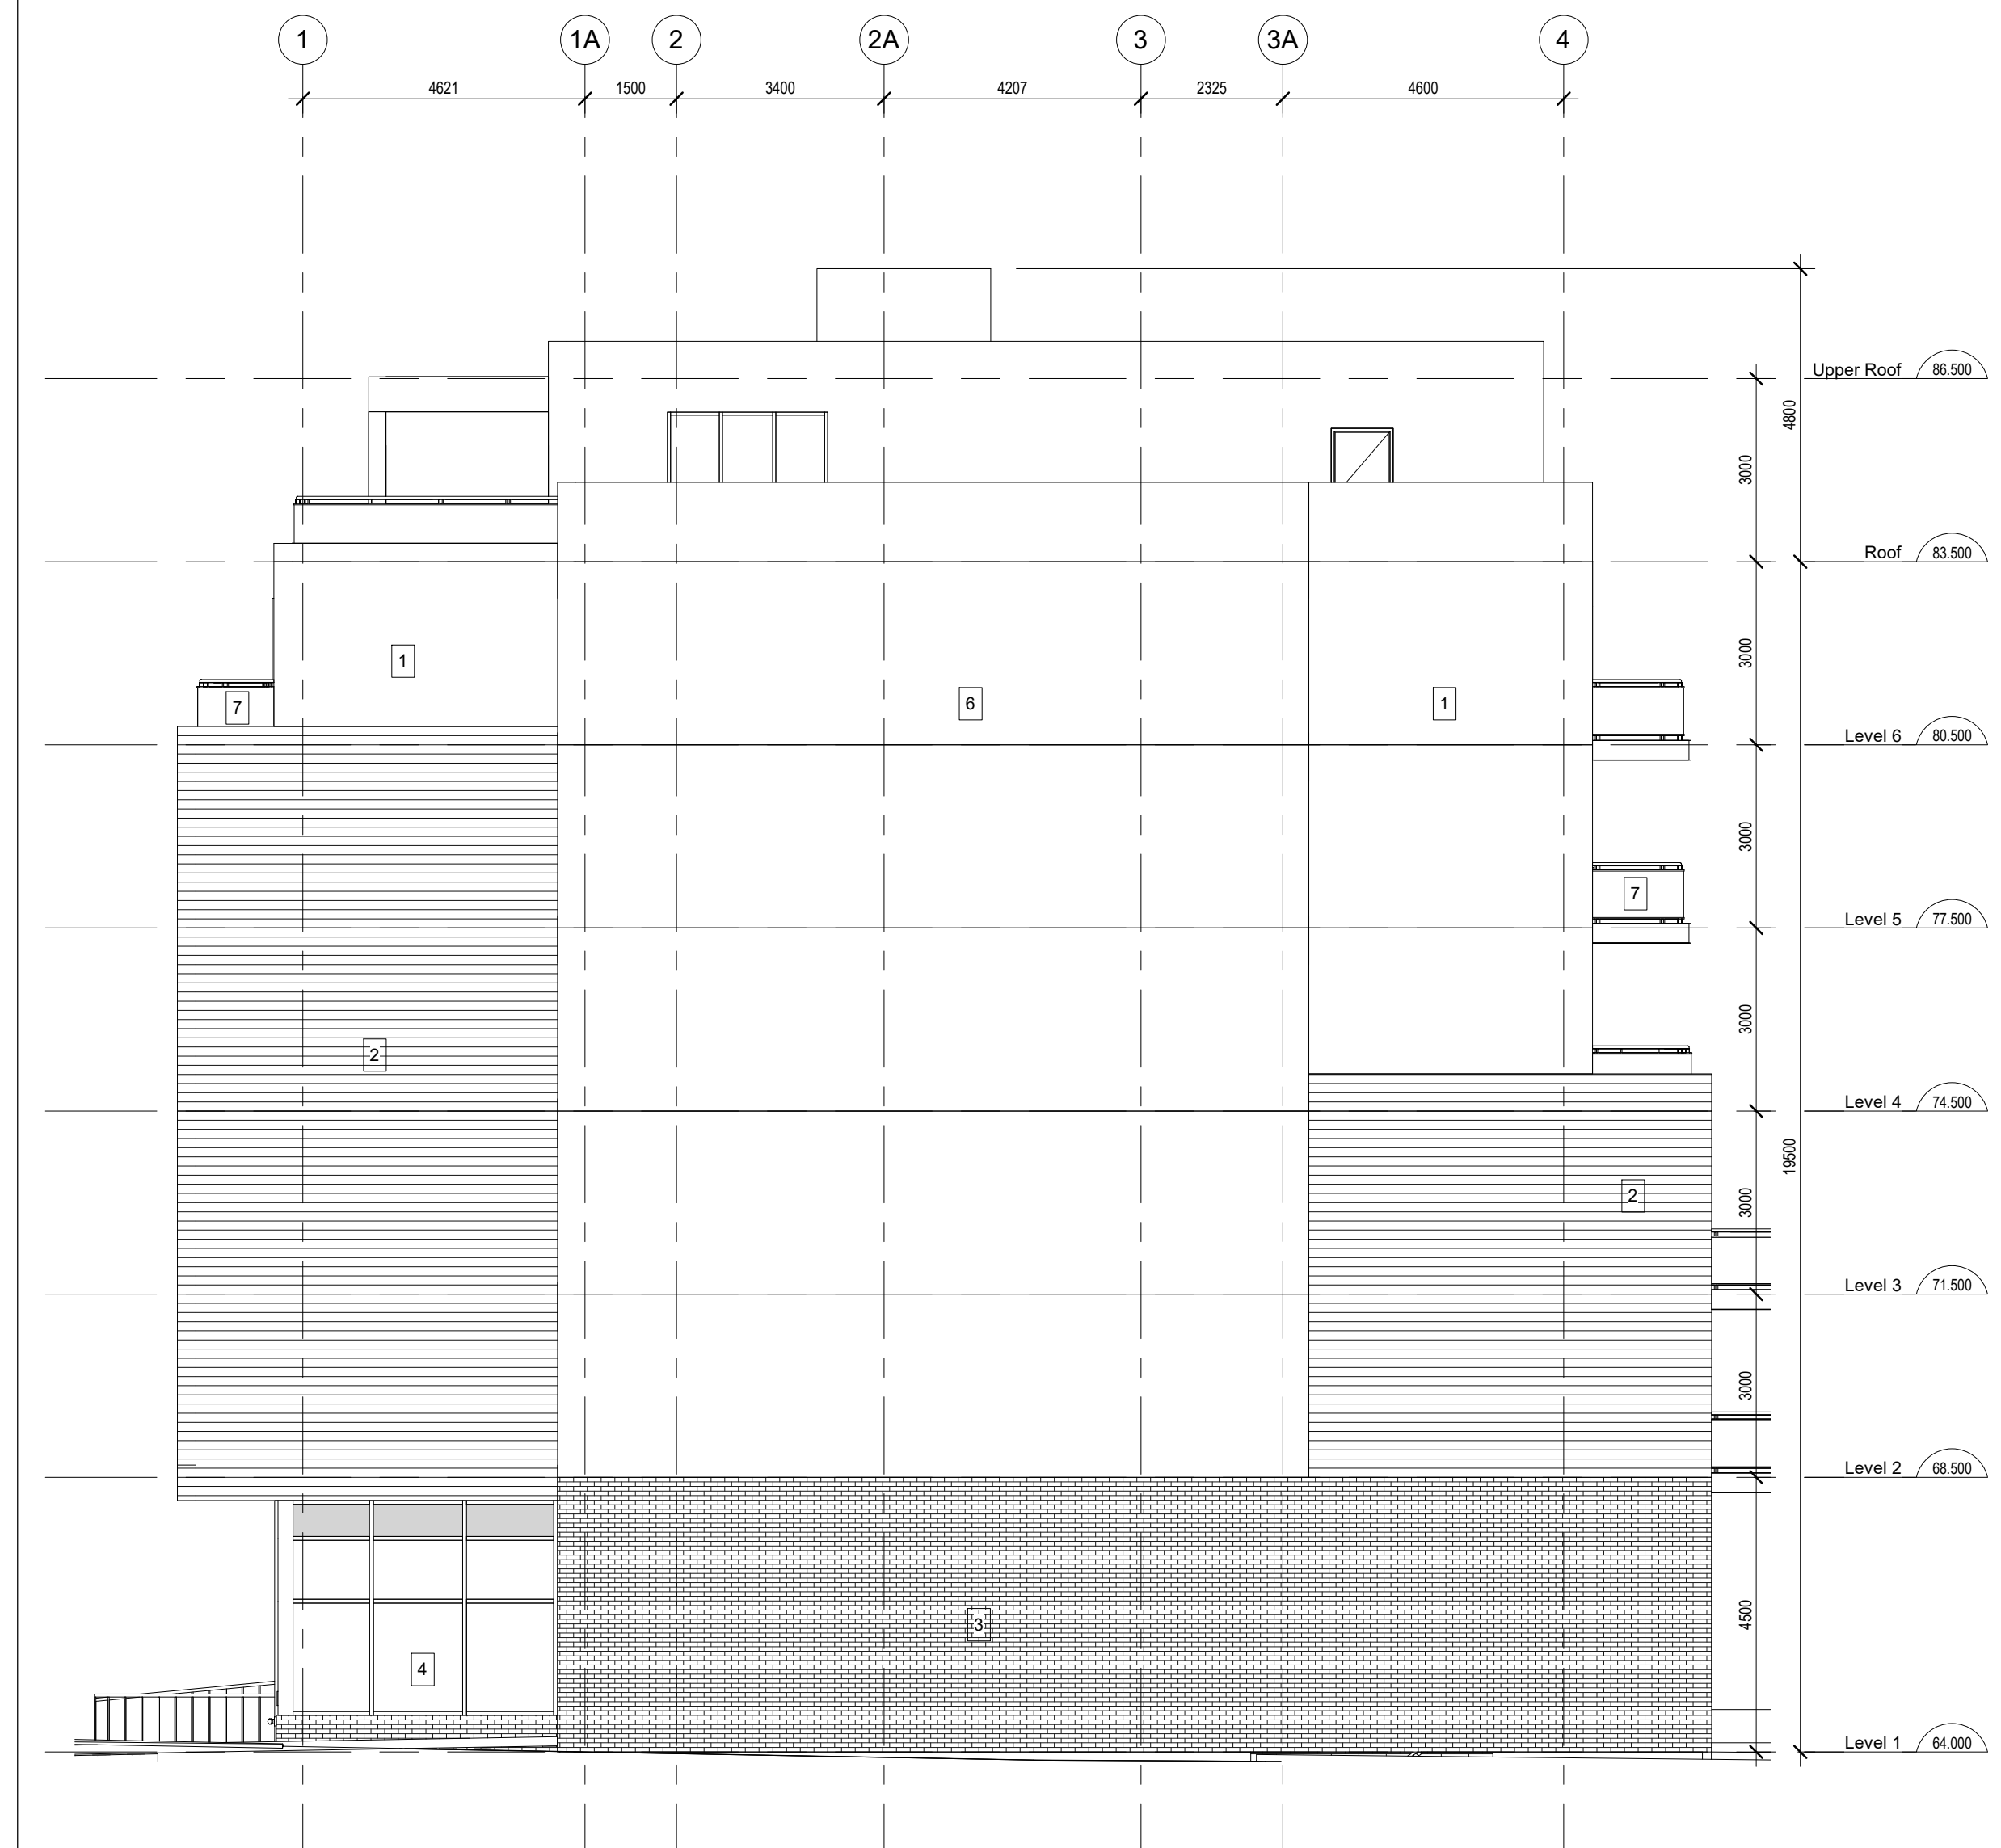

1 SOUTH ELEVATION  
SCALE 1 : 100

NOTE: THIS DRAWING IS THE PROPERTY OF THE ARCHITECT AND MAY NOT BE REPRODUCED OR USED WITHOUT THE EXPRESSED CONSENT OF THE ARCHITECT. THE CONTRACTOR SHALL CHECK AND VERIFY ALL DIMENSIONS AND REPORT ANY OMISSIONS OR DISCREPANCIES TO THE ARCHITECT BEFORE PROCEEDING WITH THE WORK.

DO NOT SCALE THE DRAWINGS


**RELEASE / REVISION RECORD**

No.	Description	Date
1	ISSUED FOR PROGRESS REVIEW	20-12-11
2	ISSUED FOR PROGRESS MEETING	21-03-18
3	ISSUED FOR SITE PLAN CONTROL	21-10-26
4	ISSUED FOR 1ST RESPONSE TO SPC COMMENTS	22-04-07
5	ISSUED FOR 2ND RESPONSE TO SPC COMMENTS	22-08-29

OWNER

93 HOLLAND : 2364672 ONT. INC.  
91 HOLLAND : 2546928 ONT. INC.  
dnicholson@beamteam.com  
613-277-7201

PROJECT NORTH

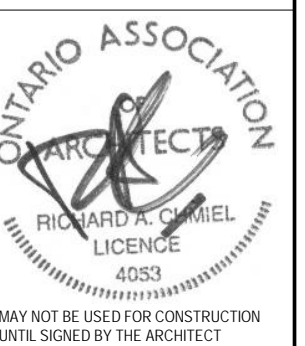

**chmielarchitects**

200 - 109 Bank Street  
Ottawa, ON K1P 5N5  
t (613) 234-3585  
f (613) 234-6224

**Six-Storey Residential on Holland**

91-93 Holland Avenue

PROJECT NO. 20-1898 DRAWN RAC

SCALE As indicated CHECKED MD

DRAWING TITLE BUILDING ELEVATIONS

DRAWING NO.

**A-201**