


WALL SECTION A

SCALE = N.T.S.

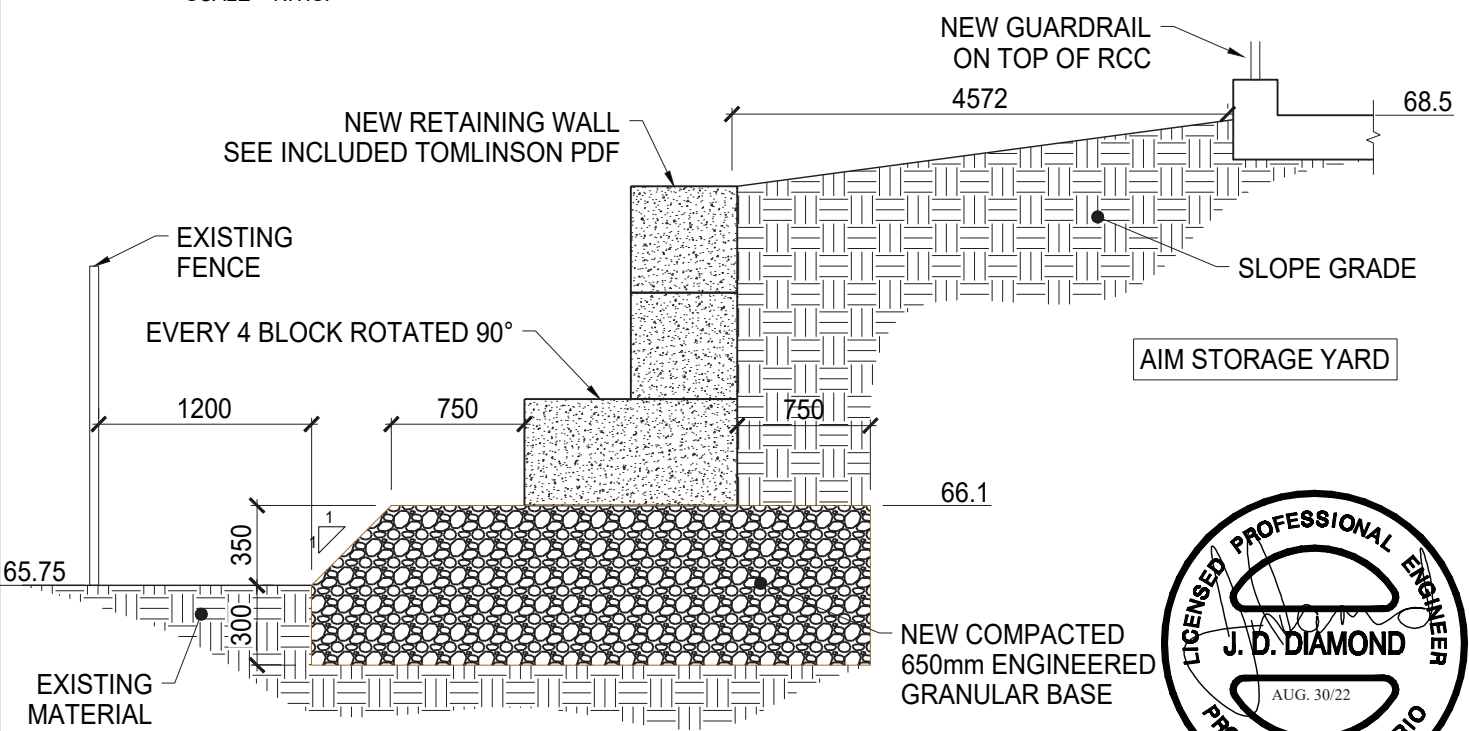

WALL SECTION B

SCALE = N.T.S.



No.	DATE	REVISION
0	07/18/22	ISSUED FOR REVIEW

LAURIN-9991



43 Auriga Drive, Nepean, Ontario, K2E 7Y8
 T: (613) 723-3093 F: (613) 723-7496

PROJECT		AIM- OTTAWA EAST 2555 SHEFFIELD ROAD, OTTAWA, ON, K1B 3V6	
DRAWING		PROPOSED RETAINING WALL	
PROJECT #	LAURIN-9991	DRAWN BY	Z.D.
DATE	JUNE 29 2022	SCALE	N.T.S.
			SHEET #
			SK-1

INTERLOCKING CONCRETE BLOCKS

BASED ON AVAILABILITY. PICK-UP ONLY.

PRICING

Effective January 1st, 2021

Regular Full Size \$65.00 ea
2'x2'x4' | 1100kg (FOB the plants)

Regular Half Size \$32.50 ea
2'x2'x2' | 550kg (FOB the plants)

Decorative Full Size \$75.00 ea
2'x2'x4' | 1100kg (FOB Stittsville plant only)

Decorative Half Size \$37.50 ea
2'x2'x2' | 550kg (FOB Stittsville plant only)

Call appropriate plant listed below to place orders and schedule pick-up dates. All sales are final.

Stittsville Plant: 613-836-3746

Vars Plant: 613-835-3395

Alfred Plant: 613-679-0970



Please note that all concrete blocks are made from miscellaneous recycled concrete. Tomlinson Ready Mix assumes no responsibility for the strength or durability of the concrete.