



IT IS THE RESPONSIBILITY OF THE APPROPRIATE CONTRACTOR TO CHECK AND VERIFY ALL DIMENSIONS ON SITE AND TO REPORT ALL ERRORS AND/OR OMISSIONS TO THE ARCHITECT.
 ALL CONTRACTORS MUST COMPLY WITH ALL PERTINENT CODES AND BY-LAWS.
 THIS DRAWING MAY NOT BE USED FOR CONSTRUCTION UNTIL SIGNED BY THE ARCHITECT.
 DO NOT SCALE DRAWINGS.
 COPYRIGHT RESERVED.

NOTATION SYMBOLS:

- (00) INDICATES DRAWING NOTES, LISTED ON EACH SHEET.
 - (00) INDICATES ASSEMBLY TYPE; REFER TO TYPICAL ASSEMBLIES SCHEDULE.
 - (00) INDICATES WINDOW TYPE; REFER TO WINDOW ELEVATIONS AND DETAILS ON A000 SERIES.
 - (000) INDICATES DOOR TYPE; REFER TO DOOR SCHEDULE AND DETAILS ON A000 SERIES.
- DETAIL NUMBER
 — TITLE
 — SIZE
 — DETAIL REFERENCE PAGE
 — DETAIL CROSS REFERENCE PAGE

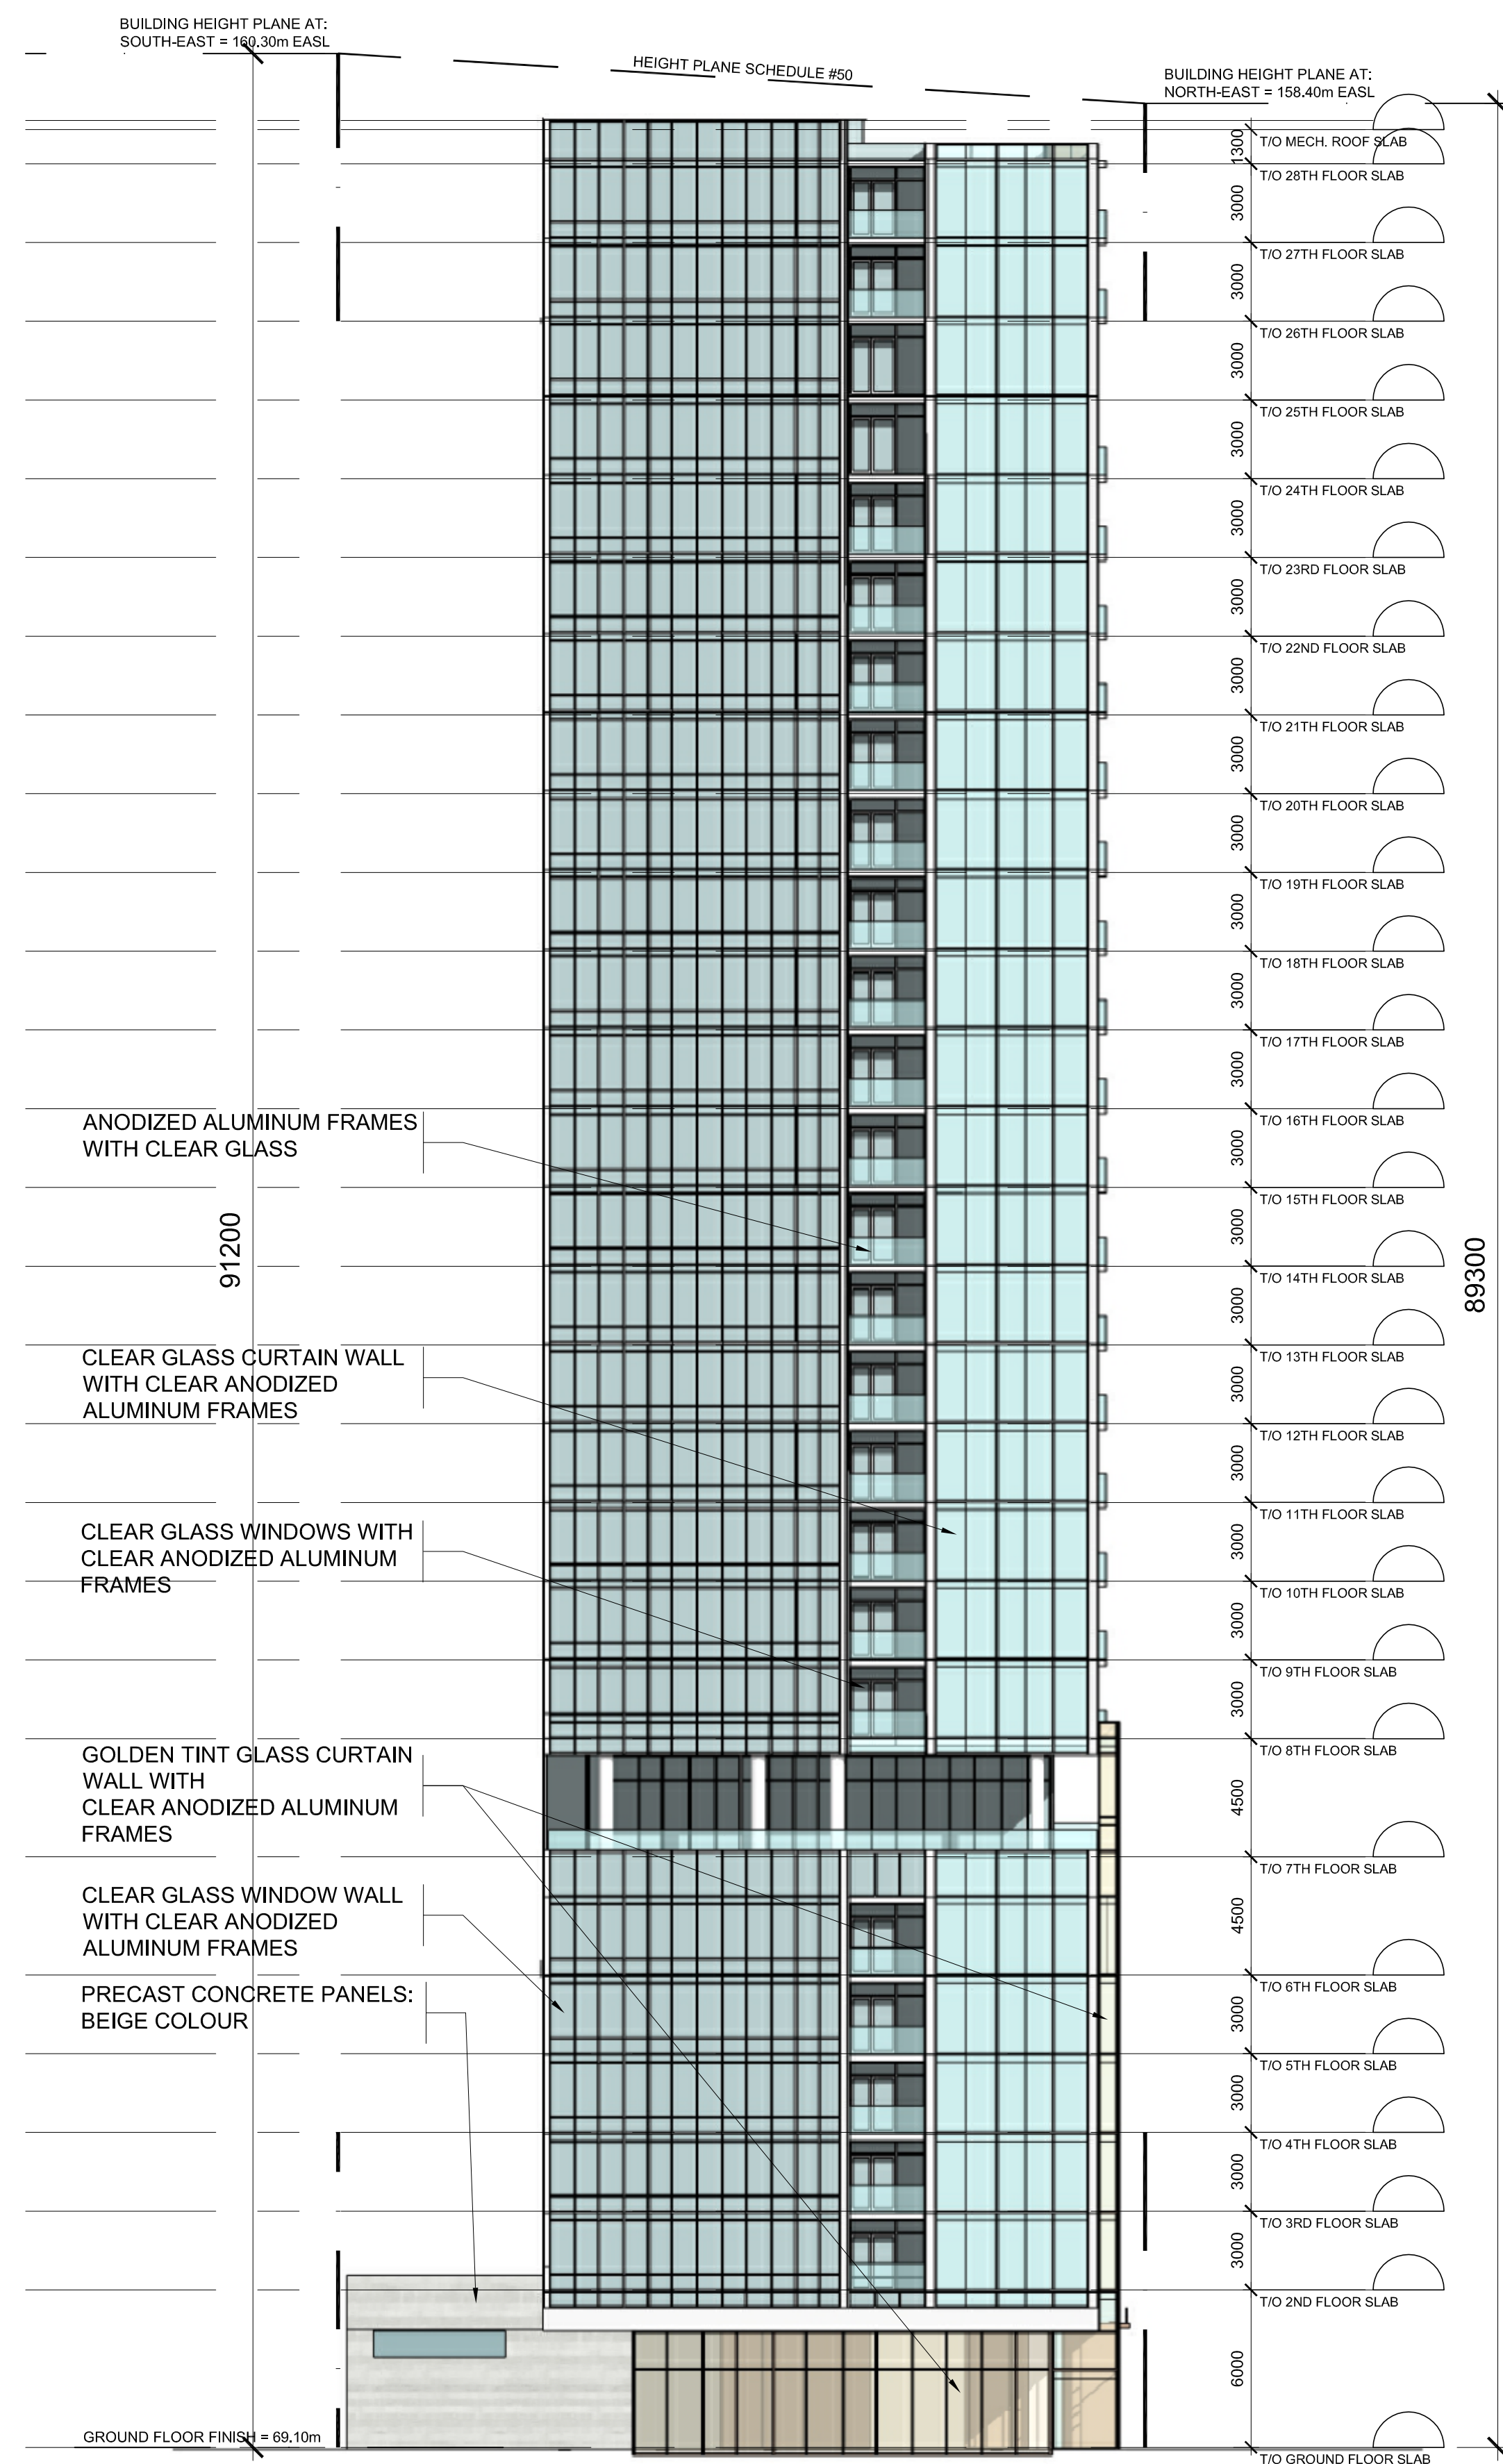

EAST ELEVATION

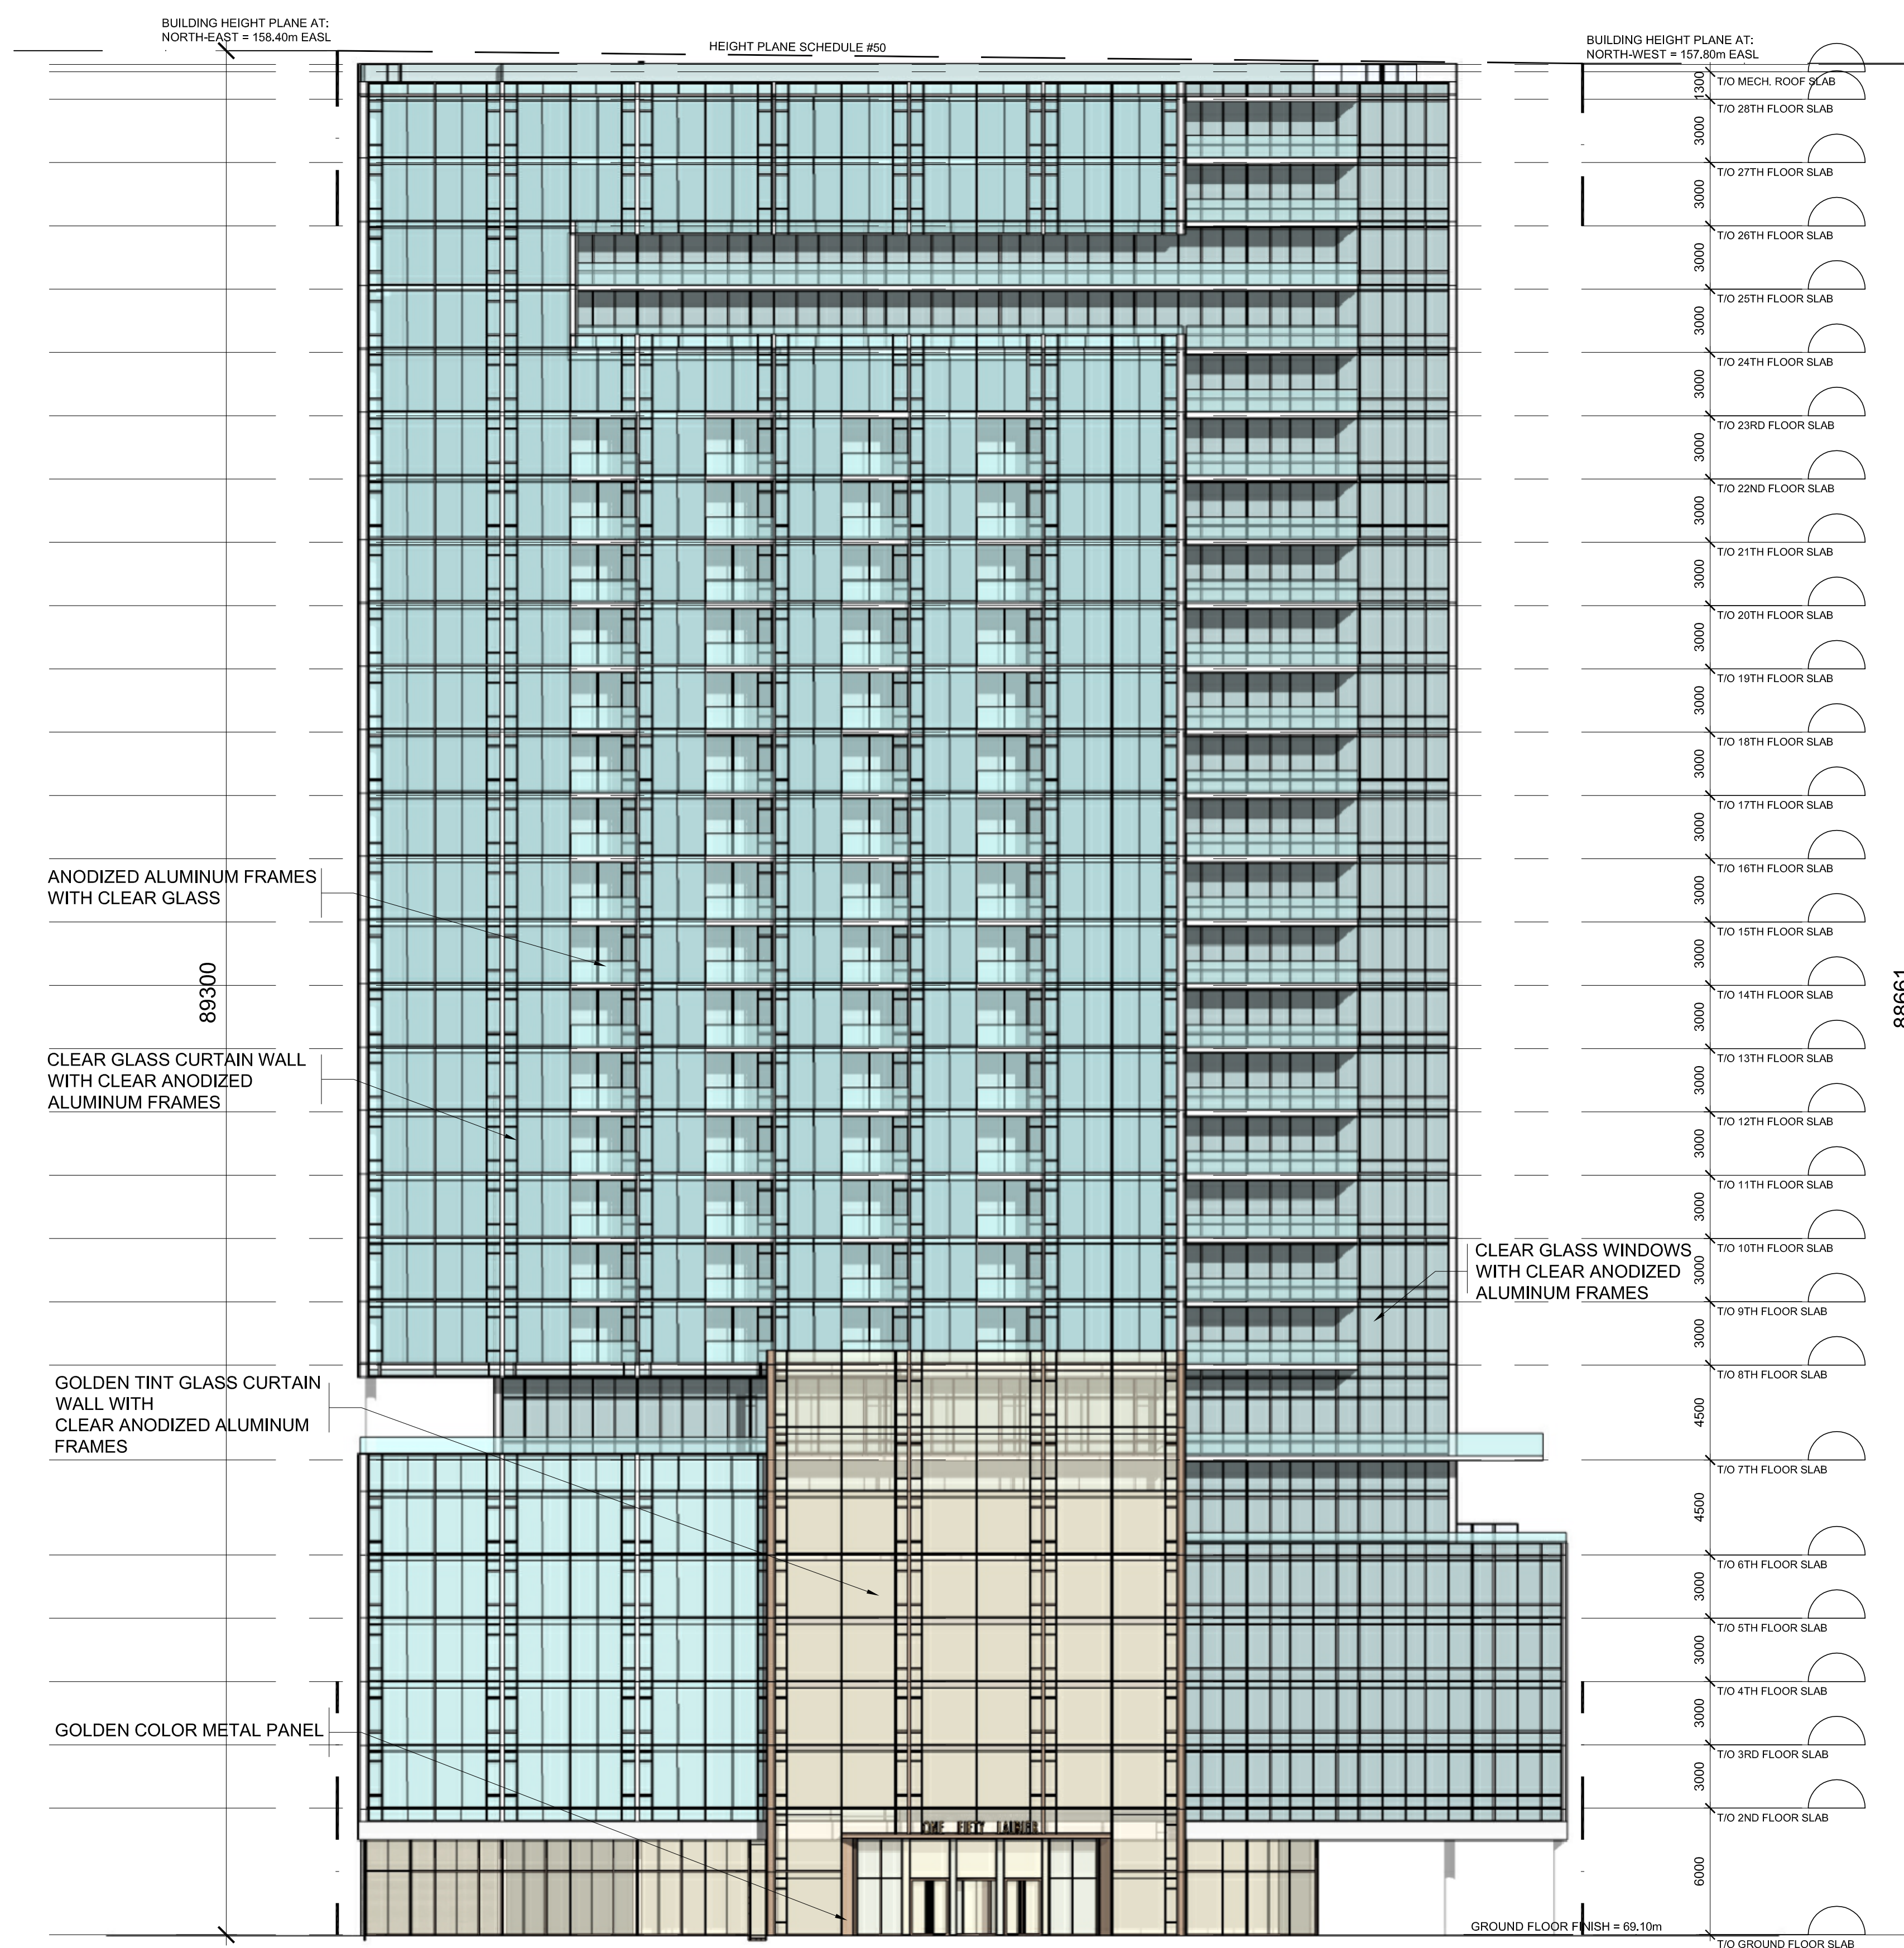

NORTH ELEVATION

| No. | DESCRIPTION | DATE |
|-----|-------------------------------------|-------------|
| 5 | | |
| 4 | | |
| 3 | | |
| 2 | ISSUED FOR SITE PLAN CONTROL APP. | Aug. 30, 22 |
| 1 | ISSUED FOR PRE-CONSULTATION MEETING | June 03, 22 |

| REVISIONS: | |
|-----------------------|--------------|
| ARCHITECT SEAL: | NORTH ARROW: |
| | |
| SEAL DATE: STAMP DATE | |

CLIENT:
JADCO GROUP
 345 Boulevard Samson, Laval, QC H7X 2Z7

ARCHITECT:
rla/architecture
 roderick lahey architect inc.
 56 baech street, ottawa, ontario K1S 3J6
 t. 613.724.9932 f. 613.724.1209 rlaarchitecture.ca

PROJECT TITLE:
150 LAURIER AVENUE WEST
 OTTAWA ONTARIO


SHEET TITLE:
ELEVATIONS

| | |
|---------------------|--------------------------|
| DRAWN: RLA | CHECKED: T.Z. |
| SCALE: 1:200 | SHEET No. A-05 |
| PROJECT No. 1827 | |


IT IS THE RESPONSIBILITY OF THE APPROPRIATE CONTRACTOR TO CHECK AND VERIFY ALL DIMENSIONS ON SITE AND TO REPORT ALL ERRORS AND/OR OMISSIONS TO THE ARCHITECT.
 ALL CONTRACTORS MUST COMPLY WITH ALL PERTINENT CODES AND BY-LAWS.
 THIS DRAWING MAY NOT BE USED FOR CONSTRUCTION UNTIL SIGNED BY THE ARCHITECT.
 DO NOT SCALE DRAWINGS.
 COPYRIGHT RESERVED.

NOTATION SYMBOLS:

- (00) INDICATES DRAWING NOTES, LISTED ON EACH SHEET.
 - (00) INDICATES ASSEMBLY TYPE; REFER TO TYPICAL ASSEMBLIES SCHEDULE.
 - (00) INDICATES WINDOW TYPE; REFER TO WINDOW ELEVATIONS AND DETAILS ON A000 SERIES.
 - (000) INDICATES DOOR TYPE; REFER TO DOOR SCHEDULE AND DETAILS ON A000 SERIES.
- DETAIL NUMBER
 — TITLE
 — SIZE
 — DETAIL REFERENCE PAGE
 — DETAIL CROSS REFERENCE PAGE

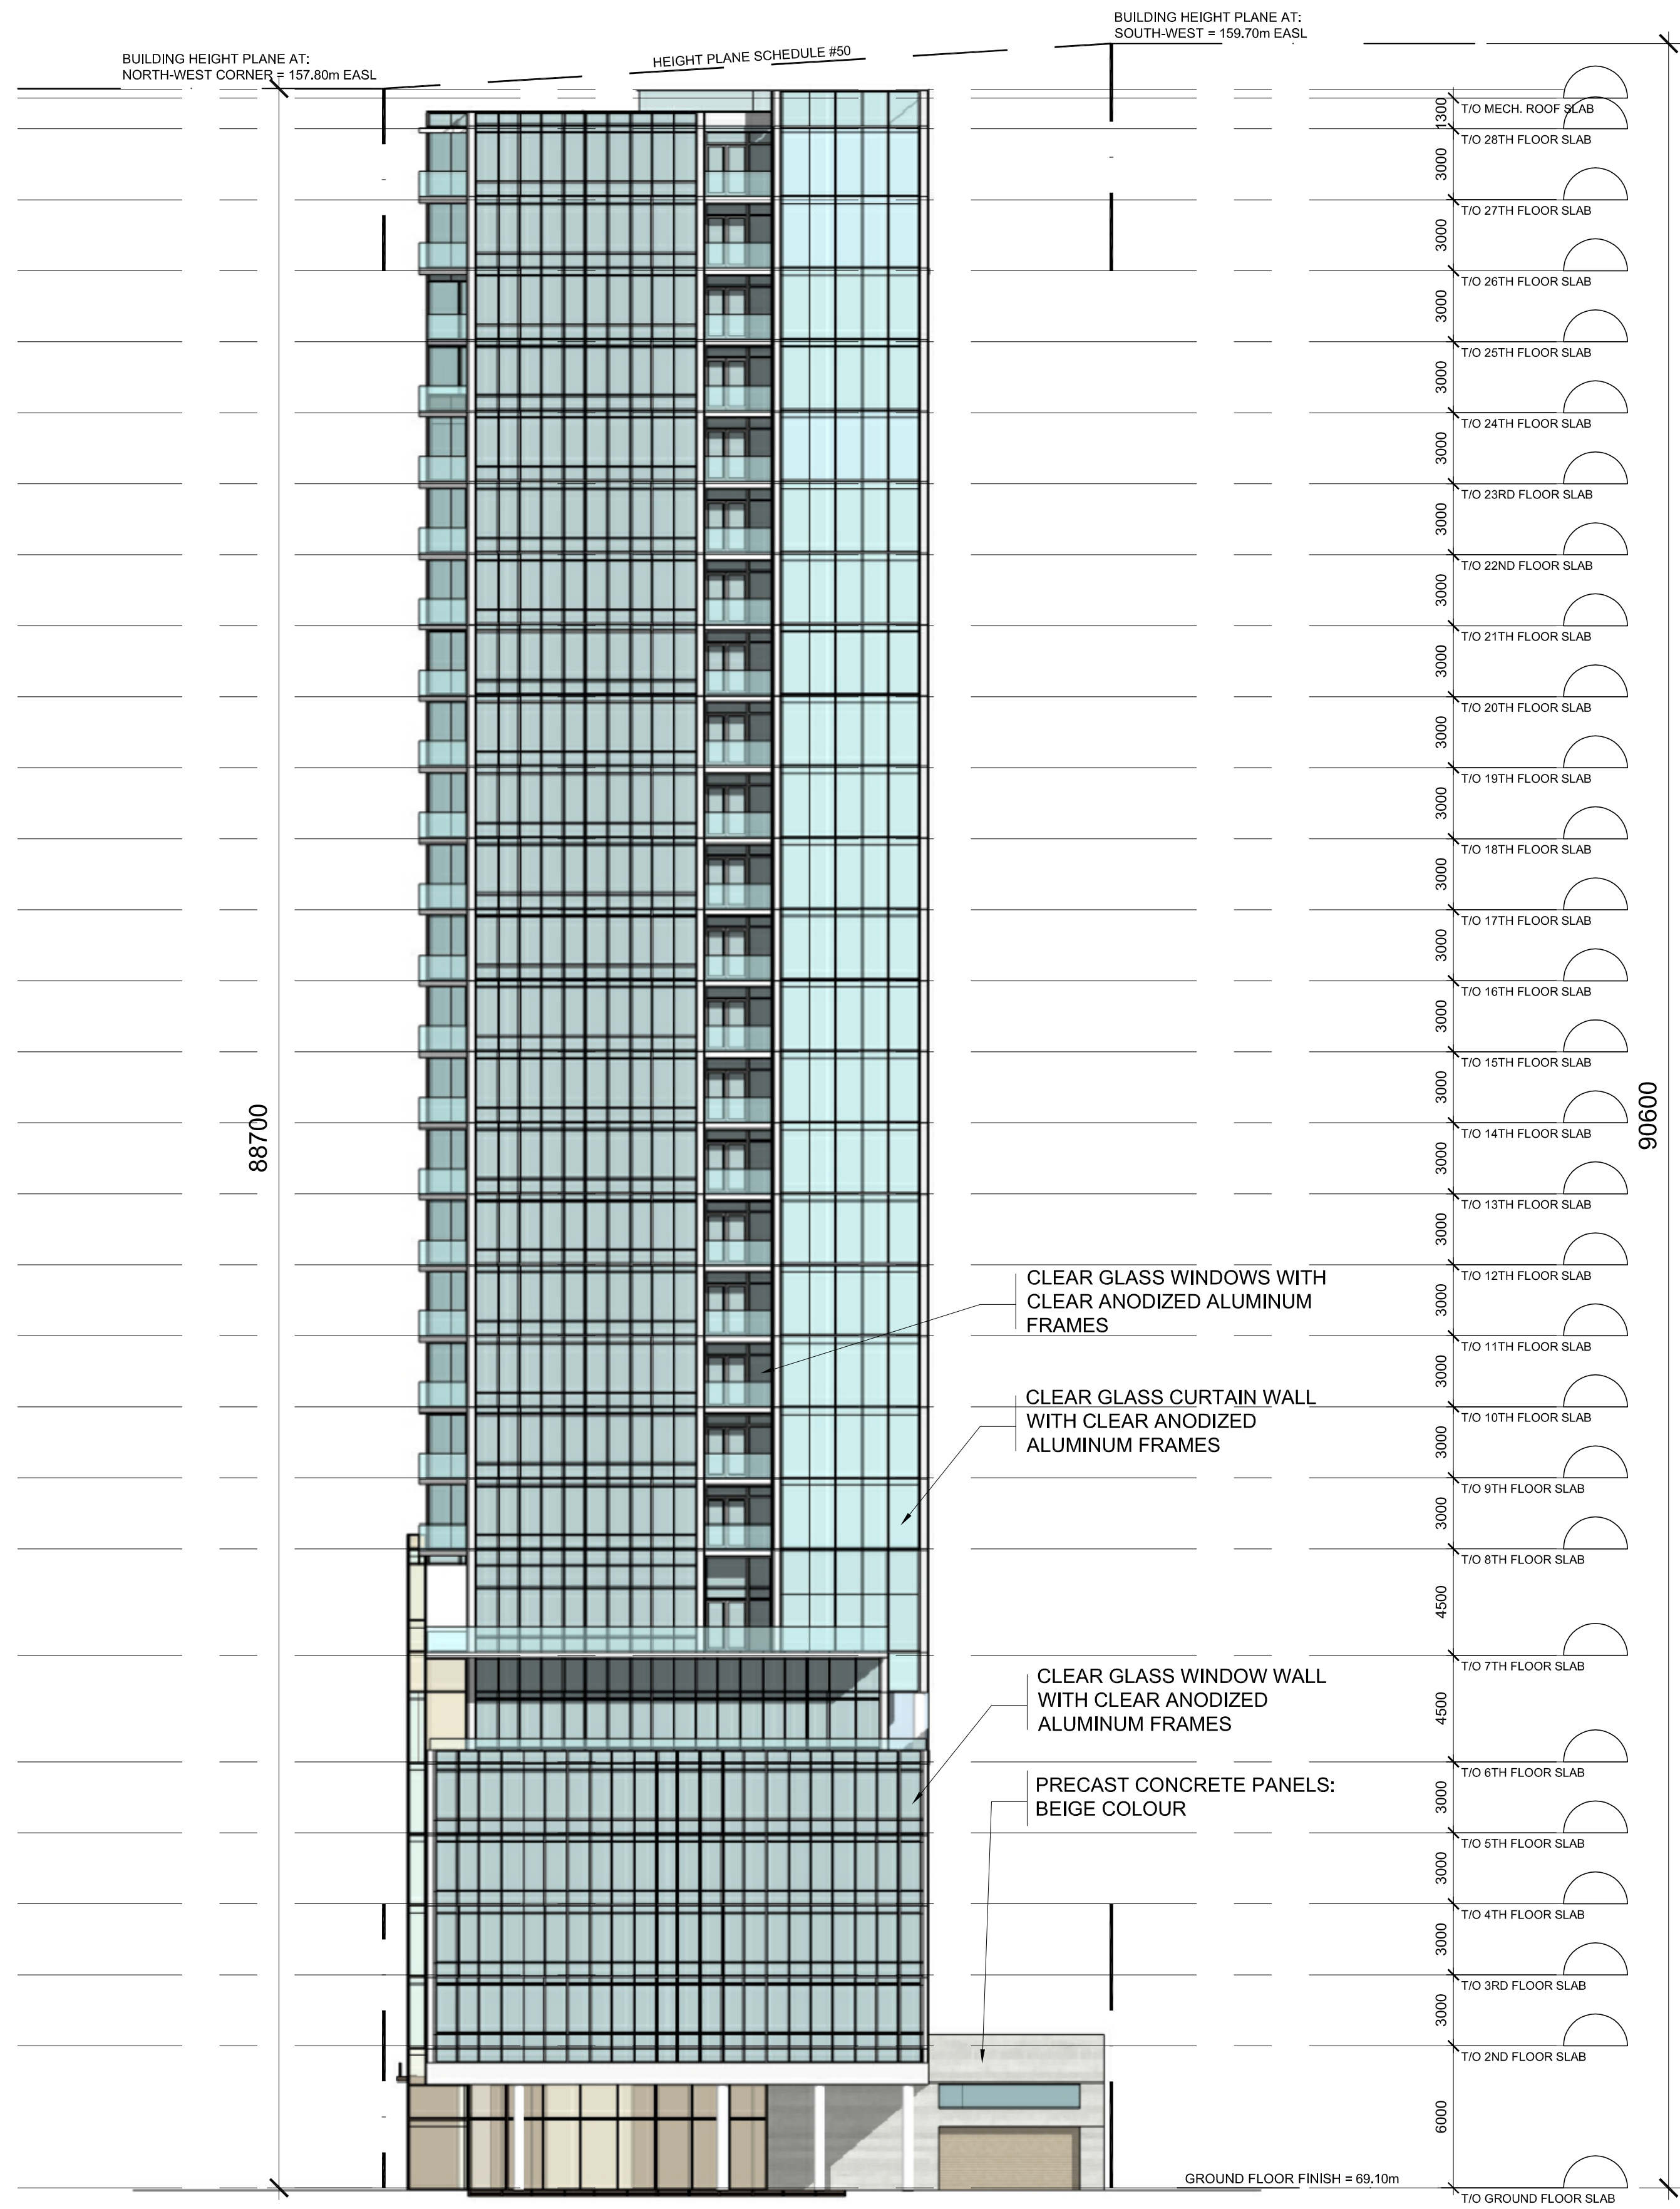

WEST ELEVATION

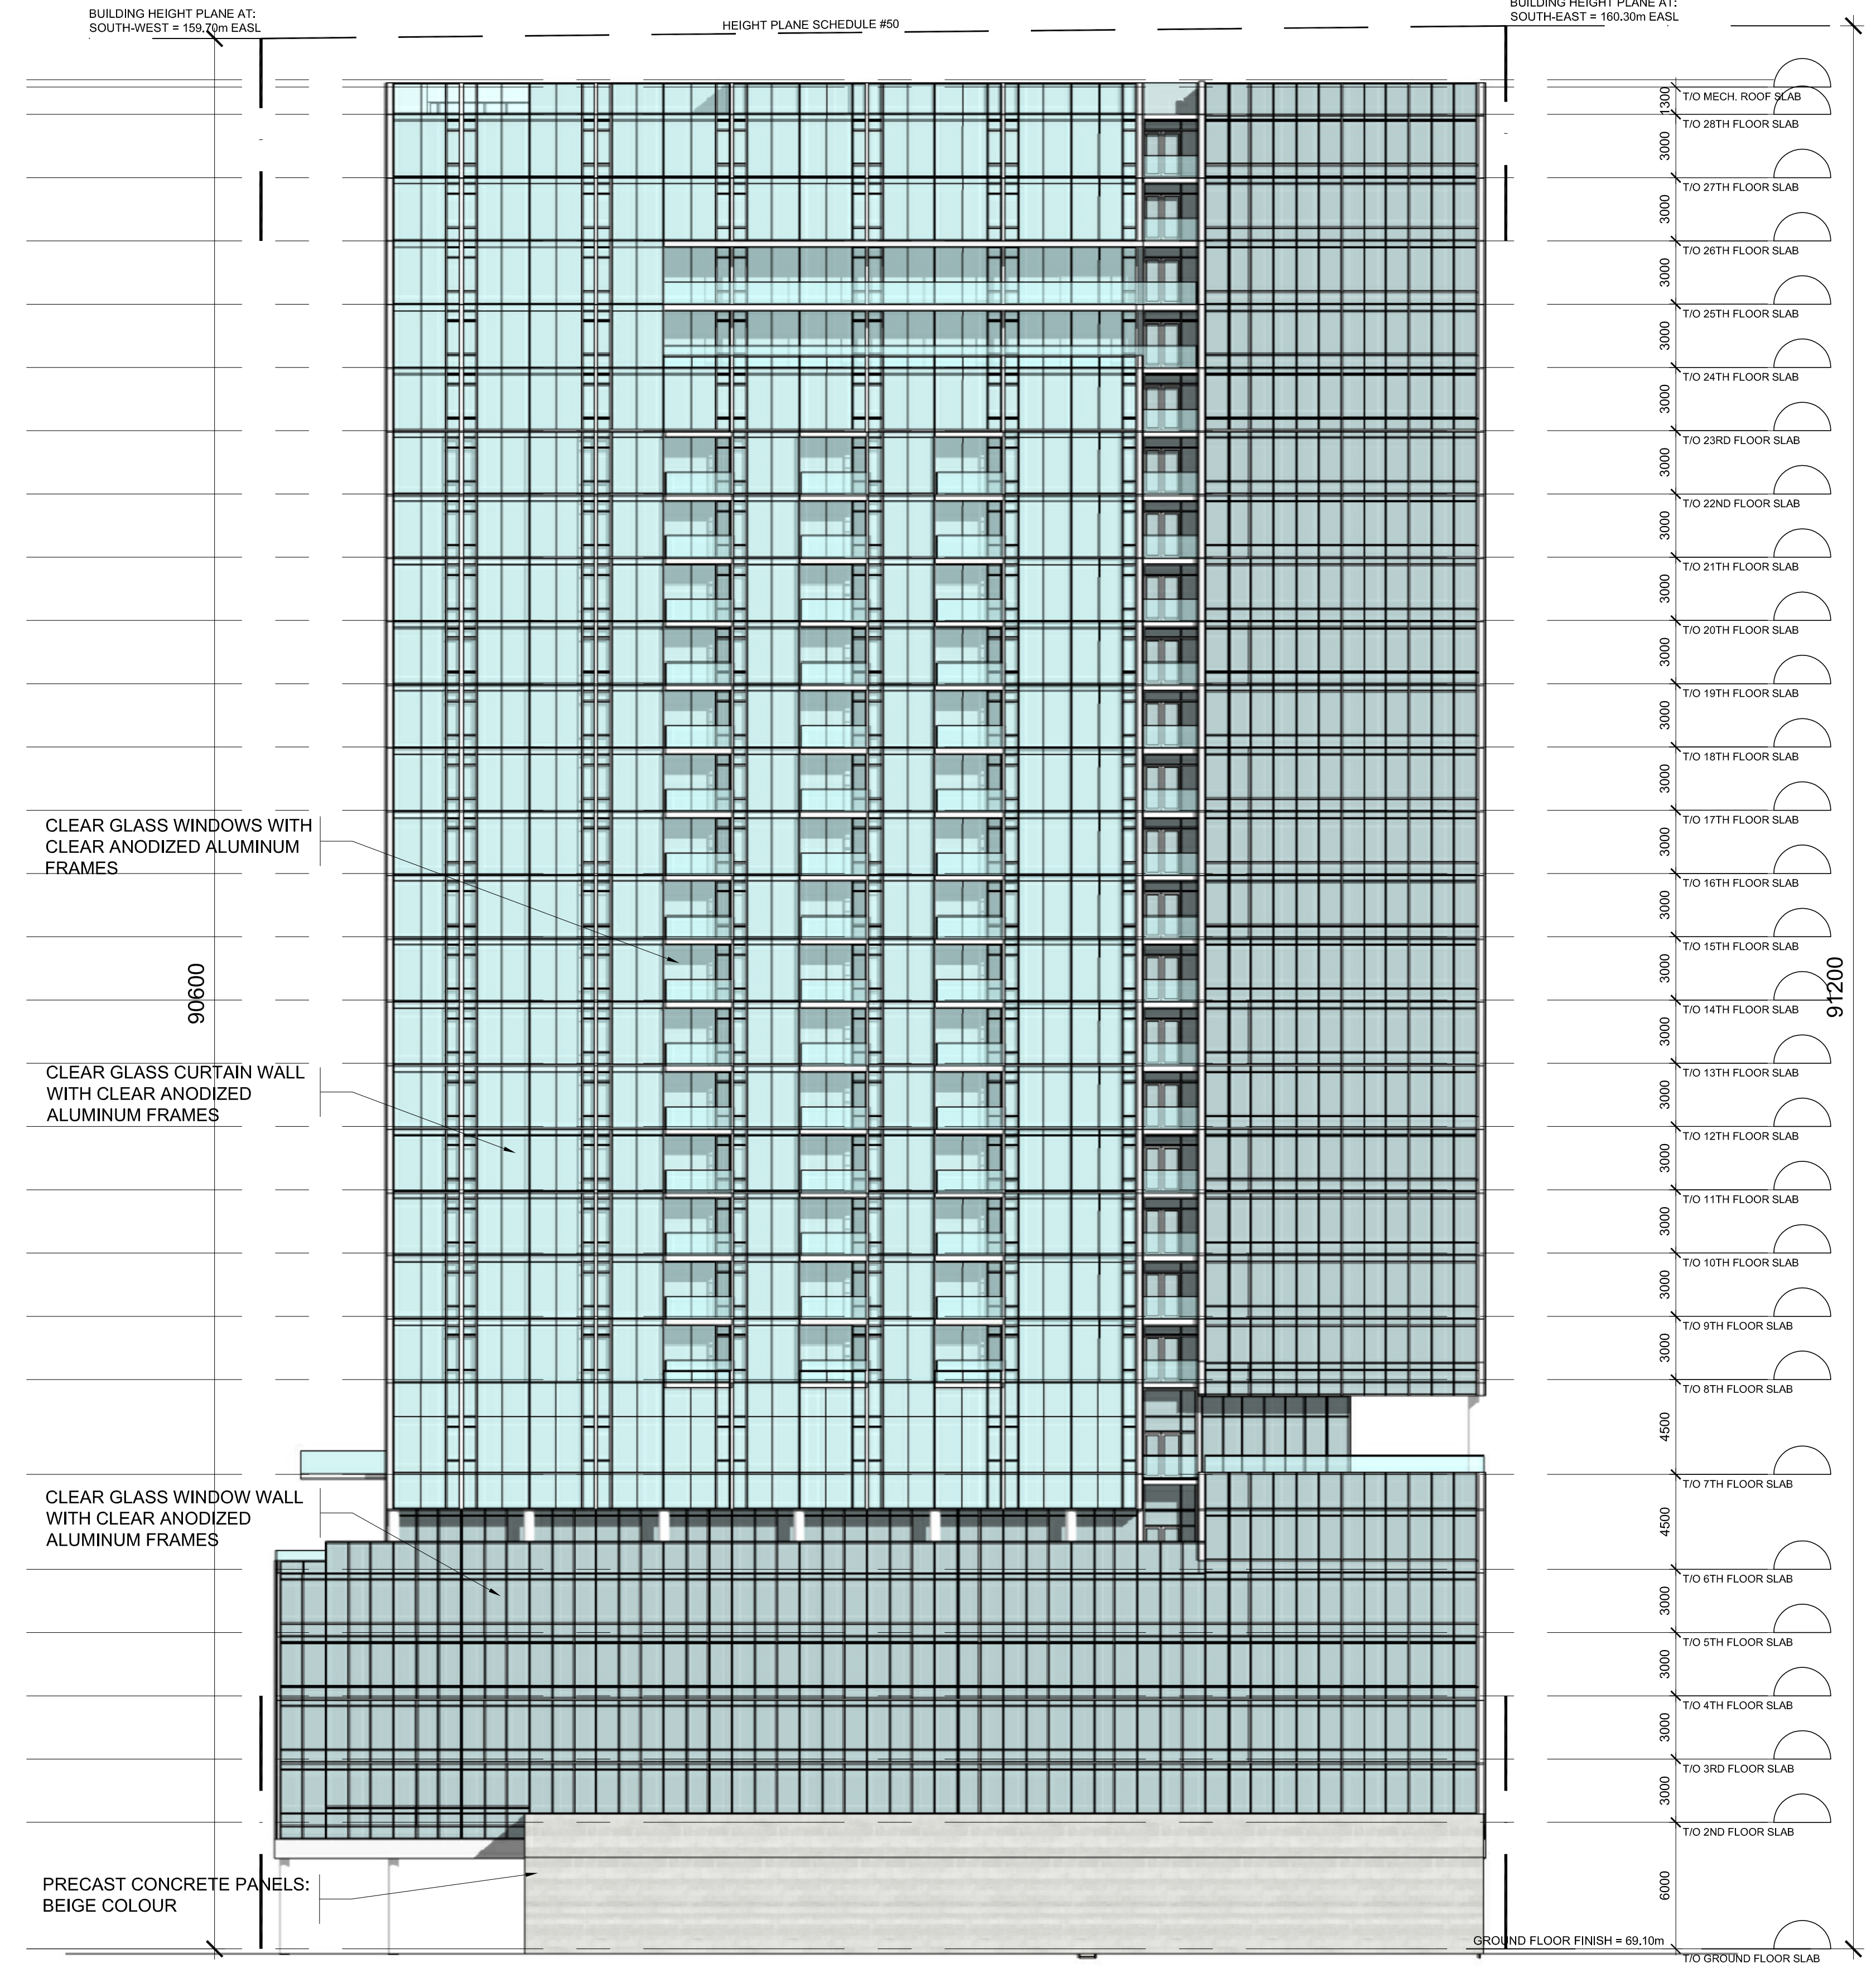

SOUTH ELEVATION

| No. | DESCRIPTION | DATE |
|-----|-------------------------------------|-------------|
| 5 | | |
| 4 | | |
| 3 | | |
| 2 | ISSUED FOR SITE PLAN CONTROL APP. | Aug. 30, 22 |
| 1 | ISSUED FOR PRE-CONSULTATION MEETING | June 03, 22 |

| REVISIONS: | |
|-----------------------|--------------|
| ARCHITECT SEAL: | NORTH ARROW: |
| | |
| SEAL DATE: STAMP DATE | |

CLIENT:
JADCO GROUP
 345 Boulevard Samson, Laval, QC H7X 2Z7

ARCHITECT:
rla/architecture
 roderick lahey architect inc.
 56 beech street, ottawa, ontario K1S 3J6
 t. 613.724.9932 f. 613.724.1209 rlaarchitecture.ca

PROJECT TITLE:
150 LAURIER AVENUE WEST
 OTTAWA ONTARIO

SHEET TITLE:
ELEVATIONS

| | |
|---------------------|--------------------------|
| DRAWN: RLA | CHECKED: T.Z. |
| SCALE: 1:200 | SHEET No. A-06 |
| PROJECT No. 1827 | |