







IT IS THE RESPONSIBILITY OF THE APPROPRIATE CONTRACTOR TO CHECK AND VERIFY ALL DIMENSIONS ON SITE AND TO REPORT ALL ERRORS AND/OR OMISSIONS TO THE ARCHITECT.  
 ALL CONTRACTORS MUST COMPLY WITH ALL PERTINENT CODES AND BY-LAWS.  
 THIS DRAWING MAY NOT BE USED FOR CONSTRUCTION UNTIL SIGNED BY THE ARCHITECT.  
 DO NOT SCALE DRAWINGS.  
 COPYRIGHT RESERVED.

**NOTATION SYMBOLS:**


- (01) INDICATES DRAWING NOTES, LISTED ON EACH SHEET.
- (02) INDICATES ASSEMBLY TYPE; REFER TO TYPICAL ASSEMBLIES SCHEDULE.
- (03) INDICATES WINDOW TYPE; REFER TO WINDOW ELEVATIONS AND DETAILS ON A100 SERIES.
- (04) INDICATES DOOR TYPE; REFER TO DOOR SCHEDULE AND DETAILS ON A100 SERIES.
- (05) -DETAIL NUMBER
- (06) TITLE SCALE
- (07) -DETAIL REFERENCE PAGE
- (08) -DETAIL CROSS REFERENCE PAGE

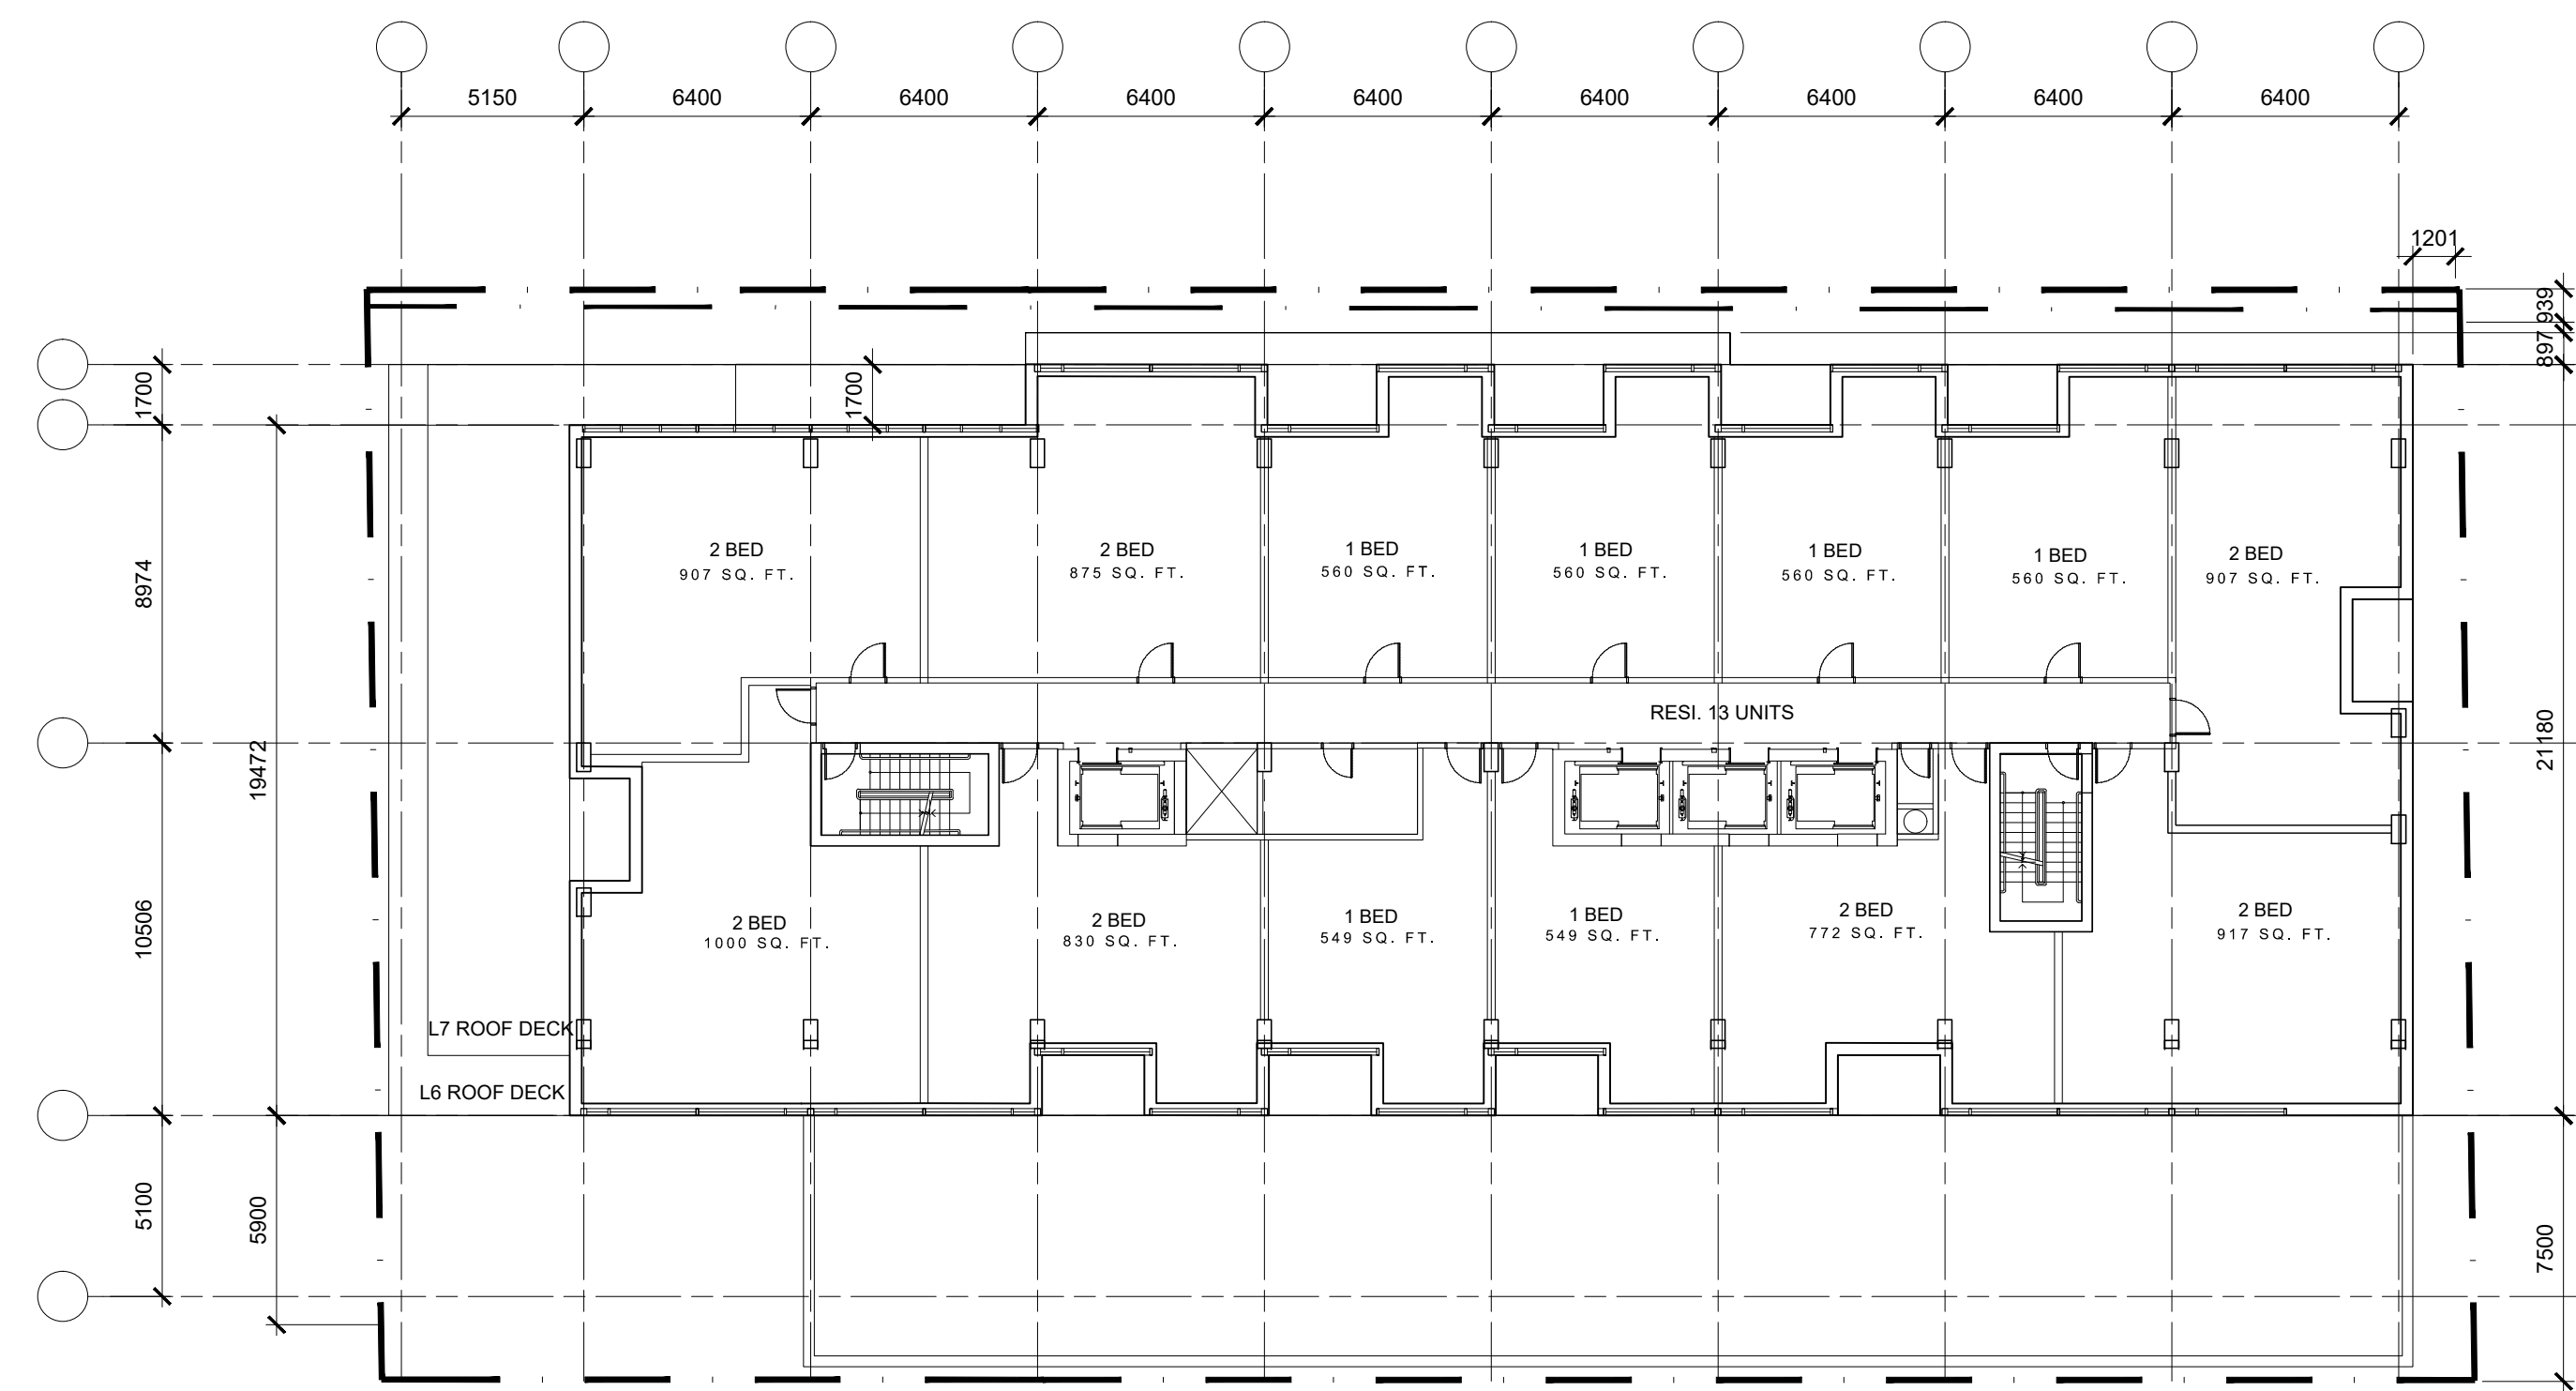


8th - 22nd FLOOR PLAN - TOWER

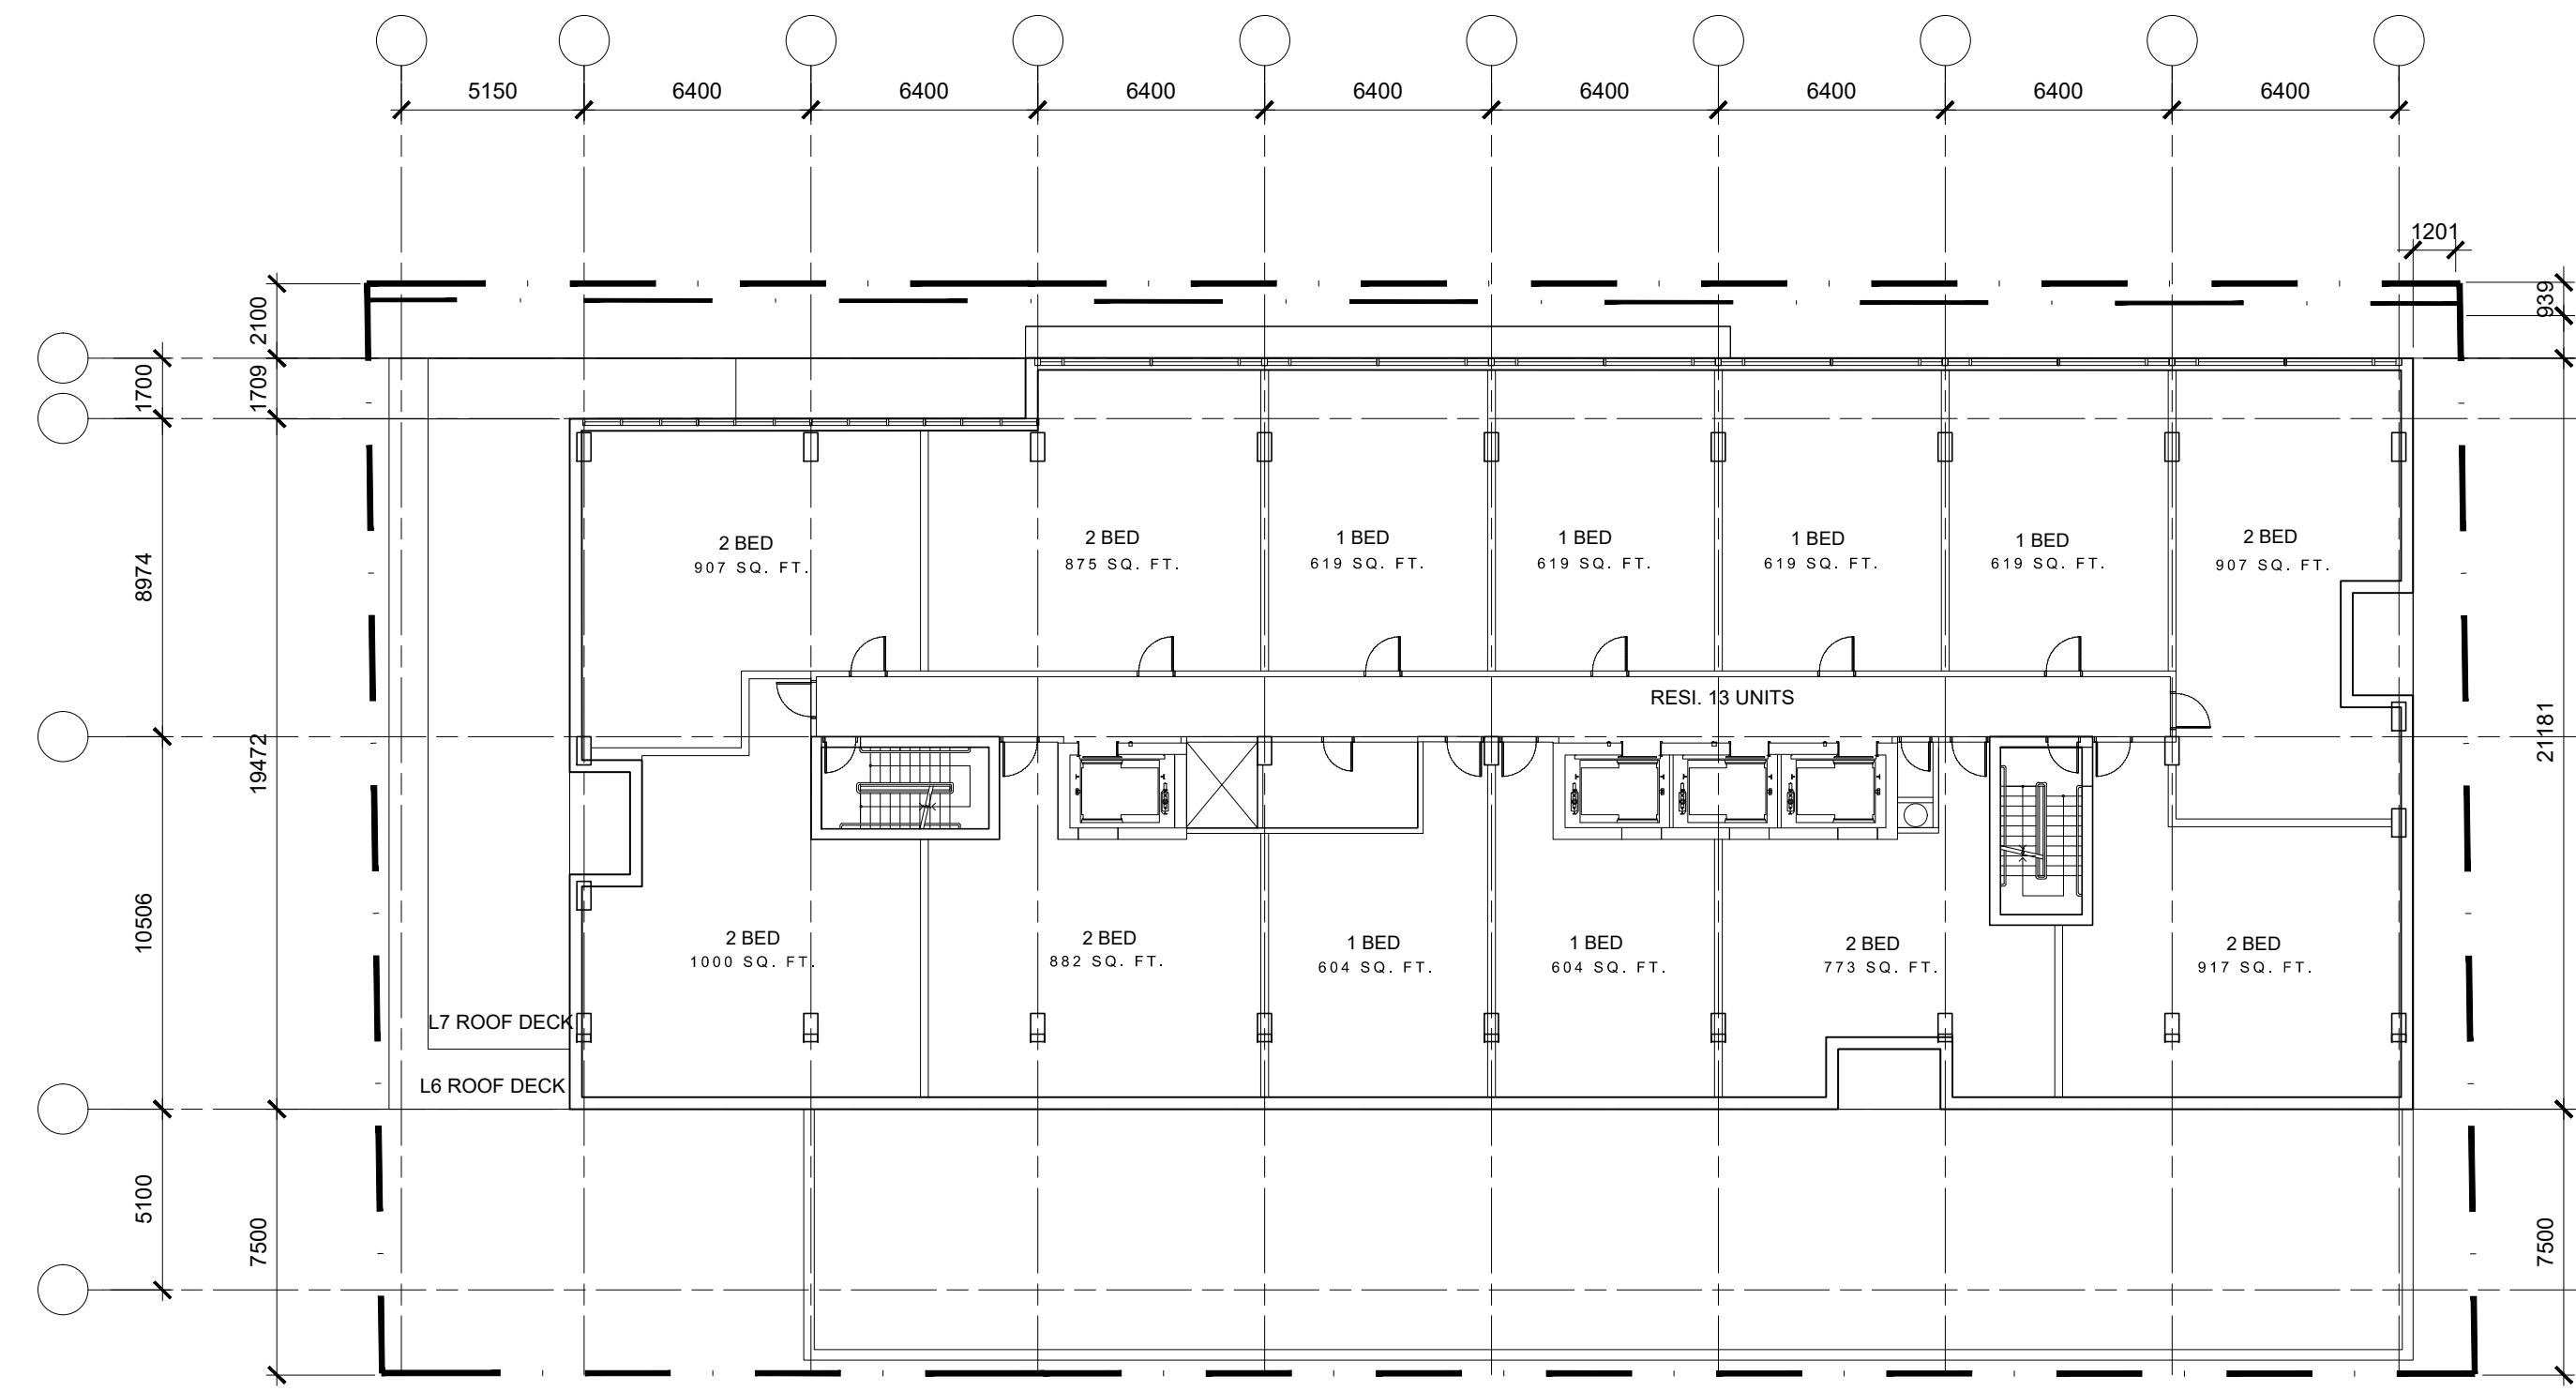

23rd FLOOR PLAN

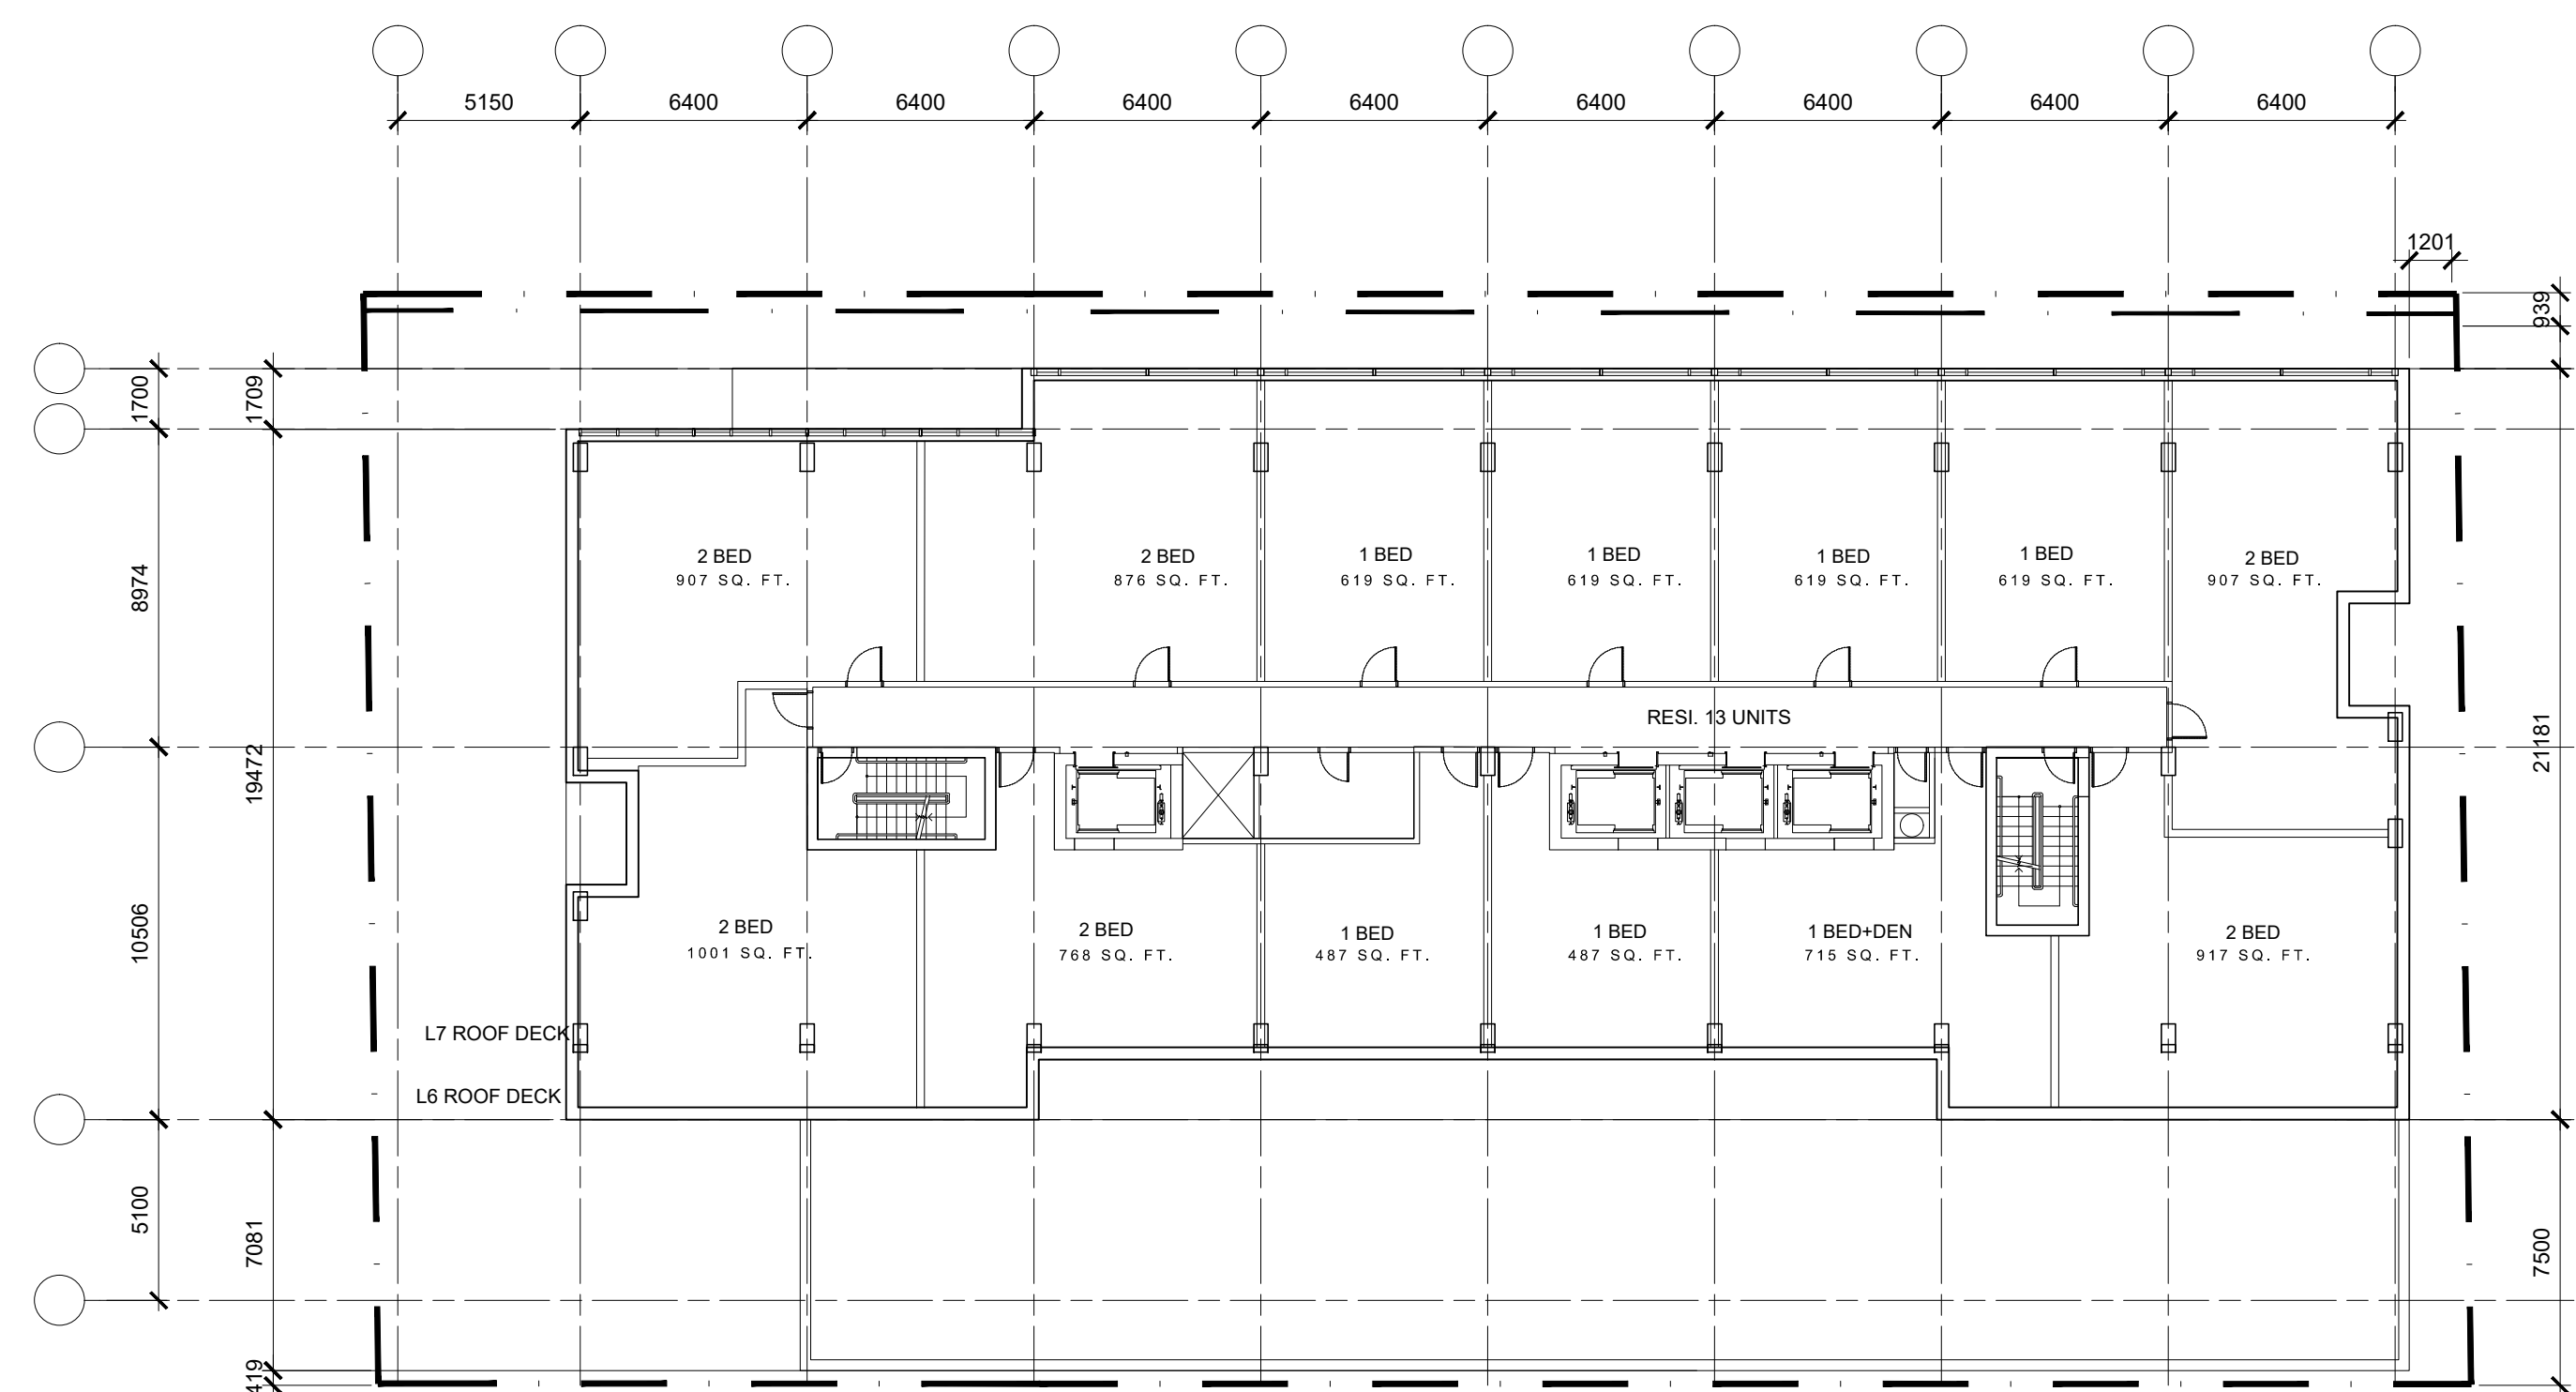

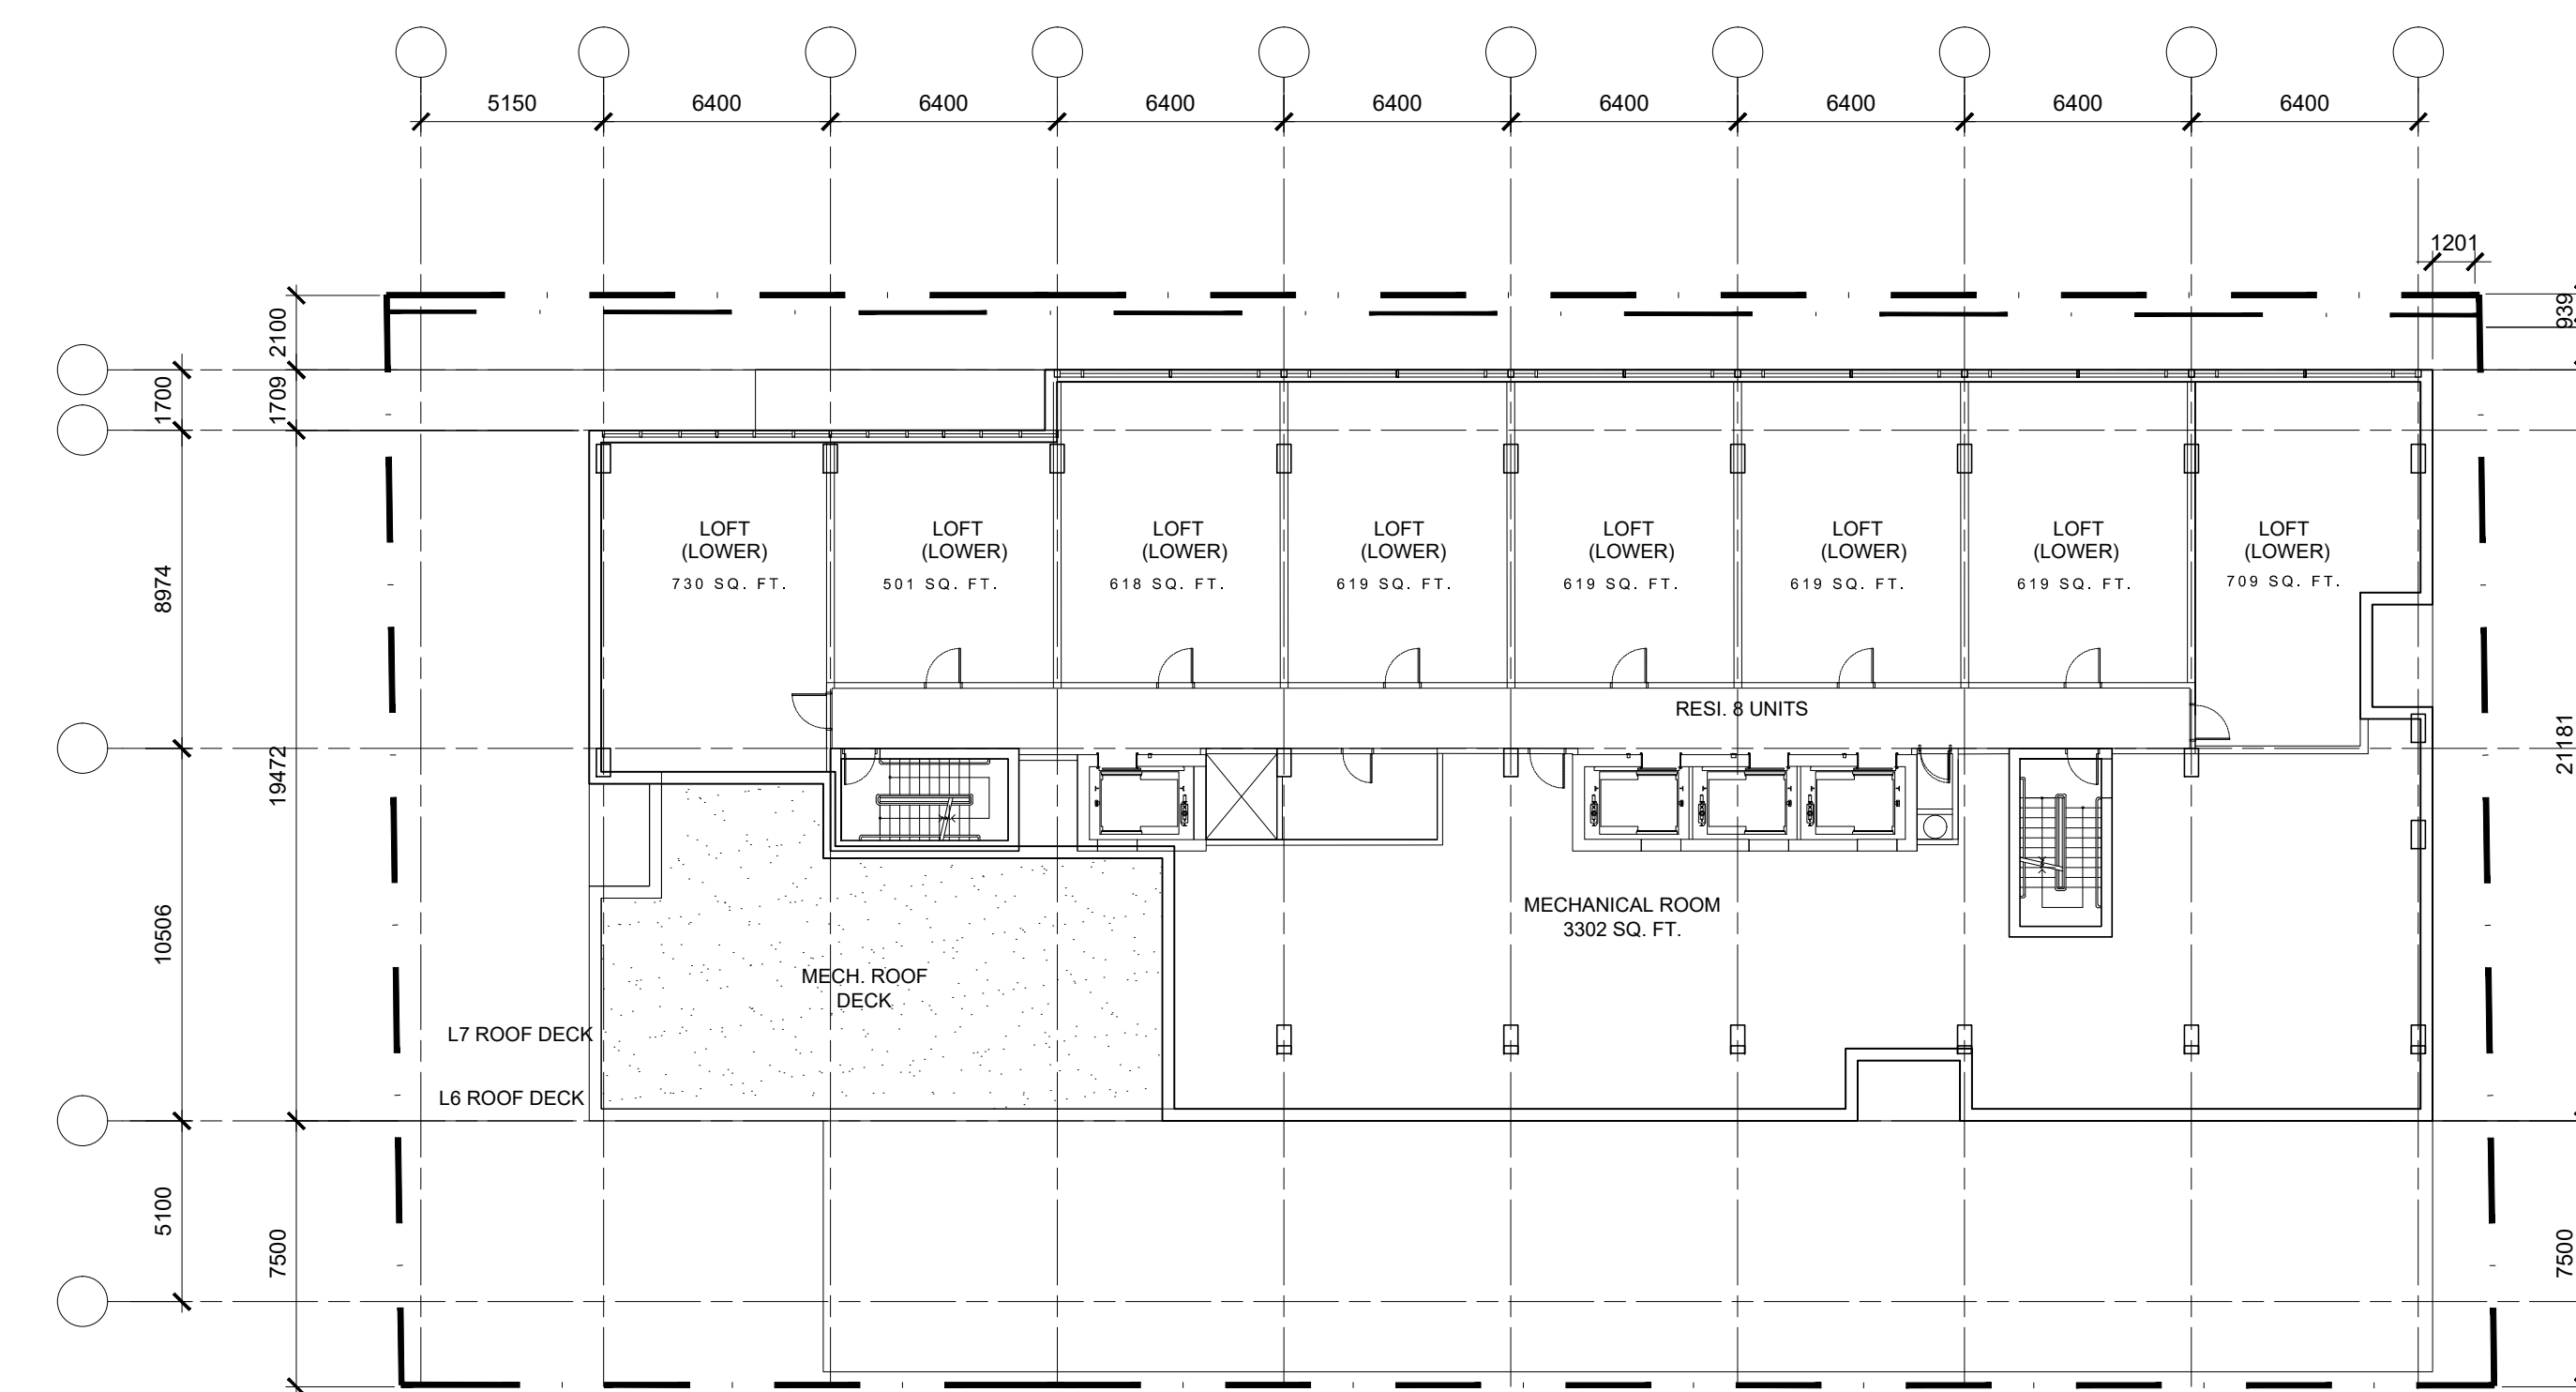

24th & 25th FLOOR PLAN



26th FLOOR PLAN

No.	DESCRIPTION	DATE
1	ISSUED FOR SITE PLAN CONTROL APP.	Aug. 30, 22
2	ISSUED FOR PRE-CONSULTATION MEETING	June 03, 22

No.	DESCRIPTION	DATE

ARCHITECT SEAL:  NORTH ARROW: 

CLIENT:  
**JADCO GROUP**  
 345 Boulevard Samson, Laval, QC H7X 2Z7

ARCHITECT:  
**rla / architecture**  
 roderick lahey architect inc.  
 56 beech street, ottawa, ontario K1S 3J6  
 t. 613.724.9932 f. 613.724.1209 rlaarchitecture.ca

PROJECT TITLE:  
**150 LAURIER AVENUE WEST**  
 OTTAWA ONTARIO




SHEET TITLE:  
**FLOOR PLANS**

DRAWN: RLA	CHECKED: T.Z.
SCALE: 1:200	SHEET No.:
PROJECT No. 1827	<b>A-03</b>

IT IS THE RESPONSIBILITY OF THE APPROPRIATE CONTRACTOR TO CHECK AND VERIFY ALL DIMENSIONS ON SITE AND TO REPORT ALL ERRORS AND/OR OMISSIONS TO THE ARCHITECT.  
 ALL CONTRACTORS MUST COMPLY WITH ALL PERTINENT CODES AND BY-LAWS.  
 THIS DRAWING MAY NOT BE USED FOR CONSTRUCTION UNTIL SIGNED BY THE ARCHITECT.  
 DO NOT SCALE DRAWINGS.  
 COPYRIGHT RESERVED.

**NOTATION SYMBOLS:**

(00)	INDICATES DRAWING NOTES, LISTED ON EACH SHEET.
(00)	INDICATES ASSEMBLY TYPE; REFER TO TYPICAL ASSEMBLIES SCHEDULE.
(00)	INDICATES WINDOW TYPE; REFER TO WINDOW ELEVATIONS AND DETAILS ON A000 SERIES.
(000)	INDICATES DOOR TYPE; REFER TO DOOR SCHEDULE AND DETAILS ON A000 SERIES.
(00)	DETAIL NUMBER
(00)	TITLE
(00)	SIZE
(00)	DETAIL REFERENCE PAGE
(00)	DETAIL CROSS REFERENCE PAGE

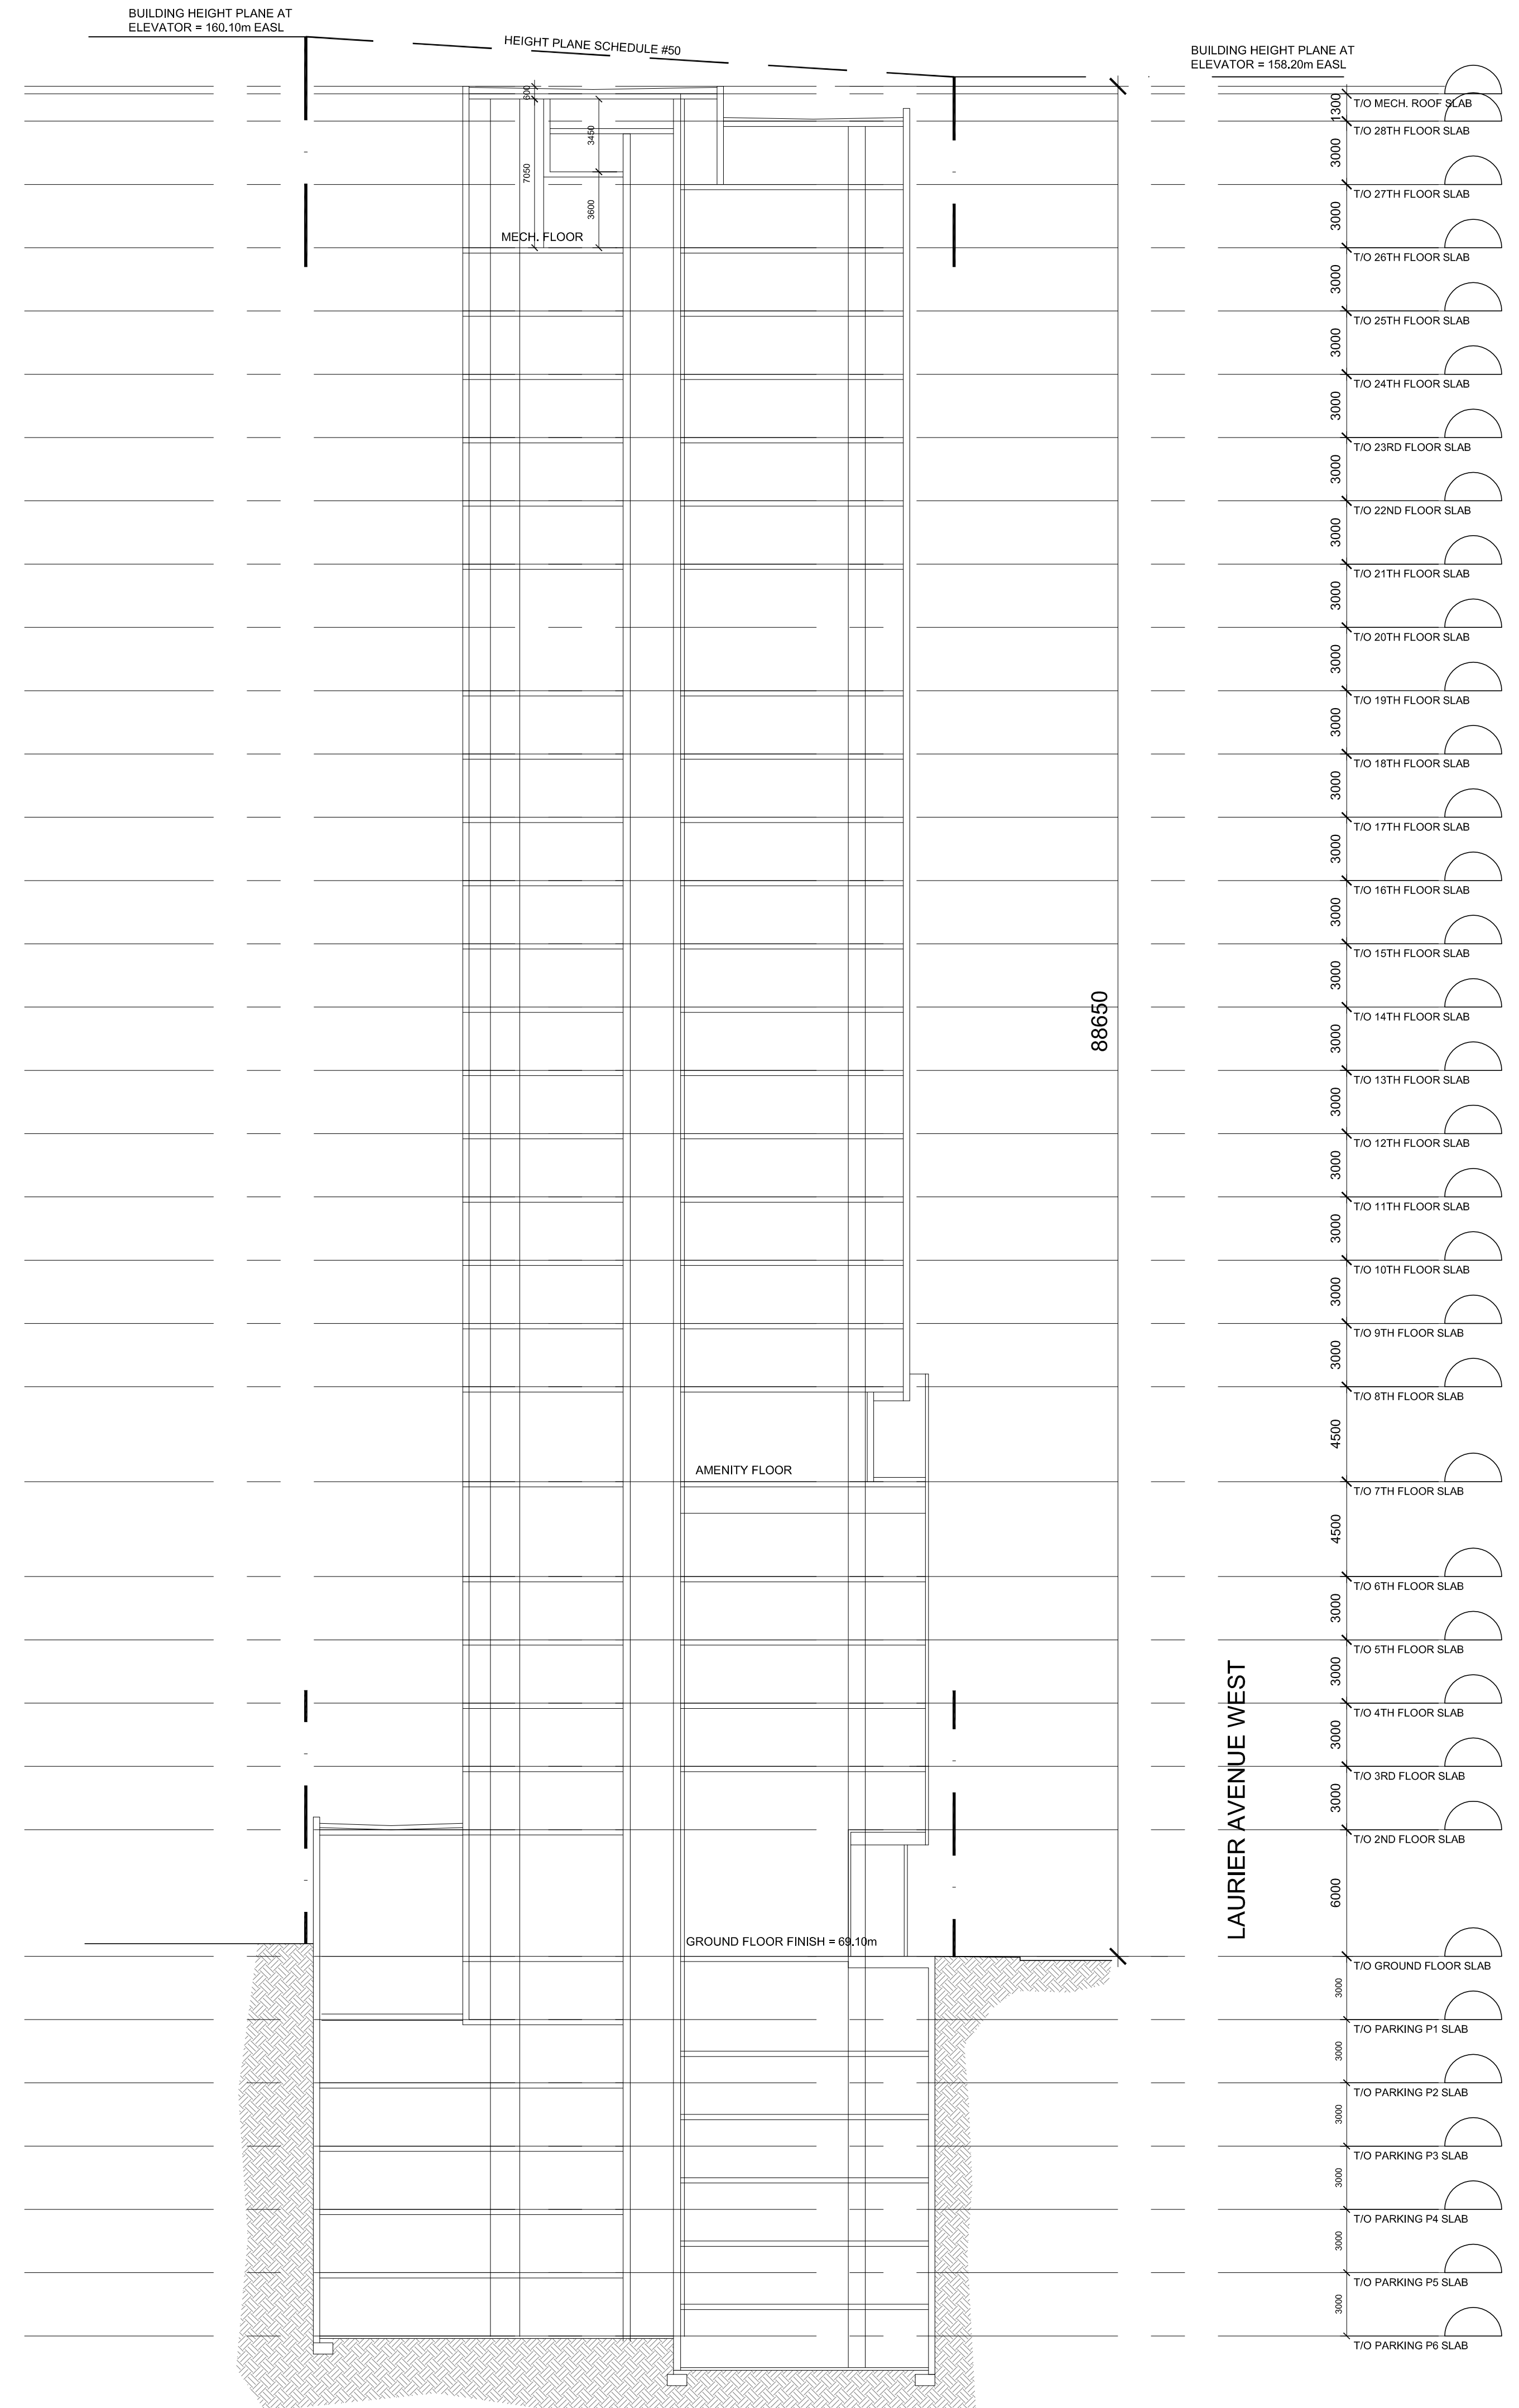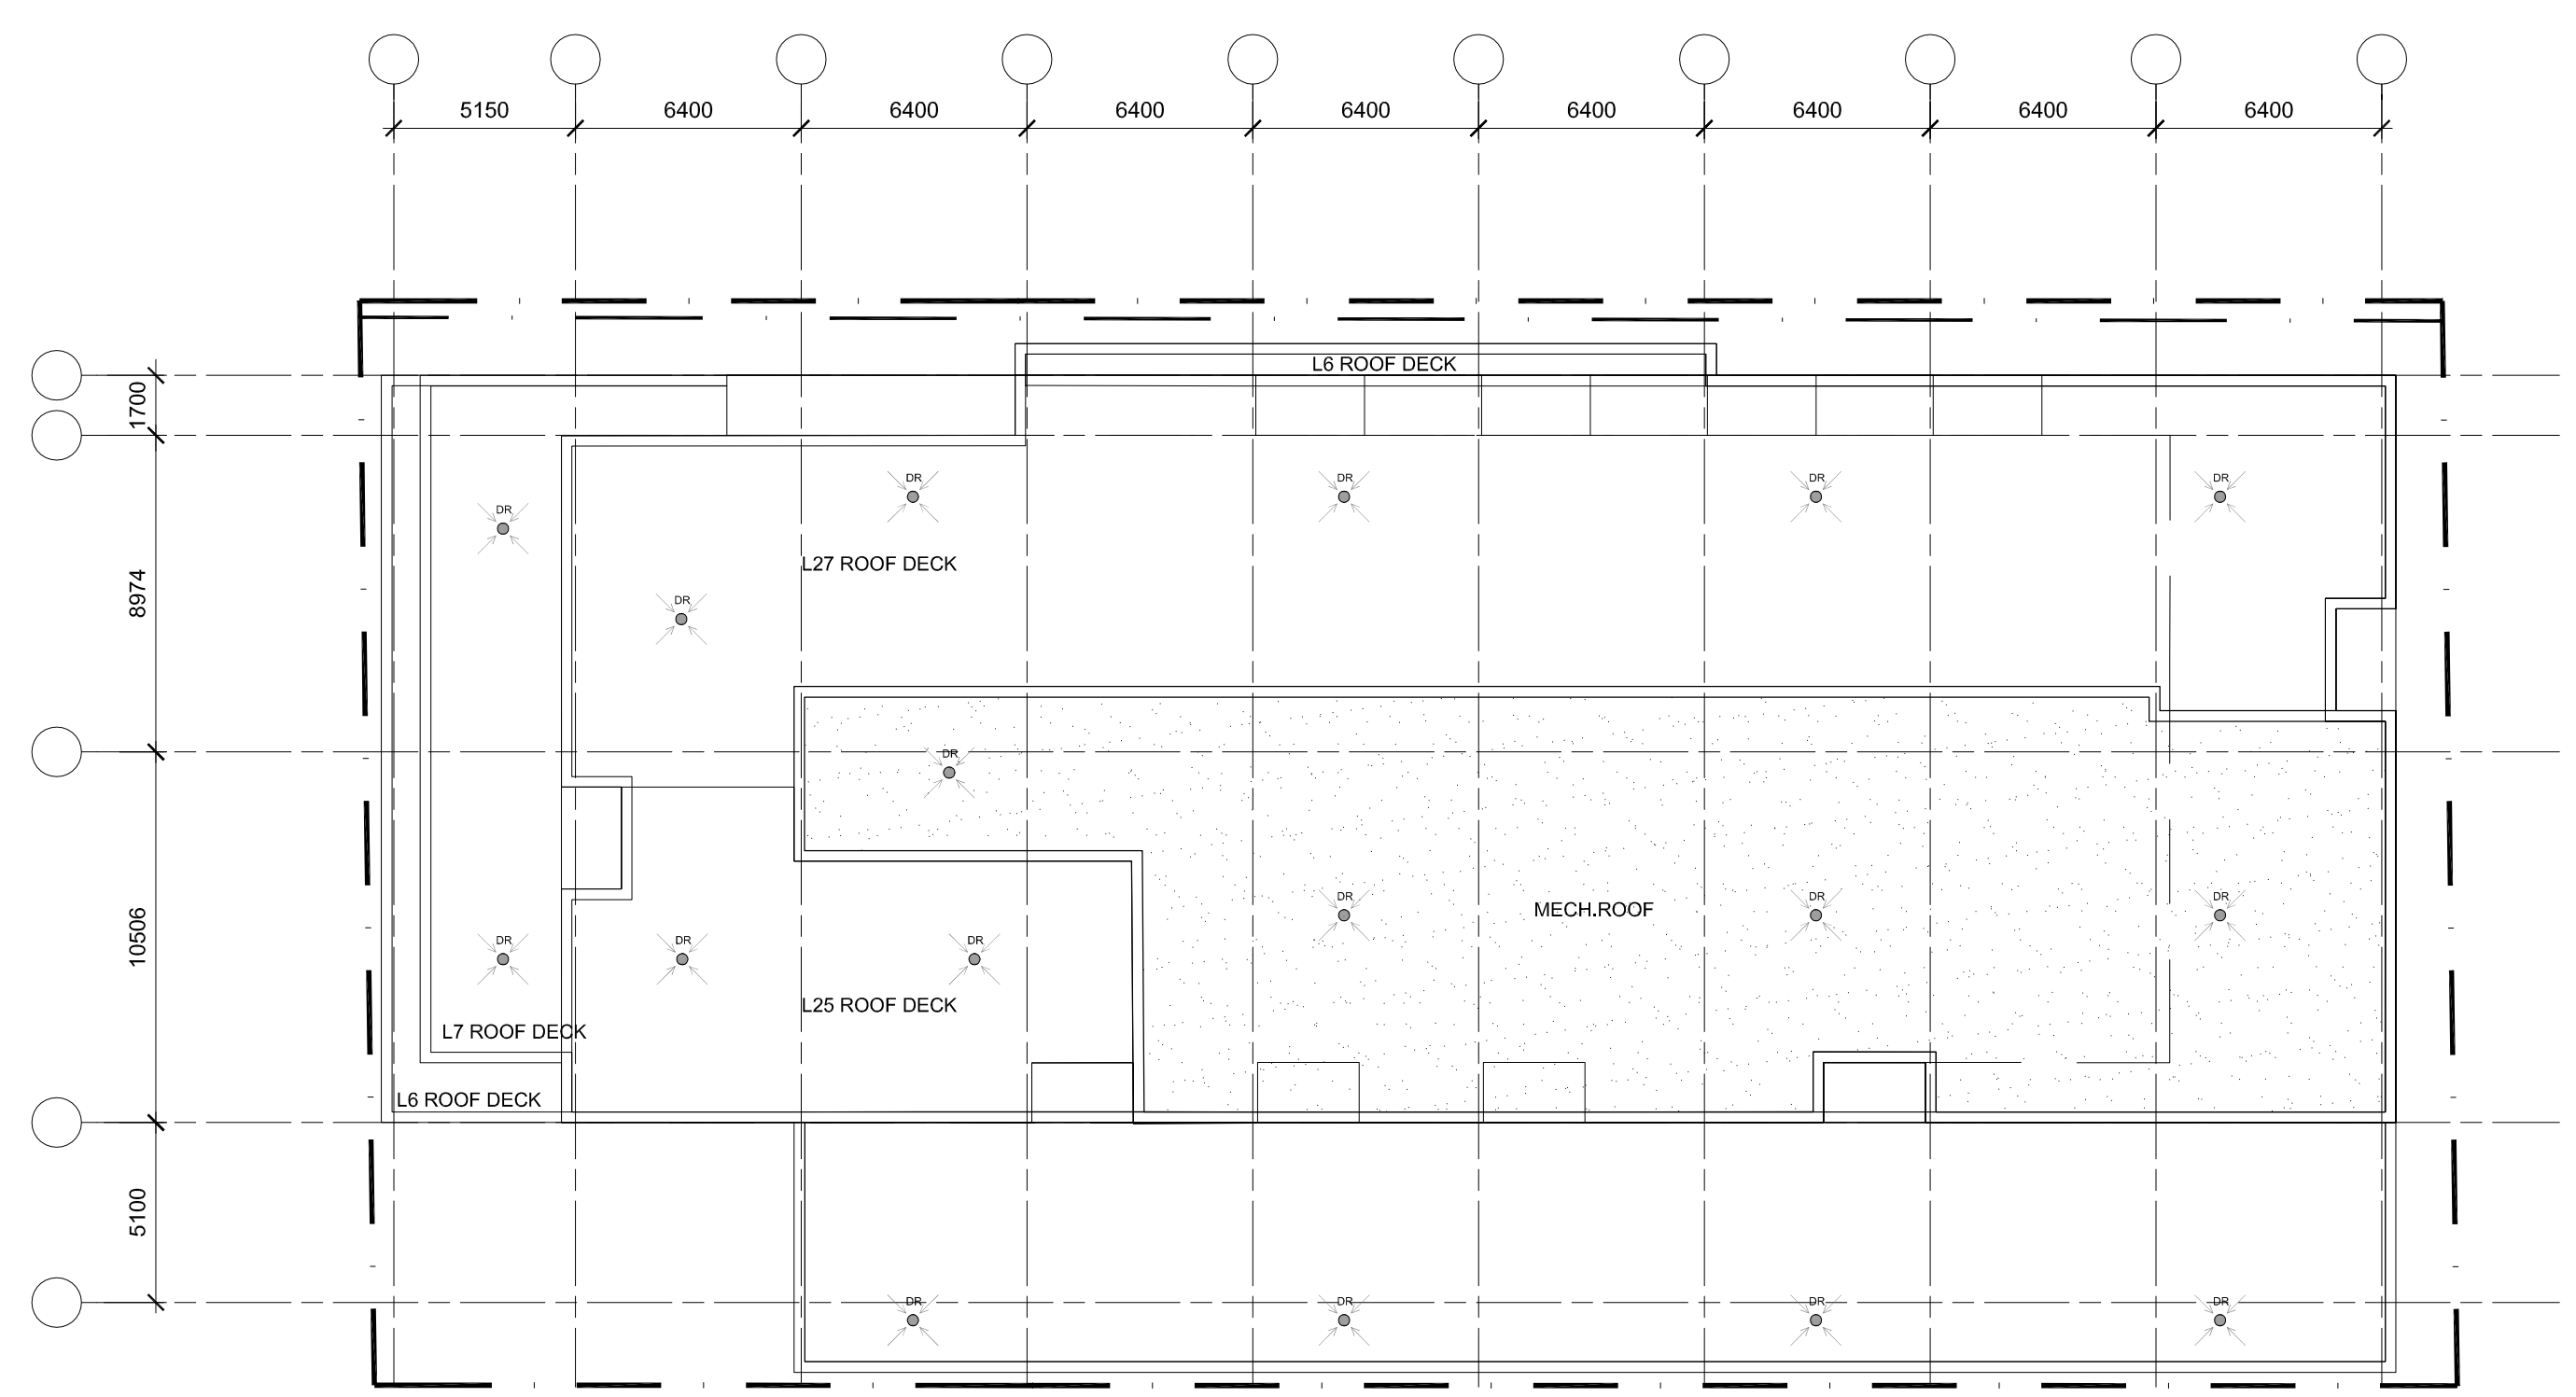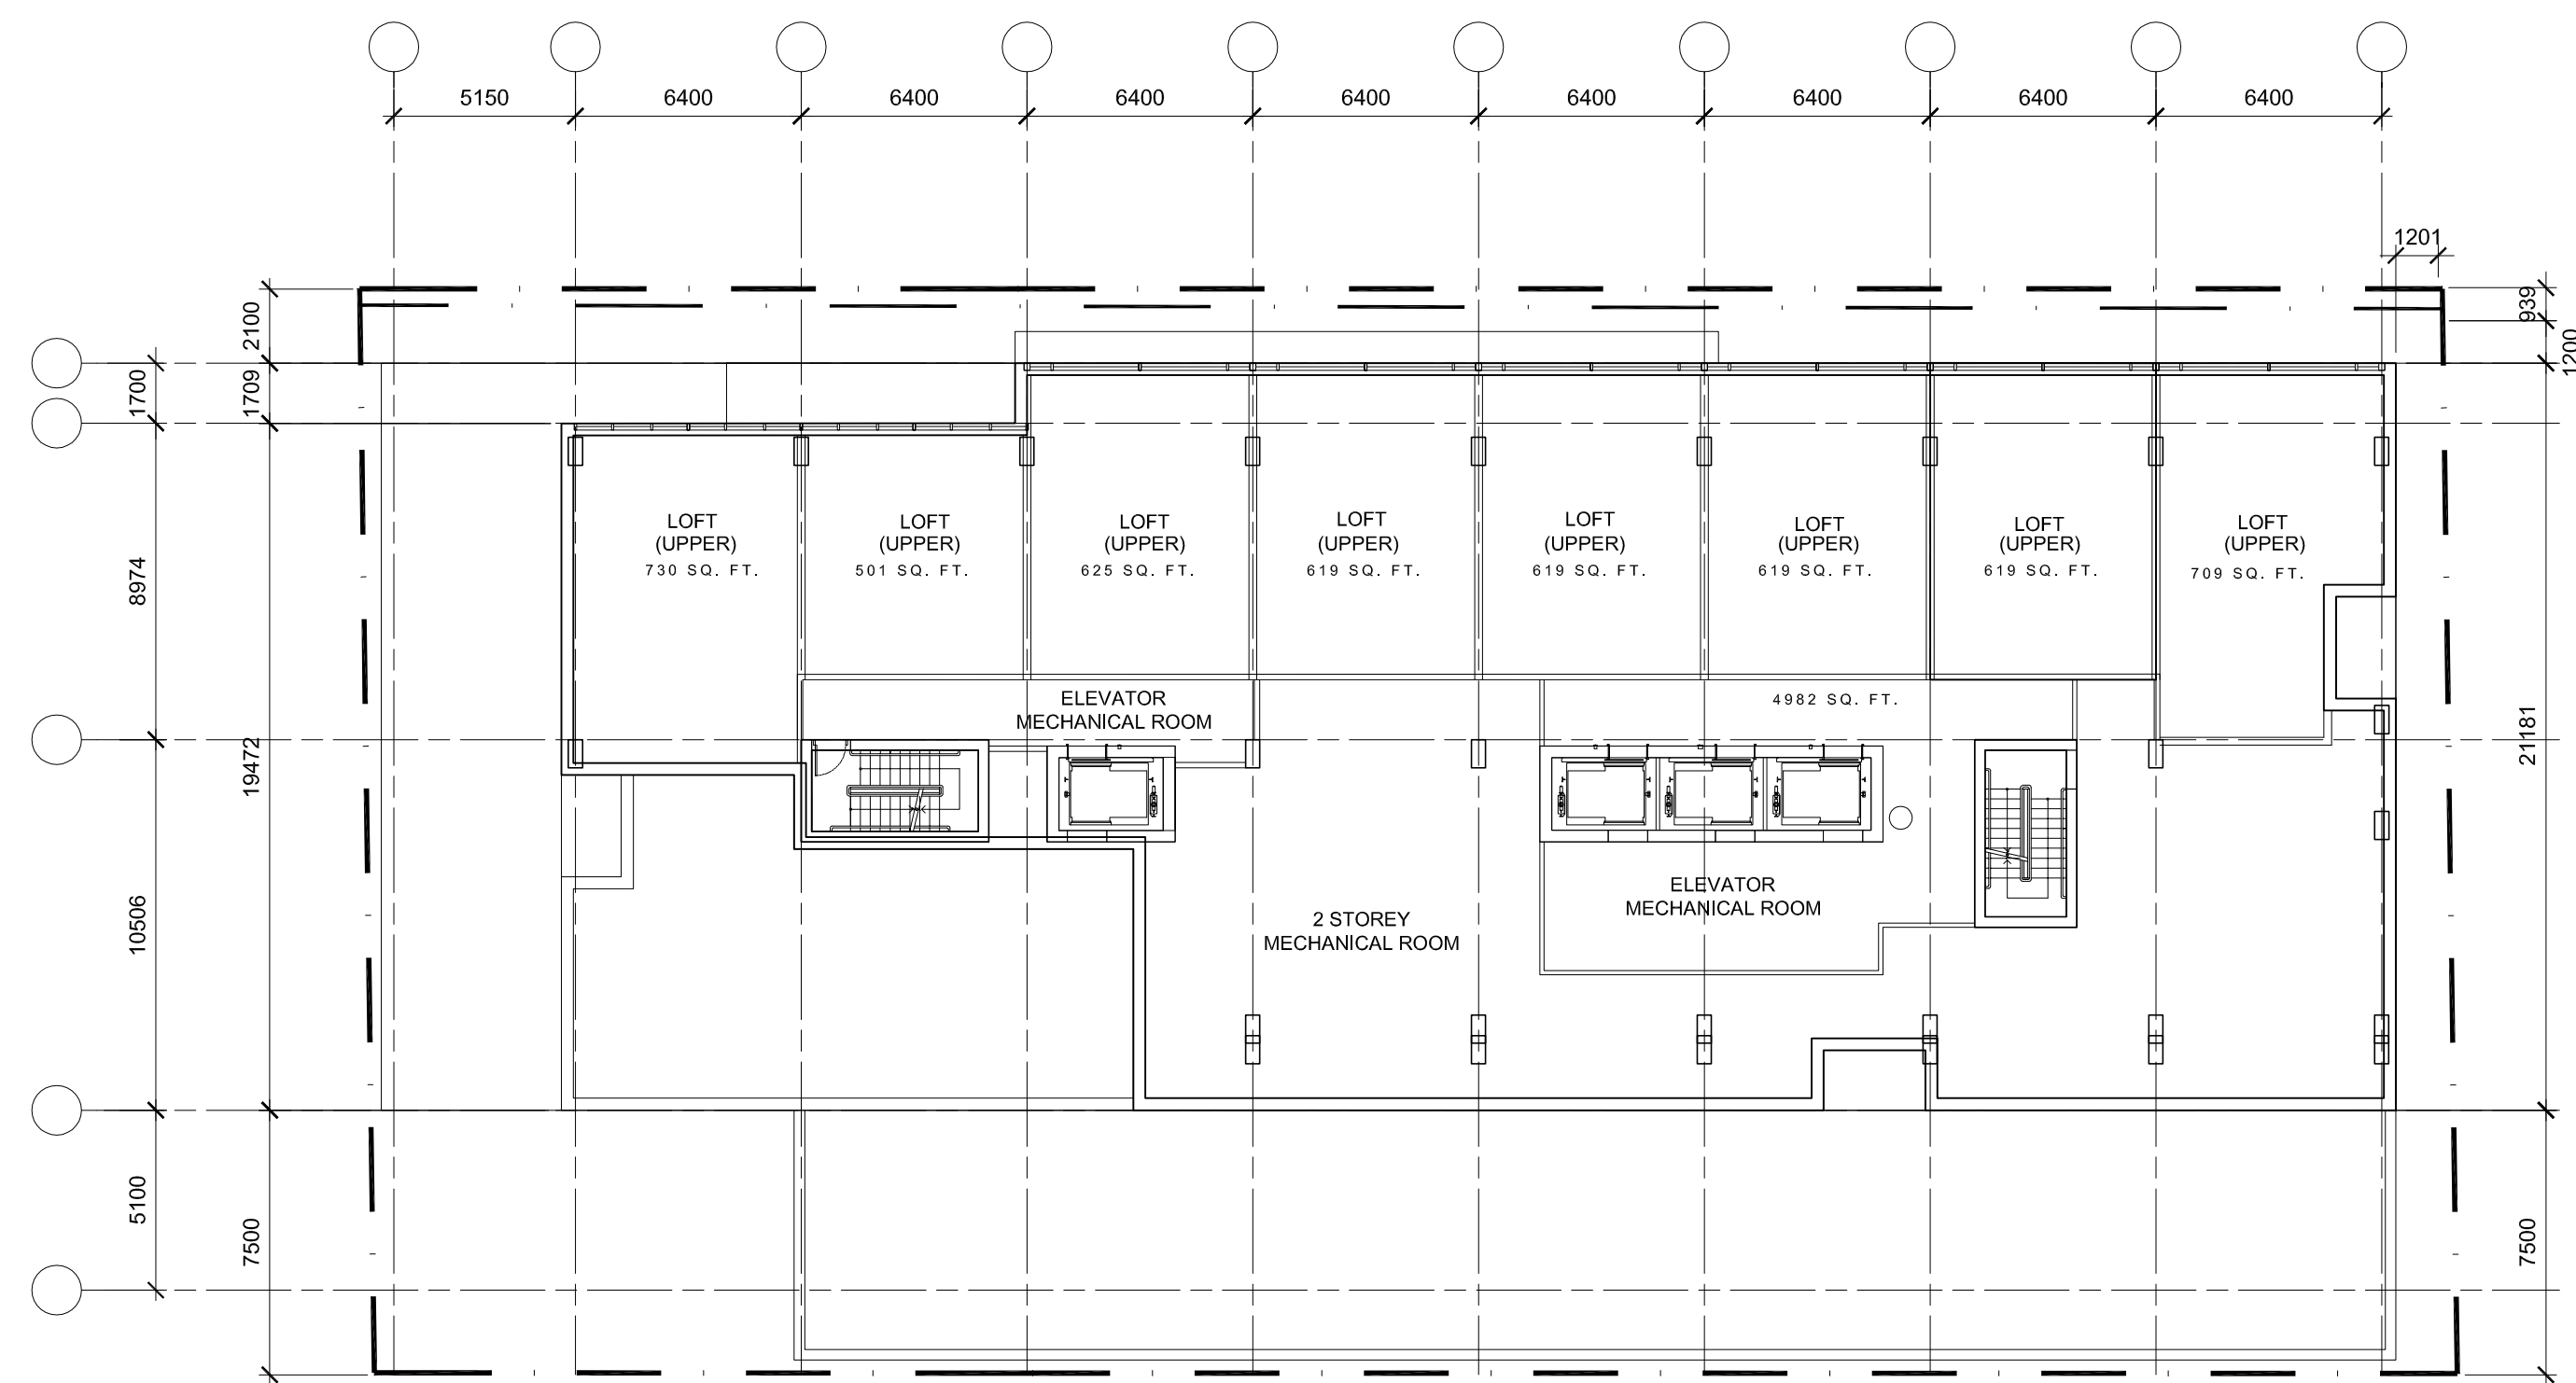

No.	DESCRIPTION	DATE
5		
4		
3		
2	ISSUED FOR SITE PLAN CONTROL APP.	Aug. 30, 22
1	ISSUED FOR PRE-CONSULTATION MEETING	June 03, 22

REVISIONS:

ARCHITECT SEAL:

CLIENT: JADCO GROUP

345 Boulevard Samson, Laval, QC H7X 2Z7

ARCHITECT: rla/architecture roderick lahey architect inc. 56 baech street, ottawa, ontario K1S 3J6 t. 613.724.9932 f. 613.724.1209 rlaarchitecture.ca

PROJECT TITLE: 150 LAURIER AVENUE WEST

OTTAWA ONTARIO

SHEET TITLE: FLOOR PLANS AND SECTION

DRAWN: RLA CHECKED: T.Z.

SCALE: 1:200 SHEET No. A-04

PROJECT No. 1827