


8:00 AM

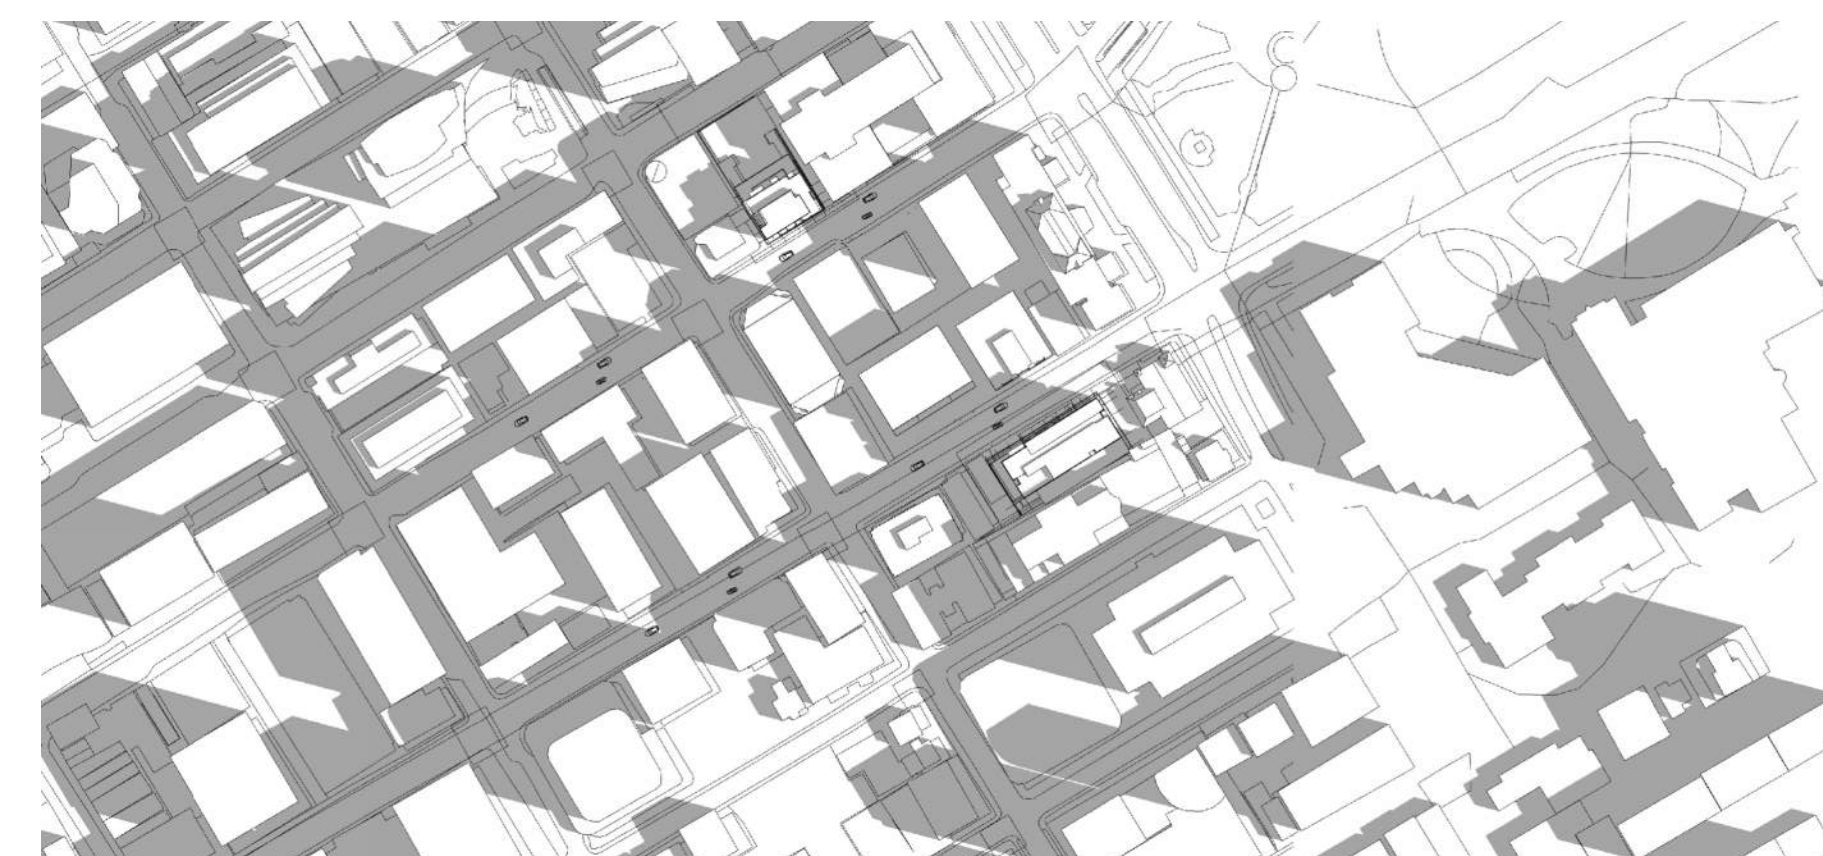

9:00 AM



10:00 AM



11:00 AM



12:00 PM




1:00 PM




2:00 PM




3:00 PM

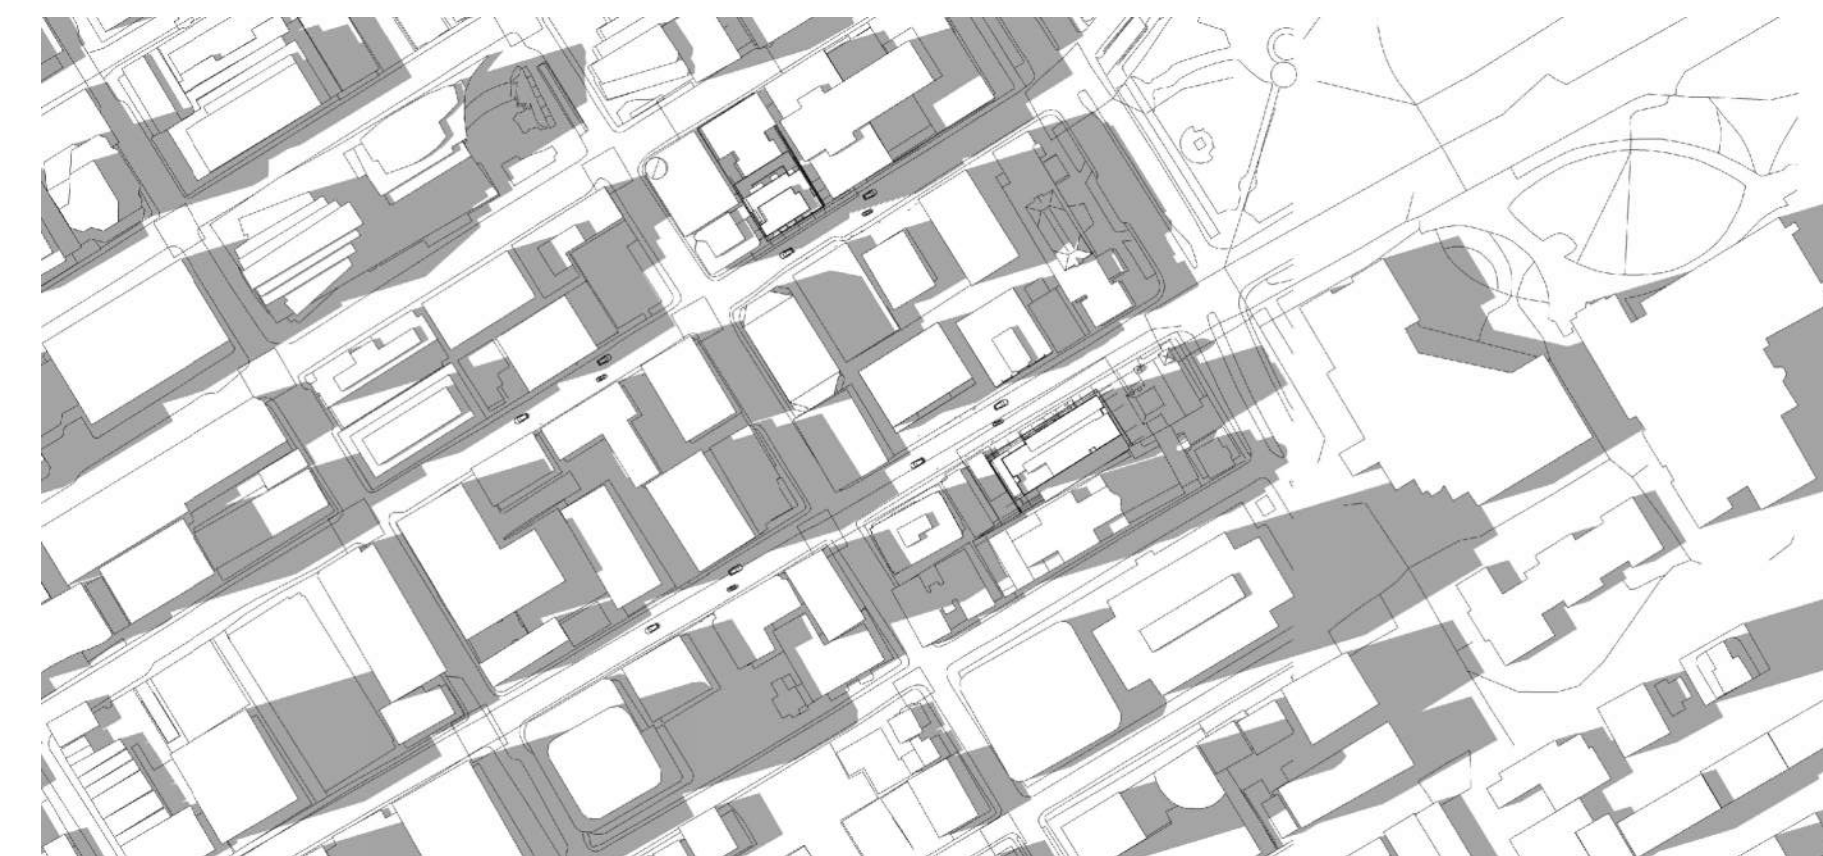

4:00 PM

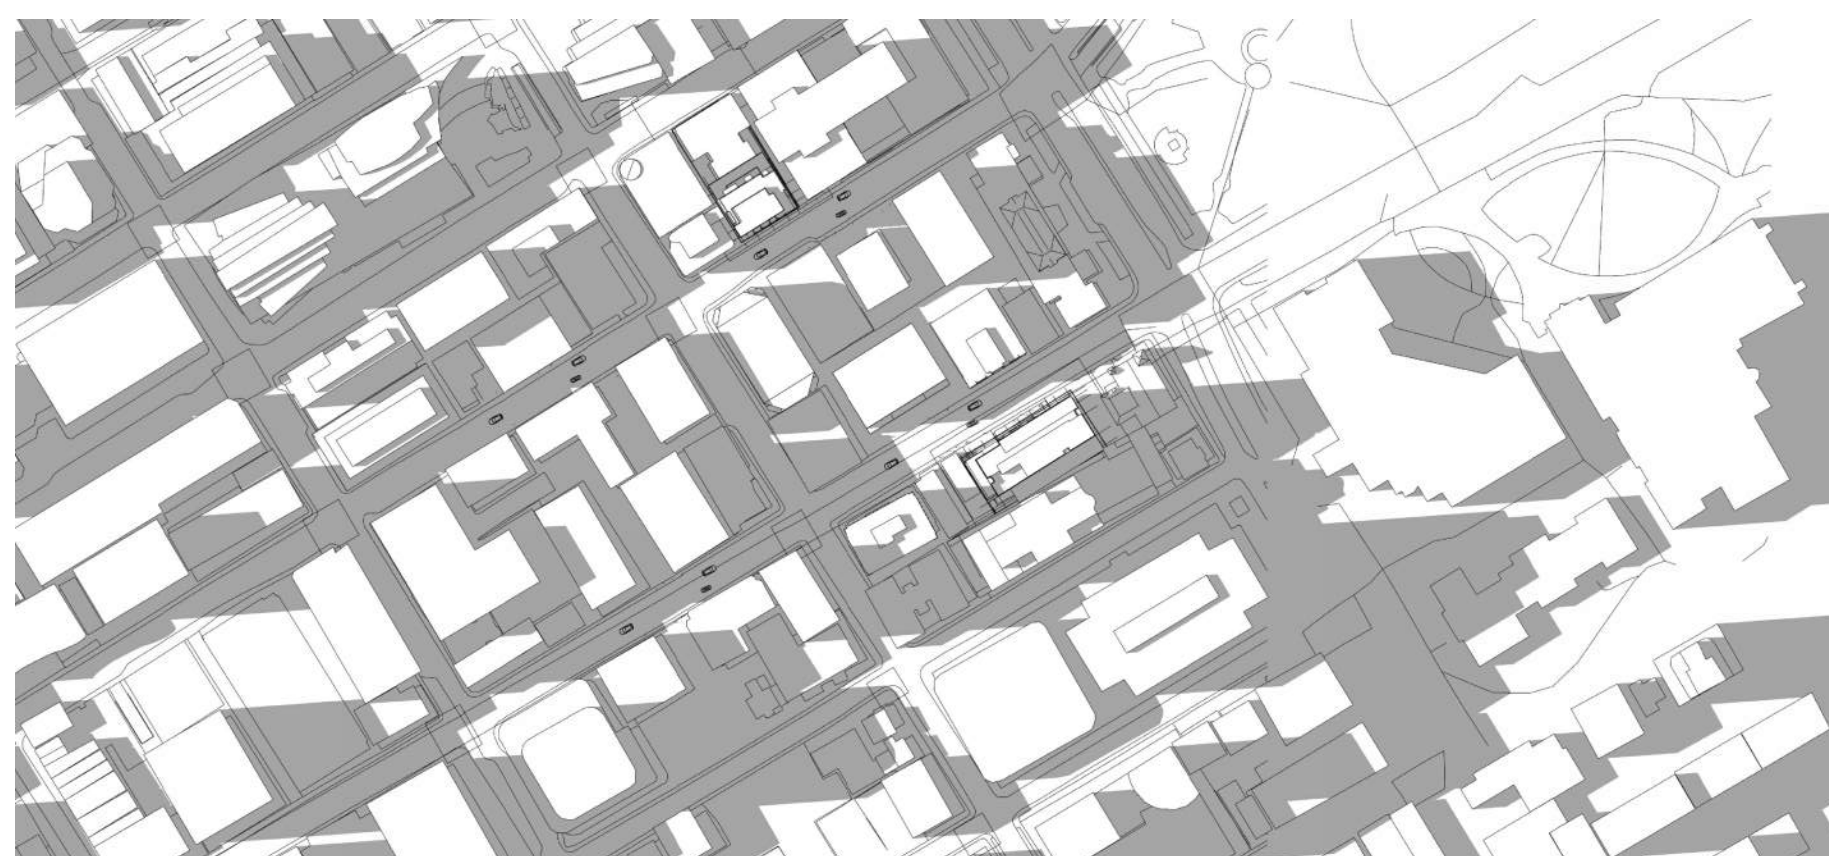

5:00 PM

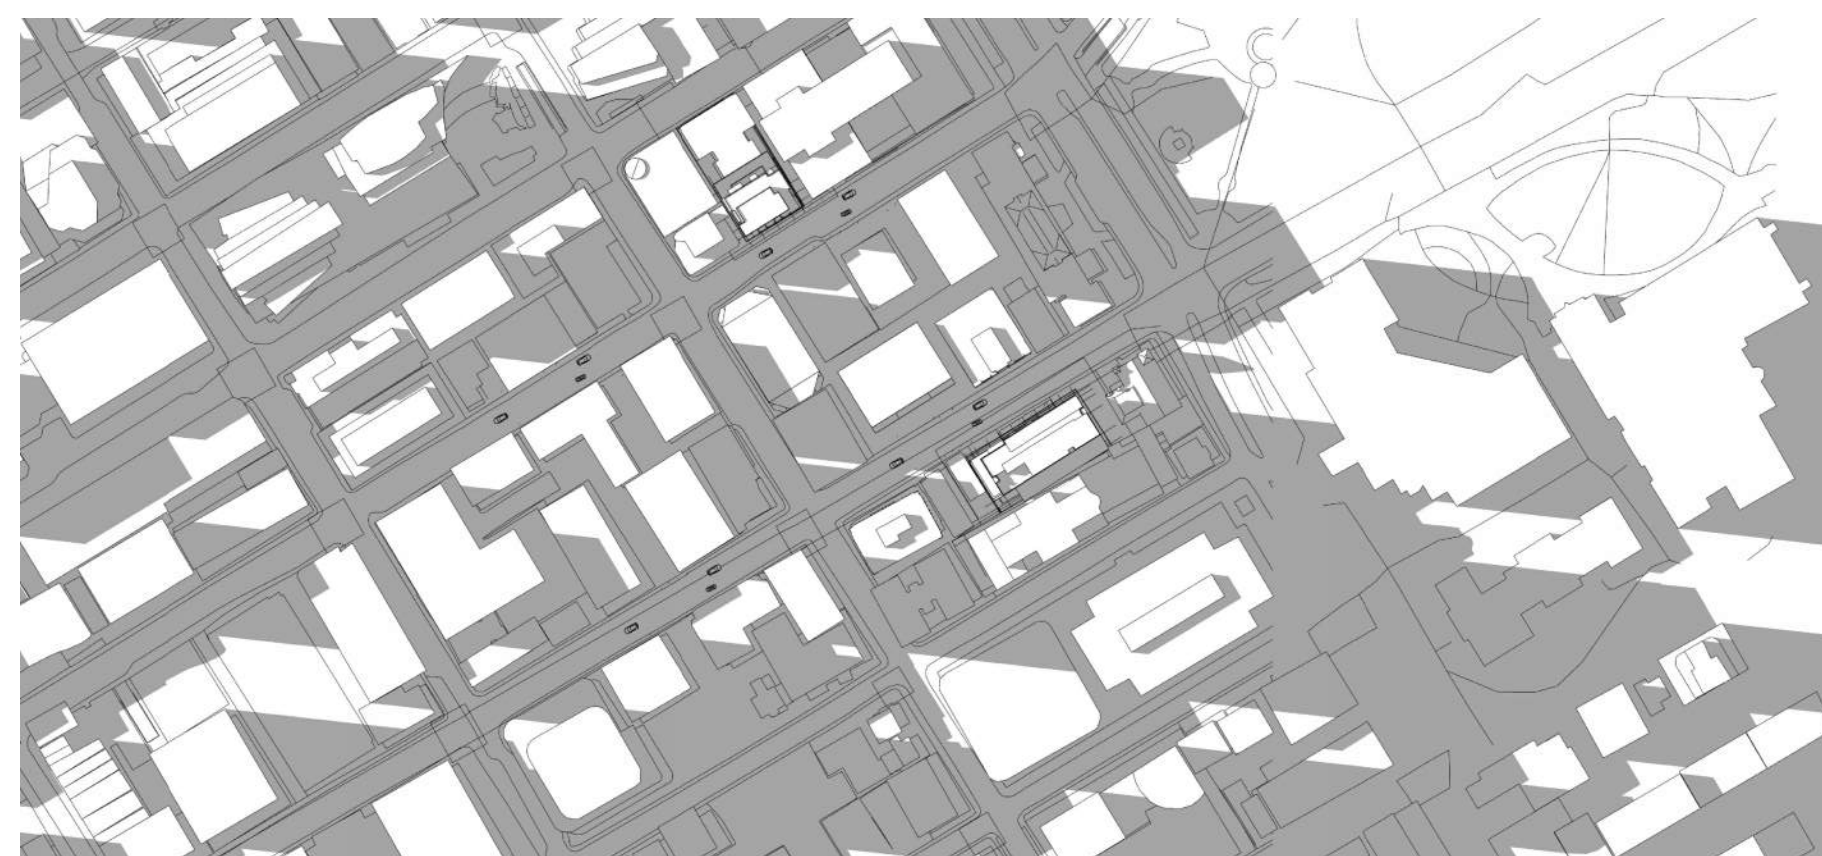

6:00 PM







 




7:00 PM



8:00 PM

   
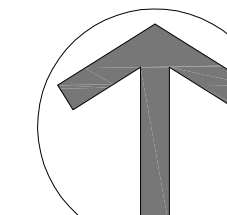
IT IS THE RESPONSIBILITY OF THE APPROPRIATE CONTRACTOR TO CHECK AND VERIFY ALL DIMENSIONS ON SITE AND TO REPORT ALL ERRORS AND/OR OMISSIONS TO THE ARCHITECT.
ALL CONTRACTORS MUST COMPLY WITH ALL PERTINENT CODES AND BY-LAWS.
THIS DRAWING MAY NOT BE USED FOR CONSTRUCTION UNTIL SIGNED BY THE ARCHITECT.
DO NOT SCALE DRAWINGS.
COPYRIGHT RESERVED.

NOTATION SYMBOLS:

-  INDICATES DRAWING NOTES, LISTED ON EACH SHEET.
-  INDICATES ASSEMBLY TYPE; REFER TO TYPICAL ASSEMBLIES SCHEDULE.
-  INDICATES WINDOW TYPE; REFER TO WINDOW ELEVATIONS AND DETAILS ON A300 SERIES.
-  INDICATES DOOR TYPE; REFER TO DOOR SCHEDULE AND DETAILS ON A300 SERIES.
-  - DETAIL NUMBER
-  - TITLE
-  - SIZE
-  - DETAIL REFERENCE PAGE
-  - DETAIL CROSS REFERENCE PAGE

No.	DESCRIPTION	DATE
5		
4		
3		
2	ISSUED FOR SITE PLAN CONTROL APP.	Aug. 30, 22
1	ISSUED FOR PRE-CONSULTATION MEETING	June 03, 22

REVISIONS:

ARCHITECT SEAL: 	NORTH ARROW: 
CLIENT: JADCO GROUP	

345 Boulevard Samson, Laval, QC H7X 2Z7

ARCHITECT:
RODERICK LAHEY
ARCHITECT INC
56 Beech Street, Ottawa, Ontario K1S 3J6
t.613.724.9932 f.613.724.1209 www.rodericklahey.ca

PROJECT TITLE:
150 LAURIER AVENUE WEST

OTTAWA ONTARIO

SHEET TITLE:
SUNSHADE STUDY

DRAWN: RLA	CHECKED: T.Z.
SCALE:	SHEET No. A-09
PROJECT No. 1827	


JUNE 21 (DST)

IT IS THE RESPONSIBILITY OF THE APPROPRIATE CONTRACTOR TO CHECK AND VERIFY ALL DIMENSIONS ON SITE AND TO REPORT ALL ERRORS AND/OR OMISSIONS TO THE ARCHITECT.
 ALL CONTRACTORS MUST COMPLY WITH ALL PERTINENT CODES AND BY-LAWS.
 THIS DRAWING MAY NOT BE USED FOR CONSTRUCTION UNTIL SIGNED BY THE ARCHITECT.
 DO NOT SCALE DRAWINGS.
 COPYRIGHT RESERVED.


NOTATION SYMBOLS:

- (N) INDICATES DRAWING NOTES, LISTED ON EACH SHEET.
- (A) INDICATES ASSEMBLY TYPE; REFER TO TYPICAL ASSEMBLIES SCHEDULE.
- (W) INDICATES WINDOW TYPE; REFER TO WINDOW ELEVATIONS AND DETAILS ON A300 SERIES.
- (D) INDICATES DOOR TYPE; REFER TO DOOR SCHEDULE AND DETAILS ON A300 SERIES.

— DETAIL NUMBER
 — TITLE
 — SIZE
 — DETAIL REFERENCE PAGE
 — DETAIL CROSS REFERENCE PAGE

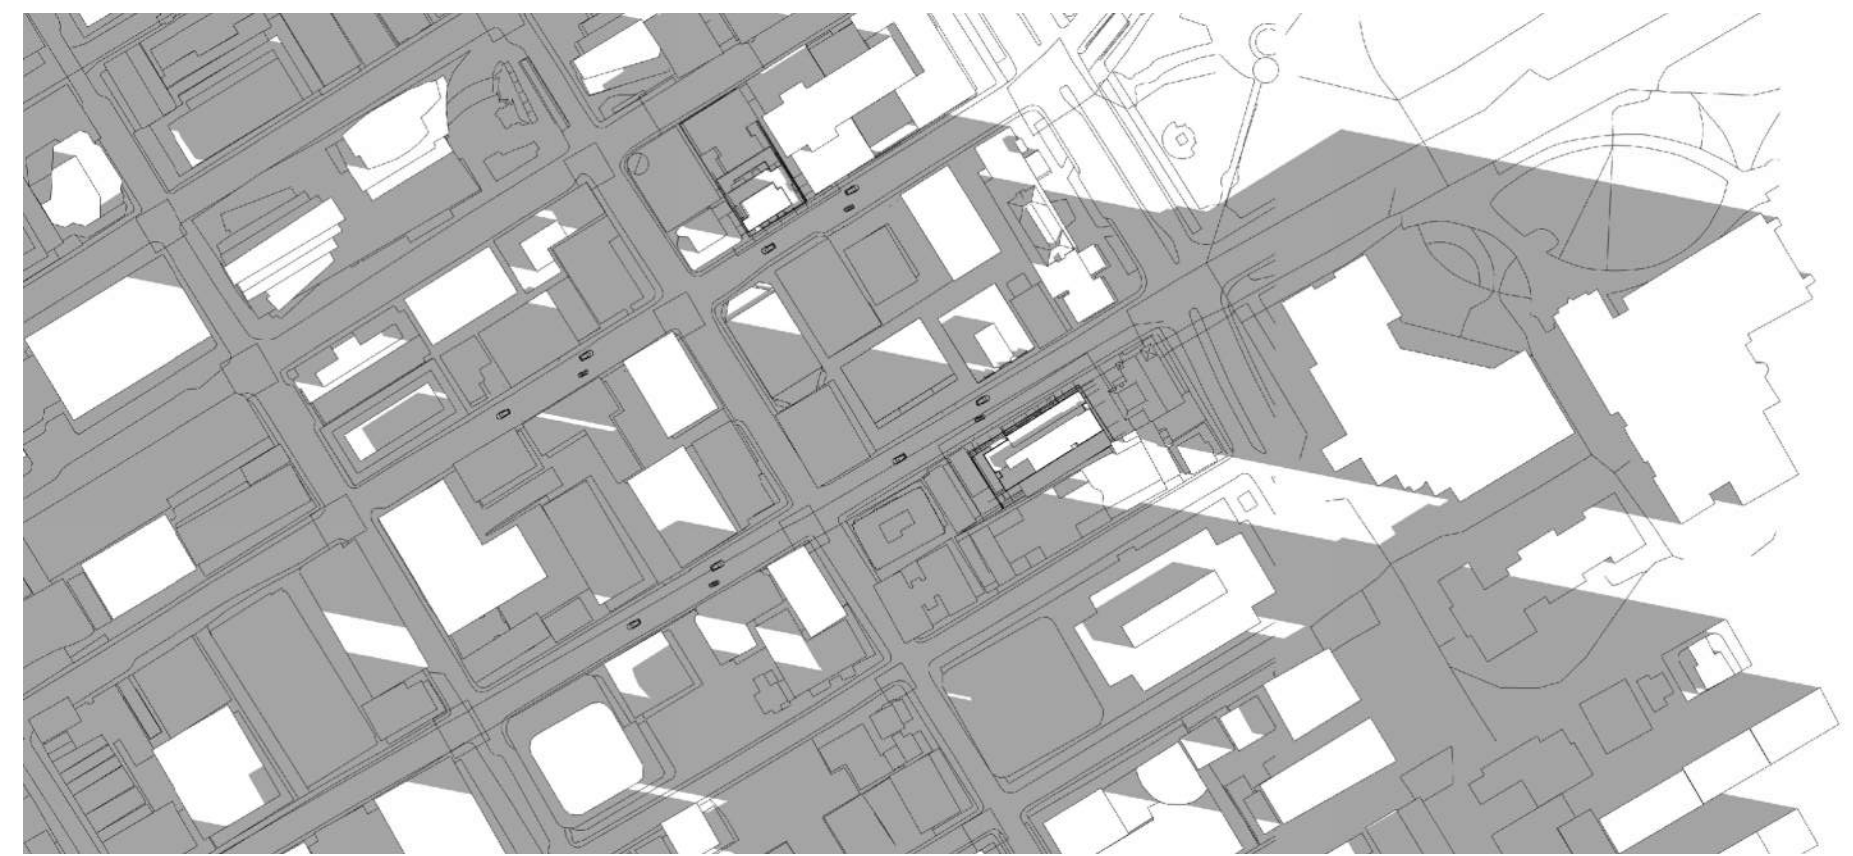

8:00 AM

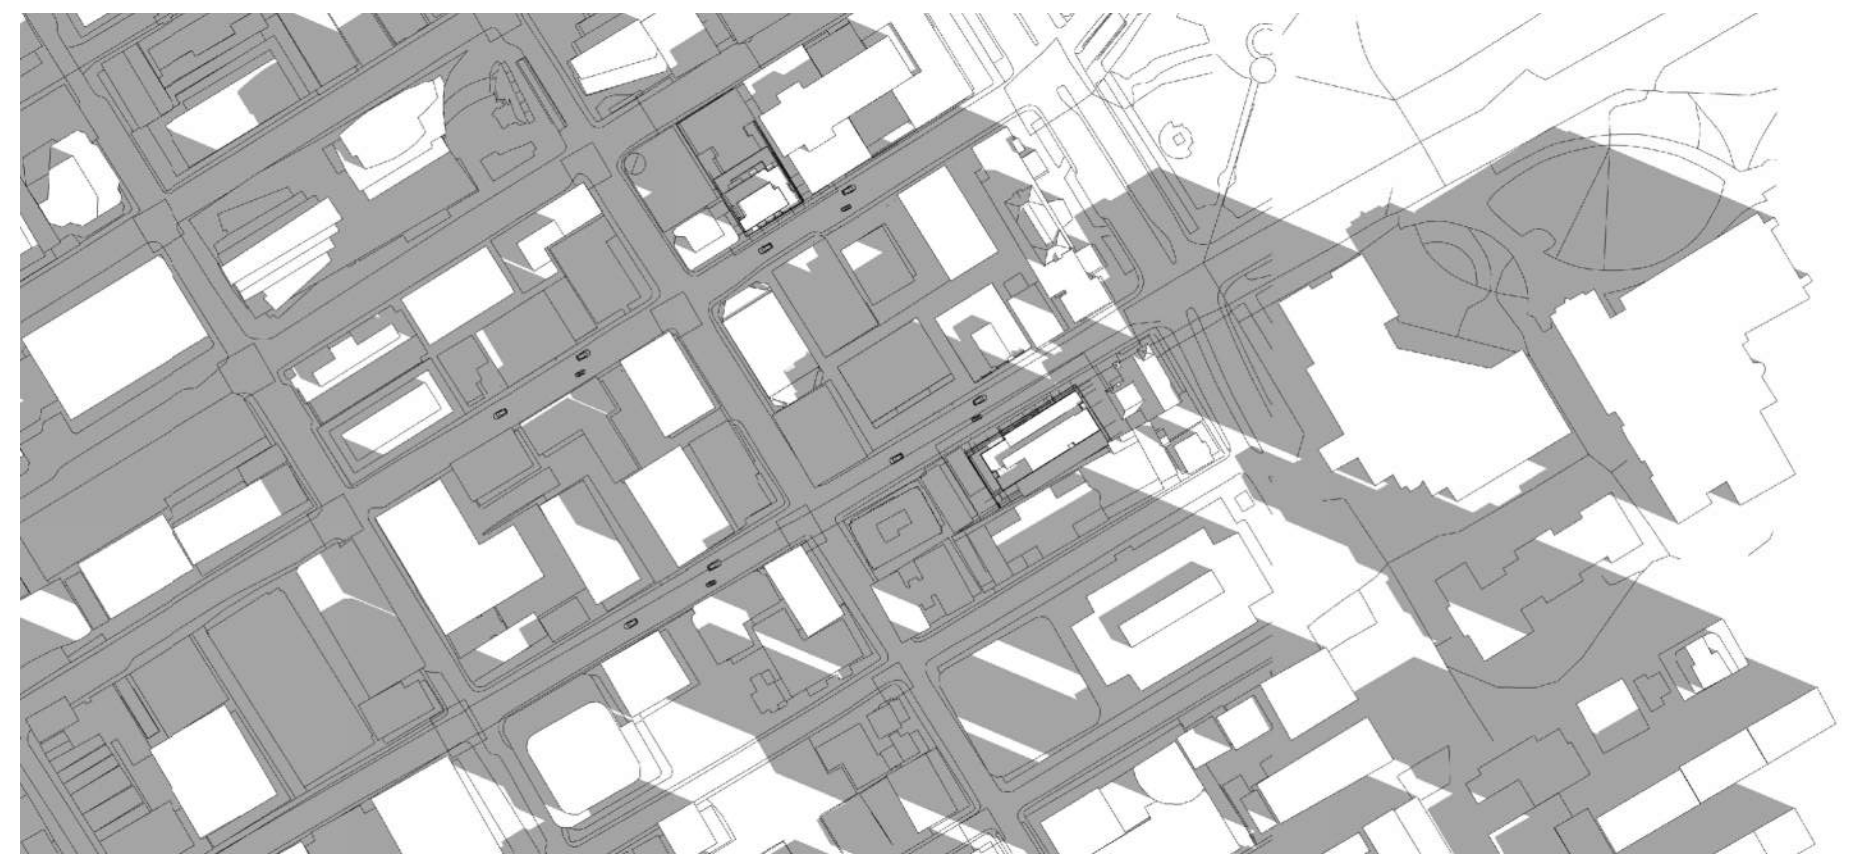

9:00 AM



10:00 AM



11:00 AM



12:00 PM



1:00 PM




2:00 PM




3:00 PM



4:00 PM

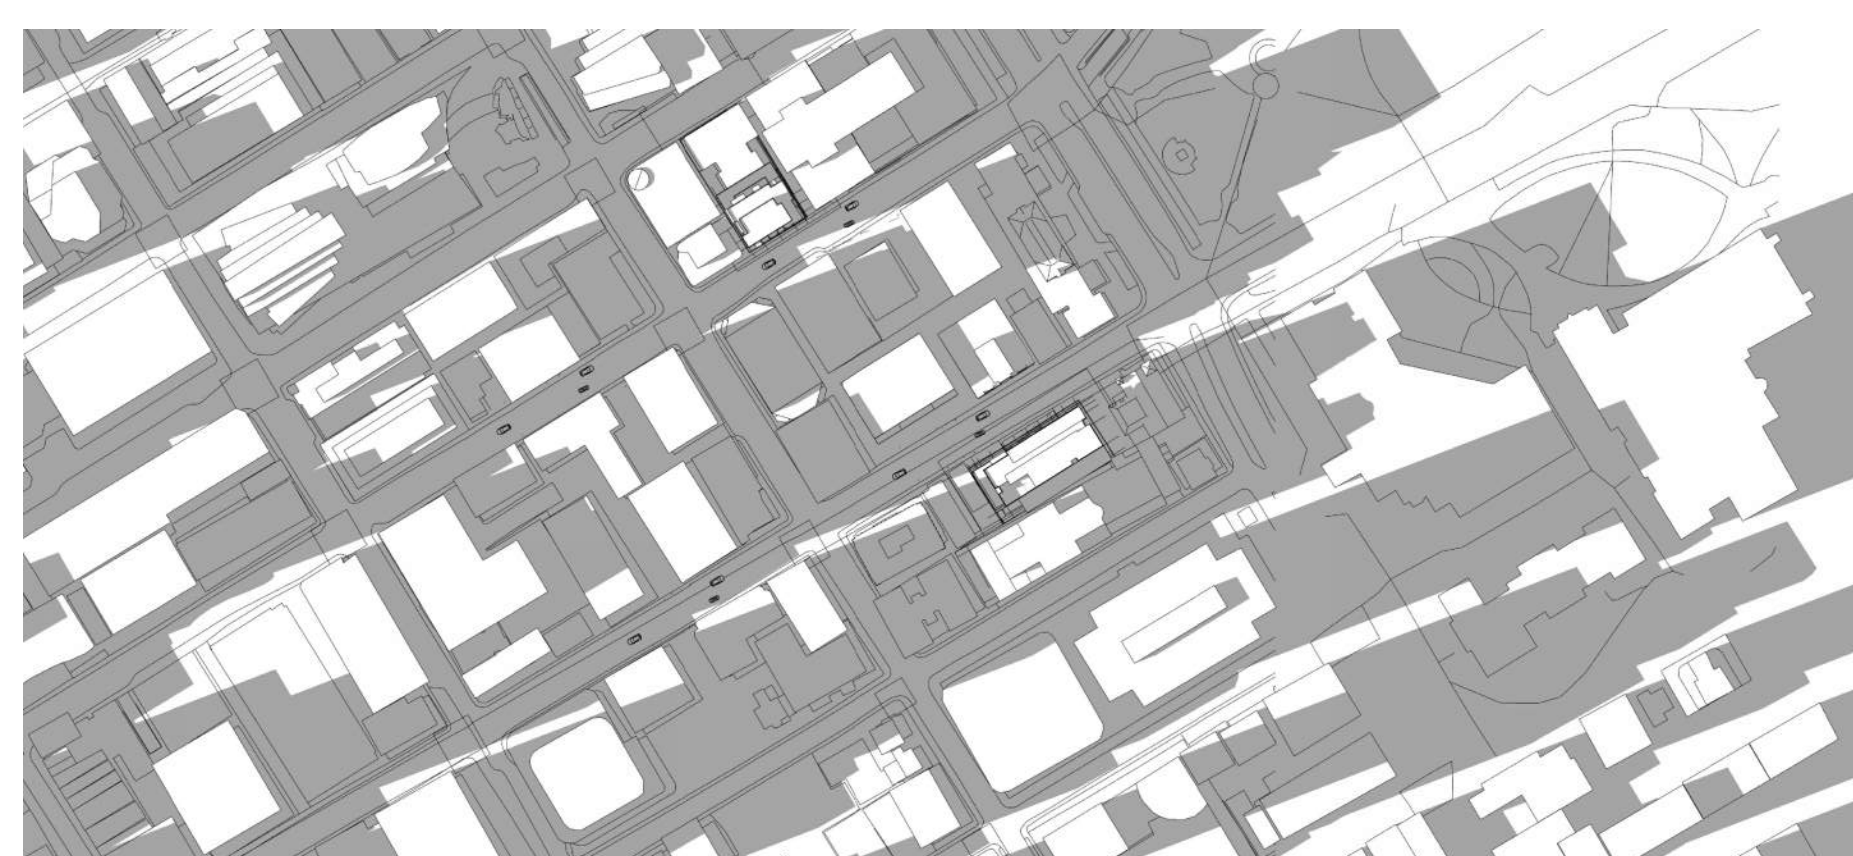

5:00 PM

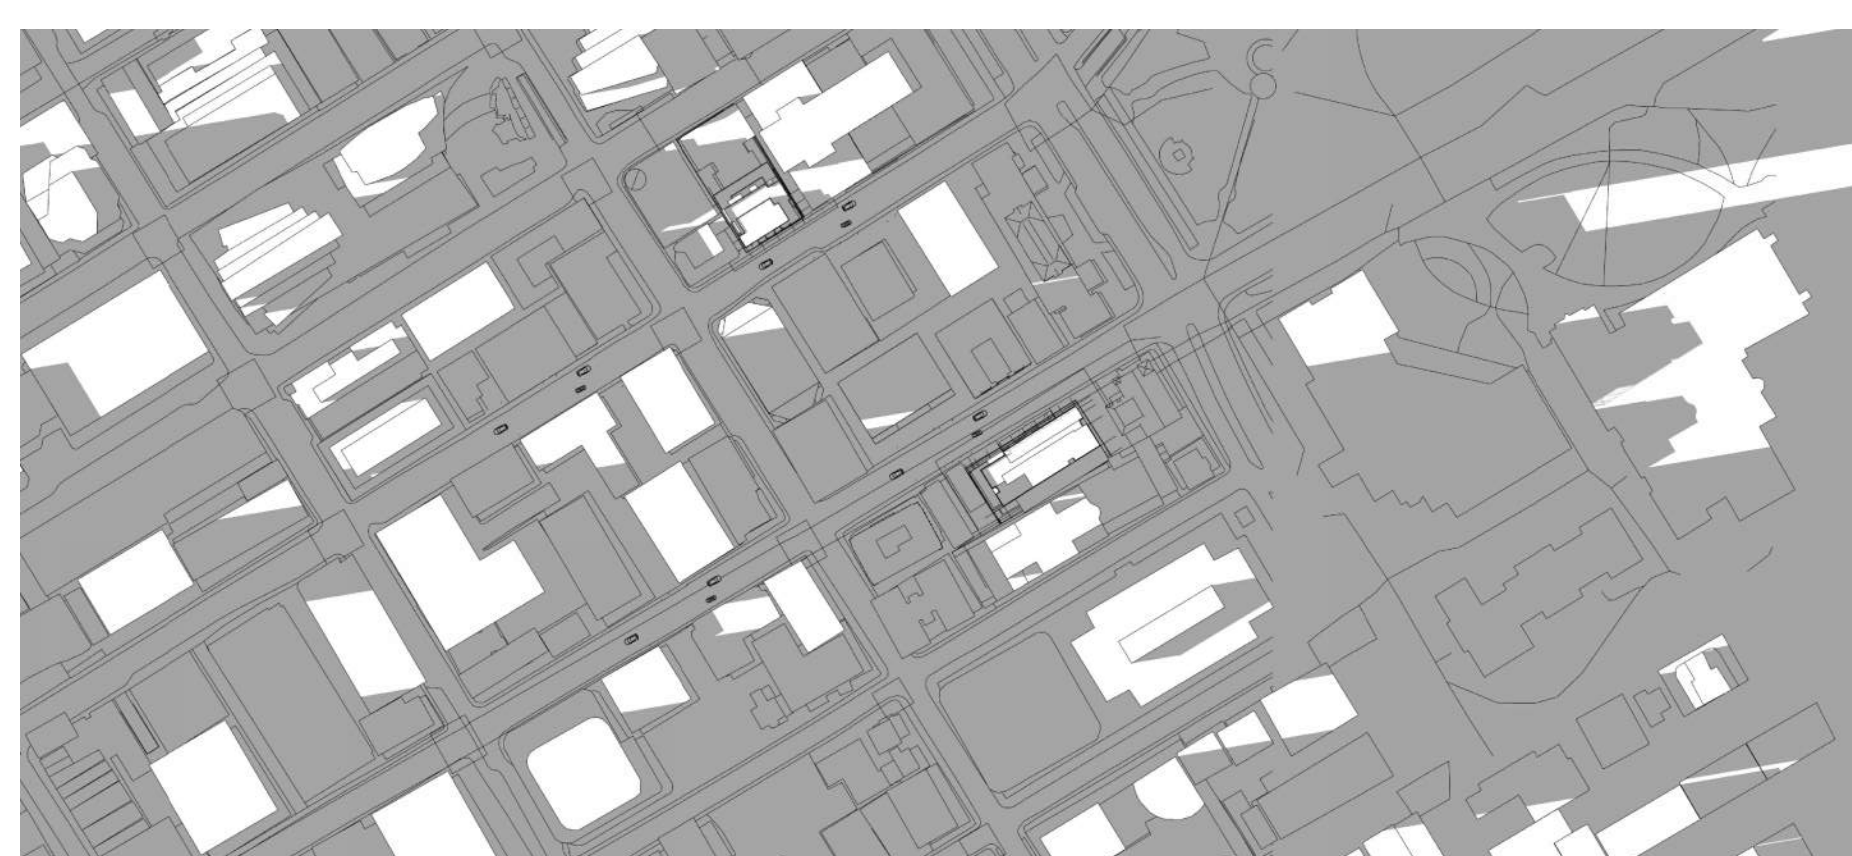

6:00 PM

5		
4		
3		
2	ISSUED FOR SITE PLAN CONTROL APP.	Aug. 30, 22
1	ISSUED FOR PRE-CONSULTATION MEETING	June 03, 22
No.	DESCRIPTION	DATE

REVISIONS:

	NORTH ARROW:
--	------------------

JADCO GROUP
 345 Boulevard Samson, Laval, QC H7X 2Z7

RODERICK LAHEY
 ARCHITECT INC
 56 Beech Street, Ottawa, Ontario K1S 3J6
 t.613.724.9932 f.613.724.1209 www.rodericklahey.ca

PROJECT TITLE:
150 LAURIER AVENUE WEST
 OTTAWA ONTARIO

SHEET TITLE:
SUNSHADE STUDY

DRAWN: RLA	CHECKED: T.Z.
SCALE:	SHEET No. A-10
PROJECT No. 1827	


SEPTEMBER 21 (DST)

IT IS THE RESPONSIBILITY OF THE APPROPRIATE CONTRACTOR TO CHECK AND VERIFY ALL DIMENSIONS ON SITE AND TO REPORT ALL ERRORS AND/OR OMISSIONS TO THE ARCHITECT.
 ALL CONTRACTORS MUST COMPLY WITH ALL PERTINENT CODES AND BY-LAWS.
 THIS DRAWING MAY NOT BE USED FOR CONSTRUCTION UNTIL SIGNED BY THE ARCHITECT.
 DO NOT SCALE DRAWINGS.
 COPYRIGHT RESERVED.

NOTATION SYMBOLS:

- (00) INDICATES DRAWING NOTES, LISTED ON EACH SHEET.
- (00) INDICATES ASSEMBLY TYPE; REFER TO TYPICAL ASSEMBLIES SCHEDULE.
- (00) INDICATES WINDOW TYPE; REFER TO WINDOW ELEVATIONS AND DETAILS ON A000 SERIES.
- (000) INDICATES DOOR TYPE; REFER TO DOOR SCHEDULE AND DETAILS ON A000 SERIES.

— DETAIL NUMBER
 (00) TITLE SIZE
 — DETAIL REFERENCE PAGE
 — DETAIL CROSS REFERENCE PAGE

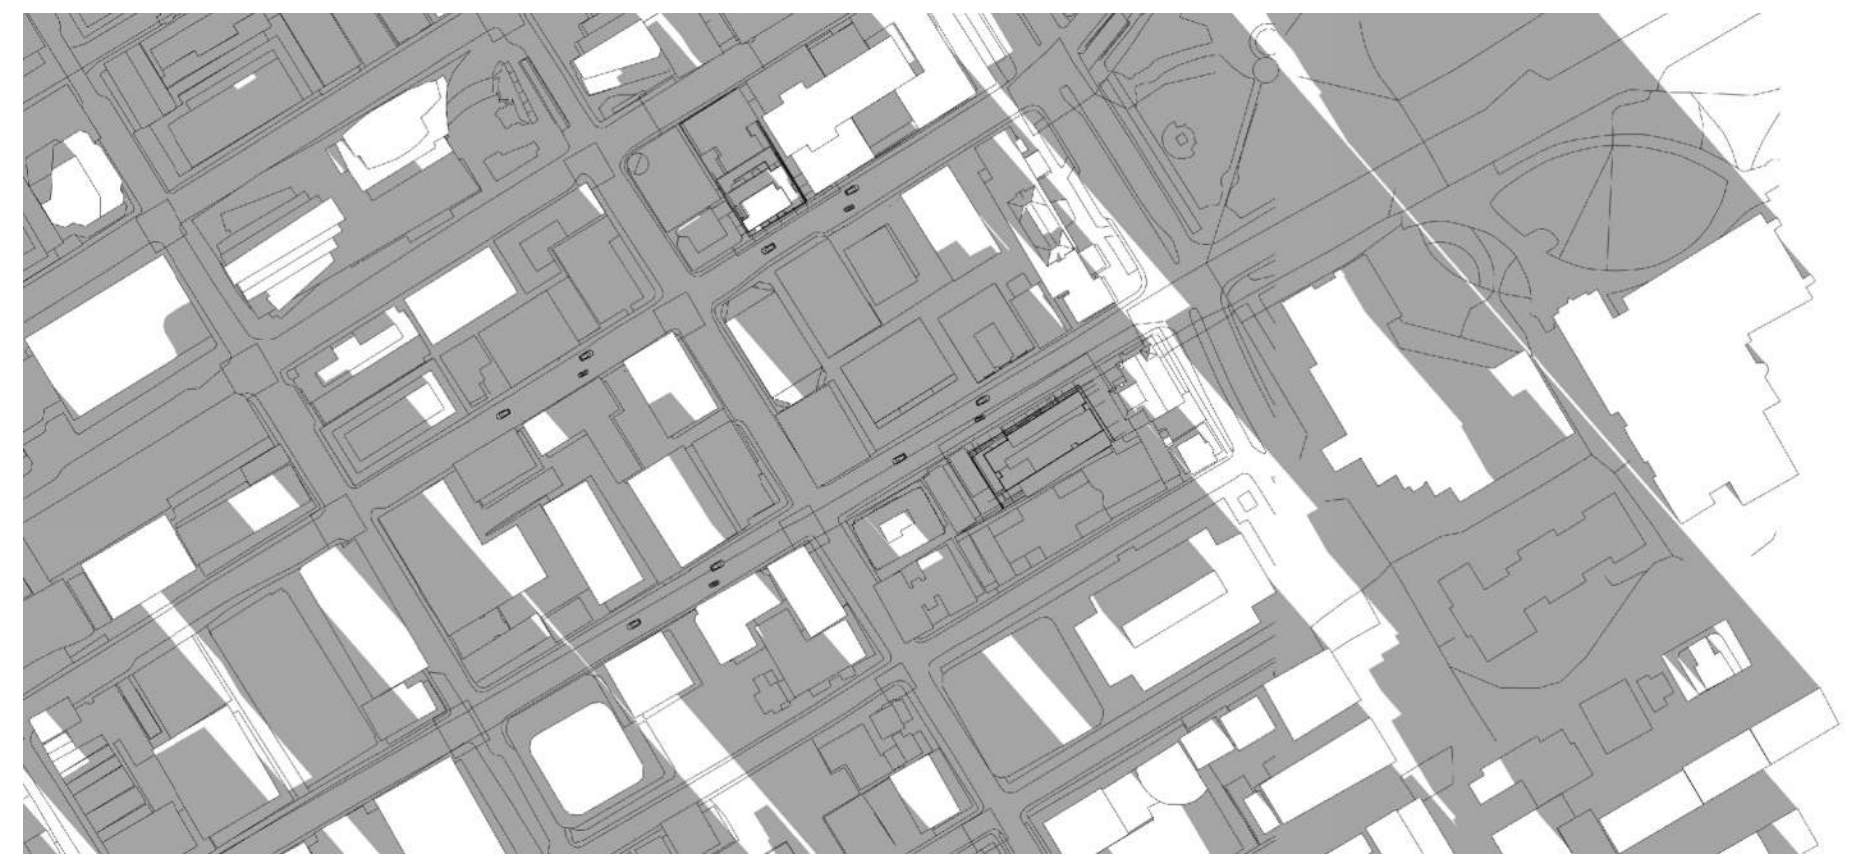


9:00 AM




10:00 AM



11:00 AM

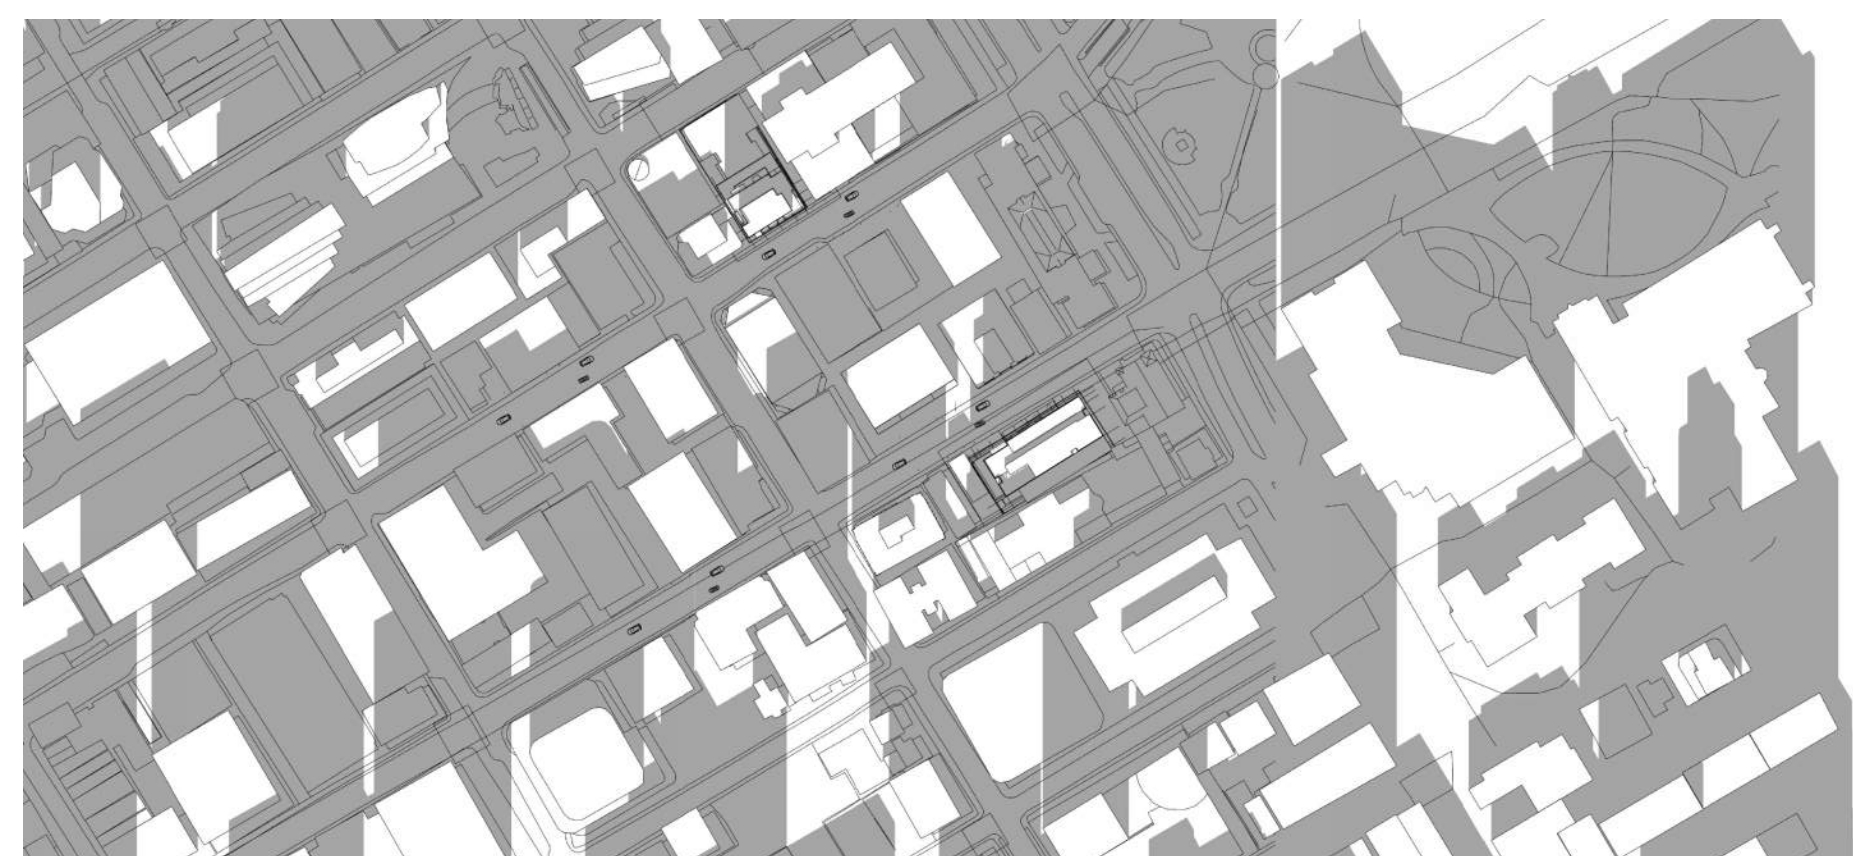

12:00 PM

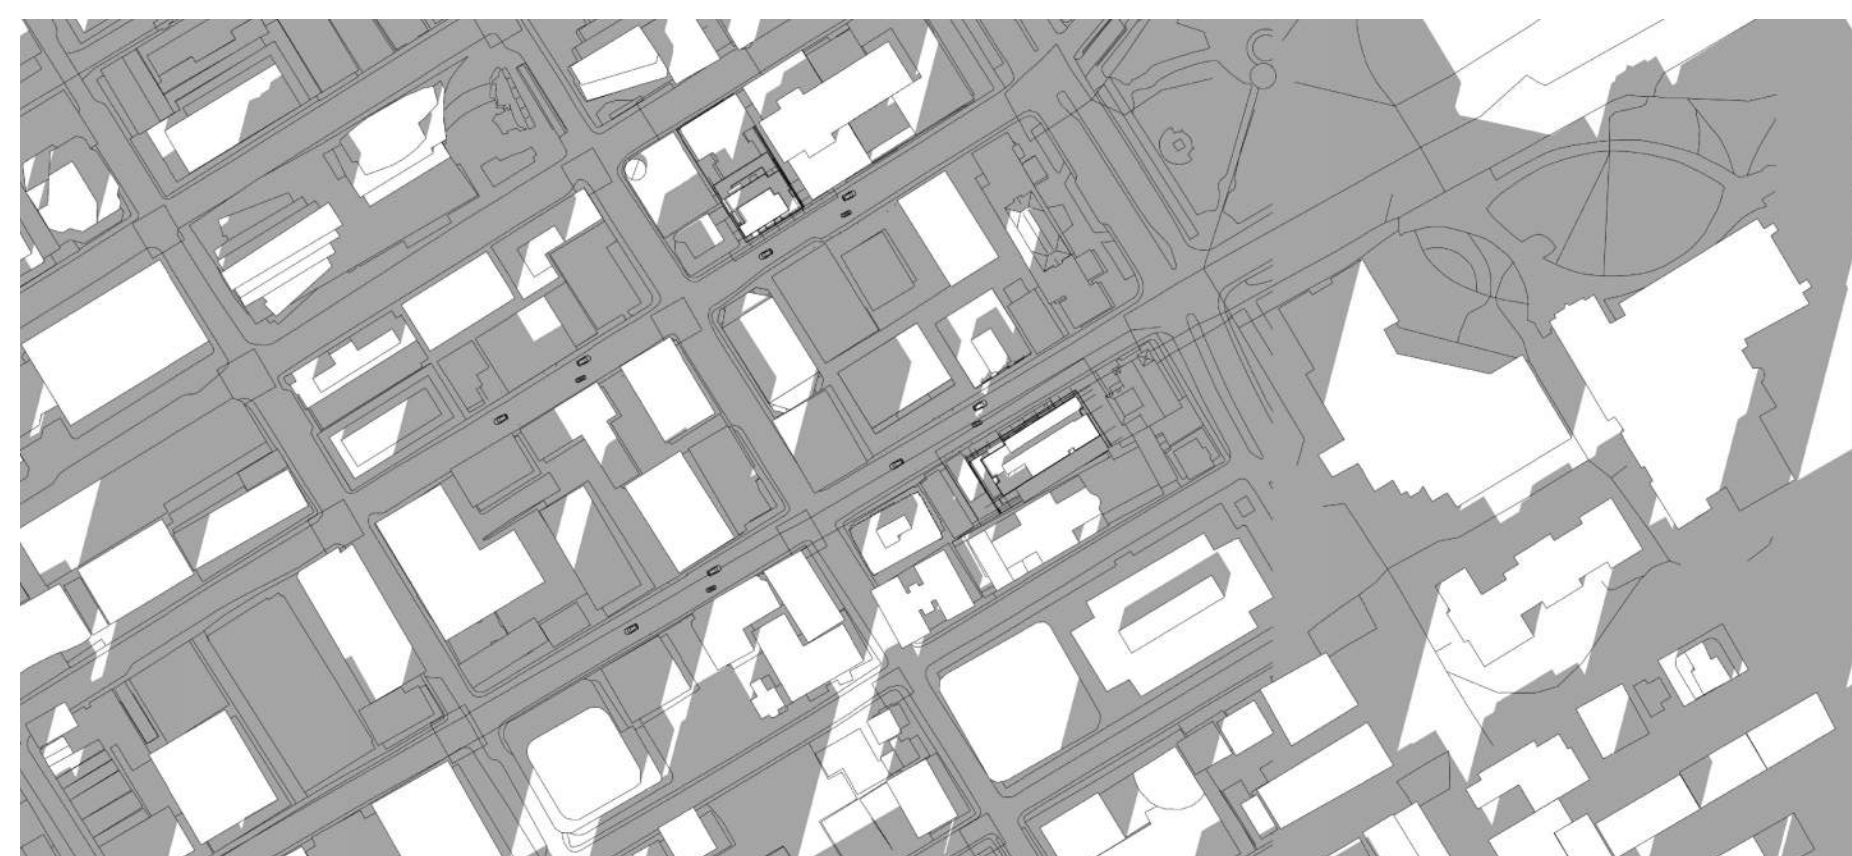

1:00 PM



2:00 PM





3:00 PM

5		
4		
3		
2	ISSUED FOR SITE PLAN CONTROL APP.	Aug. 30, 22
1	ISSUED FOR PRE-CONSULTATION MEETING	June 03, 22
No.	DESCRIPTION	DATE

REVISIONS:

No.	DESCRIPTION	DATE

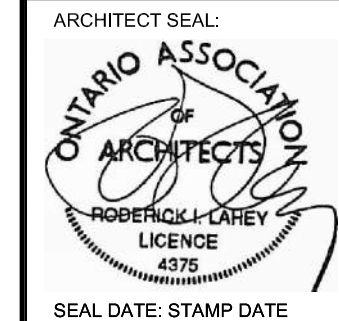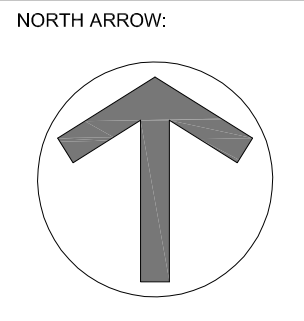ARCHITECT SEAL:  NORTH ARROW: 

CLIENT:
JADCO GROUP
 345 Boulevard Samson, Laval, QC H7X 2Z7

ARCHITECT:
RODERICK LAHEY
 ARCHITECT INC
 56 Beech Street, Ottawa, Ontario K1S 3J6
 t.613.724.9932 f.613.724.1209 www.rodericklahey.ca

PROJECT TITLE:
150 LAURIER AVENUE WEST
 OTTAWA ONTARIO

SHEET TITLE:
SUNSHADE STUDY

DRAWN: RLA	CHECKED: T.Z.
SCALE:	SHEET No. A-11
PROJECT No. 1827	

DECEMBER 21