
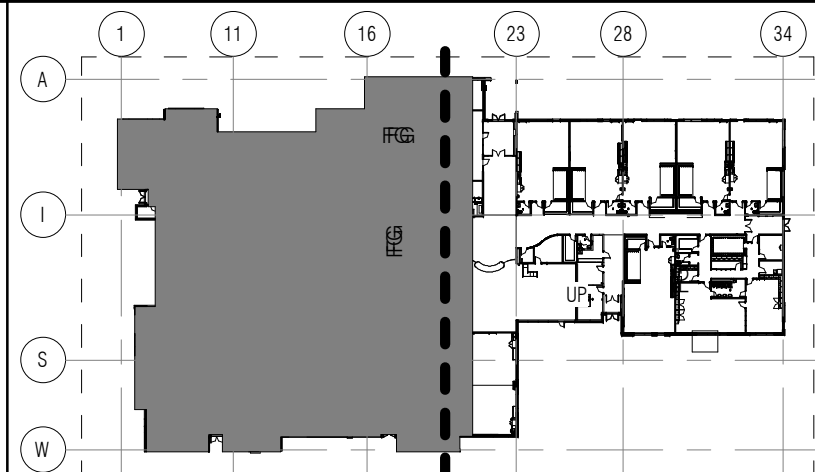


PLOT SCALE - 1:1

SHEET SIZE: A1

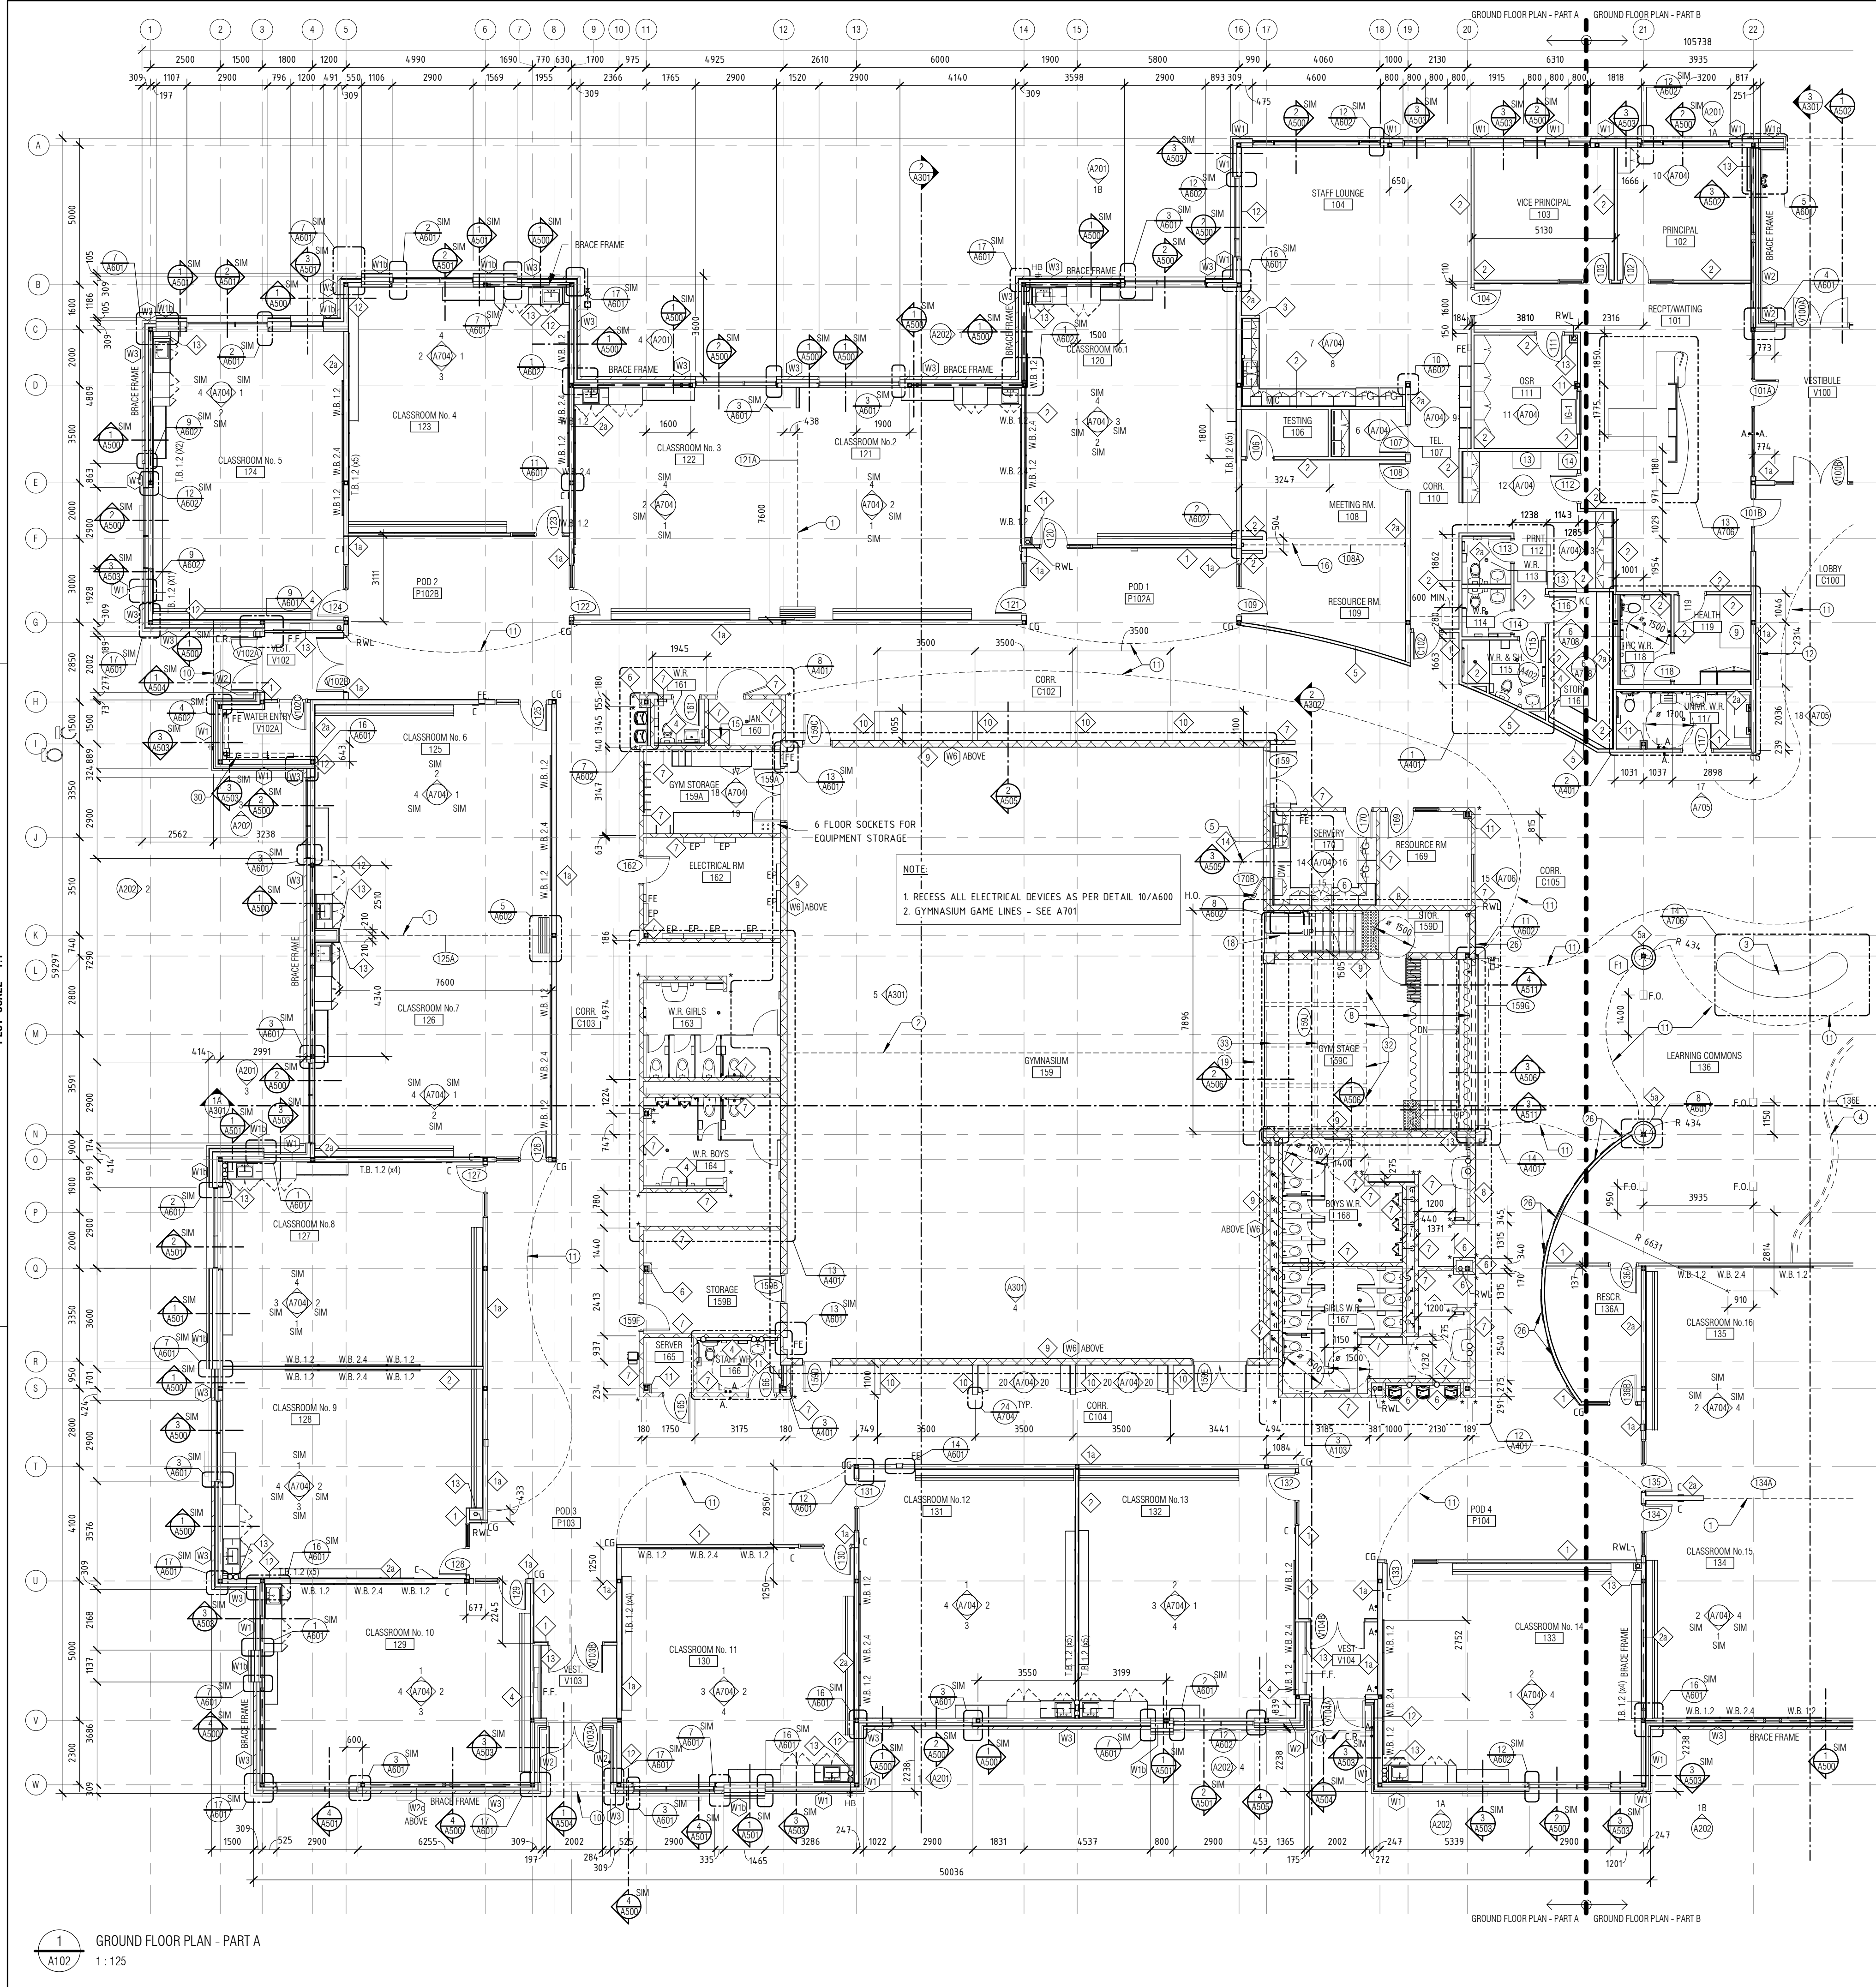

KEY PLAN

FLOOR PLAN NOTES

- FOLDING PANEL PARTITION c/w WHITE BOARD AND DOOR. SEE DOOR SCHEDULE
- SUSPENDED GYM CURTAIN ABOVE
- HALF WALL W/ BUILT-IN SHELVING AND BENCH
- METAL SECURITY GRILLE. SEE DOOR SCHEDULE
- H.M. DOOR FRAME w/ MAGLOCK HOLDER. SEE ELECTRICAL
- PROVIDE WALL MOUNTED SIGN "NO DEEP FRYING IS PERMITTED ON THIS EQUIPMENT"
- EXPOSED DUCT WORK ABOVE. SEE MECHANICAL
- THEATRE CURTAIN
- HEALTH ROOM BED - N.I.C.
- CANOPY ABOVE
- BULKHEAD ABOVE
- 55" MONITOR - N.I.C. PROVIDE POWER & DATA BELOW CEILING HEIGHT. SEE ELECTRICAL
- PRINTER - N.I.C.
- P.A. SYSTEM. SEE ELECTRICAL
- SLOP SINK. SEE MECHANICAL
- ACCORDION DOOR
- DOUBLE HEIGHT LOCKER. SEE SPEC.
- PLATFORM LIFT
- 3600 WIDE PROJECTION SCREEN ABOVE
- GALVANIZED STEEL COLUMN
- WASHROOM GATE. SEE DETAIL 16/A7/10
- STEEL STAIR
- DRINKING FOUNTAIN IN KINDERGARTEN MOUNTED AT 600mm A.F.F.
- LAVATORY IN KINDERGARTEN MOUNTED AT 600mm A.F.F.
- ROOF ACCESS LADDER c/w CAGE
- WALL MOUNTED ACOUSTIC PANEL - 1200mm X 2400mm & PLACED 600mm APART. TYP.
- LINE UP & SPACE EQUALLY AT PHONE, CARD READER & AUTO DOOR OPERATOR @ 1000mm HT.
- ENCLOSURE FOR TEMPORARY GENERATOR OUTLET - SEE ELECTRICAL
- SPRAY FOAM & CAULK @ PENETRATION
- GYM P.A. c/w PRE-MANUFACTURED CABINET - SEE ELECTRICAL
- MECHANICAL EQUIPMENT. SEE MECH.
- 2000mm (W) x 1200mm (D) x 100mm (H) HOUSEKEEPING SLAB
- UNDERSTAGE DOLLY - 4 @ 3600mm LONG
- SKYFOLD VERTICAL FOLDING PARTITION ABOVE

EXTERIOR WALL ASSEMBLIES

- W1 CURTAIN WALL**
-150mm ALUMINUM CURTAIN WALL
-REFER TO WINDOW ELEVATION FOR PATTERN & GLASS TYPE
- W1 HIGH PRESSURE LAMINATE PANEL BOARD**
-16 GYPSUM BOARD
-6mm POLY VAPOUR BARRIER
-152 STRUCT. STEEL STUDS @ 400mm O.C.
-150 BATT INSULATION (R20)
-13 GYPSUM SHEATHING
-AIR BARRIER
-100 MINERAL WOOL INSULATION (R15)
-100 THERMAL CLIP @ 400 O.C. HORIZ. & 1200 O.C. VERT.
-50 VERT. GALVANIZED STEEL HAT/Z GIRTS @ 1200 O.C.
-8mm HIGH PRESSURE LAMINATE PANEL BOARD
- W11 HIGH PRESSURE LAMINATE PANEL BOARD - WIDE**
-16 GYPSUM BOARD
-6mm POLY VAPOUR BARRIER
-152 STRUCT. STEEL STUDS @ 400 O.C.
-150 BATT INSULATION (R20)
-13 GYPSUM SHEATHING
-AIR BARRIER
-100 MINERAL WOOL INSULATION (R15)
-100 THERMAL CLIP @ 400 O.C. HORIZ. & 1200 O.C. VERT.
-50 VERT. GALVANIZED STEEL HAT/Z GIRTS @ 1200 O.C.
-8mm HIGH PRESSURE LAMINATE PANEL BOARD
- W111 HIGH PRESSURE LAMINATE PANEL BOARD - MAIN ENTRANCE**
-12mm ALUMINUM WOOD LOOK CLADDING
-50mm VERT. GALVANIZED STEEL HAT/Z GIRTS @ 1200 O.C.
-13 GYPSUM SHEATHING
-152 STRUCT. STEEL STUDS @ 400 O.C.
-13 GYPSUM SHEATHING
-150 VERT. GALVANIZED STEEL HAT/Z GIRTS @ 1200 O.C.
-8mm HIGH PRESSURE LAMINATE PANEL BOARD
- W2 ALUMINUM CLADDING**
-16 GYPSUM BOARD
-6mm POLY VAPOUR BARRIER
-152 STRUCT. STEEL STUDS @ 400 O.C.
-150 BATT INSULATION (R20)
-13 GYPSUM SHEATHING
-AIR BARRIER
-100 MINERAL WOOL INSULATION (R15)
-100 THERMAL CLIP @ 400 O.C. HORIZ. & 1200 O.C. VERT.
-50 VERT. GALVANIZED STEEL HAT/Z GIRTS @ 1200 O.C.
-12mm ALUMINUM WOOD LOOK CLADDING
- W3 BRICK**
-16 GYPSUM BOARD
-6mm POLY VAPOUR BARRIER
-152 STRUCT. STEEL STUDS @ 400 O.C.
-150 BATT INSULATION (R20)
-13 GYPSUM SHEATHING
-AIR BARRIER
-100 MINERAL WOOL INSULATION (R15)
-32 AIR SPACE
-90 FACE BRICK
- W4 ARCH BLOCK**
-16 GYPSUM BOARD
-6mm POLY VAPOUR BARRIER
-152 STRUCT. STEEL STUDS @ 400 O.C.
-150 BATT INSULATION (R20)
-13 GYPSUM SHEATHING
-AIR BARRIER
-100 MINERAL WOOL INSULATION (R15)
-32 AIR SPACE
-90 ARCHITECTURAL BLOCK
- W46 ARCH BLOCK - WIDE - MAIN ENTRANCE**
-90 ARCHITECTURAL BLOCK
-13 GYPSUM SHEATHING
-152 STRUCT. STEEL STUDS @ 400 O.C.
-13 GYPSUM SHEATHING
-32 AIR SPACE
-90 ARCHITECTURAL BLOCK
- W5 STEEL CLADDING (ROOF ACCESS)**
-16 GYPSUM BOARD
-6mm POLY VAPOUR BARRIER
-152 STRUCT. STEEL STUDS @ 400 O.C.
-150 BATT INSULATION (R20)
-13 GYPSUM SHEATHING
-AIR BARRIER
-100 MINERAL WOOL INSULATION (R15)
-100 THERMAL CLIP @ 400 O.C. HORIZ. & 1200 O.C. VERT.
-50 VERT. GALVANIZED STEEL Z GIRTS @ 1200 O.C.
-40mm STEEL CLADDING
- W6 STEEL CLADDING 240 CONCRETE BLOCK (ROOF ACCESS)**
-240 CONCRETE BLOCK
-PEEL AND STICK A/V BARRIER
-127 MINERAL WOOL INSULATION (R15)
-127 THERMAL CLIP @ 400 O.C. HORIZ. & 1200 O.C. VERT.
-25 VERT. GALVANIZED STEEL Z GIRTS @ 1200 O.C.
-40mm STEEL CLADDING
- W7 STEEL CLADDING 190 CONCRETE BLOCK (ROOF ACCESS)**
-190 CONCRETE BLOCK
-PEEL AND STICK A/V BARRIER
-127 MINERAL WOOL INSULATION (R15)
-127 THERMAL CLIP @ 400 O.C. HORIZ. & 1200 O.C. VERT.
-25 VERT. GALVANIZED STEEL Z GIRTS @ 1200 O.C.
-40mm STEEL CLADDING
- W8 ROOF MECHANICAL SHAFT**
-152 STRUCT. STEEL STUDS @ 400 O.C.
-13 GYPSUM SHEATHING
-PEEL AND STICK A/V BARRIER
-150mm MINERAL WOOL INSULATION (R17.2)
-150 THERMAL CLIP @ 400 O.C. HORIZ. & 1200 O.C. VERT.
-25 VERT. GALVANIZED STEEL Z GIRTS @ 1200 O.C.
-40mm STEEL CLADDING
- REFER TO 1/A001 FOR LOCATION OF FIRE RATED WALLS
REFER TO A103 FOR INTERIOR WALL PARTITIONS

OTTAWA CATHOLIC SCHOOL BOARD
570 WEST HUNT CLUB, NEPEAN, ON. (613)-224-4455

FLOOR PLAN LEGEND

ROOM NAME	ROOM NUMBER
XXX	DOOR NUMBER - SEE DOOR SCHEDULE
WALL TYPES	SEE WALL SCHEDULE
PARTITION TYPES	SEE WALL SCHEDULE
DRAWING NOTE	
C.G.	CORNER GUARD
B.N.	BULLNOSE - CONCRETE BLOCK
F.D.	FLOOR DRAIN
F.D.	FLOOR OUTLET - SEE ELECTRICAL
C.R.	CARD READER
A.P.	A.I. PHONE
F.F.	FORCE FLOW HEATER - SEE ELEC.
E.P.	ELECTRICAL PANEL - SEE ELEC.
F.E.	FIRE EXTINGUISHER - RECESSED/SURFACE MOUNT - SEE MECH.
H.B.	HOSE BIB CONNECTION - SEE MECH.
L.	PUSH TO LOCK BUTTON, 1000mm A.F.F.
A.	AUTODOOR OPERATOR - MOUNTED 600mm MIN. FROM LATCH SIDE OF DOOR, 1000mm A.F.F.
E.	EMERGENCY BUTTON C/W BILINGUAL SIGN: "IN THE EVENT OF AN EMERGENCY PUSH EMERGENCY BUTTON AND AUDIBLE AND VISUAL SIGNAL WILL ACTIVATE FOR ASSISTANCE." (LETTERS TO BE 25mm HT. W/ 5mm STROKE)
W.B. X.X	1.2m HT. X LENGTH WHITEBOARD
T.B. X.X	1.2m HT. X LENGTH TACKBOARD
P.J.	PANEL JUNCTION
C	CLOCK, BY OWNER
R.W.L.	RAIN WATER LEADER
G.M.	GAS METER - SEE MECHANICAL
H.O.	DOOR HOLD OPEN DEVICE
F.D.C.	FIRE DEPARTMENT CONNECTION
K.C.	KEY CABINET, RECESSED INSTALLATION, SEE SPEC.
L.B.	LOCK BOX, RECESSED INSTALL, SEE SPEC.

REV	REVISION DESCRIPTION	DATE
3	ISSUED FOR SITE PLAN CONTROL COMMENTS	2022-03-10
2	ISSUED FOR 80% REVIEW/CLASS A COST ESTIMATE	2021-12-01
1	ISSUED FOR SITE PLAN CONTROL	2021-11-23

THIS DRAWING IS THE EXCLUSIVE PROPERTY OF PYE & RICHARDS - TEMPRANO & YOUNG ARCHITECTS INC. COPYRIGHT RESERVED

CONTRACTOR TO VERIFY ALL DIMENSIONS AND NOTIFY THE ARCHITECT OF ANY DIMENSIONAL ERRORS AND/OR POSSIBLE TRADE INTERFERENCE/CONFLICT FOR CLARIFICATION PRIOR TO COMMENCEMENT OF THE WORK. DO NOT SCALE DRAWINGS.

SEAL

PROJECT NORTH

Not for construction unless SEALED and SIGNED

P R	PYE & RICHARDS -
T Y	TEMPRANO & YOUNG
	ARCHITECTS INC.

824 Meath St. Suite 200 613. 724. 7700
Ottawa, ON K1Z 6E8 info@prty.ca

PROJECT

OCSB BARRHAVEN CATHOLIC ELEMENTARY SCHOOL



135 MAIN HALYARD LANE OTTAWA, ONTARIO

DRAWING

GROUND FLOOR PLAN-PART A

PROJECT NO.	21007	DRAWING NO.	A102
SCALE -			
DRAWN -			
CHECKED -			
PLOT DATE -	02/07/2022	PLOTTED BY -	

#18631

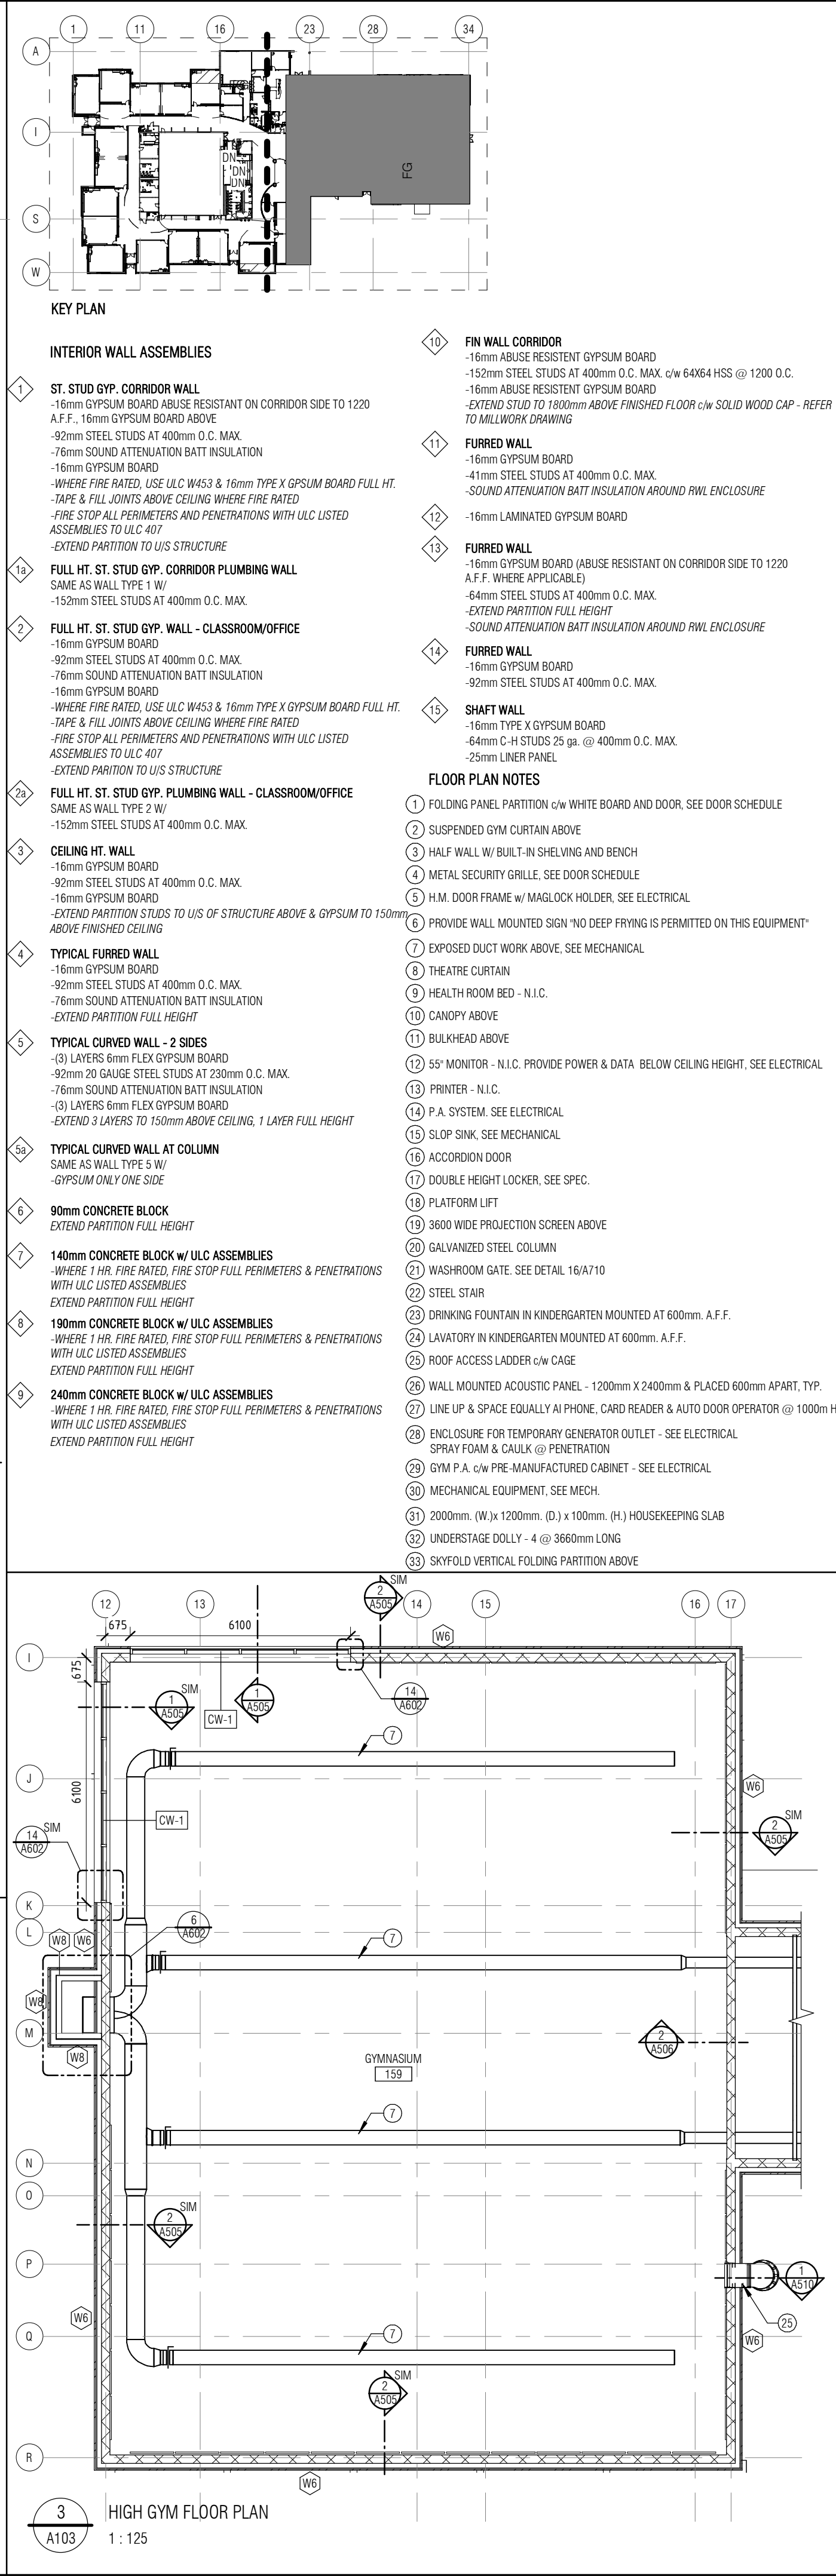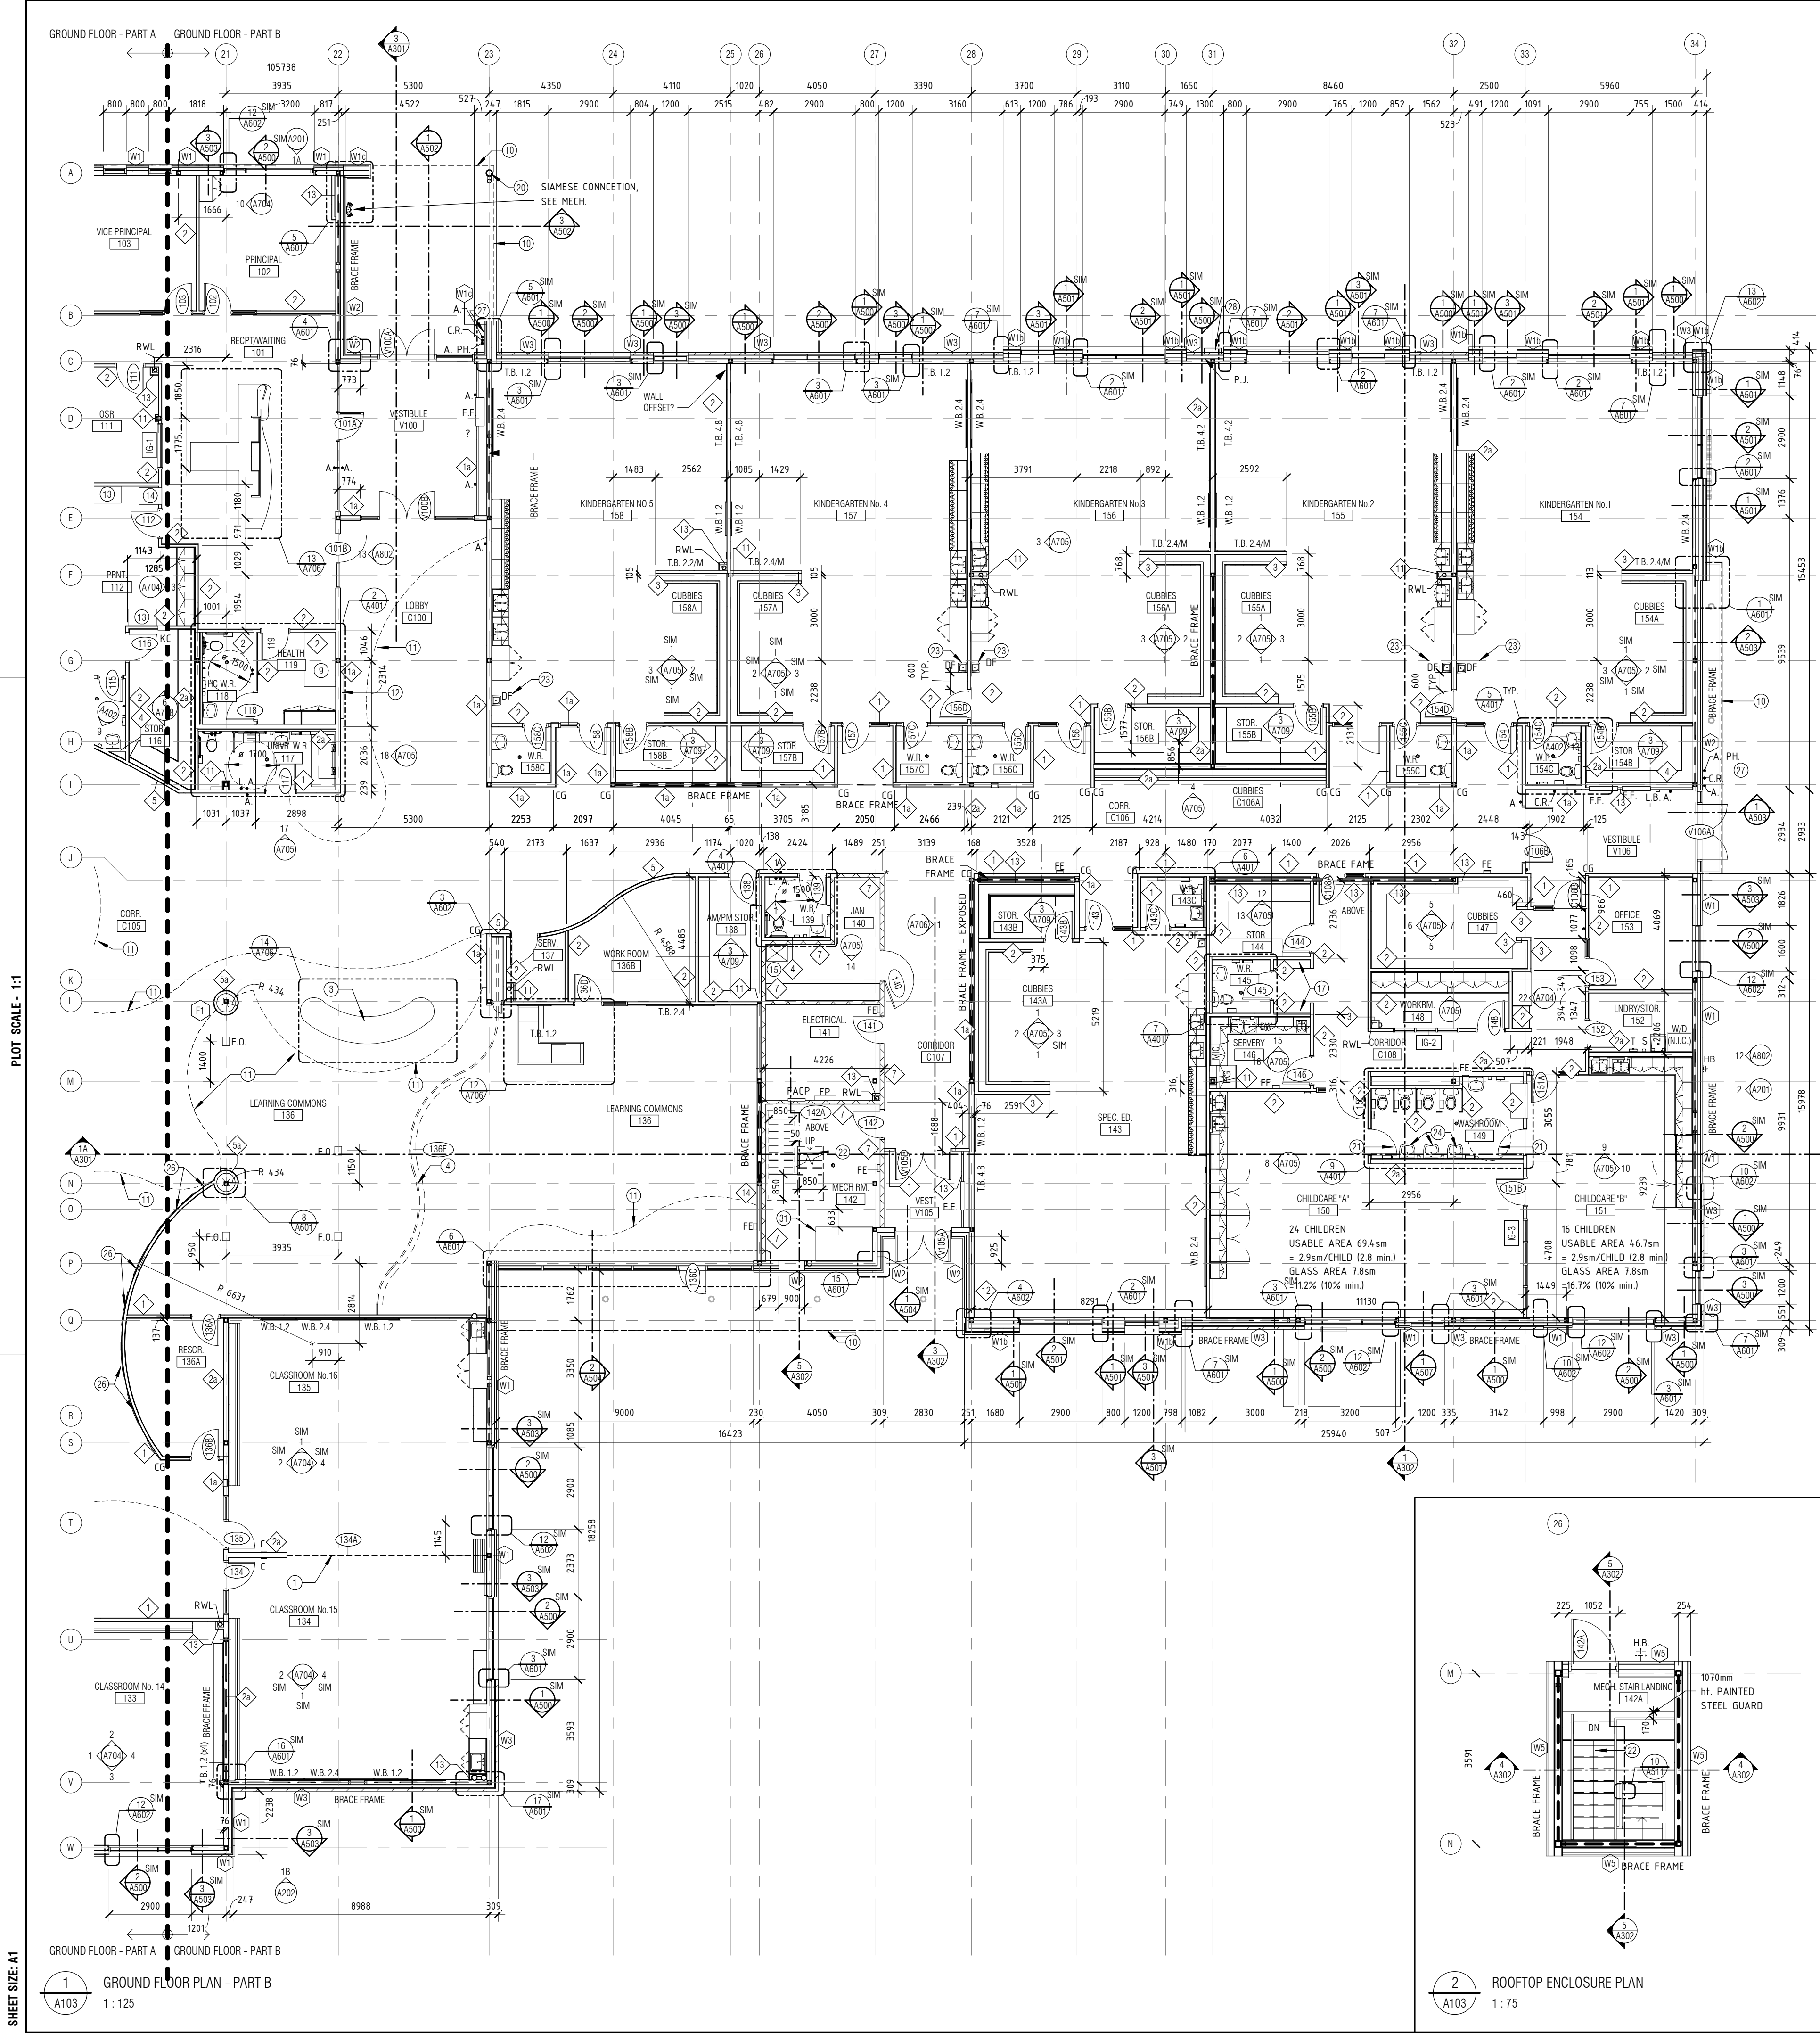

OTTAWA CATHOLIC SCHOOL BOARD
570 WEST HUNT CLUB, NEPEAN, ON. (613)-224-4455

FLOOR PLAN LEGEND

ROOM NAME	ROOM NUMBER
DOOR NUMBER	SEE DOOR SCHEDULE
WALL TYPES	SEE WALL SCHEDULE
PARTITION TYPES	SEE WALL SCHEDULE
DRAWING NOTE	
C.G.	CORNER GUARD
B.N.	BULLNOSE - CONCRETE BLOCK
F.D.	FLOOR DRAIN
F.O.	FLOOR OUTLET - SEE ELECTRICAL
C.R.	CARD READER
A.P.H.	A.I. PHONE
F.F.	FORCE FLOW HEATER - SEE ELECT.
E.P.	ELECTRICAL PANEL - SEE ELECT.
F.E.	FIRE EXTINGUISHER - RECESSED/SURFACE MOUNT - SEE MECH.
H.B.	HOSE BIB CONNECTION - SEE MECH.
L.	PUSH TO LOCK BUTTON, 1000mm A.F.F.
A.	AUTODOOR OPERATOR - MOUNTED 600mm MIN. FROM LATCH SIDE OF DOOR, 1000mm A.F.F.
E.	EMERGENCY BUTTON C/W BILINGUAL SIGN: "IN THE EVENT OF AN EMERGENCY PUSH EMERGENCY BUTTON AND AUDIBLE AND VISUAL SIGNAL WILL ACTIVATE FOR ASSISTANCE." (LETTERS TO BE 25mm HT. W/ 5mm STROKE)
W.B. X.X	1.2m HT. X LENGTH WHITEBOARD
T.B. X.X	1.2m HT. X LENGTH TACKBOARD
P.J.	PANEL JOINT
C	CLOCK, BY OWNER
RWL	RAIN WATER LEADER
G.M.	GAS METER - SEE MECHANICAL
H.O.	DOOR HOLD OPEN DEVICE
F.D.C.	FIRE DEPARTMENT CONNECTION
KC	KEY CABINET, RECESSED INSTALLATION, SEE SPEC.
L.B.	LOCK BOX, RECESSED INSTALL, SEE SPEC.

3	ISSUED FOR SITE PLAN CONTROL COMMENTS	2022-03-10
2	ISSUED FOR 80% REVIEW/CLASS A COST ESTIMATE	2021-12-01
1	ISSUED FOR SITE PLAN CONTROL	2021-11-23
REV	REVISION DESCRIPTION	DATE

THIS DRAWING IS THE EXCLUSIVE PROPERTY OF PYE & RICHARDS - TEMPRANO & YOUNG ARCHITECTS INC. COPYRIGHT RESERVED

CONTRACTOR TO VERIFY ALL DIMENSIONS AND NOTIFY THE ARCHITECT OF ANY DIMENSIONAL ERRORS AND/OR POSSIBLE TRADE INTERFERENCE/CONFLICT FOR CLARIFICATION PRIOR TO COMMENCEMENT OF THE WORK. DO NOT SCALE DRAWINGS.

SEAL

Not for construction unless SEALED and SIGNED

PROJECT NORTH

P R	TY	PYE & RICHARDS - TEMPRANO & YOUNG ARCHITECTS INC.
824 Meath St. Suite 200 Ottawa, ON K1Z 6E8		613. 724. 7700 info@prty.ca

PROJECT
OCSB BARRHAVEN CATHOLIC ELEMENTARY SCHOOL

135 MAIN HALYARD LANE
OTTAWA, ONTARIO

DRAWING
GROUND FLOOR PLAN-PART B

PROJECT NO.	21007	DRAWING NO.	A103
SCALE -			
DRAWN -			
CHECKED -			
PLOT DATE -	02/07/2022	PLOTTED BY -	

FILE PATH C:\Users\dling\Documents\21007 Barhaven ES_down.ling.rvt

18631




OTTAWA
CATHOLIC
SCHOOL BOARD


570 WEST HUNT CLUB, NEPEAN, ON. (613)-224-4455

ELEVATION NOTES

- HIGH PRESSURE LAMINATE - FINISH 1 (LIGHT GREY)
- DARK GREY BRICK - FINISH 2
- HIGH PRESSURE LAMINATE - FINISH 3 (GREEN)
- HIGH PRESSURE LAMINATE - FINISH 4 (BLUE)
- HIGH PRESSURE LAMINATE - FINISH 5 (AQUA)
- HIGH PRESSURE LAMINATE - FINISH 6 (YELLOW)
- RESERVE
- SIGNAGE (CASH ALLOWANCE)
- PRE-FINISHED HORIZONTAL METAL CLADDING - FINISH 9
- CONCRETE BLOCK - FINISH 10
- ALUMINUM HORIZONTAL CLADDING - FINISH 11 (WOOD TEXTURE)
- GALVANIZED STEEL COLUMN - FINISH 12
- PRE-FINISHED METAL FLASHING - FINISH 13 (TO MATCH WHITE LAMINATE PANEL)
- PRE-FINISHED METAL FLASHING - FINISH 14 (TO MATCH GREY BRICK)
- COMPOSITE ALUMINUM PANEL - FINISH 15 (WHITE)
- ALUMINUM ENTRANCE FRAMING
- PRESSED STEEL FRAME (PAINTED) & HOLLOW METAL DOOR
- ALUMINUM WINDOW FRAMING
- ALUMINUM CURTAIN WALL FRAMING
- ROOF TOP UNIT - SEE MECH.
- ALUMINUM SOFFIT (WOOD TEXTURE)
- RESERVE
- ROOF ACCESS LADDER C/W CAGE
- SCUPPER (PREFINISHED METAL)
- GAS METER - SEE MECHANICAL
- AIR INTAKE WALL BOX - SEE MECHANICAL
- 300mm HT. CLEAR ANODIZED LETTERING - SEE CASH ALLOWANCE
- 200mm HT. CLEAR ANODIZED LETTERING - SEE CASH ALLOWANCE
- BACK LIT CROSS - SEE ELECTRICAL
- ENCLOSURE FOR TEMPORARY GENERATOR OUTLET - SEE ELECTRICAL
- SPRAY FOAM & CAULK @ PENETRATION
- LINE UP & SPACE EQUAL ALPHONE, CARD READER & AUTO DOOR OPERATOR @ 1000mm HT.
- INTAKE LOUVER - SEE MECH. COLOUR TO MATCH CEDAR WOOD FINISH.

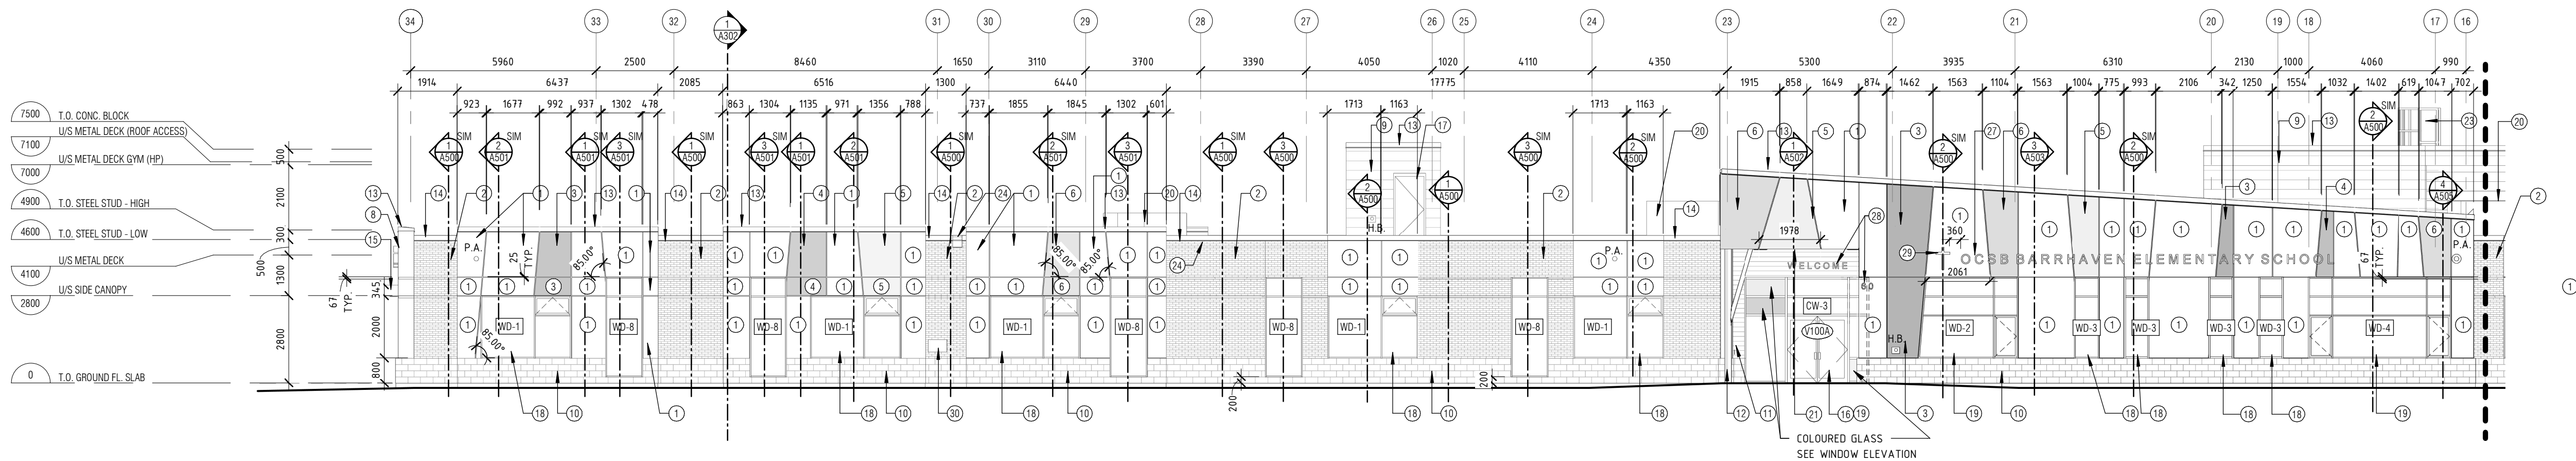


1A NORTH ELEVATION-PART A
A201 1:125

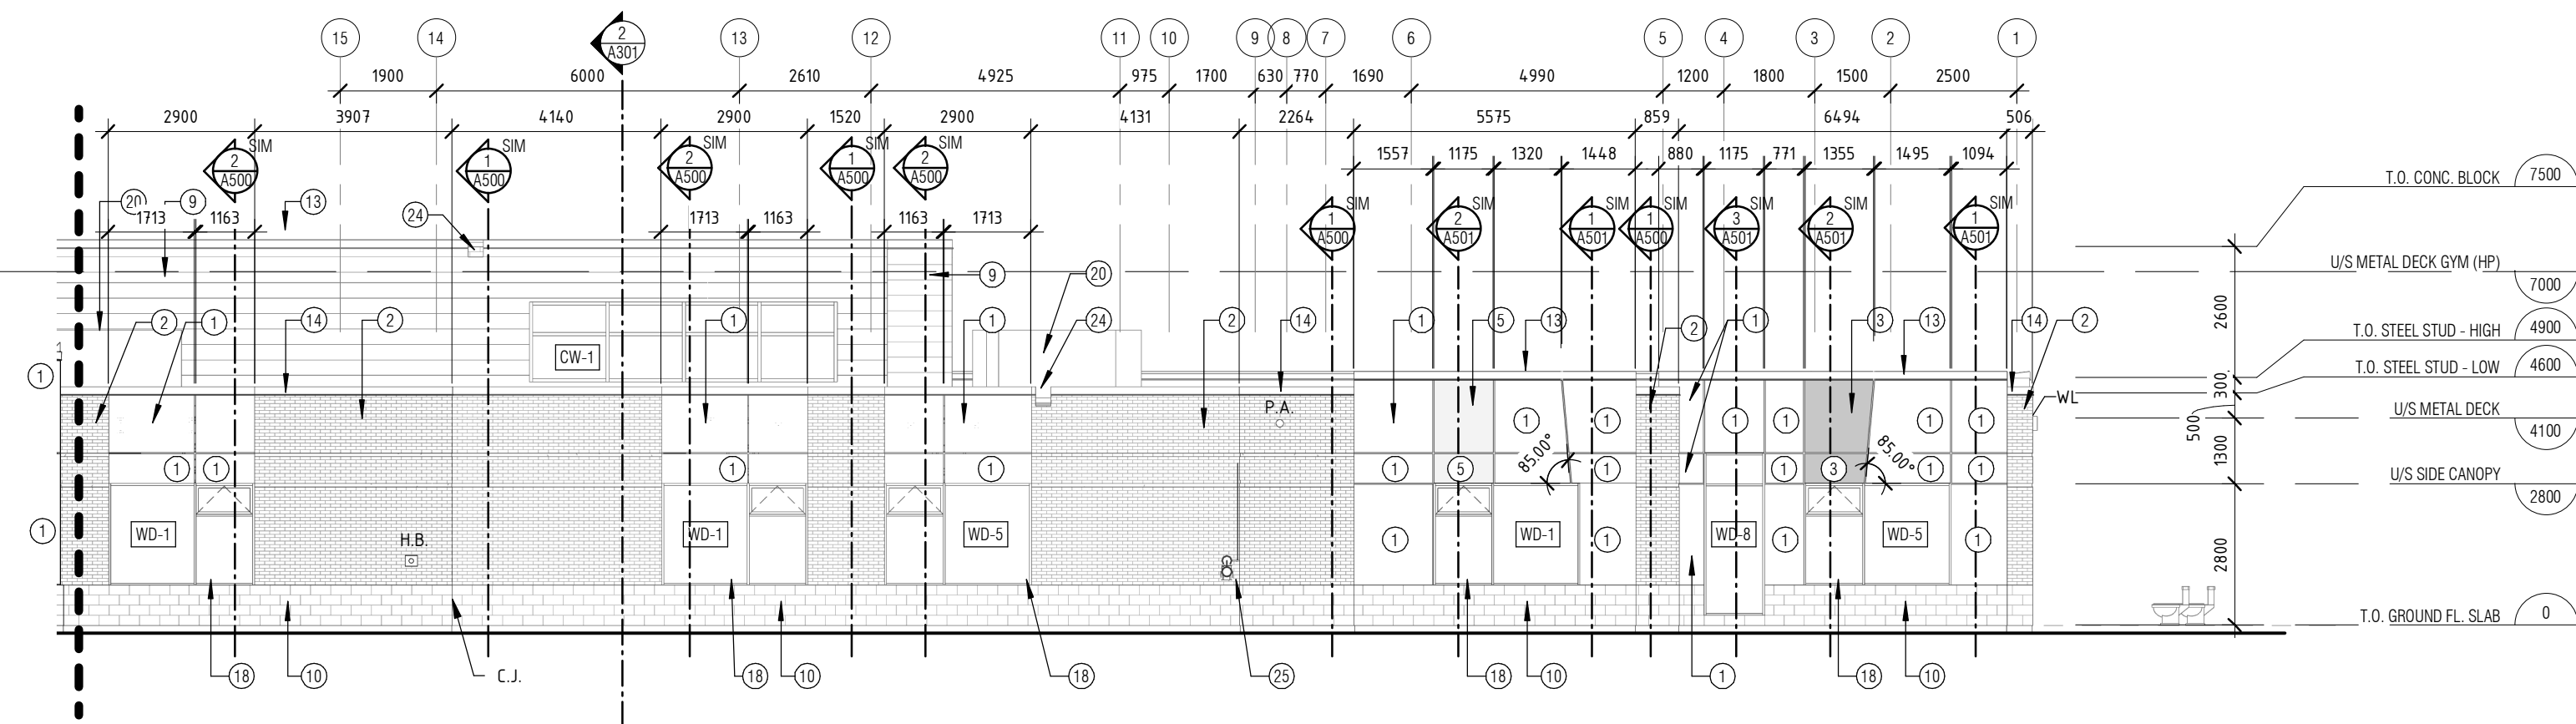


1B NORTH ELEVATION-PART B
A201 1:125

ELEVATION LEGEND


- WL WALL MOUNT LIGHT FIXTURE @ 3800mm
- 25mm LAMINATE PANEL REVEAL (TYP.)
- 67mm CONTINUOUS RECESSED BRICK BAND
- S SPANDREL PANEL
- C.J. BRICK CONTROL JOINT
- P.A. P.A. HORN - SEE ELECT. MOUNT @ 4000mm
- H.B. HOSE BIB CONNECTION - SEE MECHANICAL
- A. AUTO OPERATOR
- C.R. CARD READER
- A.P.H. AI PHONE

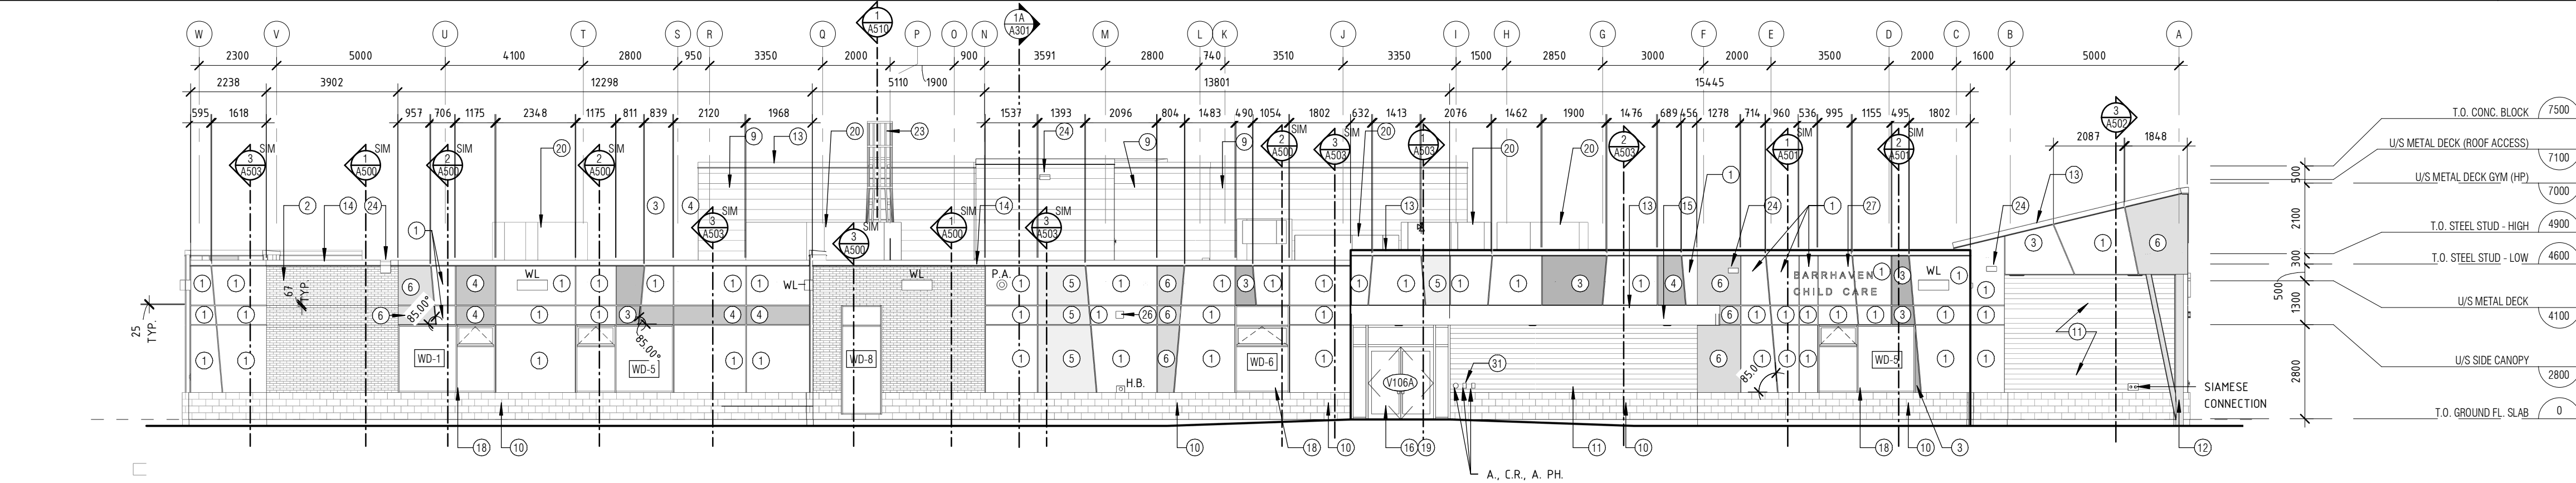


2 EAST ELEVATION
A201 1:125

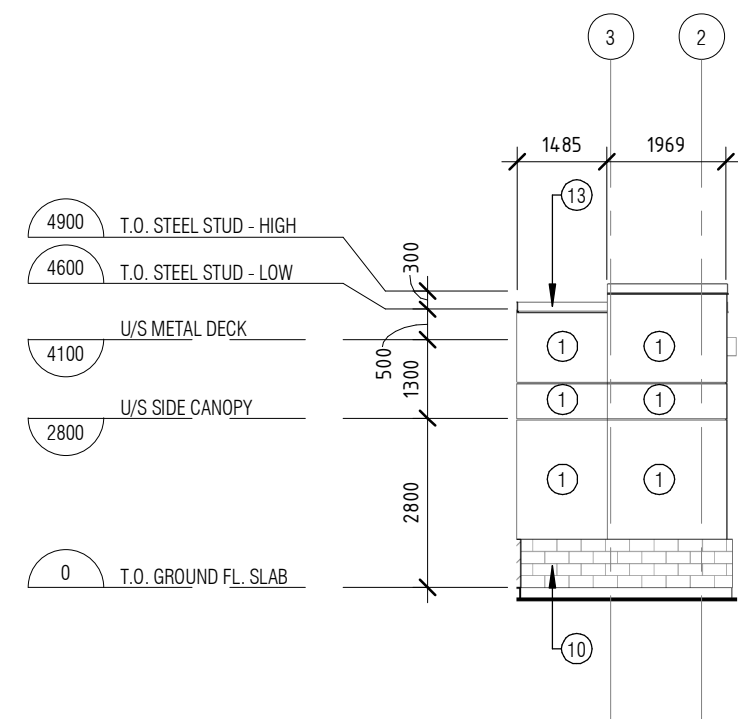

3 PARTIAL NORTH ELEVATION 1
A201 1:125

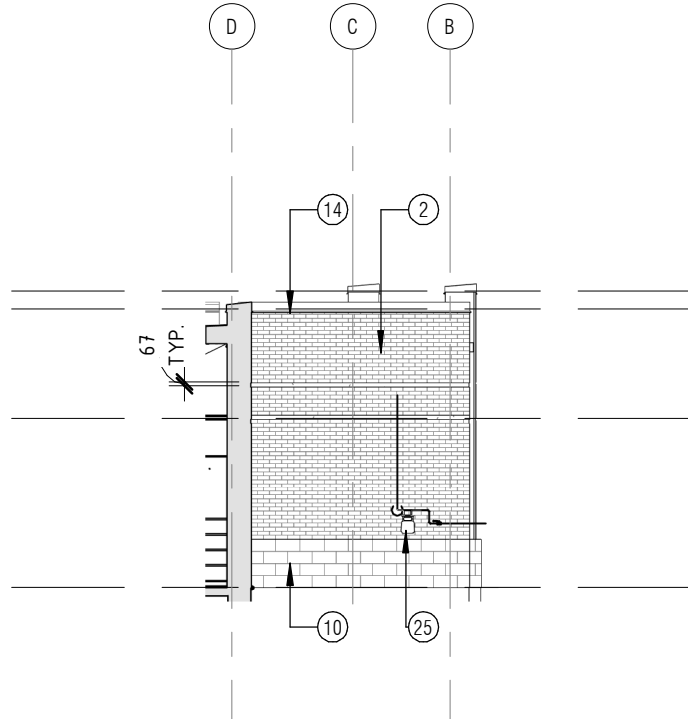

4 PARTIAL EAST ELEVATION 1
A201 1:125

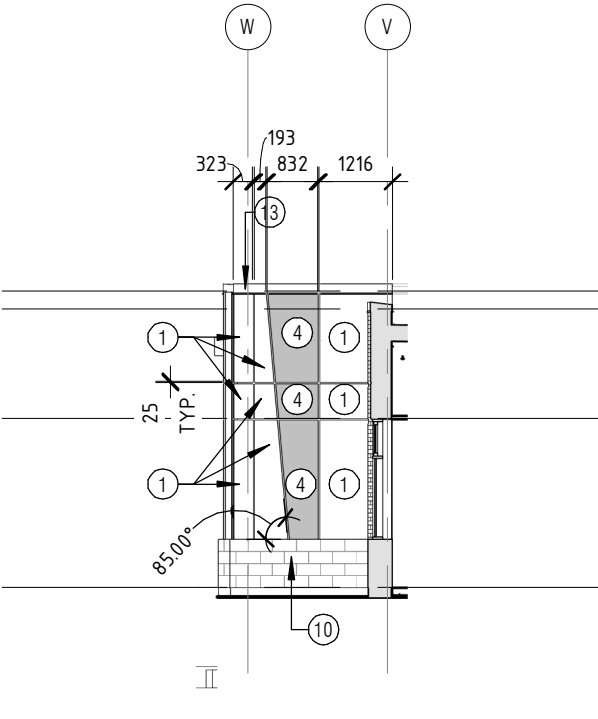

1 PARTIAL EAST ELEVATION 2
A201 1:125

APPROVED
By Lily Xu at 8:46 pm, Aug 30, 2022

LILY XU, MCIP, RPP
MANAGER, DEVELOPMENT REVIEW SOUTH
PLANNING, INFRASTRUCTURE & ECONOMIC
DEVELOPMENT DEPARTMENT, CITY OF OTTAWA

REV	REVISION DESCRIPTION	DATE
3	ISSUED FOR SITE PLAN CONTROL COMMENTS	2022-03-10
2	ISSUED FOR 80% REVIEW/CLASS A COST ESTIMATE	2021-12-01
1	ISSUED FOR SITE PLAN CONTROL	2021-11-23

THIS DRAWING IS THE EXCLUSIVE PROPERTY OF PYE & RICHARDS - TEMPRANO & YOUNG ARCHITECTS INC. COPYRIGHT RESERVED

CONTRACTOR TO VERIFY ALL DIMENSIONS AND NOTIFY THE ARCHITECT OF ANY DIMENSIONAL ERRORS AND/OR POSSIBLE TRADE INTERFERENCE/CONFLICT FOR CLARIFICATION PRIOR TO COMMENCEMENT OF THE WORK. DO NOT SCALE DRAWINGS.

SEAL PROJECT NORTH

Not for construction unless
SEALED and SIGNED

P R PYE & RICHARDS -
T Y TEMPRANO & YOUNG
ARCHITECTS INC.

824 Meath St. Suite 200 613. 724. 7700
Ottawa, ON K1Z 6E8 info@prty.ca

PROJECT
OCSB BARRHAVEN CATHOLIC ELEMENTARY
SCHOOL

135 MAIN HALYARD LANE OTTAWA, ONTARIO

DRAWING

BUILDING ELEVATIONS

PROJECT NO.	21007	DRAWING NO.	A201
SCALE -	AS NOTED		
DRAWN -	YC, DL		
CHECKED -	IR		
PLOT DATE -	02/07/2022	PLOTTED BY -	


SHEET SIZE: A1

FILE PATH C:\Users\dling\Documents\21007 Barhaven ES_down.ling.rvt


D07-12-21-0206

#18631

PLOT SCALE - 1:1

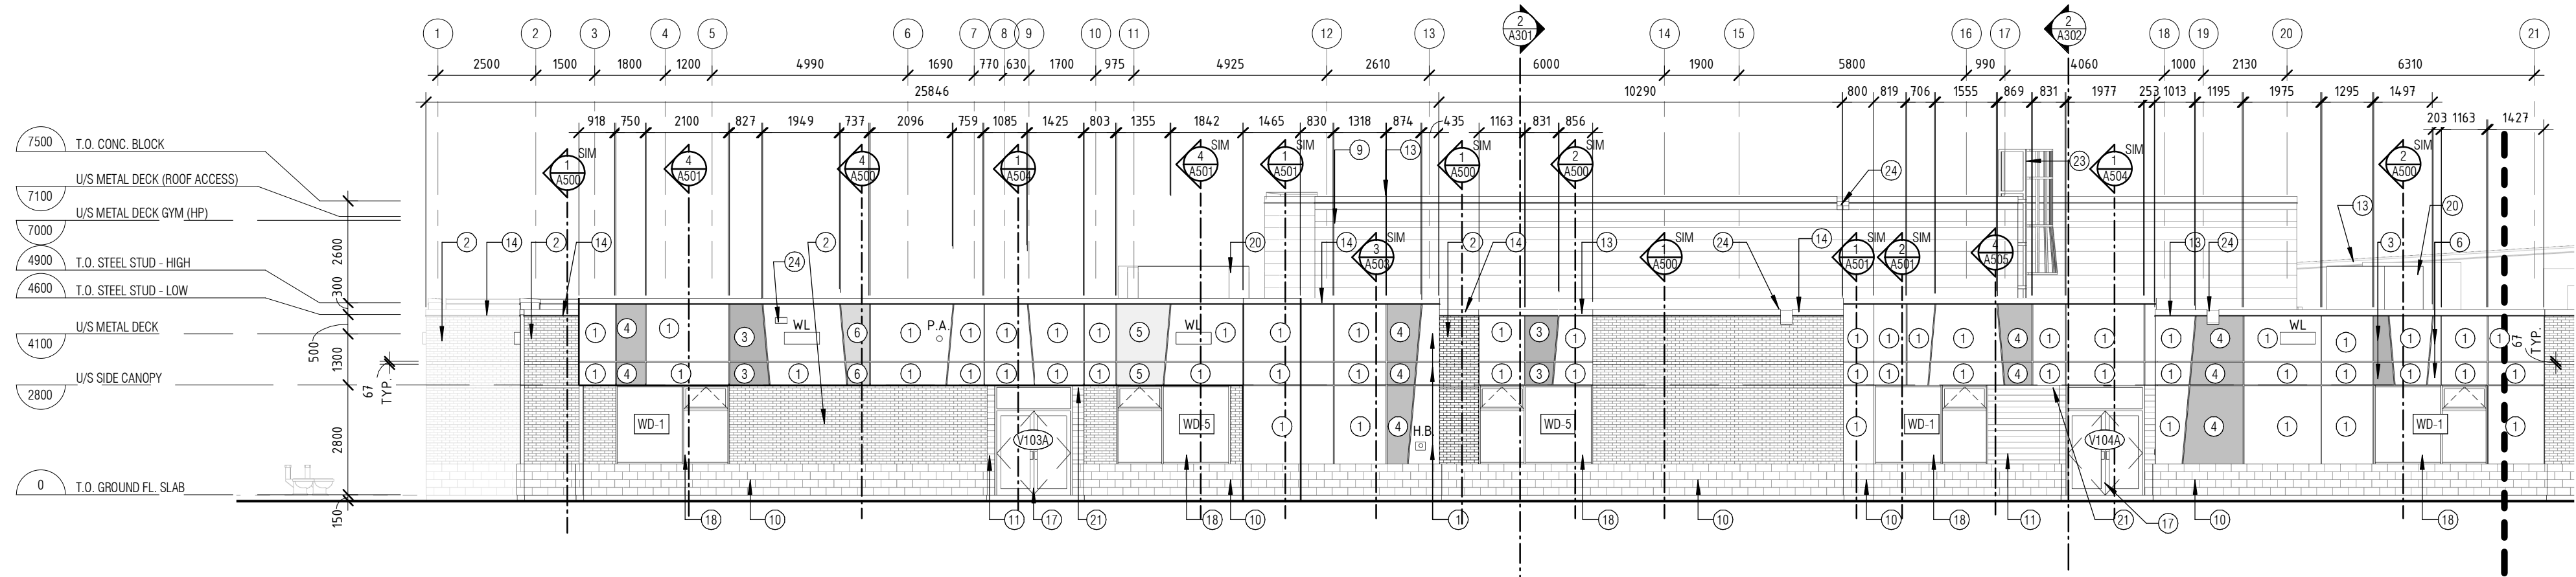


1A SOUTH ELEVATION-PART A
A202 1:125

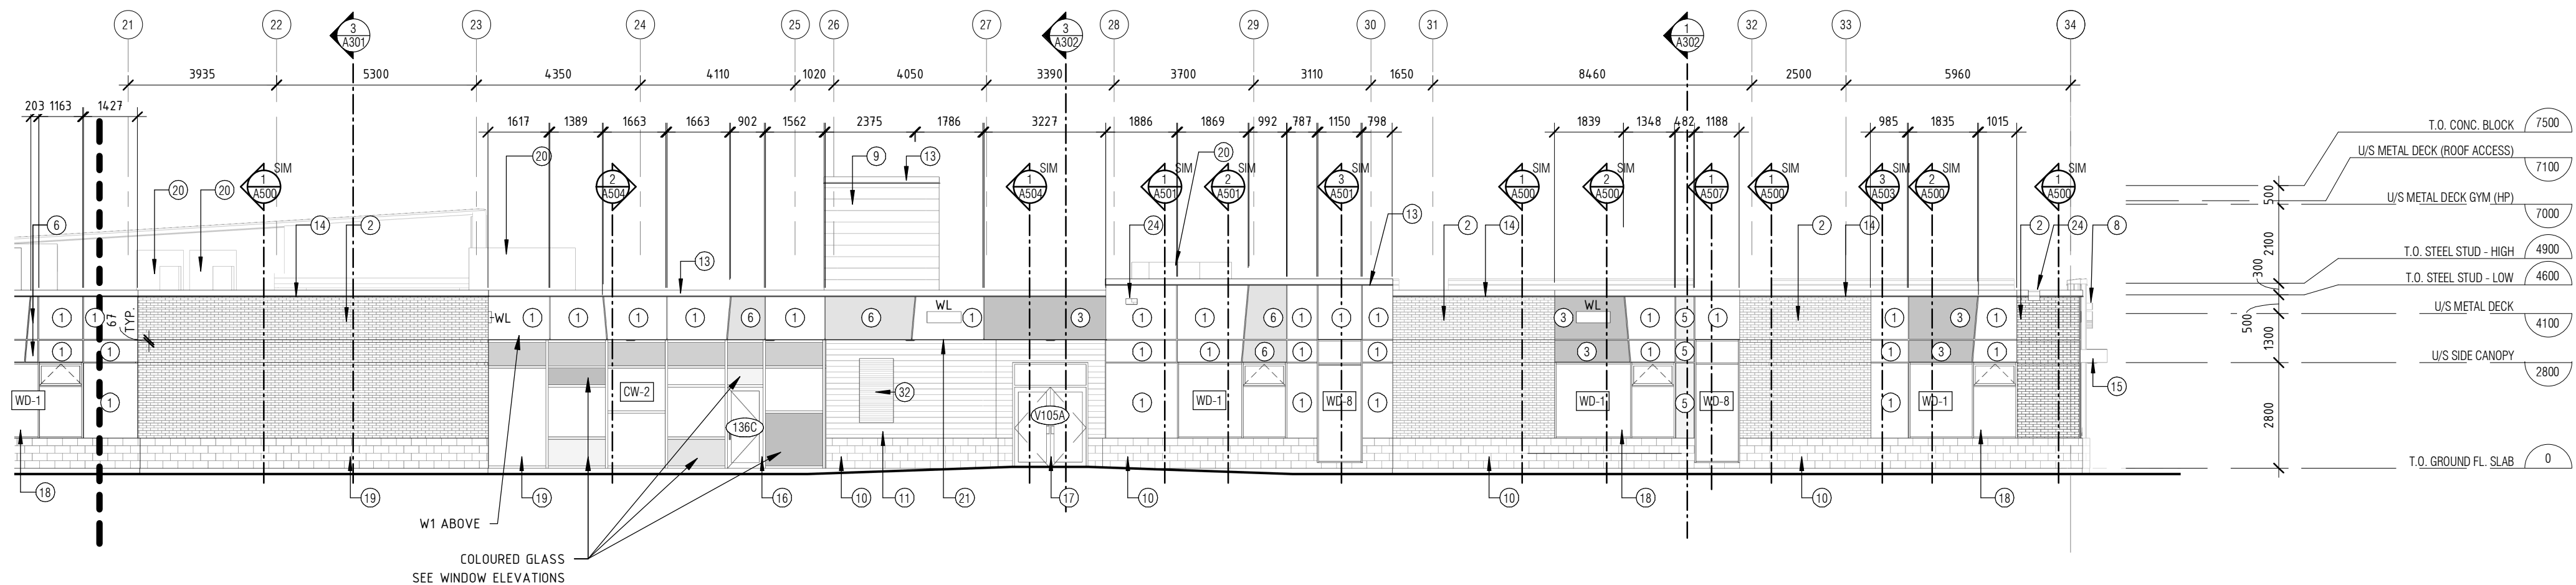


1B SOUTH ELEVATION-PART B
A202 1:125

ELEVATION LEGEND


- WL WALL MOUNT LIGHT FIXTURE @ 3800mm
- 25mm LAMINATE PANEL REVEAL (TYP.)
- 67mm CONTINUOUS RECESSED BRICK BAND
- S SPANDREL PANEL
- C.J. BRICK CONTROL JOINT
- P.A. P.A. HORN - SEE ELECT. MOUNT @ 4000mm
- H.B. HOSE BIB CONNECTION - SEE MECHANICAL
- A. AUTO OPERATOR
- C.R. CARD READER
- A.P.H. AI PHONE

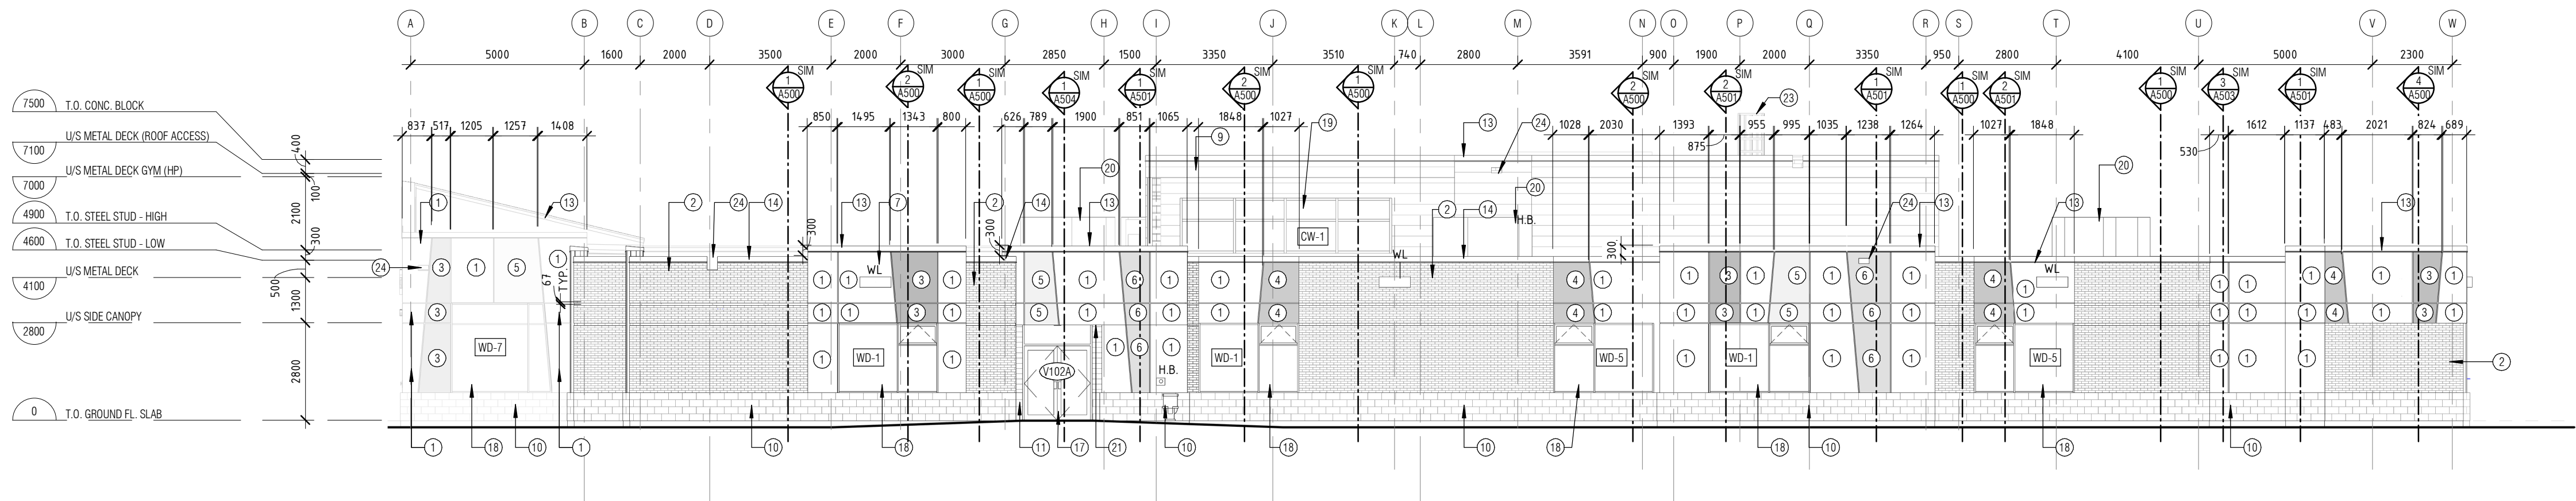


2 WEST ELEVATION
A202 1:125

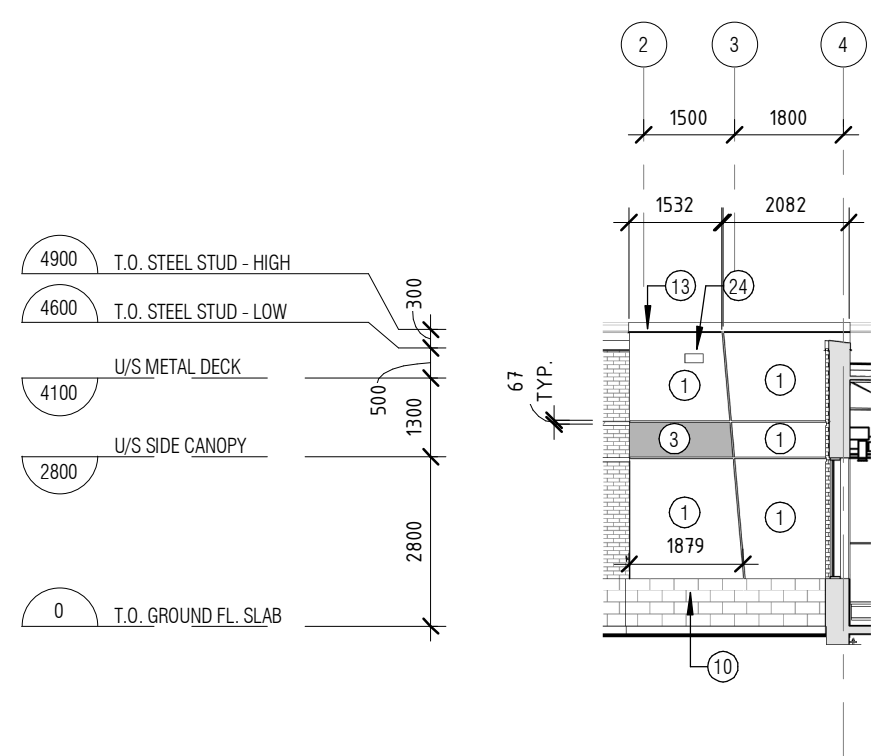

3 PARTIAL SOUTH ELEVATION 1
A202 1:125

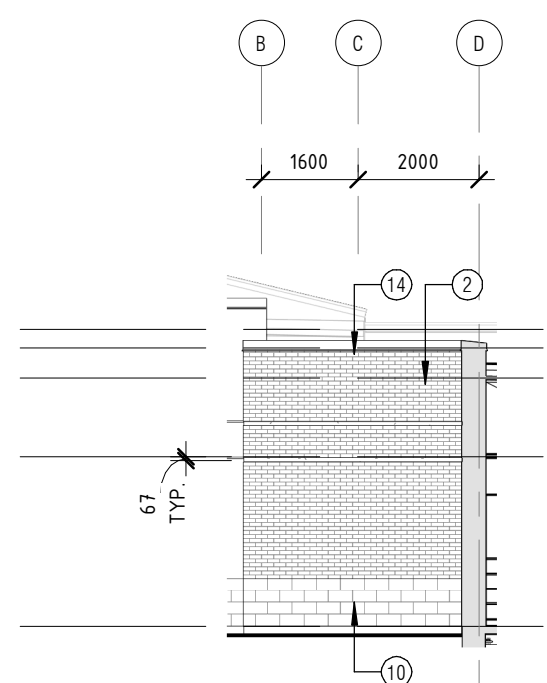

1 PARTIAL WEST ELEVATION 1
A202 1:125

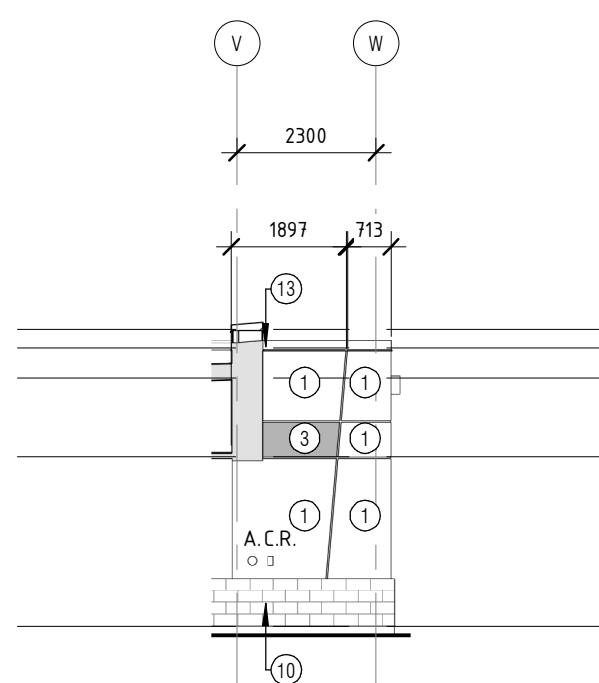

4 PARTIAL WEST ELEVATION 2
A202 1:125

APPROVED

By Lily Xu at 8:47 pm, Aug 30, 2022

LILY XU, MCIP, RPP
MANAGER, DEVELOPMENT REVIEW SOUTH
PLANNING, INFRASTRUCTURE & ECONOMIC
DEVELOPMENT DEPARTMENT, CITY OF OTTAWA



OTTAWA
CATHOLIC
SCHOOL BOARD

570 WEST HUNT CLUB, NEPEAN, ON (613)-224-4455

ELEVATION NOTES

- HIGH PRESSURE LAMINATE - FINISH 1 (LIGHT GREY)
- DARK GREY BRICK - FINISH 2
- HIGH PRESSURE LAMINATE - FINISH 3 (GREEN)
- HIGH PRESSURE LAMINATE - FINISH 4 (BLUE)
- HIGH PRESSURE LAMINATE - FINISH 5 (AQUA)
- HIGH PRESSURE LAMINATE - FINISH 6 (YELLOW)
- RESERVE
- SHOULDER (CASH ALLOWANCE)
- PRE-FINISHED HORIZONTAL METAL CLADDING - FINISH 9
- CONCRETE BLOCK - FINISH 10
- ALUMINUM HORIZONTAL CLADDING - FINISH 11 (WOOD TEXTURE)
- GALVANIZED STEEL COLUMN - FINISH 12
- PRE-FINISHED METAL FLASHING - FINISH 13 (TO MATCH WHITE LAMINATE PANEL)
- PRE-FINISHED METAL FLASHING - FINISH 14 (TO MATCH GREY BRICK)
- COMPOSITE ALUMINUM PANEL - FINISH 15 (WHITE)
- ALUMINUM ENTRANCE FRAMING
- PRESSED STEEL FRAME (PAINTED) & HOLLOW METAL DOOR
- ALUMINUM WINDOW FRAMING
- ALUMINUM CURTAIN WALL FRAMING
- ROOF TOP UNIT - SEE MECH.
- ALUMINUM SOFFIT (WOOD TEXTURE)
- RESERVE
- ROOF ACCESS LADDER C/W CAGE
- SCUPPER (PRE-FINISHED METAL)
- GAS METER - SEE MECHANICAL
- AIR INTAKE WALL BOX - SEE MECHANICAL
- 300mm HT. CLEAR ANODIZED LETTERING - SEE CASH ALLOWANCE
- 200mm HT. CLEAR ANODIZED LETTERING - SEE CASH ALLOWANCE
- BACK LIT CROSS - SEE ELECTRICAL
- ENCLOSURE FOR TEMPORARY GENERATOR OUTLET - SEE ELECTRICAL SPRAY FOAM & CAULK @ PENETRATION
- LINE UP & SPACE EQUAL LAPHONE, CARD READER & AUTO DOOR OPERATOR @ 1000mm HT.
- INTAKE LOUVER - SEE MECH. COLOUR TO MATCH CEDAR WOOD FINISH.

3	ISSUED FOR SITE PLAN COMMENTS	2022-03-10
2	ISSUED FOR 80% REVIEW/CLASS A COST ESTIMATE	2021-12-01
1	ISSUED FOR SITE PLAN CONTROL	2021-11-23

REV	REVISION DESCRIPTION	DATE
-----	----------------------	------

THIS DRAWING IS THE EXCLUSIVE PROPERTY OF PYE & RICHARDS - TEMPRANO & YOUNG ARCHITECTS INC. COPYRIGHT RESERVED

CONTRACTOR TO VERIFY ALL DIMENSIONS AND NOTIFY THE ARCHITECT OF ANY DIMENSIONAL ERRORS AND/OR POSSIBLE TRADE INTERFERENCE/CONFLICT FOR CLARIFICATION PRIOR TO COMMENCEMENT OF THE WORK. DO NOT SCALE DRAWINGS.

SEAL PROJECT NORTH

Not for construction unless
SEALED and SIGNED

P R PYE & RICHARDS -
T Y TEMPRANO & YOUNG
ARCHITECTS INC.

824 Meath St. Suite 200 613. 724. 7700
Ottawa, ON K1Z 6E8 info@prty.ca

PROJECT
OCSB BARRHAVEN CATHOLIC ELEMENTARY
SCHOOL

135 MAIN HALYARD LANE OTTAWA, ONTARIO

DRAWING

BUILDING ELEVATIONS

PROJECT NO.	21007	DRAWING NO.
SCALE -	AS NOTED	A202
DRAWN -	YC, DL	
CHECKED -	IR	
PLOT DATE -	02/07/2022	PLOTTED BY -

SHEET SIZE: A1

FILE PATH C:\Users\dling\Documents\21007 Barhaven ES_down.ling.rvt

D07-12-21-0206
#18631