
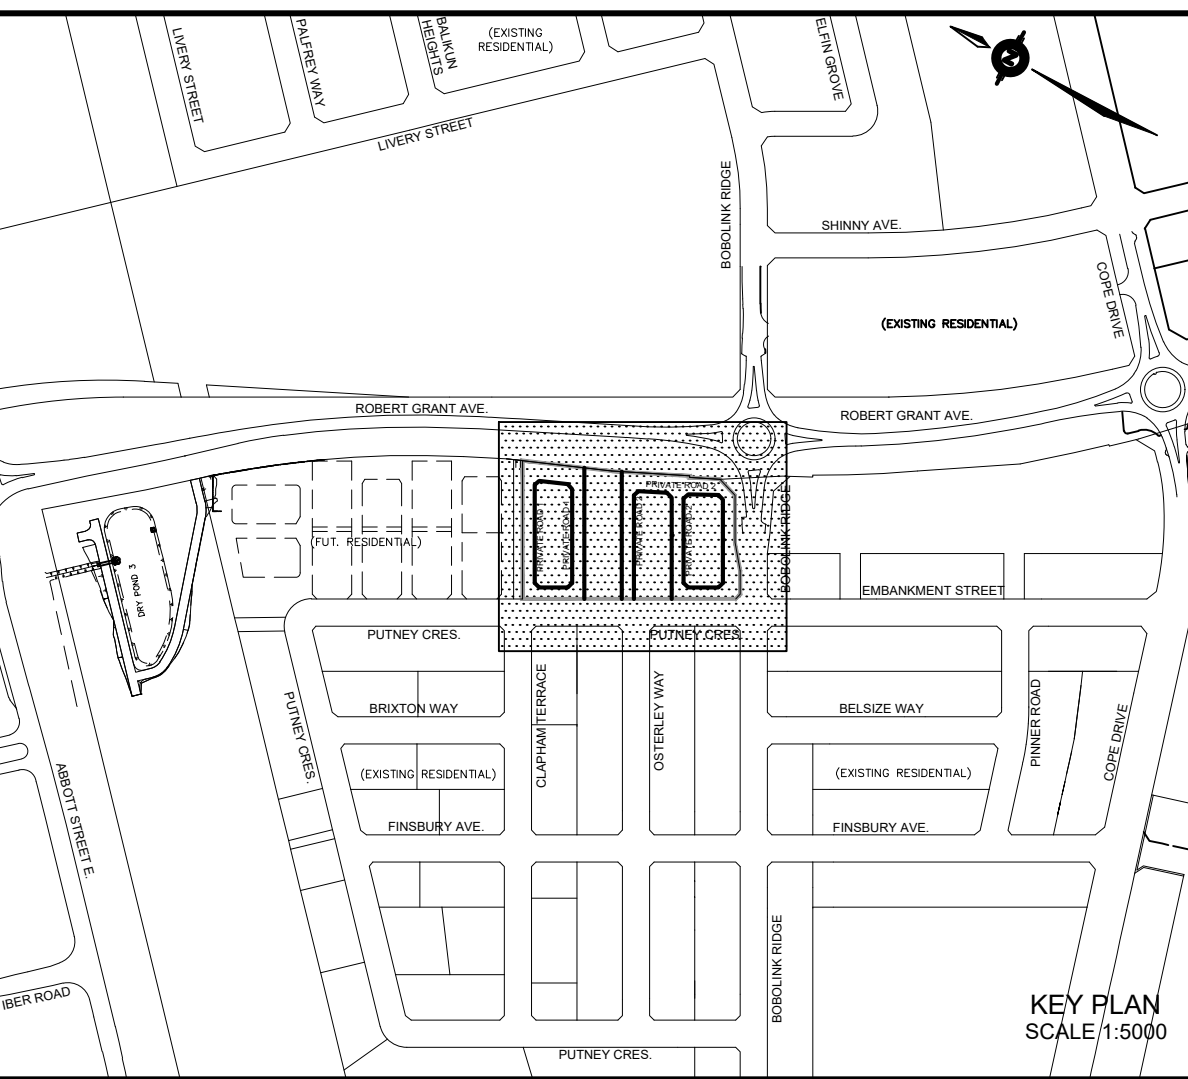


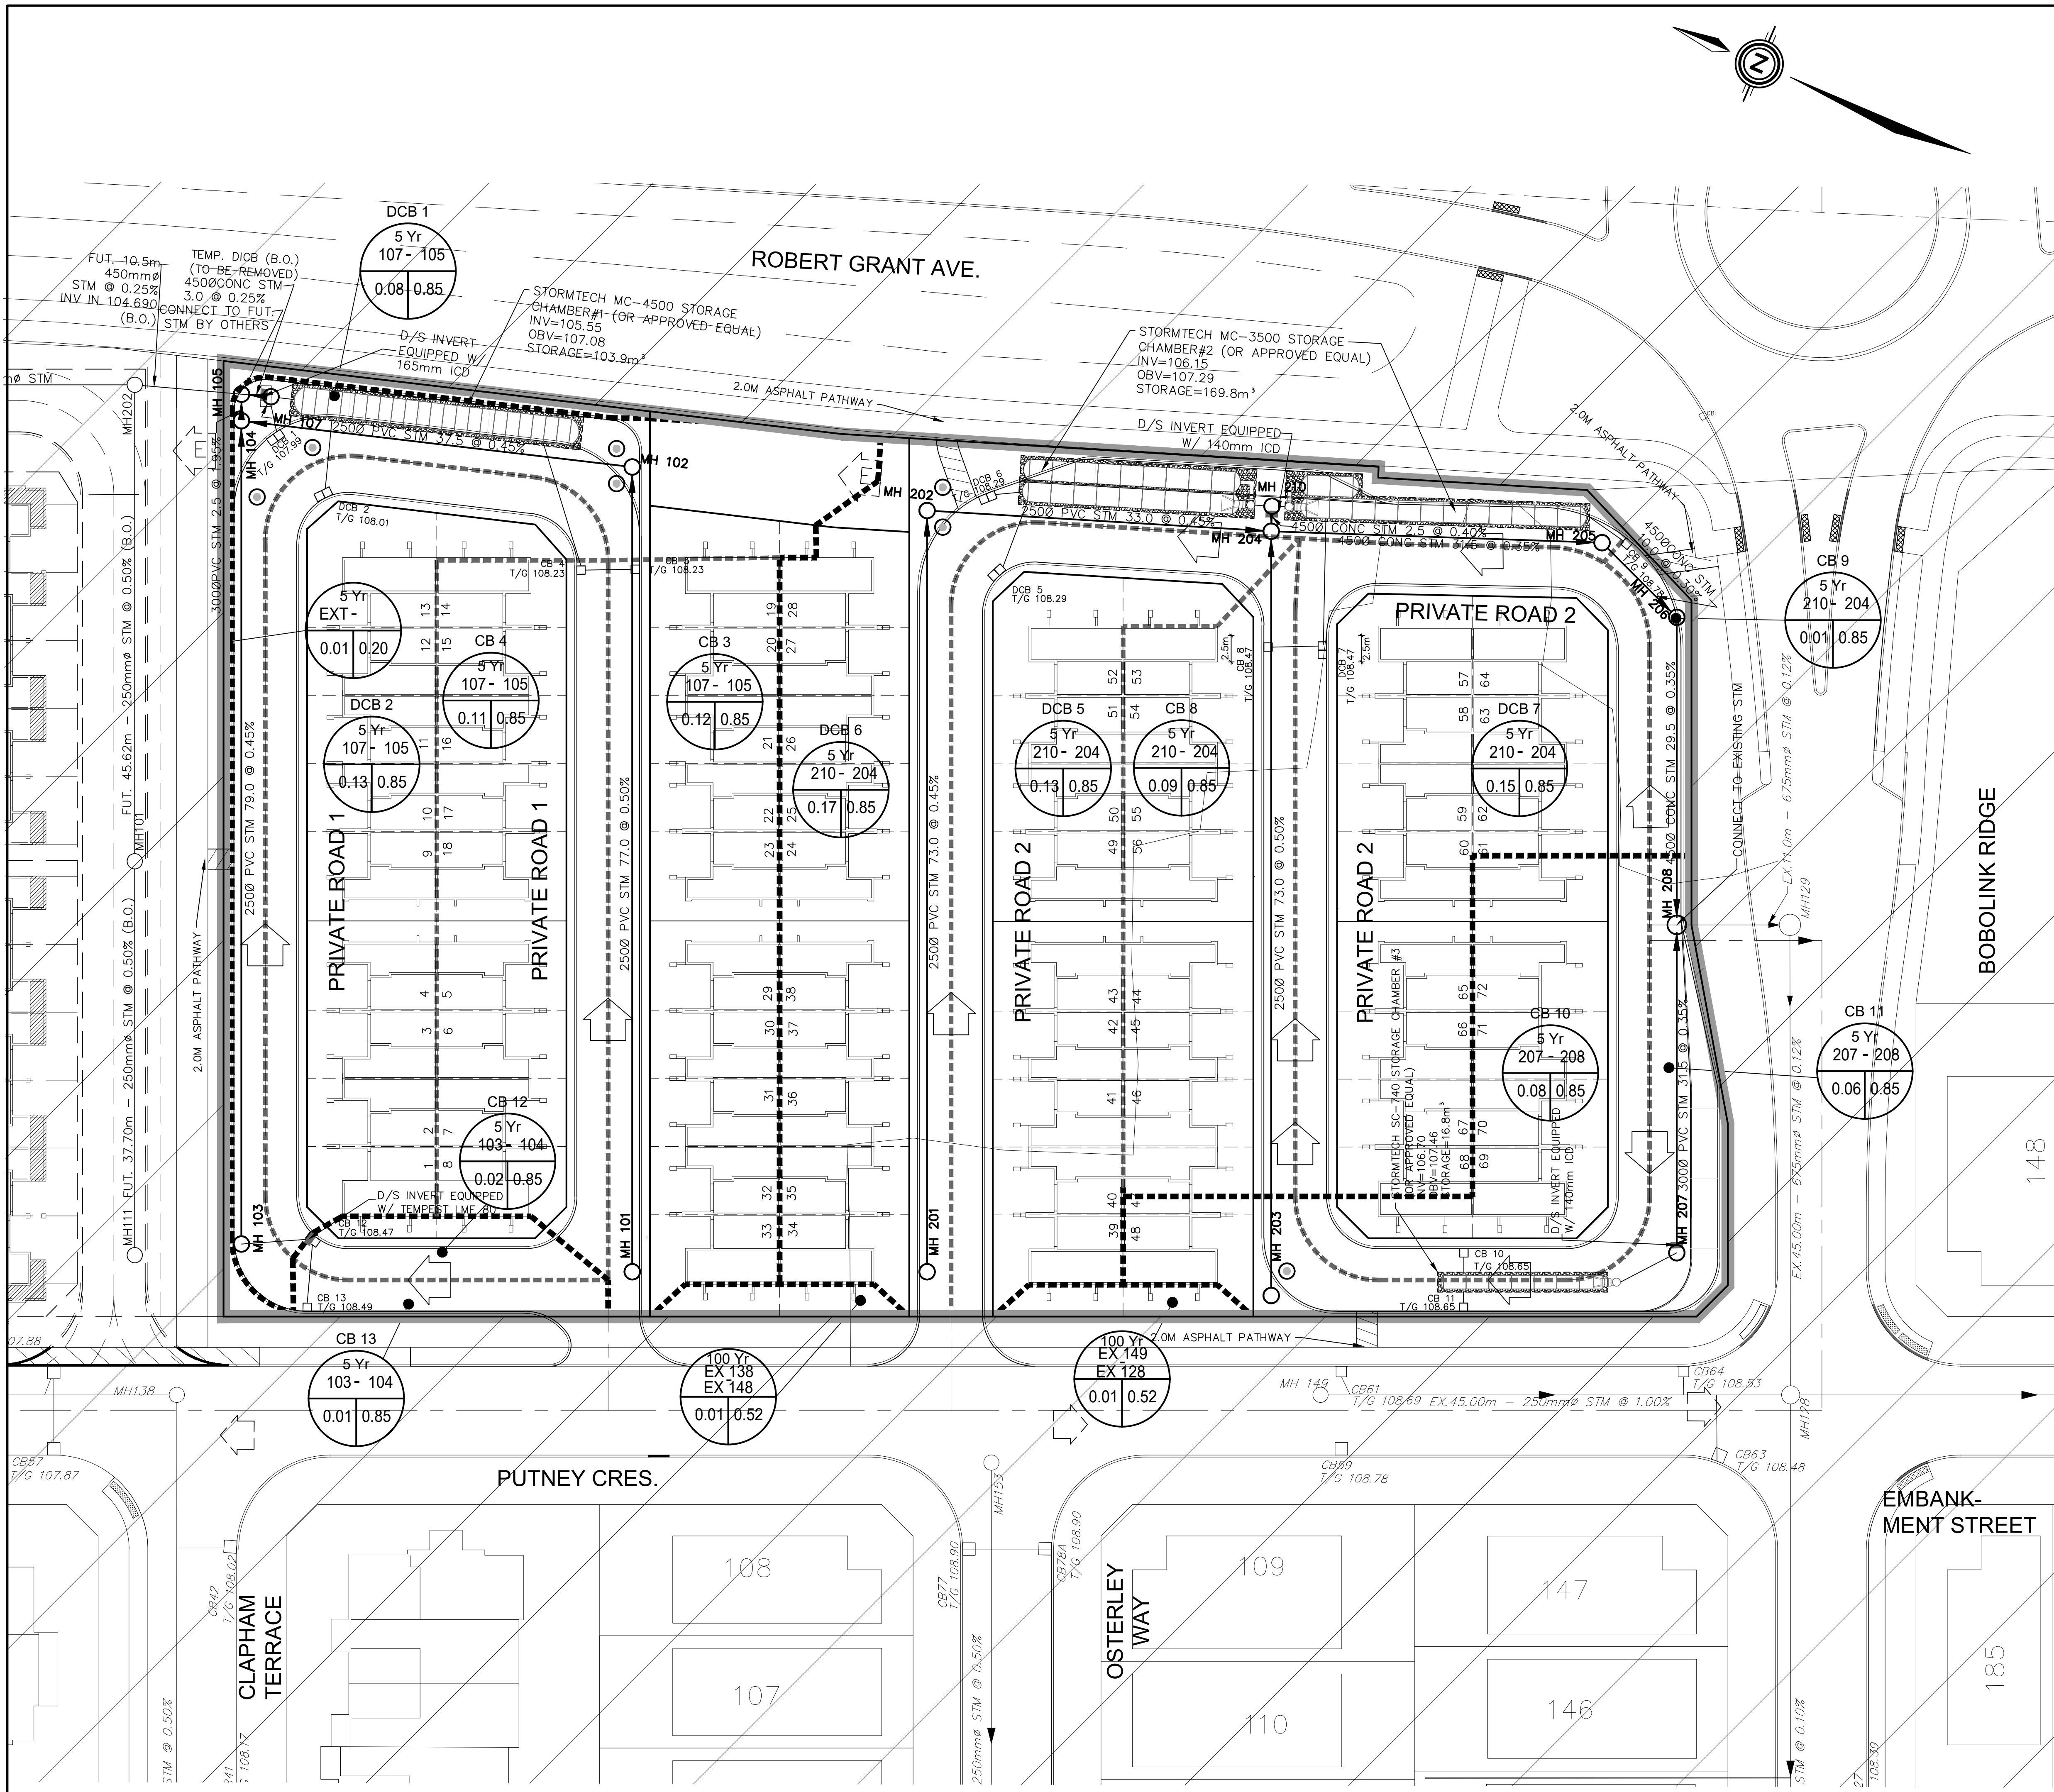

LEGEND

STORM DRAINAGE BOUNDARY
SUB-DRAINAGE BOUNDARY
STORM DRAINAGE BOUNDARY (OTHER PHASES)

LOW POINT CB CB1

STORM FREQUENCY 2Yr

UPSTREAM MH TO DOWNSTREAM MH 43 - 44

AREA IN HECTARES 0.37 0.51

RUNOFF COEFFICIENT

UPSTREAM MH TO DOWNSTREAM MH 21-23

AREA IN OTHER PHASES IN HECTARES 0.28 0.78

RUNOFF COEFFICIENT

STREET CATCHBASIN & LEAD
STREET CATCHBASIN WITH CLOSED LID & LEAD
MAINTENANCE HOLE

CURB INLET CATCHBASIN & LEAD
CATCHBASIN/ MAINTENANCE HOLE

INTERCONNECTED CATCH BASIN & LEADS

CAP

OVERLAND FLOW DIRECTION

EXTERNAL OVERLAND FLOW DIRECTION

EMERGENCY OVERLAND FLOW DIRECTION

NOT FOR CONSTRUCTION

3	S.L.M.	22-09-02	3rd SUBMISSION
2	S.L.M.	22-06-10	2nd SUBMISSION
1	S.L.M.	22-01-13	1st SUBMISSION
No.	BY	DATE	DESCRIPTION

TOPOGRAPHIC INFORMATION
TOPOGRAPHIC INFORMATION PROVIDED BY ANNIS, O'SULLIVAN, VOLLEBEKK LTD. PROJECT No. 22111-21 RECEIVED JUNE 24, 2021

LEGAL INFORMATION
CALCULATED M-PLAN PROVIDED BY ANNIS, O'SULLIVAN, VOLLEBEKK LTD., PROJECT No. 22111-21, RECEIVED AUGUST 25TH, 2022.

BENCH MARK
SITE BENCHMARK #1, FIRE HYDRANT TOP OF SPINDLE
ELEVATION = 109.78m
SITE BENCHMARK #2, CP IN ASPHALT
ELEVATION = 109.03

TAMARACK HOMES **BOBOLINK RIDGE BLOCK 343**

120 Iber Road Unit 103
Stittsville, Ontario, K2S 1E9
Tel. (613) 836-0856
Fax. (613) 836-7183
www.DSEL.ca

STORM DRAINAGE PLAN

© DSEL

DRAWN BY: G.G.G.	CHECKED BY: S.L.M.	PROJECT No. 21-1261
DESIGNED BY: G.G.G.	CHECKED BY: S.L.M.	SHEET No. 15

SCALE: 1:300

0 10 20