



1 EAST ELEVATION  
1 : 300

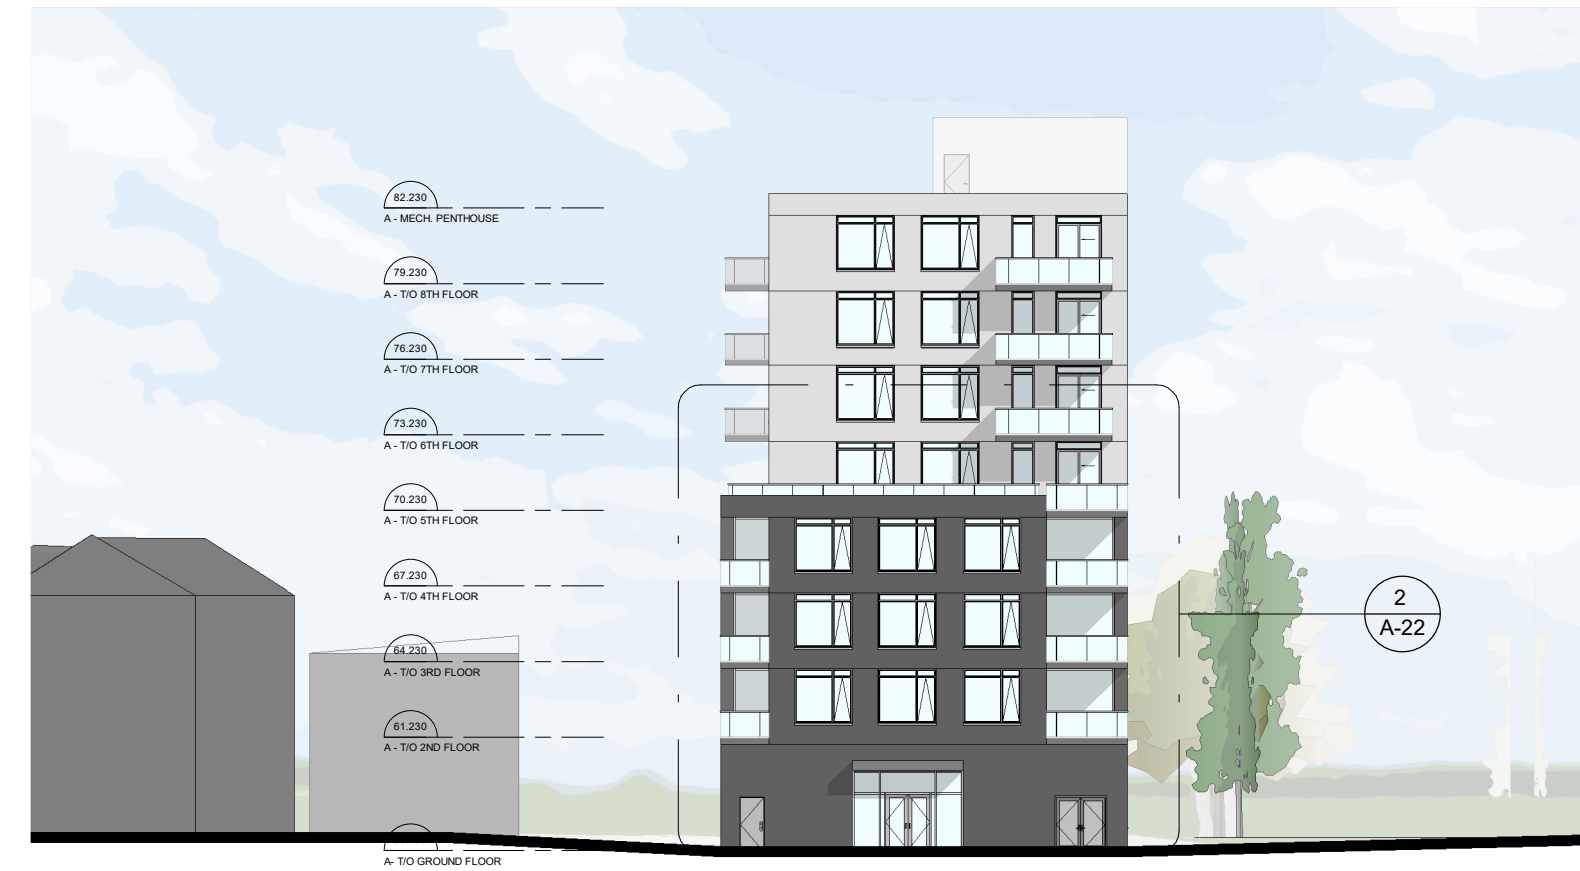

2 SOUTH ELEVATION  
1 : 300




3 WEST ELEVATION  
1 : 300

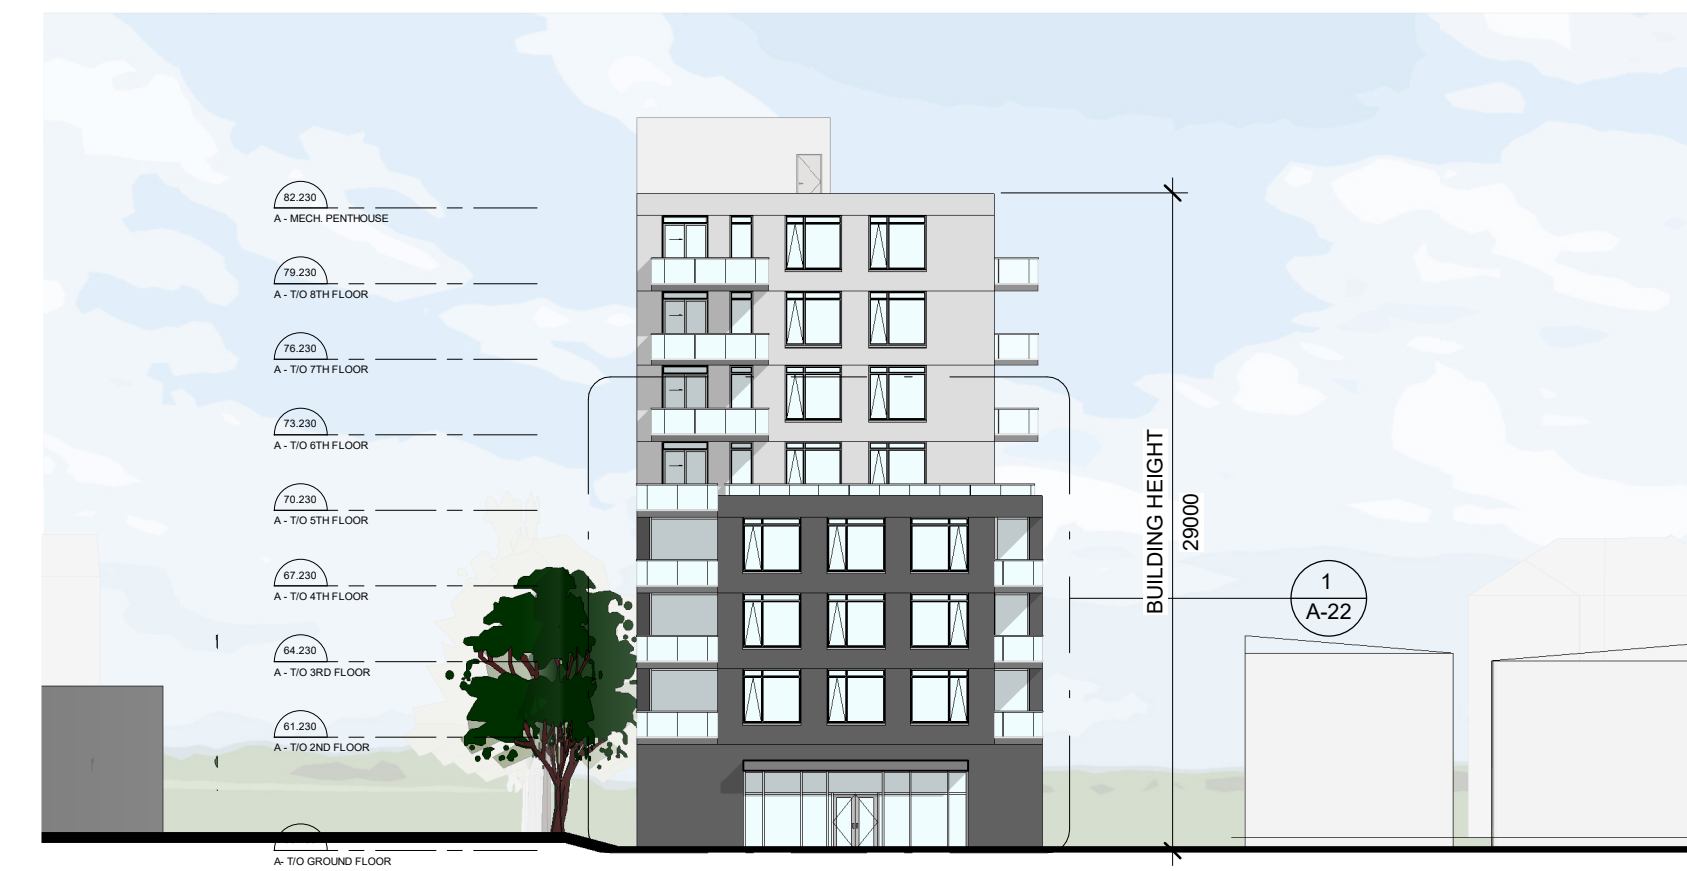


4 NORTH ELEVATION  
1 : 300


**BUILDING A**

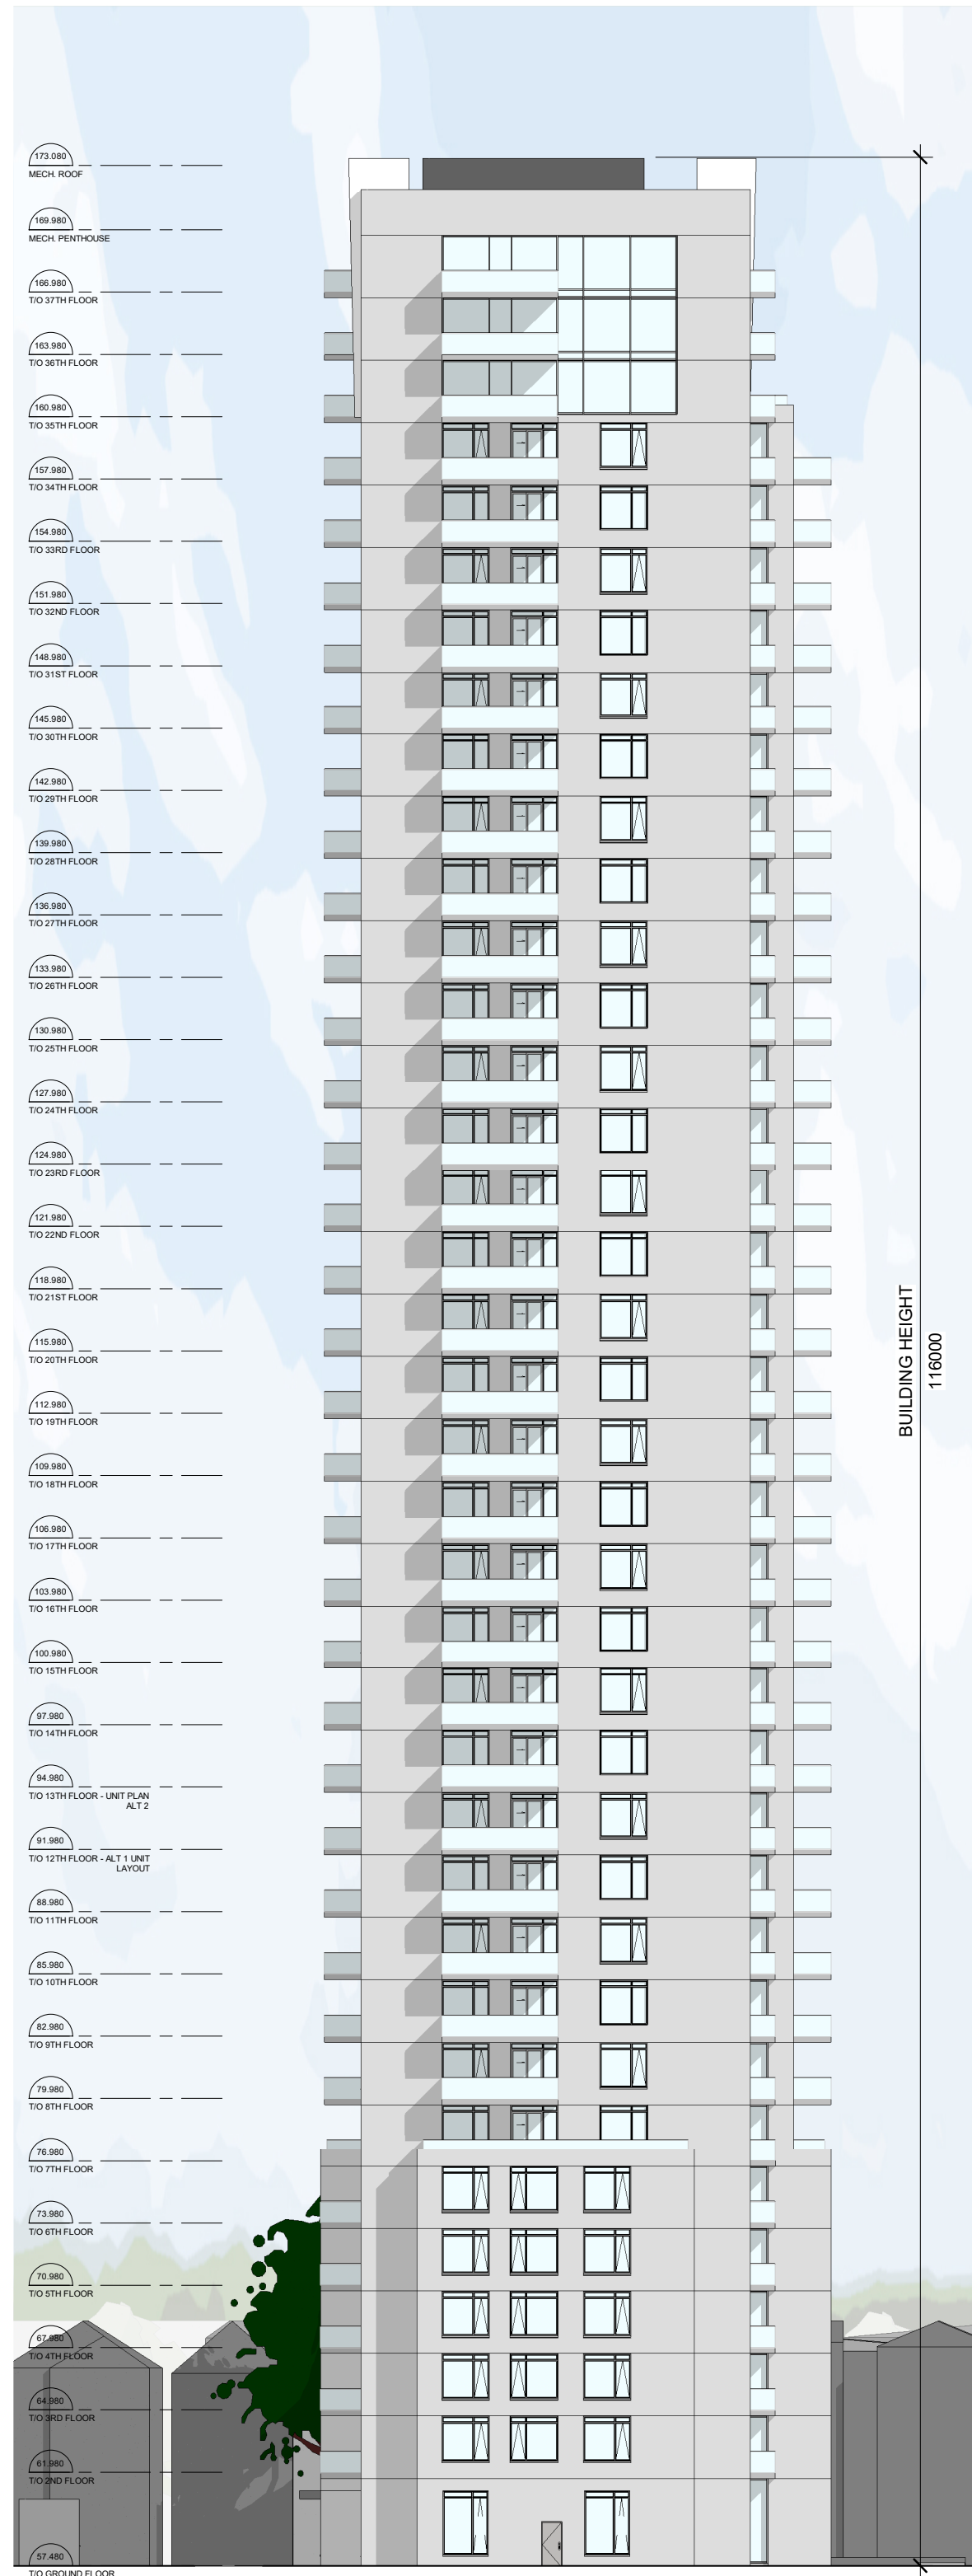


5 EAST ELEVATION  
1 : 300

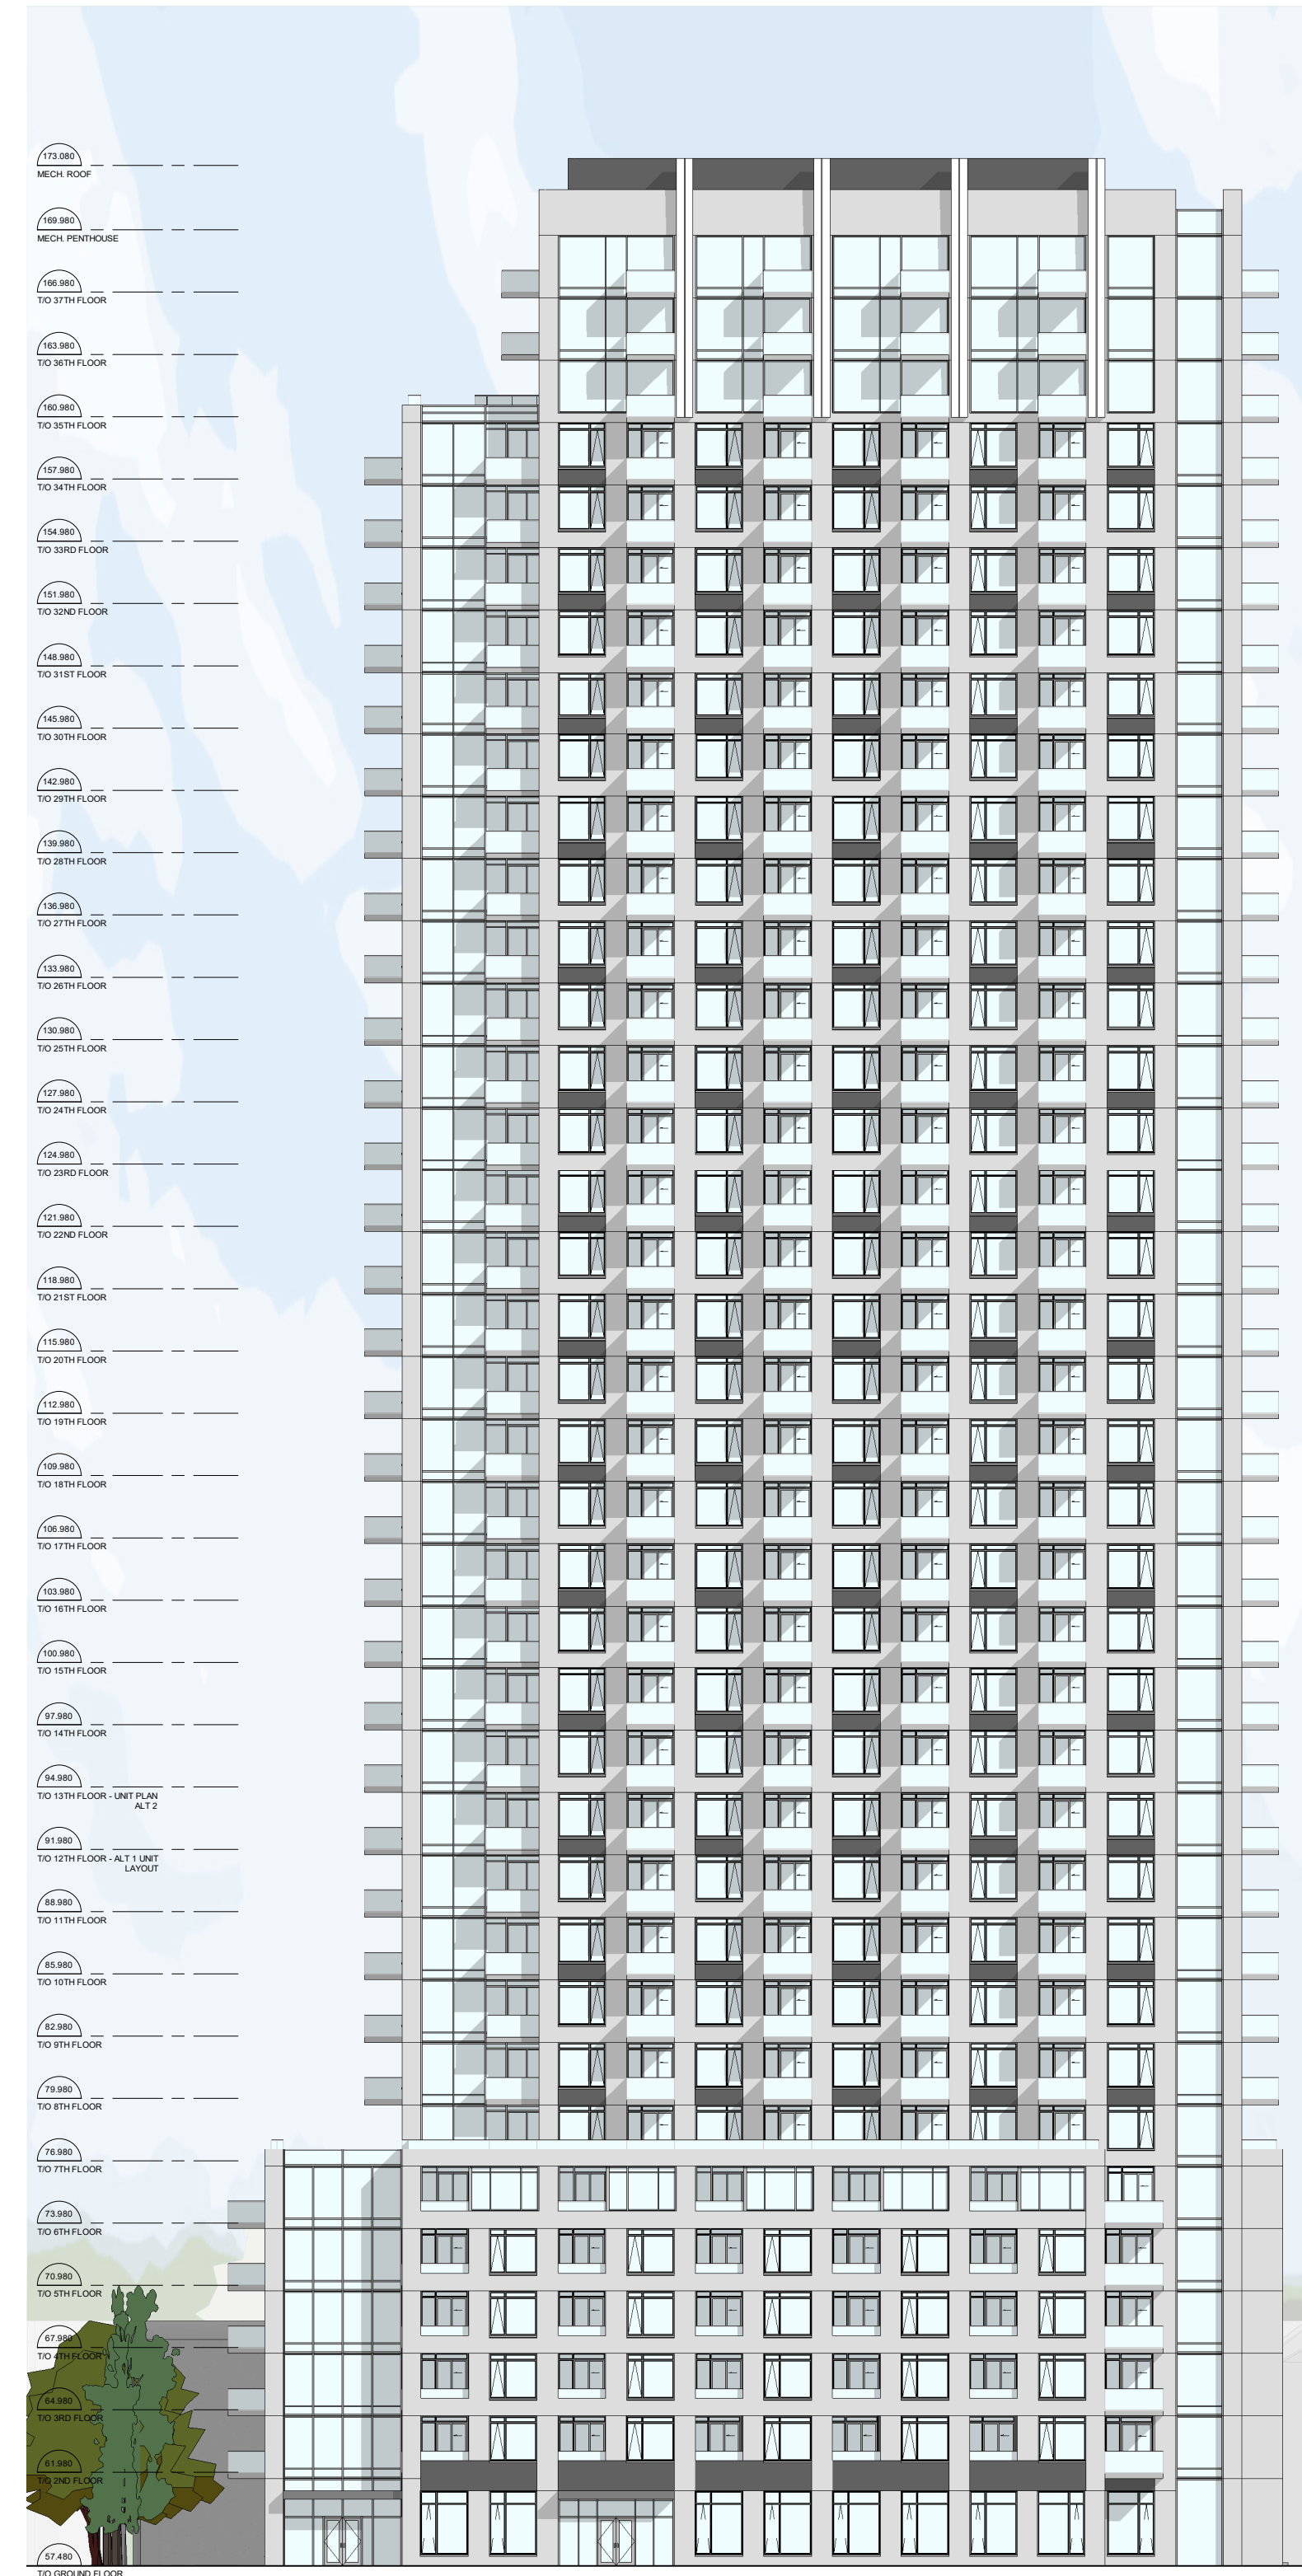

6 SOUTH ELEVATION  
1 : 300

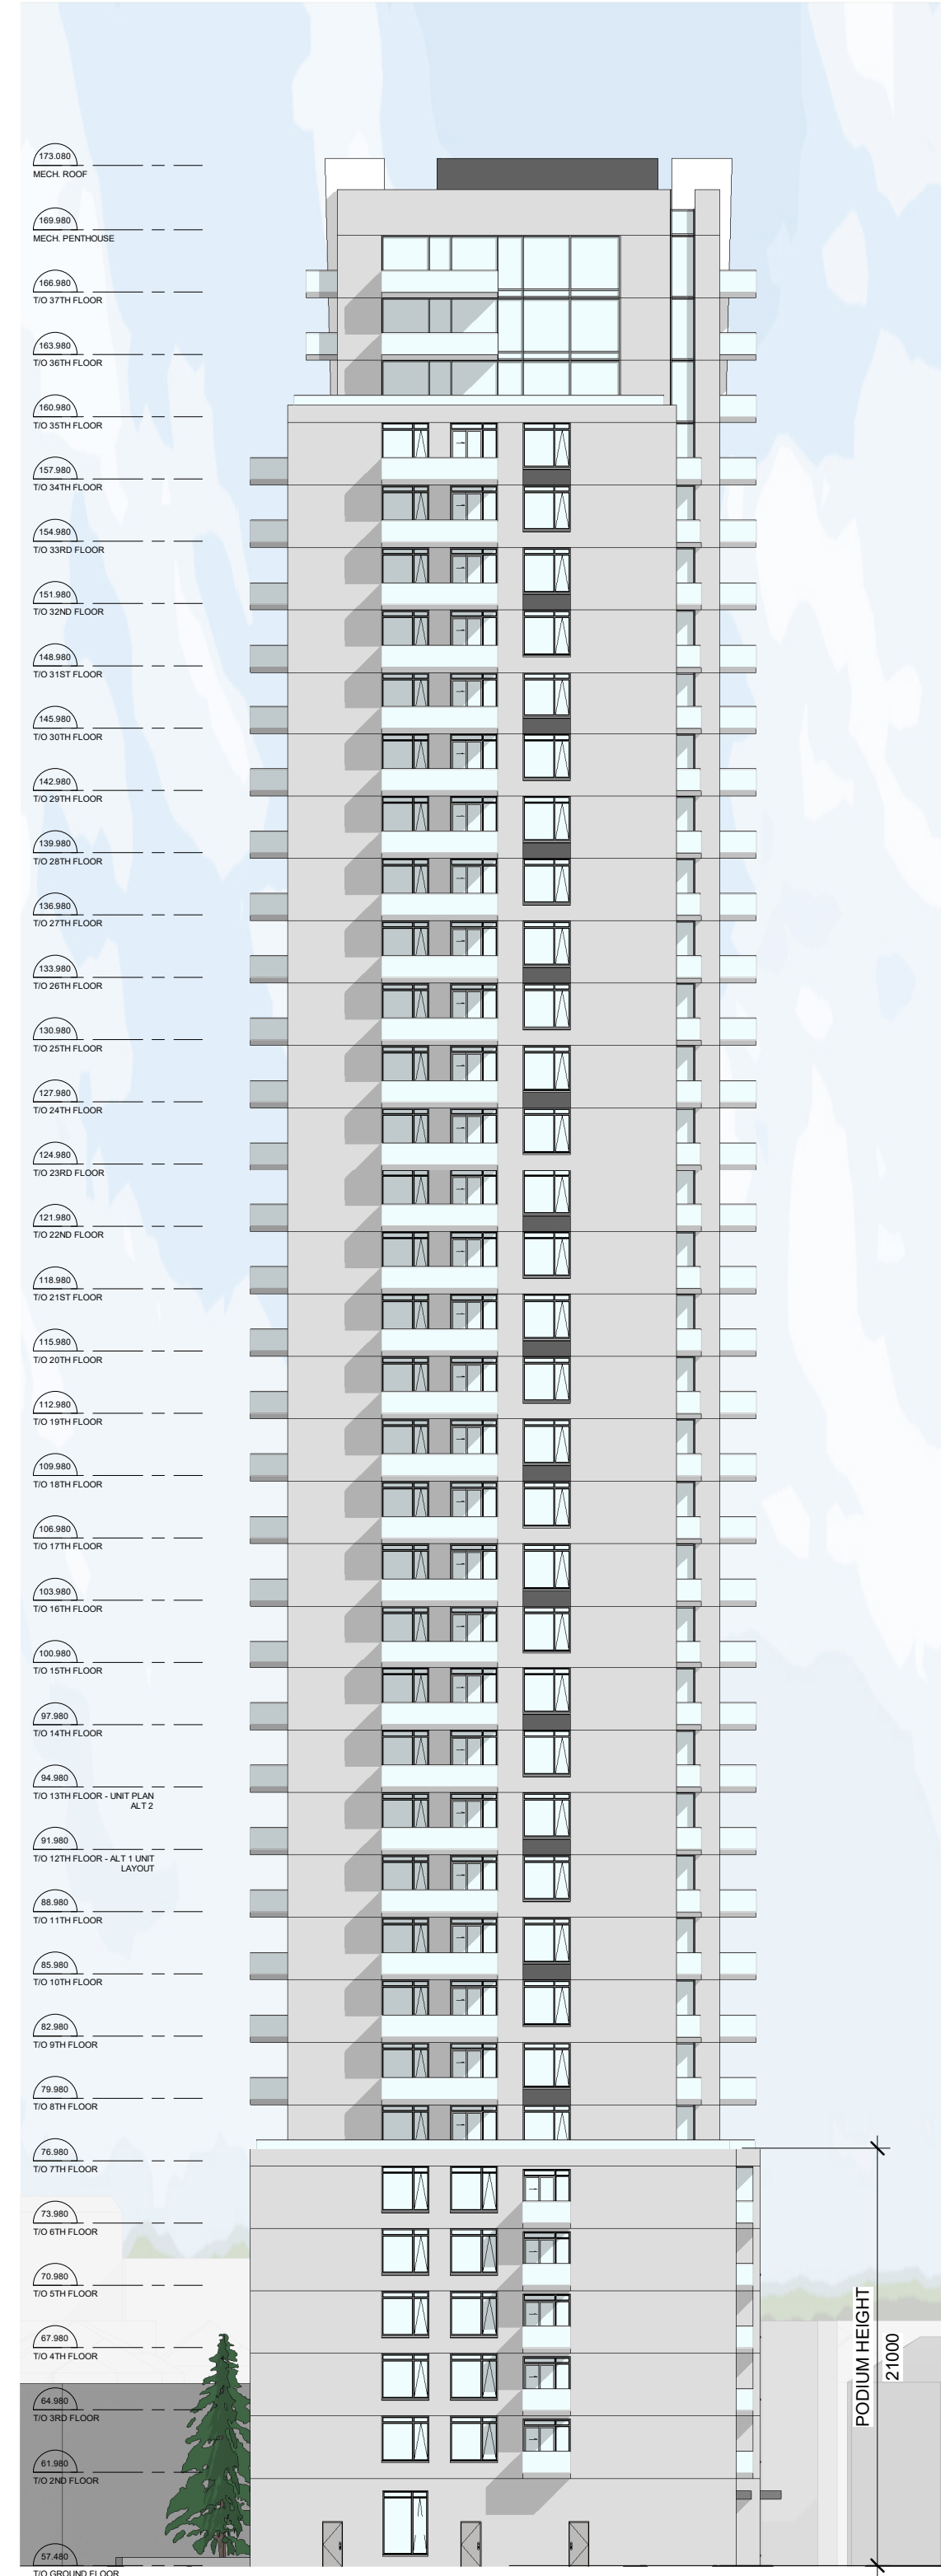

7 WEST ELEVATION  
1 : 300

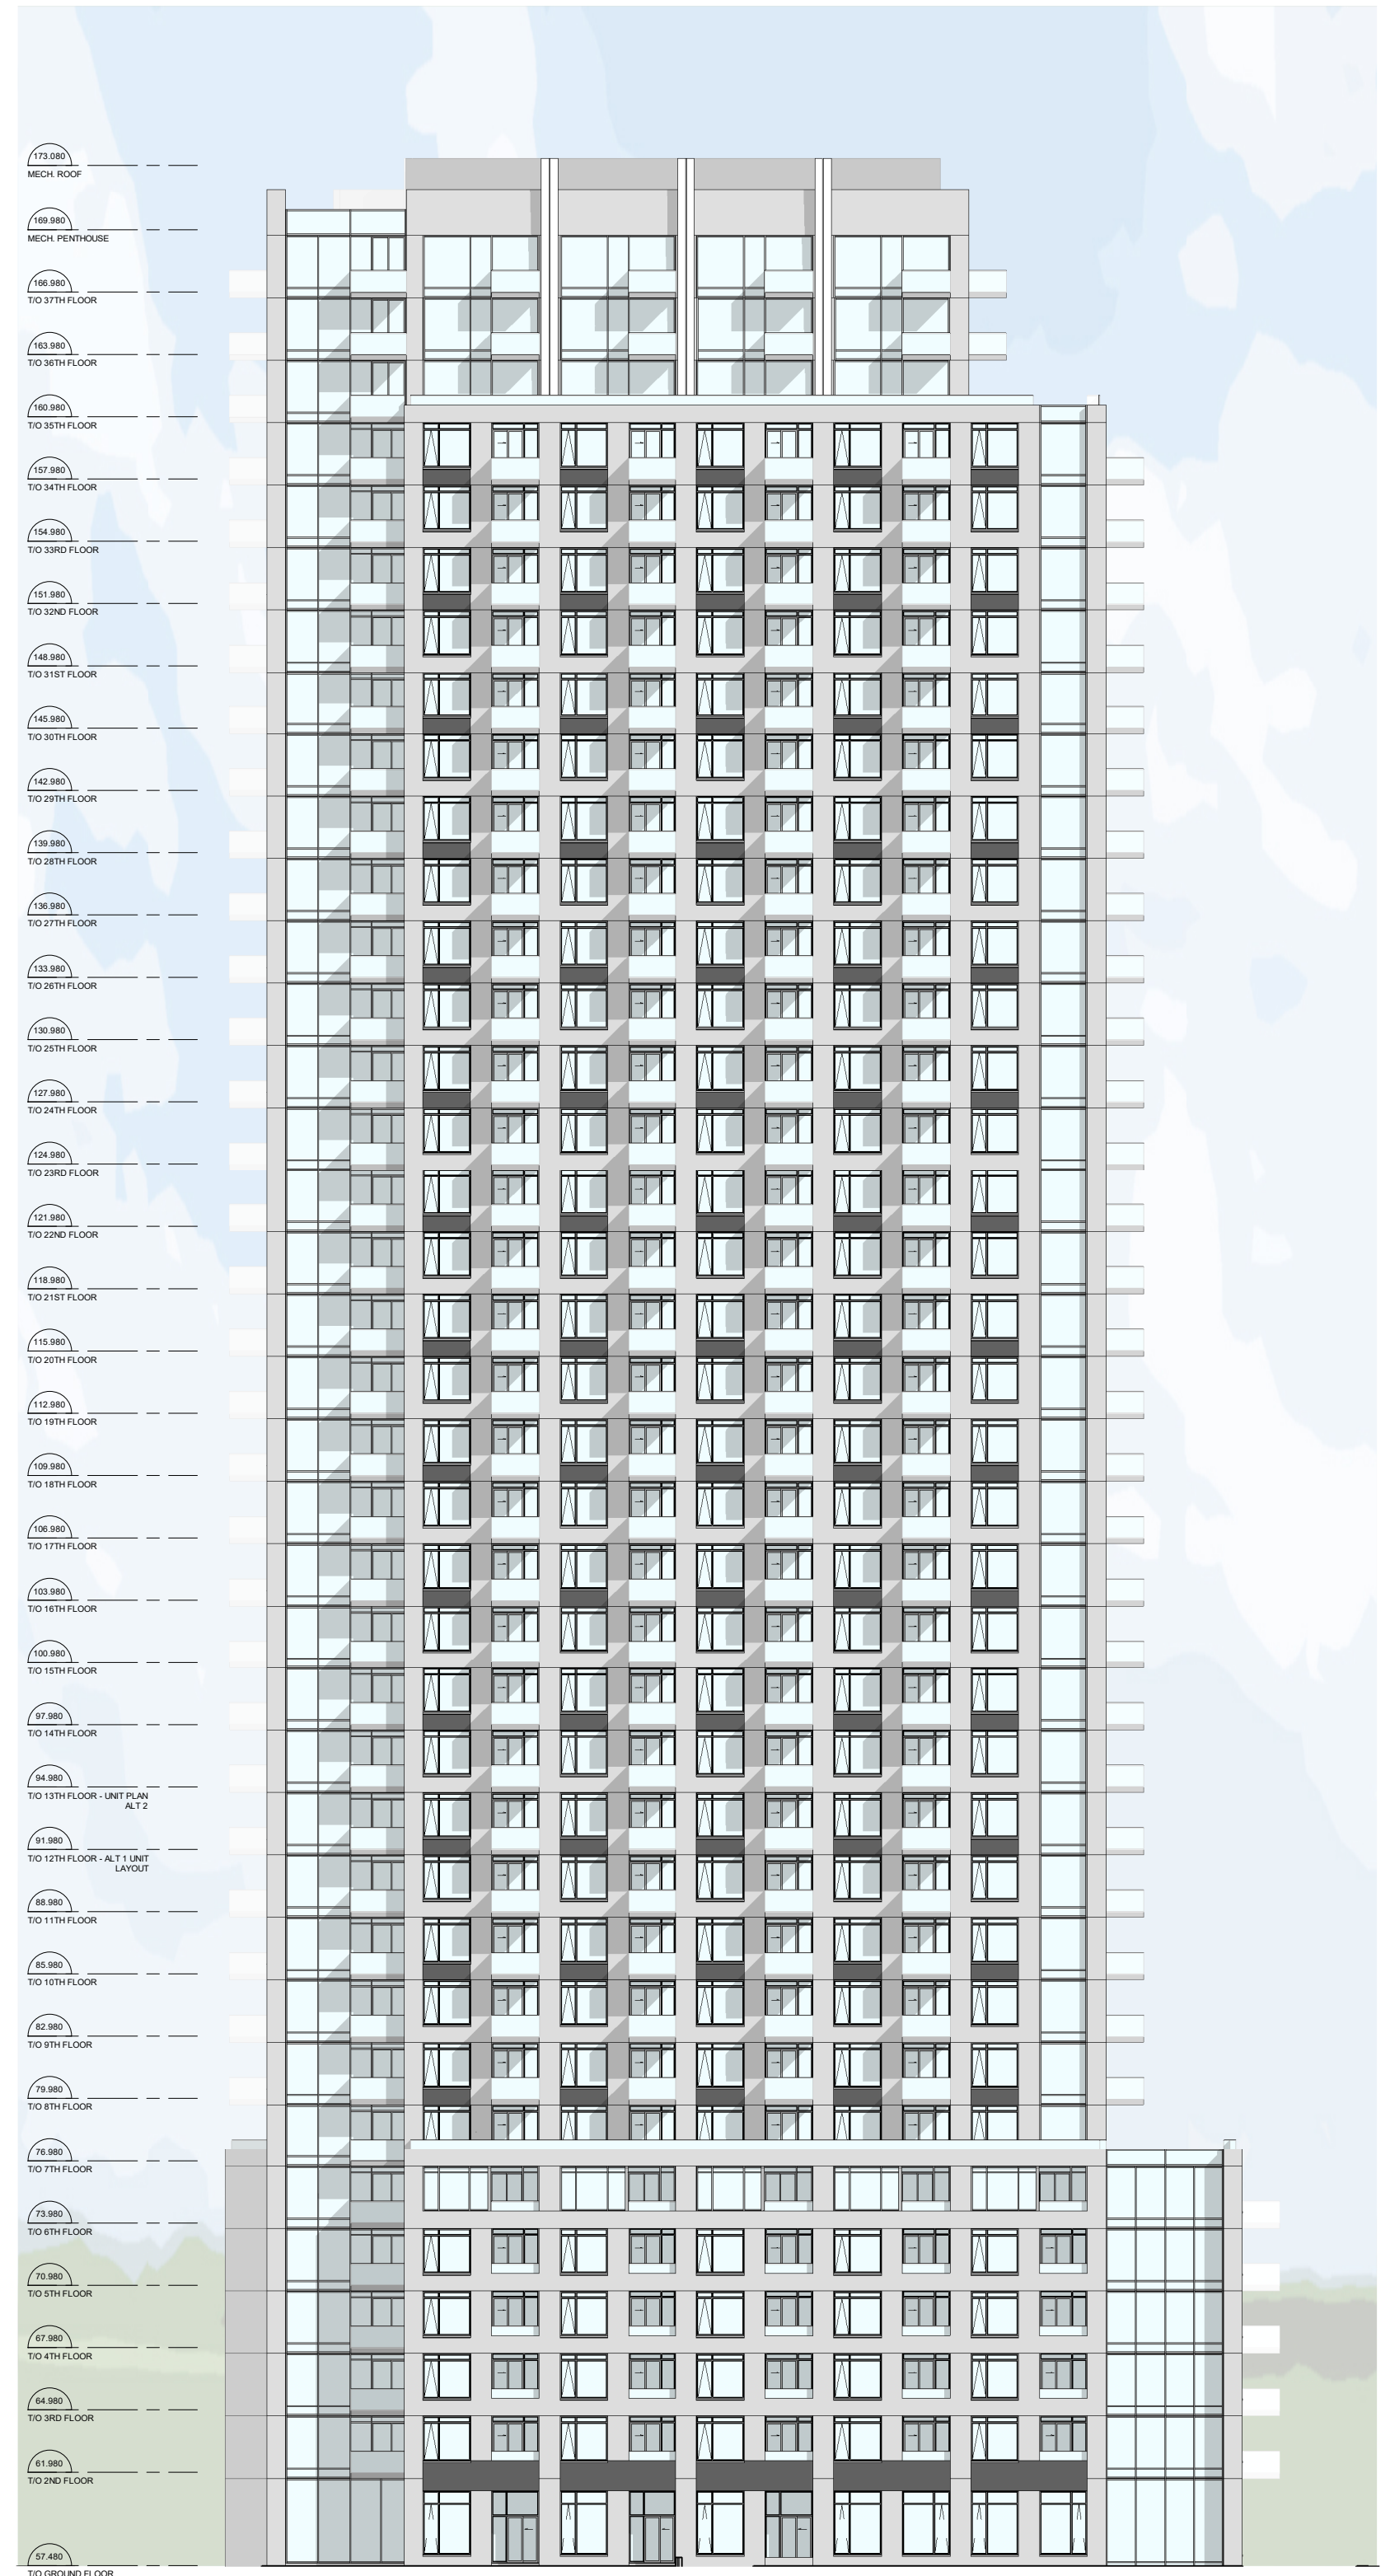

8 NORTH ELEVATION  
1 : 300

**BUILDING B1**

IT IS THE RESPONSIBILITY OF THE APPROPRIATE CONTRACTOR TO CHECK AND VERIFY ALL DIMENSIONS ON SITE AND TO REPORT ALL ERRORS AND/OR OMISSIONS TO THE ARCHITECT.  
ALL CONTRACTORS MUST COMPLY WITH ALL PERTINENT CODES AND BY-LAWS.  
THIS DRAWING MAY NOT BE USED FOR CONSTRUCTION UNTIL SIGNED BY THE ARCHITECT.  
DO NOT SCALE DRAWINGS.  
COPYRIGHT RESERVED.

1	ISSUED FOR SPC	2022/08/31
No.	DESCRIPTION	DD.MM.YY

REVISIONS:

	NORTH ARROW:

CLIENT:

ARCHITECT:

56 Beech Street, Ottawa, Ontario K1S 3J6  
t.613.724.9932 f.613.724.1209 www.rodericklahey.ca

PROJECT TITLE:

**112 MONTREAL ROAD**

OTTAWA, ONTARIO

SHEET TITLE:

**BUILDING ELEVATIONS**

DRAWN: SC	CHECKED: AK
SCALE: 1 : 300	SHEET No.:
PROJECT No.:	<b>A-21</b>
2026	

IT IS THE RESPONSIBILITY OF THE APPROPRIATE CONTRACTOR TO CHECK AND VERIFY ALL DIMENSIONS ON SITE AND TO REPORT ALL ERRORS AND/OR OMISSIONS TO THE ARCHITECT.  
 ALL CONTRACTORS MUST COMPLY WITH ALL PERTINENT CODES AND BY-LAWS.  
 THIS DRAWING MAY NOT BE USED FOR CONSTRUCTION UNTIL SIGNED BY THE ARCHITECT.  
 DO NOT SCALE DRAWINGS.  
 COPYRIGHT RESERVED.



COMMERCIAL ENTRANCE



RESIDENTIAL ENTRANCE

EXTERIOR GLAZING - CLEAR ANODIZED



EXTERIOR GLASS RAILING - CLEAR ANODIZED

PRECAST PANELS - LIGHT GREY

1 BUILDING A - NORTH ELEVATION  
1 : 50

2 BUILDING A - SOUTH ELEVATION  
1 : 50

1	ISSUED FOR SPC	2022/08/31
No.	DESCRIPTION	DD.MM.YY

ARCHITECT SEAL:  NORTH ARROW: 

CLIENT: 

ARCHITECT:  
 rla/architecture  
 56 Beech Street, Ottawa, Ontario K1S 3J6  
 t.613.724.9932 f.613.724.1209 www.rodericklahey.ca

PROJECT TITLE:  
 112 MONTREAL ROAD  
 OTTAWA, ONTARIO

SHEET TITLE:  
 ENLARGED BUILDING ELEVATIONS

DRAWN: SC	CHECKED: AK
SCALE: 1 : 50	SHEET No.:
PROJECT No: 2026	<b>A-22</b>


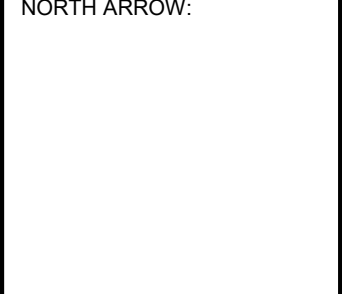
PAPER SIZE: ISO Full (Sheet B1) (707.00 x 1000.00mm) PLOT SCALE: 1:1

IT IS THE RESPONSIBILITY OF THE APPROPRIATE CONTRACTOR TO CHECK AND VERIFY ALL DIMENSIONS ON SITE AND TO REPORT ALL ERRORS AND/OR OMISSIONS TO THE ARCHITECT.  
 ALL CONTRACTORS MUST COMPLY WITH ALL PERTINENT CODES AND BY-LAWS.  
 THIS DRAWING MAY NOT BE USED FOR CONSTRUCTION UNTIL SIGNED BY THE ARCHITECT.  
 DO NOT SCALE DRAWINGS.  
 COPYRIGHT RESERVED.



**1** BUILDING B1 - SOUTH ELEVATION  
 1 : 50

1	ISSUED FOR SPC	2022/08/31
No.	DESCRIPTION	DD.MM.YY
REVISIONS:		

ARCHITECT SEAL:  NORTH ARROW: 

CLIENT: 

ARCHITECT:   
 56 Beech Street, Ottawa, Ontario K1S 3J6  
 t.613.724.9932 f.613.724.1209 www.rodericklahey.ca


PROJECT TITLE:  
**112 MONTREAL ROAD**

OTTAWA, ONTARIO


SHEET TITLE:  
**ENLARGED BUILDING ELEVATIONS**

DRAWN: SC	CHECKED: AK
SCALE: 1 : 50	SHEET No.:
PROJECT No: 2026	<b>A-23</b>


PAPER SIZE: ISO Full Sheet B1 (707.00 x 1000.00mm) PLOT SCALE: 1:1

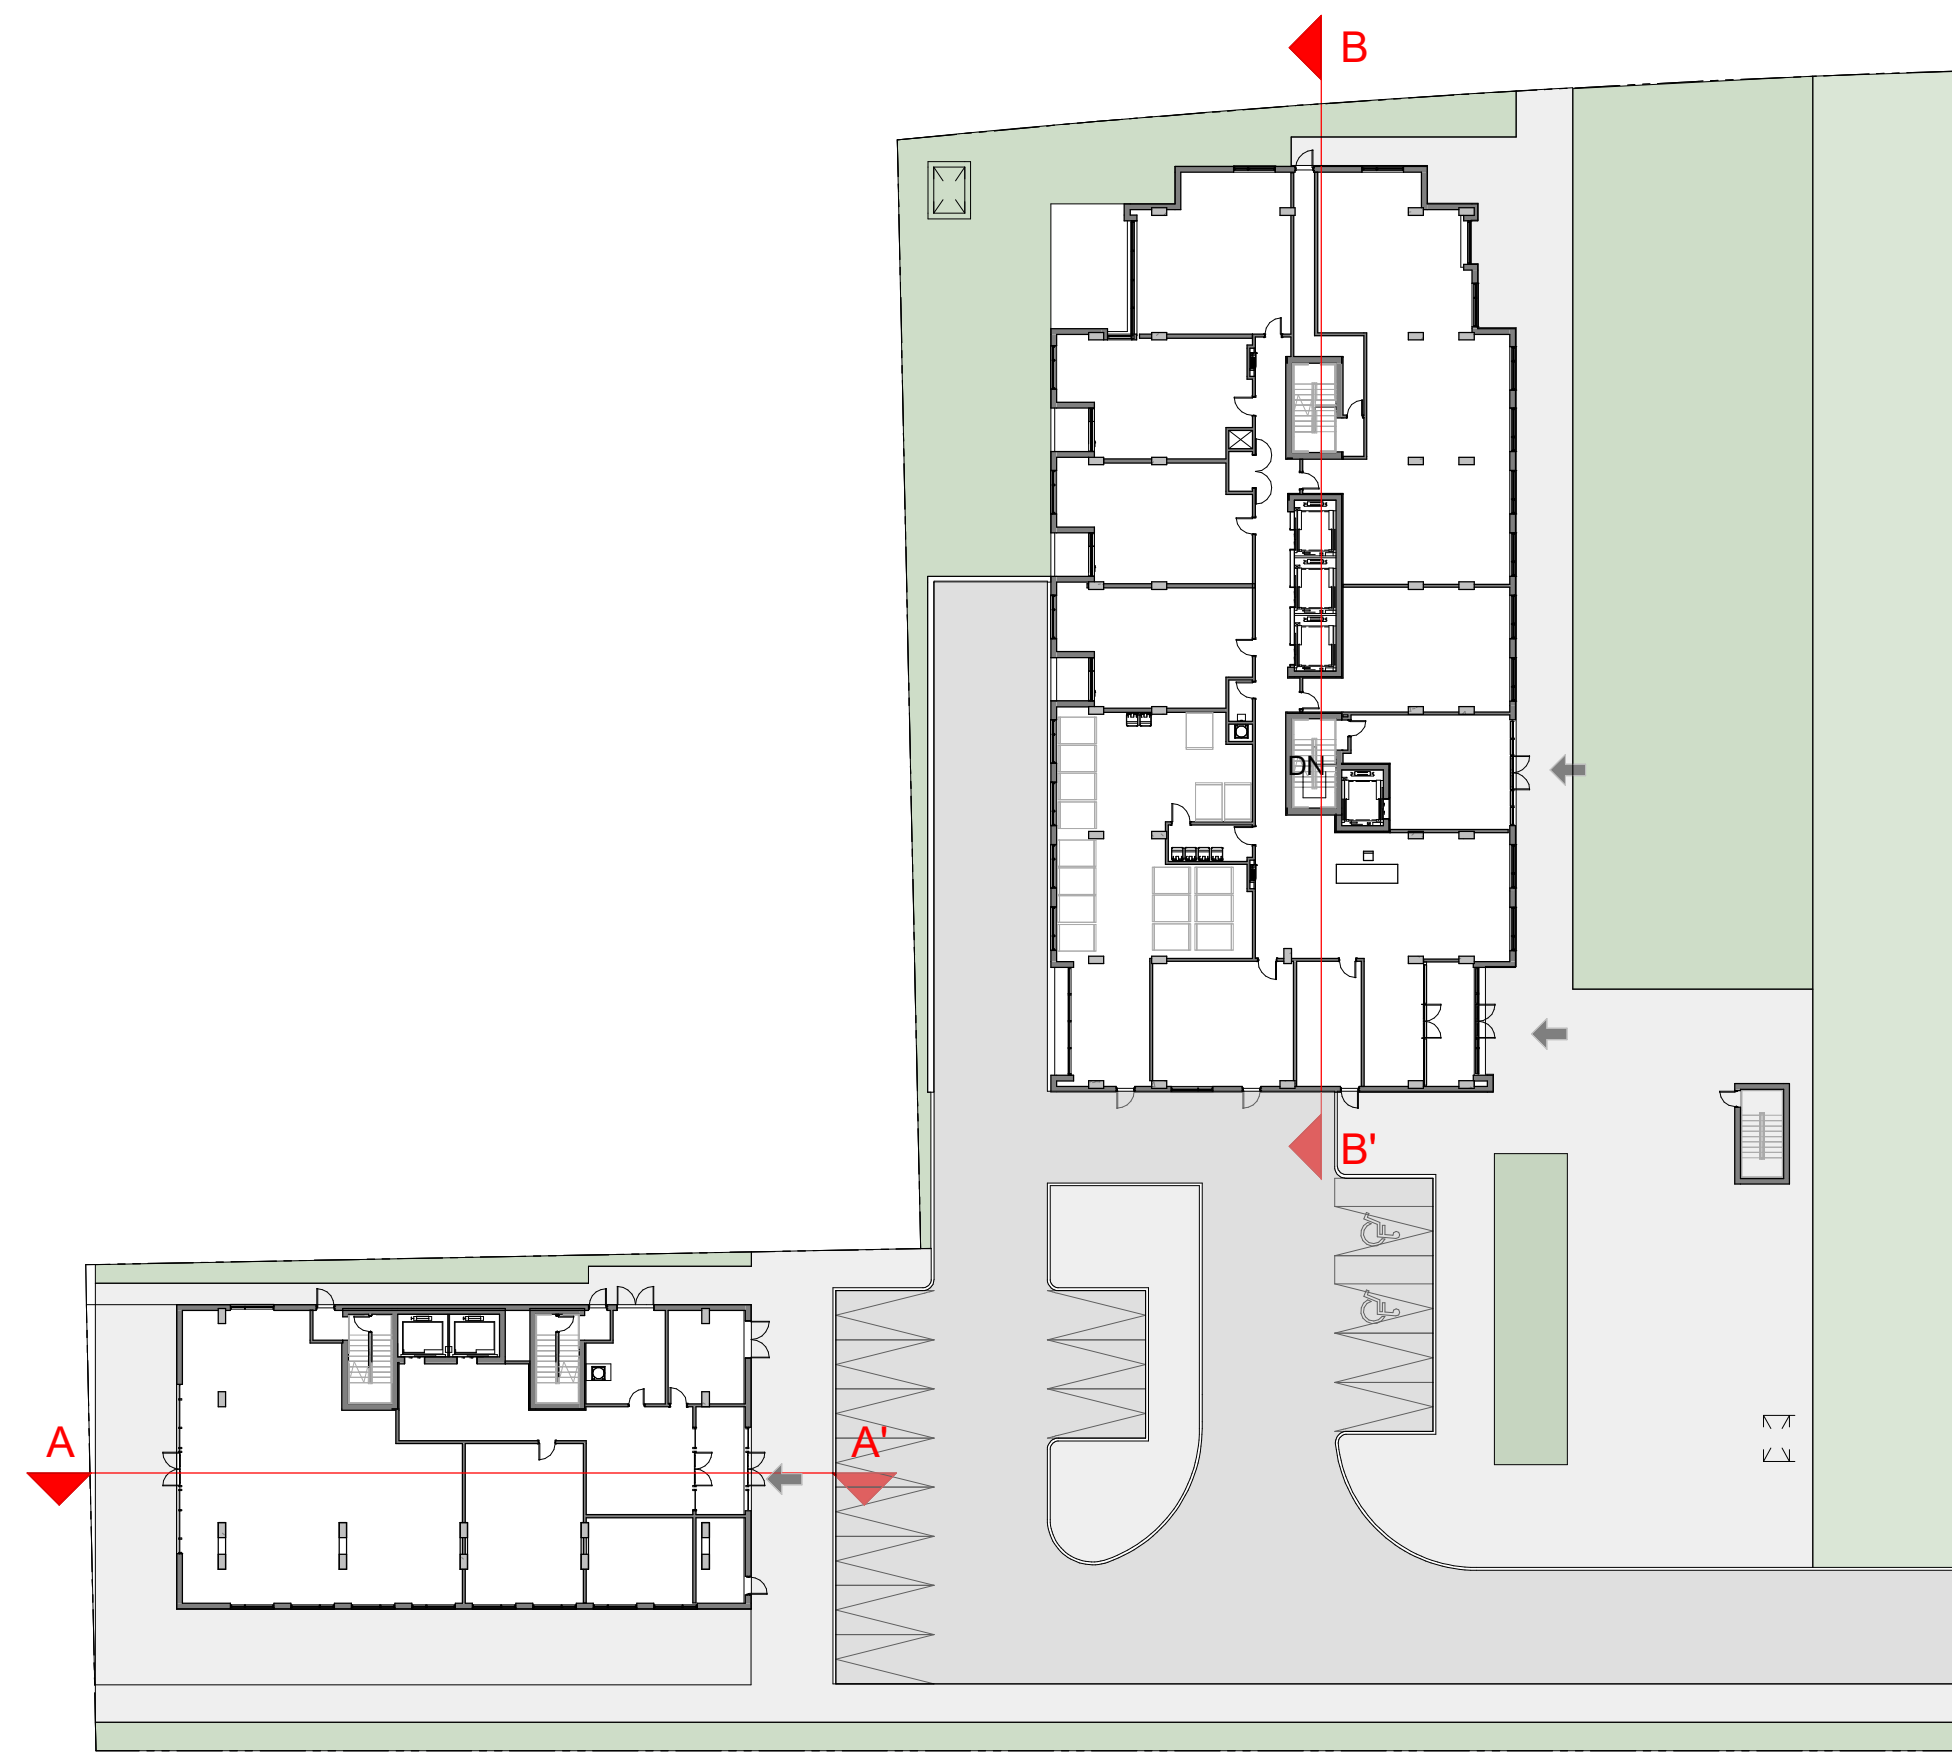

KEY PLAN

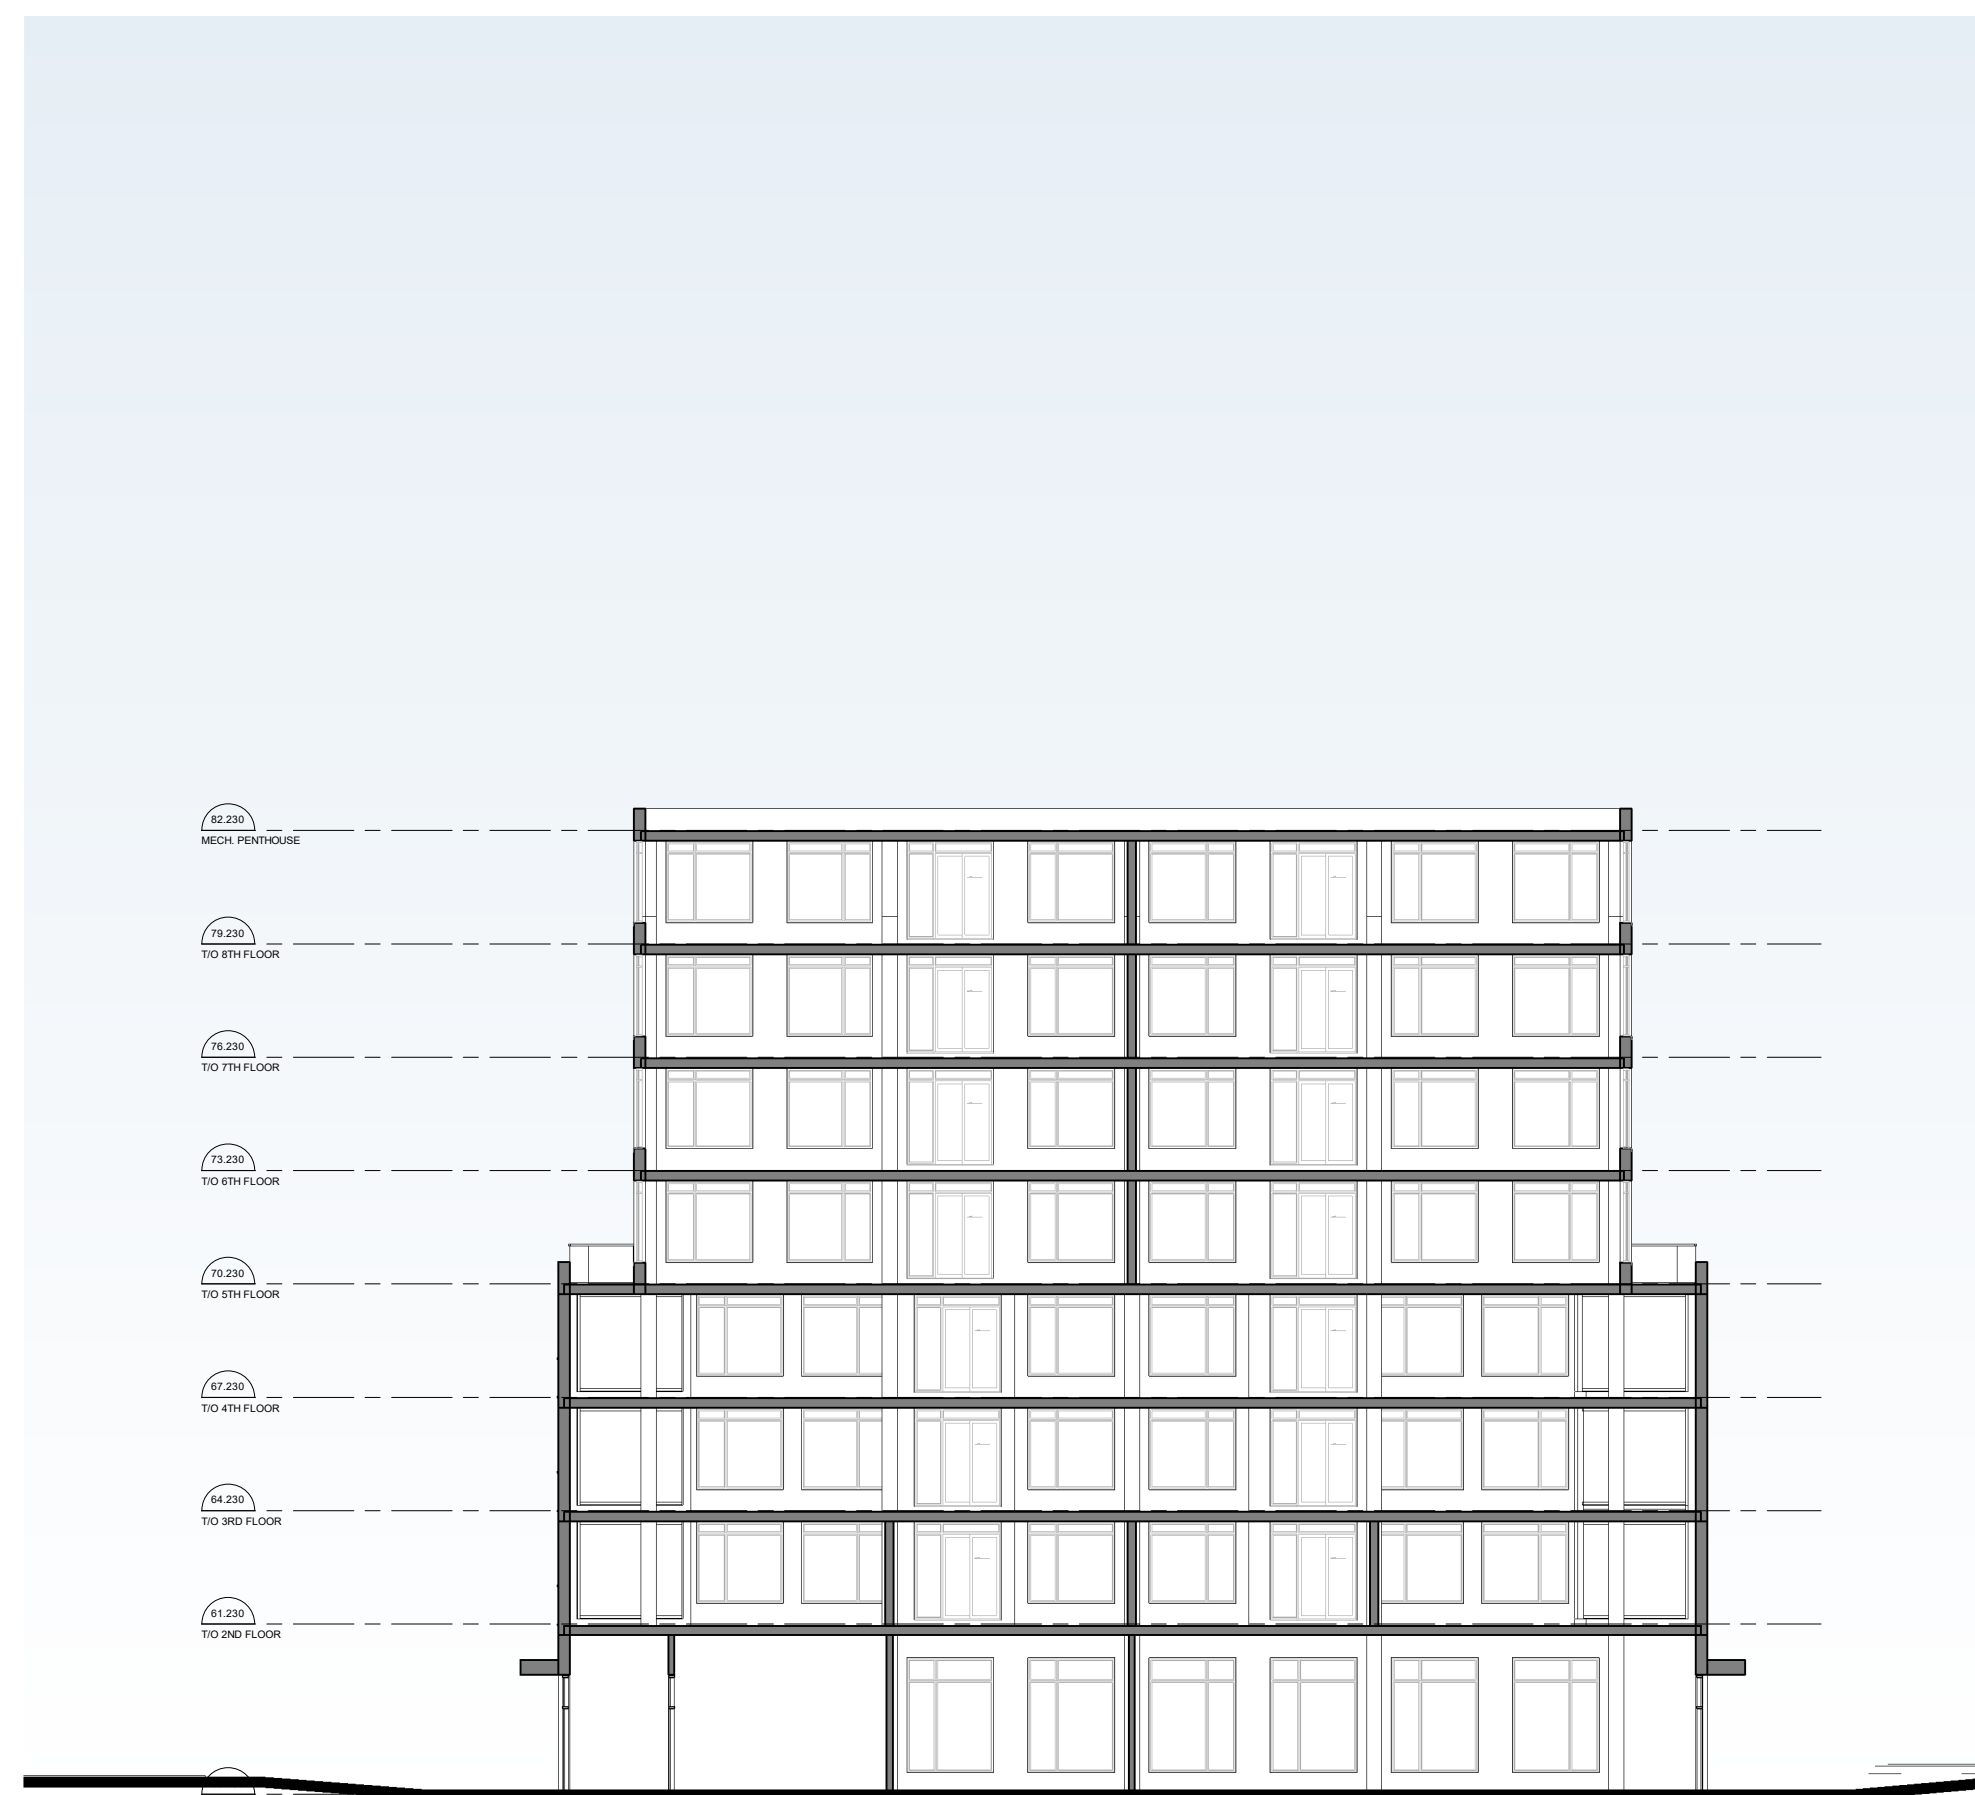

1 BUILDING A- SECTION AA'  
1 : 200

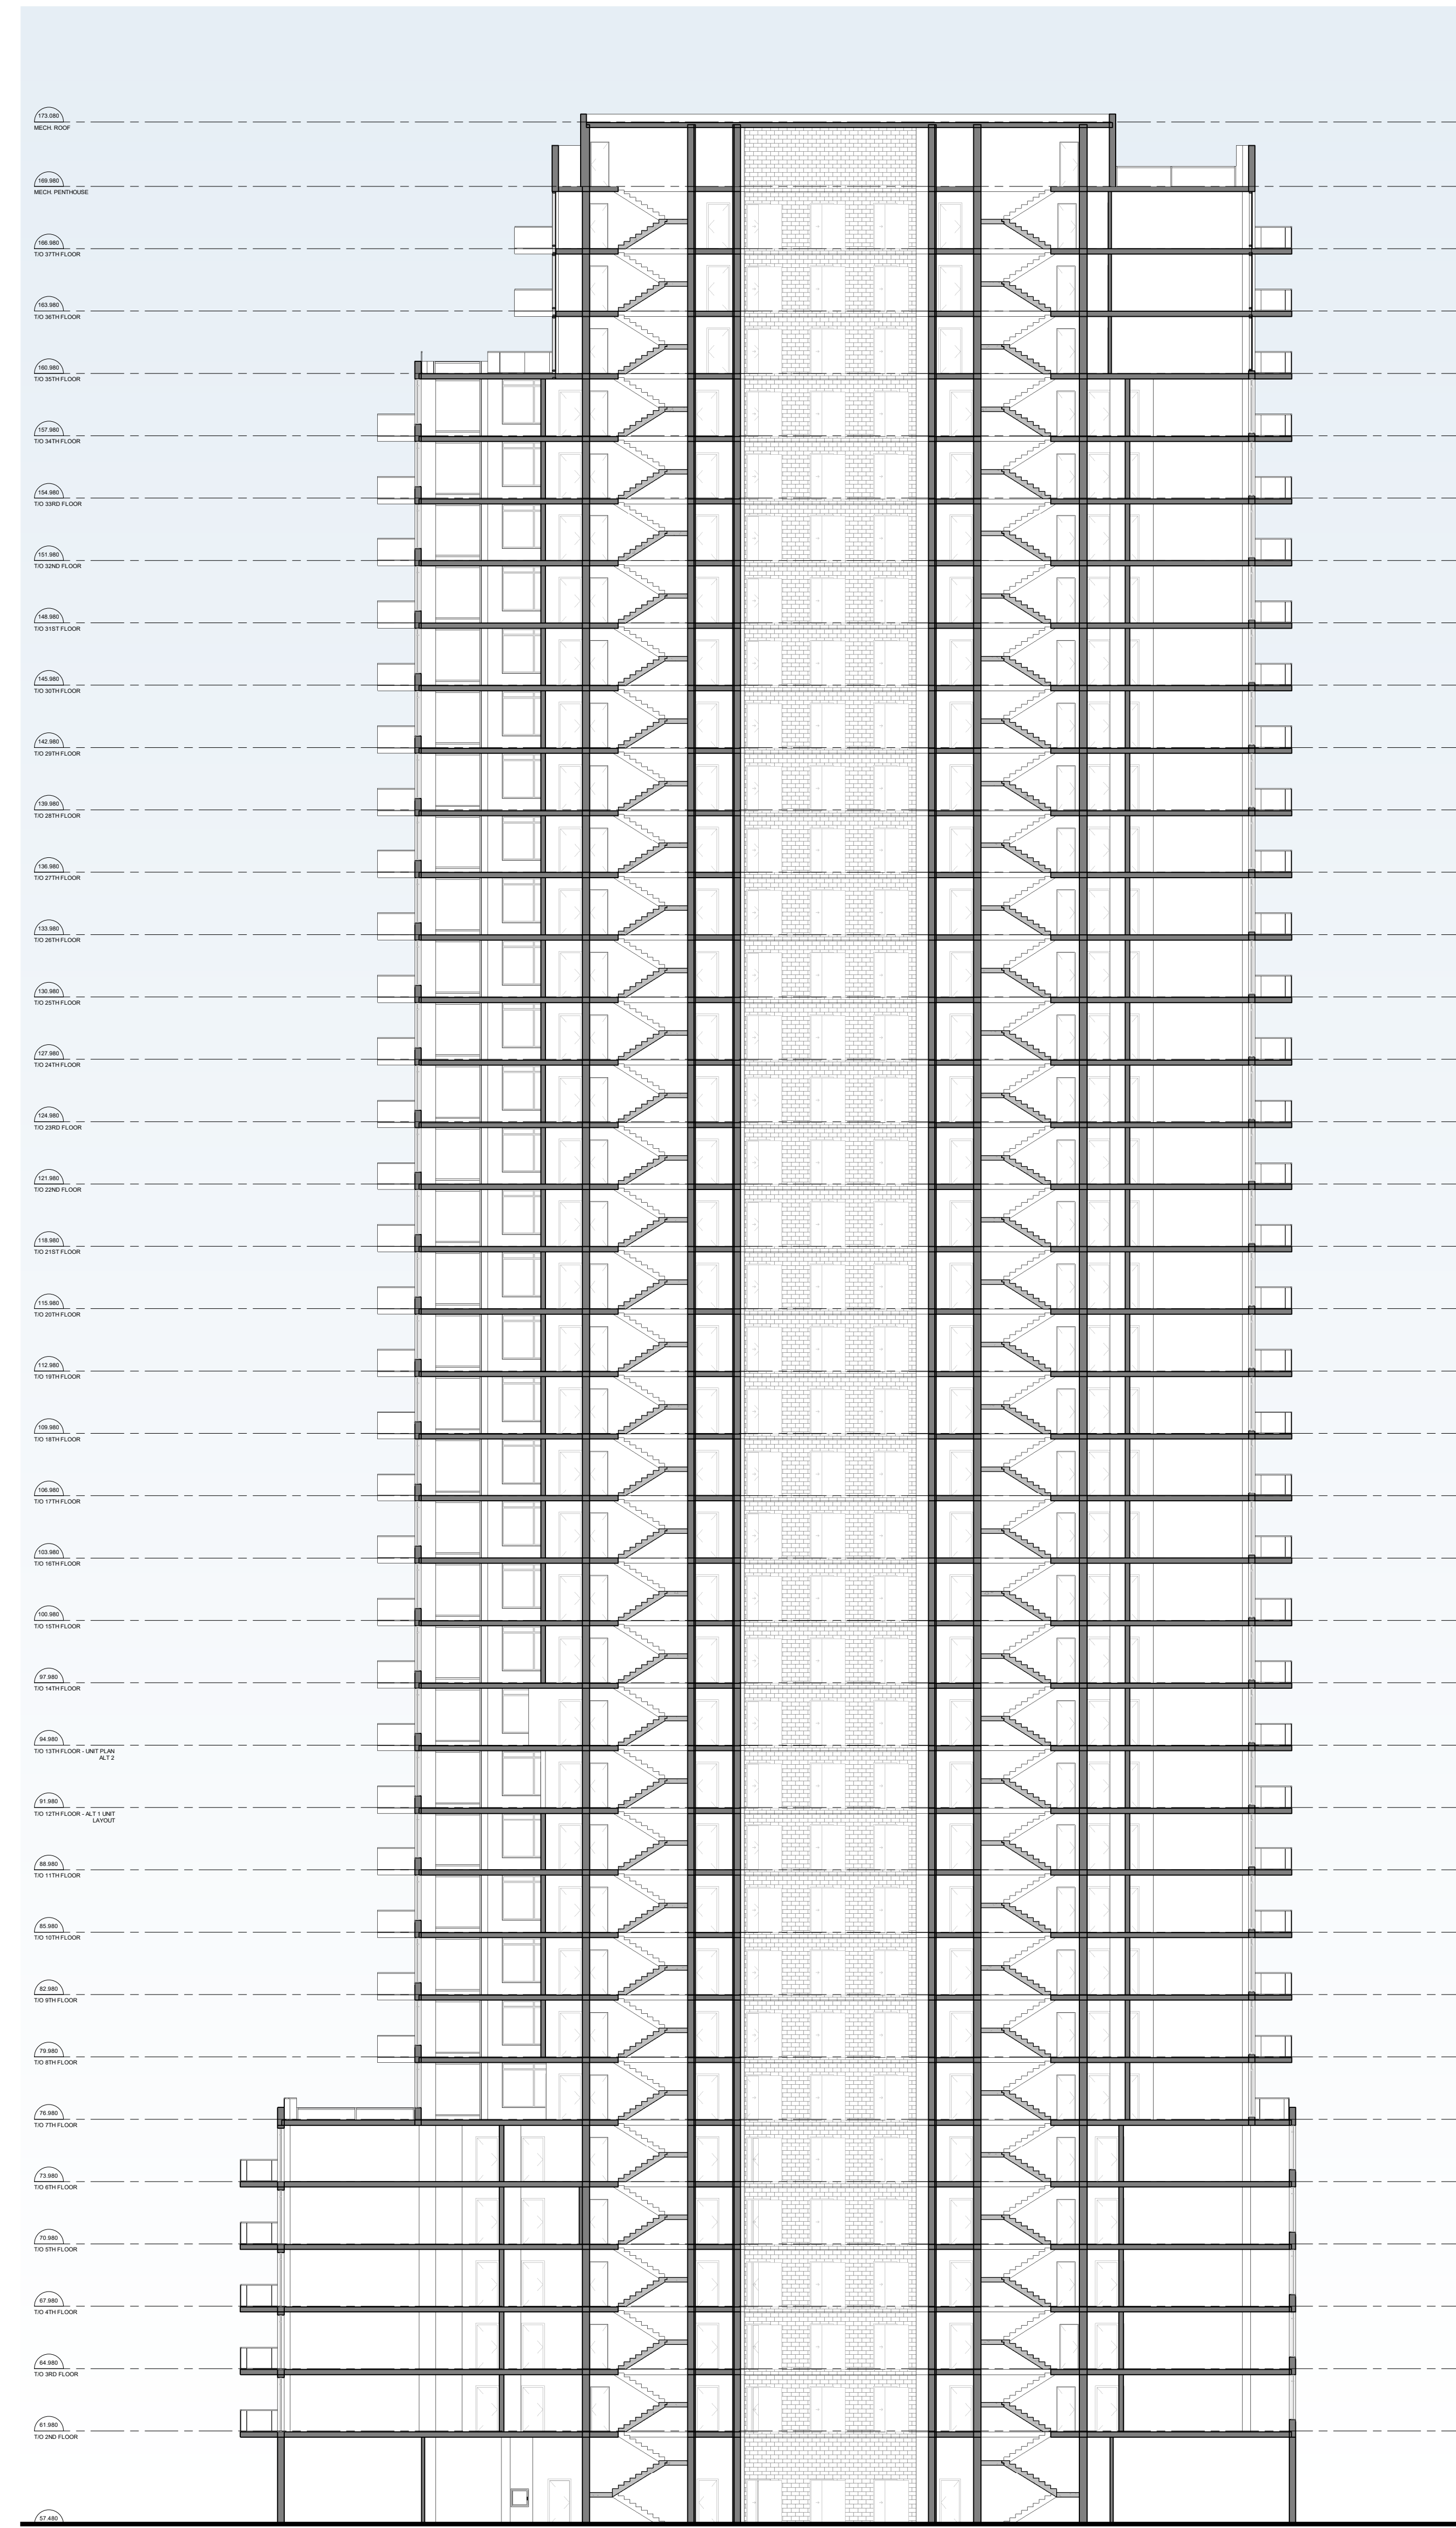

2 BUILDING B- SECTION BB'  
1 : 200

IT IS THE RESPONSIBILITY OF THE APPROPRIATE CONTRACTOR TO CHECK AND VERIFY ALL DIMENSIONS ON SITE AND TO REPORT ALL ERRORS AND/OR OMISSIONS TO THE ARCHITECT.  
ALL CONTRACTORS MUST COMPLY WITH ALL PERTINENT CODES AND BY-LAWS.  
THIS DRAWING MAY NOT BE USED FOR CONSTRUCTION UNTIL SIGNED BY THE ARCHITECT.  
DO NOT SCALE DRAWINGS.  
COPYRIGHT RESERVED.

1	ISSUED FOR SPC	2022/08/31
No.	DESCRIPTION	DD.MM.YY

REVISIONS:

	NORTH ARROW:
--	--------------

CLIENT:



ARCHITECT:

**rla/architecture**  
56 Beech Street, Ottawa, Ontario K1S 3J6  
t.613.724.9932 f.613.724.1209 www.rodericklahey.ca

PROJECT TITLE:

112 MONTREAL ROAD

OTTAWA, ONTARIO

SHEET TITLE:

SECTIONS

DRAWN: SC	CHECKED: AK
SCALE: As indicated	SHEET No.:
PROJECT No: 2026	<b>A-31</b>