




4 NORTH ELEVATION  
A4.01 1:200




3 SOUTH ELEVATION  
A4.01 1:200




2 EAST ELEVATION  
A4.01 1:200

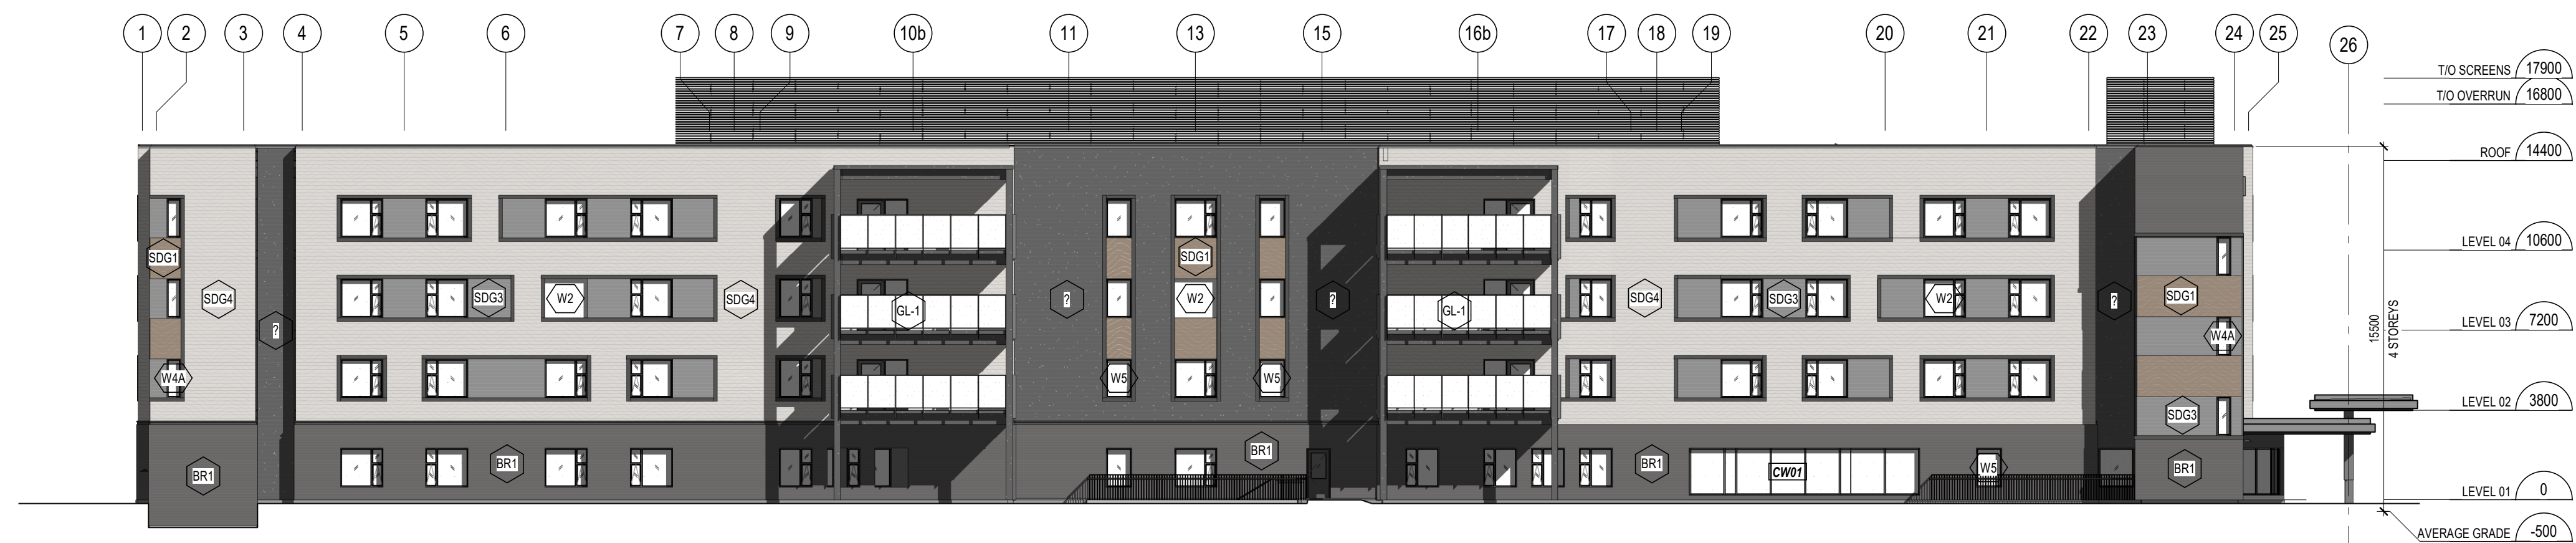

1 WEST ELEVATION  
A4.01 1:200

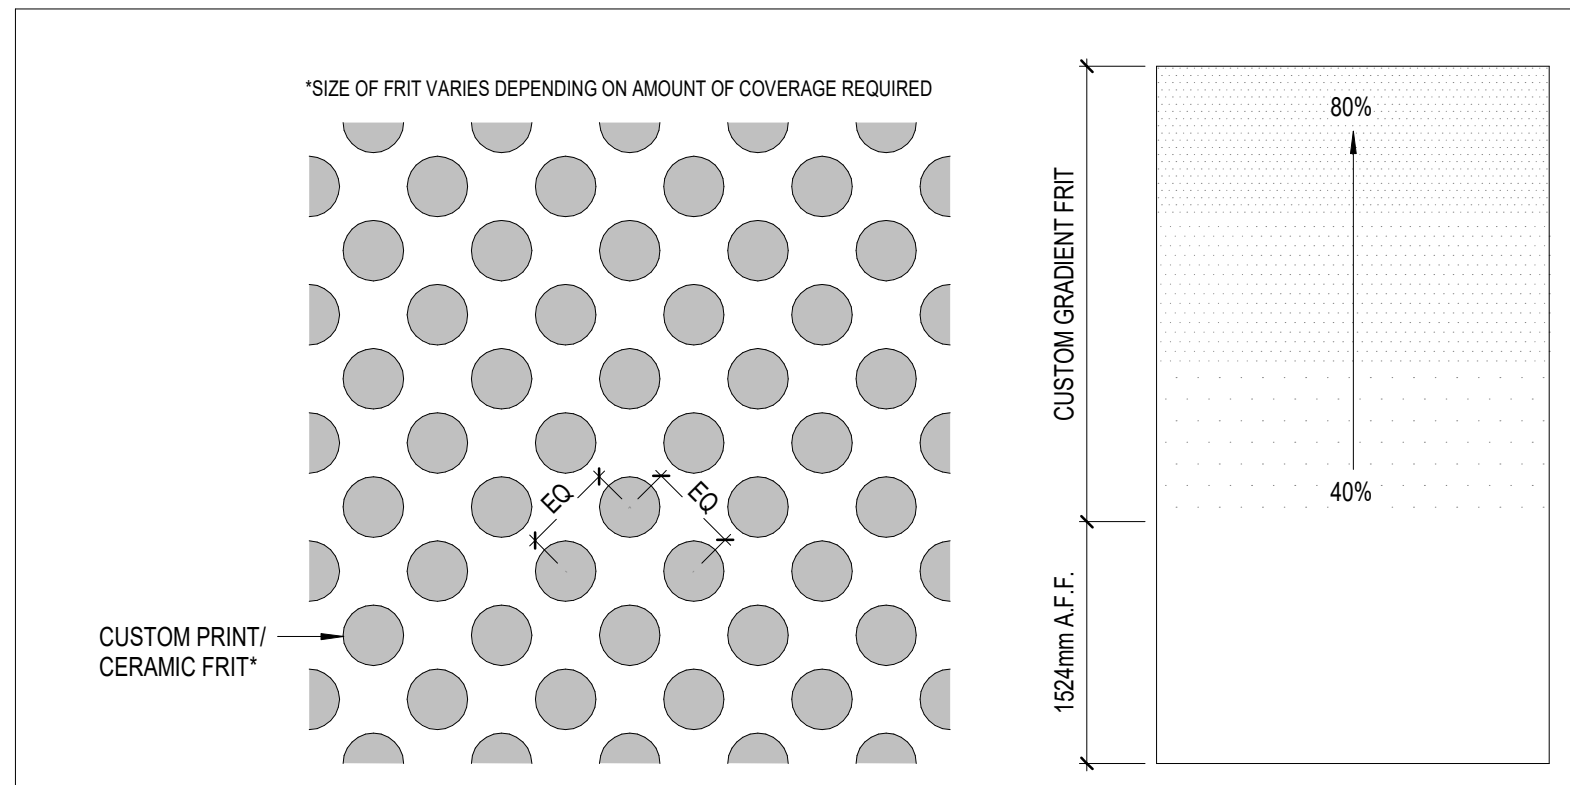

6 CUSTOM GLAZING CERAMIC FRIT  
A4.01 1:5

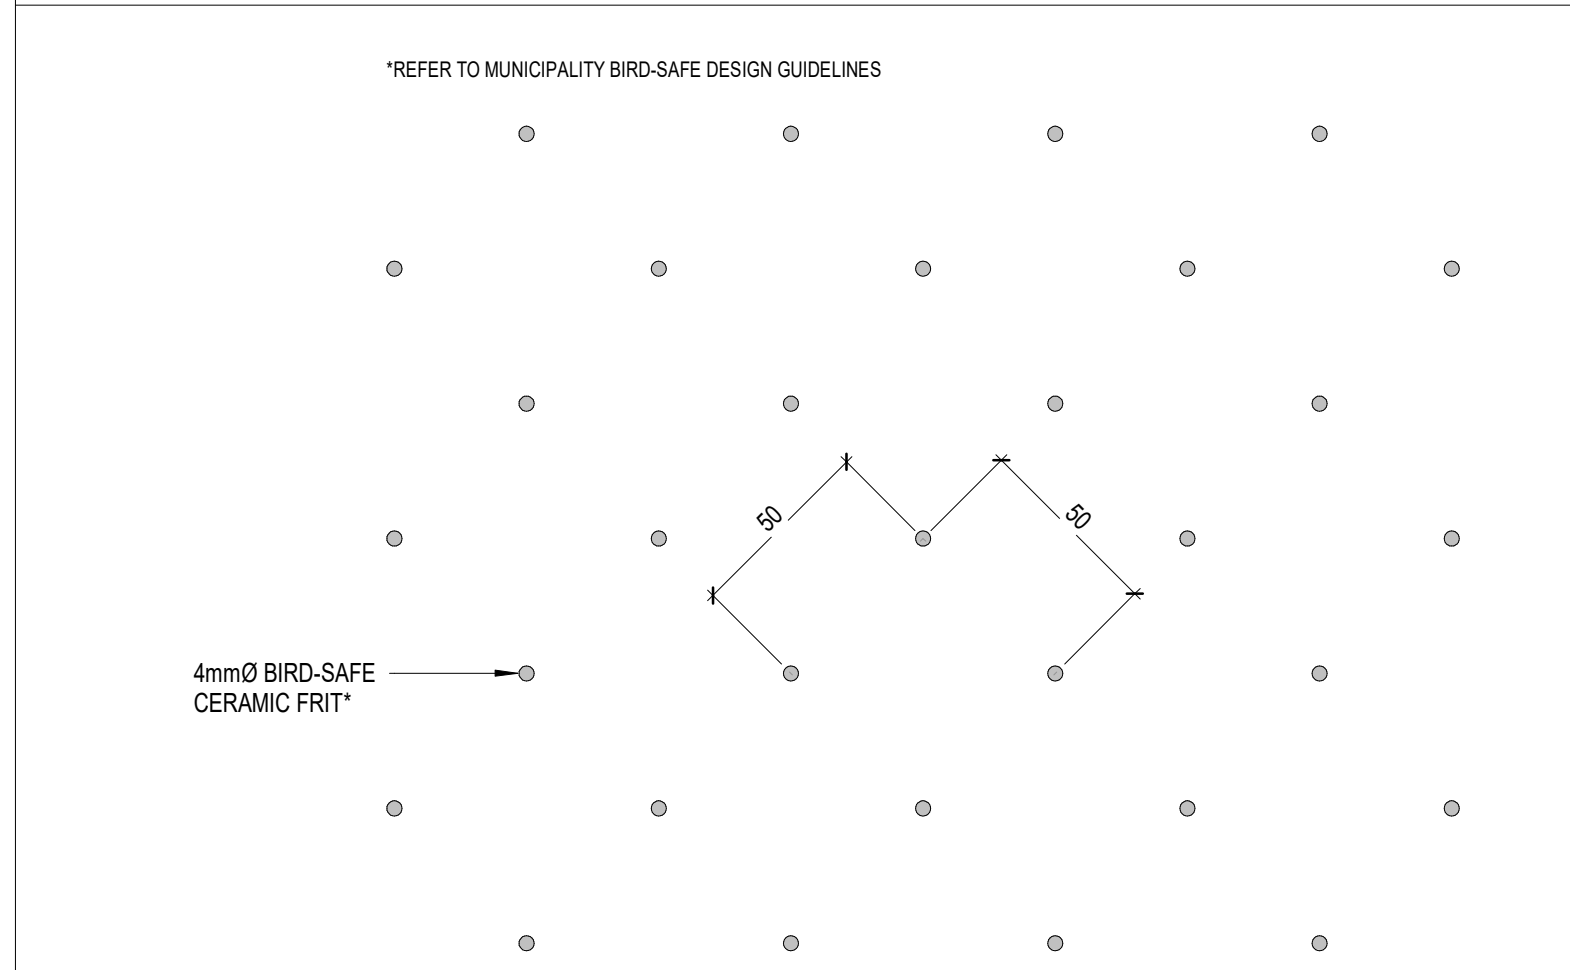

5 BIRD-SAFE GLAZING CERAMIC FRIT  
A4.01 1:2

**LEGEND: EXTERIOR MATERIALS**

- BR1 CLAY BRICK - 90 x 67 x 194mm RUNNING BOND
- AB1 ARCHITECTURAL BLOCK - 90 x 190 x 590mm RUNNING BOND
- SDG1 HORIZONTAL METAL SIDING (COLOUR 1)
- SDG3 HORIZONTAL METAL SIDING (COLOUR 3)
- SDG4 HORIZONTAL METAL SIDING (COLOUR 4)
- SDG2 CEMENTITIOUS SIDING (COLOUR 2)
- CP1 CEMENTITIOUS PANELS
- MF1 METAL CAP FLASHING (COLOUR 1)
- MF2 METAL TRIM FLASHING AND PROFILES (COLOUR 2)
- W8 PREFINISHED VINYL WINDOW
- SF8 PREFINISHED STOREFRONT SYSTEM
- CW8 PREFINISHED ALUMINUM CURTAIN WALL
- GL-# GLAZING TYPE
- LL LOOSE LINTEL

**ELEVATION SHEET NOTES**

REFER TO MUNICIPALITY BIRD-SAFE DESIGN GUIDELINES

**GLAZING TYPES**

GENERAL NOTES:  
1. ALL EXTERIOR GLAZING INCLUDING BALCONY GLASS GUARD TO HAVE BIRD-SAFE CERAMIC FRIT

Montgomery Sisam Architects Inc.  
197 Spadina Avenue, Toronto, Ontario M5T 2C8 montgomerysisam.com  
Tel 416.364.8079 Fax 416.364.7723

MontgomerySisam

8 2022/08/19 RE-ISSUED FOR SITE PLAN CONTROL APPLICATION & ZONING BY-LAW AMENDMENT MSA  
# date: revision: by:  
revisions

All drawing and specifications are the property of the architect. The contractor shall verify all dimensions and information on site and report any discrepancy to architect before proceeding.

Arch Corp - Orleans

1161 OLD MONTREAL RD.  
ORLEANS ON, K4A 3N6

EXTERIOR ELEVATIONS

scale: As indicated  
drawn by: Author  
reviewed by: Checker  
job number: 21024  
plot date: 21-08-27  
drawing number:

.A4.01