



IT IS THE RESPONSIBILITY OF THE APPROPRIATE CONTRACTOR TO CHECK AND VERIFY ALL DIMENSIONS ON SITE AND TO REPORT ALL ERRORS AND/OR OMISSIONS TO THE ARCHITECT.  
 ALL CONTRACTORS MUST COMPLY WITH ALL PERTINENT CODES AND BY-LAWS.  
 THIS DRAWING MAY NOT BE USED FOR CONSTRUCTION UNTIL SIGNED BY THE ARCHITECT.  
 DO NOT SCALE DRAWINGS.  
 COPYRIGHT RESERVED.

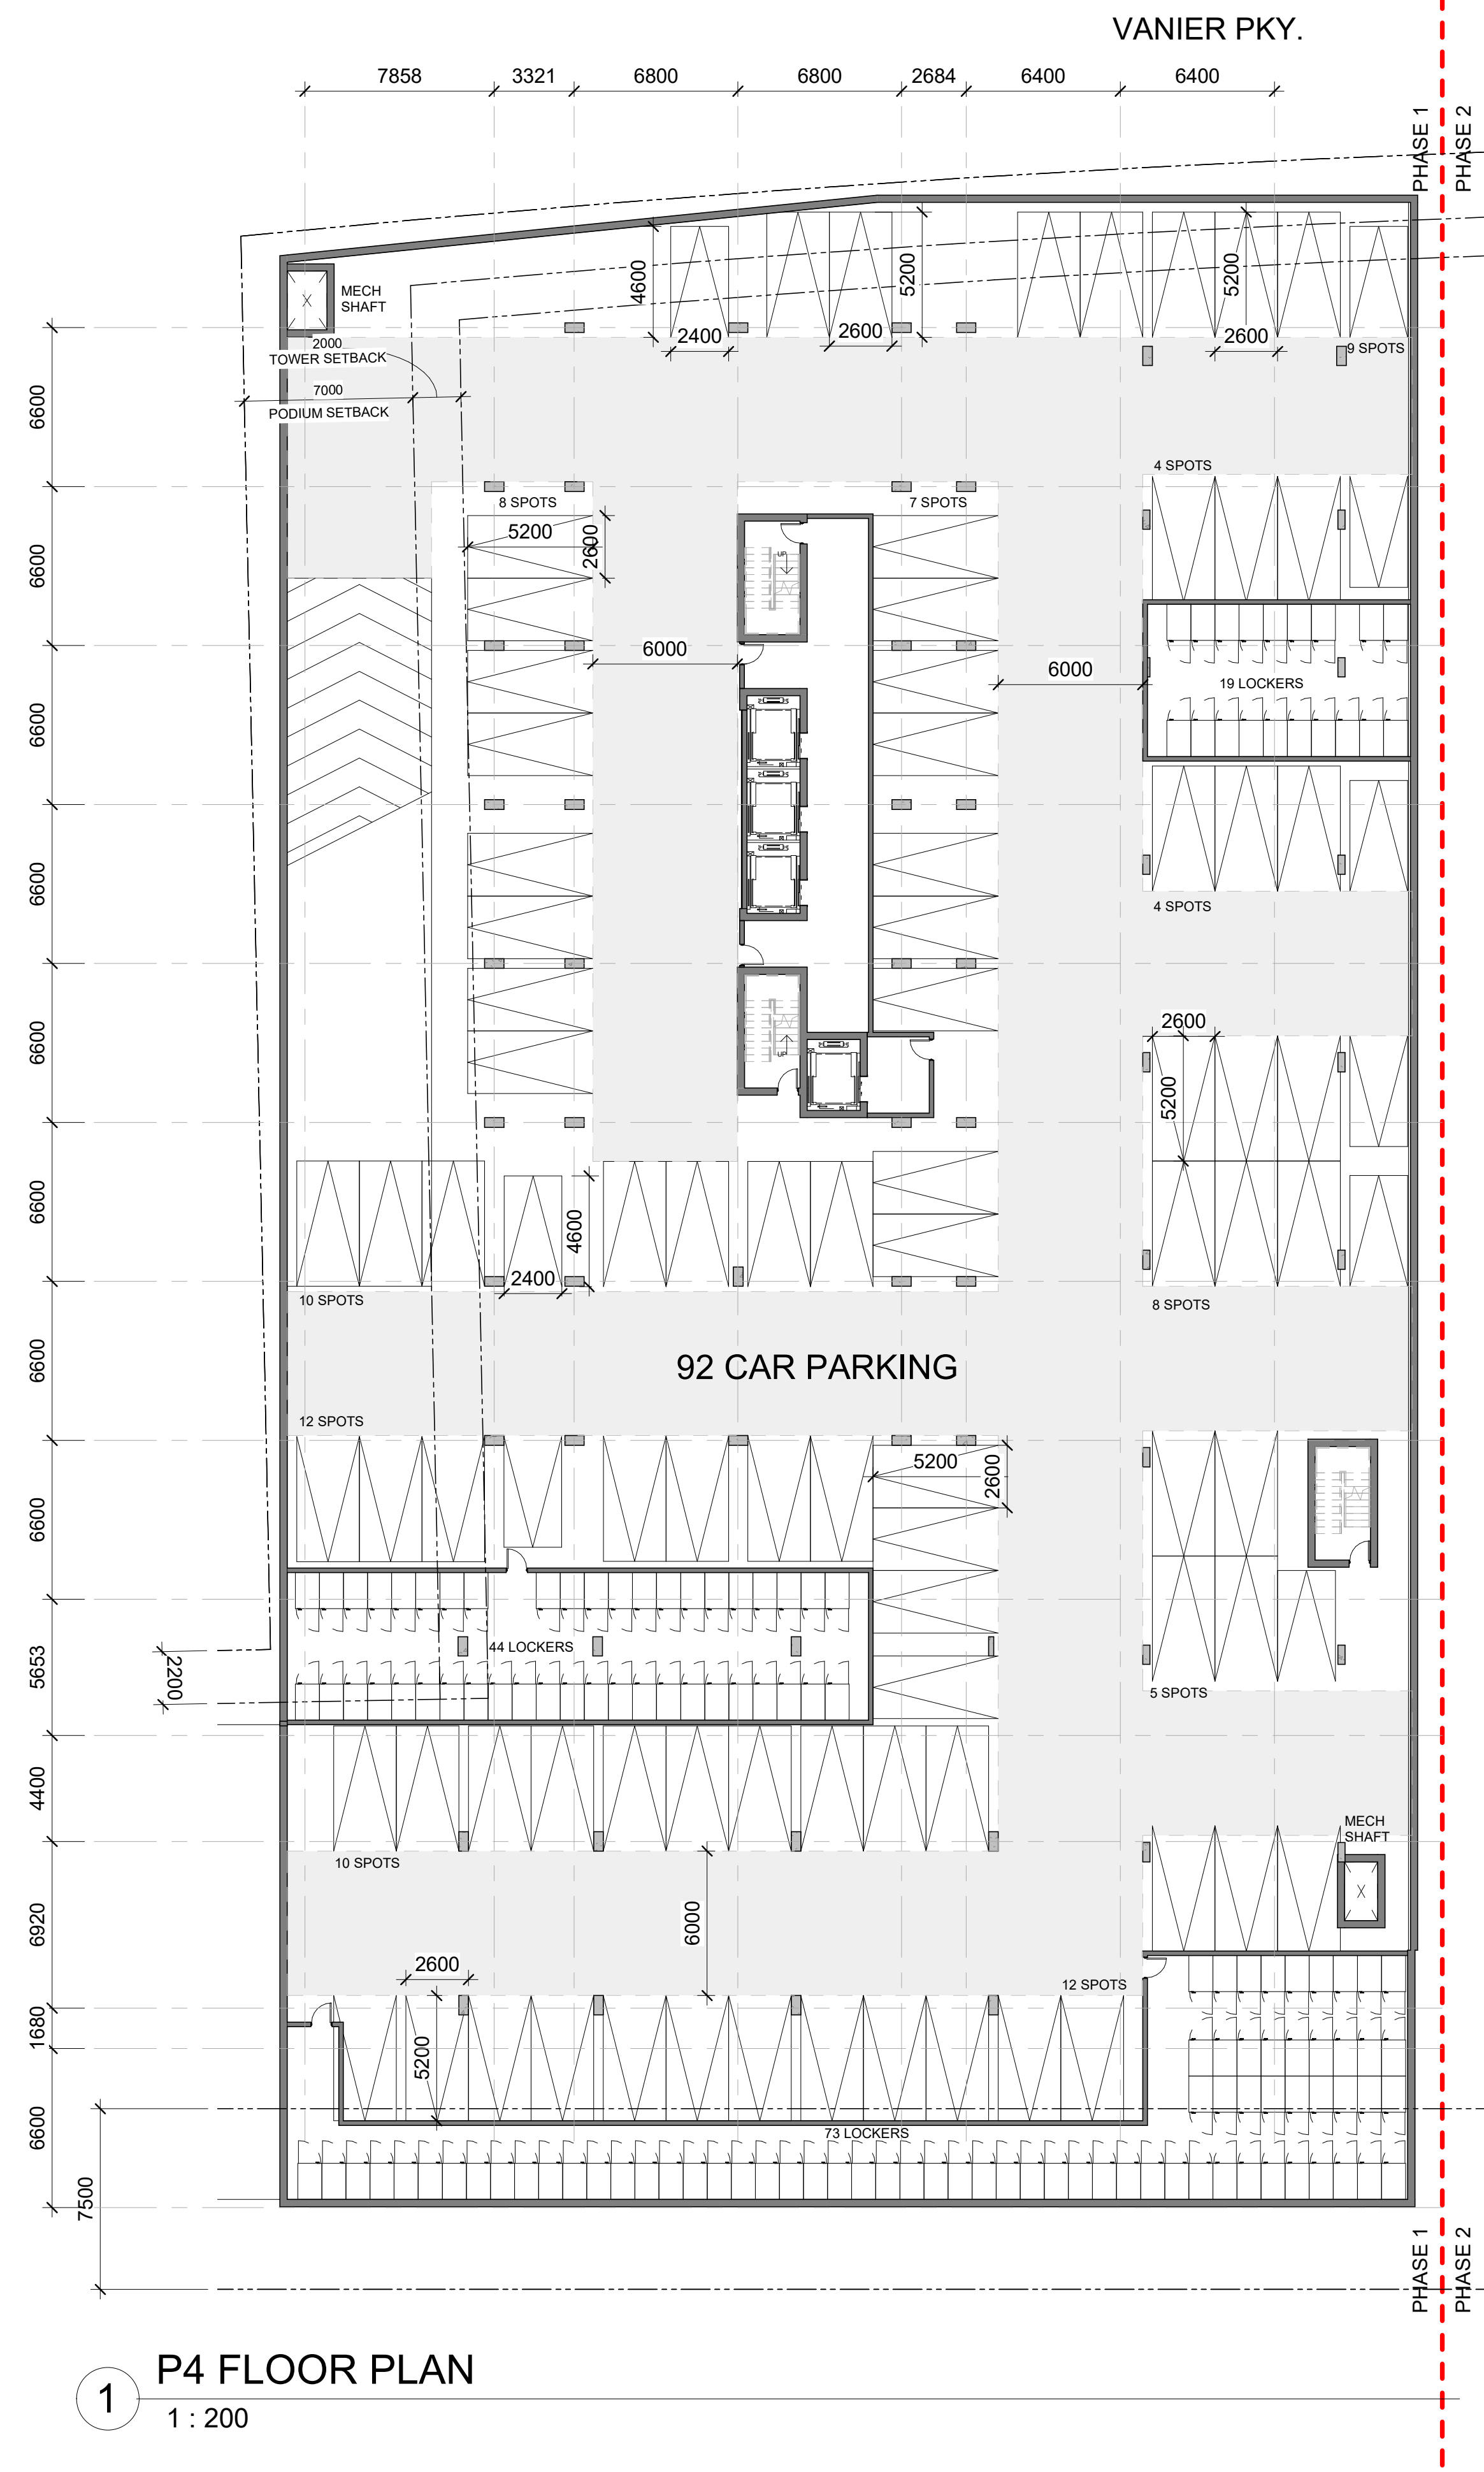

1 P4 FLOOR PLAN  
1 : 200

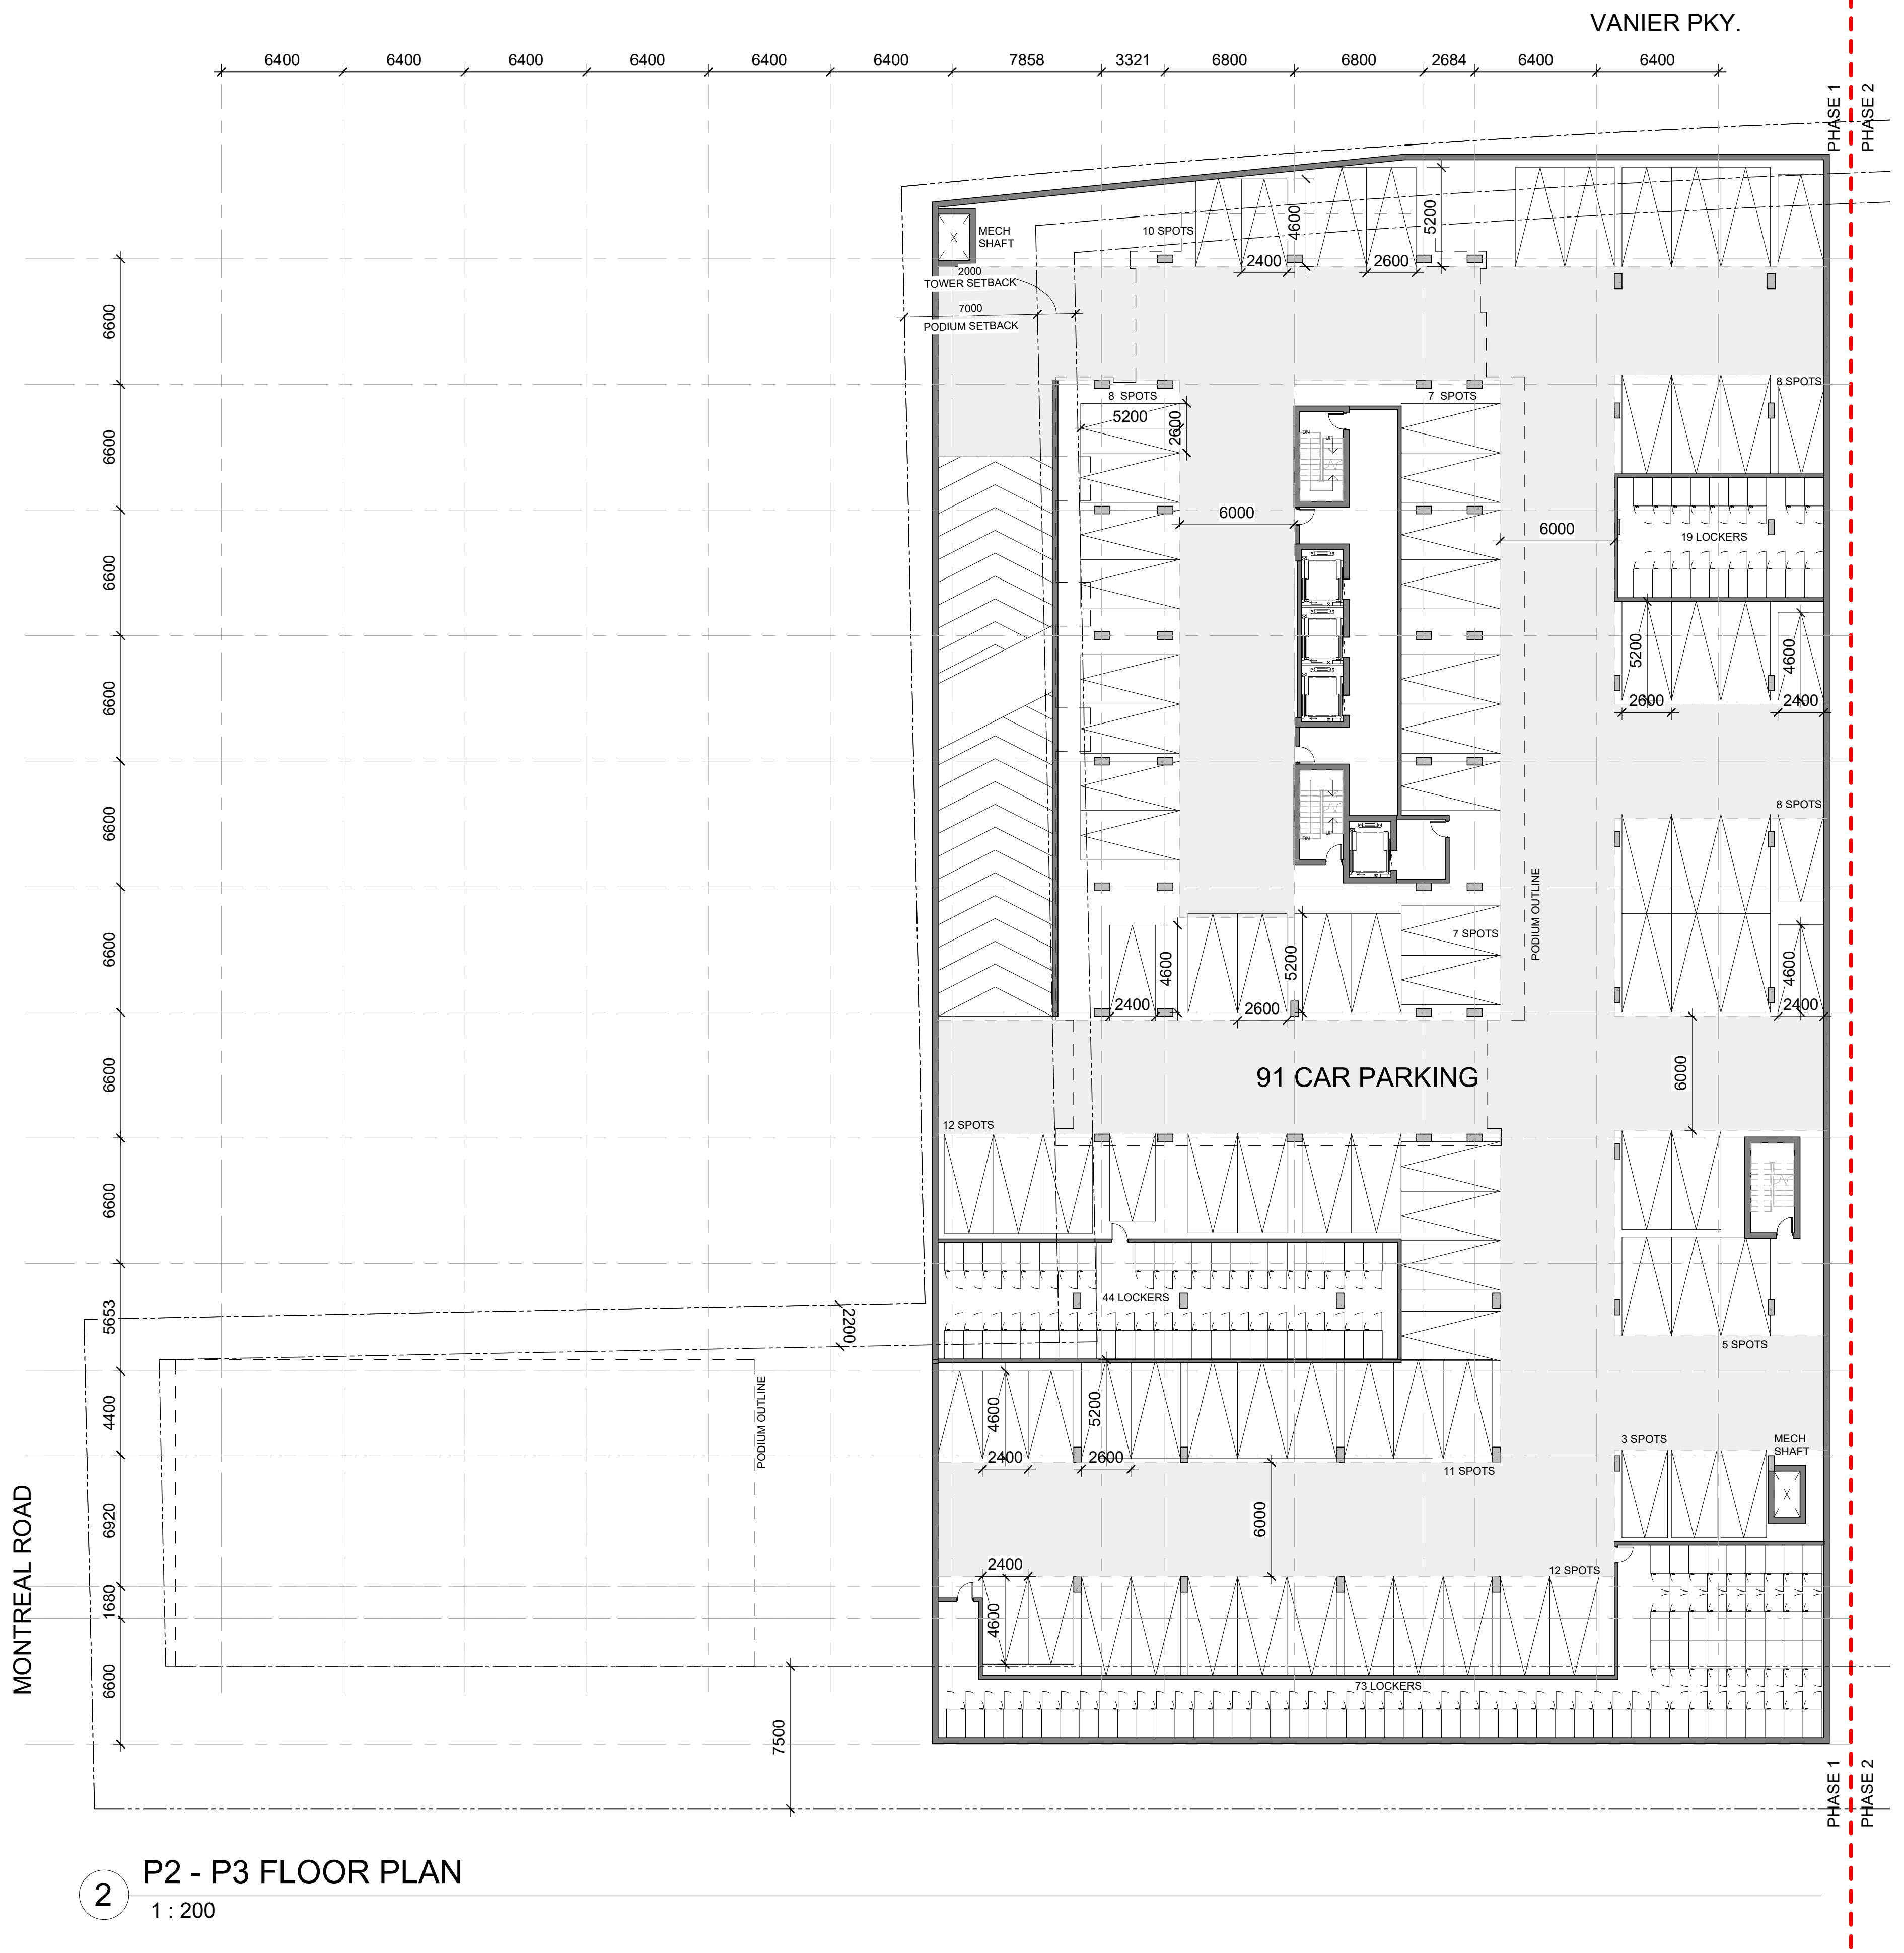

2 P2 - P3 FLOOR PLAN  
1 : 200

1	ISSUED FOR SPC	2022/08/31
No.	DESCRIPTION	DD.MM.YY

REVISIONS:

ARCHITECT SEAL:	NORTH ARROW:
RODERICK+LAHEY ARCHITECTS LICENCE 4375	TRUE NORTH

CLIENT:

ARCHITECT:

**rla / architecture**  
 56 Beech Street, Ottawa, Ontario K1S 3J6  
 t.613.724.9932 f.613.724.1209 www.rodericklahey.ca

PROJECT TITLE:

112 MONTREAL ROAD

OTTAWA, ONTARIO


SHEET TITLE:

P2 - P4 FLOOR PLAN

DRAWN: SC	CHECKED: AK
SCALE: 1 : 200	SHEET No.:
PROJECT No.:	A-01
2026	

PAPER SIZE: ISO Full Sheet B1 (707.00 x 1000.00mm) PLOT SCALE: 1:1

IT IS THE RESPONSIBILITY OF THE APPROPRIATE CONTRACTOR TO CHECK AND VERIFY ALL DIMENSIONS ON SITE AND TO REPORT ALL ERRORS AND/OR OMISSIONS TO THE ARCHITECT.  
 ALL CONTRACTORS MUST COMPLY WITH ALL PERTINENT CODES AND BY-LAWS.  
 THIS DRAWING MAY NOT BE USED FOR CONSTRUCTION UNTIL SIGNED BY THE ARCHITECT.  
 DO NOT SCALE DRAWINGS.  
 COPYRIGHT RESERVED.

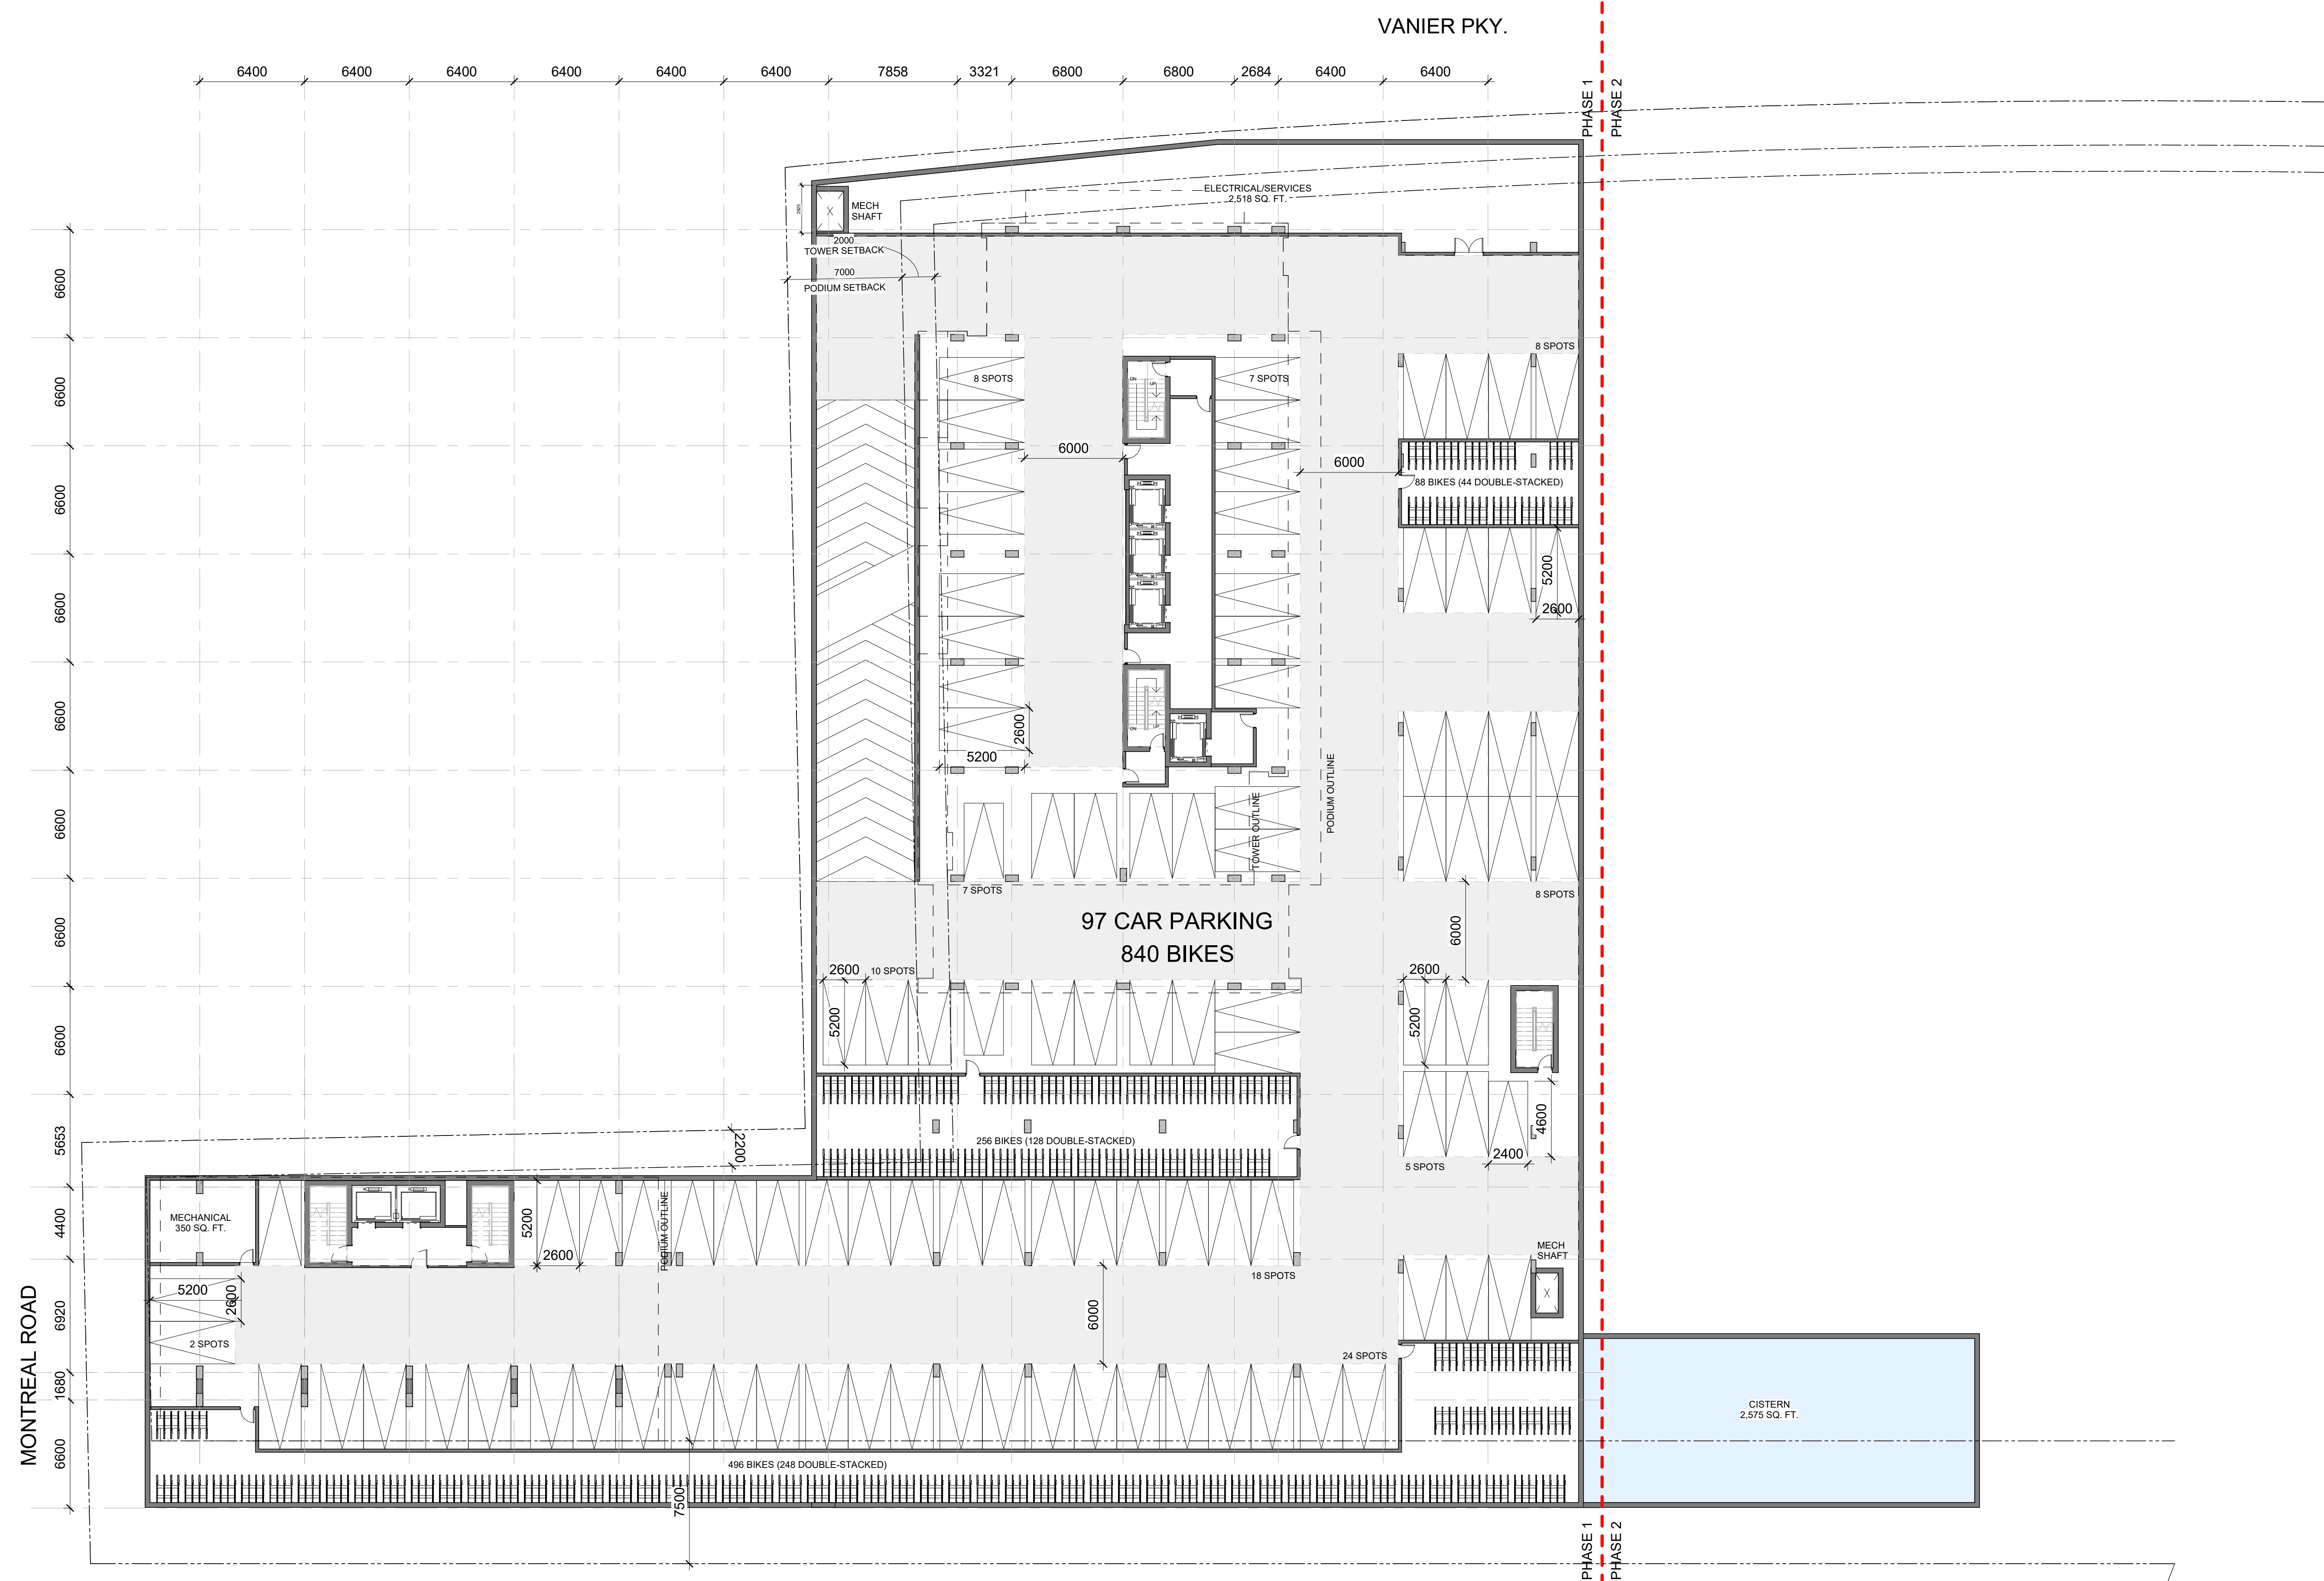

1 P1 FLOOR PLAN  
 1 : 200

1	ISSUED FOR SPC	2022/08/31
No.	DESCRIPTION	DD.MM.YY

REVISIONS:

ARCHITECT SEAL: **RODERICK+LAHEY ARCHITECTS**  
 ARCHITECT: ROBERICK LAHEY  
 LICENCE: 4375

NORTH ARROW:

TRUE NORTH

CLIENT:  
**RLM RENFROE LAND MANAGEMENT**

ARCHITECT:  
**rla/architecture**  
 56 Beech Street, Ottawa, Ontario K1S 3J6  
 t.613.724.9932 f.613.724.1209 www.rodericklahey.ca


PROJECT TITLE:  
**112 MONTREAL ROAD**

OTTAWA, ONTARIO

SHEET TITLE:  
**P1 FLOOR PLAN**

DRAWN: SC	CHECKED: AK
SCALE: 1 : 200	SHEET No.:
PROJECT No.:	<b>A-02</b>
2026	

IT IS THE RESPONSIBILITY OF THE APPROPRIATE CONTRACTOR TO CHECK AND VERIFY ALL DIMENSIONS ON SITE AND TO REPORT ALL ERRORS AND/OR OMISSIONS TO THE ARCHITECT.  
 ALL CONTRACTORS MUST COMPLY WITH ALL PERTINENT CODES AND BY-LAWS.  
 THIS DRAWING MAY NOT BE USED FOR CONSTRUCTION UNTIL SIGNED BY THE ARCHITECT.  
 DO NOT SCALE DRAWINGS.  
 COPYRIGHT RESERVED.

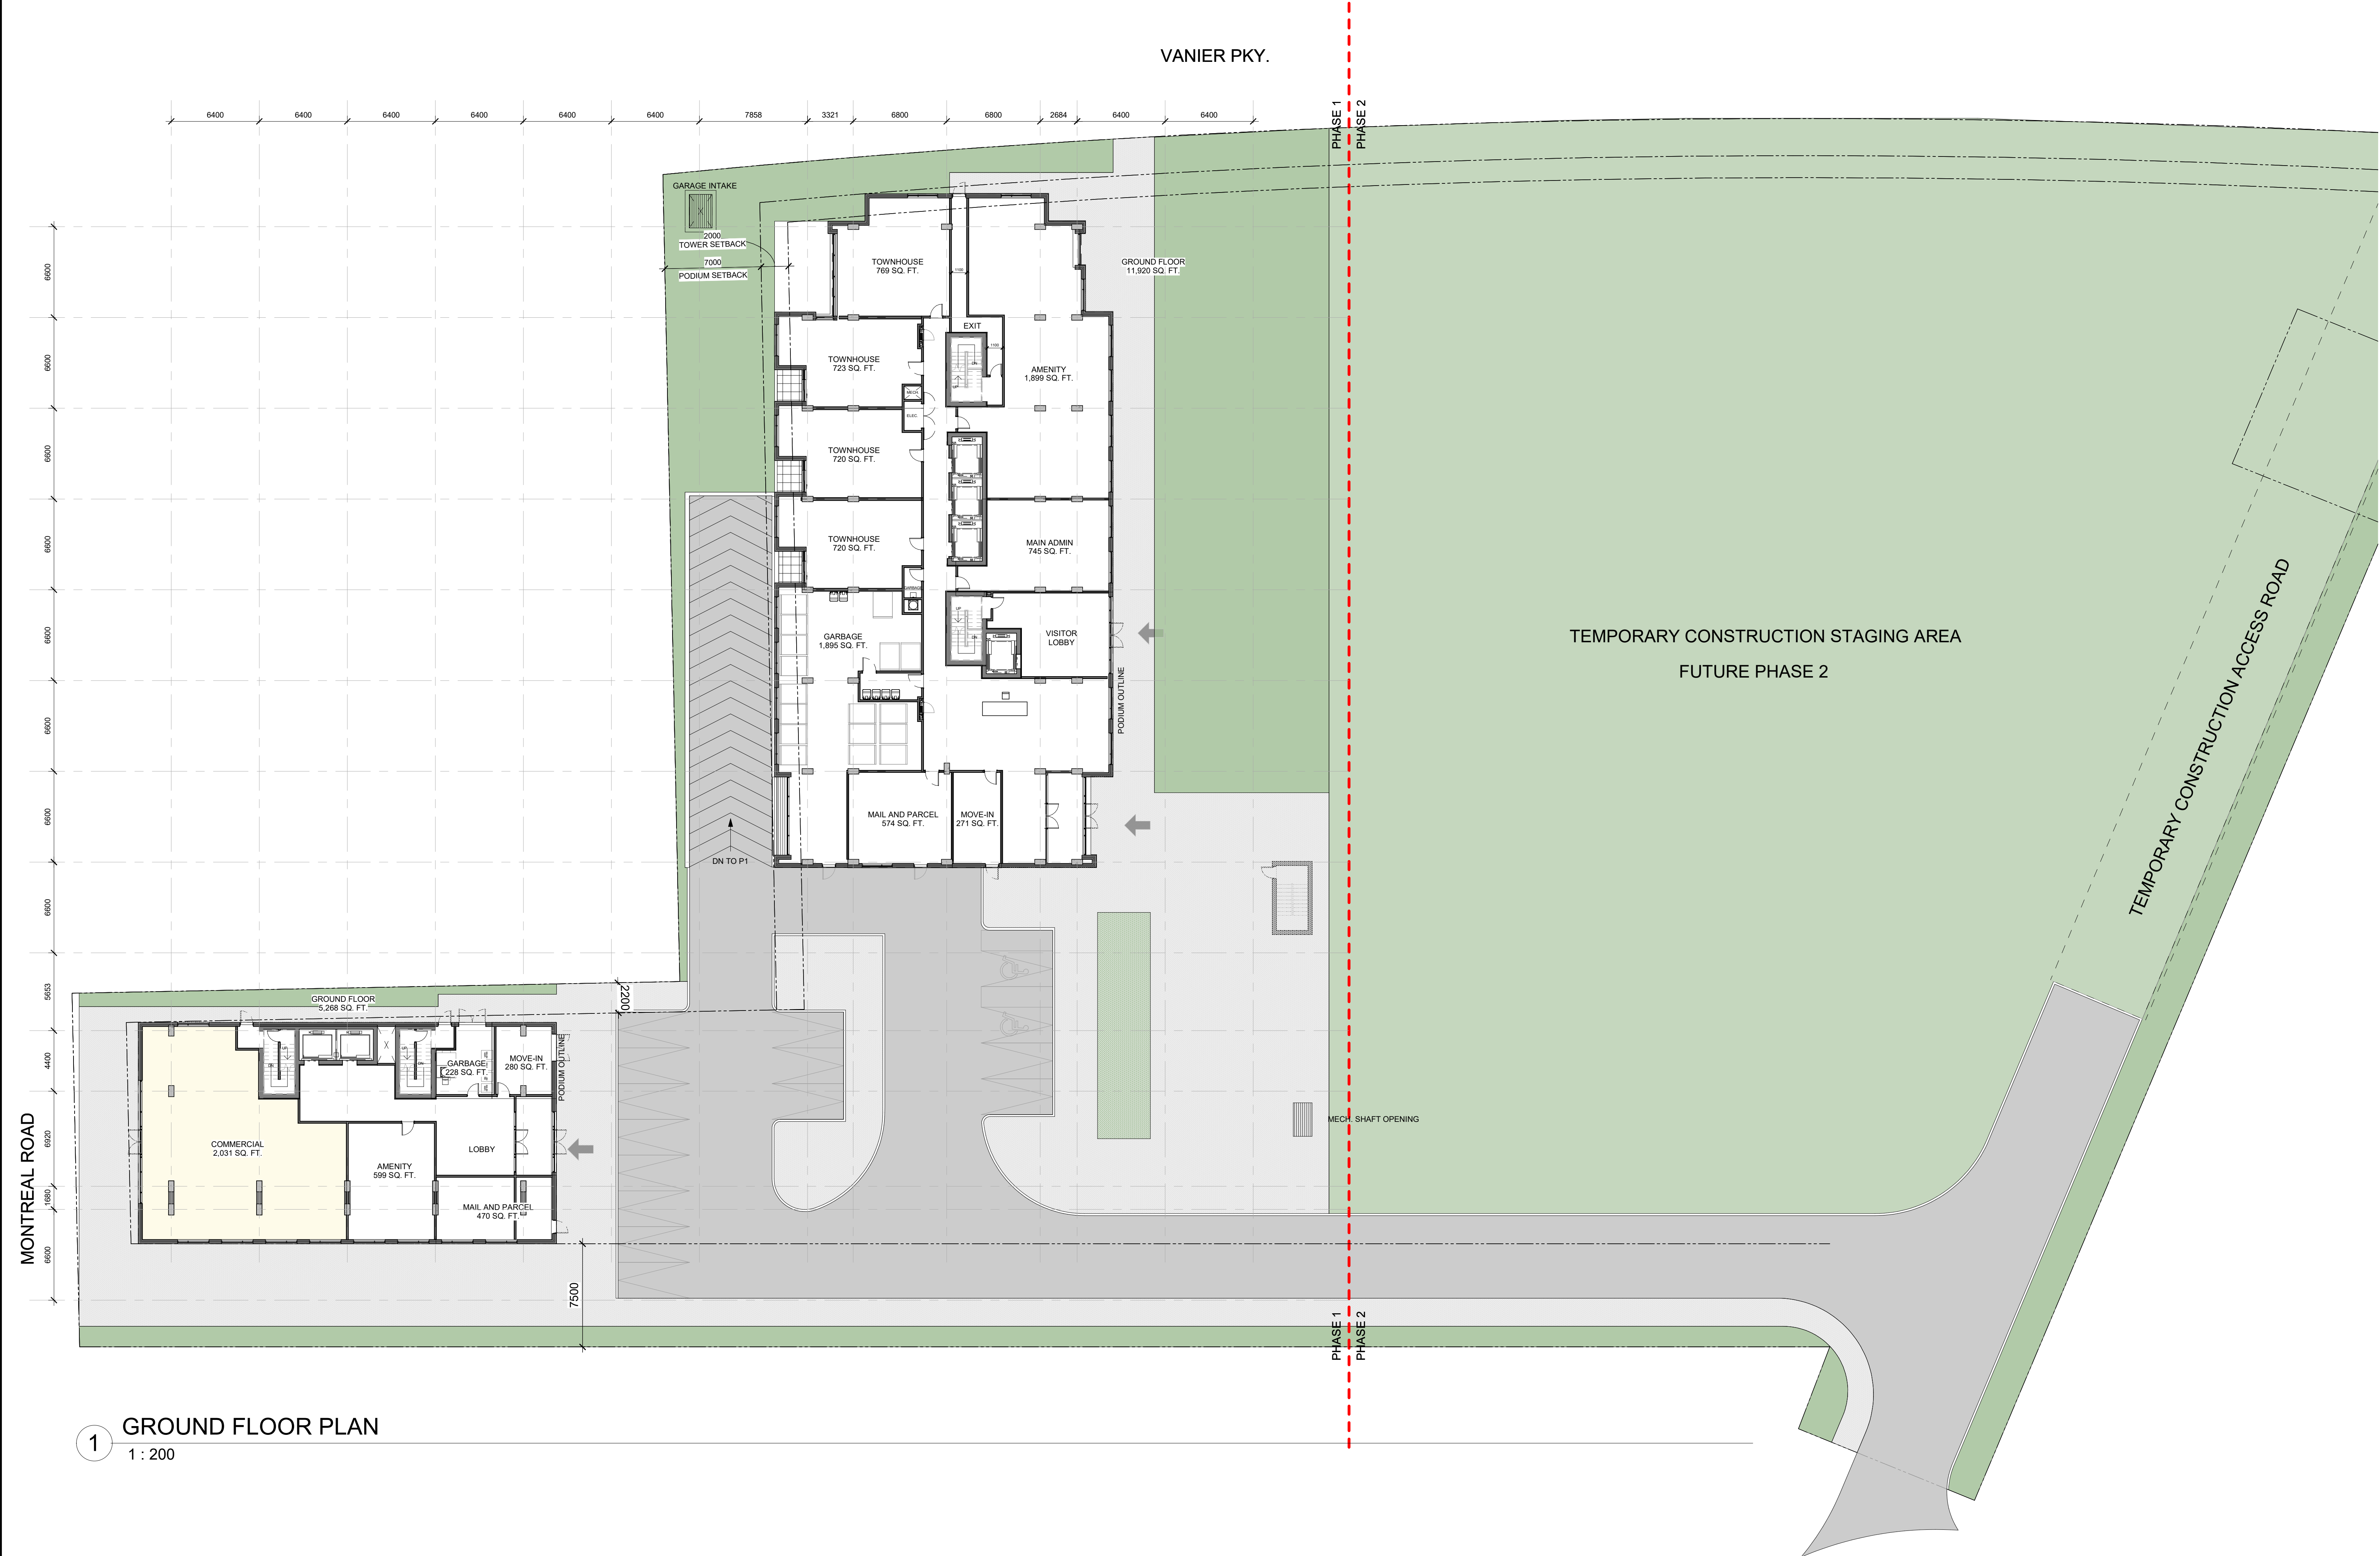

1 GROUND FLOOR PLAN  
 1 : 200

No.	DESCRIPTION	DATE
1	ISSUED FOR SPC	2022/08/31
		DD.MM.YY

REVISIONS:

ARCHITECT SEAL:

NORTH ARROW:

CLIENT:

ARCHITECT:

56 Beech Street, Ottawa, Ontario K1S 3J6  
 t.613.724.9932 f.613.724.1209 www.rodericklahey.ca

PROJECT TITLE:

112 MONTREAL ROAD

OTTAWA, ONTARIO

SHEET TITLE:

GROUND FLOOR PLAN

DRAWN: SC	CHECKED: AK
SCALE: 1 : 200	SHEET No.:
PROJECT No: 2026	<b>A-03</b>

PAPER SIZE: ISO Full Sheet B1 (707.00 x 1000.00mm)  
 PLOT SCALE: 1:1  
 \R\A\FP01\local\FR\imgserver\Documents\2026\_112 Montreal Rd\_B1\_F02\_imgserver.rvt  
 PLOT DATE: 2022-08-31 12:22:49 PM

IT IS THE RESPONSIBILITY OF THE APPROPRIATE CONTRACTOR TO CHECK AND VERIFY ALL DIMENSIONS ON SITE AND TO REPORT ALL ERRORS AND/OR OMISSIONS TO THE ARCHITECT.  
 ALL CONTRACTORS MUST COMPLY WITH ALL PERTINENT CODES AND BY-LAWS.  
 THIS DRAWING MAY NOT BE USED FOR CONSTRUCTION UNTIL SIGNED BY THE ARCHITECT.  
 DO NOT SCALE DRAWINGS.  
 COPYRIGHT RESERVED.



1 BUILDING A - 2ND TO 4TH AND BUILDING B - 2ND TO 6TH FLOOR PLAN  
 1 : 200

2 7TH FLOOR PLAN  
 1 : 200

1	ISSUED FOR SPC	2022/08/31
No.	DESCRIPTION	DD.MM.YY

REVISIONS:

ARCHITECT SEAL:	NORTH ARROW:
RODERICK-LAHEY ARCHITECTS	TRUE NORTH
LICENCE 4375	

CLIENT:

ARCHITECT:

56 Beech Street, Ottawa, Ontario K1S 3J6  
 t.613.724.9932 f.613.724.1209 www.rodericklahey.ca

PROJECT TITLE:  
 112 MONTREAL ROAD

OTTAWA, ONTARIO

SHEET TITLE:  
 FLOOR PLANS

DRAWN: SC	CHECKED: AK
SCALE: 1 : 200	SHEET No.:
PROJECT No: 2026	<b>A-04</b>

PAPER SIZE: ISO Full Sheet B1 (707.00 x 1000.00mm) PLOT SCALE: 1:1

IT IS THE RESPONSIBILITY OF THE APPROPRIATE CONTRACTOR TO CHECK AND VERIFY ALL DIMENSIONS ON SITE AND TO REPORT ALL ERRORS AND/OR OMISSIONS TO THE ARCHITECT.  
 ALL CONTRACTORS MUST COMPLY WITH ALL PERTINENT CODES AND BY-LAWS.  
 THIS DRAWING MAY NOT BE USED FOR CONSTRUCTION UNTIL SIGNED BY THE ARCHITECT.  
 DO NOT SCALE DRAWINGS.  
 COPYRIGHT RESERVED.



1 BUILDING A - 5TH TO 8TH AND BUILDING B - 8TH TO 34TH FLOOR PLAN  
 1 : 200



2 9TH FLOOR PLAN  
 1 : 200

1	ISSUED FOR SPC	2022/08/31
No.	DESCRIPTION	DD.MM.YY

REVISIONS:

ARCHITECT SEAL:	NORTH ARROW:
RODERICK LAHEY LICENCE 4375	TRUE NORTH

CLIENT:

ARCHITECT:

56 Beech Street, Ottawa, Ontario K1S 3J6  
 t.613.724.9932 f.613.724.1209 www.rodericklahey.ca


PROJECT TITLE:  
 112 MONTREAL ROAD  
 OTTAWA, ONTARIO

SHEET TITLE:  
 FLOOR PLANS


DRAWN: SC	CHECKED: AK
SCALE: 1 : 200	SHEET No.:
PROJECT No.:	<b>A-05</b>
2026	

PAPER SIZE: ISO Full Sheet B1 (707.00 x 1000.00mm)  
 PLOT SCALE: 1:1  
 \R\A\FP01\pl\local\Flooring\general\2026\_12\Montreal\_RL\_B1\_F02\_01v1.dwg

IT IS THE RESPONSIBILITY OF THE APPROPRIATE CONTRACTOR TO CHECK AND VERIFY ALL DIMENSIONS ON SITE AND TO REPORT ALL ERRORS AND/OR OMISSIONS TO THE ARCHITECT.  
 ALL CONTRACTORS MUST COMPLY WITH ALL PERTINENT CODES AND BY-LAWS.  
 THIS DRAWING MAY NOT BE USED FOR CONSTRUCTION UNTIL SIGNED BY THE ARCHITECT.  
 DO NOT SCALE DRAWINGS.  
 COPYRIGHT RESERVED.

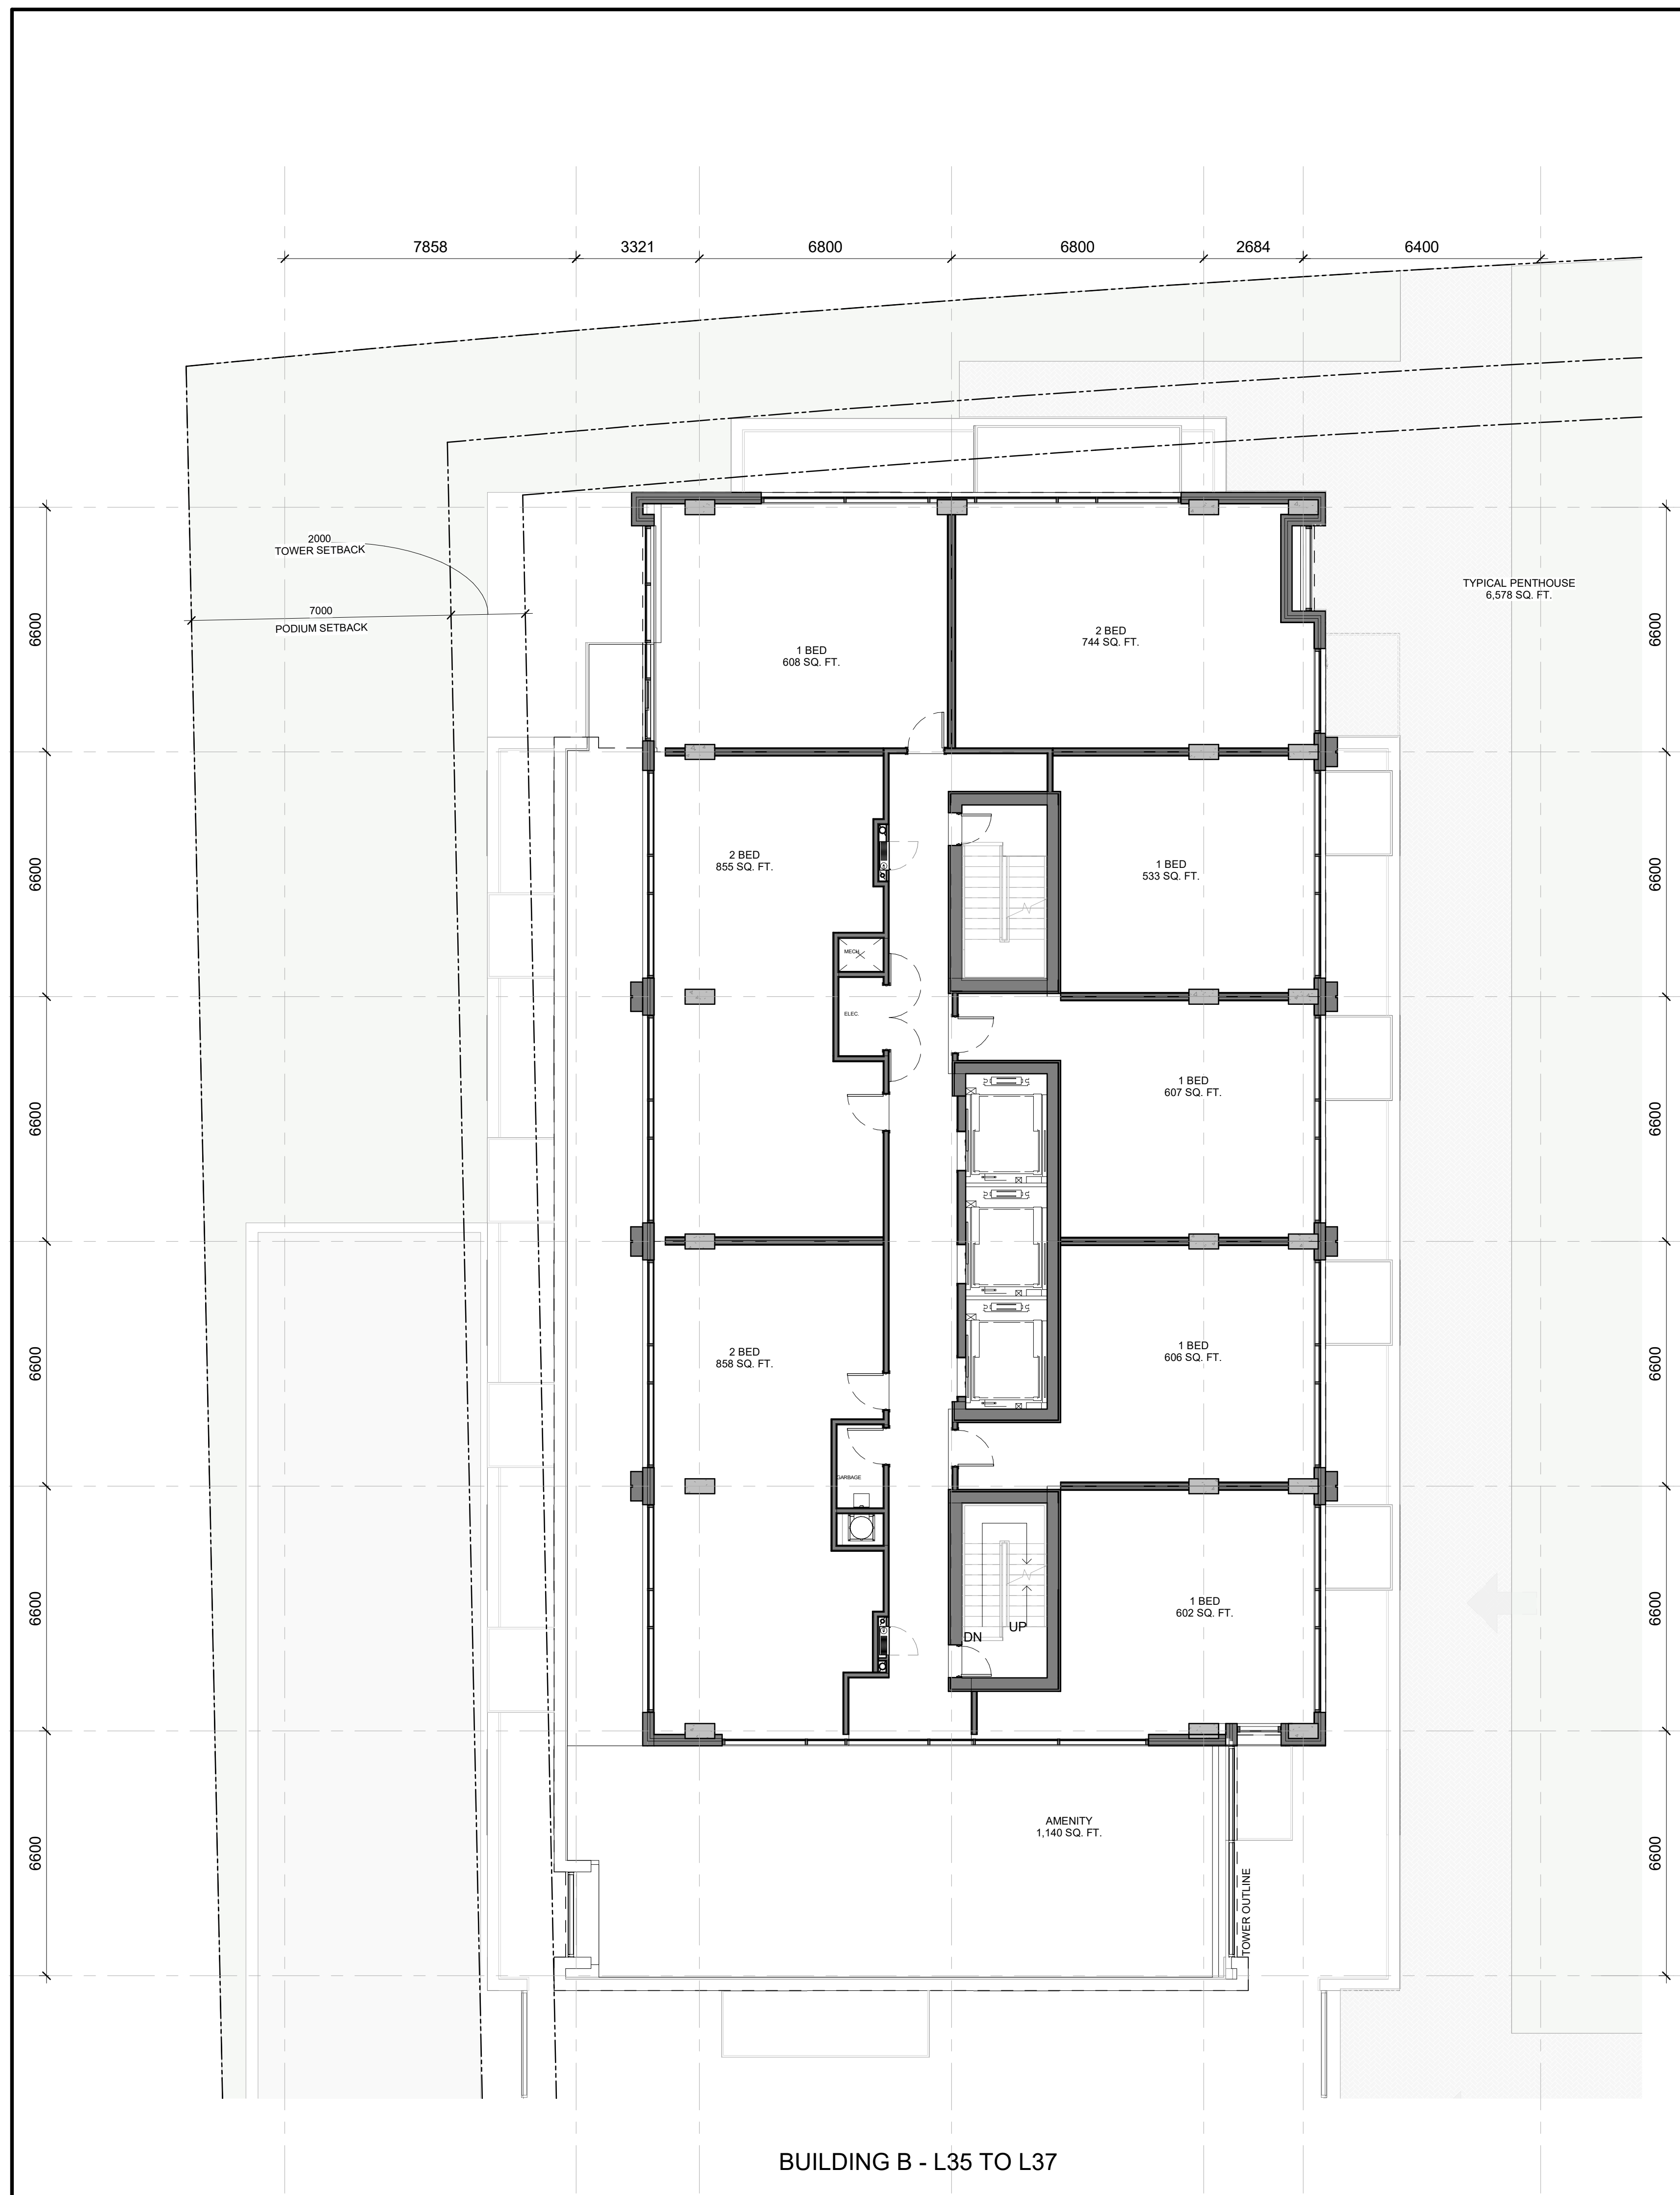

BUILDING B - L35 TO L37

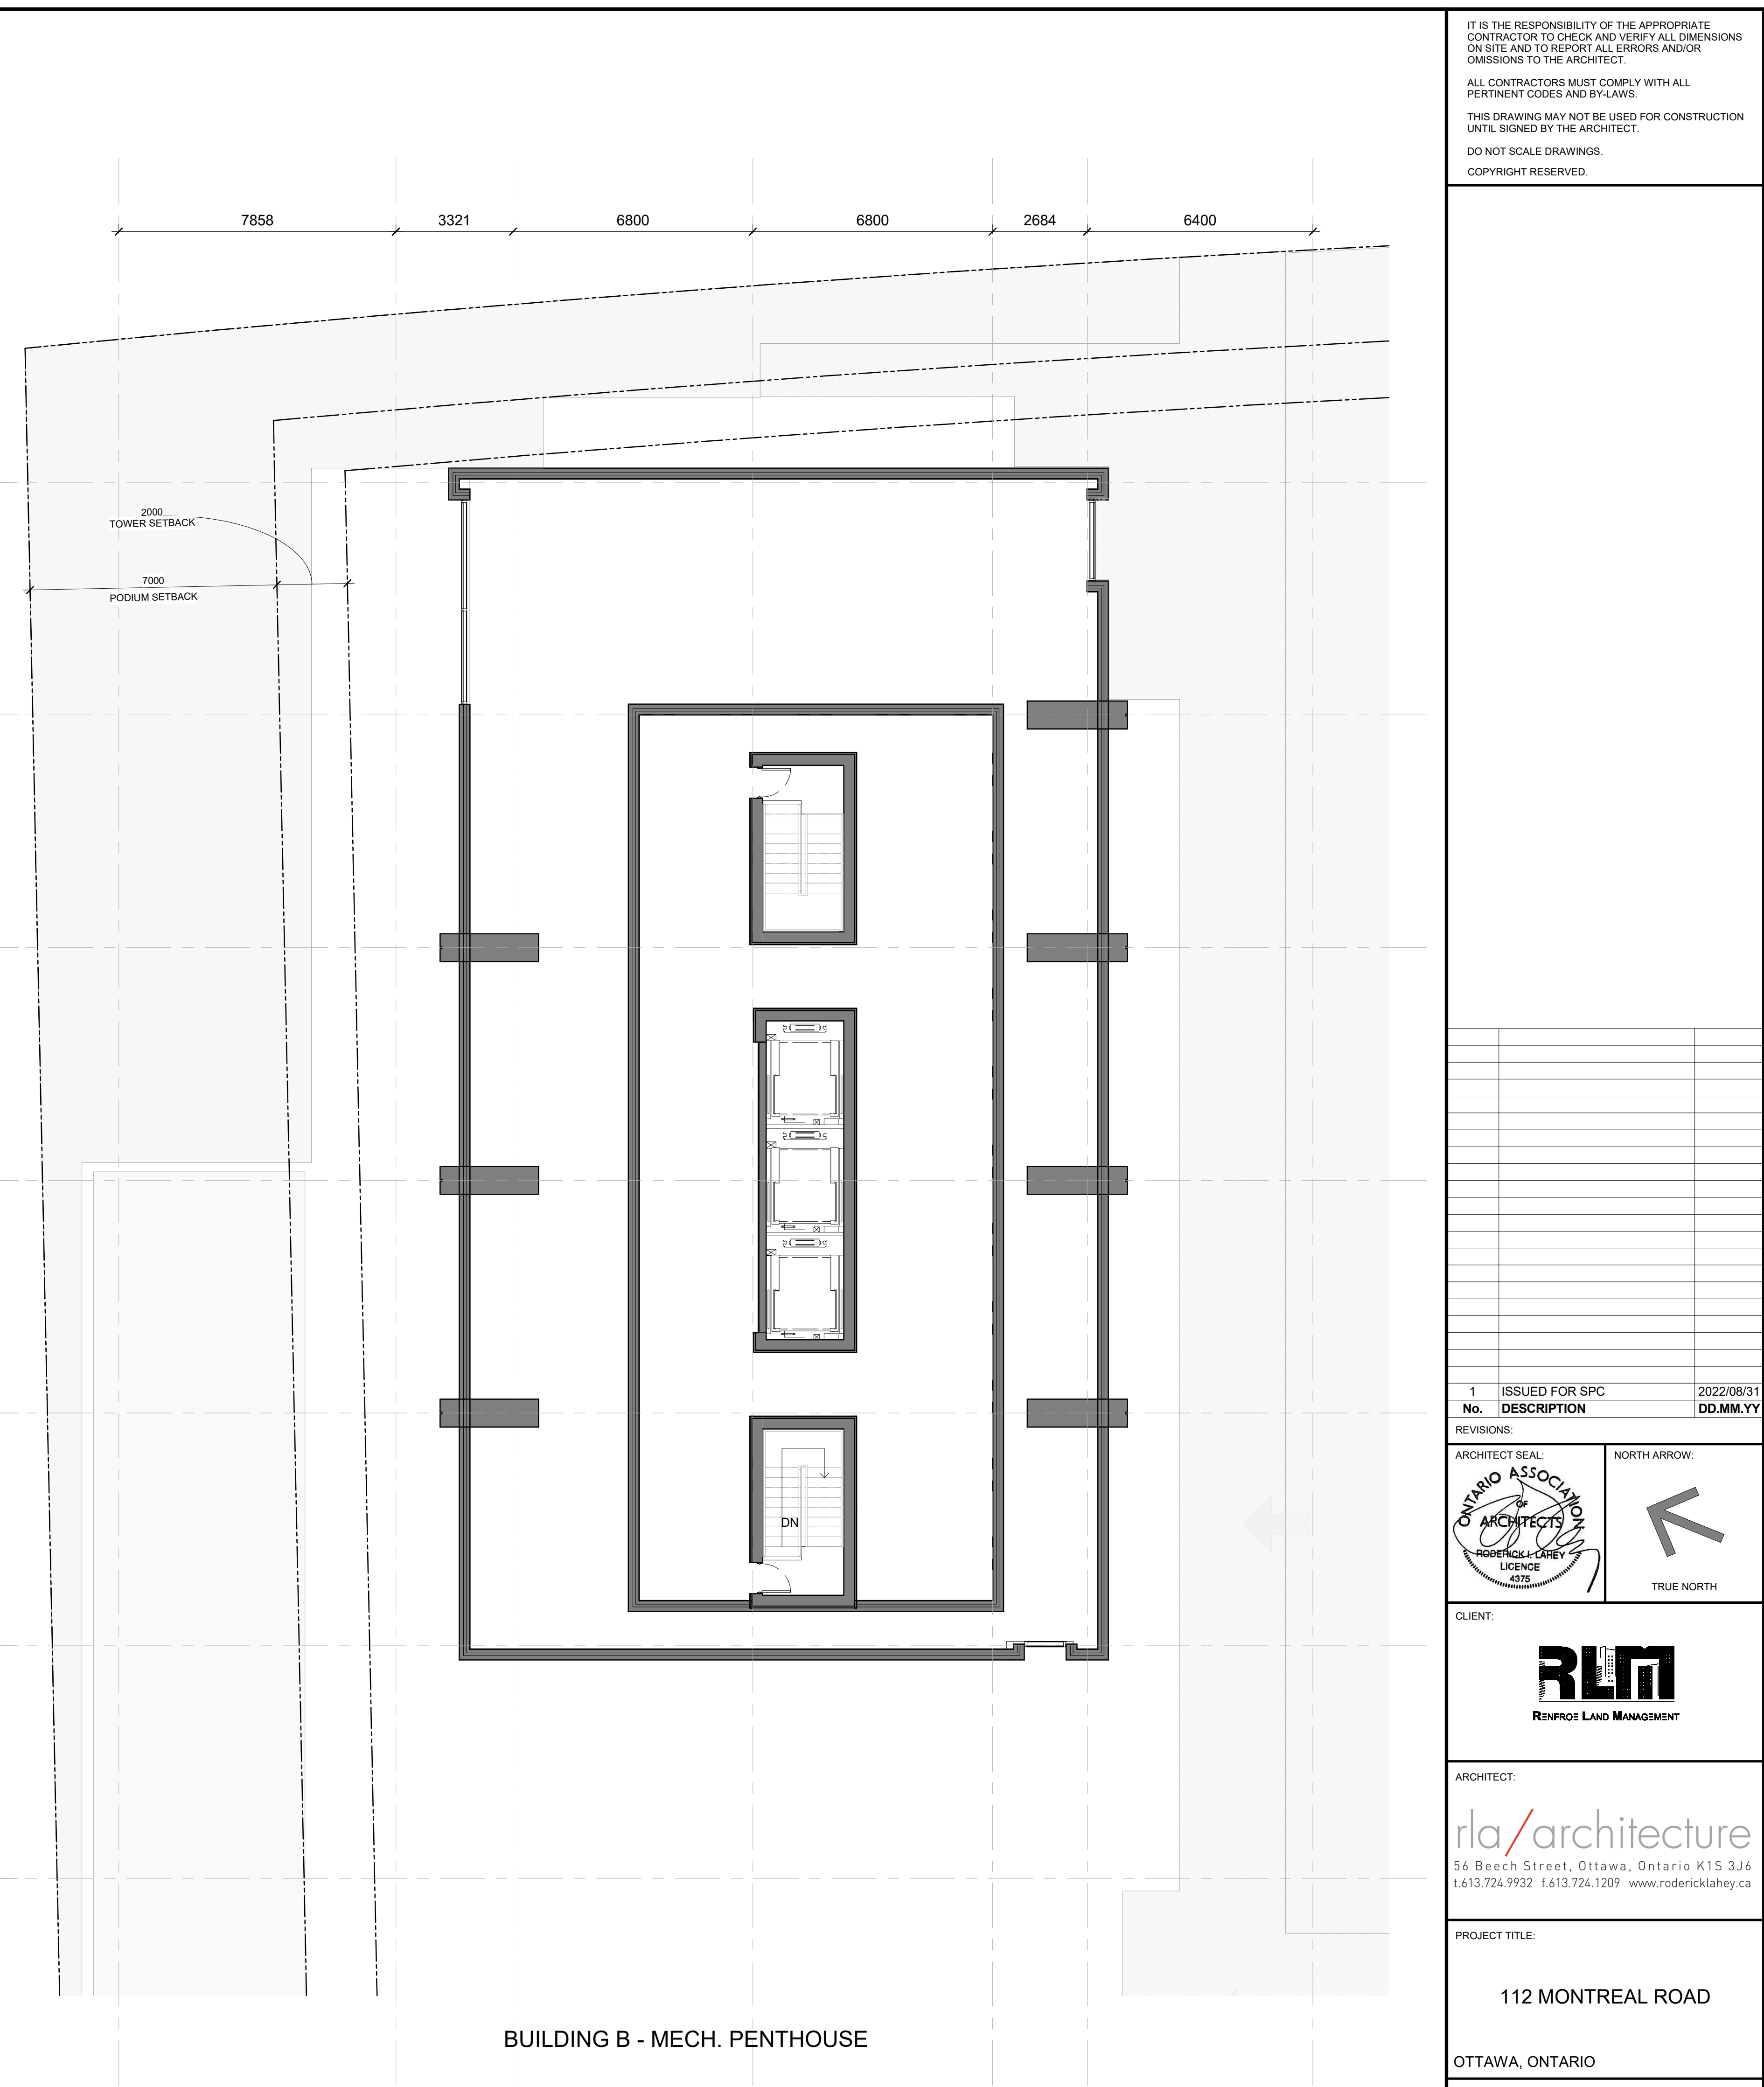

BUILDING B - MECH. PENTHOUSE

1 BUILDING B - 35TH TO 37TH FLOOR PLAN  
1:100

2 38TH FLOOR PLAN  
1:100

1	ISSUED FOR SPC	2022/08/31
No.	DESCRIPTION	DD.MM.YY

ARCHITECT SEAL: NORTH ARROW: TRUE NORTH

CLIENT:

ARCHITECT:   
56 Beech Street, Ottawa, Ontario K1S 3J6  
t.613.724.9932 f.613.724.1209 www.rodericklahey.ca


PROJECT TITLE:  
112 MONTREAL ROAD  
OTTAWA, ONTARIO

SHEET TITLE:  
FLOOR PLANS

DRAWN: SC	CHECKED: AK
SCALE: 1:100	SHEET No.:
PROJECT No: 2026	<b>A-06</b>

PAPER SIZE: ISO Full Sheet B1 (707.00 x 1000.00mm) PLOT SCALE: 1:1

IT IS THE RESPONSIBILITY OF THE APPROPRIATE CONTRACTOR TO CHECK AND VERIFY ALL DIMENSIONS ON SITE AND TO REPORT ALL ERRORS AND/OR OMISSIONS TO THE ARCHITECT.  
 ALL CONTRACTORS MUST COMPLY WITH ALL PERTINENT CODES AND BY-LAWS.  
 THIS DRAWING MAY NOT BE USED FOR CONSTRUCTION UNTIL SIGNED BY THE ARCHITECT.  
 DO NOT SCALE DRAWINGS.  
 COPYRIGHT RESERVED.

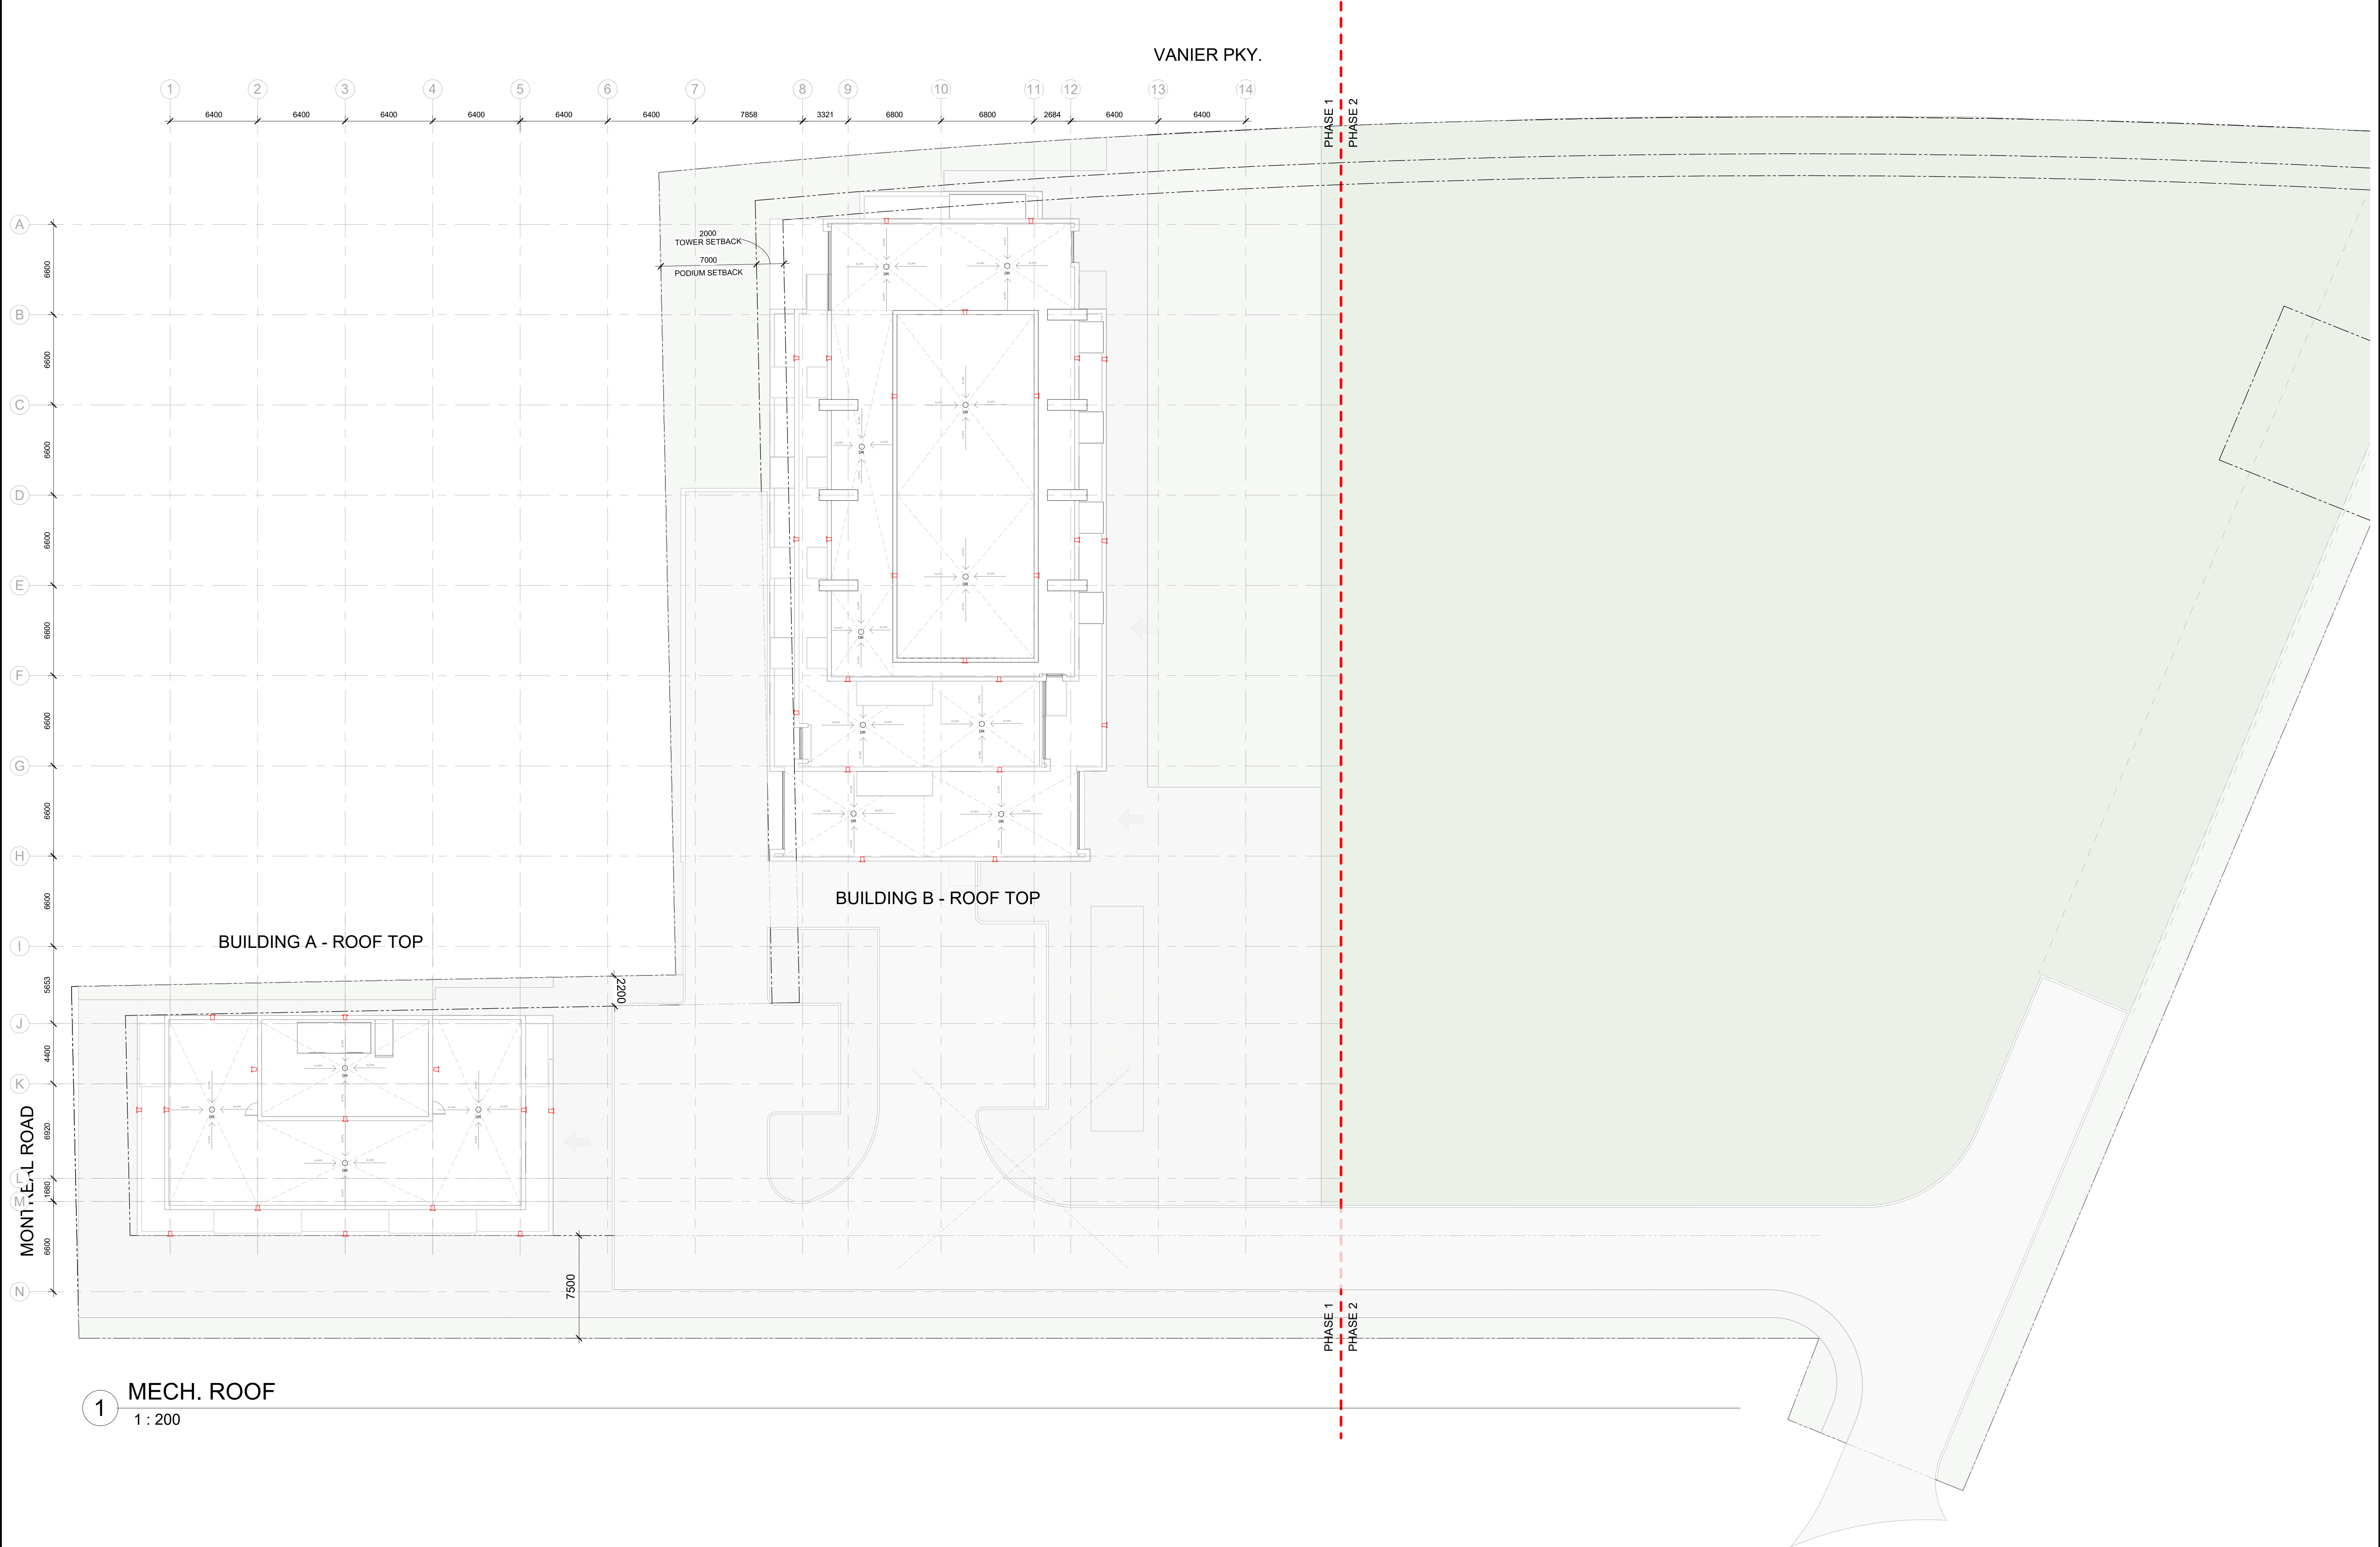

VANIER PKY.

MONTREAL ROAD

1 MECH. ROOF  
1 : 200

BUILDING B - ROOF TOP

BUILDING A - ROOF TOP

No.	DESCRIPTION	DATE
1	ISSUED FOR SPC	2022/08/31

REVISIONS:  
 No. DESCRIPTION DATE

ARCHITECT SEAL:

NORTH ARROW:

CLIENT:

ARCHITECT:   
 56 Beech Street, Ottawa, Ontario K1S 3J6  
 t.613.724.9932 f.613.724.1209 www.rodericklahey.ca

PROJECT TITLE:  
 112 MONTREAL ROAD  
 OTTAWA, ONTARIO

SHEET TITLE:  
 ROOF PLAN

DRAWN: SC	CHECKED: AK
SCALE: 1 : 200	SHEET No.:
PROJECT No.: 2026	<b>A-07</b>

PAPER SIZE: ISO Full Sheet B1 (707.00 x 1000.00mm) PLOT SCALE: 1:1