


PRINT DATE: 2022/03/14 PAPER SIZE: A1
 PATH: C:\CIMA\C1001\Proj\310 Miwate Private\310 Miwate Private.dwg / LAYOUT_C008_SWM

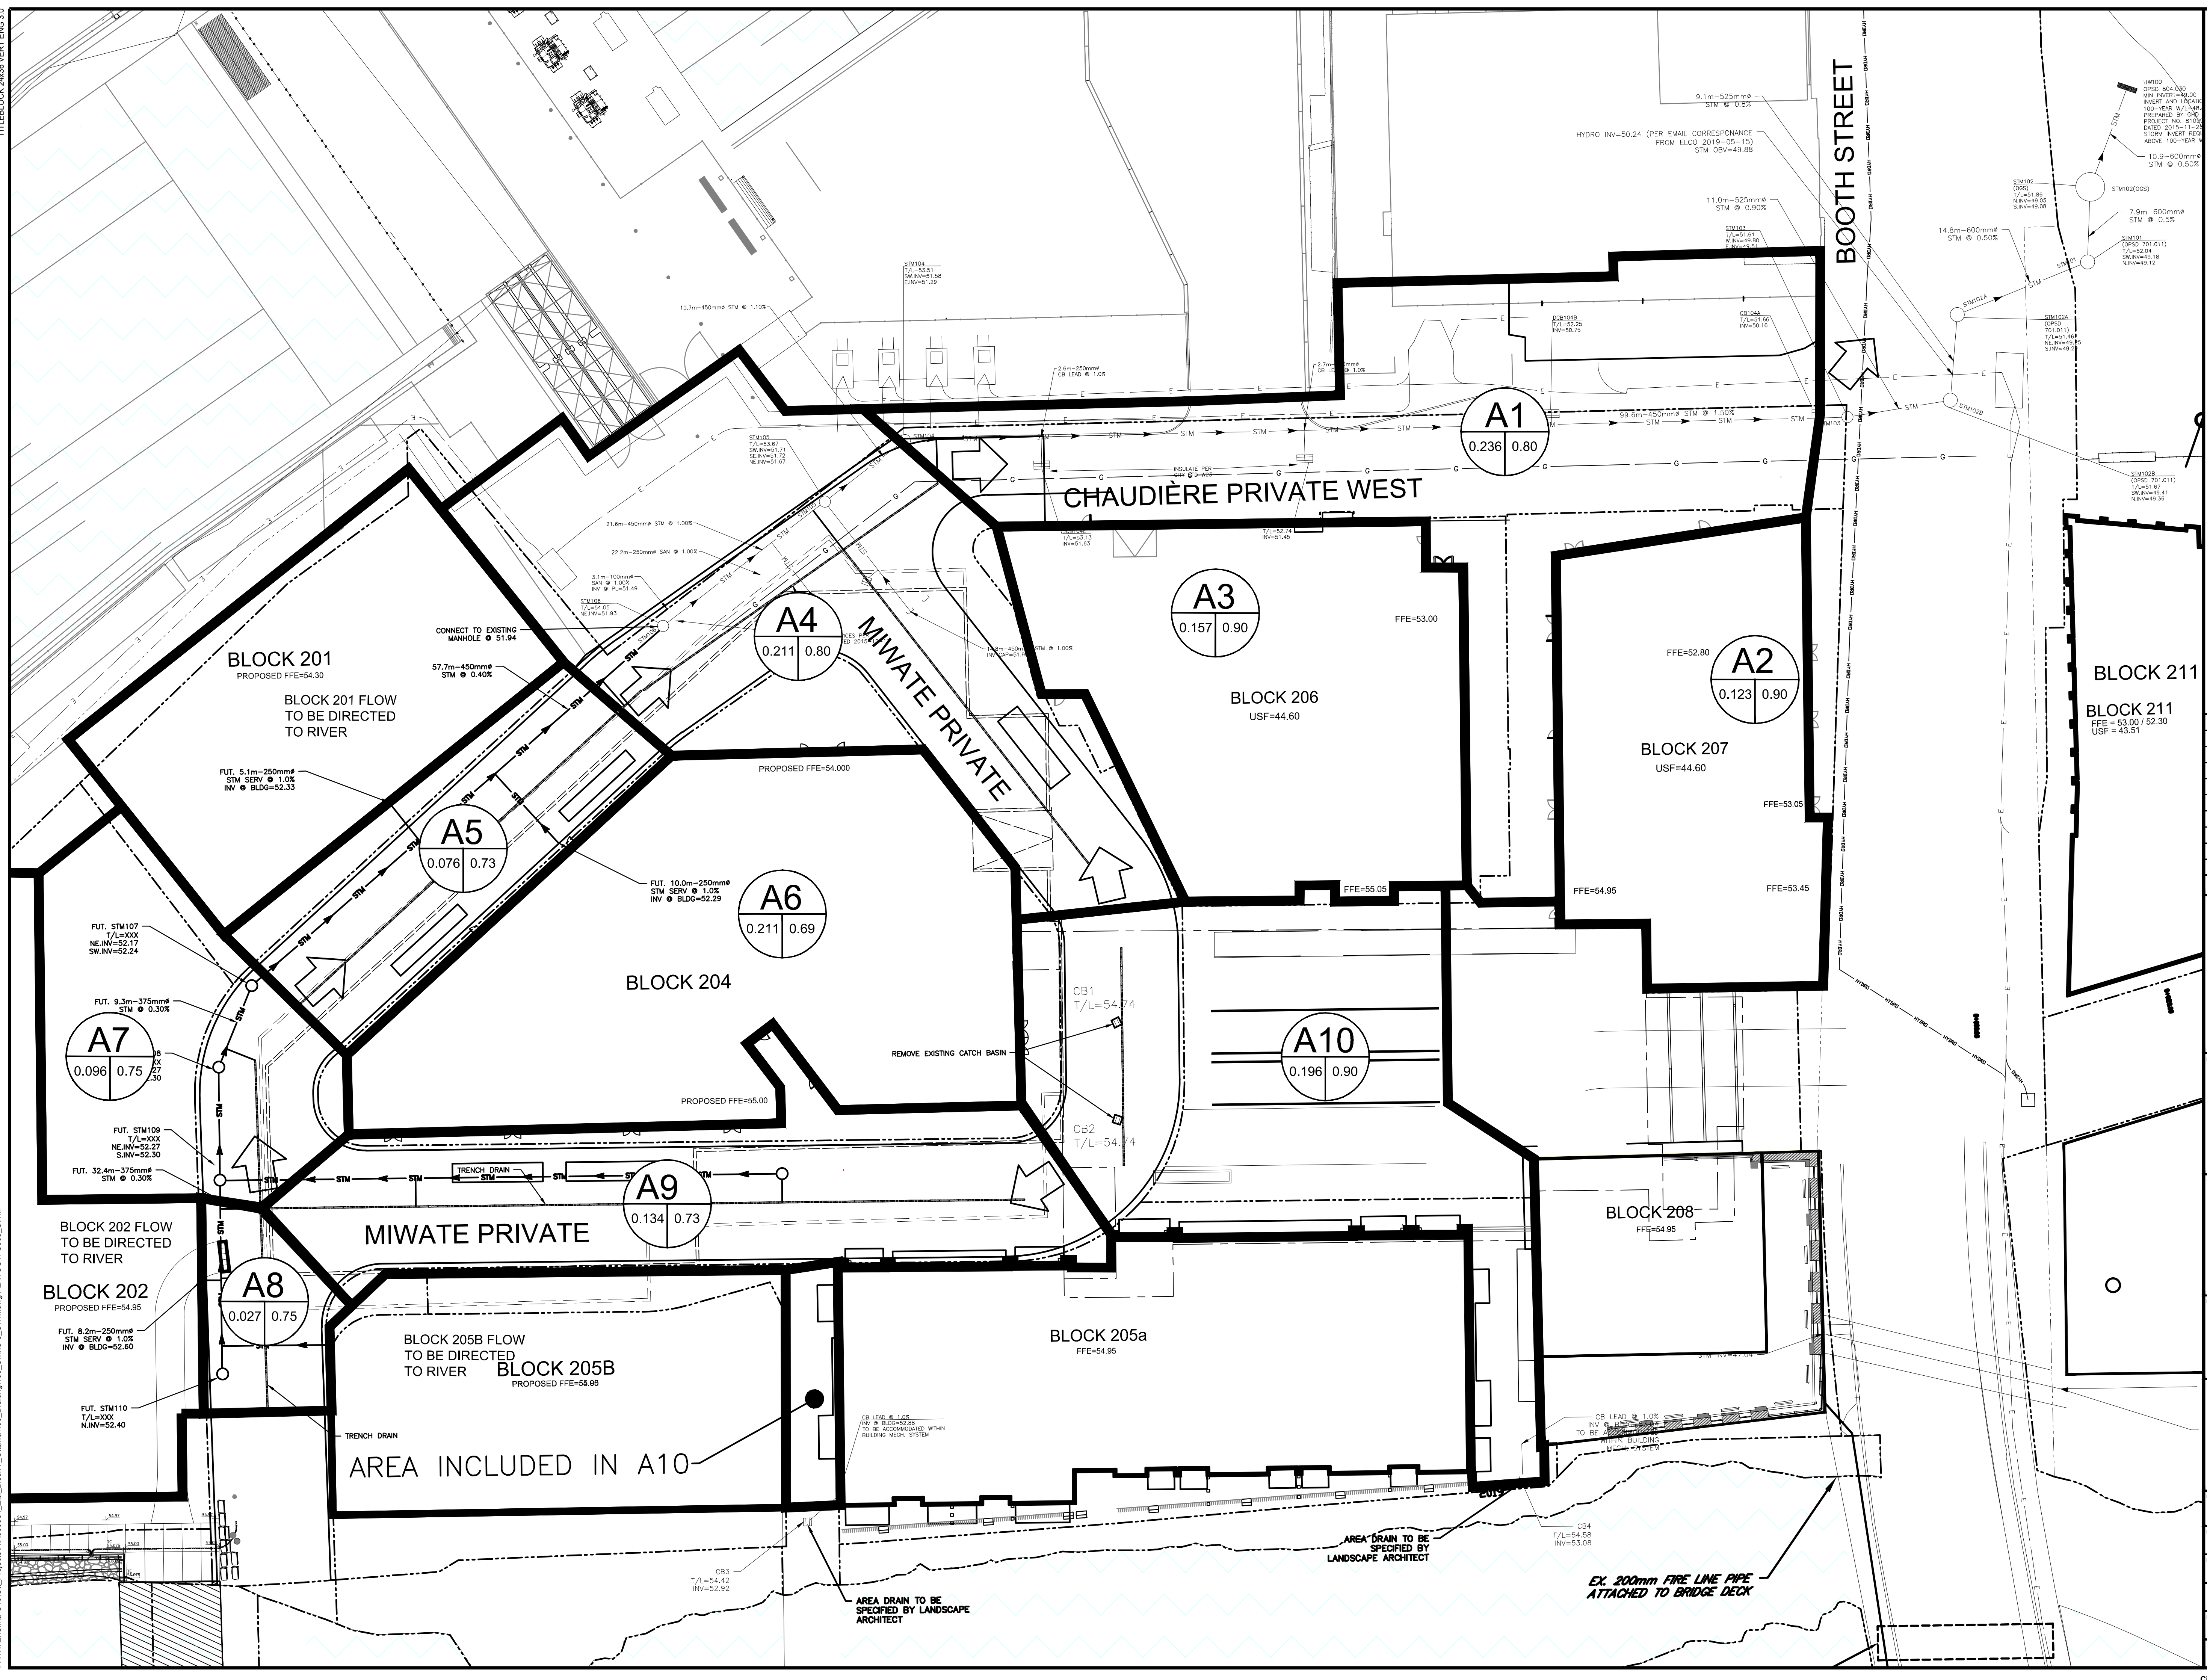

EXISTING		PROPOSED	
— WM —	WATERMAIN	— S —	SANITARY SEWER
— STM —	STORM SEWER	— D —	DRAIN
— G —	GAS LINE (APPROX. LOC.)	— U —	UNDERGROUND TELEPHONE (APPROX. LOC.)
— T —	TRENCH DRAIN	— CA —	UNDERGROUND TRAFFIC CABLE (APPROX. LOC.)
— E —	EASEMENT	— F —	FENCE
— L —	LOT LINE	— U —	UNDERGROUND UTILITY (APPROX. LOC.)
— R —	RIGHT-OF-WAY LIMITS	— X —	OVERHEAD WIRES
— S —	SUB-CATCHMENT	— E —	ELEVATION
— A —	AREA IN HECTARES	— + —	ELEVATION
— C —	COEFFICIENT DE RUISSELLEMENT	— + —	ELEVATION
— O —	OVERLAND FLOW	— + —	ELEVATION
— L —	CATCHMENT AREA LIMIT	— + —	ELEVATION

No.	Date	Description	By
2	AUG. 31, 2022	ISSUED FOR SITE PLAN APPLICATION	A.C.
1	APR. 18, 2022	ISSUED FOR SITE PLAN APPLICATION	A.C.

DESIGNED BY	APPROVED BY

CIMA+

CLIENT: DREAM UNLIMITED
 30 ADELAIDE STREET EAST
 SUITE 301
 TORONTO, ON, M5C 3H1

ZIBI (Project Address)
 310 Miwate Private
 OTTAWA, ONTARIO
 K1R 0E1

PROJECT NAME: ZIBI ONTARIO
 BLOCK 204
 315 PRIVE MIWATE PRIVATE,
 CHAUDIERE ISLAND
 OTTAWA, ONTARIO

SHEET TITLE: STORMWATER MANAGEMENT PLAN

DISCIPLINE: CIVIL

DRAWN: S.C. POGGIOLI	SCALE: 1:300
DESIGNED: J. SAUVE	DATE: 2022/03/14
APPROVED: A. CHAUMONT	APPROVER: A. CHAUMONT
PROJECT No: A000931	DRAWING No: C008
SHEET No: 11 of 11	