

PRELIMINARY DESIGN
 THESE DOCUMENTS ARE NOT COMPLETE IN ALL DETAILS AND MAY BE SUBJECT TO CHANGE AS DESIGN DEVELOPMENT AND CODE REVIEW IS ADVANCED.

0	RE-ISSUED FOR CITY SITE PLAN APPROVAL	12/09/22
No.	ISSUE / REVISION	DD/MM/YY
<p>THESE DRAWINGS HAVE BEEN PRODUCED BY J.L. RICHARDS & ASSOCIATES LIMITED AND ARE SUBJECT TO COPYRIGHT AND USE RESTRICTIONS SET OUT IN THE APPLICABLE PROJECT CONTRACT. ANY USE, REUSE, OR MODIFICATION OF THESE DRAWINGS FOR PURPOSES OTHER THAN THE ORIGINAL PROJECT OR EXECUTION OF THE DESCRIBED WORK IS NOT PERMITTED OR ENDORSED WITHOUT THE PRIOR WRITTEN AUTHORIZATION OF J.L.R. J.L.R. MAKES NO WARRANTIES, EITHER EXPRESS OR IMPLIED, OF THE SUITABILITY OR FITNESS OF THESE DRAWINGS FOR ANY OTHER PURPOSE, AND ANY PARTY WHICH CHOOSES TO USE, MODIFY, OR OTHERWISE RELY ON THESE DRAWINGS WITHOUT J.L.R.'S AUTHORIZATION ACCEPTS THESE LIMITATIONS AND DOES SO AT THEIR SOLE RISK AND WITHOUT LIABILITY TO J.L.R.</p>		
<p>VERIFY SHEET SIZE AND SCALES. THE BAR TO THE RIGHT IS 25mm IF THIS IS A FULL SIZE DRAWING.</p>		
<p>SCALE: As indicated</p>		

CLIENT:

CONSULTANT:
 J.L. Richards
 ENGINEERS - ARCHITECTS - PLANNERS

CONSULTANT:
www.jlrichards.ca


1. ALL WORKSTATION PARTITIONS ARE SITTING PRIVACY HEIGHT, UNLESS NOTED OTHERWISE.
2. PROVIDE SMALL WASTE RECEPTACLE AND RECYCLING BLUE BOX AT EVERY WORKSTATION.
3. REFER TO SIGNAGE GRAPHICS IN SPECIFICATIONS FOR ADDITIONAL INFORMATION.

1 FURNITURE LAYOUT
 SCALE: 1:100

SPECIALTY EQUIPMENT LEGEND	QTY
B1 10'-0" STEEL TOP PRODUCTION BENCHES	3
K1 ULC LISTED FLAMMABLE LIQUID SAFETY CABINET	2
K2 WEATHERPROOF ULC LISTED FLAMMABLE LIQUID SAFETY CABINET	2
R2 3'-0" x 8'-0" PALLET RACKS	5
R3 4'-0" x 8'-0" PALLET RACKS	5
S1 STORAGE LOCKER (WAREHOUSE)	1
S3 STORAGE LOCKER (WAREHOUSE)	6
S4 STORAGE LOCKER (WAREHOUSE)	3
U REEL RACK	3
BD BOLLARD, COORD TOTAL QUANTITY WITH CIVIL DRAWINGS	
BDR REMOVABLE BOLLARD	9

EQUIPMENT LEGEND

- xx-B MOUNTED ON BUILDING CLADDING
- xx-D MOUNTED ON DOOR
- xx-W MOUNTED ON INTERIOR WALL

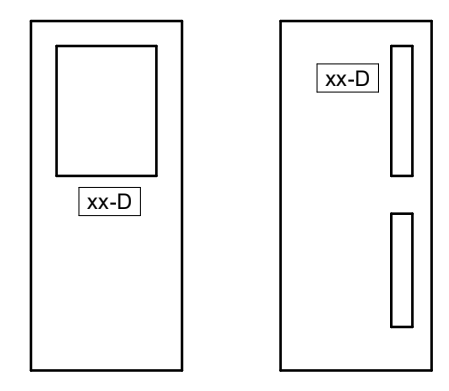

SIGNAGE LEGEND


PROJECT:
HYDRO ONE OPERATIONS CENTRE, ORLEANS
 3440 FRANK KENNY ROAD, NAVAN ONTARIO

DRAWING:
ARCHITECTURAL

FURNITURE LAYOUT AND LIFE SAFETY PLAN

DESIGN: AE	DRAWING #:
DRAWN: JG	A200
CHECKED: MF/AE	
JLR #: 31500-000	

File Location: C:\Users\jgauthier\Desktop\31500-000\31500-000 - Architectural.rvt

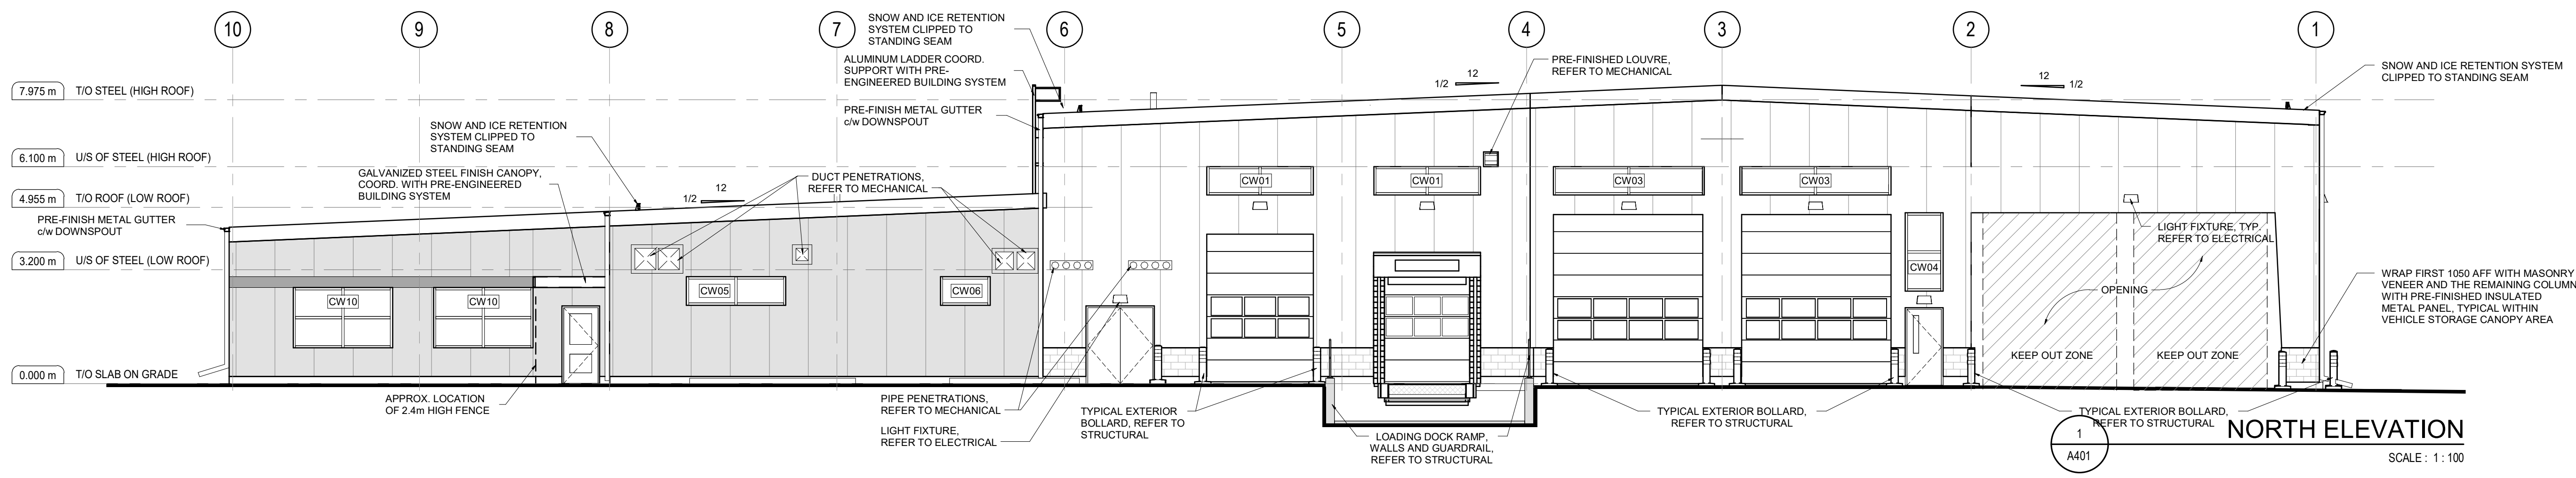


NORTH ELEVATION
SCALE: 1:100


EXTERIOR FINISH LEGEND

	200 X 400 ARCHITECTURAL MASONRY BLOCK
	INSULATED METAL PANEL (IMP1 - WHITE)
	INSULATED METAL PANEL (IMP2 - GREY)
	INSULATED METAL PANEL (IMP3 - GREEN)


NOTE: ROOF CLADDING, FASCIA, FLASHINGS, DOWNSPOUTS, GUTTERS, DOORS, FRAMES AND OVERHEAD DOORS / JAMBS TO MATCH IMP1 - WHITE

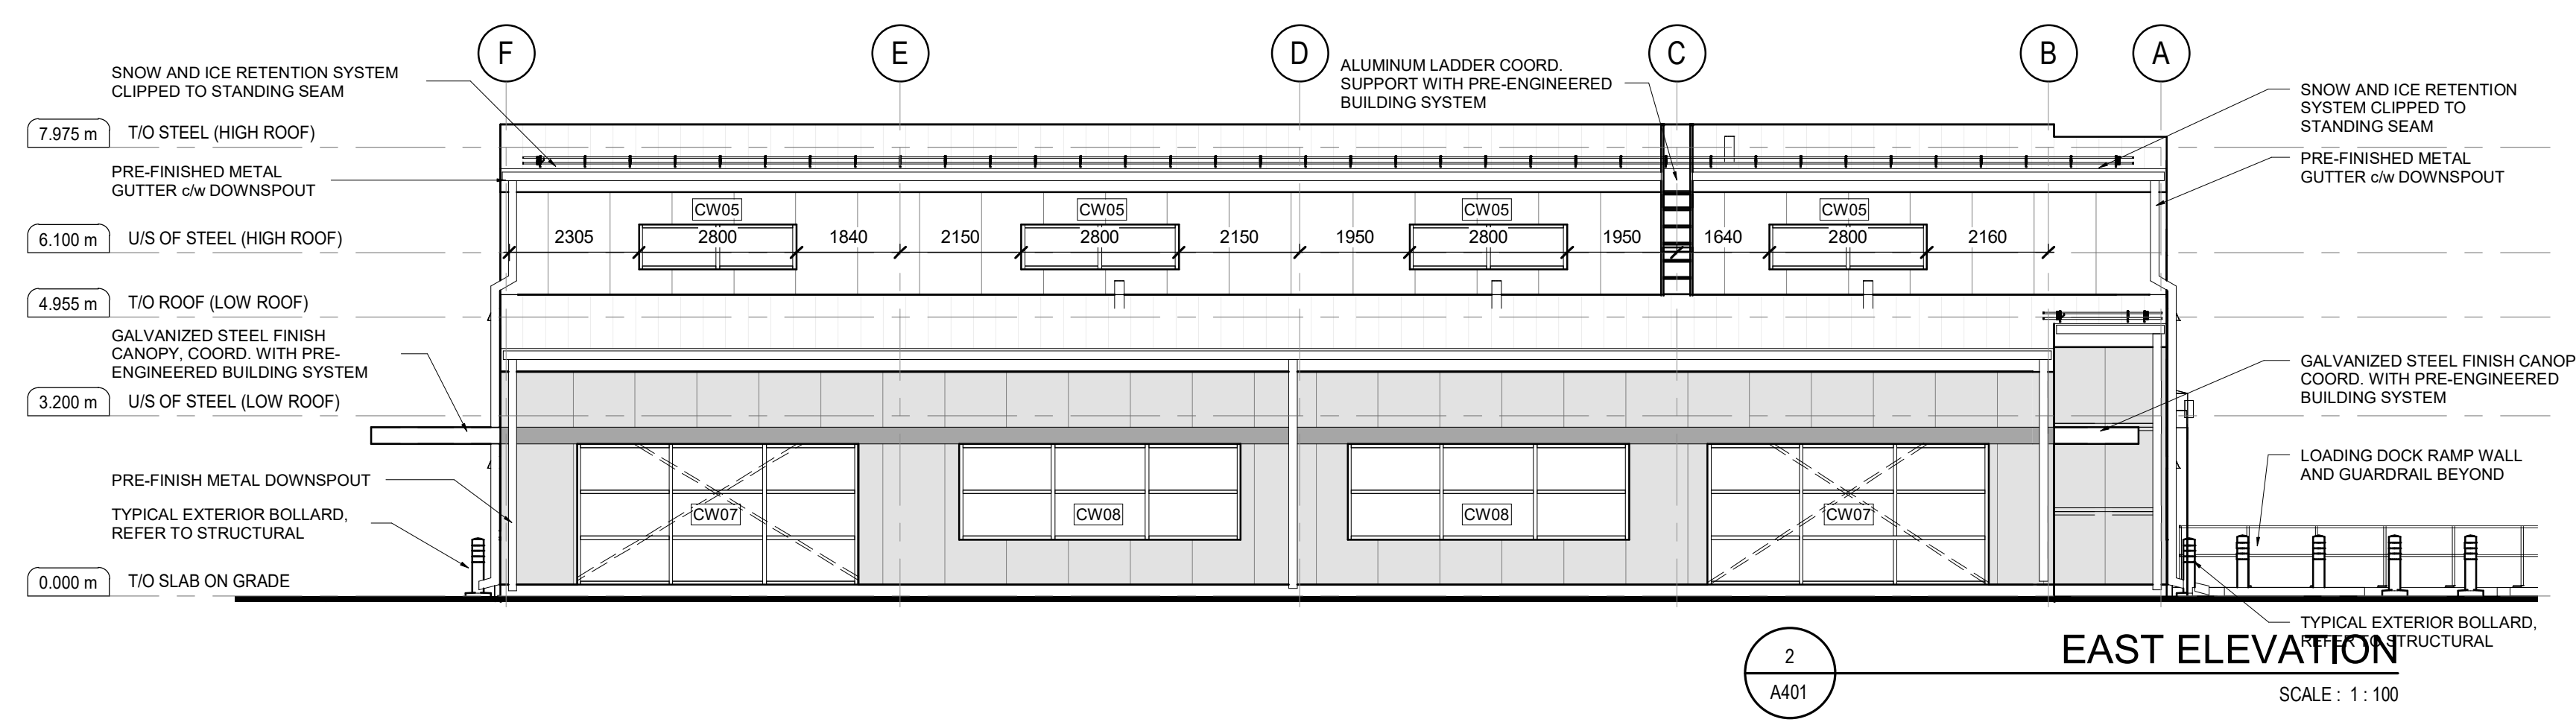

EAST ELEVATION
SCALE: 1:100

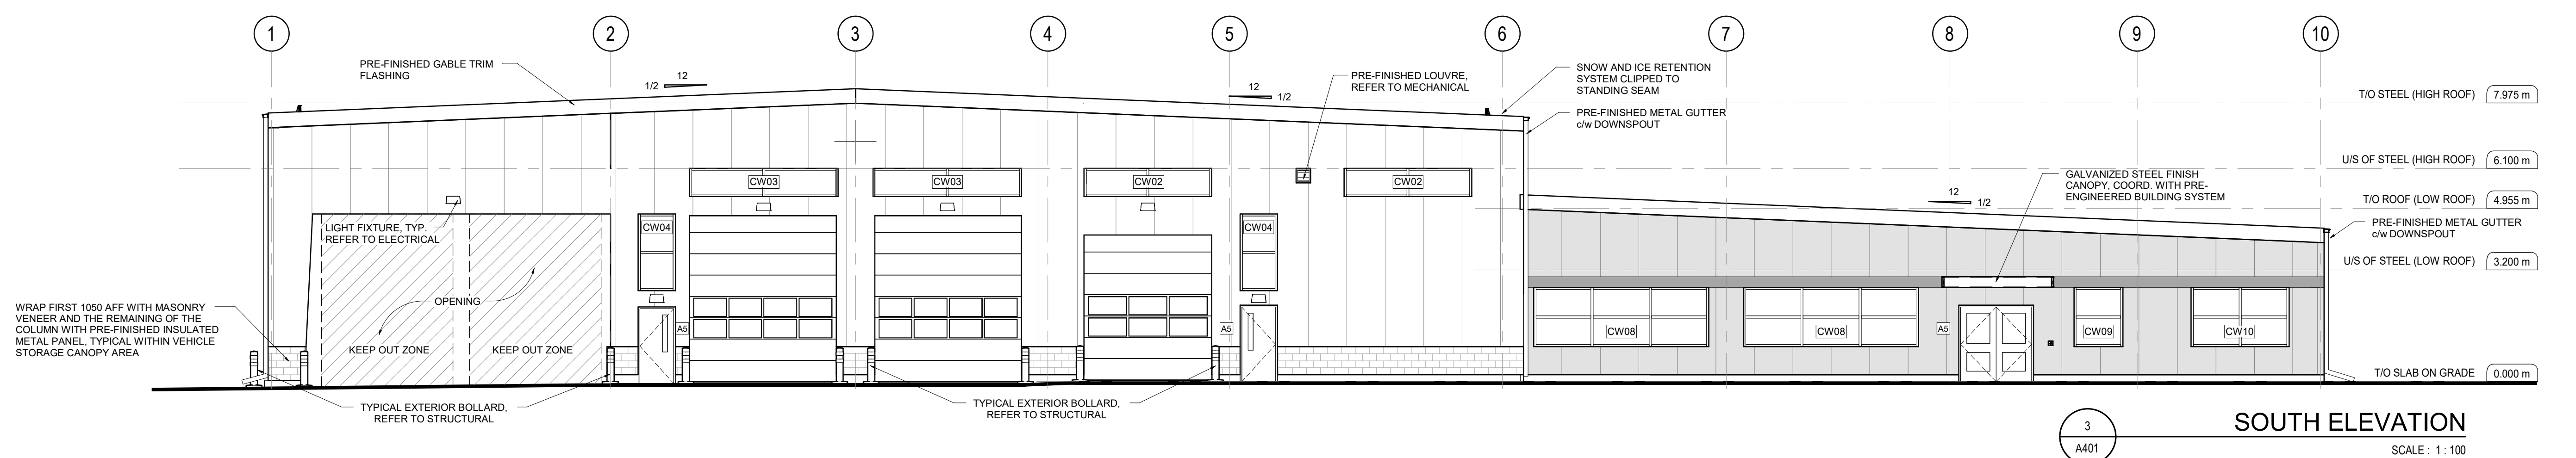

SOUTH ELEVATION
SCALE: 1:100

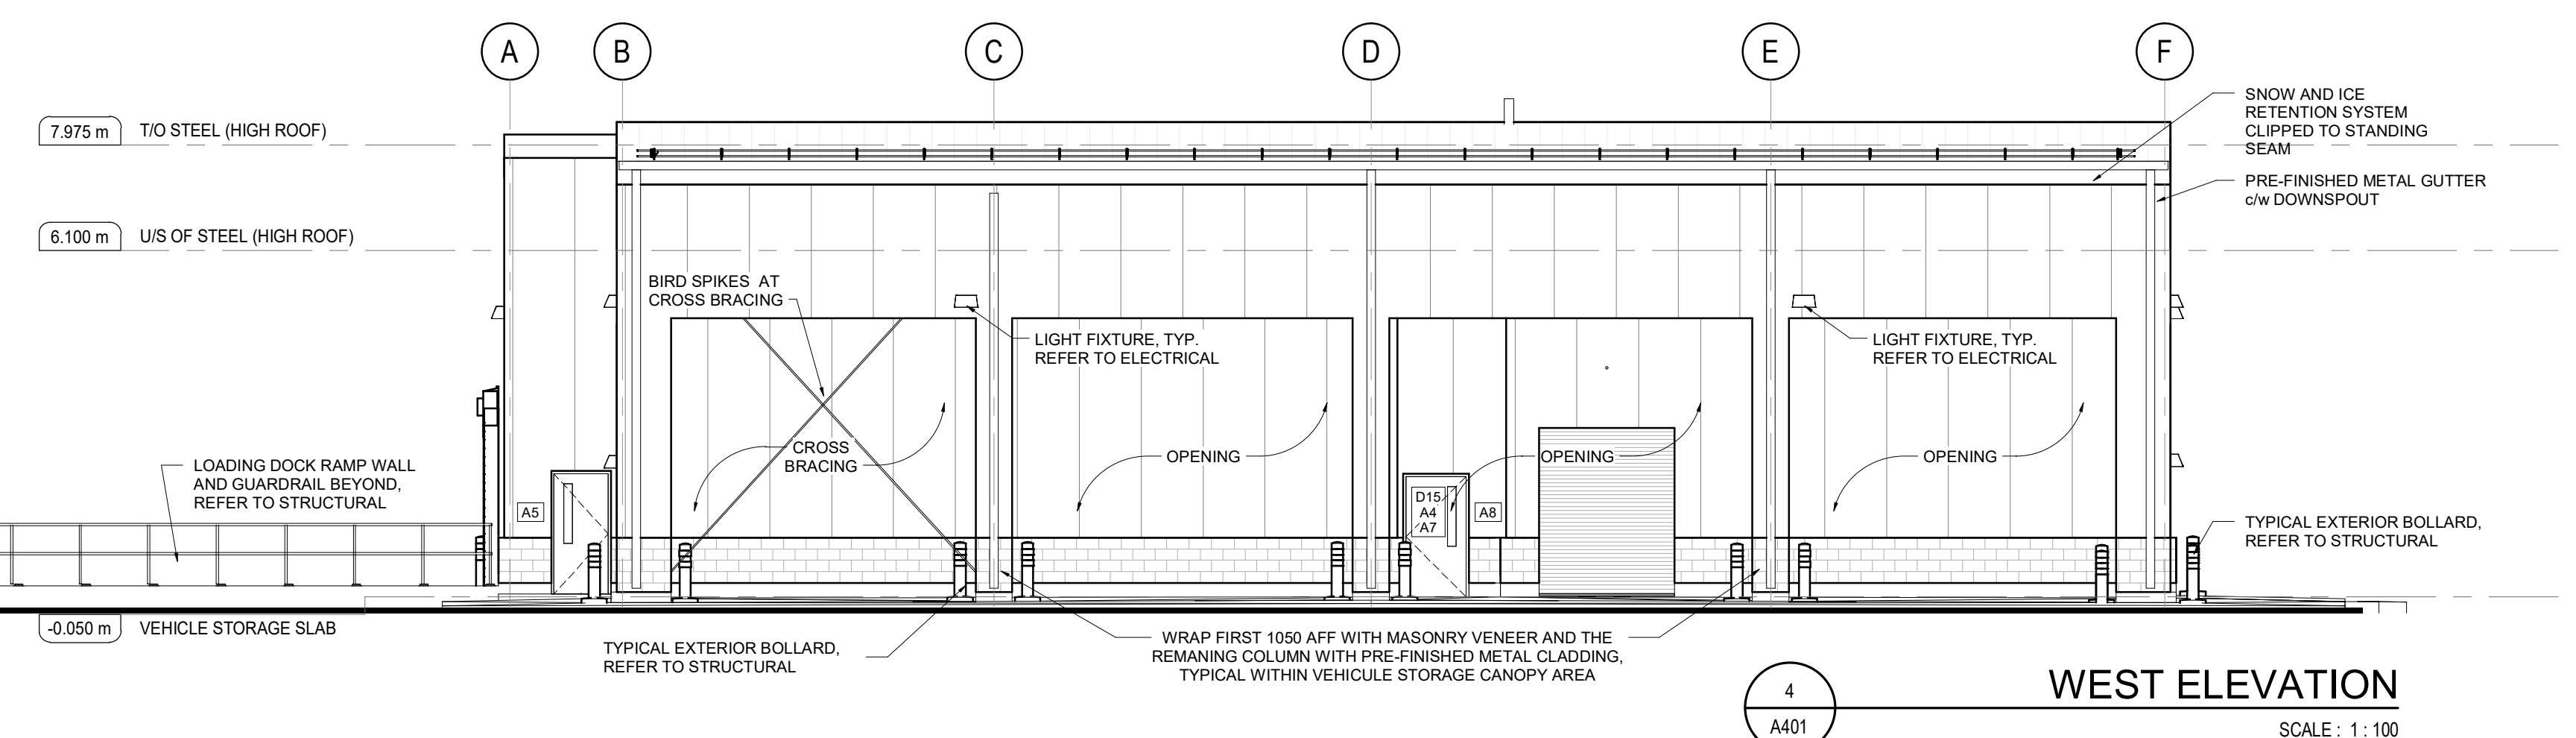

WEST ELEVATION
SCALE: 1:100

PRELIMINARY DESIGN
THESE DOCUMENTS ARE NOT COMPLETE IN ALL DETAILS AND MAY BE SUBJECT TO CHANGE AS DESIGN DEVELOPMENT AND CODE REVIEW IS ADVANCED.

No.	ISSUE / REVISION	DD/MM/YY
0	RE-ISSUED FOR CITY SITE PLAN APPROVAL	12/09/22

THESE DRAWINGS HAVE BEEN PRODUCED BY J.L. RICHARDS & ASSOCIATES LIMITED AND ARE SUBJECT TO COPYRIGHT AND USE RESTRICTIONS SET OUT IN THE APPLICABLE PROJECT CONTRACT. ANY USE, REUSE, OR MODIFICATION OF THESE DRAWINGS FOR PURPOSES OTHER THAN THE ORIGINAL PROJECT OR EXECUTION OF THE DESCRIBED WORK IS NOT PERMITTED OR ENDORSED WITHOUT THE PRIOR WRITTEN AUTHORIZATION OF J.L.R. J.L.R. MAKES NO WARRANTIES, EITHER EXPRESS OR IMPLIED, OF THE SUITABILITY OR FITNESS OF THESE DRAWINGS FOR ANY OTHER PURPOSE, AND ANY PARTY WHICH CHOOSES TO USE, MODIFY, OR OTHERWISE RELY ON THESE DRAWINGS WITHOUT J.L.R.'S AUTHORIZATION ACCEPTS THESE LIMITATIONS AND DOES SO AT THEIR SOLE RISK AND WITHOUT LIABILITY TO J.L.R.

VERIFY SHEET SIZE AND SCALES. THE BAR TO THE RIGHT IS 25mm IF THIS IS A FULL SIZE DRAWING. SCALE: 1:100

CLIENT:
hydro one BGIS

CONSULTANT:
JLR J.L. Richards ENGINEERS - ARCHITECTS - PLANNERS

PROJECT:
HYDRO ONE OPERATIONS CENTRE, ORLEANS
3440 FRANK KENNY ROAD, NAVAN ONTARIO

DRAWING:
ARCHITECTURAL

EXTERIOR ELEVATIONS

DESIGN: AE	DRAWING #:
DRAWN: JG	A401
CHECKED: MF/AE	
JLR #: 31500-000	

File Location: C:\Users\jgauthier\OneDrive\Projects\31500-000\1300-000 - Architectural.rvt PLOT DATE: 9/12/2022 4:34:00 PM