


W:\active\160401667\design\drawing\160401667_1Detail.dwg
2022/06/02 12:49 PM By: Acor Chantel

ORIGINAL SHEET - ARCH 0


1 1.8m HT PRIVACY SCREEN

1:30

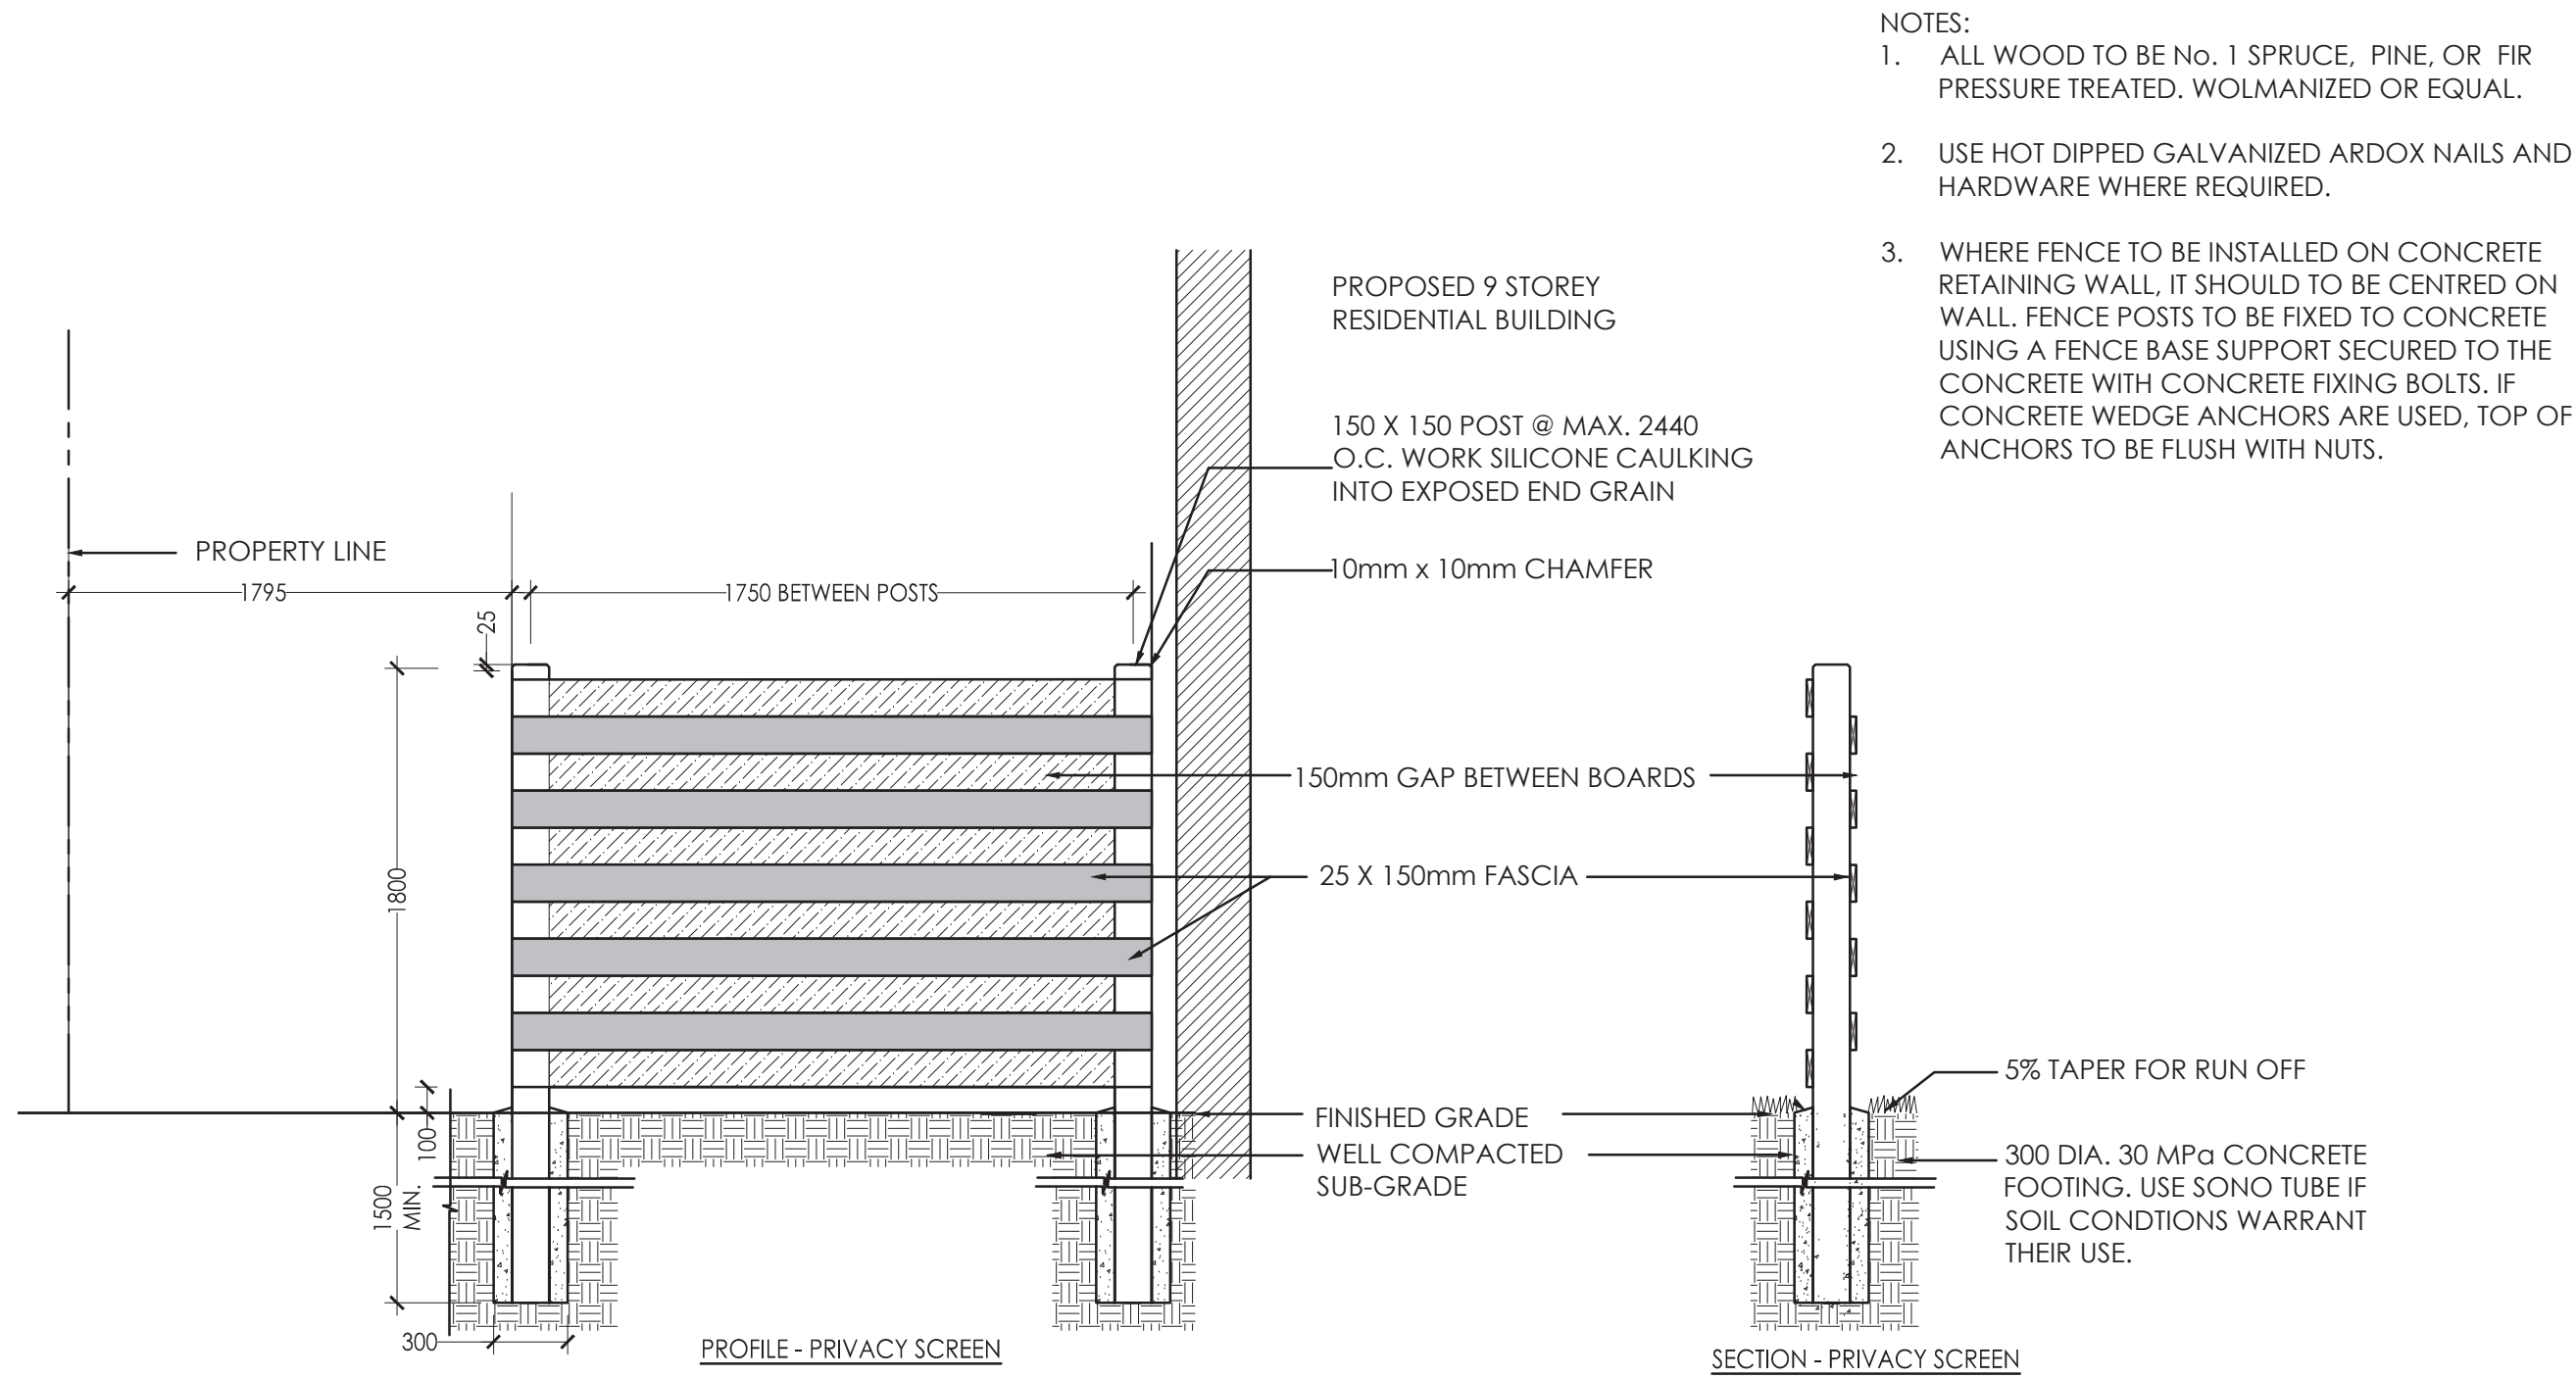


3 BIKE RACK INSTALLATION

1:10

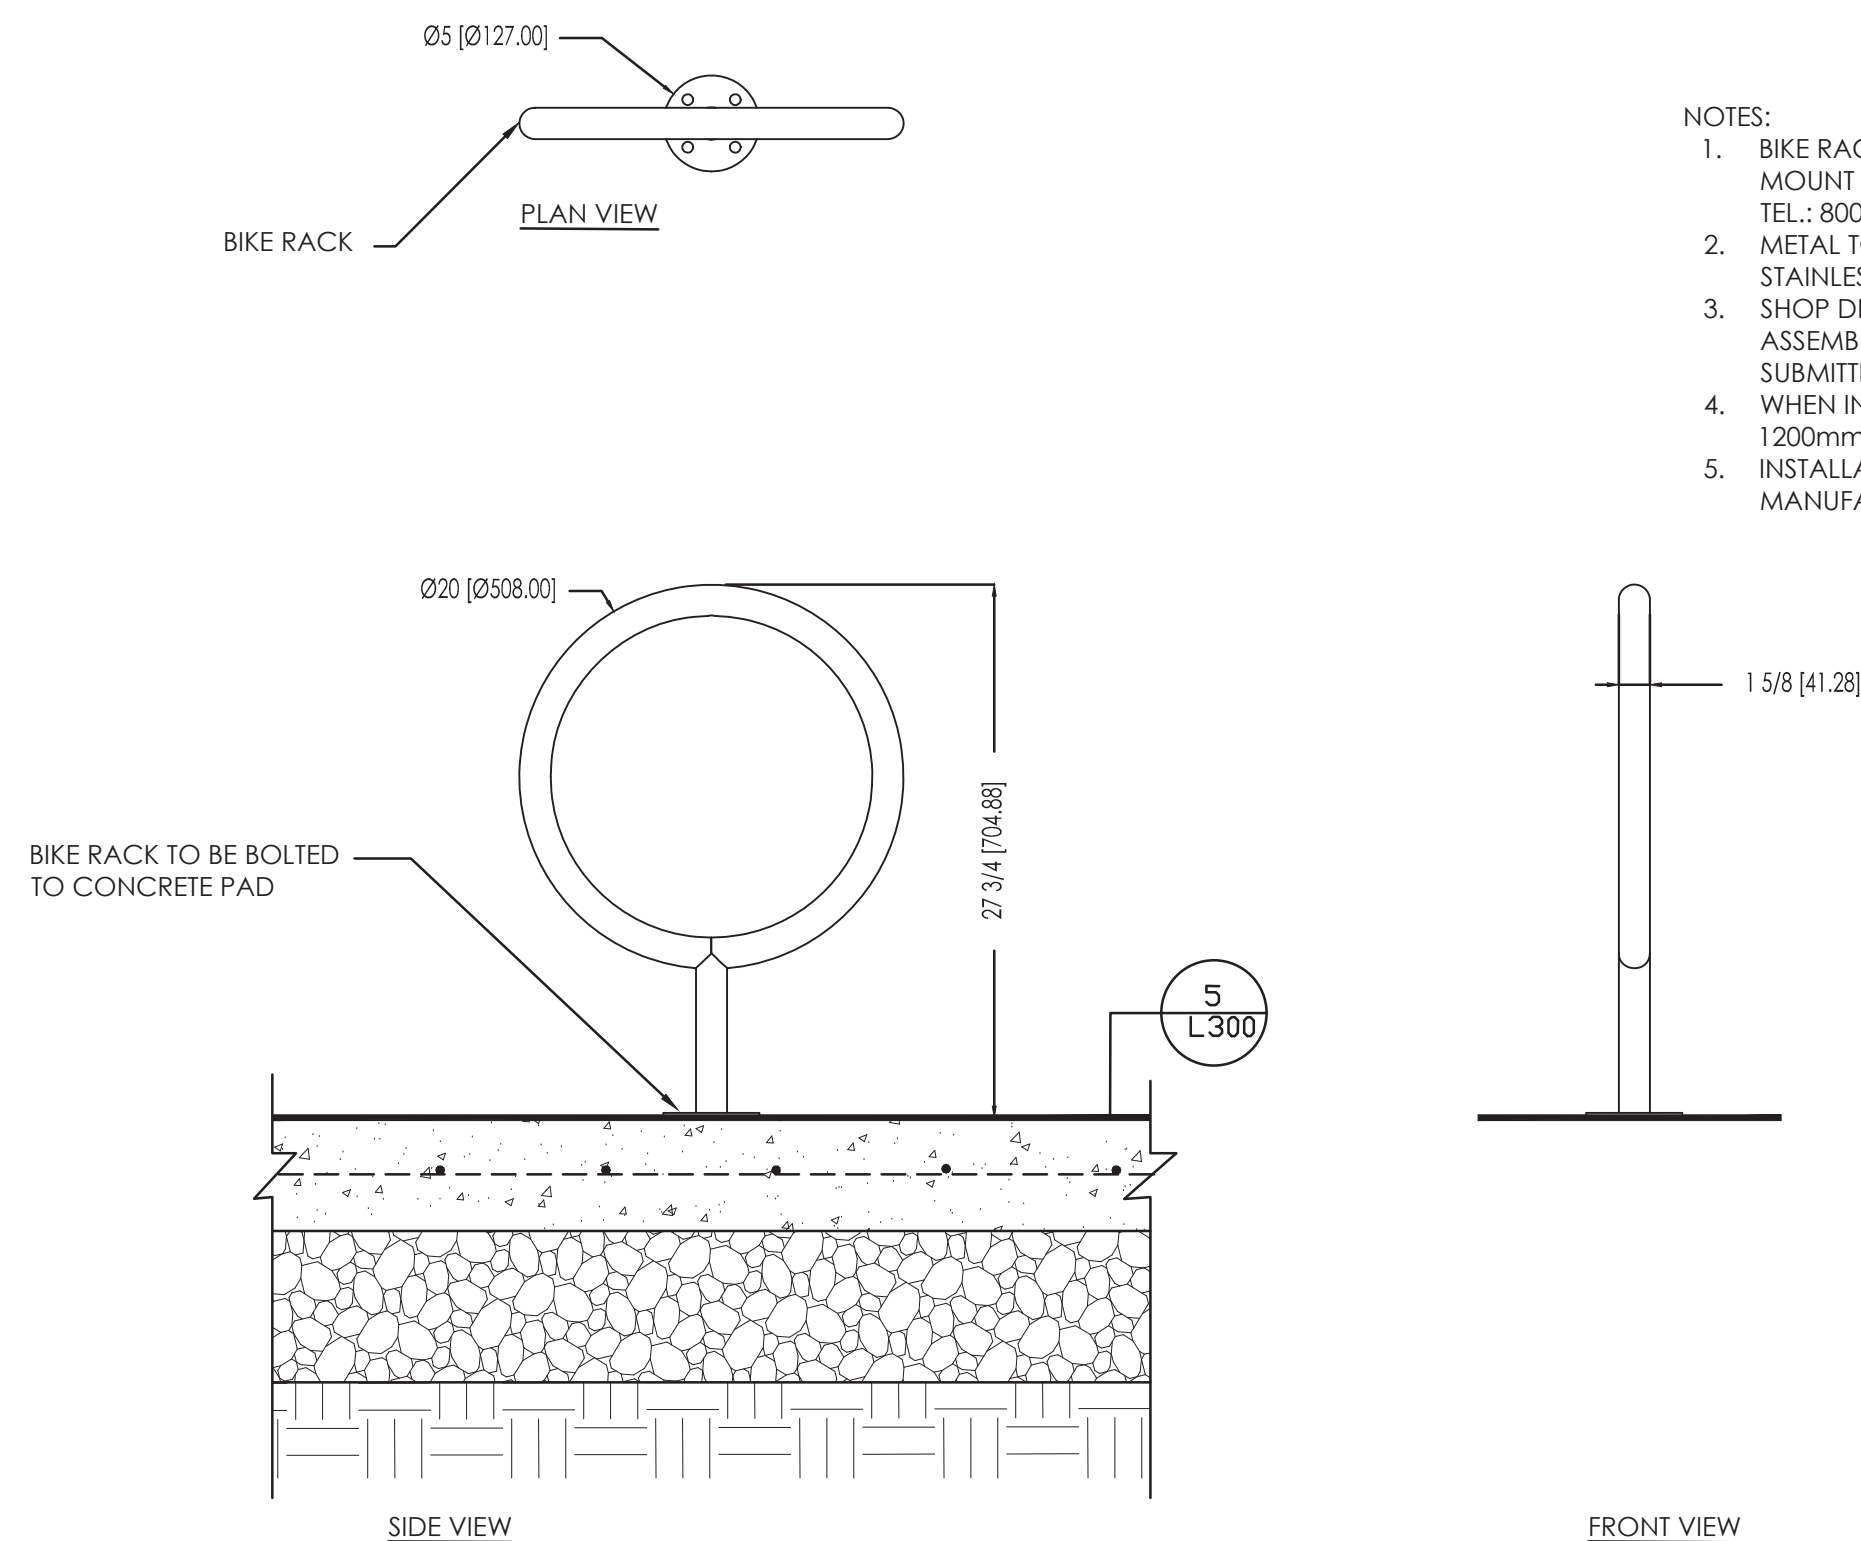


4 WASTE RECEPTACLE

1:20

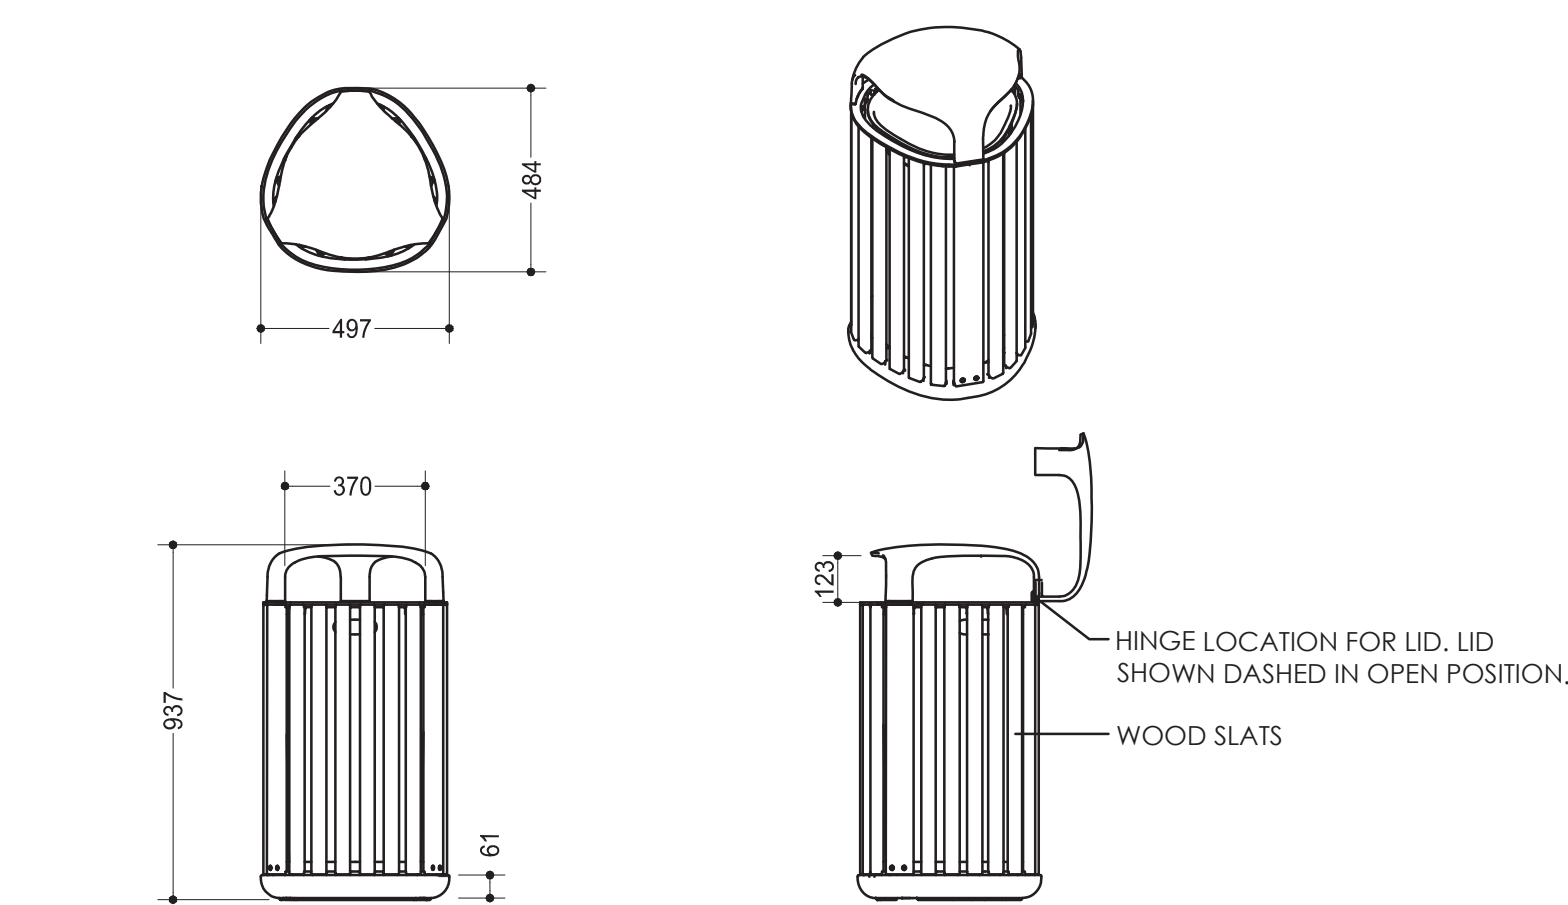


5 BENCH DETAIL

1:20

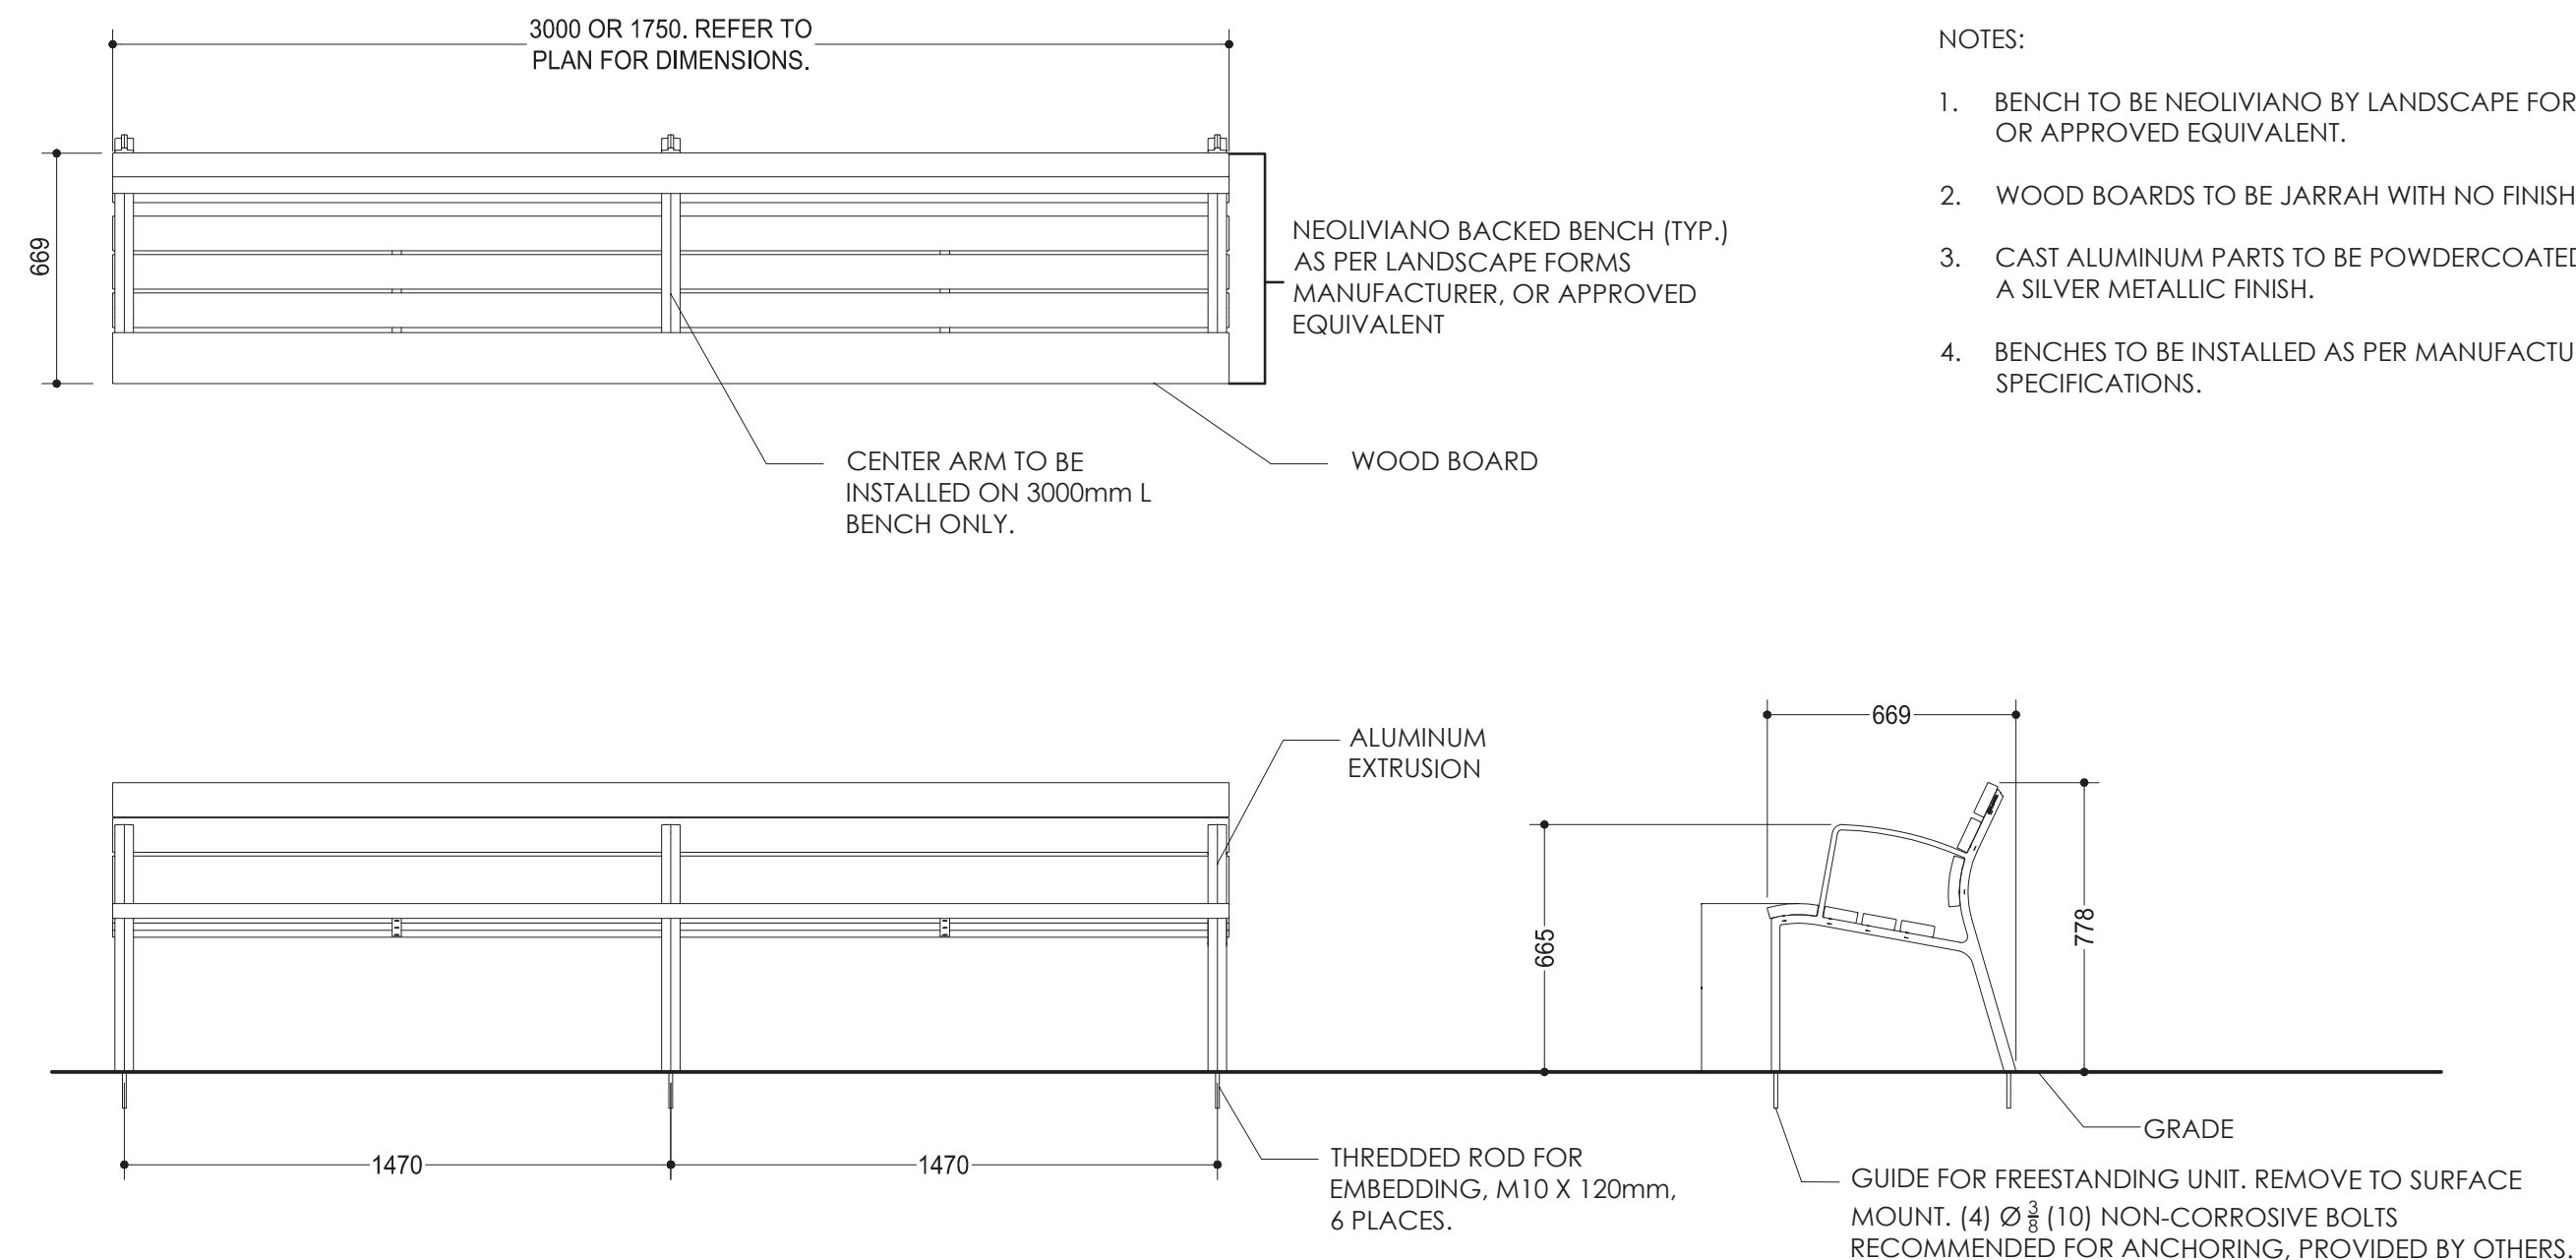

2 HORIZONTAL WOOD FENCE WITH OPENINGS - FENCE PANEL A

1:30

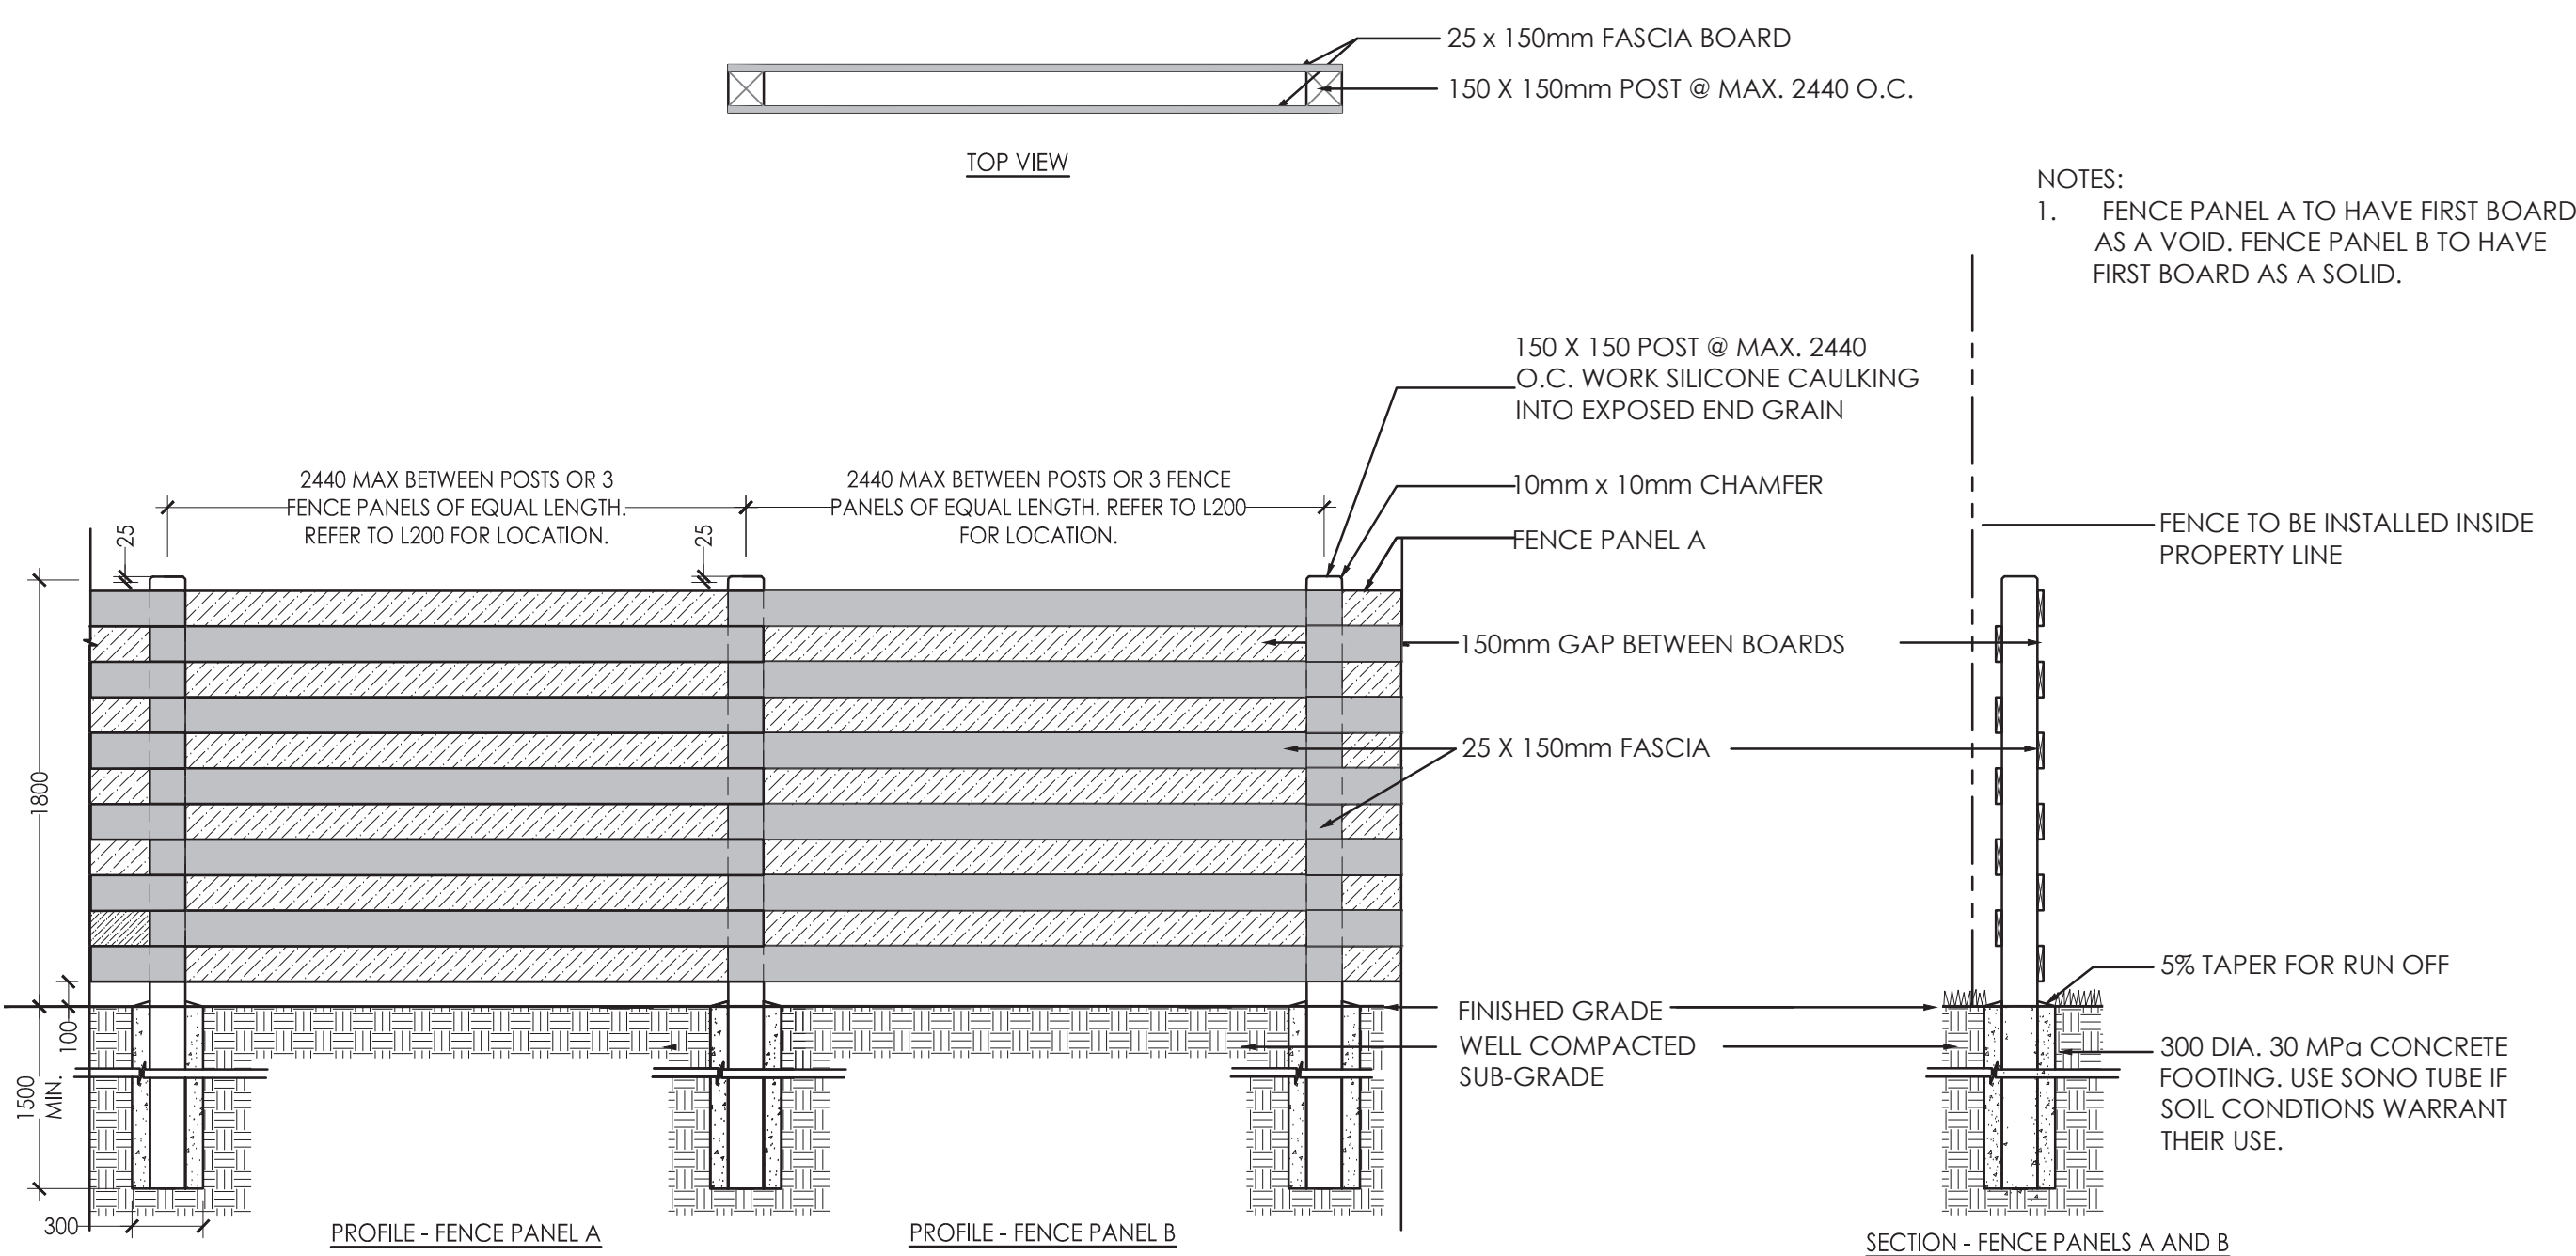

Copyright Reserved

The Contractor shall verify and be responsible for all dimensions. DO NOT scale the drawing - any errors or omissions shall be reported to Stantec without delay.
The Copyrights to all designs and drawings are the property of Stantec. Reproduction or use for any purpose other than that authorized by Stantec is forbidden.

Legend

Notes

- SITE PLAN PREPARED BY FIGURR, DATED FEBRUARY, 2022.
- TOPOGRAPHIC SURVEY PREPARED BY FARLEY, SMITH AND DENIS SURVEYING LTD, DATED JANUARY 12, 2021.

3	ISSUED FOR CITY REVIEW	CA	KP	2022.08
2	ISSUED FOR COMMENTS	CTL	KP	2022.03
1	ISSUED FOR REVIEW	CTL	ILL	2021.06
Revision		By	Appd.	YY.MM.JJ
File Name: 160401667-LB		CTL	ILL	2021-05
		Dwn.	Chkd.	Dsgn.

Permit-Seal



Client/Project

1238407 CANADA INC.

971 MONTREAL ROAD

OTTAWA, ON

Title

LANDSCAPE DETAILS AND NOTES

Project No.

160401667

Drawing No.

L301

Scale

VARIES

Sheet

4 of 4

Revision

3

PLAN # 18: