



- MATERIAL LEGEND**
1. ALUMITEX WHITE METAL PANEL
  2. HORIZONTAL GREY CONCRETE PANELING
  3. WHITE BRICK
  4. GLAZING
  5. VERTICAL ALUMITEX GREY & WHITE PATTERNED METAL PANELING
  6. GREY METAL PANELING
  7. BALCONY GUARD (GLAZED)

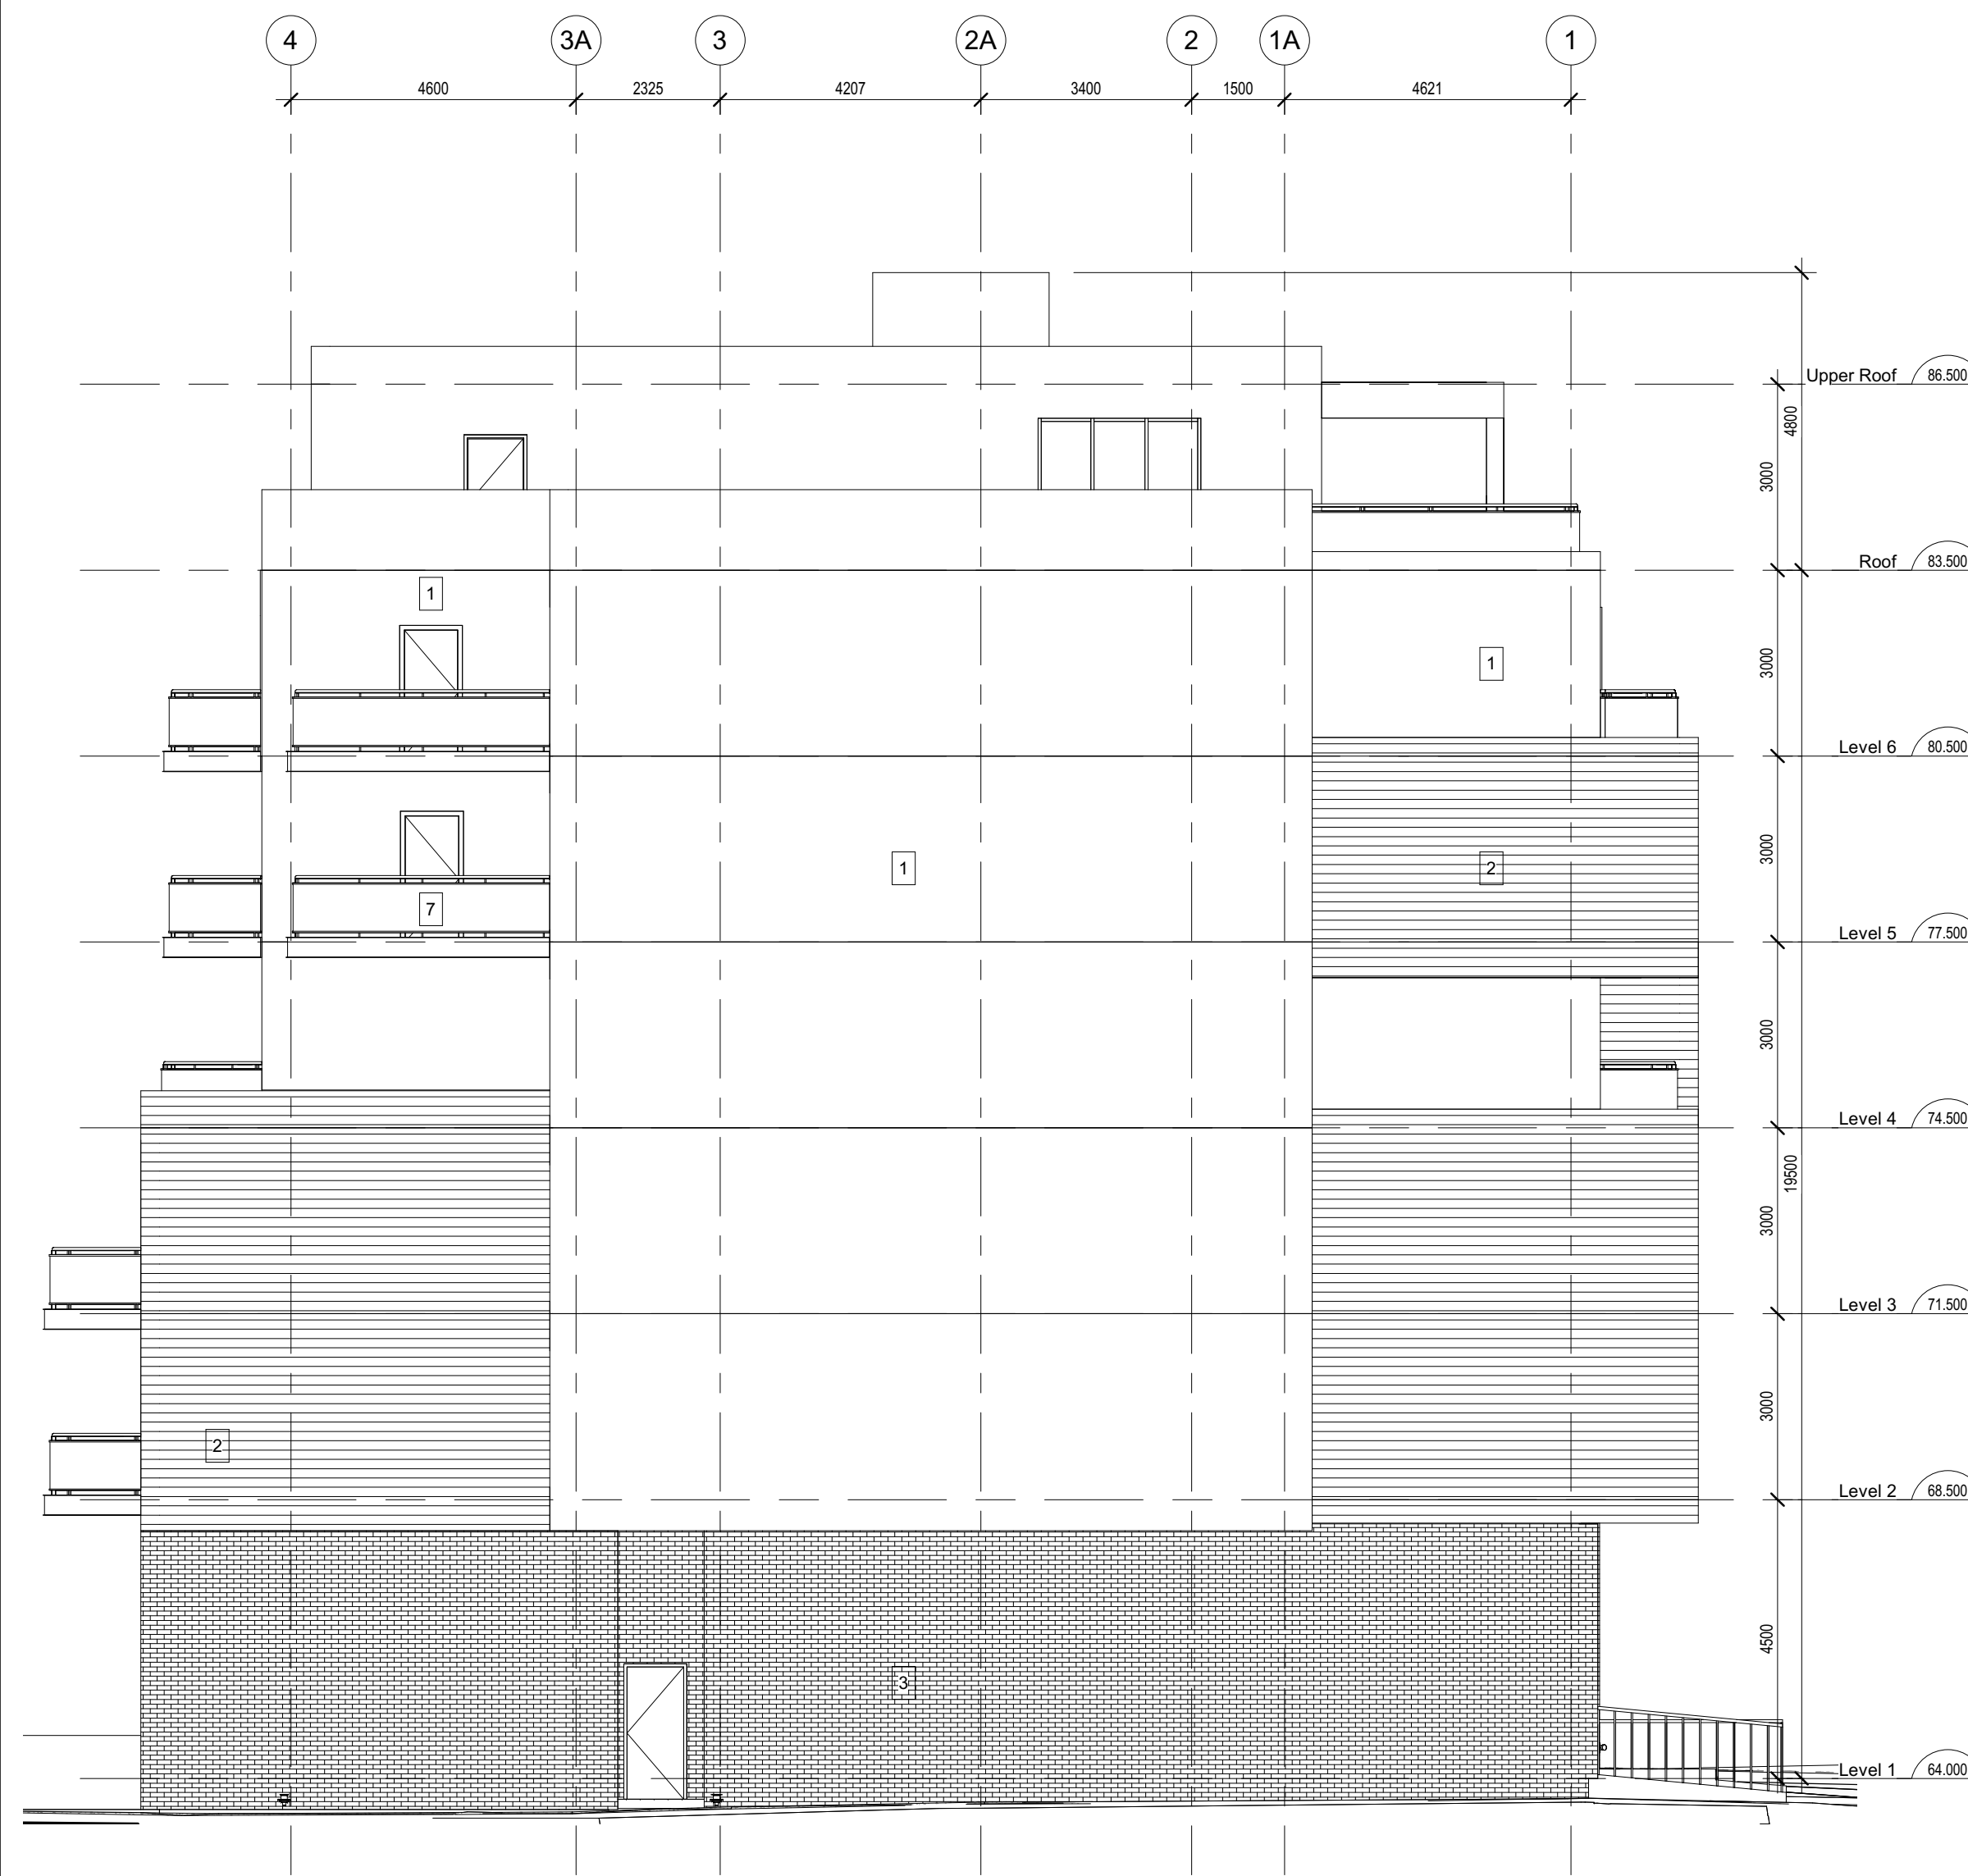

2 NORTH ELEVATION  
A-201 SCALE 1 : 100

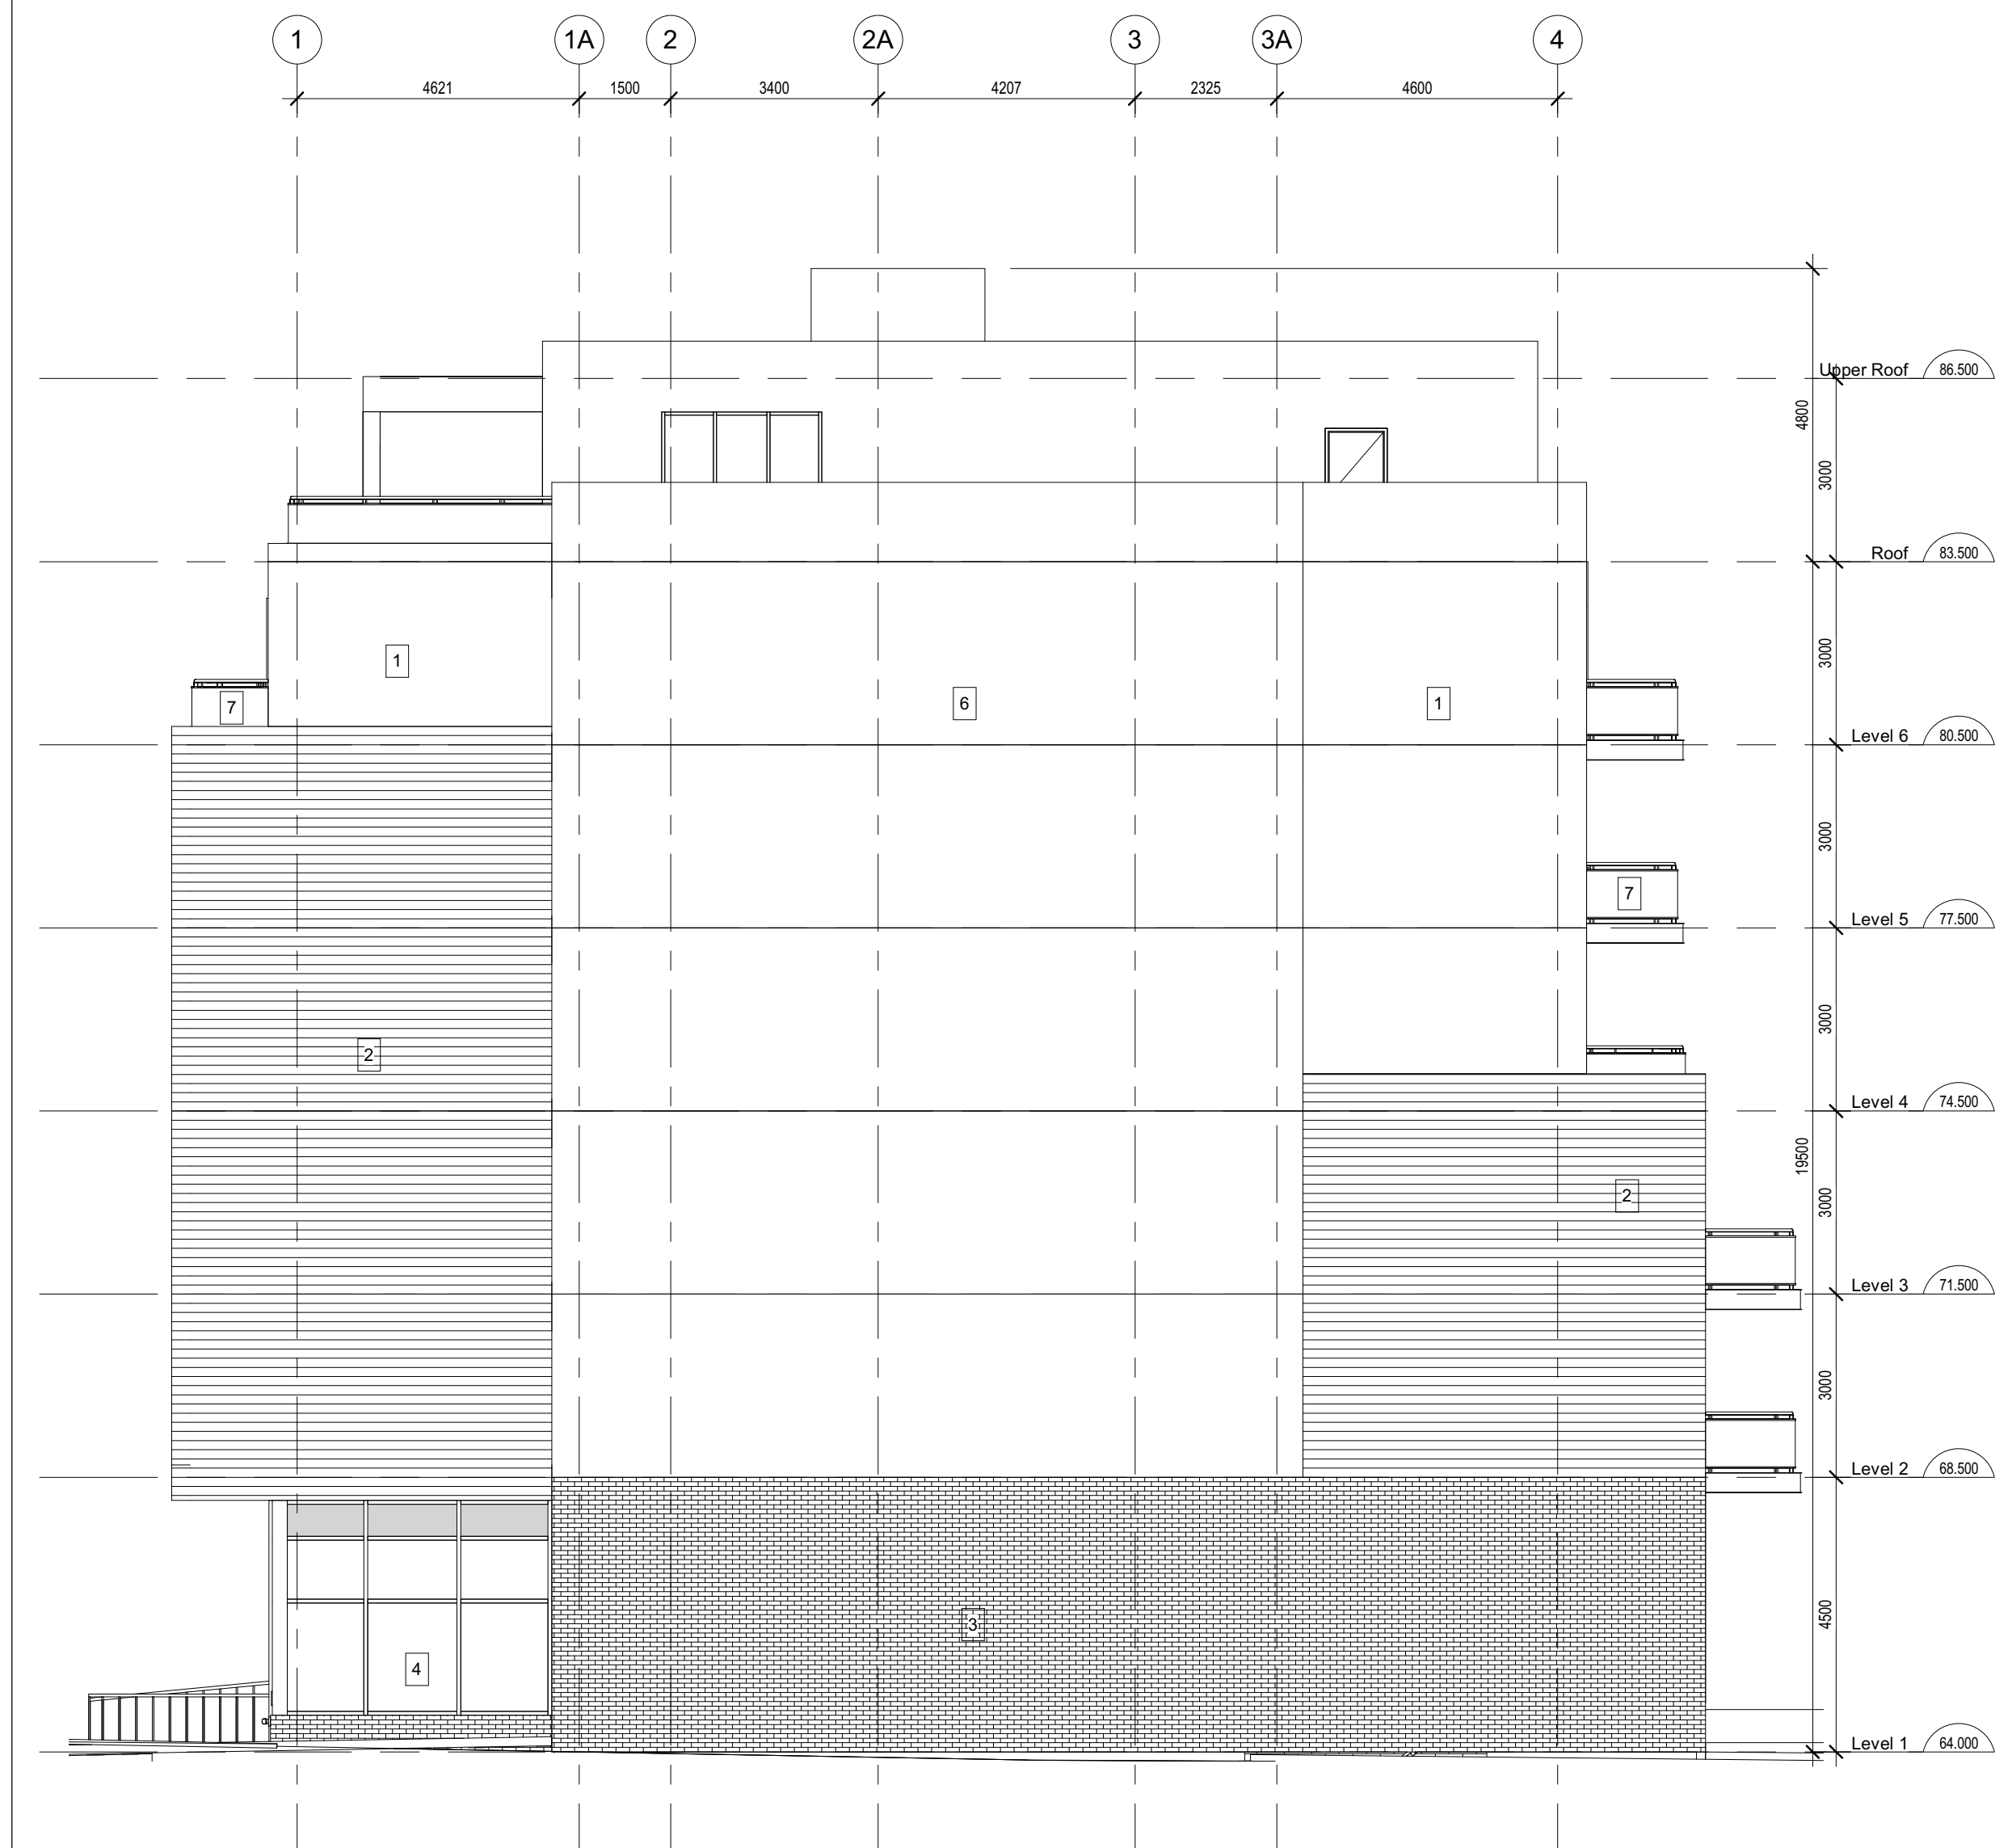

1 SOUTH ELEVATION  
A-201 SCALE 1 : 100

NOTE: THIS DRAWING IS THE PROPERTY OF THE ARCHITECT AND MAY NOT BE REPRODUCED OR USED WITHOUT THE EXPRESSED CONSENT OF THE ARCHITECT. THE CONTRACTOR SHALL CHECK AND VERIFY ALL DIMENSIONS AND REPORT ANY OMISSIONS OR DISCREPANCIES TO THE ARCHITECT BEFORE PROCEEDING WITH THE WORK.

DO NOT SCALE THE DRAWINGS

**RELEASE / REVISION RECORD**

No.	Description	Date
1	ISSUED FOR PROGRESS REVIEW	20-12-11
2	ISSUED FOR PROGRESS MEETING	21-03-18
3	ISSUED FOR SITE PLAN CONTROL	21-10-26
4	ISSUED FOR 1ST RESPONSE TO SPC COMMENTS	22-04-07
5	ISSUED FOR 2ND RESPONSE TO SPC COMMENTS	22-08-29
6	ISSUED FOR 3RD RESPONSE TO SPC COMMENTS	22-10-11

OWNER

93 HOLLAND : 2364672 ONT. INC.  
91 HOLLAND : 2546928 ONT. INC.  
dnicholson@beamteam.com  
613-277-7201

PROJECT NORTH



**chmielarchitects**

200 - 109 Bank Street  
Ottawa, ON K1P 5N5  
t (613) 234-3585  
f (613) 234-6224

Six-Storey Residential on  
Holland

91-93 Holland Avenue

PROJECT NO.	20-1898	DRAWN	RAC
SCALE	As indicated	CHECKED	MD

DRAWING TITLE  
**BUILDING ELEVATIONS**

DRAWING NO.

**A-201**

#18605

D07-12-21-0180