



CLIENT:


CLEROUX CRESCENT

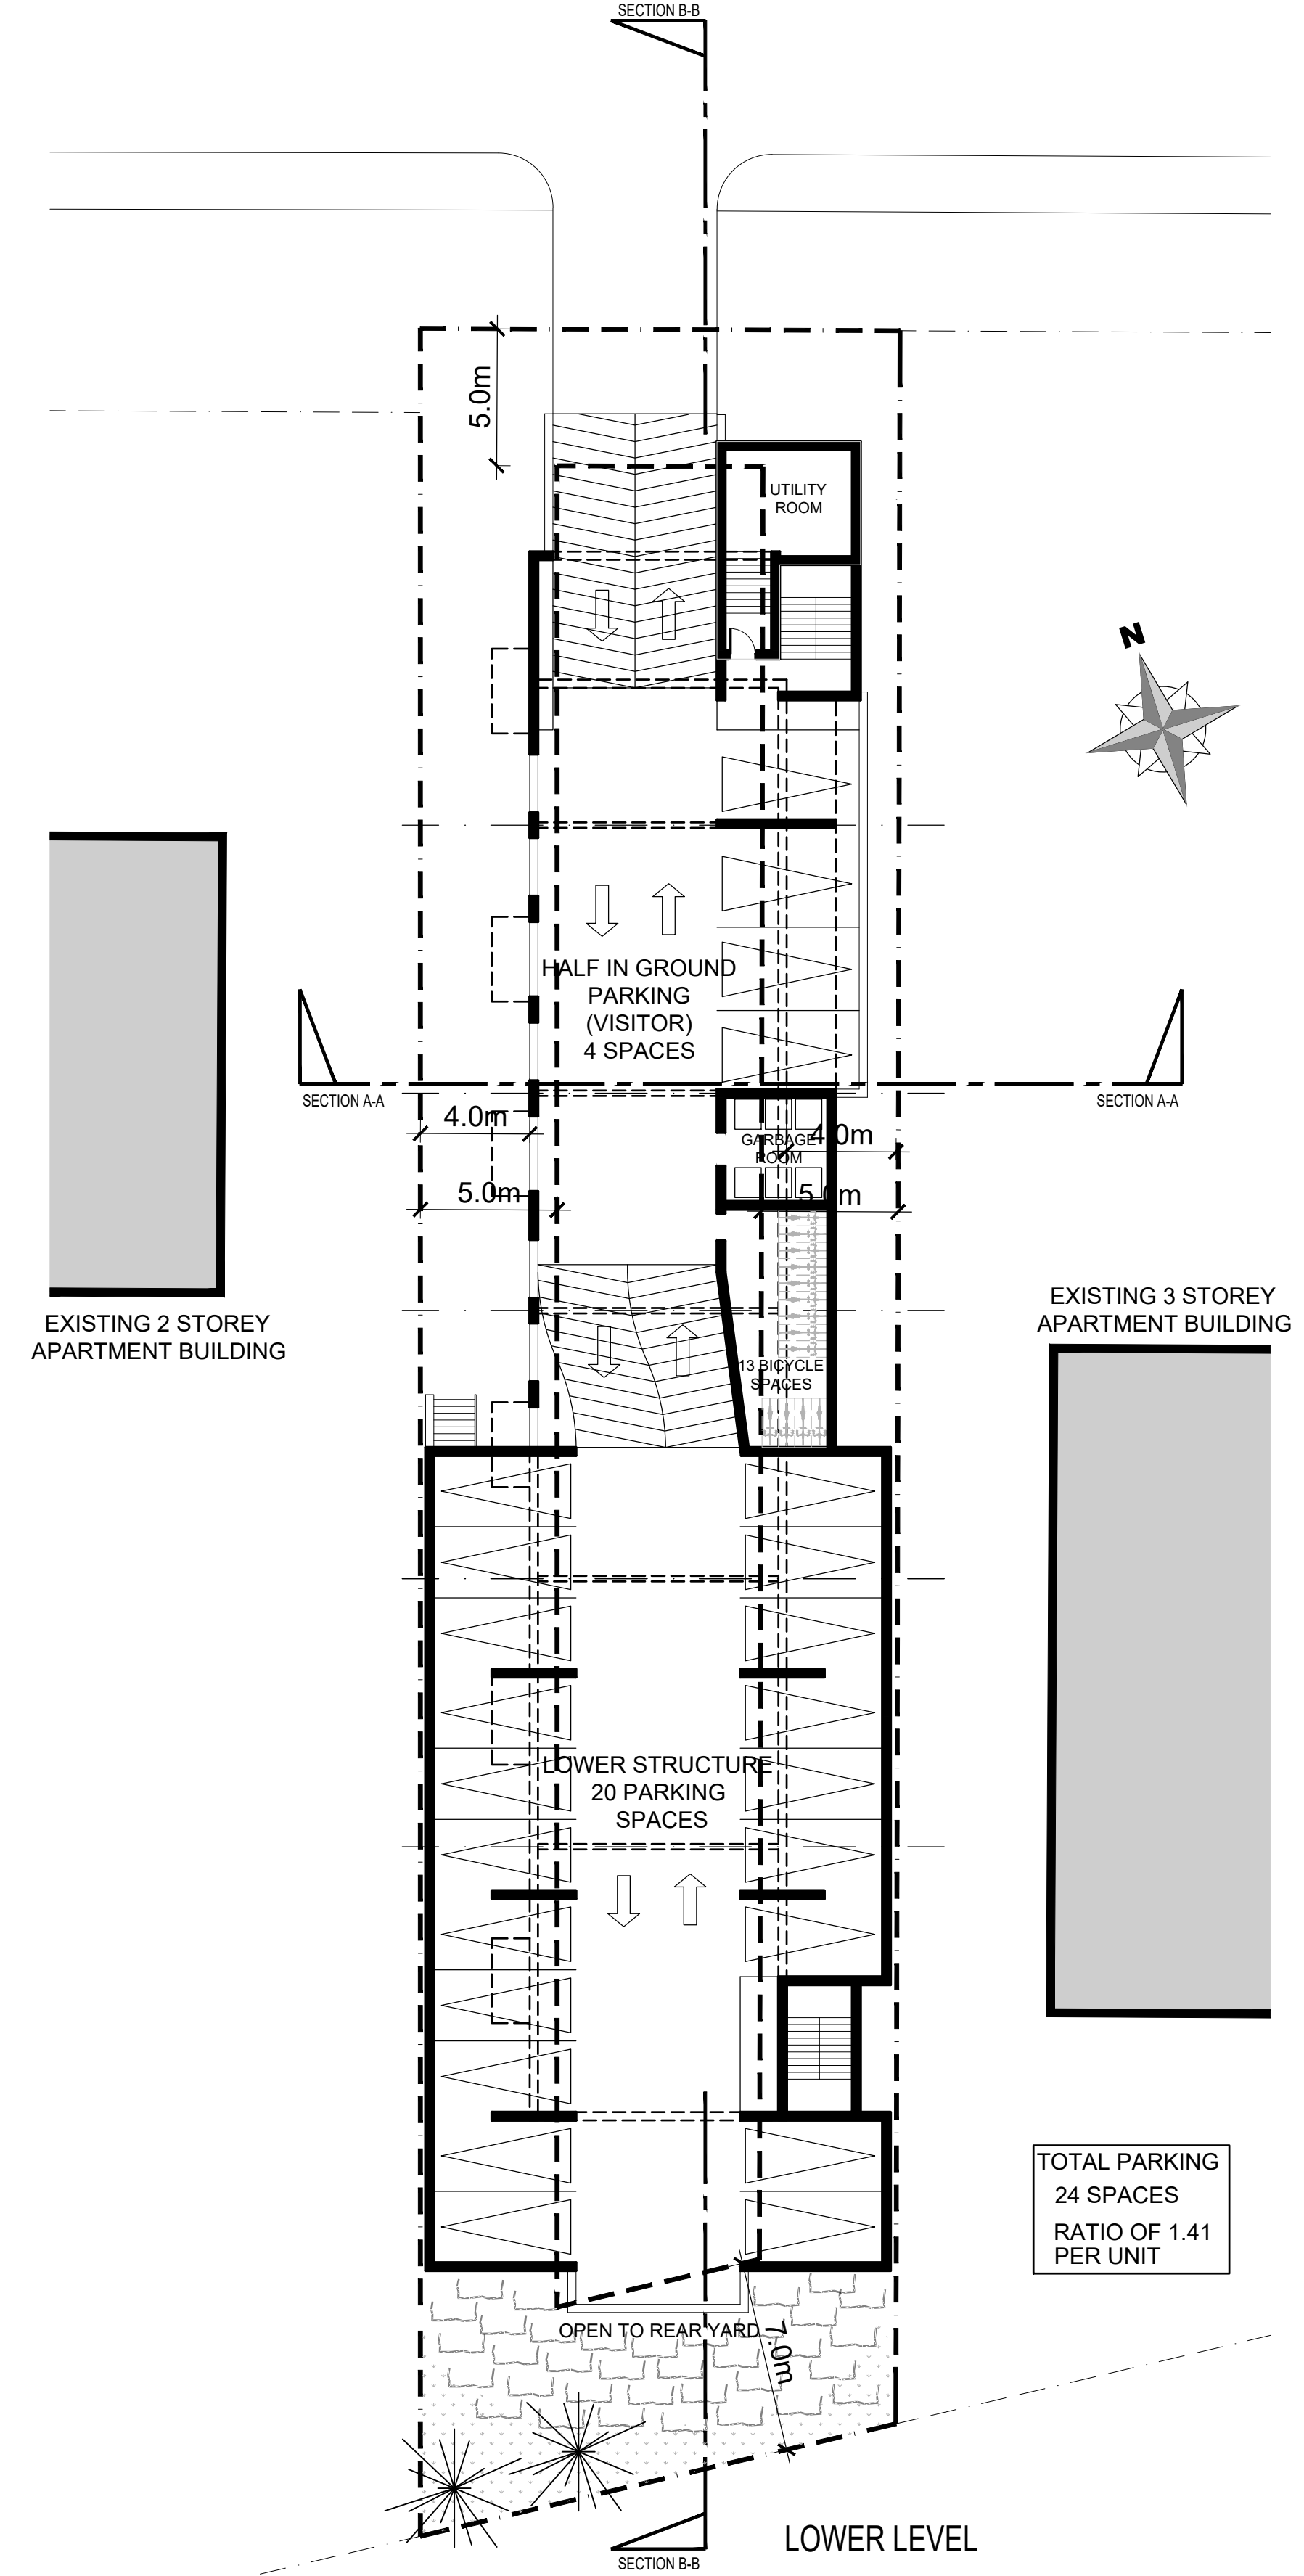

CLEROUX CRESCENT

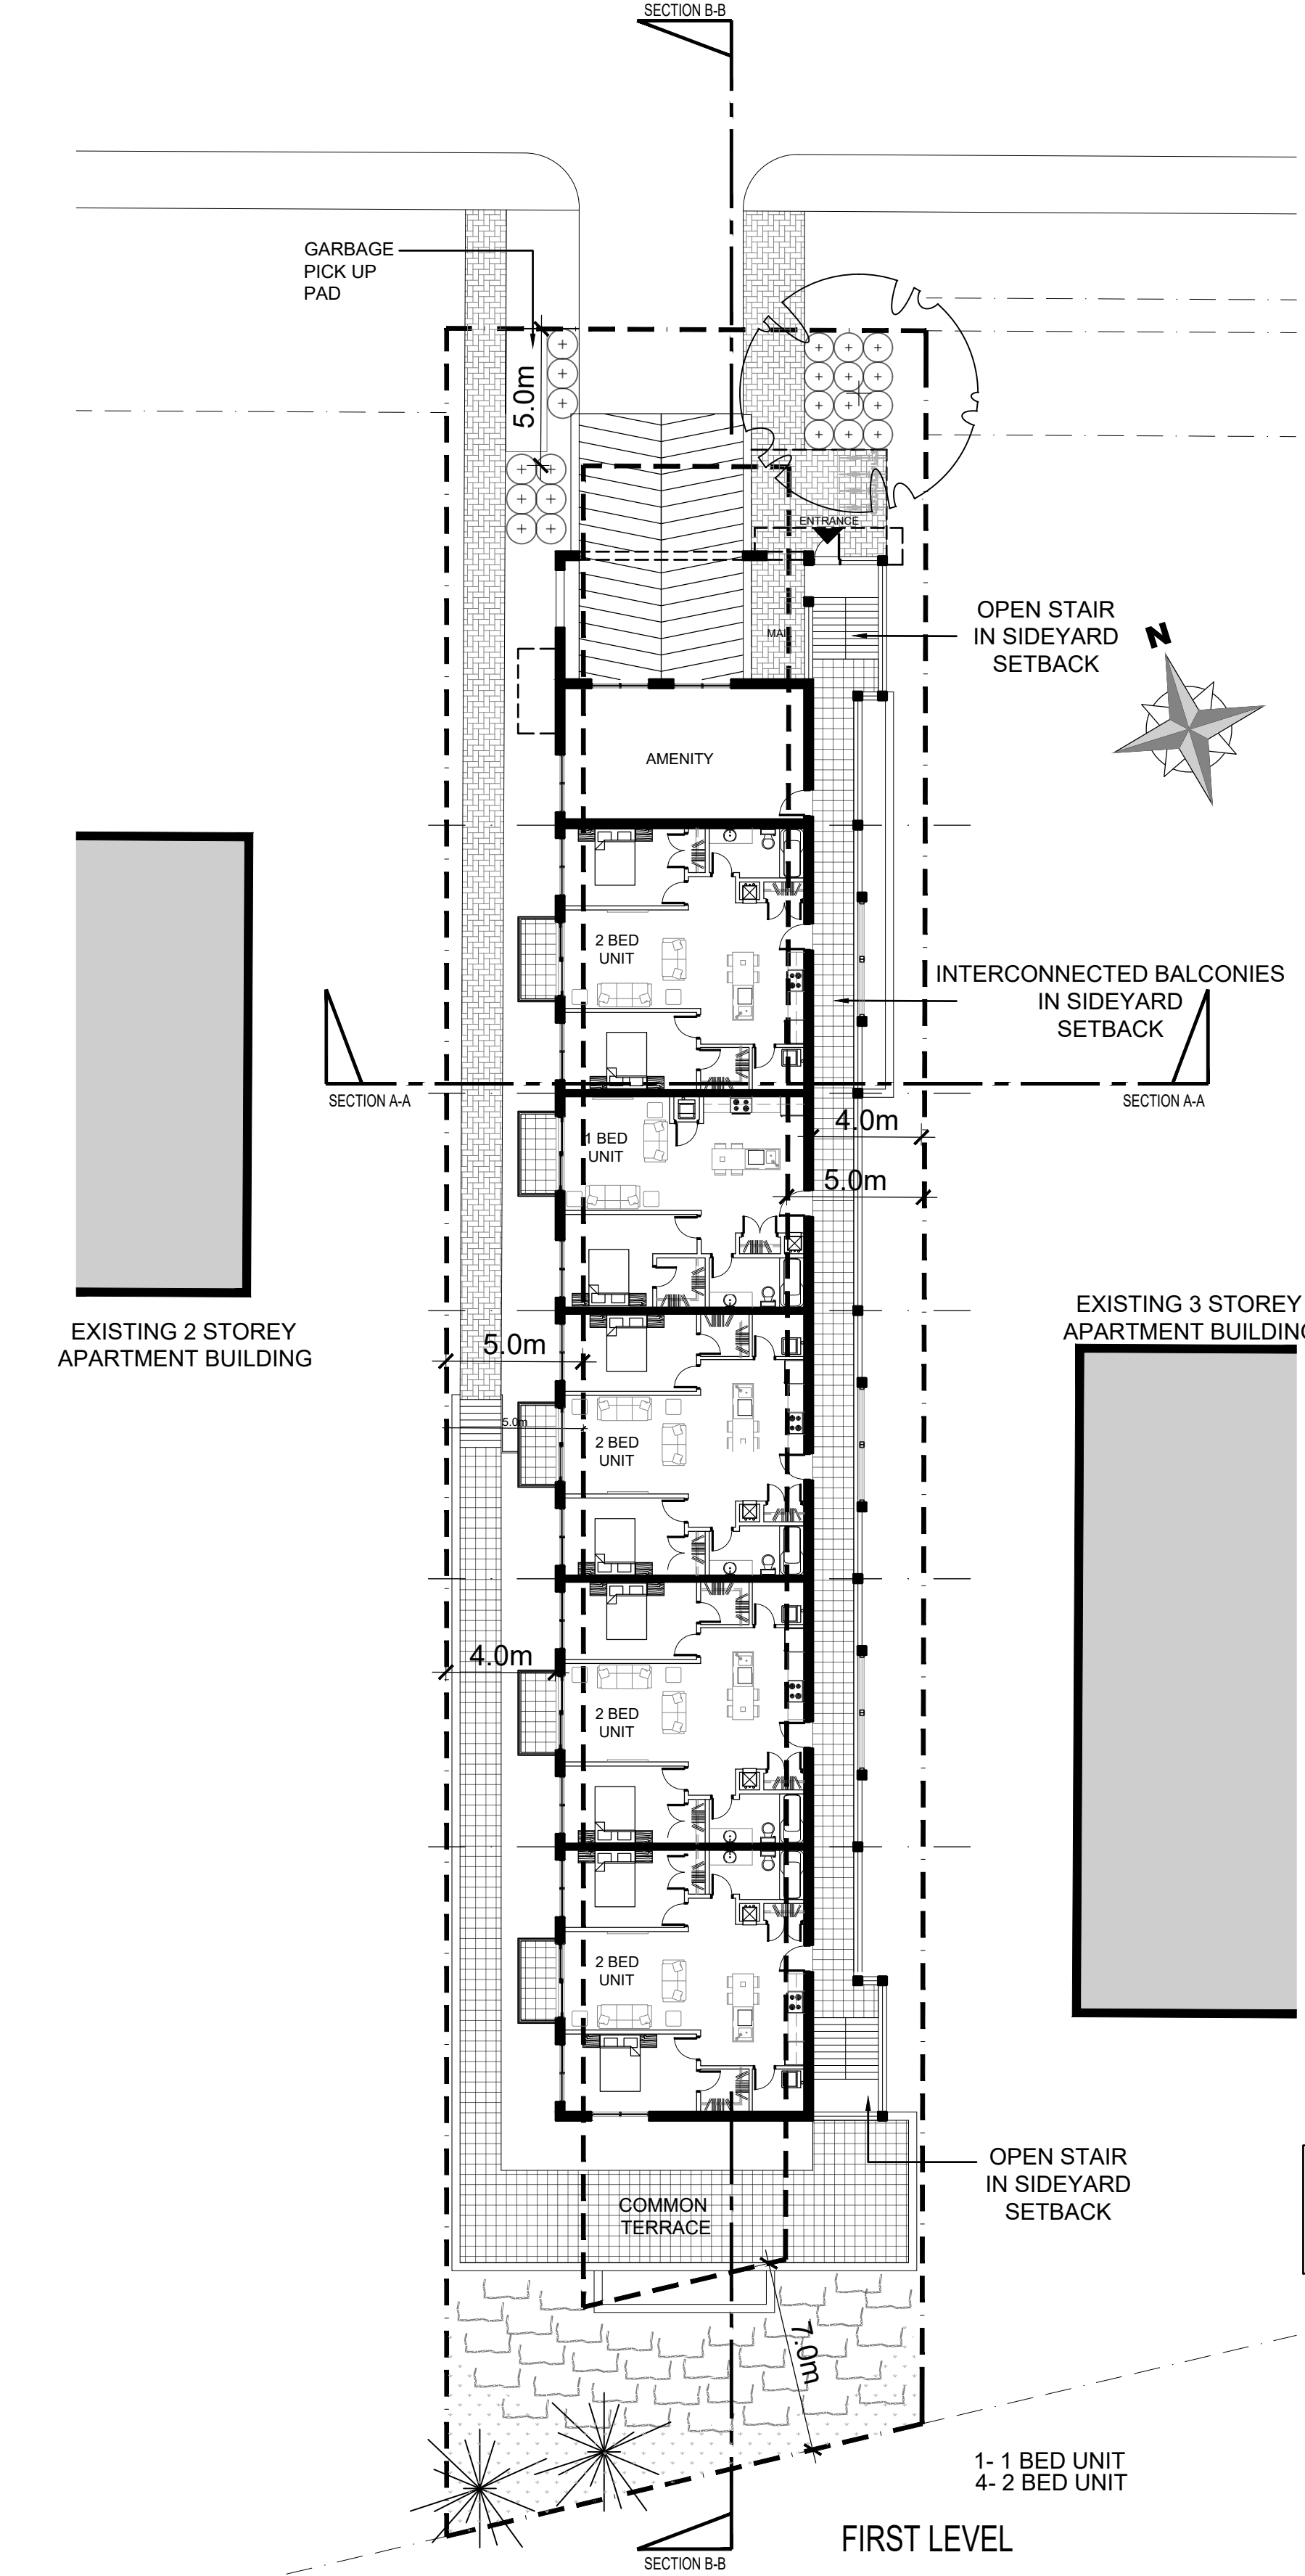

CLEROUX CRESCENT

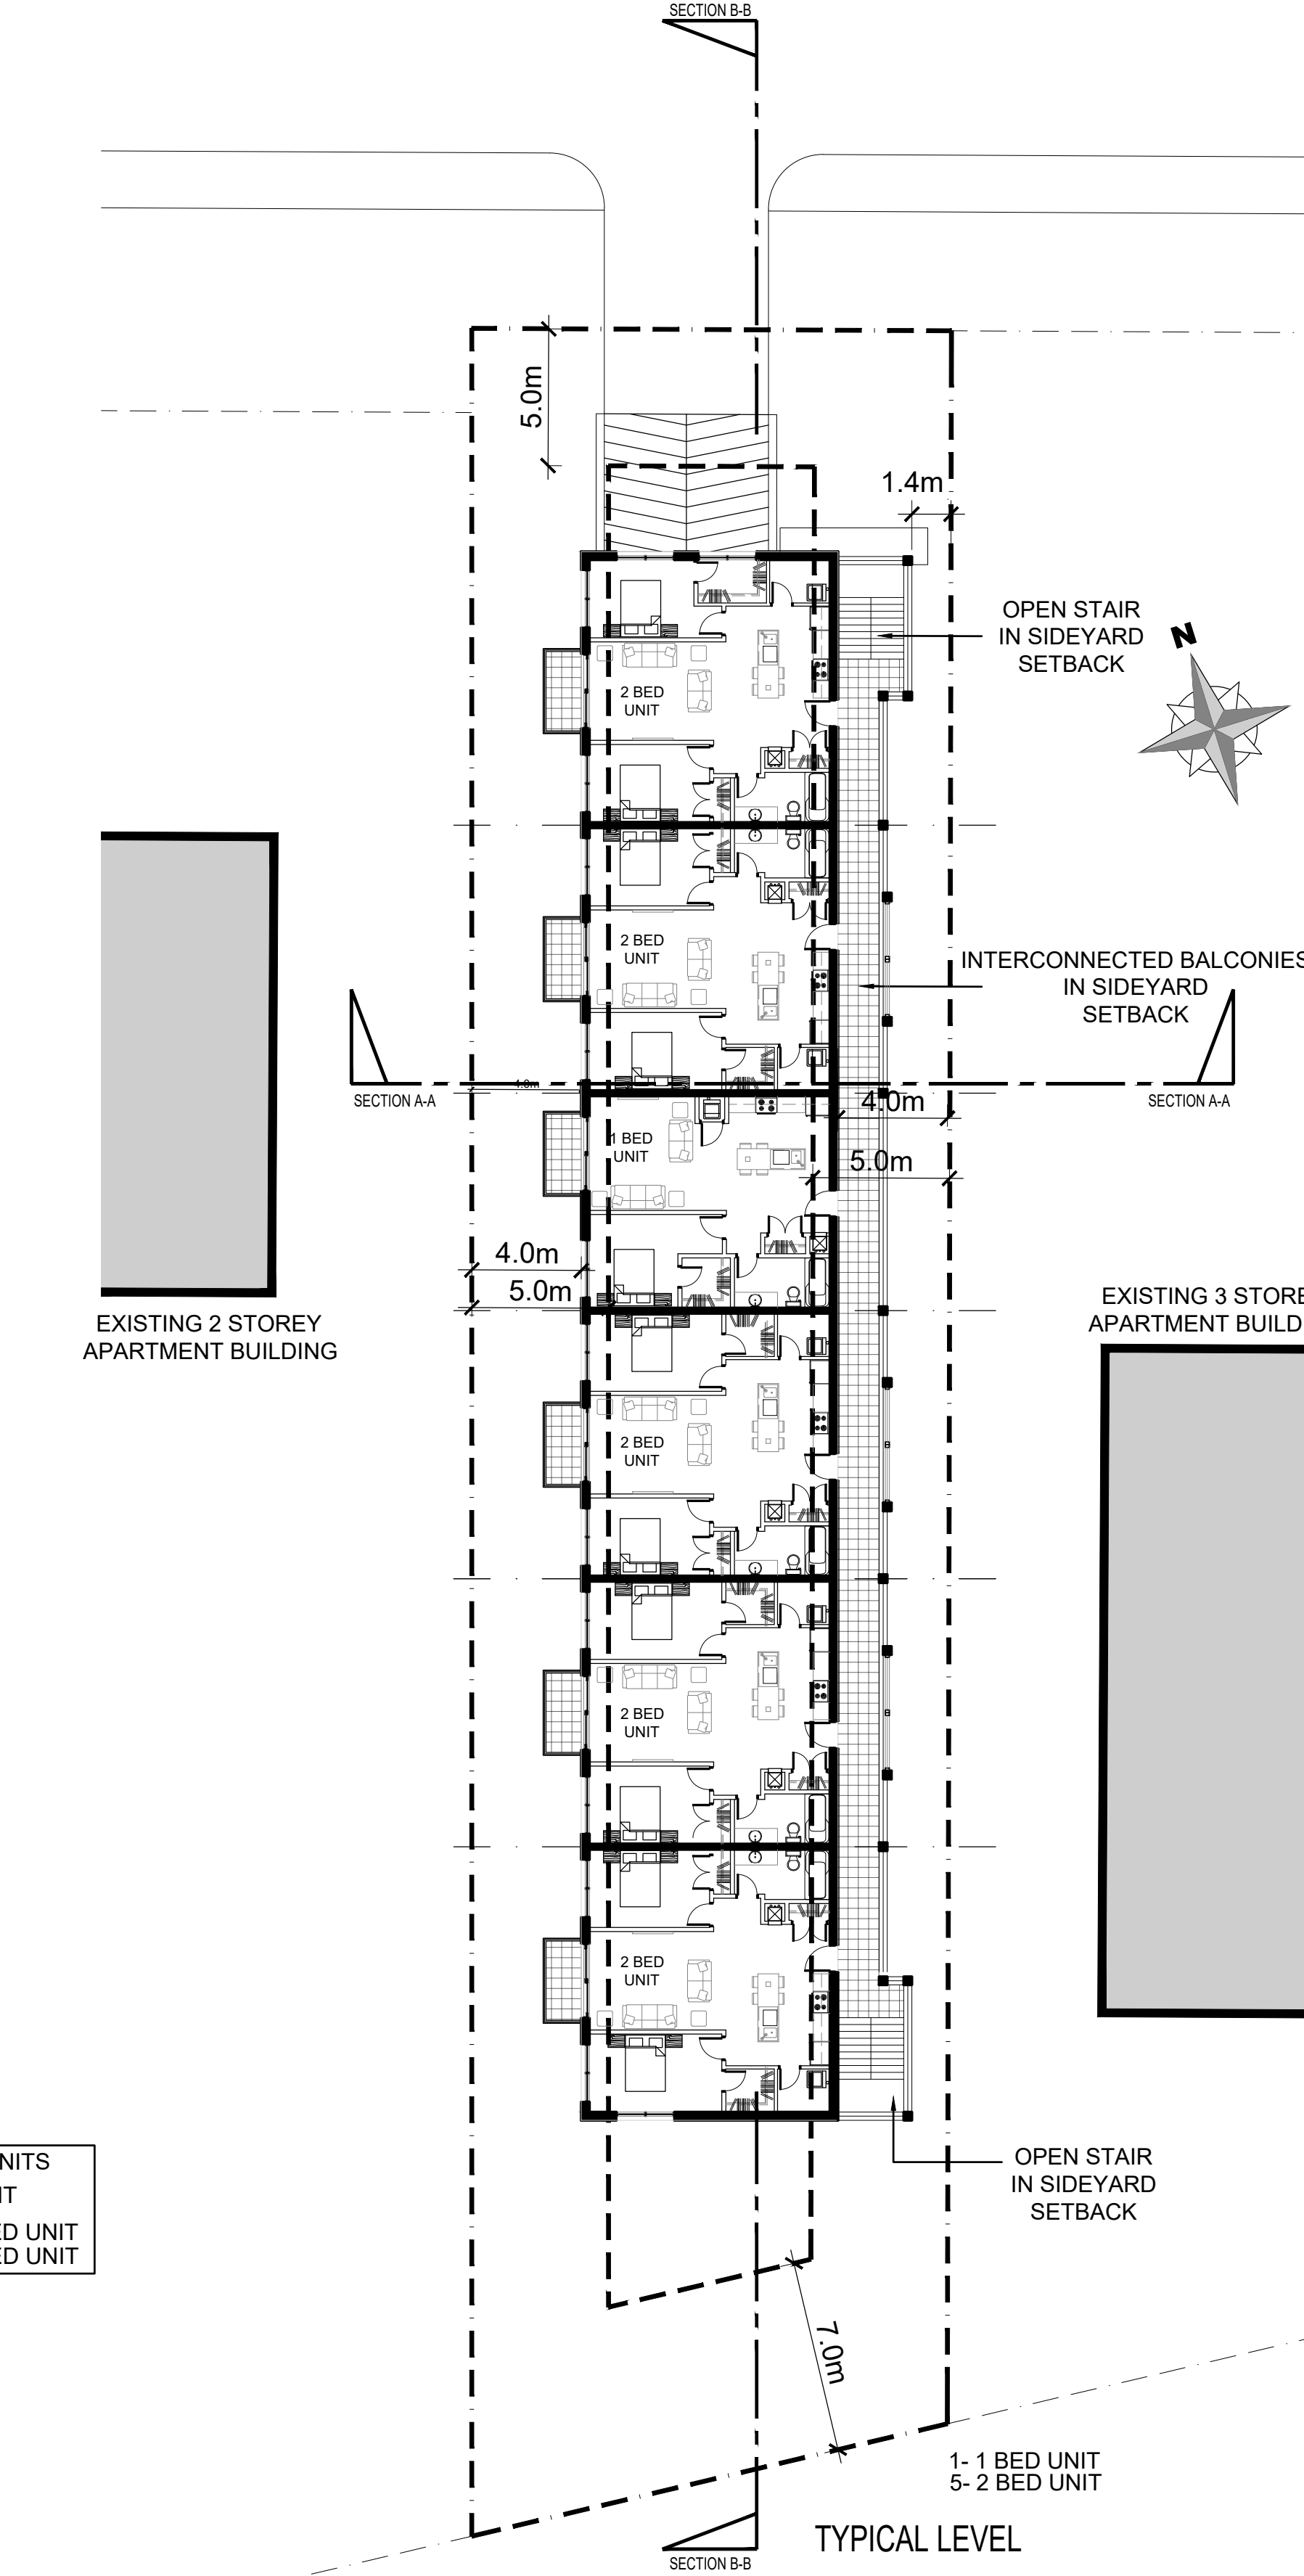

13			
12			
11			
10			
09			
08			
07			
06			
05			
04	FOR REVIEW	PE	AUG. 17 2021
03	FOR REVIEW	PE	JUNE 16 2021
02	FOR REVIEW	PE	JAN. 26 2021
01	FOR REVIEW	PE	DEC. 21 2020
No.	REVISIONS	BY	DATE

NOT AUTHENTIC UNLESS SIGNED AND DATED

CONSULTING ENGINEERS

STRUCTURAL
 MECHANICAL
 ELECTRICAL

DESIGNED BY: P.E. DRAWN BY: P.E. APPROVED BY: P.E.

PROJECT
 2458
 CLEROUX CRESCENT
 OTTAWA


DRAWING TITLE
 FLOOR PLANS

PROJECT NO.
 0410
 DATE
 JAN, 08, 2021

A100



WEST ELEVATION

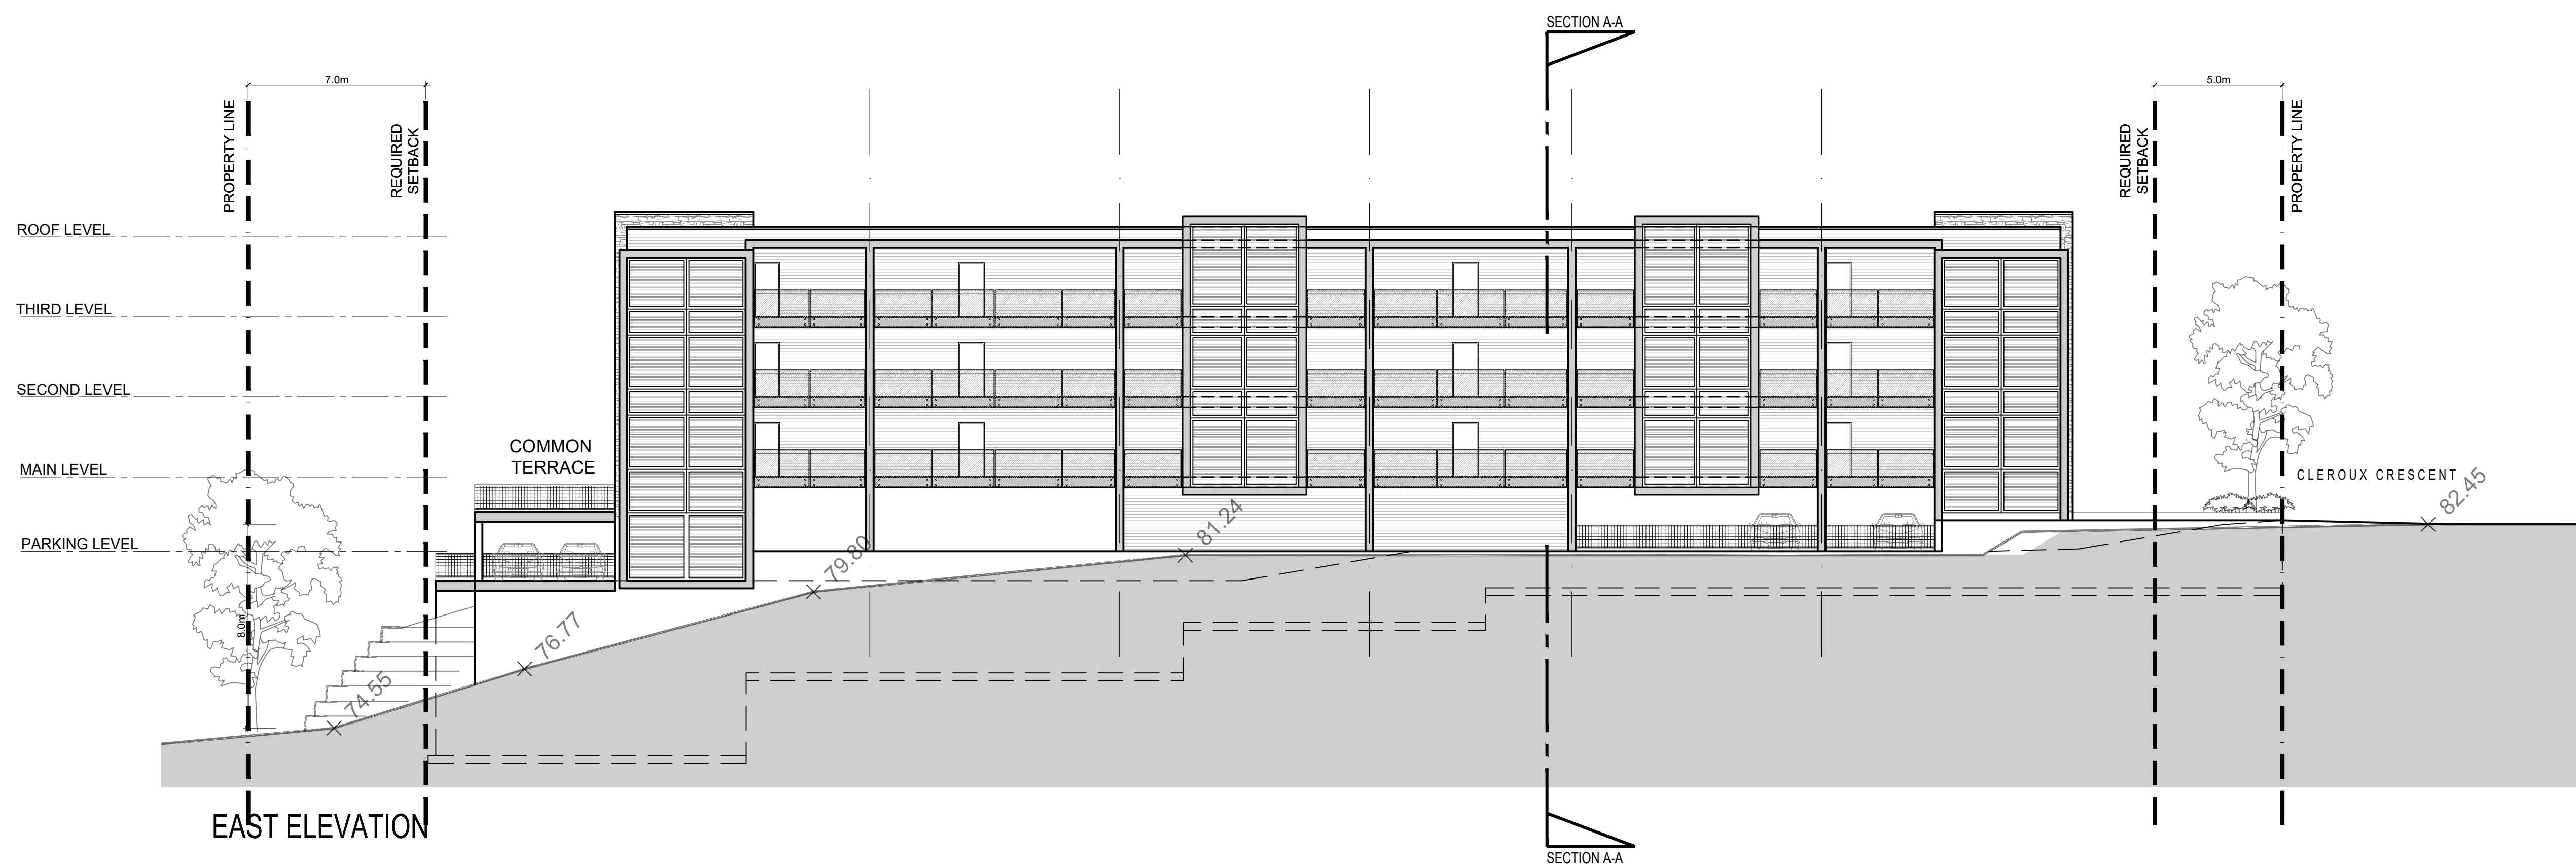

EAST ELEVATION

CLIENT:

13			
12			
11			
10			
09			
08			
07			
06			
05			
04			
03	FOR REVIEW	PE	JUNE 16 2021
02	FOR REVIEW	PE	JAN. 26 2021
01	FOR REVIEW	PE	DEC. 21 2020
No.	REVISIONS	BY	DATE

NOT AUTHENTIC UNLESS SIGNED AND DATED

CONSULTING ENGINEERS

STRUCTURAL
MECHANICAL
ELECTRICAL

DESIGNED BY: P.E. DRAWN BY: P.E. APPROVED BY: P.E.

PROJECT


2458
CLEROUX CRESCENT
OTTAWA

DRAWING TITLE


FLOOR PLANS

PROJECT NO.
0410
DATE
JAN, 08, 2021

A100

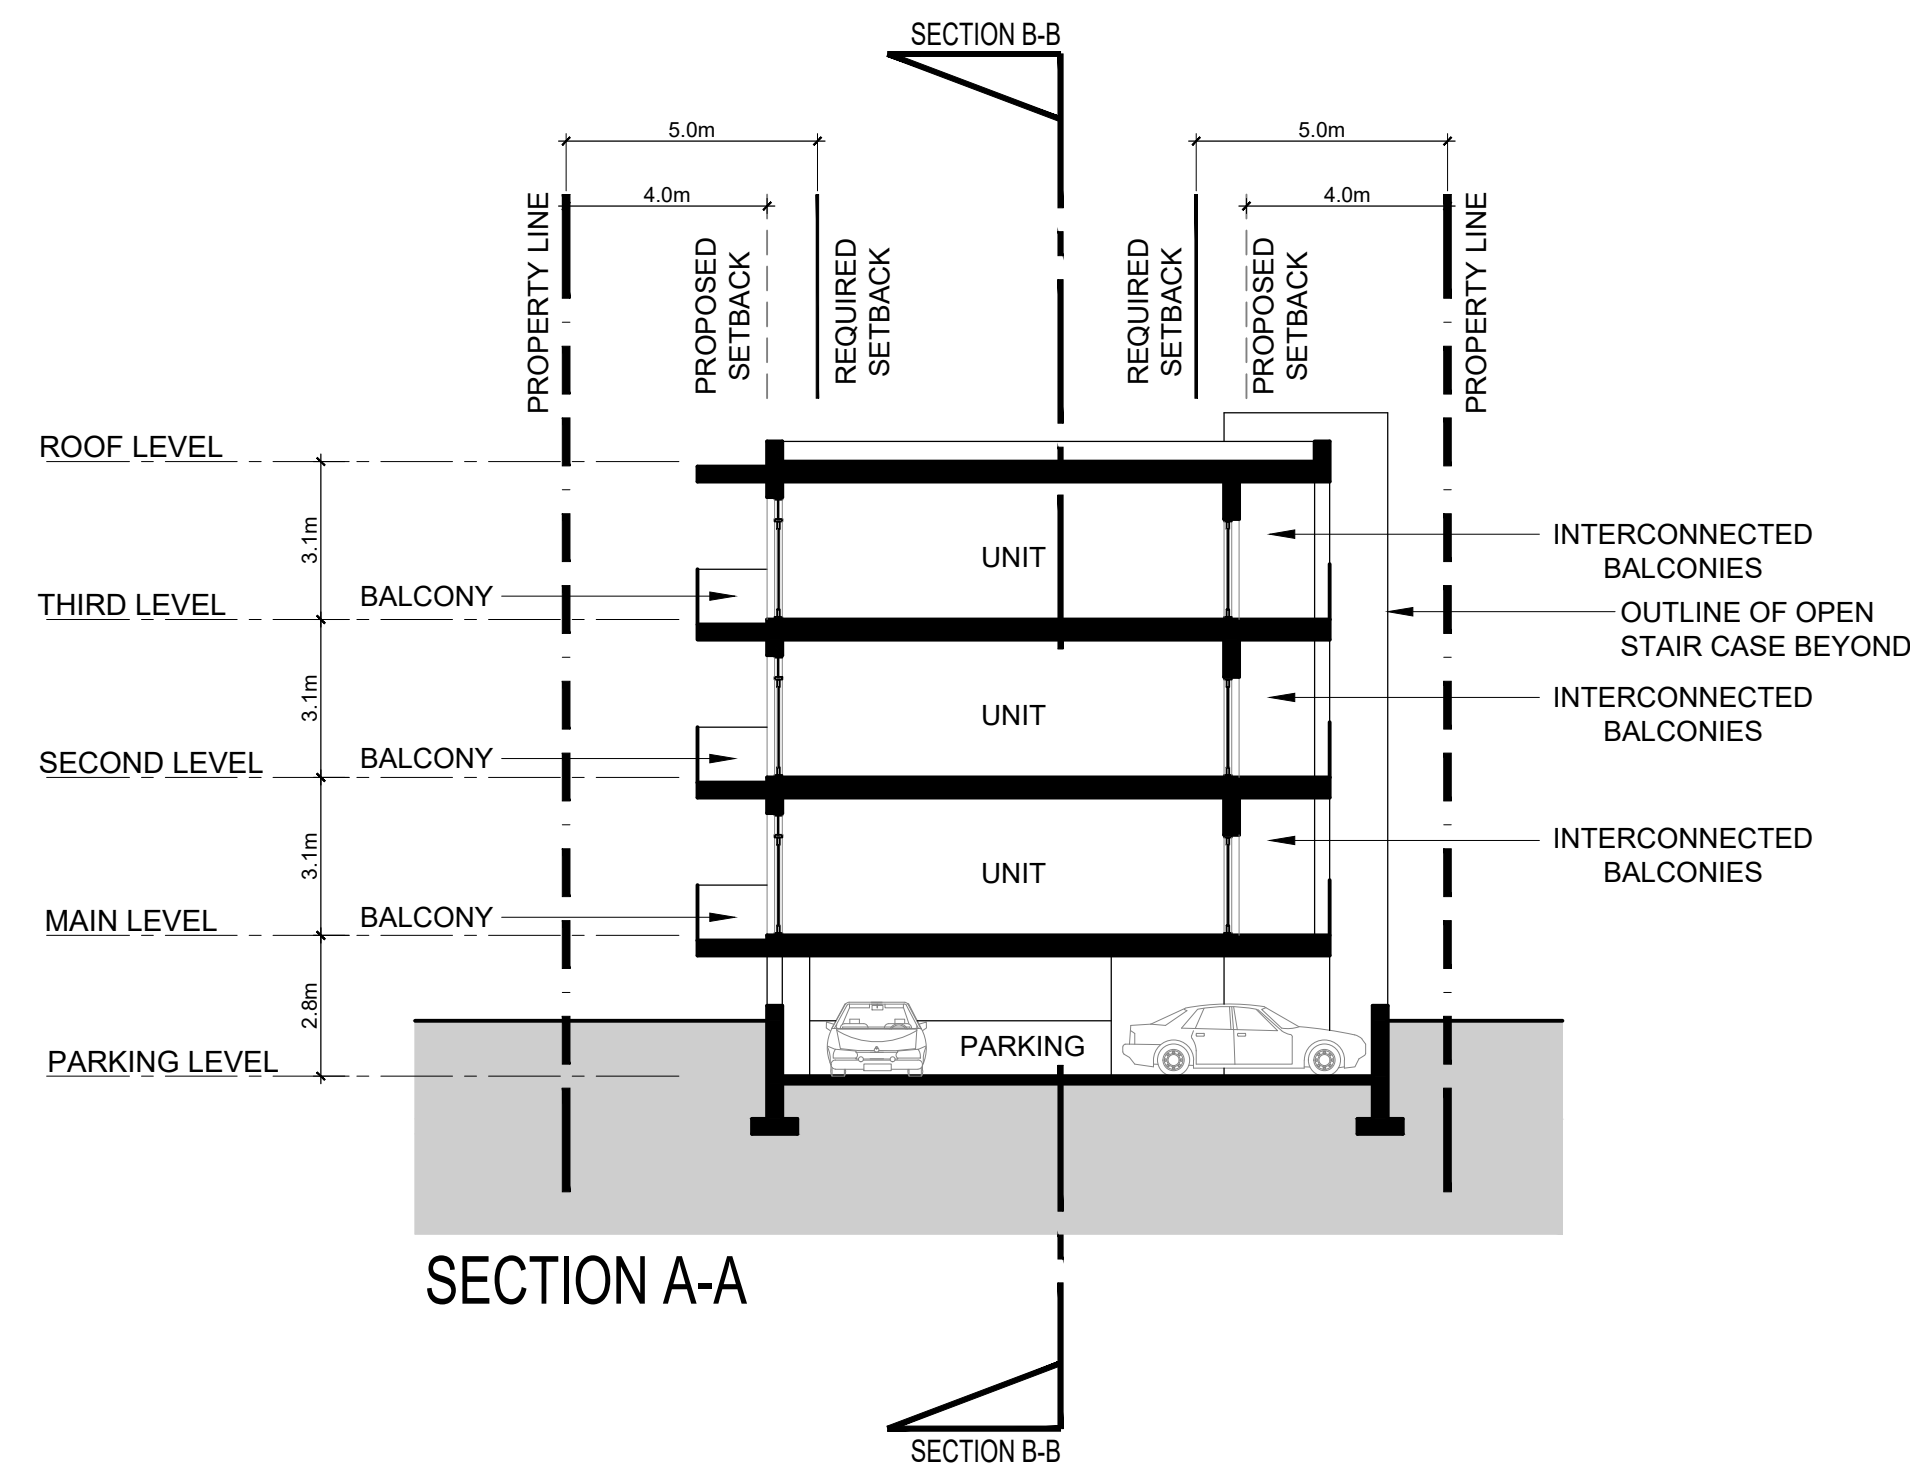

SECTION A-A

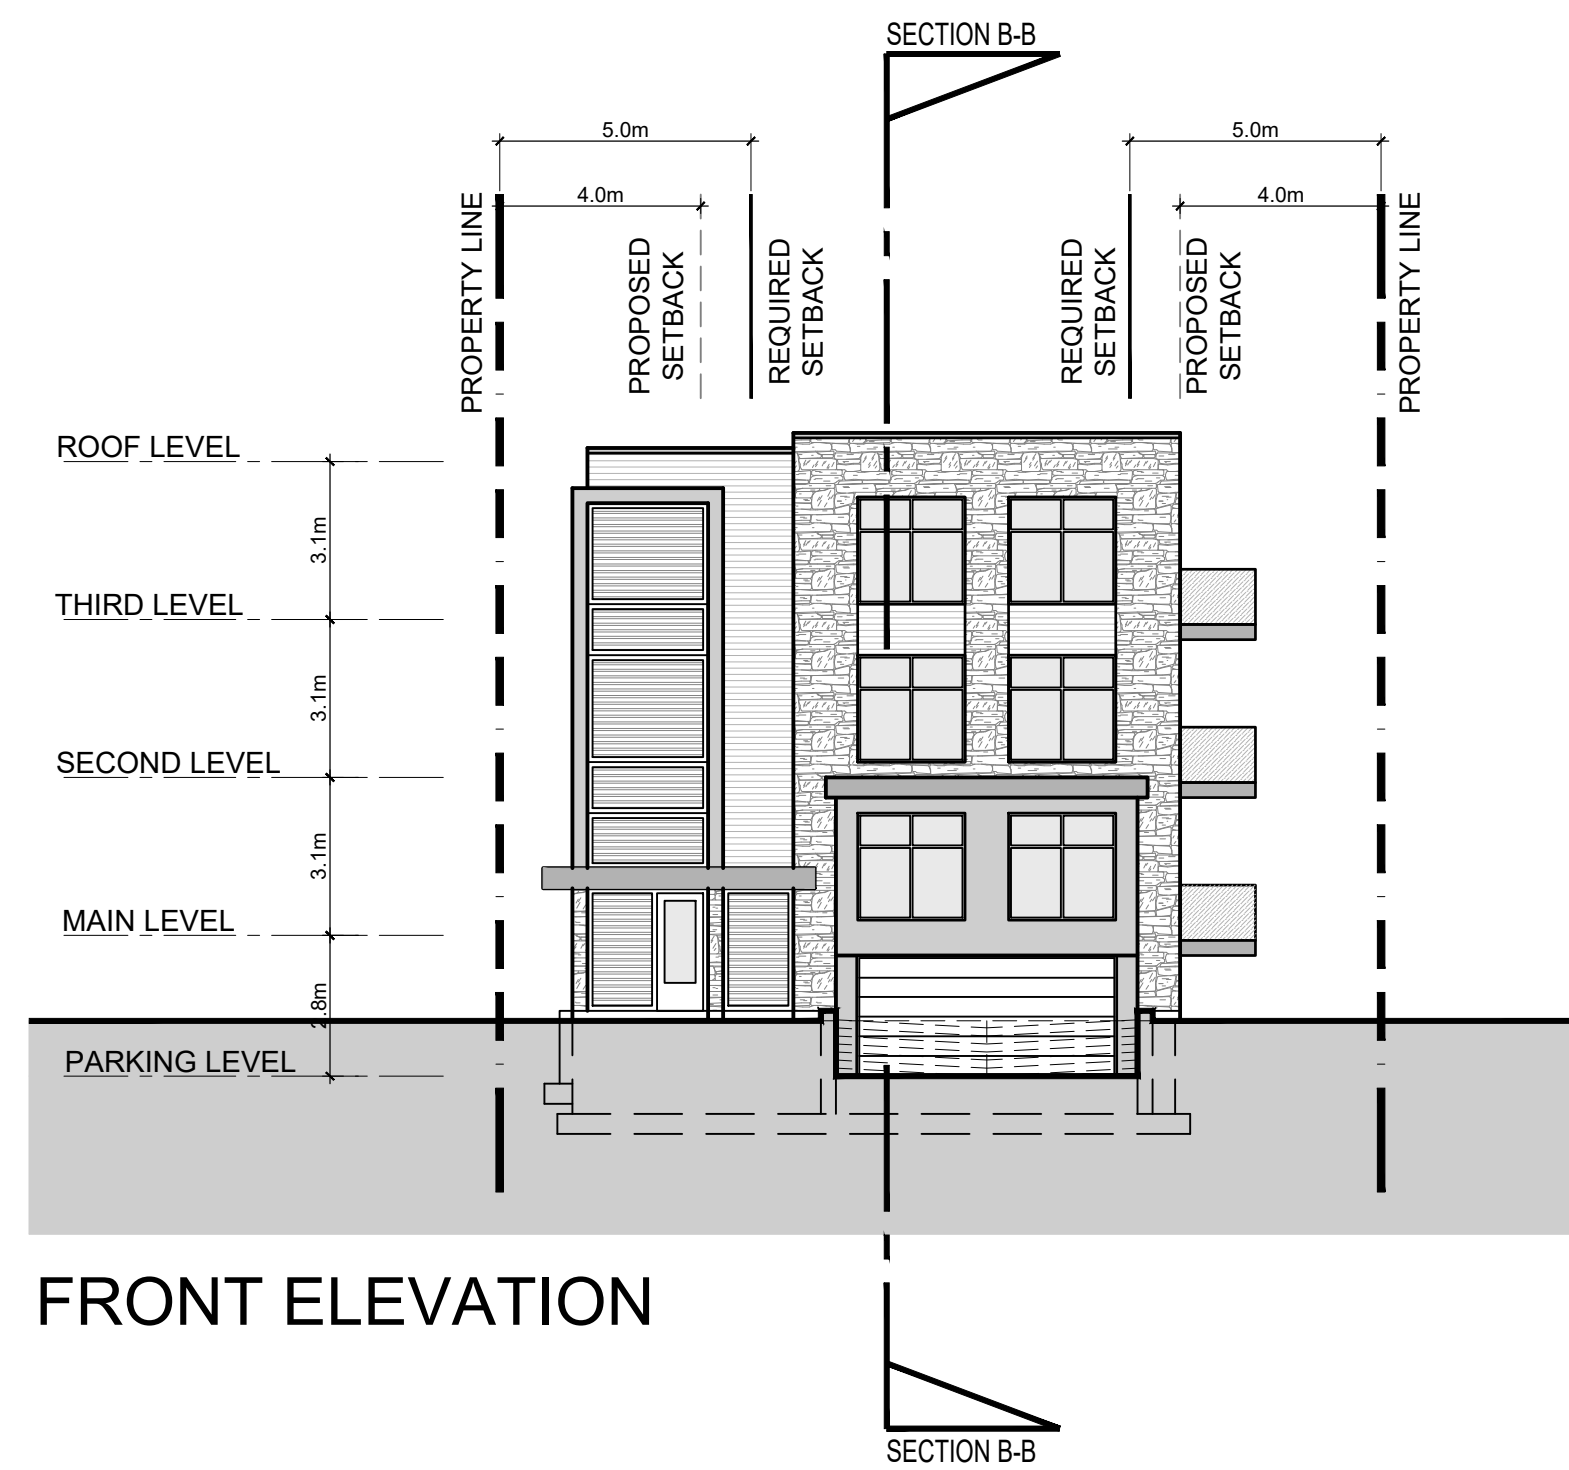

FRONT ELEVATION



CLIENT:

13			
12			
11			
10			
09			
08			
07			
06			
05			
04			
03	FOR REVIEW	PE	JUNE 16 2021
02	FOR REVIEW	PE	JAN. 26 2021
01	FOR REVIEW	PE	DEC. 21 2020
No.	REVISIONS	BY	DATE

NOT AUTHENTIC UNLESS SIGNED AND DATED

CONSULTING ENGINEERS

STRUCTURAL
MECHANICAL
ELECTRICAL

DESIGNED BY: P.E. DRAWN BY: P.E. APPROVED BY: P.E.

PROJECT


2458
CLEROUX CRESCENT
OTTAWA

DRAWING TITLE

FLOOR PLANS

PROJECT NO.
0410
DATE
JAN, 08, 2021

A100

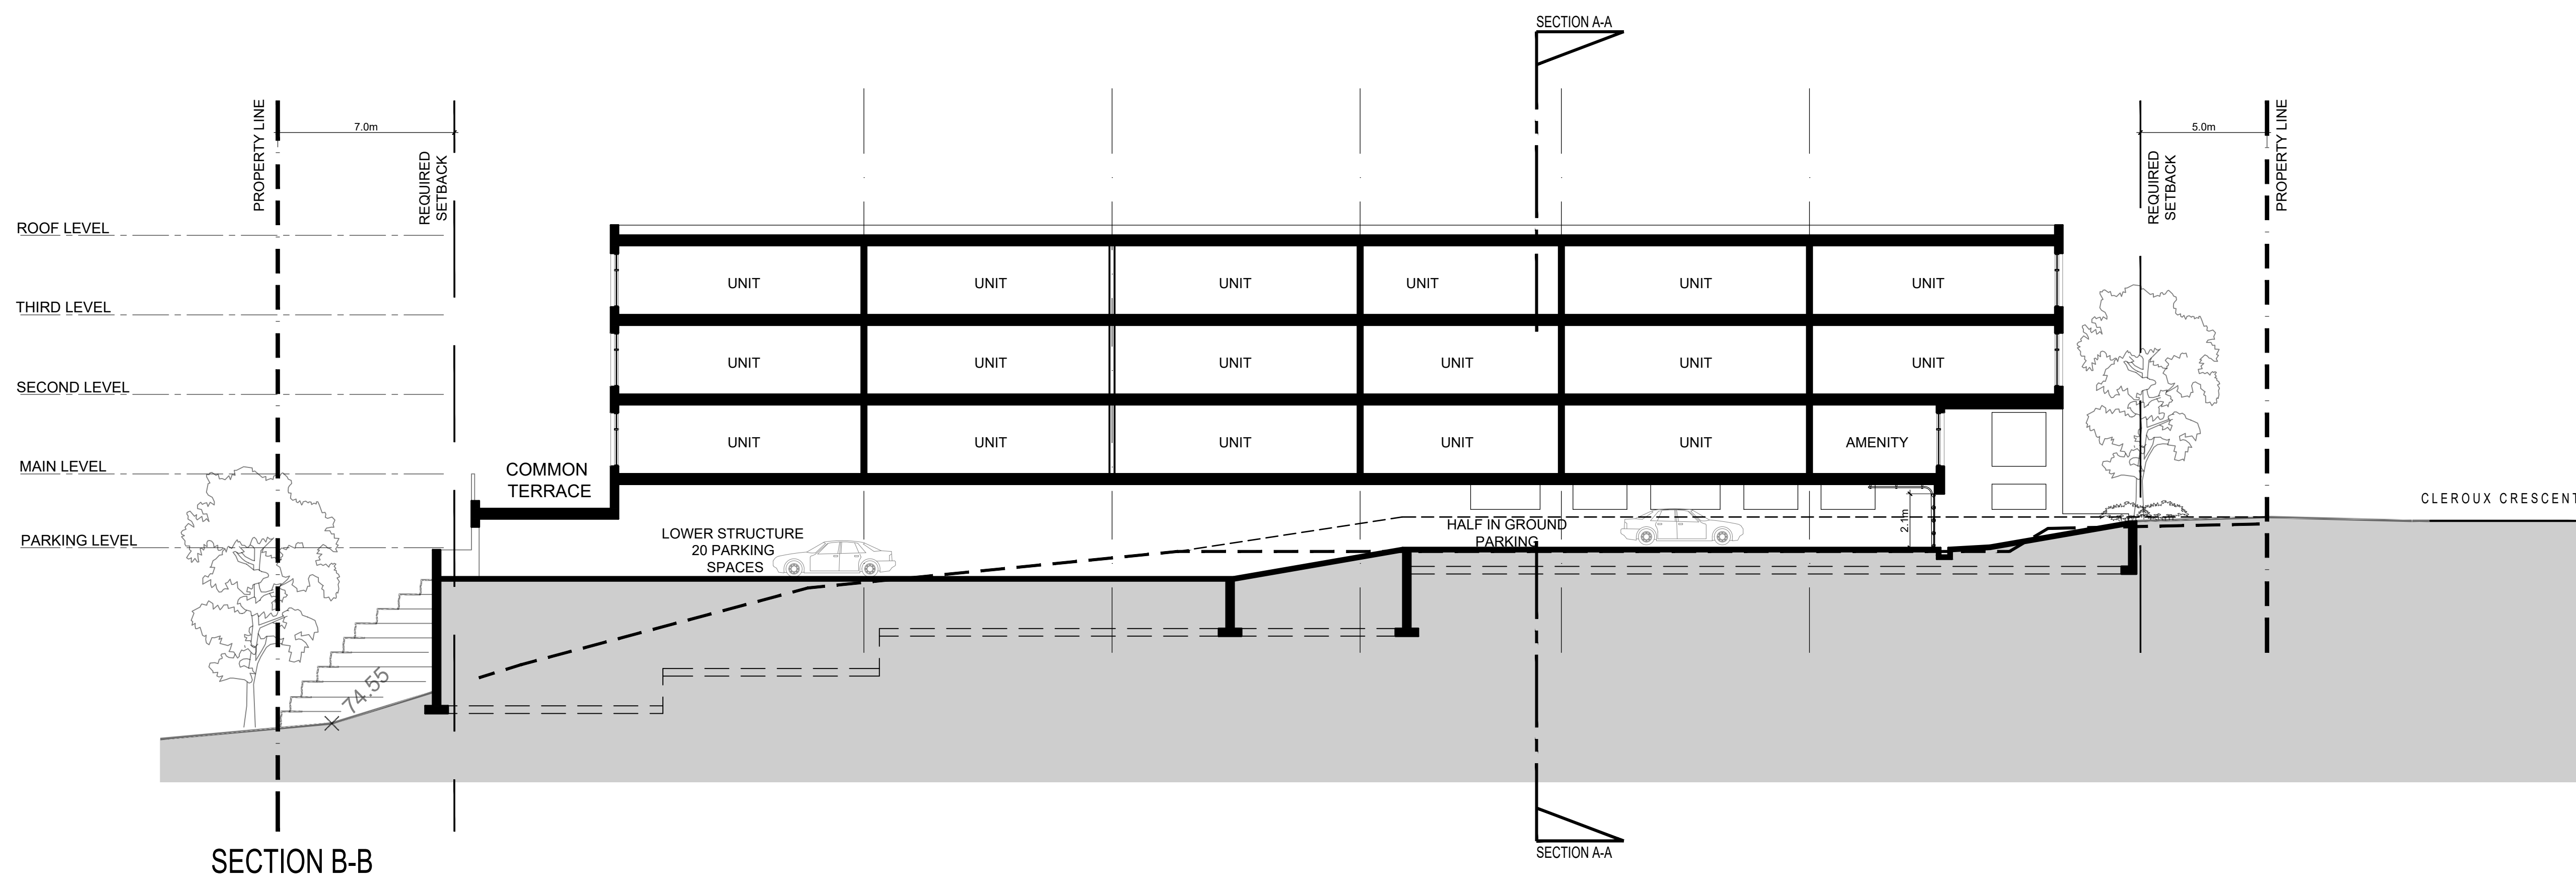

SECTION B-B

SECTION A-A