

FLOOR PLAN LEGEND

ROOM NAME PT102B	ROOM NAME ROOM NUMBER
XXX	DOOR NUMBER - SEE DOOR SCHEDULE
	WALL TYPES - SEE WALL SCHEDULE
◆	PARTITION TYPES - SEE WALL SCHEDULE
①	DRAWING NOTE
○	CORNER GUARD
●	BULLNOSE - CONCRETE BLOCK
○	FLOOR DRAIN
○	FLOOR OUTLET - SEE ELECTRICAL
C.R.	CARD READER
A.P.H.	A.I. PHONE
F.F.	FORCE FLOW HEATER - SEE ELECT.
E.P.	ELECTRICAL PANEL - SEE ELECT.
H.F.E.	FIRE EXTINGUISHER - RECESSED/SURFACE MOUNT - SEE MECH.
+H.B.	HOSE BIB CONNECTION - SEE MECH.
●	PUSH TO LOCK BUTTON, 1000mm A.F.F.
●	AUTODOOR OPERATOR - MOUNTED 600mm MIN. FROM LATCH SIDE OF DOOR, 1000mm A.F.F.
E.	EMERGENCY BUTTON C/W BILINGUAL SIGN: "IN THE EVENT OF AN EMERGENCY PUSH EMERGENCY BUTTON AND AUDIBLE AND VISUAL SIGNAL WILL ACTIVATE FOR ASSISTANCE" (LETTERS TO BE 25mm HT. W/ 5mm STROKE)
W.B. X X	12m HT. X LENGTH WHITEBOARD
T.B. X X	12m HT. X LENGTH TACKBOARD
T.B. 2.4/M	2.4m WIDE X 2m HT. TACKBOARD/MIRROR COMBO
P.J.	PANEL JOINT
- C	CLOCK, BY OWNER
○	RWL RAIN WATER LEADER
G.M.	GAS METER - SEE MECHANICAL
H.O.	DOOR HOLD OPEN DEVICE
F.D.C.	FIRE DEPARTMENT CONNECTION
KC	KEY CABINET, RECESSED INSTALLATION, SEE SPEC.

KEY PLAN


FLOOR PLAN NOTES

- OPERABLE WALL c/w WHITE BOARD AND DOOR. SEE DOOR SCHEDULE
- SUSPENDED GYM CURTAIN ABOVE
- HALF WALL W/ BUILT-IN SHELVING AND BENCH
- METAL SECURITY GRILLE. SEE DOOR SCHEDULE
- H.M. DOOR FRAME w/ MAGLOCK HOLDER. SEE ELECTRICAL
- PROVIDE WALL MOUNTED SIGN "NO DEEP FRYING IS PERMITTED ON THIS EQUIPMENT"
- EXPOSED DUCT WORK ABOVE. SEE MECHANICAL
- THEATRE CURTAIN
- HEALTH ROOM BED - N.I.C.
- CANDOPY ABOVE
- BULKHEAD ABOVE
- 55" MONITOR - N.I.C. PROVIDE POWER & DATA ABOVE CEILING HEIGHT. SEE ELECTRICAL
- PRINTER - N.I.C.
- P.A. SYSTEM. SEE ELECTRICAL
- SLOP SINK. SEE MECHANICAL
- ACCORDION DOOR
- DOUBLE HEIGHT LOCKER. SEE SPEC.
- PLATFORM LIFT
- 3600 WIDE PROJECTION SCREEN ABOVE
- GALVANIZED STEEL COLUMN
- WASHROOM GATE. SEE DETAIL 16/A710
- STEEL STAIR
- DRINKING FOUNTAIN IN KINDERGARTEN MOUNTED AT 600mm. A.F.F.
- LAVATORY IN KINDERGARTEN MOUNTED AT 600mm. A.F.F.
- ROOF ACCESS LADDER c/w CAGE
- WALL MOUNTED ACOUSTIC PANEL - 1200mm X 2400mm & PLACED 600mm APART. TYP.
- LINE UP & SPACE EQUALLY AT PHONE, CARD READER & AUTO DOOR OPERATOR @ 1000mm HT.
- ENCLOSURE FOR TEMPORARY GENERATOR OUTLET - SEE ELECTRICAL
- SPRINK FOAM & CALK @ PENETRATION
- GYM P.A. c/w PRE MANUFACTURED CABINET - SEE ELECTRICAL
- MECHANICAL EQUIPMENT. SEE MECH.
- 2000mm (W) x 1200mm (D) x 100mm (H) HOUSEKEEPING SLAB
- UNDERSTAGE DOLLY - 4 @ 3600mm LONG
- OPERABLE WALL
- FIRE SHUTTER ABOVE

EXTERIOR WALL ASSEMBLIES

- CURTAIN WALL**
 - 152mm ALUMINUM CURTAIN WALL
 - REFER TO WINDOW ELEVATION FOR PATTERN & GLASS TYPE
- HIGH PRESSURE LAMINATE PANEL BOARD**
 - 16 GYPSUM BOARD
 - 6mm POLY VAPOUR BARRIER
 - 152 STRUCT. STEEL STUDS @ 400mm O.C.
 - 150 BATT INSULATION (R20)
 - 13 GYPSUM SHEATHING
 - AIR BARRIER
 - 100 MINERAL WOOL INSULATION (R15)
 - 100 THERMAL CLIP @ 400 O.C. HORIZ. & 1200 O.C. VERT.
 - 50 VERT. GALVANIZED STEEL HAT/Z GIRTS @ 1200 O.C.
 - 8mm HIGH PRESSURE LAMINATE PANEL BOARD
- HIGH PRESSURE LAMINATE PANEL BOARD - WIDE**
 - 16 GYPSUM BOARD
 - 92 STEEL STUDS 400mm O.C.
 - 100 AIR SPACE
 - 6mm POLY VAPOUR BARRIER
 - 152 STRUCT. STEEL STUDS @ 400 O.C.
 - 150 BATT INSULATION (R20)
 - 13 GYPSUM SHEATHING
 - AIR BARRIER
 - 100 MINERAL WOOL INSULATION (R15)
 - 100 THERMAL CLIP @ 400 O.C. HORIZ. & 1200 O.C. VERT.
 - 25 VERT. GALVANIZED STEEL HAT/Z GIRTS @ 1200 O.C.
 - 8mm HIGH PRESSURE LAMINATE PANEL BOARD
- HIGH PRESSURE LAMINATE PANEL BOARD - MAIN ENTRANCE**
 - 12mm ALUMINUM WOOD LOOK CLADDING
 - 50mm VERT. GALVANIZED STEEL HAT/Z GIRTS @ 1200 O.C.
 - 13 GYPSUM SHEATHING
 - 152 STRUCT. STEEL STUDS @ 400 O.C.
 - 13 GYPSUM SHEATHING
 - 150 VERT. GALVANIZED STEEL HAT/Z GIRTS @ 1200 O.C.
 - 8mm HIGH PRESSURE LAMINATE PANEL BOARD
- ALUMINUM CLADDING**
 - 16 GYPSUM BOARD
 - 6mm POLY VAPOUR BARRIER
 - 152 STRUCT. STEEL STUDS @ 400 O.C.
 - 150 BATT INSULATION (R20)
 - 13 GYPSUM SHEATHING
 - AIR BARRIER
 - 100 MINERAL WOOL INSULATION (R15)
 - 100 THERMAL CLIP @ 400 O.C. HORIZ. & 1200 O.C. VERT.
 - 50 VERT. GALVANIZED STEEL Z GIRTS @ 1200 O.C.
 - 12mm ALUMINUM WOOD LOOK CLADDING
- BRICK**
 - 16 GYPSUM BOARD
 - 6mm POLY VAPOUR BARRIER
 - 152 STRUCT. STEEL STUDS @ 400 O.C.
 - 150 BATT INSULATION (R20)
 - 13 GYPSUM SHEATHING
 - AIR BARRIER
 - 100 MINERAL WOOL INSULATION (R15)
 - 32 AIR SPACE
 - 90 FACE BRICK
- ARCH. BLOCK - WIDE**
 - 16 GYPSUM BOARD
 - 6mm POLY VAPOUR BARRIER
 - 152 STRUCT. STEEL STUDS @ 400 O.C.
 - 150 BATT INSULATION (R20)
 - 13 GYPSUM SHEATHING
 - AIR BARRIER
 - 100 MINERAL WOOL INSULATION (R15)
 - 32 AIR SPACE
 - 90 ARCHITECTURAL BLOCK
- ARCH. BLOCK - WIDE - MAIN ENTRANCE**
 - 90 ARCHITECTURAL BLOCK
 - 13 GYPSUM SHEATHING
 - 152 STRUCT. STEEL STUDS @ 400 O.C.
 - 13 GYPSUM SHEATHING
 - 152 STRUCT. STEEL STUDS @ 400 O.C.
 - 150 BATT INSULATION (R20)
 - 13 GYPSUM SHEATHING
 - AIR BARRIER
 - 100 MINERAL WOOL INSULATION (R15)
 - 100 THERMAL CLIP @ 400 O.C. HORIZ. & 1200 O.C. VERT.
 - 25 VERT. GALVANIZED STEEL Z GIRTS @ 1200 O.C.
 - 40mm STEEL CLADDING
- STEEL CLADDING (ROOF ACCESS)**
 - 16 GYPSUM BOARD
 - 6mm POLY VAPOUR BARRIER
 - 152 STRUCT. STEEL STUDS @ 400 O.C.
 - 150 BATT INSULATION (R20)
 - 13 GYPSUM SHEATHING
 - AIR BARRIER
 - 100 MINERAL WOOL INSULATION (R15)
 - 100 THERMAL CLIP @ 400 O.C. HORIZ. & 1200 O.C. VERT.
 - 25 VERT. GALVANIZED STEEL Z GIRTS @ 1200 O.C.
 - 40mm STEEL CLADDING
- STEEL CLADDING 240 CONCRETE BLOCK (ROOF ACCESS)**
 - 240 CONCRETE BLOCK
 - PEEL AND STICK A/V BARRIER
 - 127 MINERAL WOOL INSULATION (R15)
 - 127 THERMAL CLIP @ 400 O.C. HORIZ. & 1200 O.C. VERT.
 - 40mm STEEL CLADDING
- STEEL CLADDING 190 CONCRETE BLOCK (ROOF ACCESS)**
 - 190 CONCRETE BLOCK
 - PEEL AND STICK A/V BARRIER
 - 127 MINERAL WOOL INSULATION (R15)
 - 127 THERMAL CLIP @ 400 O.C. HORIZ. & 1200 O.C. VERT.
 - 40mm STEEL CLADDING
- ROOF MECHANICAL SHAFT**
 - 152 STRUCT. STEEL STUDS @ 400 O.C.
 - 13 GYPSUM SHEATHING
 - PEEL AND STICK A/V BARRIER
 - 150mm MINERAL WOOL INSULATION (R17-Z)
 - 150 THERMAL CLIP @ 400 O.C. HORIZ. & 1200 O.C. VERT.
 - 25 VERT. GALVANIZED STEEL Z GIRTS @ 1200 O.C.
 - 40mm STEEL CLADDING
 - REFER TO 1/A001 FOR LOCATION OF FIRE RATED WALLS
 - REFER TO A103 FOR INTERIOR WALL PARTITIONS

PLOT SCALE - 1:1

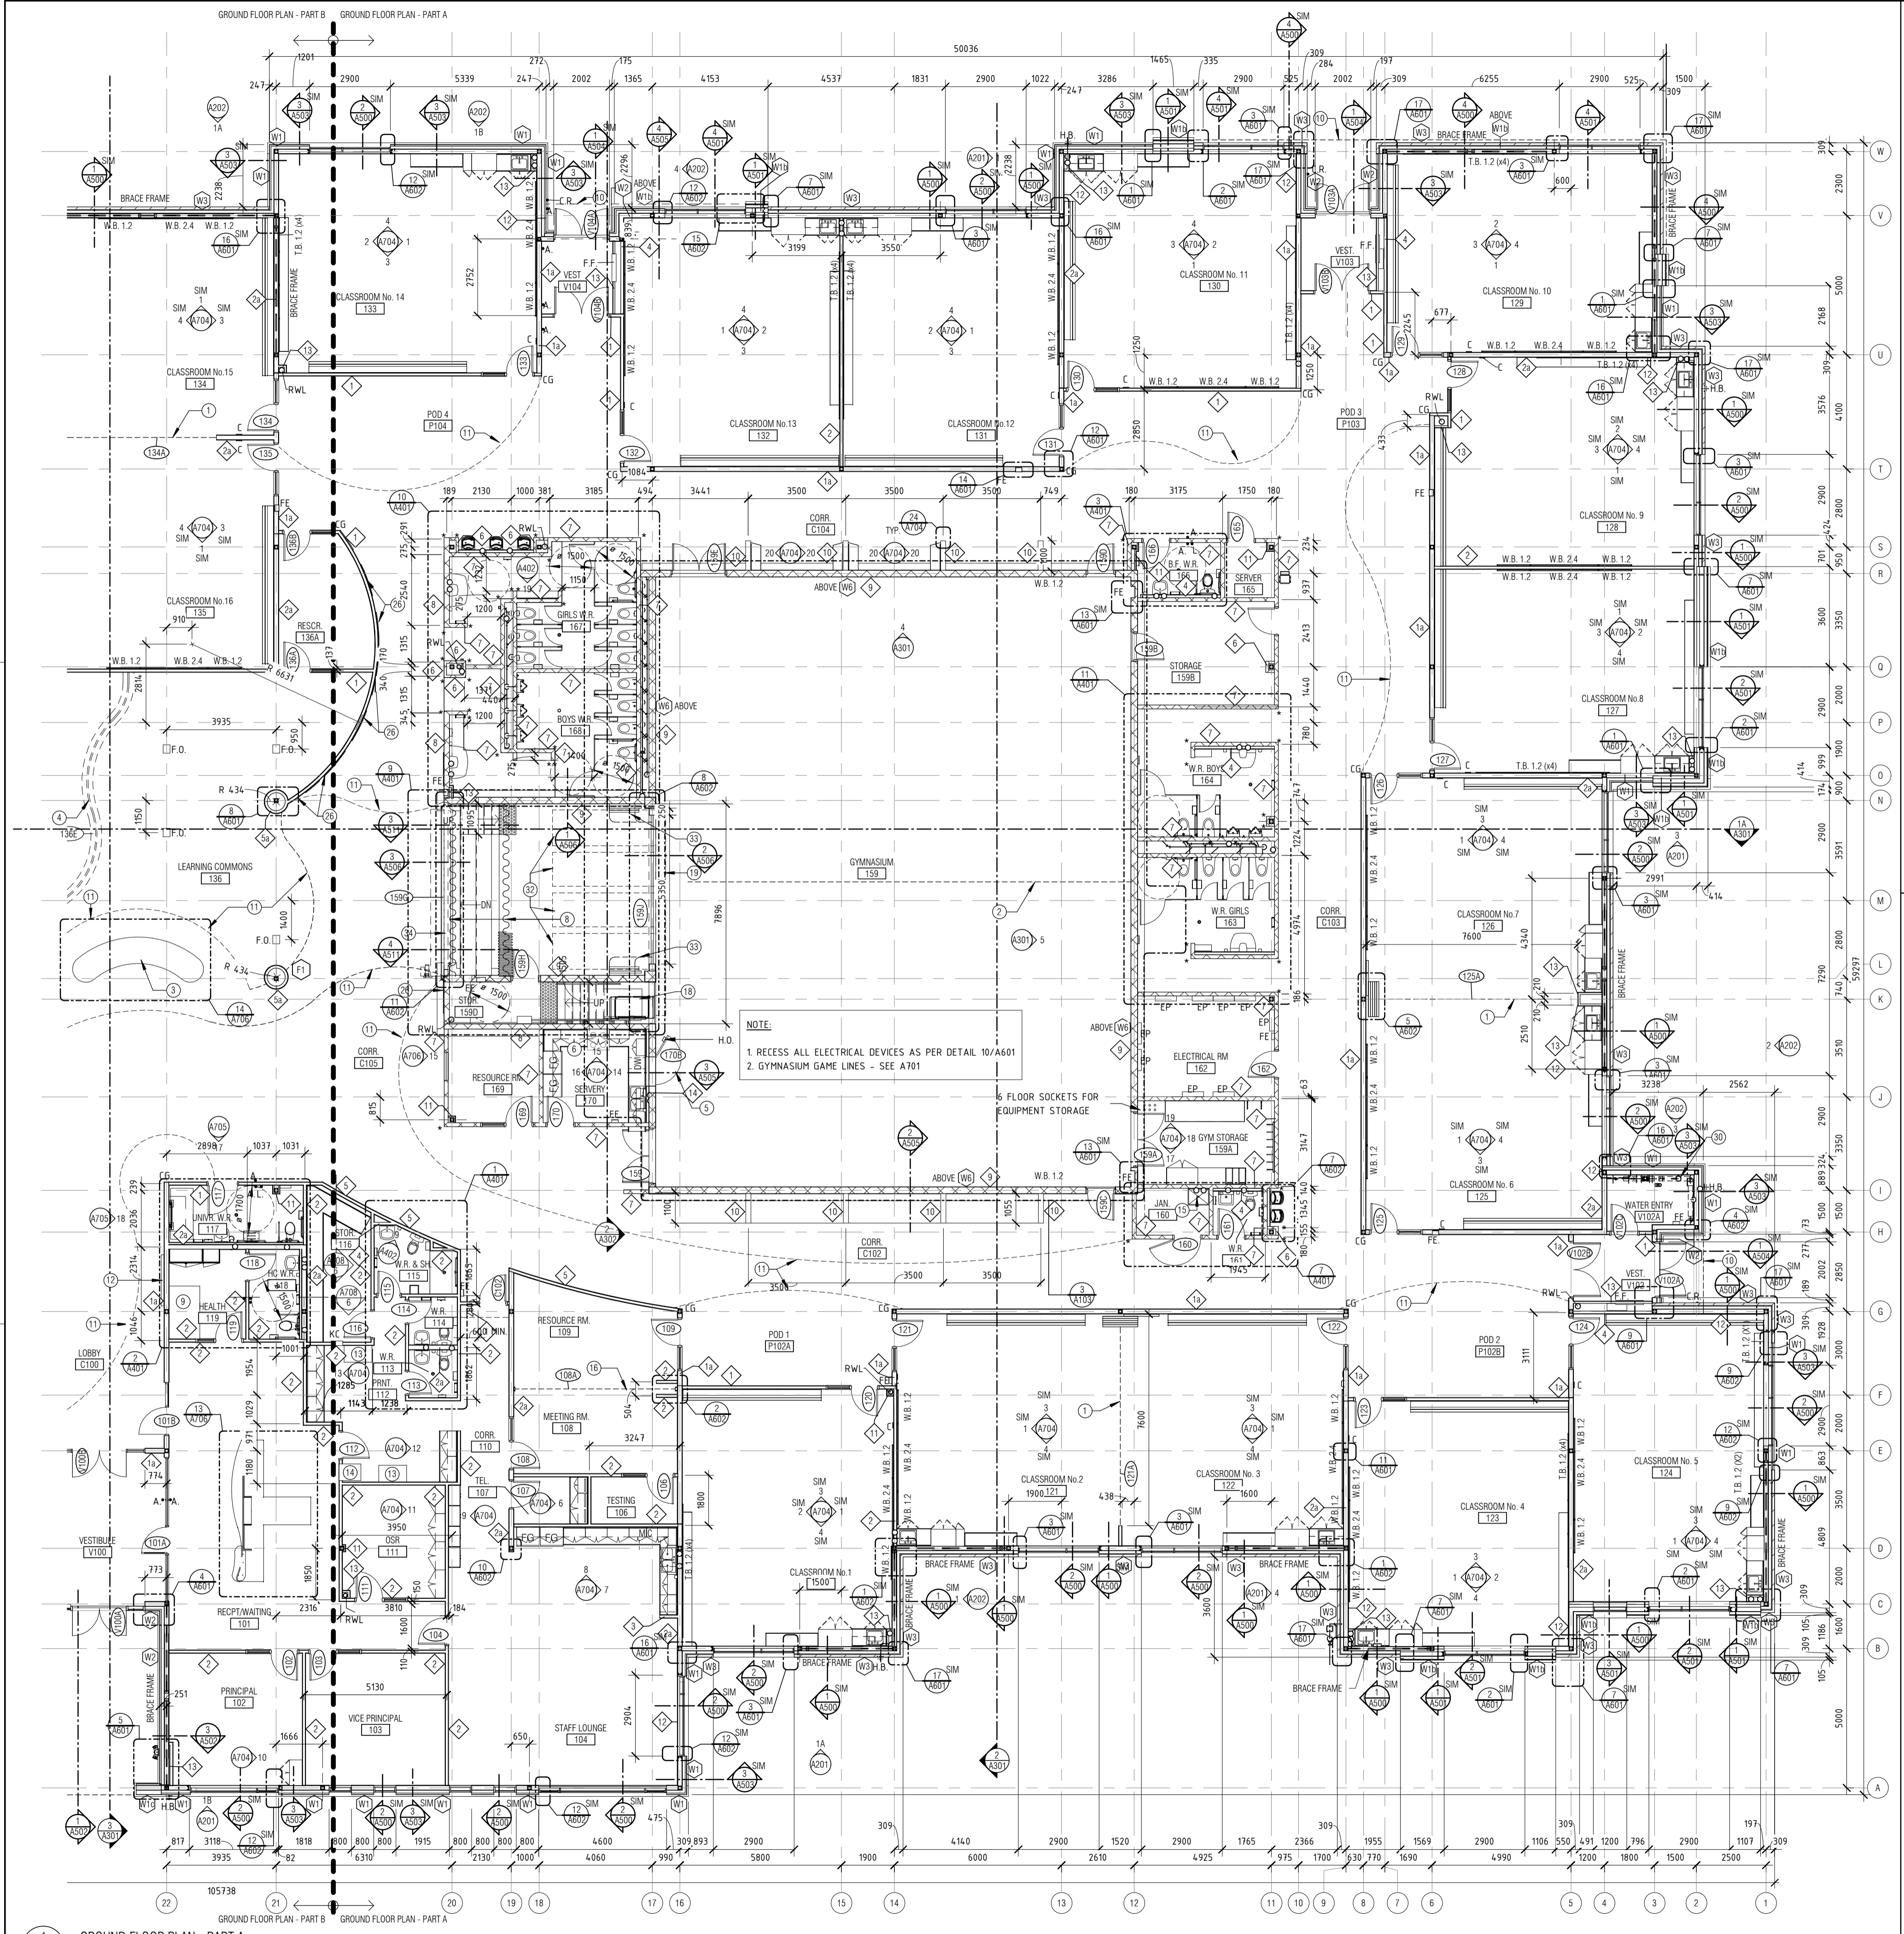

NOTE:
1. RECESS ALL ELECTRICAL DEVICES AS PER DETAIL 10/A601
2. GYMNASIUM GAME LINES - SEE A701

2	ISSUED FOR SITE PLAN CONTROL	OCT/07/2022
1	ISSUED FOR 85% REVIEW/CLASS A COST ESTIMATE	OCT/21/2022
REV	REVISION DESCRIPTION	DATE

THIS DRAWING IS THE EXCLUSIVE PROPERTY OF PTE & RICHARDS - TEMPRANO & YOUNG ARCHITECTS INC. COPYRIGHT RESERVED

CONTRACTOR TO VERIFY ALL DIMENSIONS AND NOTIFY THE ARCHITECT OF ANY DIMENSIONAL ERRORS AND/OR POSSIBLE TRADE INTERFERENCE/CONFLICT FOR CLARIFICATION PRIOR TO COMMENCEMENT OF THE WORK. DO NOT SCALE DRAWINGS.

SEAL

PROJECT NORTH

P R PYE & RICHARDS -
T Y TEMPRANO & YOUNG
ARCHITECTS INC.

824 Meath St. Suite 200 613.724.7700
Ottawa, ON K1Z 6E8 info@prty.ca

PROJECT
OCSB RIVERSIDE SOUTH ELEMENTARY SCHOOL

836 SALARIUM AVENUE OTTAWA, ONTARIO

DRAWING
GROUND FLOOR PLAN-PART A

PROJECT NO.	22022	DRAWING NO.	A102
SCALE -	AS NOTED		
DRAWN -	DL		
CHECKED -	IR		
PLOT DATE -	OCT/07/2022	PLOTTED BY -	




**OTTAWA
CATHOLIC
SCHOOL BOARD**
570 WEST HUNT CLUB, NEPEAN, ON. (613)-224-4455

FLOOR PLAN LEGEND

ROOM NAME	ROOM NAME
[Symbol] [112]B	DOOR NUMBER - SEE DOOR SCHEDULE
[Symbol] [112]B	DOOR NUMBER - SEE DOOR SCHEDULE
[Symbol] [112]B	WALL TYPES - SEE WALL SCHEDULE
[Symbol] [112]B	PARTITION TYPES - SEE WALL SCHEDULE
[Symbol] [112]B	DRAWING NOTE
[Symbol] [112]B	CORNER GUARD
[Symbol] [112]B	BULLNOSE - CONCRETE BLOCK
[Symbol] [112]B	FLOOR DRAIN
[Symbol] [112]B	FLOOR OUTLET - SEE ELECTRICAL
[Symbol] [112]B	CARD READER
[Symbol] [112]B	A.I. PHONE
[Symbol] [112]B	FORCE FLOW HEATER - SEE ELECT.
[Symbol] [112]B	ELECTRICAL PANEL - SEE ELECT.
[Symbol] [112]B	FIRE EXTINGUISHER - RECESSED/SURFACE MOUNT - SEE MECH.
[Symbol] [112]B	HOSE BIB CONNECTION - SEE MECH.
[Symbol] [112]B	PUSH TO LOCK BUTTON, 1000mm A.F.F.
[Symbol] [112]B	AUTODOOR OPERATOR - MOUNTED 600mm MIN. FROM LATCH SIDE OF DOOR, 1000mm A.F.F.
[Symbol] [112]B	EMERGENCY BUTTON C/W BILINGUAL SIGN "IN THE EVENT OF AN EMERGENCY PUSH EMERGENCY BUTTON AND AUDIBLE AND VISUAL SIGNAL WILL ACTIVATE FOR ASSISTANCE" (LETTERS TO BE 25mm HT W/ 5mm STROKE)

W.B. X.X	1.2m HT. X LENGTH WHITEBOARD
T.B. X.X	1.2m HT. X LENGTH TACKBOARD
T.B. 2.4/M	2.4m WIDE X 2m HT. TACKBOARD/MIRROR COMBO
P.J.	PANEL JOINT
C	CLOCK, BY OWNER
RWL	RAIN WATER LEADER
G.M.	GAS METER - SEE MECHANICAL
H.O.	DOOR HOLD OPEN DEVICE
F.D.C.	FIRE DEPARTMENT CONNECTION
KC	KEY CABINET, RECESSED INSTALLATION, SEE SPEC.

2 ISSUED FOR SITE PLAN CONTROL OCT/07/2022
1 ISSUED FOR 85% REVIEW/CLASS A COST ESTIMATE OCT/21/2022
REV REVISION DESCRIPTION DATE

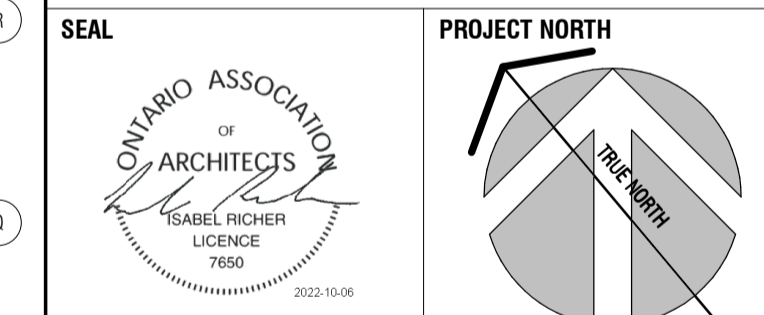

Not for construction unless SEALED and SIGNED

P R PYE & RICHARDS -
T Y TEMPRANO & YOUNG
ARCHITECTS INC.


824 Meath St. Suite 200 613. 724. 7700
Ottawa, ON K1Z 6E8 info@prty.ca

PROJECT
OCSB RIVERSIDE SOUTH ELEMENTARY SCHOOL

836 SOLARIUM AVENUE OTTAWA, ONTARIO

DRAWING
GROUND FLOOR PLAN-PART B

PROJECT NO.	22022	DRAWING NO.	A103
SCALE	AS NOTED		
DRAWN -	DL		
CHECKED -	IR		
PLOT DATE	OCT/07/2022	PLOTTED BY	

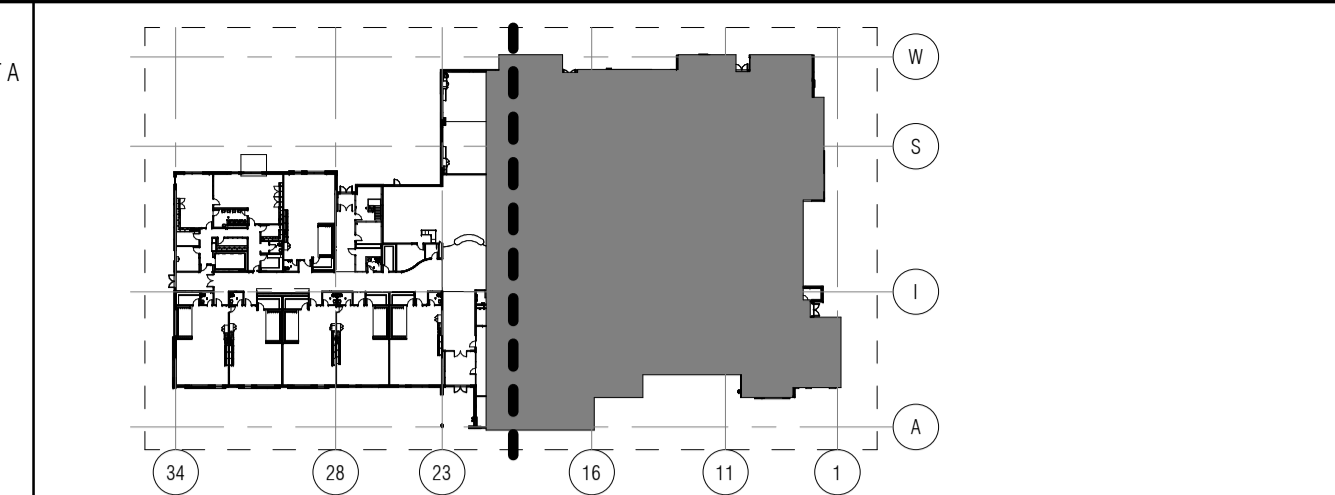

KEY PLAN

INTERIOR WALL ASSEMBLIES


- ST. STUD GYP. CORRIDOR WALL**
 - 16mm GYPSUM BOARD ABUSE RESISTANT ON CORRIDOR SIDE TO 1220 A.F.F. -16mm GYPSUM BOARD ABOVE
 - 92mm STEEL STUDS AT 400mm O.C. MAX.
 - 76mm SOUND ATTENUATION BATT INSULATION
 - 16mm GYPSUM BOARD
 - WHERE FIRE RATED, USE ULC W53 & 16mm TYPE X GYPSUM BOARD FULL HT. TAPE & FILL JOINTS ABOVE CEILING WHERE FIRE RATED
 - FIRE STOP ALL PERIMETERS AND PENETRATIONS WITH ULC LISTED ASSEMBLIES TO ULC-407
 - EXTEND PARTITION TO U/S STRUCTURE
- FULL HT. ST. STUD GYP. CORRIDOR PLUMBING WALL**
 - SAME AS WALL TYPE 1 W/
 - 152mm STEEL STUDS AT 400mm O.C. MAX.
- FULL HT. ST. STUD GYP. WALL - CLASSROOM/OFFICE**
 - 16mm GYPSUM BOARD
 - 92mm STEEL STUDS AT 400mm O.C. MAX.
 - 76mm SOUND ATTENUATION BATT INSULATION
 - WHERE FIRE RATED, USE ULC W53 & 16mm TYPE X GYPSUM BOARD FULL HT. TAPE & FILL JOINTS ABOVE CEILING WHERE FIRE RATED
 - FIRE STOP ALL PERIMETERS AND PENETRATIONS WITH ULC LISTED ASSEMBLIES TO ULC-407
 - EXTEND PARTITION TO U/S STRUCTURE
- FULL HT. ST. STUD GYP. PLUMBING WALL - CLASSROOM/OFFICE**
 - SAME AS WALL TYPE 2 W/
 - 152mm STEEL STUDS AT 400mm O.C. MAX.
- CEILING HT. WALL**
 - 16mm GYPSUM BOARD
 - 92mm STEEL STUDS AT 400mm O.C. MAX.
 - 16mm GYPSUM BOARD
 - EXTEND PARTITION STUDS TO U/S OF STRUCTURE ABOVE & GYPSUM TO 150mm ABOVE FINISHED CEILING
- TYPICAL FURRED WALL**
 - 16mm GYPSUM BOARD
 - 92mm STEEL STUDS AT 400mm O.C. MAX.
 - 76mm SOUND ATTENUATION BATT INSULATION
 - EXTEND PARTITION FULL HEIGHT
- TYPICAL CURVED WALL - 2 SIDES**
 - (3) LAYERS 6mm FLEX GYPSUM BOARD
 - 92mm 20 GAUGE STEEL STUDS AT 230mm O.C. MAX.
 - 76mm SOUND ATTENUATION BATT INSULATION
 - (3) LAYERS 6mm FLEX GYPSUM BOARD
 - EXTEND 3 LAYERS TO 150mm ABOVE CEILING, 1 LAYER FULL HEIGHT
- TYPICAL CURVED WALL AT COLUMN**
 - SAME AS WALL TYPE 5 W/
 - GYPSUM ONLY ONE SIDE
- 90mm CONCRETE BLOCK**
 - EXTEND PARTITION FULL HEIGHT
- 140mm CONCRETE BLOCK w/ ULC ASSEMBLIES**
 - WHERE 1 HR. FIRE RATED, FIRE STOP FULL PERIMETERS & PENETRATIONS WITH ULC LISTED ASSEMBLIES
 - EXTEND PARTITION FULL HEIGHT
- 190mm CONCRETE BLOCK w/ ULC ASSEMBLIES**
 - WHERE 1 HR. FIRE RATED, FIRE STOP FULL PERIMETERS & PENETRATIONS WITH ULC LISTED ASSEMBLIES
 - EXTEND PARTITION FULL HEIGHT
- 240mm CONCRETE BLOCK w/ ULC ASSEMBLIES**
 - WHERE 1 HR. FIRE RATED, FIRE STOP FULL PERIMETERS & PENETRATIONS WITH ULC LISTED ASSEMBLIES
 - EXTEND PARTITION FULL HEIGHT

FLOOR PLAN NOTES

- OPERABLE WALL c/w WHITE BOARD AND DOOR, SEE DOOR SCHEDULE
- SUSPENDED GYM CURTAIN ABOVE
- HALF WALL W/ BUILT-IN SHELVING AND BENCH
- METAL SECURITY GRILLE, SEE DOOR SCHEDULE
- H.M. DOOR FRAME w/ MAGLOCK HOLDER, SEE ELECTRICAL
- PROVIDE WALL MOUNTED SIGN "NO DEEP FRYING IS PERMITTED ON THIS EQUIPMENT"
- EXPOSED DUCT WORK ABOVE, SEE MECHANICAL
- THEATRE CURTAIN
- HEALTH ROOM BED - N.I.C.
- CANDY ABOVE
- BULKHEAD ABOVE
- 35" MONITOR - N.I.C. PROVIDE POWER & DATA BELOW CEILING HEIGHT, SEE ELECTRICAL
- PRINTER - N.I.C.
- P.A. SYSTEM, SEE ELECTRICAL
- SLOP SINK, SEE MECHANICAL
- ACCORDION DOOR
- DOUBLE HEIGHT LOCKER, SEE SPEC.
- PLATFORM LIFT
- 3600 WIDE PROJECTION SCREEN ABOVE
- GALVANIZED STEEL COLUMN
- WASHROOM GATE, SEE DETAIL 16A/710
- STEEL STAR
- DRINKING FOUNTAIN IN KINDERGARTEN MOUNTED AT 600mm A.F.F.
- LAVATORY IN KINDERGARTEN MOUNTED AT 600mm A.F.F.
- ROOF ACCESS LADDER c/w CAGE
- WALL MOUNTED ACOUSTIC PANEL - 1200mm X 2400mm & PLACED 600mm APART, TYP.
- LINE UP & SPACE EQUALLY AT PHONE, CARD READER & AUTO DOOR OPERATOR @ 1000mm HT.
- ENCLOSURE FOR TEMPORARY GENERATOR OUTLET - SEE ELECTRICAL
- GYM P.A. c/w PRE-MANUFACTURED CABINET - SEE ELECTRICAL
- MECHANICAL EQUIPMENT, SEE MECH.
- 2000mm (W) x 1200mm (D) x 100mm (H) HOUSEKEEPING SLAB
- UNDERSTAGE DOLLY - 4 @ 3660mm LONG
- OPERABLE WALL
- FIRE SHUTTER ABOVE

3 HIGH GYM FLOOR PLAN

1:125

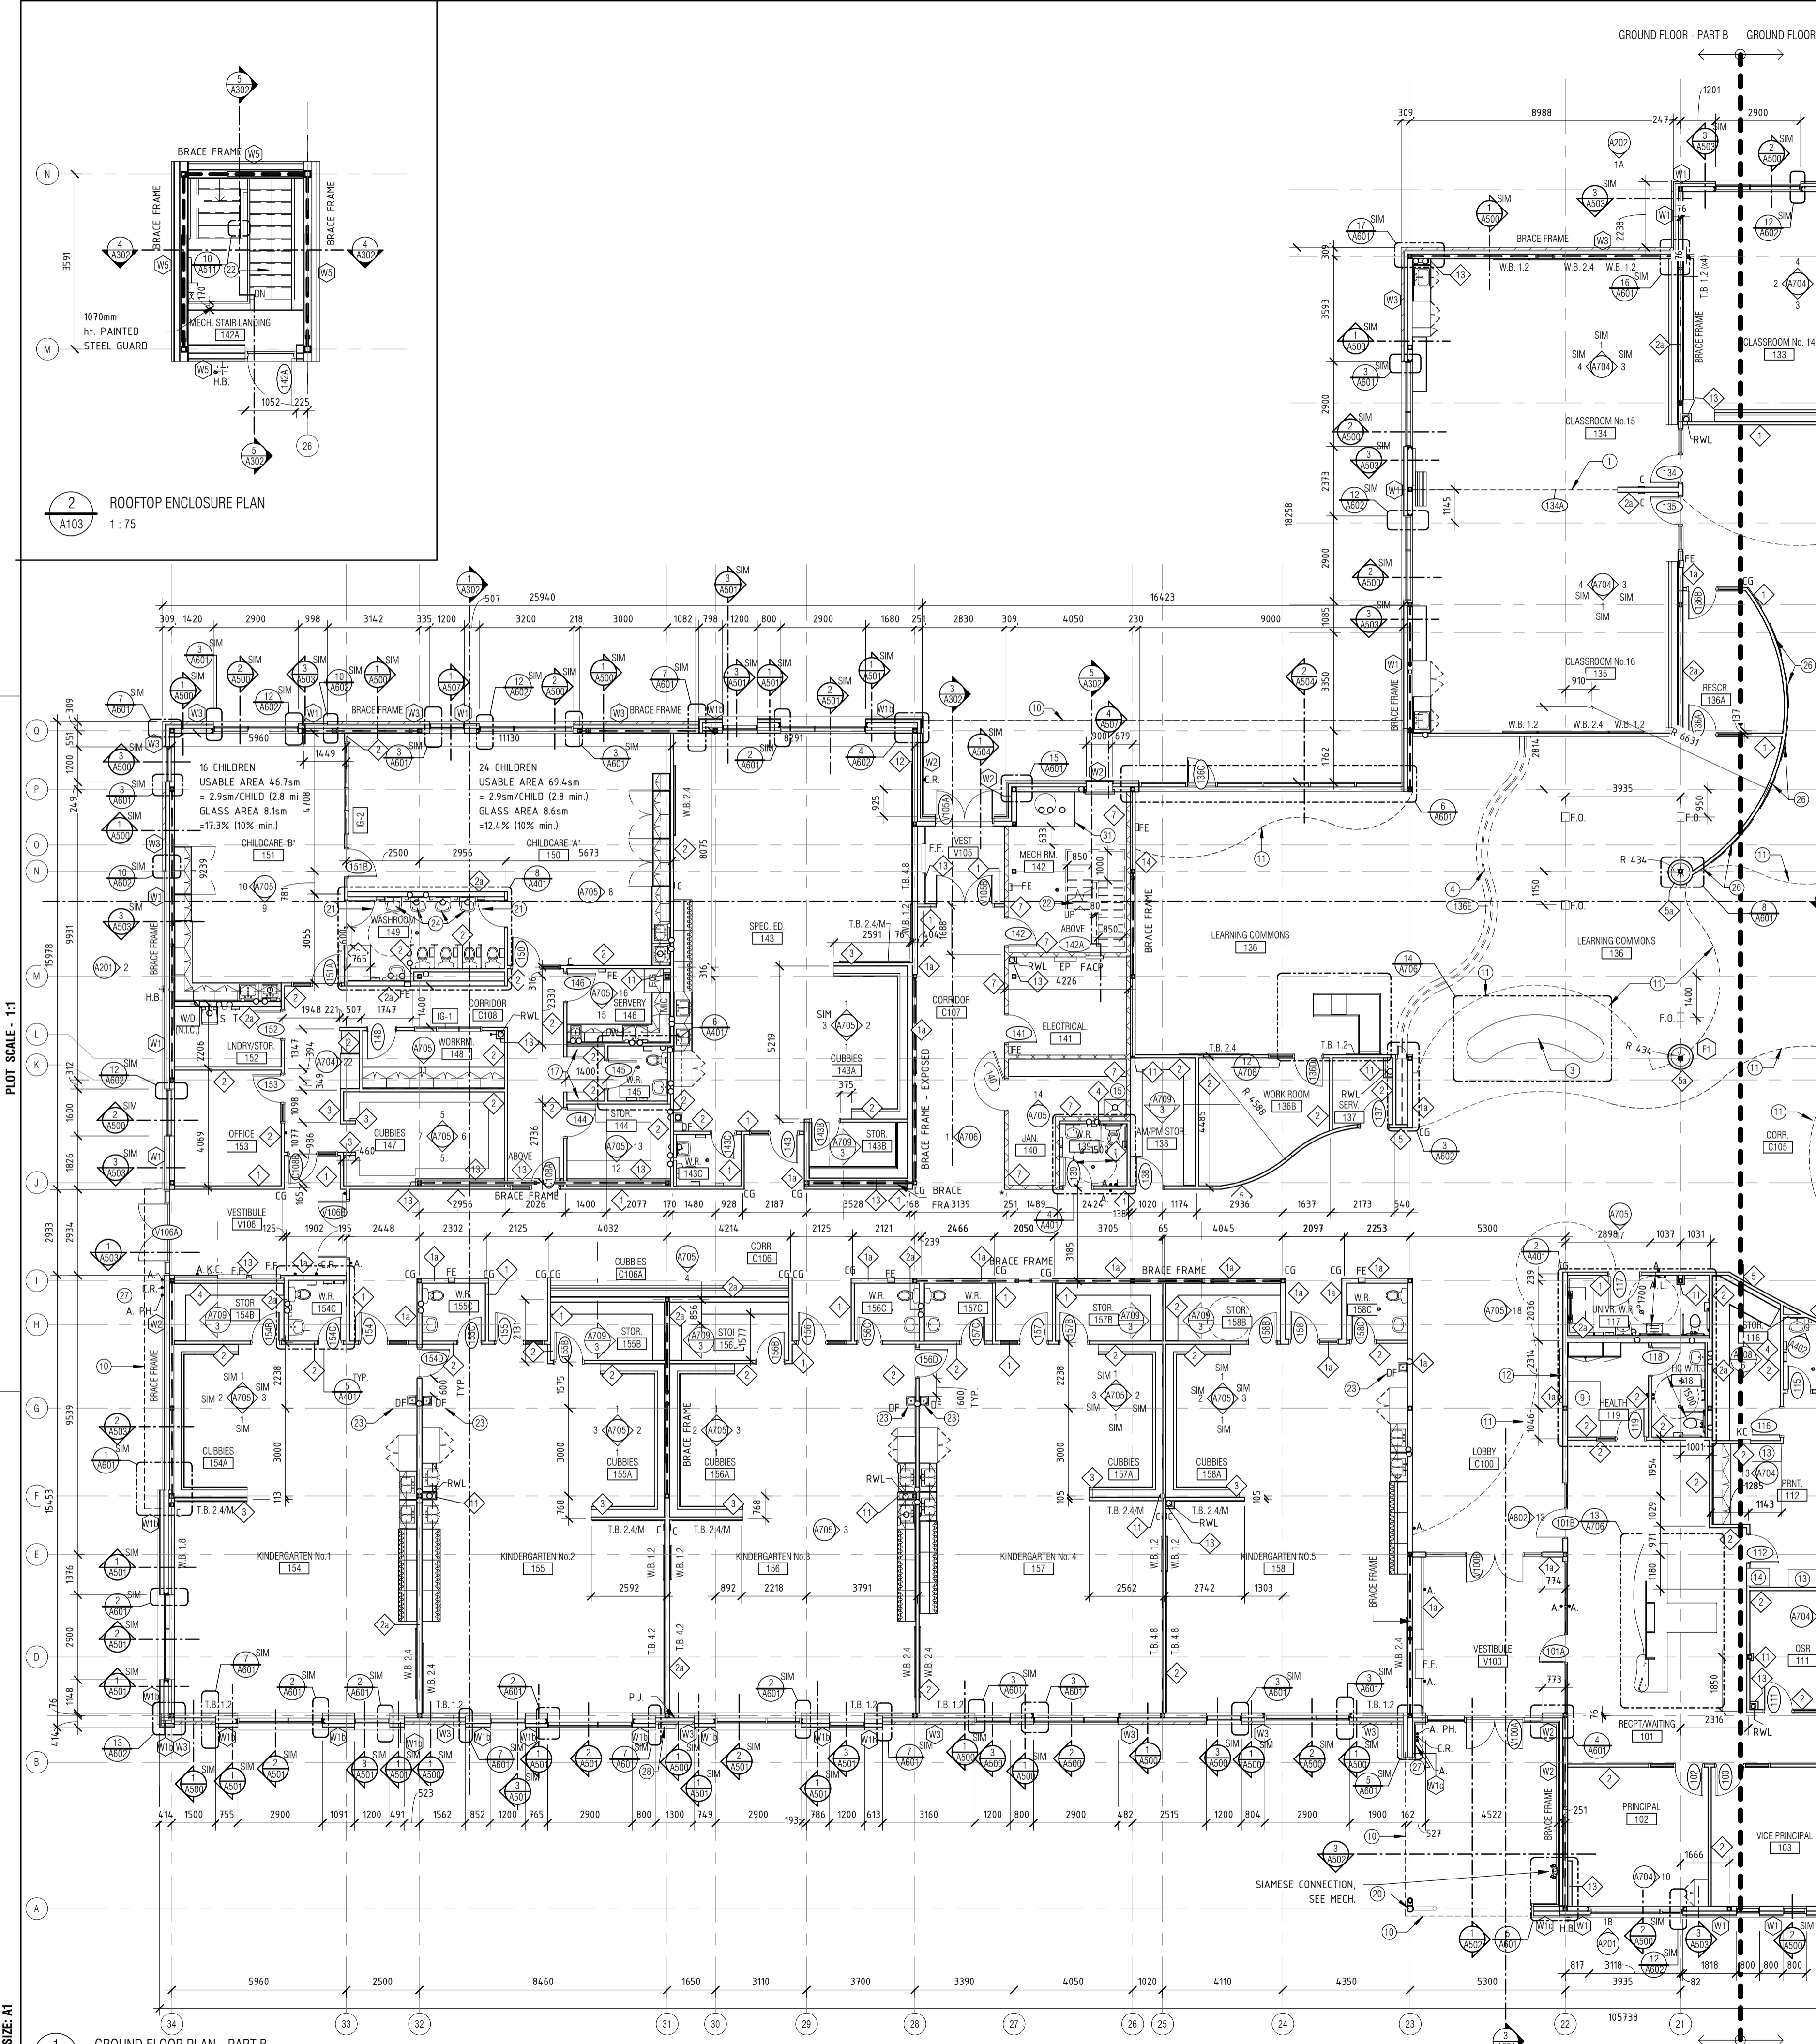

1 GROUND FLOOR PLAN - PART B

1:125




OTTAWA CATHOLIC SCHOOL BOARD

570 WEST HUNT CLUB, NEPEAN, ON. (613)-224-4455


ELEVATION NOTES

- 1 HIGH PRESSURE LAMINATE - FINISH 1 (OFF-WHITE)
- 2 GREY BRICK - FINISH 2
- 3 HIGH PRESSURE LAMINATE - FINISH 3 (YELLOW)
- 4 HIGH PRESSURE LAMINATE - FINISH 4 (GREY)
- 5 HIGH PRESSURE LAMINATE - FINISH 5 (BLUE)
- 6 HIGH PRESSURE LAMINATE - FINISH 6 (LIME)
- 7 RESERVE
- 8 SIGNAGE (CASH ALLOWANCE)
- 9 PRE-FINISHED HORIZONTAL METAL CLADDING - FINISH 9
- 10 CONCRETE BLOCK - FINISH 10
- 11 ALUMINUM HORIZONTAL CLADDING - FINISH 11 (WOOD TEXTURE)
- 12 GALVANIZED STEEL COLUMN - FINISH 12
- 13 PRE-FINISHED METAL FLASHING - FINISH 13 (TO MATCH WHITE LAMINATE PANEL)
- 14 PRE-FINISHED METAL FLASHING - FINISH 14 (TO MATCH GREY BRICK)
- 15 HIGH PRESSURE LAMINATE - FINISH 15 (WHITE)
- 16 ALUMINUM ENTRANCE FRAMING
- 17 PRESSED STEEL FRAME (PAINTED) & HOLLOW METAL DOOR
- 18 ALUMINUM WINDOW FRAMING
- 19 ALUMINUM CURTAIN WALL FRAMING
- 20 ROOF TOP UNIT - SEE MECH.
- 21 ALUMINUM SOFFIT (WOOD TEXTURE)
- 22 RESERVE
- 23 ROOF ACCESS LADDER C/W CAGE
- 24 SCUPPER (PRE-FINISHED METAL)
- 25 GAS METER - SEE MECHANICAL
- 26 AIR INTAKE WALL BOX - SEE MECHANICAL
- 27 300mm HT. CLEAR ANODIZED LETTERING - SEE CASH ALLOWANCE
- 28 200mm HT. CLEAR ANODIZED LETTERING - SEE CASH ALLOWANCE
- 29 BACK LIT CROSS - SEE ELECTRICAL
- 30 ENCLOSURE FOR TEMPORARY GENERATOR OUTLET - SEE ELECTRICAL SPRAY FOAM & CAULK @ PENETRATION
- 31 LINE UP & SPACE EQUAL @ APPHONE, CARD READER & AUTO DOOR OPERATOR @ 1000mm HT.
- 32 INTAKE LOUVER - SEE MECH. COLOUR TO MATCH CEDAR WOOD FINISH.
- 33 ALUMINUM FRAMING WITH TRANSLUCENT GLAZING PANEL
- 34 ALUMINUM SUN SHADES


- ELEVATION LEGEND**
- WL WALL MOUNT LIGHT FIXTURE @ 3800mm
 - 25mm LAMINATE PANEL REVEAL (TYP.)
 - 67mm CONTINUOUS RECESSED BRICK BAND
 - S1 SPANDREL PANEL - COLOUR 1
 - S2 SPANDREL PANEL - COLOUR 2
 - C.J. CONTROL JOINT
-MAX. 6.1m @ BRICK
-MAX. 1.6m @ ARCH. BLOCK
 - P.A. P.A. HORN - SEE ELECT.
MOUNT @ 4000mm
 - H.B. HOSE BIB CONNECTION - SEE MECHANICAL
 - A. AUTO OPERATOR
 - C.R. CARD READER
 - A.P.H. AI PHONE

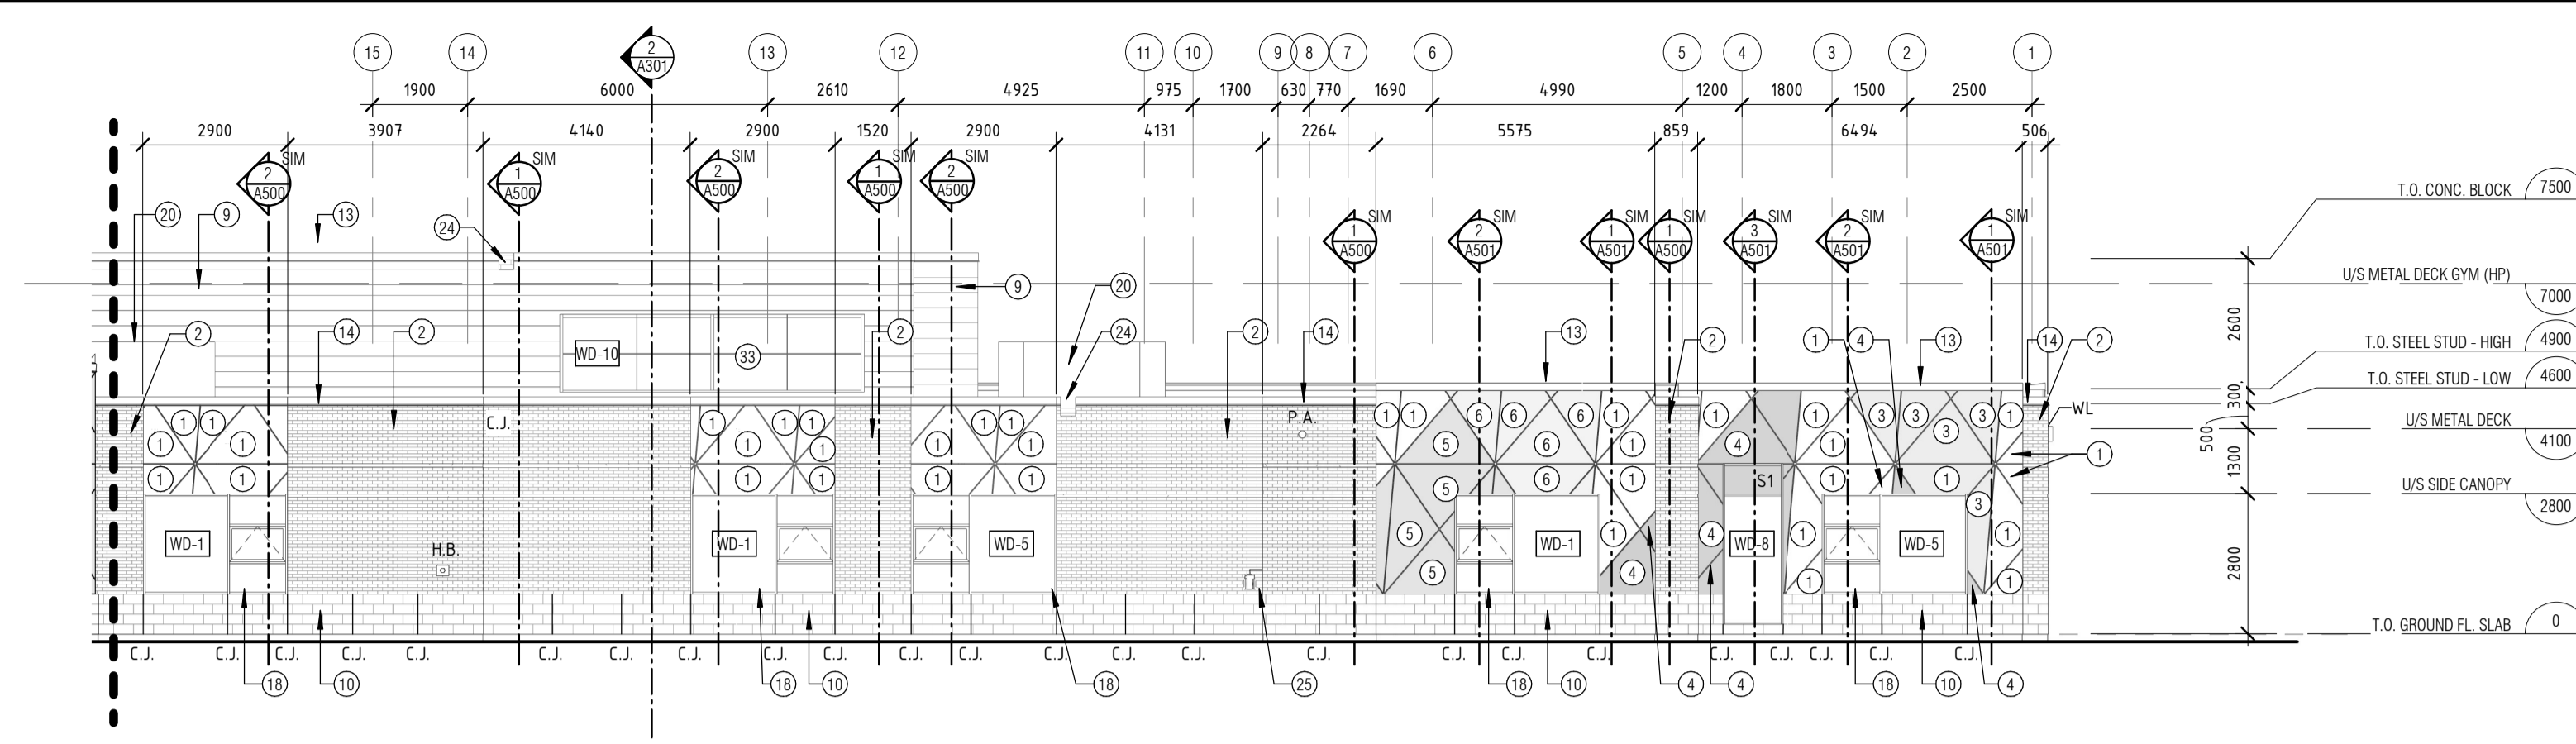


1A SOUTH ELEVATION-PART A
A201 1:125

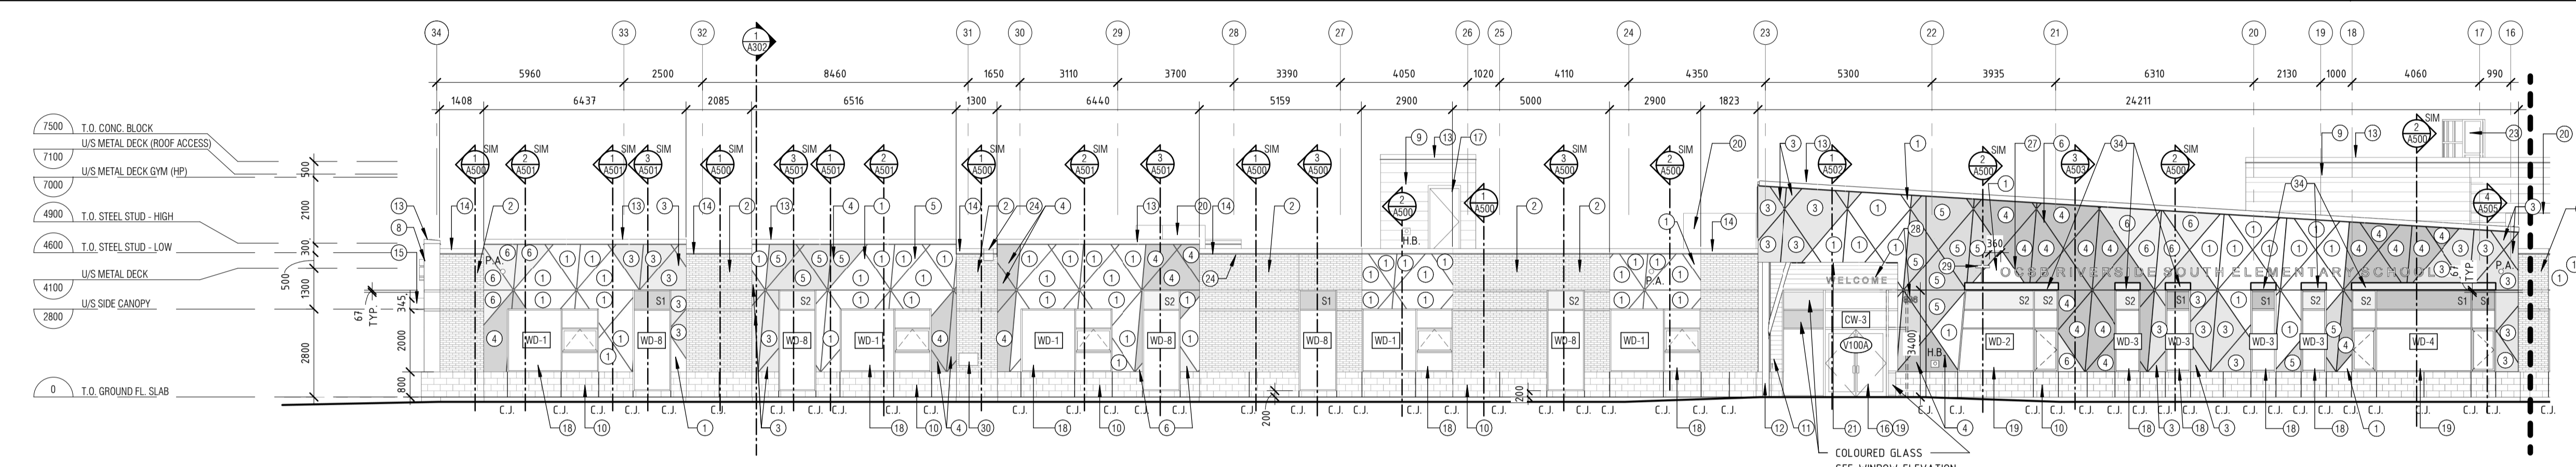


1B SOUTH ELEVATION-PART B
A201 1:125

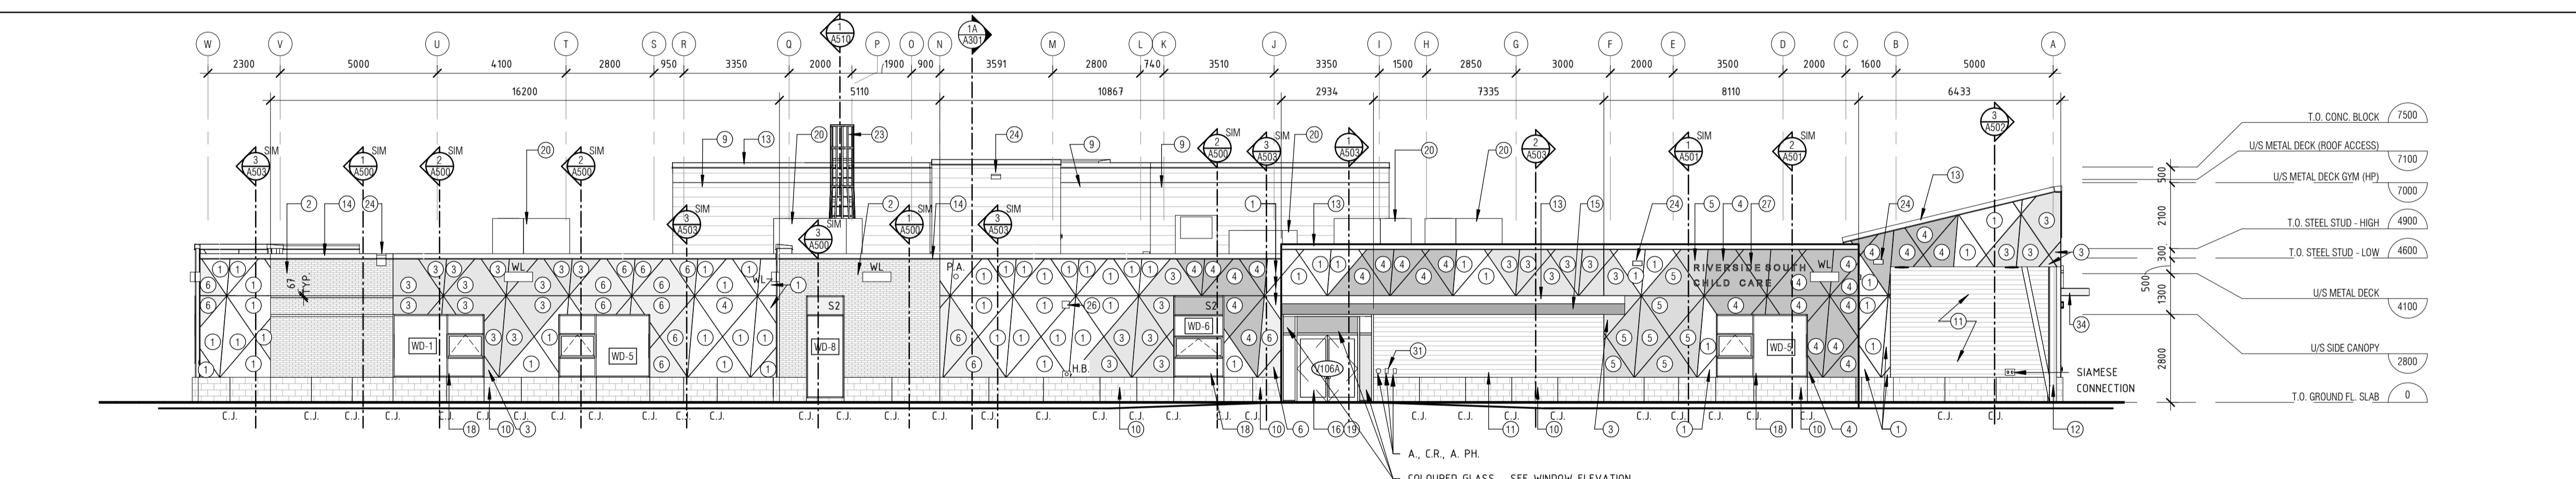


2 WEST ELEVATION
A201 1:125

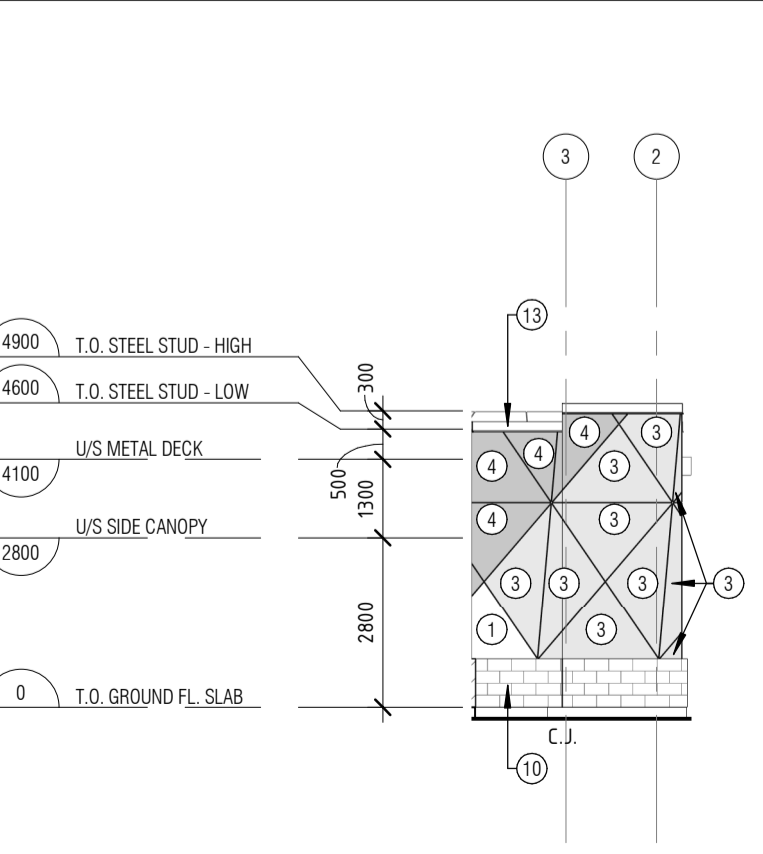

3 PARTIAL SOUTH ELEVATION 1
A201 1:125

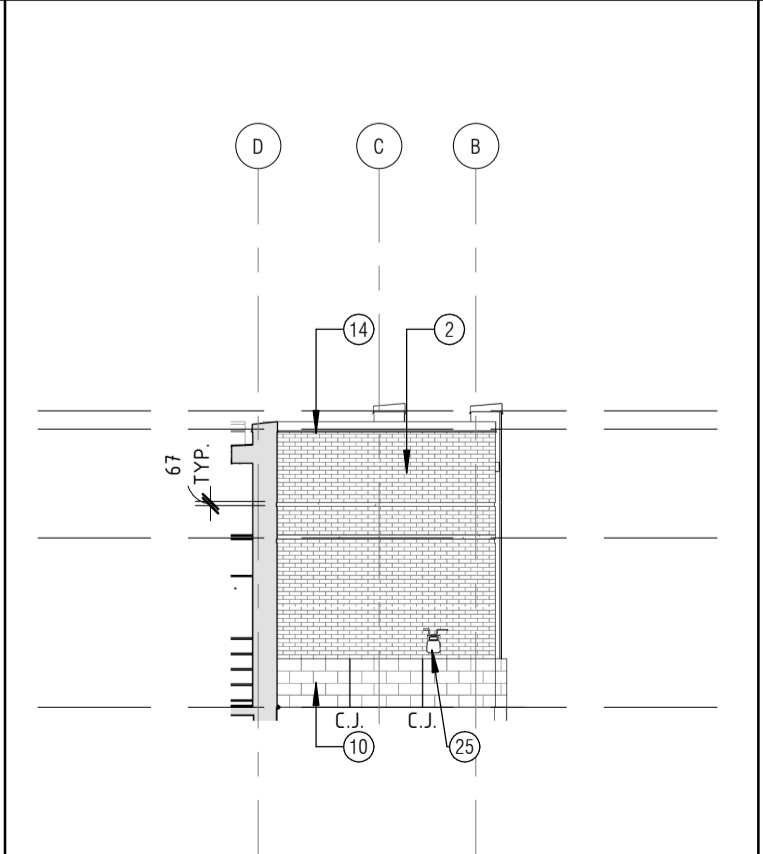

4 PARTIAL WEST ELEVATION 1
A201 1:125

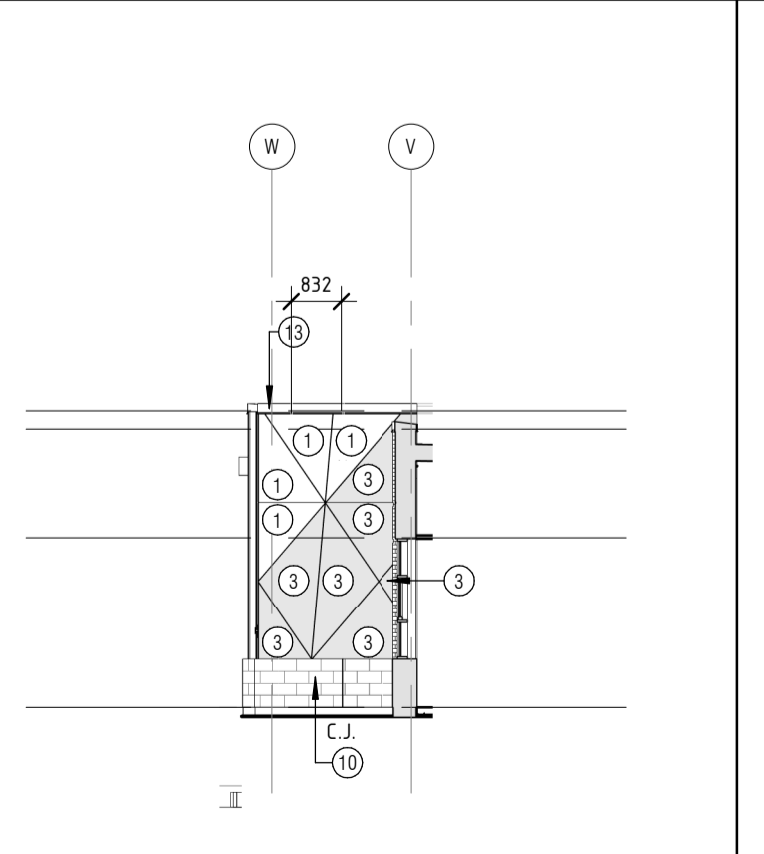

1 PARTIAL WEST ELEVATION 2
A201 1:125

2	ISSUED FOR SITE PLAN CONTROL	OCT/07/2022
1	ISSUED FOR 85% REVIEW/CLASS A COST ESTIMATE	OCT/21/2022
REV	REVISION DESCRIPTION	DATE

THIS DRAWING IS THE EXCLUSIVE PROPERTY OF PYE & RICHARDS - TEMPRANO & YOUNG ARCHITECTS INC. COPYRIGHT RESERVED

CONTRACTOR TO VERIFY ALL DIMENSIONS AND NOTIFY THE ARCHITECT OF ANY DIMENSIONAL ERRORS AND/OR POSSIBLE TRADE INTERFERENCE/CONFLICT FOR CLARIFICATION PRIOR TO COMMENCEMENT OF THE WORK. DO NOT SCALE DRAWINGS.

SEAL PROJECT NORTH

Not for construction unless SEALED and SIGNED

P R PYE & RICHARDS -
T Y TEMPRANO & YOUNG
ARCHITECTS INC.

824 Meath St. Suite 200 613. 724. 7700
Ottawa, ON K1Z 6E8 info@prty.ca

PROJECT
OCSB RIVERSIDE SOUTH ELEMENTARY SCHOOL

836 SARLARIUM AVENUE OTTAWA, ONTARIO

DRAWING
BUILDING ELEVATIONS

PROJECT NO.	22022	DRAWING NO.	A201
SCALE -	AS NOTED		
DRAWN -	YC, DL		
CHECKED -	IR		
PLOT DATE -	OCT/07/2022	PLOTTED BY -	

SHEET SIZE: A1




**OTTAWA
CATHOLIC
SCHOOL BOARD**


570 WEST HUNT CLUB, NEPEAN, ON. (613)-224-4455

ELEVATION NOTES

- ① HIGH PRESSURE LAMINATE - FINISH 1 (OFF-WHITE)
- ② GREY BRICK - FINISH 2
- ③ HIGH PRESSURE LAMINATE - FINISH 3 (YELLOW)
- ④ HIGH PRESSURE LAMINATE - FINISH 4 (GREY)
- ⑤ HIGH PRESSURE LAMINATE - FINISH 5 (BLUE)
- ⑥ HIGH PRESSURE LAMINATE - FINISH 6 (LIME)
- ⑦ RESERVE
- ⑧ SIGNAGE (CASH ALLOWANCE)
- ⑨ PRE-FINISHED HORIZONTAL METAL CLADDING - FINISH 9
- ⑩ CONCRETE BLOCK - FINISH 10
- ⑪ ALUMINUM HORIZONTAL CLADDING - FINISH 11 (WOOD TEXTURE)
- ⑫ GALVANIZED STEEL COLUMN - FINISH 12
- ⑬ PRE-FINISHED METAL FLASHING - FINISH 13 (TO MATCH WHITE LAMINATE PANEL)
- ⑭ PRE-FINISHED METAL FLASHING - FINISH 14 (TO MATCH GREY BRICK)
- ⑮ HIGH PRESSURE LAMINATE - FINISH 15 (WHITE)
- ⑯ ALUMINUM ENTRANCE FRAMING
- ⑰ PRESSED STEEL FRAME (PAINTED) & HOLLOW METAL DOOR
- ⑱ ALUMINUM WINDOW FRAMING
- ⑲ ALUMINUM CURTAIN WALL FRAMING
- ⑳ ROOF TOP UNIT - SEE MECH.
- ㉑ RESERVE
- ㉒ ROOF ACCESS LADDER C/W CAGE
- ㉓ SCUPPER (PRE-FINISHED METAL)
- ㉔ GAS METER - SEE MECHANICAL
- ㉕ AIR INTAKE WALL BOX - SEE MECHANICAL
- ㉖ 300mm HT. CLEAR ANODIZED LETTERING - SEE CASH ALLOWANCE
- ㉗ 200mm HT. CLEAR ANODIZED LETTERING - SEE CASH ALLOWANCE
- ㉘ BACK LIT CROSS - SEE ELECTRICAL
- ㉙ ENCLOSURE FOR TEMPORARY GENERATOR OUTLET - SEE ELECTRICAL
- ㉚ LINE UP & SPACE EQUAL ALPHABET, CARD READER & AUTO DOOR OPERATOR @ 1000mm HT.
- ㉛ INTAKE LOUVRE - SEE MECH. COLOUR TO MATCH CEDAR WOOD FINISH.
- ㉜ ALUMINUM FRAMING WITH TRANSLUCENT GLAZING PANEL
- ㉝ ALUMINUM SUN SHADES

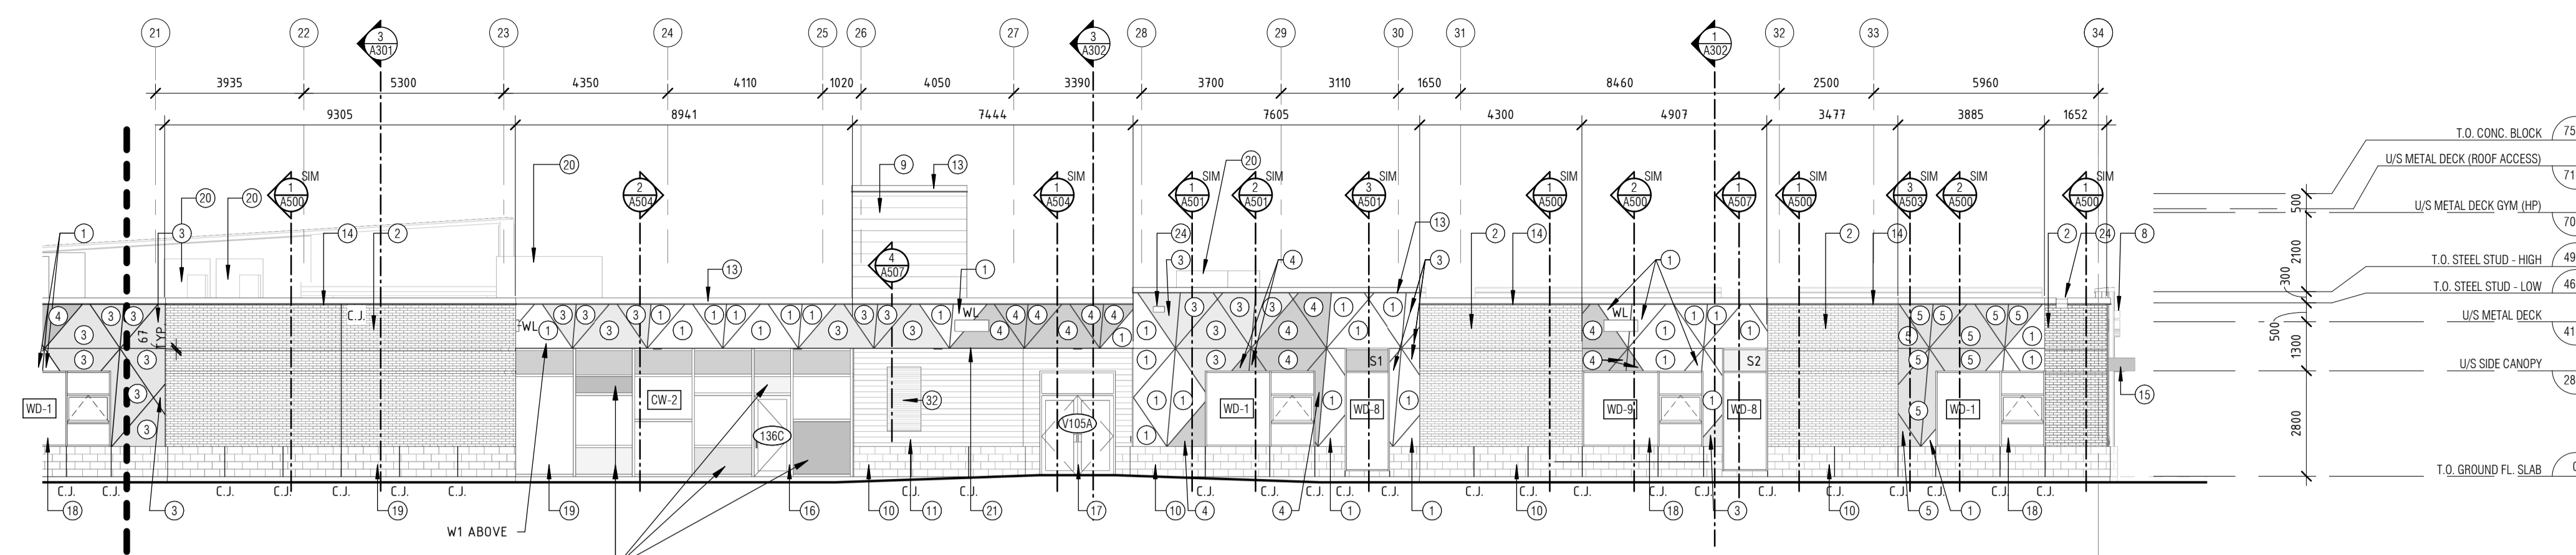


1A NORTH ELEVATION-PART A
A202 1:125

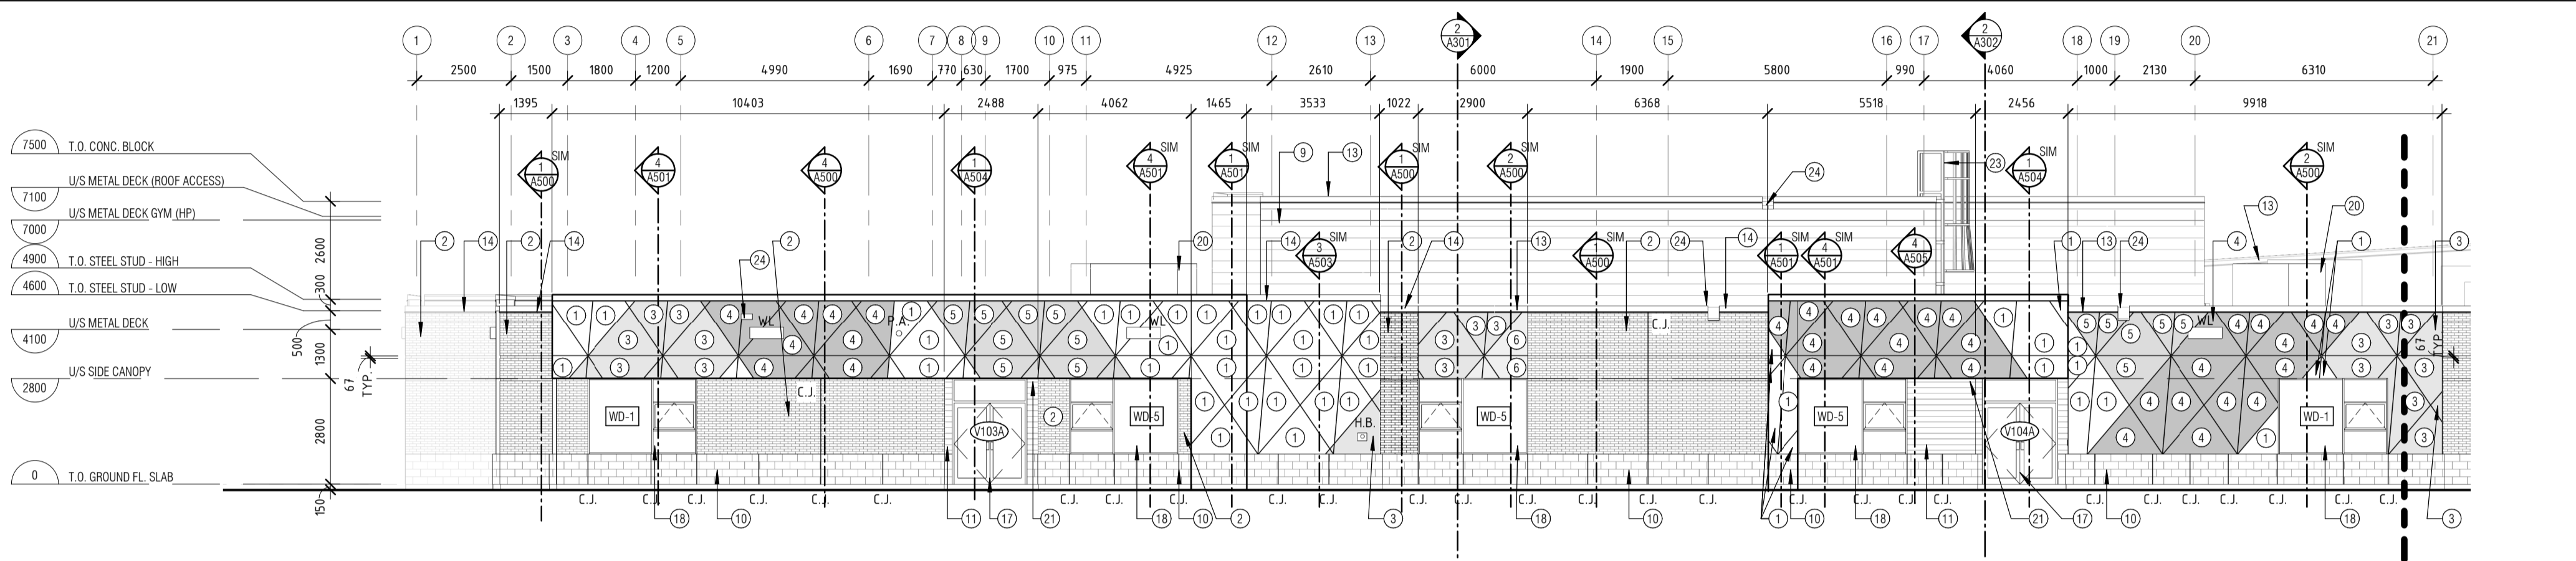


1B NORTH ELEVATION-PART B
A202 1:125


- ELEVATION LEGEND**
- W.L. WALL MOUNT LIGHT FIXTURE @ 3800mm
 - 25mm LAMINATE PANEL REVEAL (TYP.)
 - 67mm CONTINUOUS RECESSED BRICK BAND
 - S1 SPANDREL PANEL - COLOUR 1
 - S2 SPANDREL PANEL - COLOUR 2
 - C.J. CONTROL JOINT
-MAX. 6.1m @ BRICK
-MAX. 1.6m @ ARCH. BLOCK
 - P.A. P.A. HORN - SEE ELECT.
MOUNT @ 4000mm
 - H.B. HOSE BIB CONNECTION - SEE MECHANICAL
 - A. AUTO OPERATOR
 - C.R. CARD READER
 - A.P.H. AI PHONE

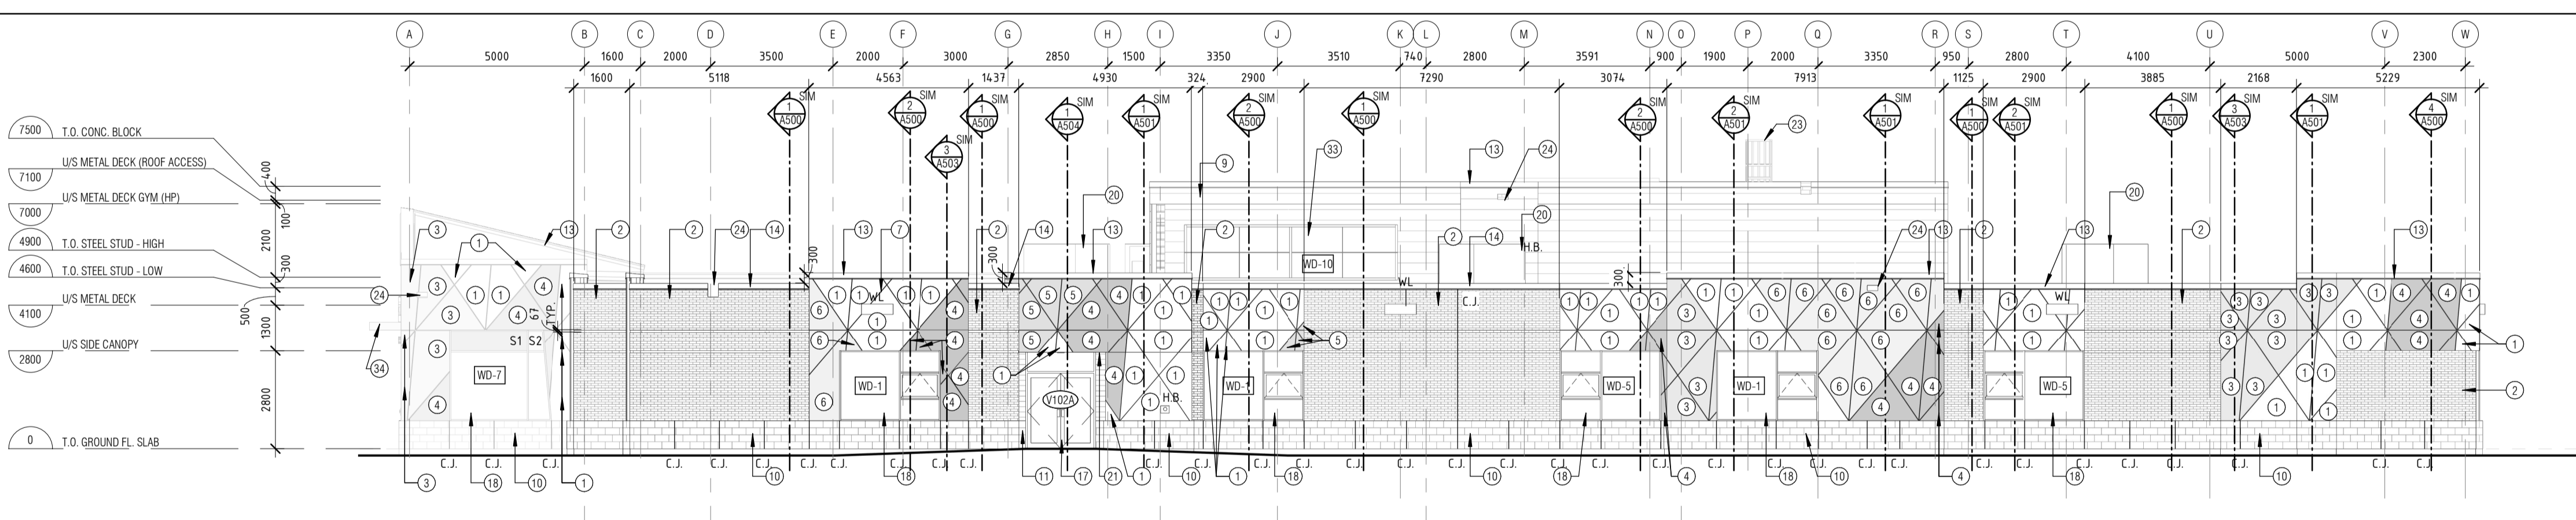


2 EAST ELEVATION
A202 1:125

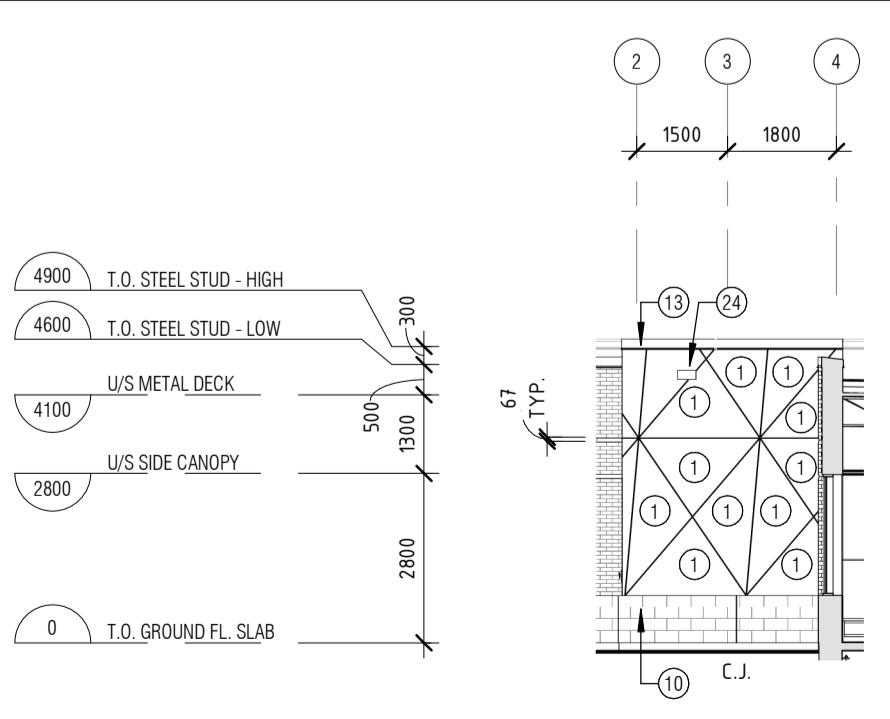

3 PARTIAL NORTH ELEVATION 1
A202 1:125

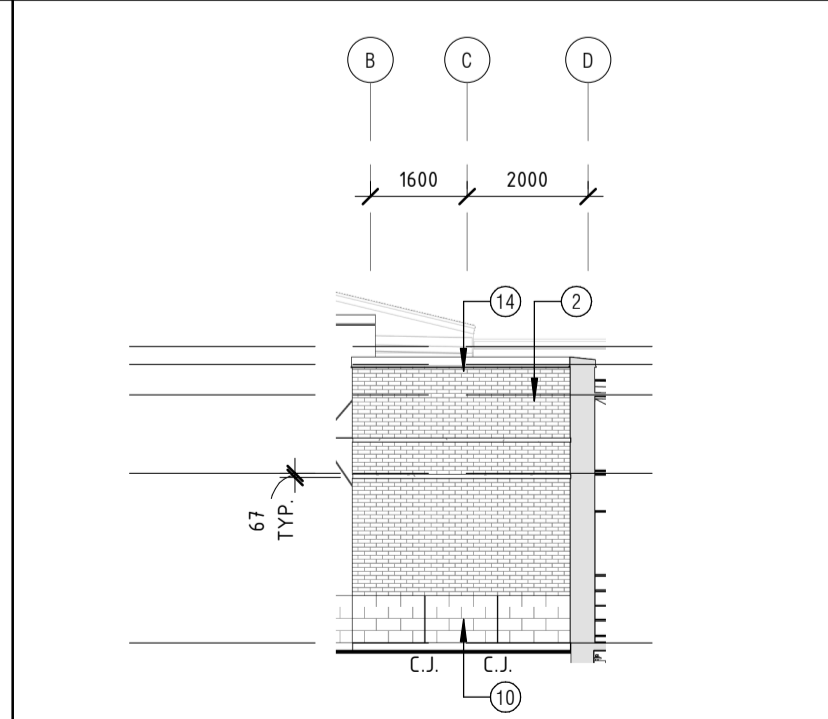

1 PARTIAL EAST ELEVATION 1
A202 1:125

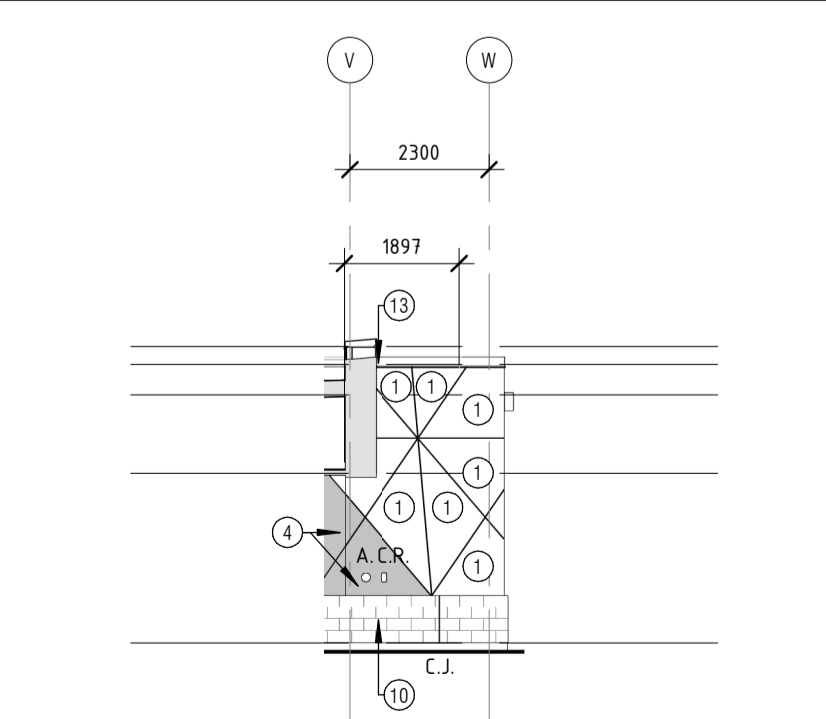

4 PARTIAL EAST ELEVATION 2
A202 1:125

2	ISSUED FOR SITE PLAN CONTROL	OCT/07/2022
1	ISSUED FOR 85% REVIEW/CLASS A COST ESTIMATE	OCT/21/2022
REV	REVISION DESCRIPTION	DATE

THIS DRAWING IS THE EXCLUSIVE PROPERTY OF PYE & RICHARDS - TEMPRANO & YOUNG ARCHITECTS INC. COPYRIGHT RESERVED
CONTRACTOR TO VERIFY ALL DIMENSIONS AND NOTIFY THE ARCHITECT OF ANY DIMENSIONAL ERRORS AND/OR POSSIBLE TRADE INTERFERENCE/CONFLICT FOR CLARIFICATION PRIOR TO COMMENCEMENT OF THE WORK. DO NOT SCALE DRAWINGS.

SEAL

PROJECT NORTH

P R PYE & RICHARDS -
T Y TEMPRANO & YOUNG
ARCHITECTS INC.

824 Meath St. Suite 200 613. 724. 7700
Ottawa, ON K1Z 6E8 info@prty.ca

PROJECT
OCSB RIVERSIDE SOUTH ELEMENTARY
SCHOOL

836 SOLARIUM AVENUE OTTAWA, ONTARIO

DRAWING
BUILDING ELEVATIONS

PROJECT NO.	22022	DRAWING NO.	A202
SCALE	AS NOTED	CHECKED	IR
DRAWN	YC, DL	PLOTTED BY	
PLOT DATE	OCT/07/2022		

SHEET SIZE: A1