
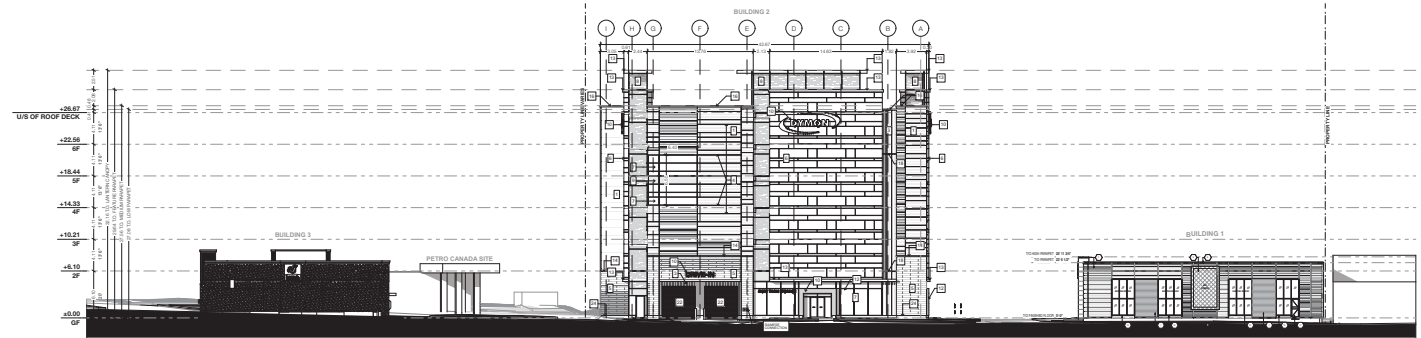


APPROVED
By Allison Hamlin at 9:51 am, Oct 05, 2022

Allison Hamlin
ALLISON HAMLIN
MANAGER (A), DEVELOPMENT REVIEW WEST
PLANNING, REAL ESTATE & ECONOMIC DEVELOPMENT
DEPARTMENT, CITY OF OTTAWA


TACT

Drawn by: VY/MS/ED/MS
Revised by: 2017.08.15
2018.02.23
2018.12.07
2019.08.01
2019.11.08
2020.12.07
Revised for: 2017.08.15
2018.02.23
2018.12.07
2019.08.01
2019.11.08
2020.12.07

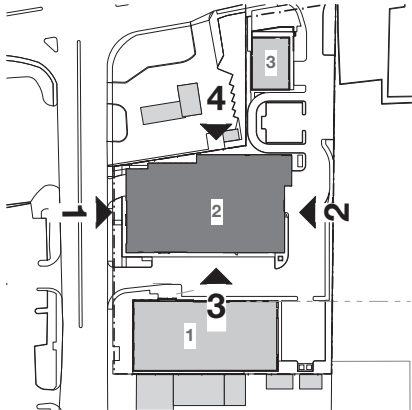

1 WEST ELEVATION - ENTIRE SITE
SCALE: 1:300

LEGEND	
[1] INSULATED METAL PANEL (IMP) SYSTEM - HORIZONTAL ORIENTATION - KINGSPAN MINI MICRO-RIPE PROFILE - COLOUR: PEWTER	[14] INTERNALLY LIT SIGNAGE - COLOUR TBD
[2] INSULATED METAL PANEL (IMP) SYSTEM - HORIZONTAL ORIENTATION - KINGSPAN MINERAL FIBRE MINI MICRO-RIPE PROFILE - COLOUR: PEWTER	[15] GLASS SIGNAGE BAND - COLOUR: TBD
[3] INSULATED METAL PANEL (IMP) SYSTEM - VERTICAL ORIENTATION - EMBOSSED SPANDREL PROFILE - COLOUR: PEWTER	[16] METAL CANOPY - COLOUR TO MATCH IMP PEWTER
[4] INSULATED METAL PANEL (IMP) SYSTEM - VERTICAL ORIENTATION RECESSES & REVEALS - EMBOSSED SPANDREL PROFILE - COLOUR: DARK BRONZE	[17] PRECAST CONCRETE SILL - COLOUR: TBD
[5] INSULATED METAL PANEL (IMP) SYSTEM - HORIZONTAL ORIENTATION - COLOUR: MEDIUM BRONZE	[18] CONTINUOUS BENT FLASHING SILL - COLOUR TO MATCH IMP PEWTER
[6] KINGSPAN KARRIER FIN - STANDARD RECTANGLE FIN COLOUR: PEWTER	[19] CONTINUOUS BENT METAL CAP - PREFINISHED COLOUR TO MATCH IMP DARK BRONZE
[7] 3 1/2" ARCHITECTURAL MASONRY UNIT - AIRCRAFT AGAR LIMESTONE - FINISH: FINE DRESSED SPAN-VERED - RUNNING BOND	[20] PREFINISHED METAL IMP STACK JOINT COVER TRIM COLOUR TO MATCH IMP PEWTER
[8] CURTAIN WALL GLAZING - FINISH: VISION GLASS	[21] PREFINISHED METAL IMP STACK JOINT COVER TRIM COLOUR TO MATCH IMP DARK BRONZE
[9] CURTAIN WALL GLAZING - FINISH: FRETTED WINDOW FILM ON VISION GLASS	[22] INSULATED HOLLOW METAL DOOR - COLOUR TO MATCH IMP PEWTER
[10] SPANDREL PANEL - COLOUR TO MATCH IMP PEWTER	[23] INSULATED HOLLOW METAL DOOR - COLOUR TO MATCH ARCHITECTURAL MASONRY UNIT AGAR LIMESTONE
[11] INTERNALLY LIT SIGNAGE - COLOUR TBD	[24] HIGH SPEED ROLL-UP OHV DOOR - FINISH: STEEL FRAME WITH POLYCARBONATE VISION GLASS
	[25] INSULATED OHV DOOR - COLOUR TO MATCH IMP PEWTER
	[26] POURED CONCRETE
	[27] PRE-PAVED SPANDREL PANEL

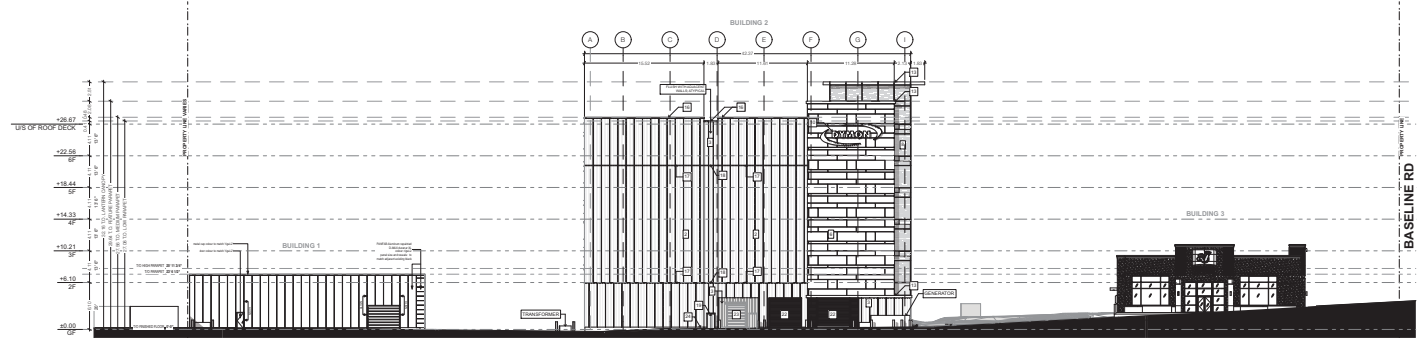

2 EAST ELEVATION - ENTIRE SITE
SCALE: 1:300

Note: Building permit issuances shall be subject to the building permit drawings not being in contravention with these approved plans and drawings including, but not limited to, the exterior design of the building and exterior building materials.

Note: This drawing and all copyright therein are the sole and exclusive property of TACT Design Inc. Reproduction or use of this drawing in whole or in part by any means or in any way whatsoever without the prior written consent of TACT Design Inc. is strictly prohibited. Do not scale this drawing. Published Tuesday, December 7, 2021. Rls: 1611-08 Cityfile v_27-1_SPA Resubmission

TACT Architecture Inc.

4447 College Street (near Hwy 404)
Ottawa, Ontario K1H 8H6
416-462-1000
info@tactdesign.ca

Architect of record

Customer: Dymon Capital Corporation
Architect: TACT Architecture Inc.

DYMON STORAGE
1575 Clyde Ave
Ottawa, Ontario

Client: Dymon Capital Corporation

File No: 1611-08


Site Elevations

Drawn by: RD, JL, FT, ST, NS


Project Date: Tuesday, December 7, 2021

Project Number: 1611-07

DYMON STORAGE ELEVATIONS - BUILDING 2

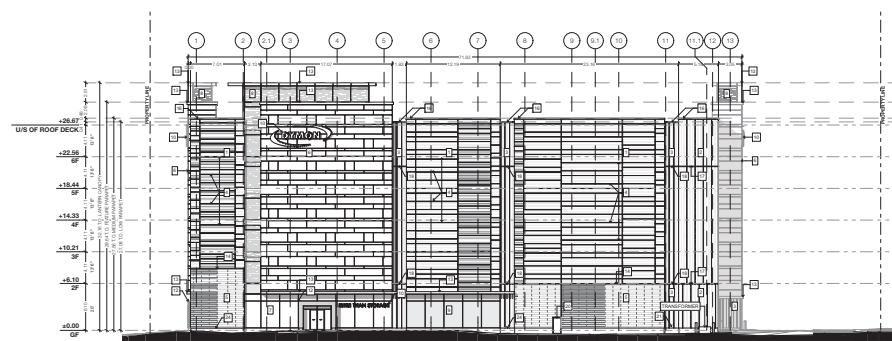

3 SOUTH ELEVATION - DYMON STORAGE BUILDING
SCALE: 1:300

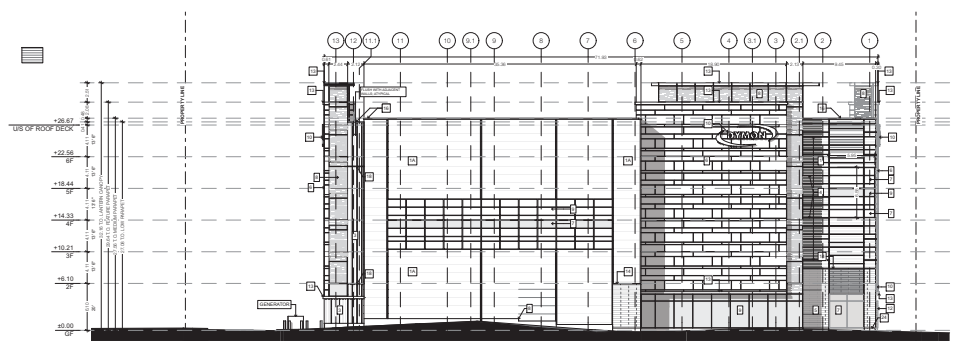

4 NORTH ELEVATION - DYMON STORAGE BUILDING
SCALE: 1:300

A4.1