

AtHamlin

ALLISON HAMLIN
MANAGER (A), DEVELOPMENT REVIEW WEST
PLANNING, REAL ESTATE & ECONOMIC DEVELOPMENT
DEPARTMENT, CITY OF OTTAWA

APPROVED
By Allison Hamlin at 9:52 am, Oct 05, 2022

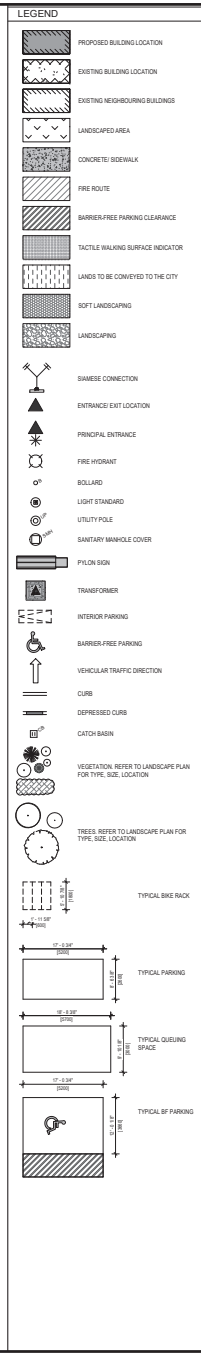
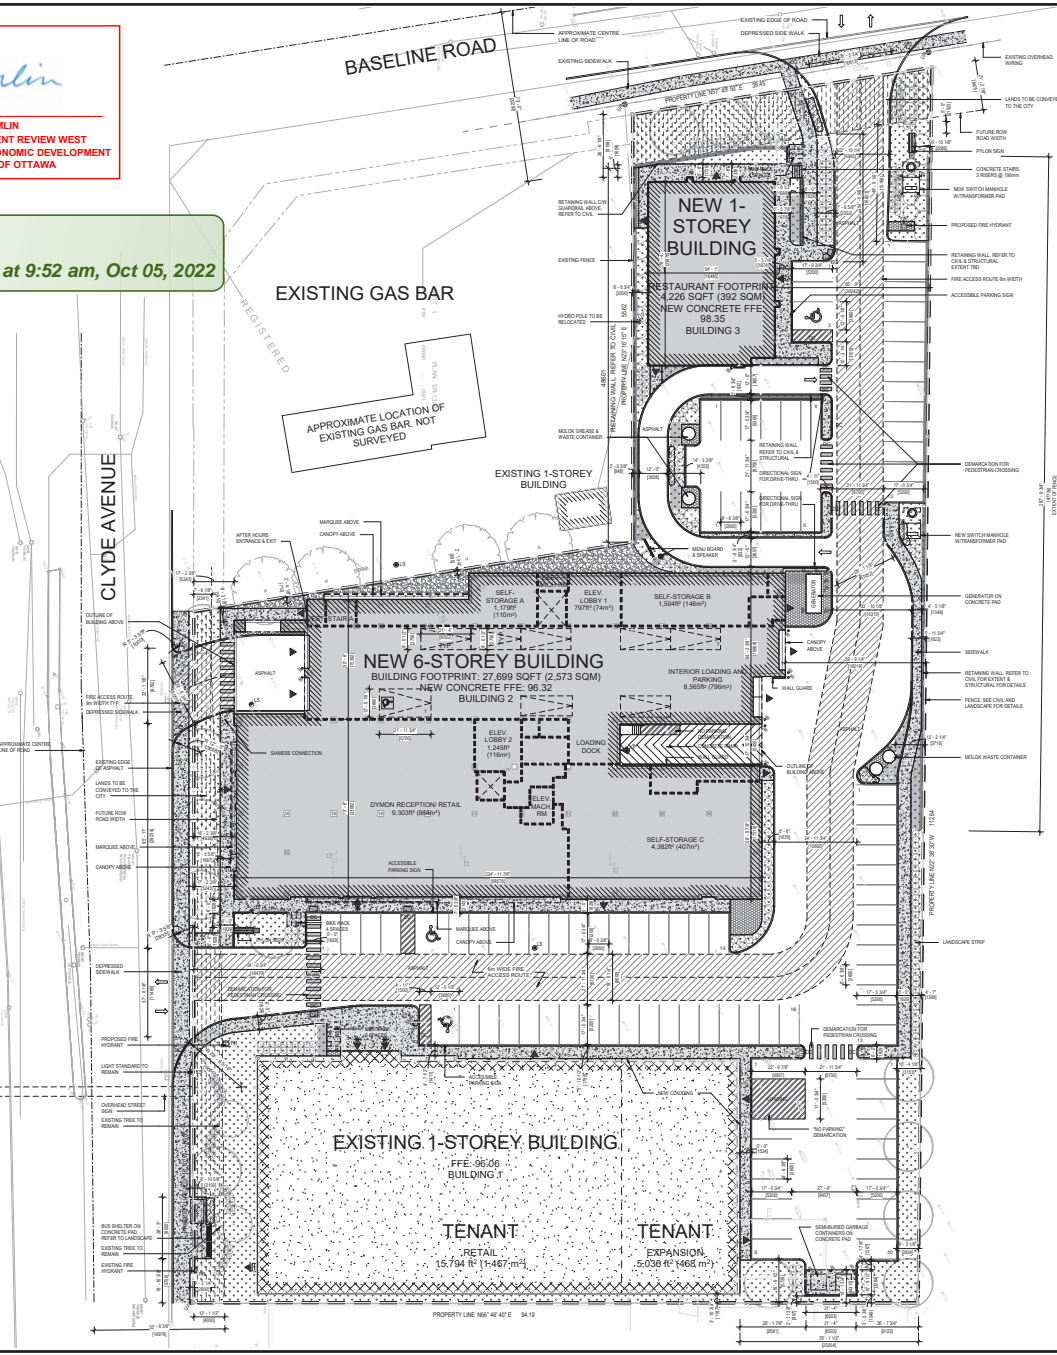


Table containing site notes, topographical information, site statistics, and general notes.

Professional information including the Ontario Association of Architects logo, issue record table, and contact details for Dymon Self-Storage, Potern Planning + Design, D B Gray Engineering Inc., Tact Architecture Inc., Brumar Engineering Services Ltd, Hudson Engineering, and D-M Structural Ltd.

1 SITE PLAN
SCALE: 1:500

DATE: APRIL 2022
SCALE: As Indicated

JOB NO: 3466
DRAWING NO: A100

ARCHITECTURAL