



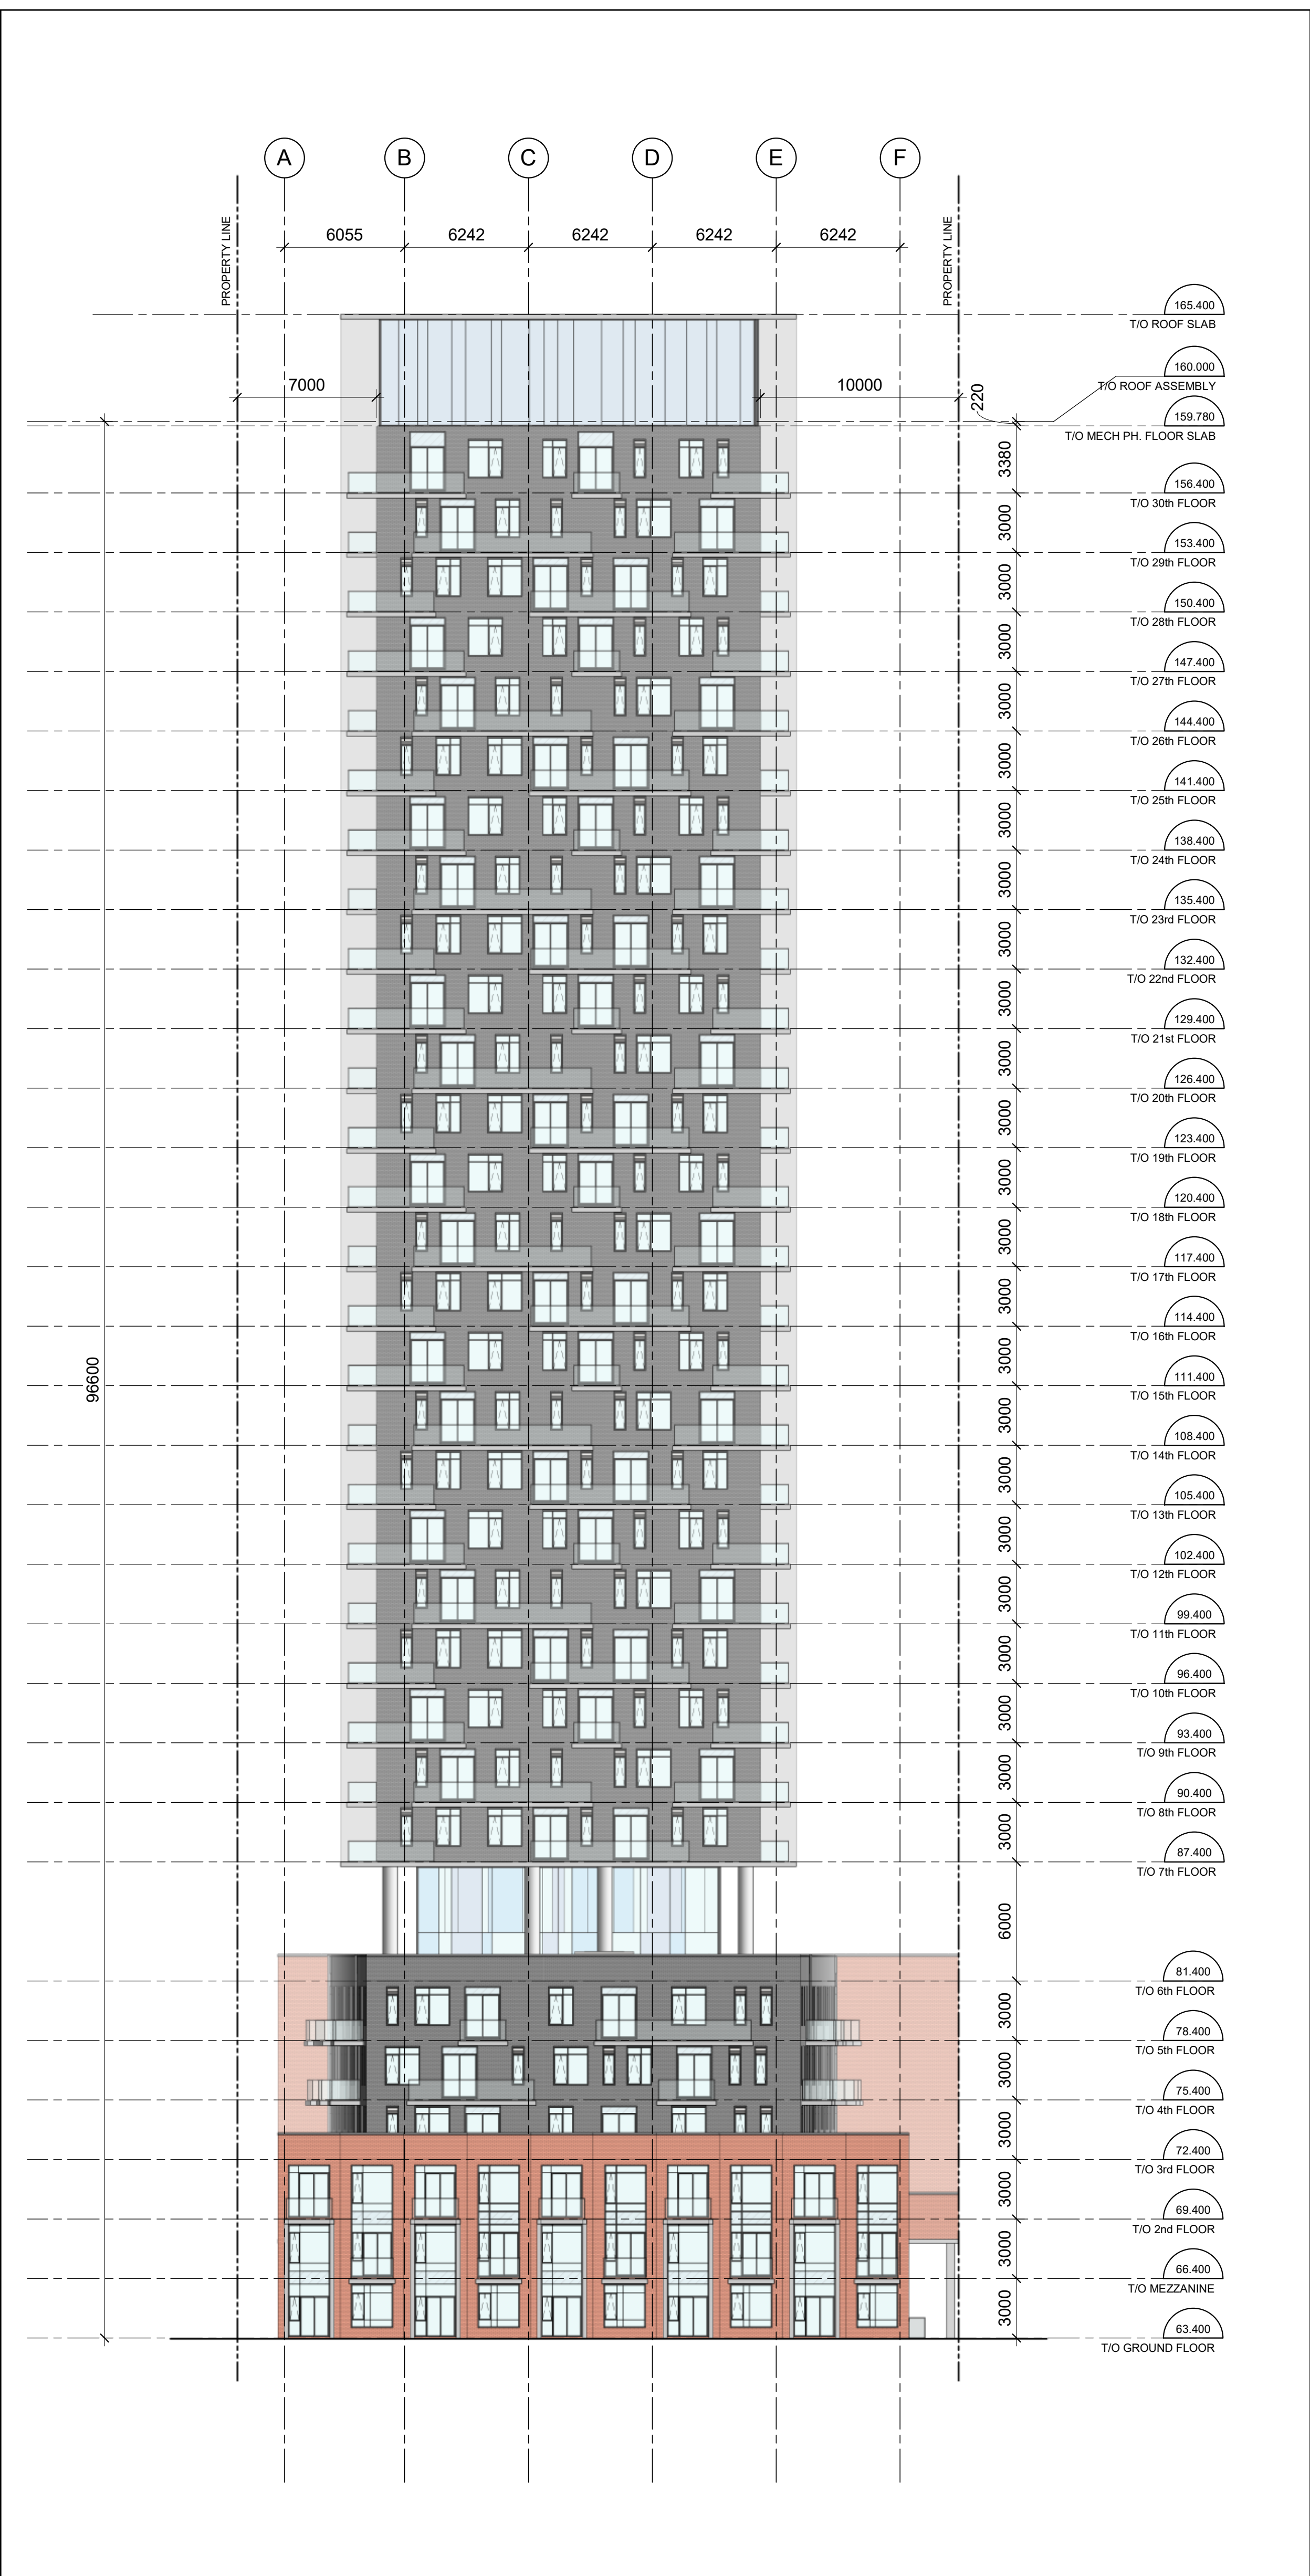

1 SOUTH ELEVATION
A200 1 : 200

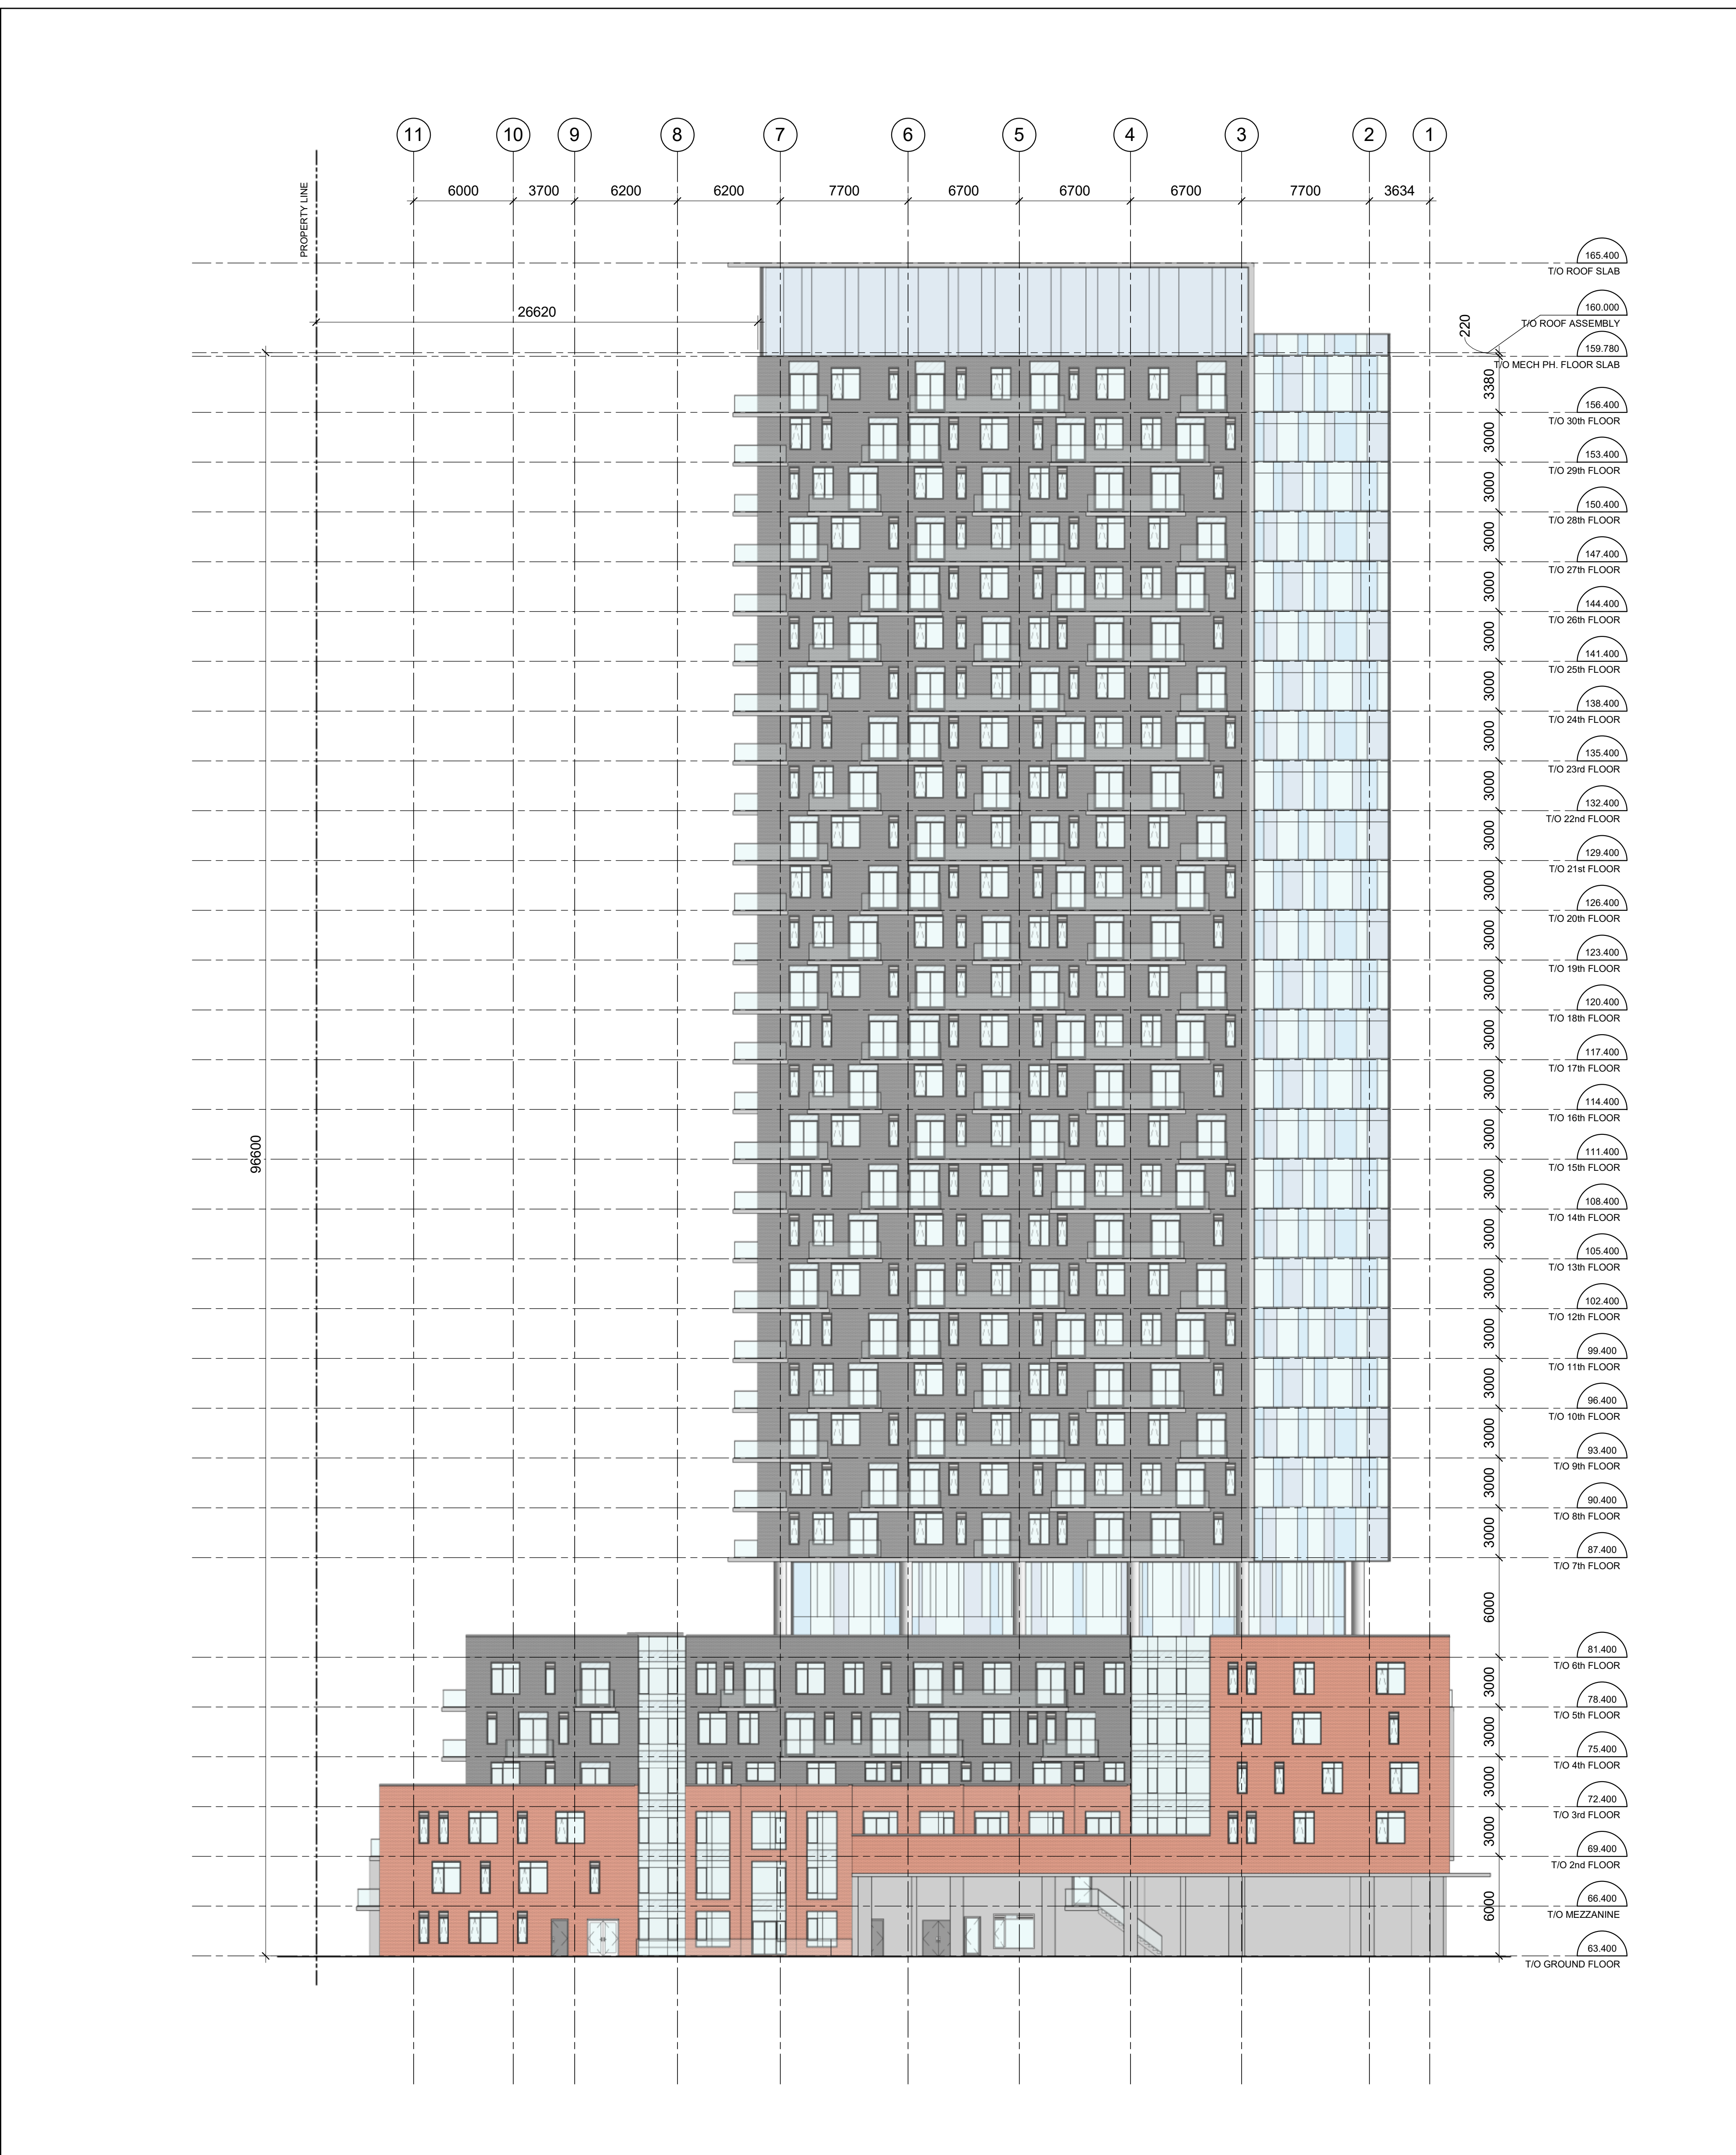

2 EAST ELEVATION
A200 1 : 200

IT IS THE RESPONSIBILITY OF THE APPROPRIATE CONTRACTOR TO CHECK AND VERIFY ALL DIMENSIONS ON SITE AND TO REPORT ALL ERRORS AND/OR OMISSIONS TO THE ARCHITECT.
ALL CONTRACTORS MUST COMPLY WITH ALL PERTINENT CODES AND BY-LAWS.
THIS DRAWING MAY NOT BE USED FOR CONSTRUCTION UNTIL SIGNED BY THE ARCHITECT.
DO NOT SCALE DRAWINGS.
COPYRIGHT RESERVED.

4	ISSUED FOR INTERNAL REVIEW	21/01/22
3	ISSUED FOR UDRP RESUBMISSION	08/19/21
1	ISSUED FOR SITE PLAN APPROVAL	06/04/21

Revisions table with columns: No., Description, DDMMYY.

ARCHITECT SEAL: [Signature]

NORTH ARROW: [Arrow pointing up]

CLIENT:


SCOTT STREET DEVELOPMENTS INC.

ARCHITECT:
rla/architecture
56 Beech Street, Ottawa, Ontario K1S 3J6
t.613.724.9932 f.613.724.1209 www.rodericklahey.ca


PROJECT TITLE:
2050 SCOTT STREET

SHEET TITLE:
SOUTH AND EAST ELEVATIONS

DRAWN: VM	CHECKED: KR
SCALE: 1 : 200	SHEET No: A200
PROJECT No: 1928	

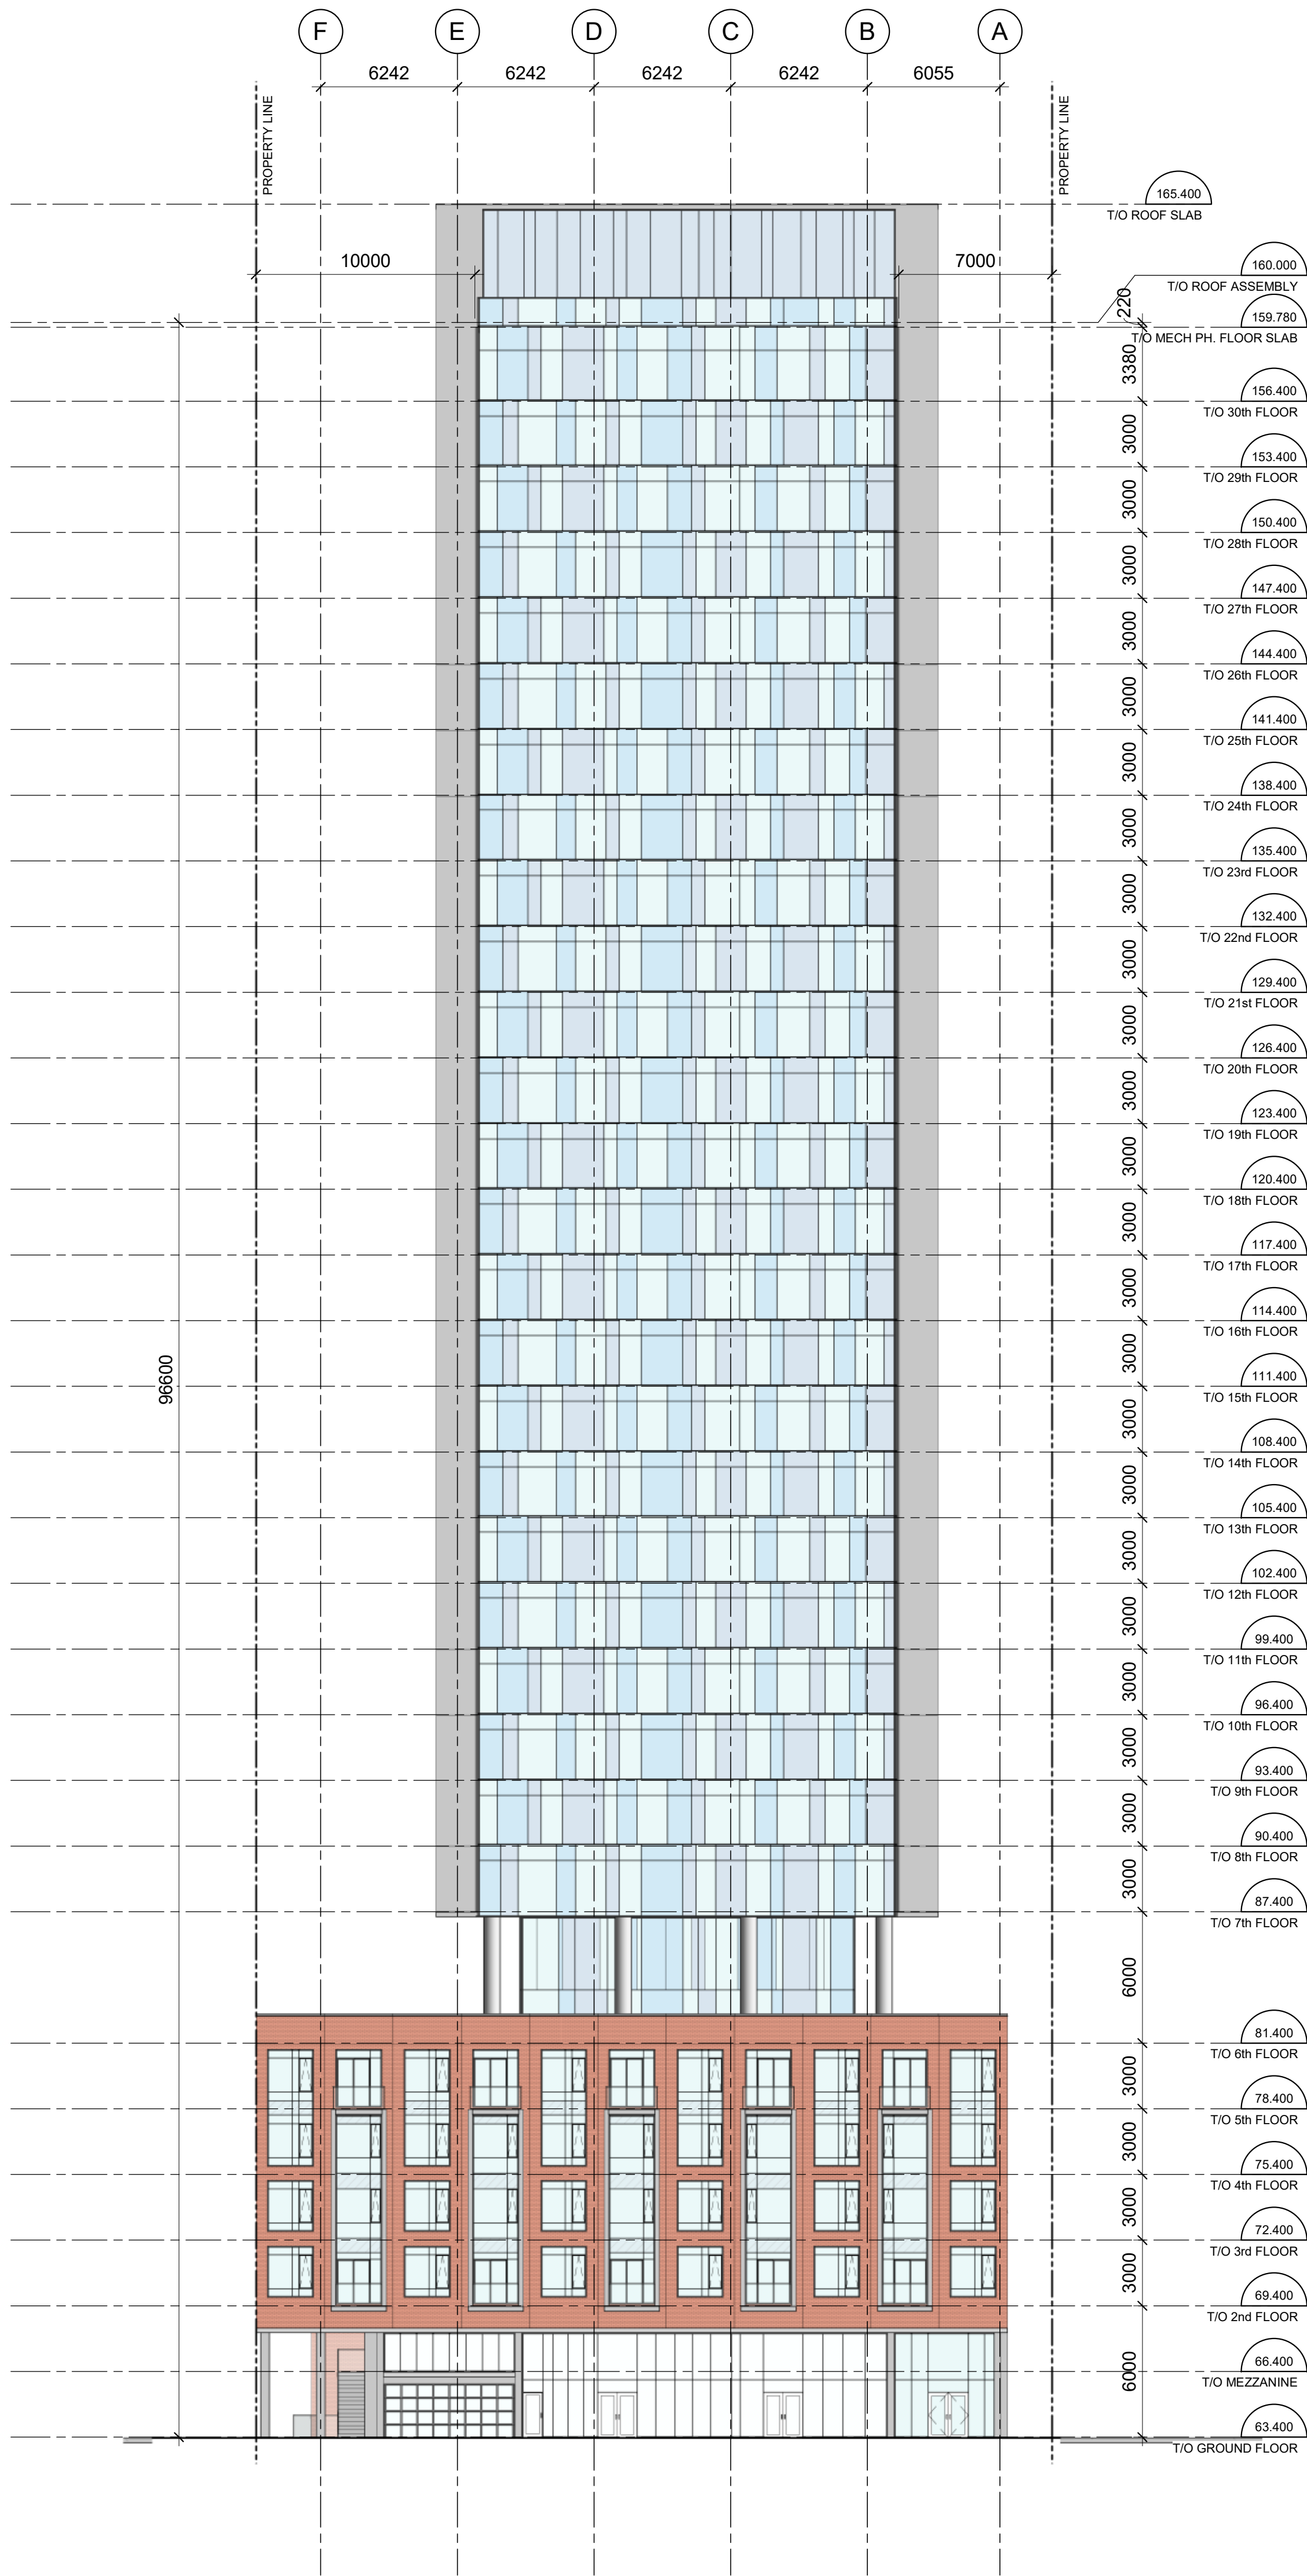

1 NORTH ELEVATION
A201 1 : 200

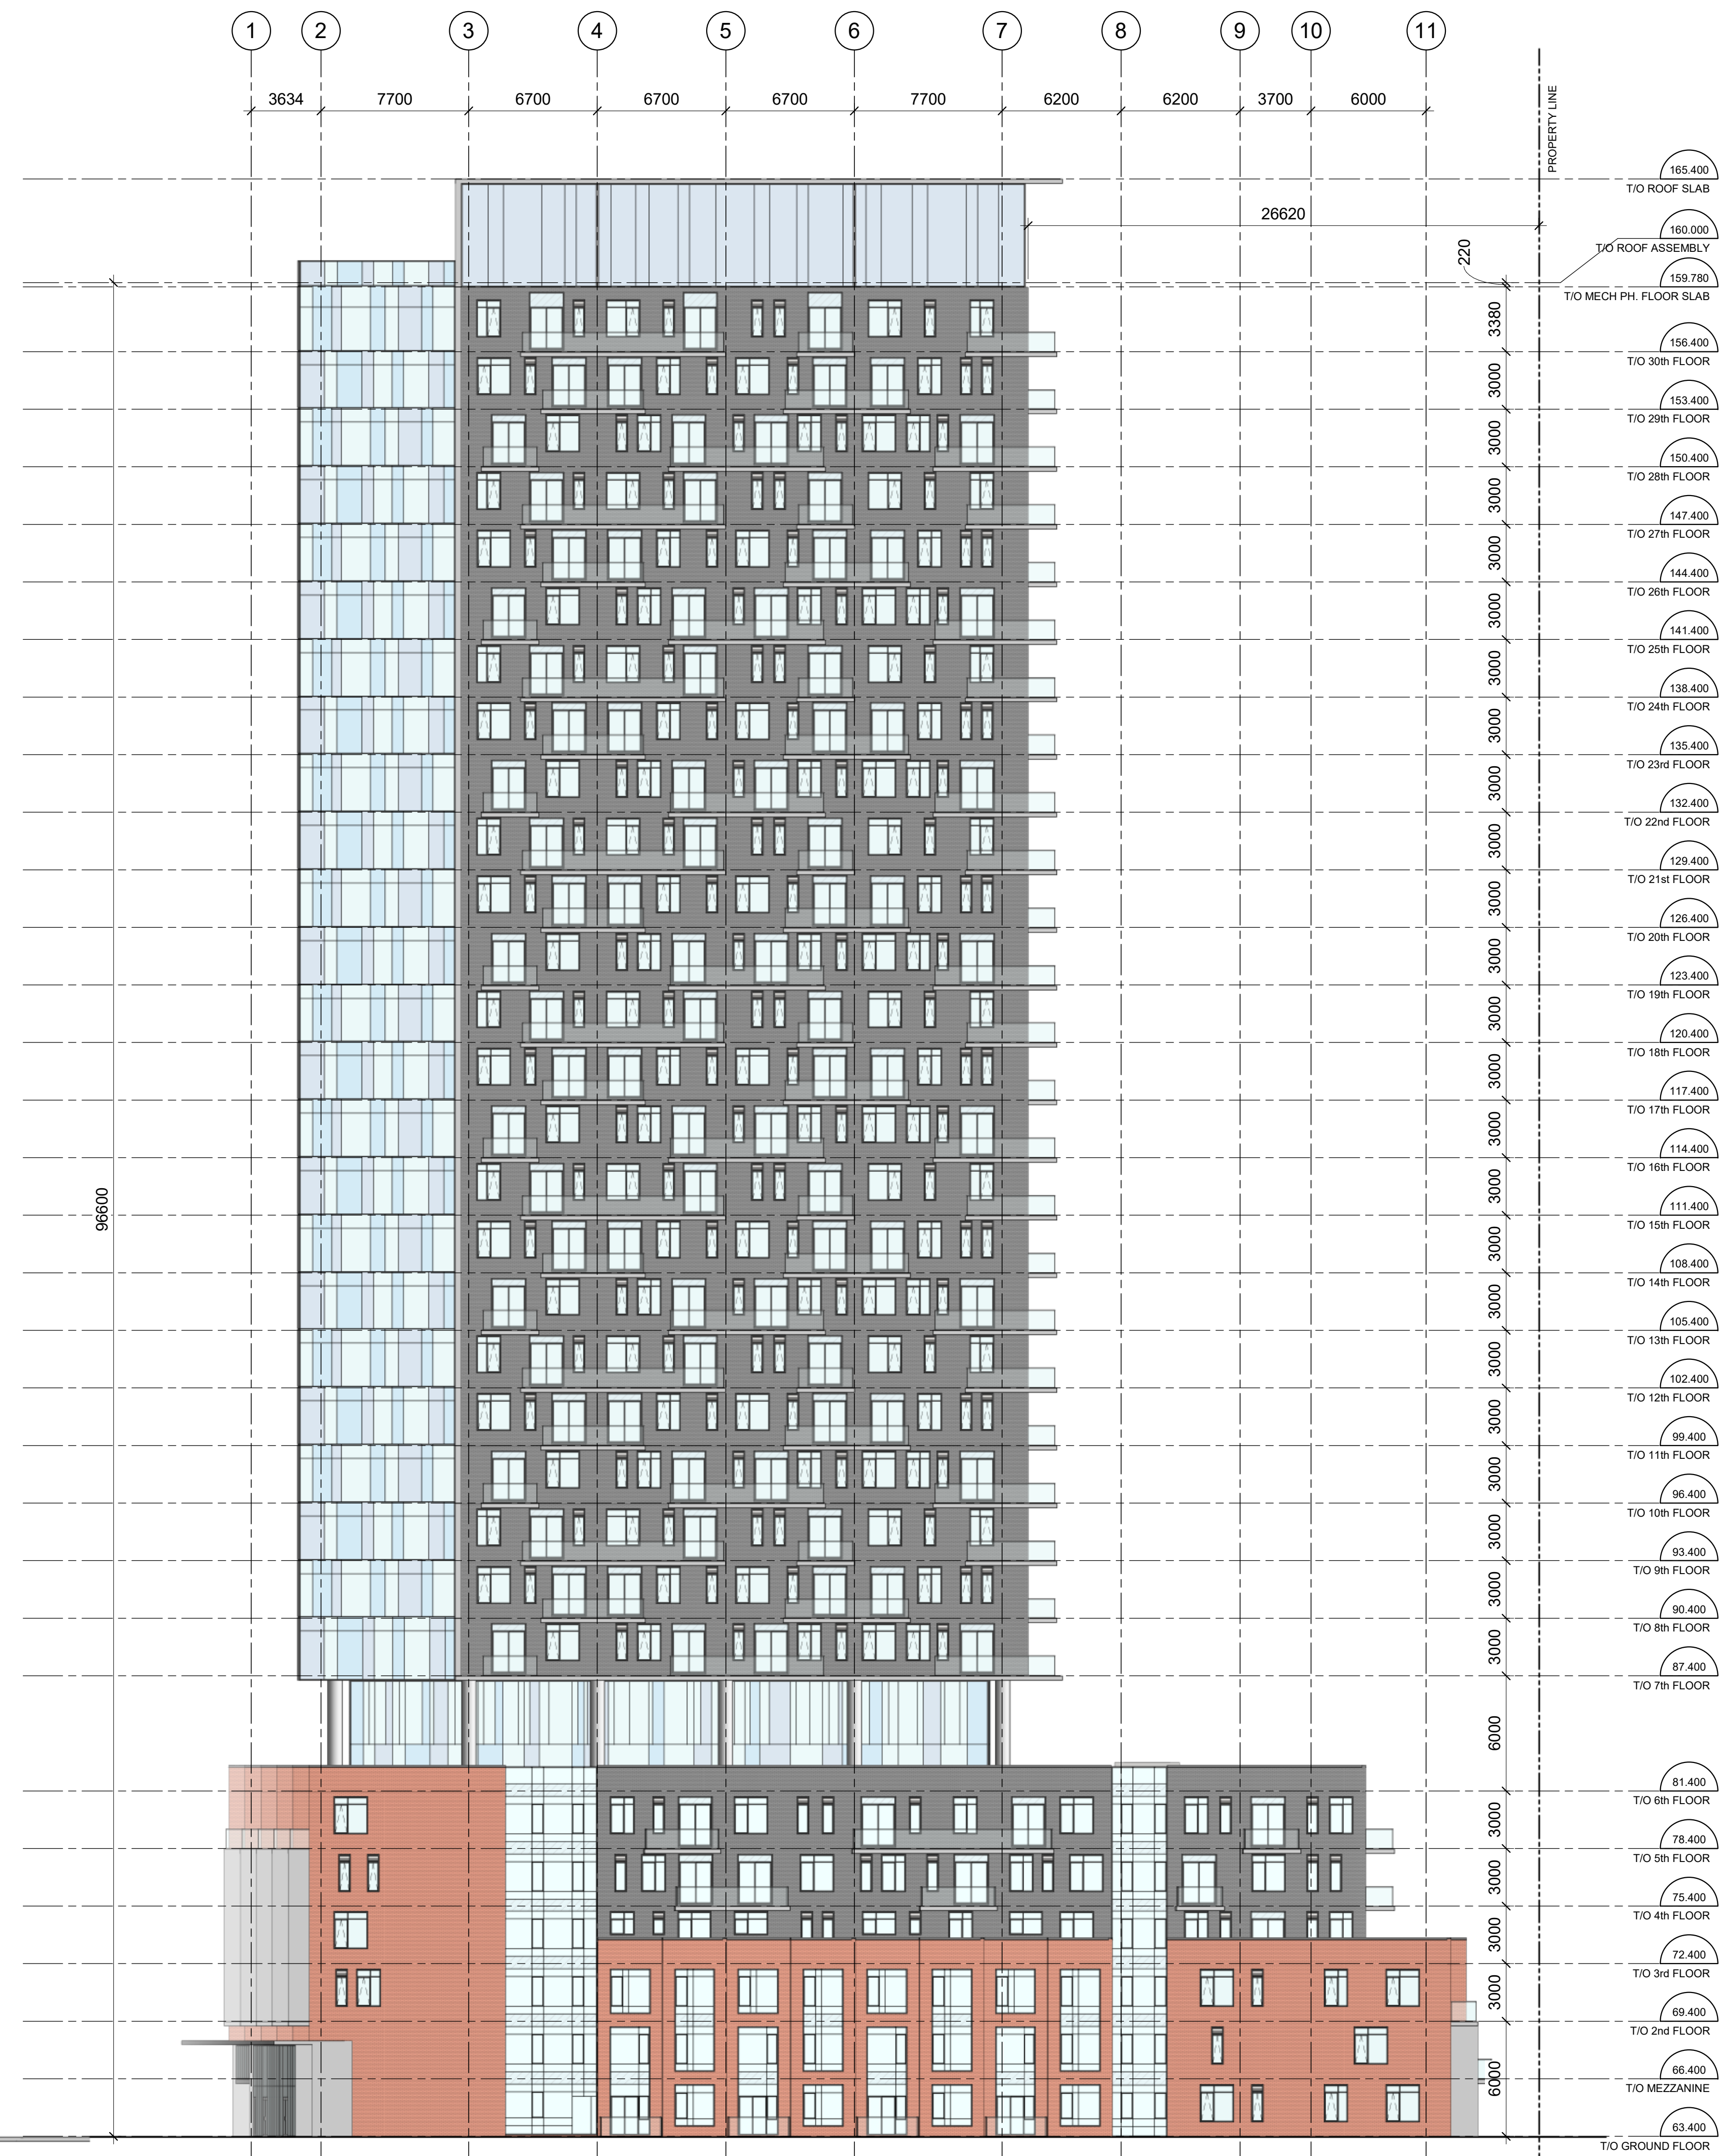

2 WEST ELEVATION
A201 1 : 200

IT IS THE RESPONSIBILITY OF THE APPROPRIATE CONTRACTOR TO CHECK AND VERIFY ALL DIMENSIONS ON SITE AND TO REPORT ALL ERRORS AND/OR OMISSIONS TO THE ARCHITECT.
ALL CONTRACTORS MUST COMPLY WITH ALL PERTINENT CODES AND BY-LAWS.
THIS DRAWING MAY NOT BE USED FOR CONSTRUCTION UNTIL SIGNED BY THE ARCHITECT.
DO NOT SCALE DRAWINGS.
COPYRIGHT RESERVED.

4	ISSUED FOR INTERNAL REVIEW	21/01/22
3	ISSUED FOR UDRP RESUBMISSION	08/19/21
1	ISSUED FOR SITE PLAN APPROVAL	06/04/21

No.	DESCRIPTION	DDMMYY
-----	-------------	--------

REVISIONS:



CLIENT:

SCOTT STREET DEVELOPMENTS INC.

ARCHITECT:
rla/architecture
56 Beech Street, Ottawa, Ontario K1S 3J6
t.613.724.9932 f.613.724.1209 www.rodericklahey.ca

PROJECT TITLE:

2050 SCOTT STREET

SHEET TITLE:

NORTH AND WEST ELEVATIONS

DRAWN: VM
SCALE: 1 : 200
PROJECT No: 1928

CHECKED: KR
SHEET No:
A201

PAPER SIZE: ISO Full Sheet B1 (707.00 x 1000.00mm)

PLOT SCALE: 1:1

URLA-FP01 rla.local\FP\mccmurray\Documents\1928 - 2050 Scott St Central Model_McCmurray\1928.rvt

PLOT DATE: 3/22/2022 10:36:11 AM