




**SCALE: 1:50** 

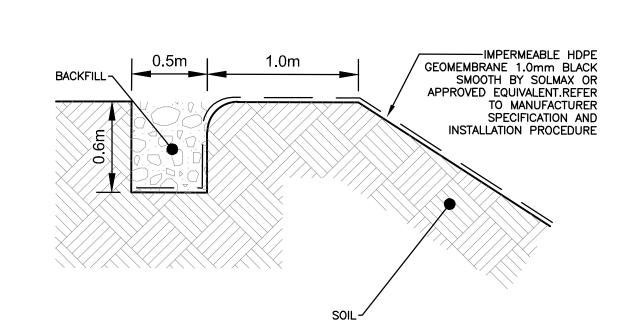


ANCHORING DETAIL FOR POND LINER NTS

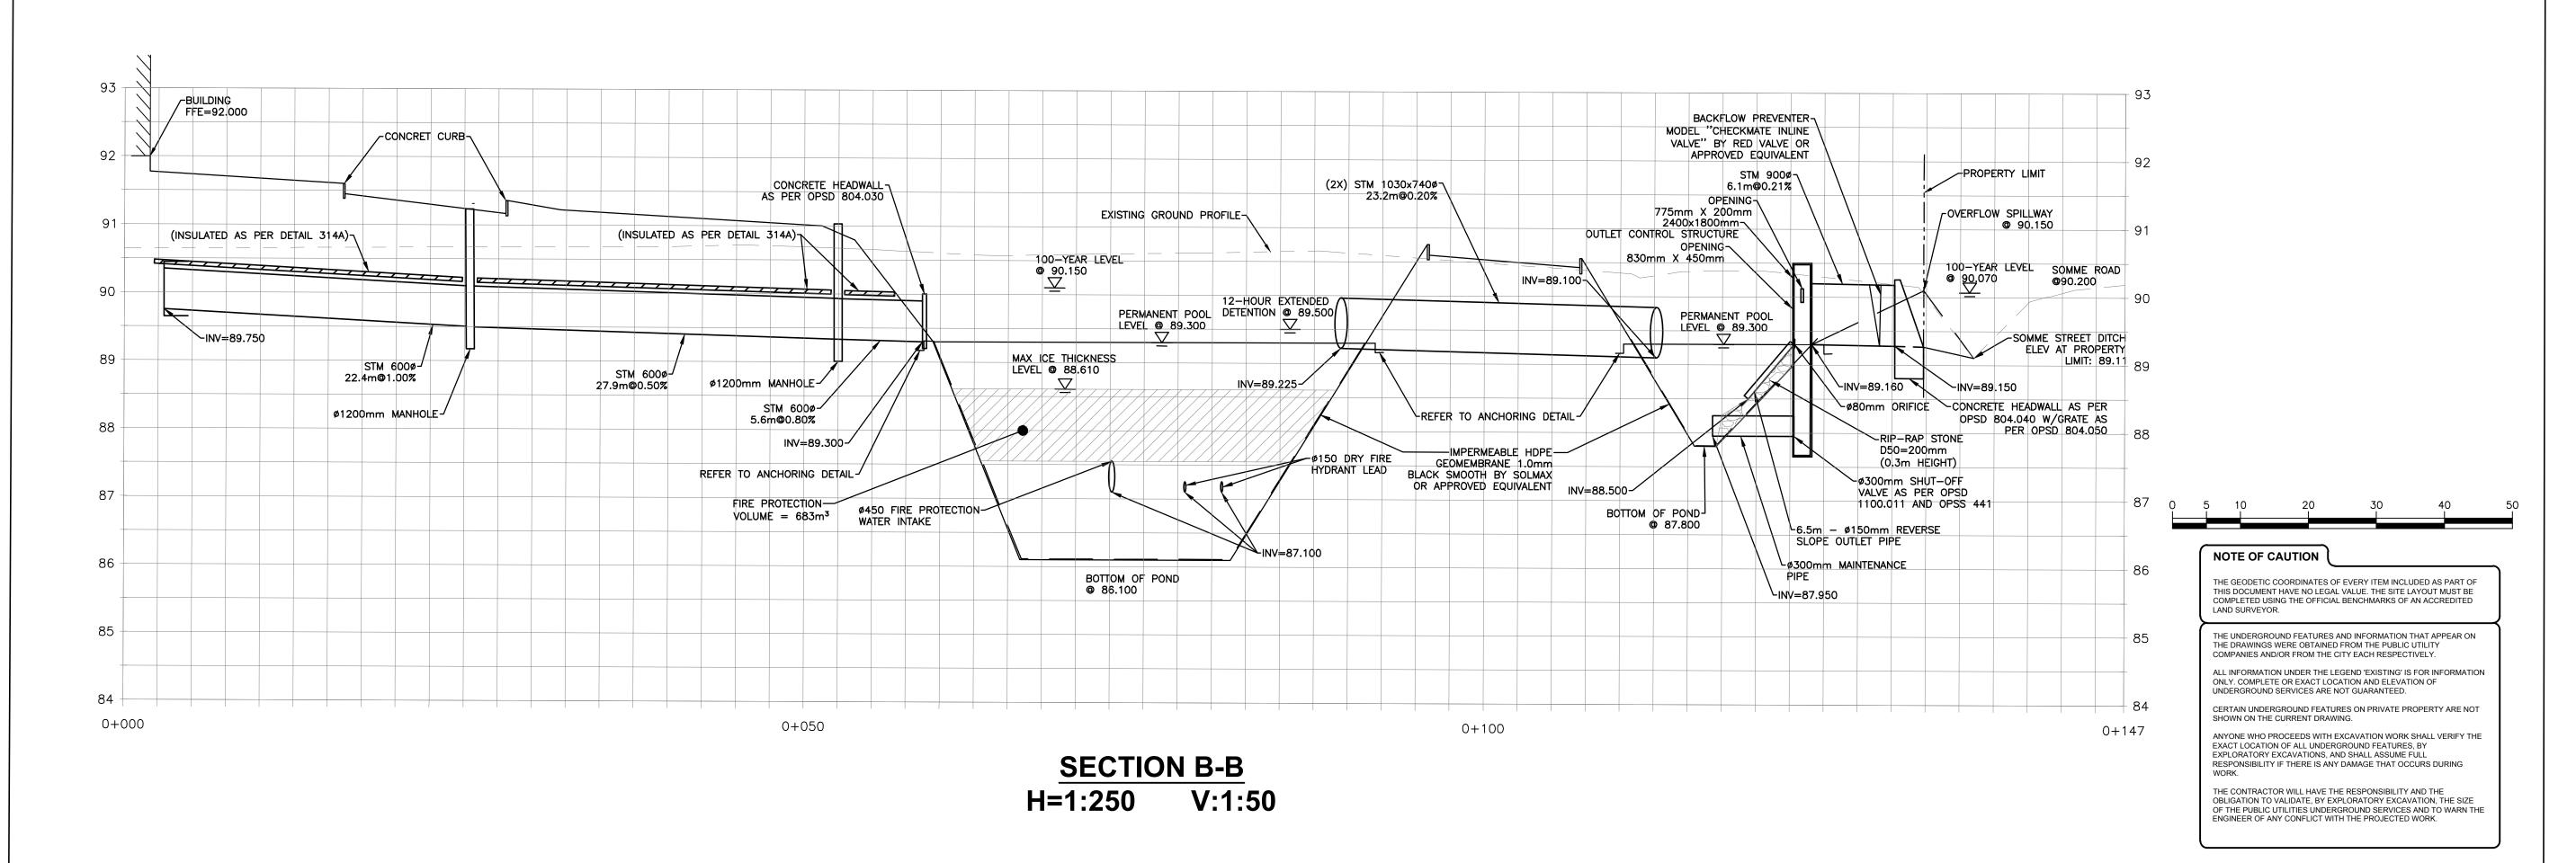




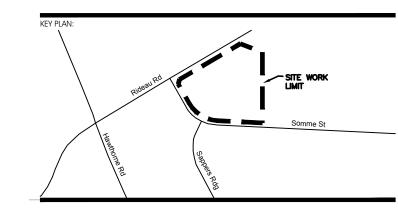



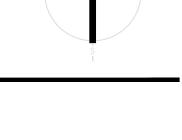

5/	-	
4	ISSUED FOR SITE PLAN CONTROL REV. 3	SEPTEMBER 29, 2022
3	ISSUED FOR 66% REVIEW	JULY 15, 2022
2/	ISSUED FOR SITE PLAN CONTROL REV. 2	JUNE 7, 2022
	ISSUED FOR SITE PLAN APPROVAL	DECEMBER 16, 2021
NUMBER:	REVISION:	DATE: (MM/DD/YYYY)

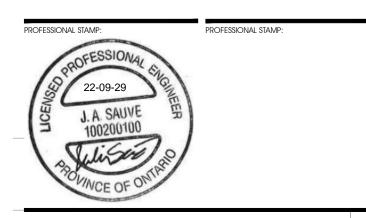



CIVITAS ARCHITECTURE INC OTTAWA, ON T: 613.742.7482

14 CHAMBERLAIN AVENUE, SUITE 101 CANADA K1S 1V9 WWW.CIVITAS-INC.CA

CONSULTANT LOGO:



FASTFRATE OTTAWA WAREHOUSE
AND DISTRIBUTION FACILITY

SCALE: 1:500

SOMME ST. OTTAWA, ON

## **SECTIONS**

DRAWING NUMBER:	D.CANN	DRAWN BY: DATE:
C006B	J.SAUVE	REVIEWED BY: APPROVED BY:
REVISION NUMBER:		PRINT DATE:
REVISION INDIVIDER.	NOVEMBER 26, 2021	ISSUED DATE:
PROJECT #: <b>A001083</b>		CLIENT PROJECT #:

DO NOT SCALE THIS DRAWING. USE FIGURE DIMENSIONS ONLY. THE CONTRACTOR IS RESPONSIBLE FOR VERIFYING ALL DIMENSIONS AND NOTIFYING THE ARCHITECT OF ANY DISCREPANCIES BEFORE CONSTRUCTION COMMENCES. THIS DRAWING IS TO BE READ IN CONJUNCTION WITH ALL STRUCTURAL, MECHANICAL, ELECTIFICAL, LETCHTECAL, LETCHTECAL, LETCHTECAL, LAND OTHER CONSULTANT DRAWINGS. THIS DRAWING SHALL NOT BE USED FOR CONSTRUCTION PURPOSES UNLESS SIGNED BY THE ARCHITECT. COPYRICH RESERVED. ALL PARTS OF THIS DRAWING ARE THE EXCLUSIVE PROPERTY OF THE ARCHITECT AND SHALL NOT BE USED WITHOUT THE EXPRESSED PERMISSION FROM THE ARCHITECT.