


1 | SOUTH ELEVATION
A2.0 | SCALE: 3/32"=1'-0"

MATERIALS		MTLS	"METAL LINEAR WALL SHEATHING" BY OLYMPIA STEEL BUILDINGS
RV	RIDGE VENT BY OLYMPIA STEEL BUILDINGS	MTLT	METAL TRIM BY OLYMPIA STEEL BUILDINGS
MTLE	METAL EAVESTROUGH TRIM AND DOWNSPOUT BY OLYMPIA STEEL BUILDINGS	SV	STONE VANEER BY SHOULDICE
MLR	"METAL LINEAR ROOF SHEATHING" BY OLYMPIA STEEL BUILDINGS	CP	CONCRETE PARGING

M				
ELEVATION	LIMITING DISTANCE	EBF	EBO	EBF/EBO RATIO
SOUTH	10.37m	248.1 m ²	69.0 m ²	27.8%
WEST	13.62m	143.7 m ²	0.0 m ²	0%
NORTH	4.50m	248.1 m ²	4.4 m ²	1.7%
EAST	16.00m	143.7 m ²	13.3 m ²	9.3%

REFER TO ENGINEER STAMPED DRAWINGS BY LAND AND BUILDING EXPERTS FOR ALL FOUNDATION & STRUCTURAL RELATED DETAILS. REFER TO DRAWINGS BY OLYMPIA STEEL BUILDING FOR STEEL FRAME CONSTRUCTION, WALL & ROOF DETAILS

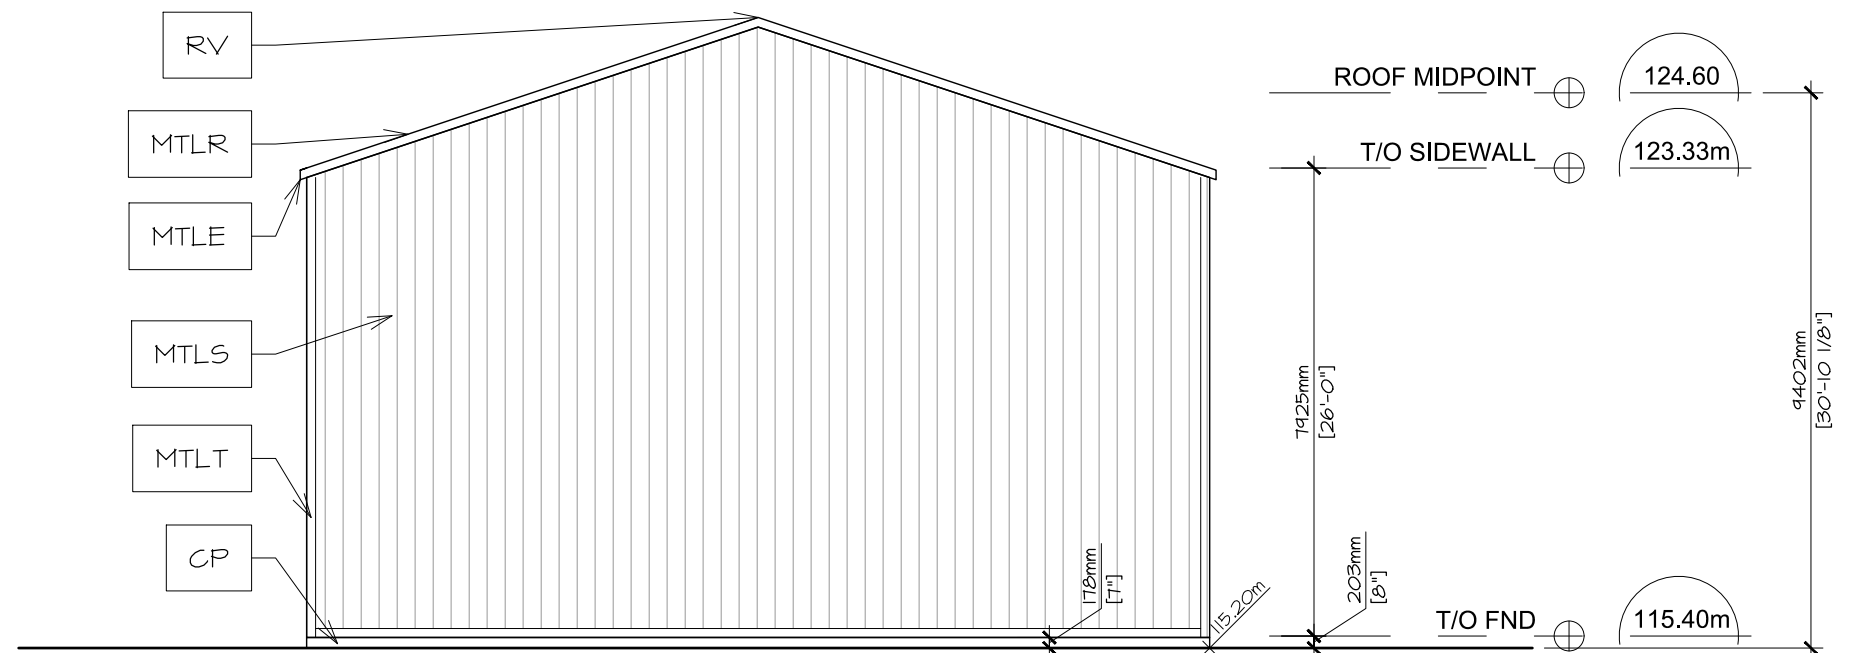

2 | WEST ELEVATION
A2.0 | SCALE: 3/32"=1'-0"

ELEVATIONS 1

PROPOSED LIGHT INDUSTRIAL BUILDING


3/32"=1'-0"

140 REIS ROAD

SEPT 30 2022
FOR PERMIT

A2.0

GRANT+HENLEY
DESIGN GROUP

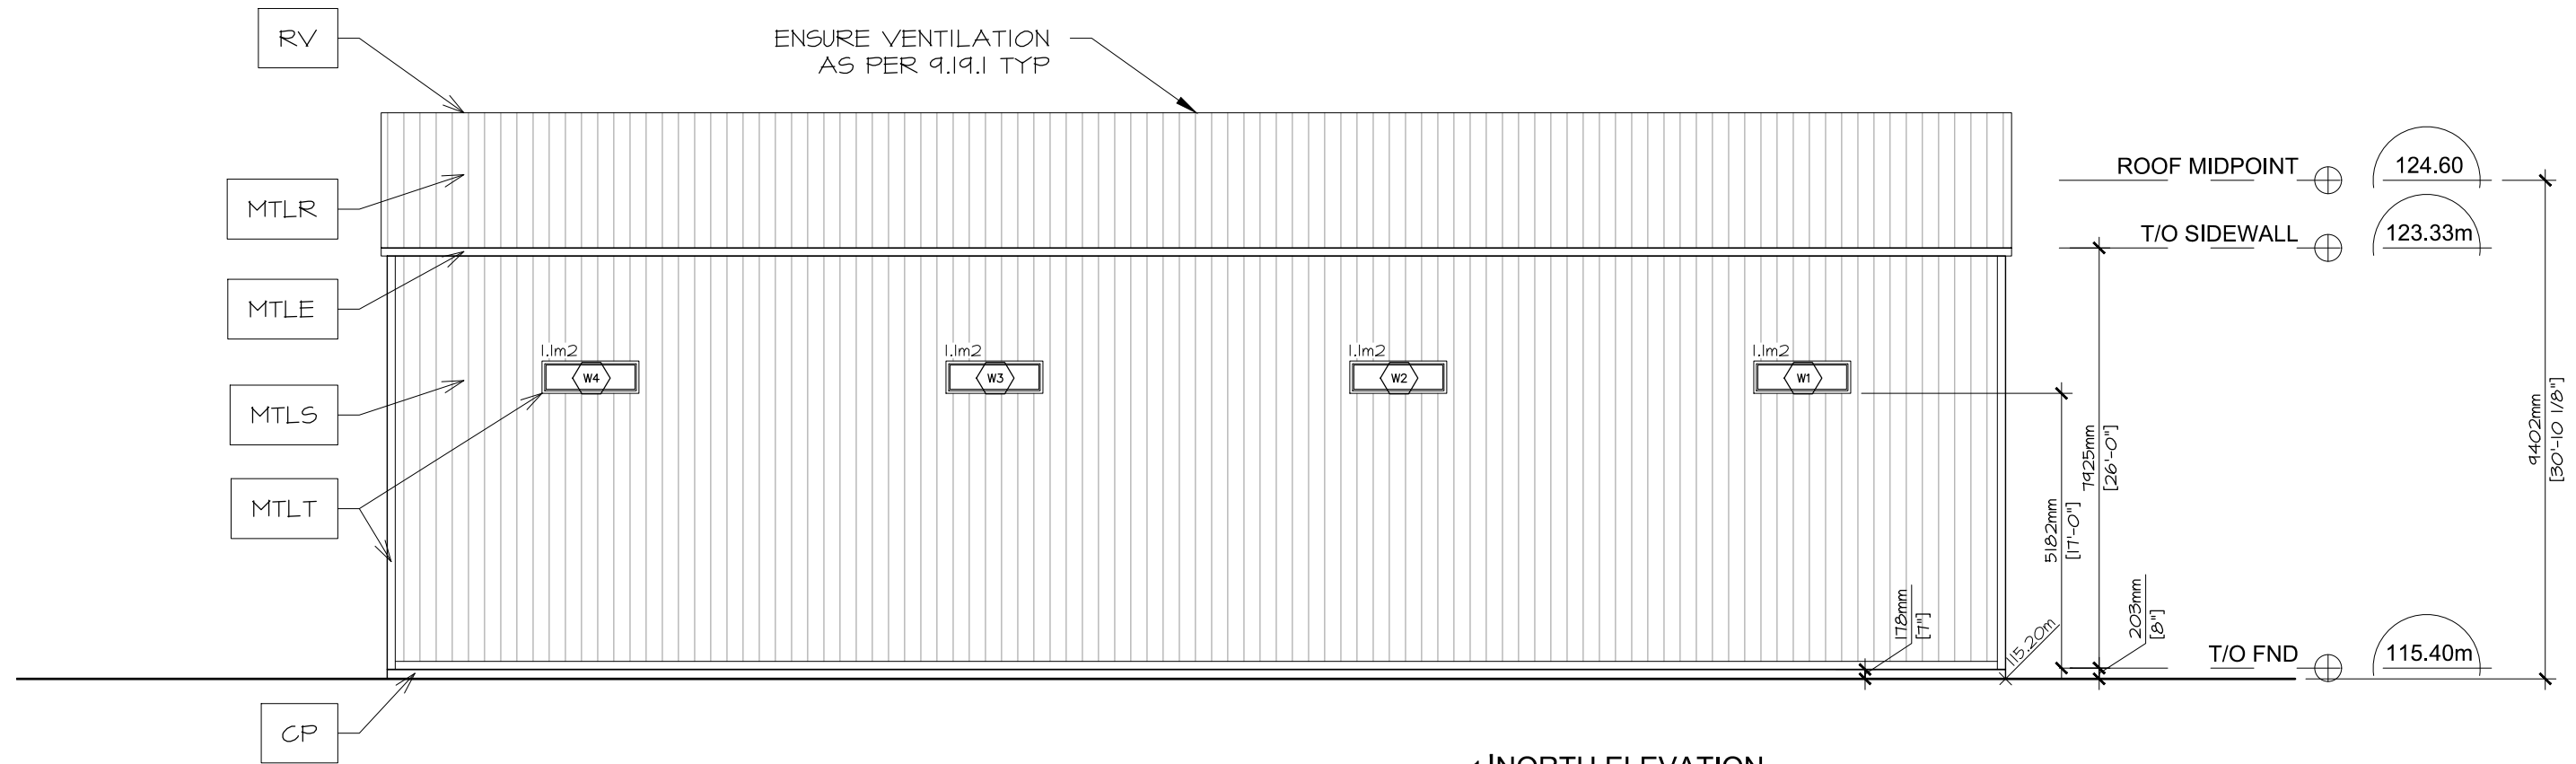


1 | NORTH ELEVATION
A2.0 | SCALE: 3/32"=1'-0"

MATERIALS		MTLT	METAL TRIM BY OLYMPIA STEEL BUILDINGS
RV	RIDGE VENT BY OLYMPIA STEEL BUILDINGS	SV	STONE VANEER BY SHOULDICE
MTLR	"METAL LINEAR ROOF SHEATHING" BY OLYMPIA STEEL BUILDINGS	CP	CONCRETE PARGING
MTLS	"METAL LINEAR WALL SHEATHING" BY OLYMPIA STEEL BUILDINGS		

M				
ELEVATION	LIMITING DISTANCE	EBF	EBO	EBF/EBO RATIO
SOUTH	10.37m	248.1 m2	69.0 m2	27.8%
WEST	13.62m	143.7 m2	0.0 m2	0%
NORTH	4.50m	248.1 m2	4.4 m2	1.7%
EAST	16.00m	143.7 m2	13.3 m2	9.3%

REFER TO ENGINEER STAMPED DRAWINGS BY LAND AND BUILDING EXPERTS FOR ALL FOUNDATION & STRUCTURAL RELATED DETAILS. REFER TO DRAWINGS BY OLYMPIA STEEL BUILDING FOR STEEL FRAME CONSTRUCTION, WALL & ROOF DETAILS

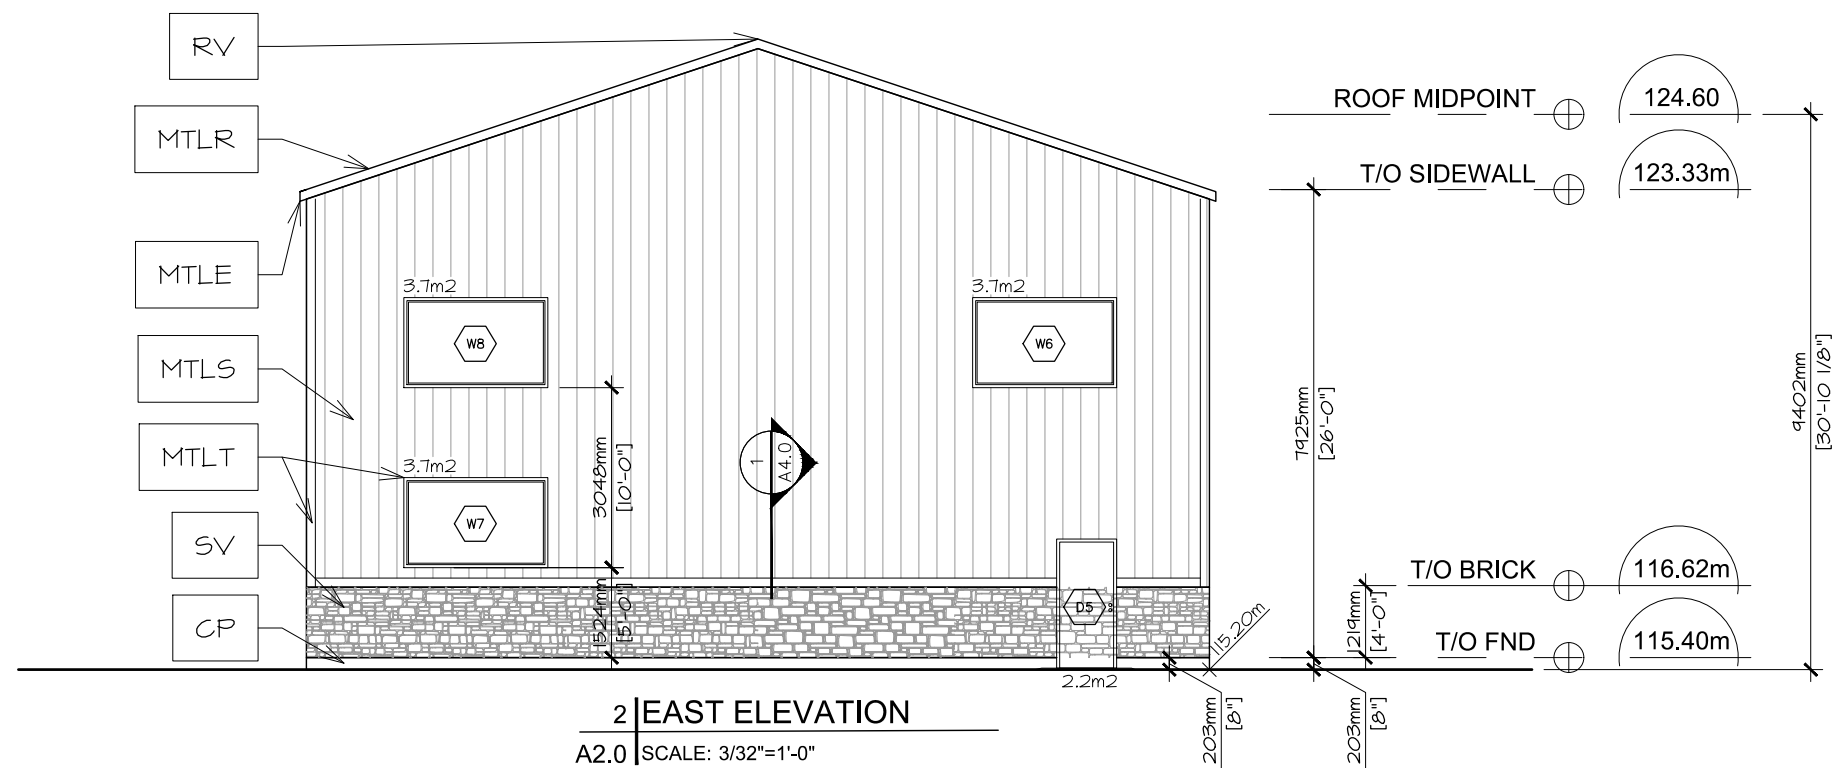

2 | EAST ELEVATION
A2.0 | SCALE: 3/32"=1'-0"

ELEVATIONS 2

PROPOSED LIGHT INDUSTRIAL BUILDING

3/32"=1'-0"

140 REIS ROAD

SEPT 30 2022
FOR PERMIT

A2.1

GRANT+HENLEY
DESIGN GROUP