



1 FRONT ELEVATION
A2.1 SCALE: 1/4"=1'-0"

Drawing name: C:\Users\jhill\OneDrive\Work\From Home\March 19C\131 Tweedsmuir AP2.131.dwg; Date: 2022/03/01; Author: J.HILL; Elevation: 66.45; Plot Date: 2022/05/16

Consultants:	
--------------	--

Consultants:	
--------------	--

9	
8	
7	
6	2022/10/25 SITE PLAN RE-SUBMISSION
5	2022/10/04 ISSUED FOR COMMITTEE OF ADJUSTMENT
4	2022/05/16 ISSUED FOR SITE PLAN APPLICATION
3	2022/04/28 ISSUED FOR COORDINATION
2	2022/03/25 ISSUED FOR COORDINATION
1	2022/03/01 FOR CONSULTANT
No.	Y / M / D REVISION

It is the responsibility of the appropriate contractor to check & verify all dimensions on site and report all errors &/or omissions to the architect. All contractors must comply with all pertinent codes & by-laws, & use proprietary products as directed by the manufacturer. Do not scale drawings. Copyright reserved.

ONTARIO ASSOCIATION OF ARCHITECTS
Rosaline J. Hill
Licence 5997

RJH
Rosaline J. Hill Architect Inc.
414 Churchill Ave. N., Ottawa, ON, K1Z 5C6 • 613-853-2822
www.rjhil.ca • rosahill@rjhil.ca

SMALL APARTMENT BUILDING
368 Tweedsmuir Avenue, Ottawa, Ontario

FRONT ELEVATION

Drawn By:	Date:	Sheet:
MP/RV	MAY 2022	A2.1
Project No:	Scale:	
2131	1/4" = 1'-0"	

PLOTTED Tue, 26 Oct 2022



1 LEFT ELEVATION
A2.2 SCALE: 1/4"=1'-0"

Drawing name: C:\Users\rosal\OneDrive\Work\From Home\March 19C2131 Tweedsmuir A2C2131.dwg; Date: 2022/05/16 10:51:51 AM; User: rosal

Consultants:	
--------------	--

Consultants:	
--------------	--

No.	Y / M / D	REVISION
9		
8		
7		
6	2022/10/25	SITE PLAN RE-SUBMISSION
5	2022/10/04	ISSUED FOR COMMITTEE OF ADJUSTMENT
4	2022/05/16	ISSUED FOR SITE PLAN APPLICATION
3	2022/04/28	ISSUED FOR COORDINATION
2	2022/03/25	ISSUED FOR COORDINATION
1	2022/03/01	FOR CONSULTANT

It is the responsibility of the appropriate contractor to check & verify all dimensions on site and report all errors &/or omissions to the architect. All contractors must comply with all pertinent codes & by-laws, & use proprietary products as directed by the manufacturer. Do not scale drawings. Copyright reserved.

ONTARIO ASSOCIATION OF ARCHITECTS
OF
ARCHITECTS
Rosaline J. Hill
LICENCE
5997

RJH
Rosaline J. Hill Architect Inc.


414 Churchill Ave. N., Ottawa,
ON, K1Z 5C6 • 613-853-2822
www.rjhil.ca • rosaline@rjhil.ca

SMALL APARTMENT BUILDING
368 Tweedsmuir Avenue, Ottawa, Ontario

REAR ELEVATION

Drawn By: MP/RV	Date: MAY 2022	Sheet: A2.2
Project No: 2131	Scale: 1/4" = 1'-0"	

PLOTTED Tue, 26 Oct 2022

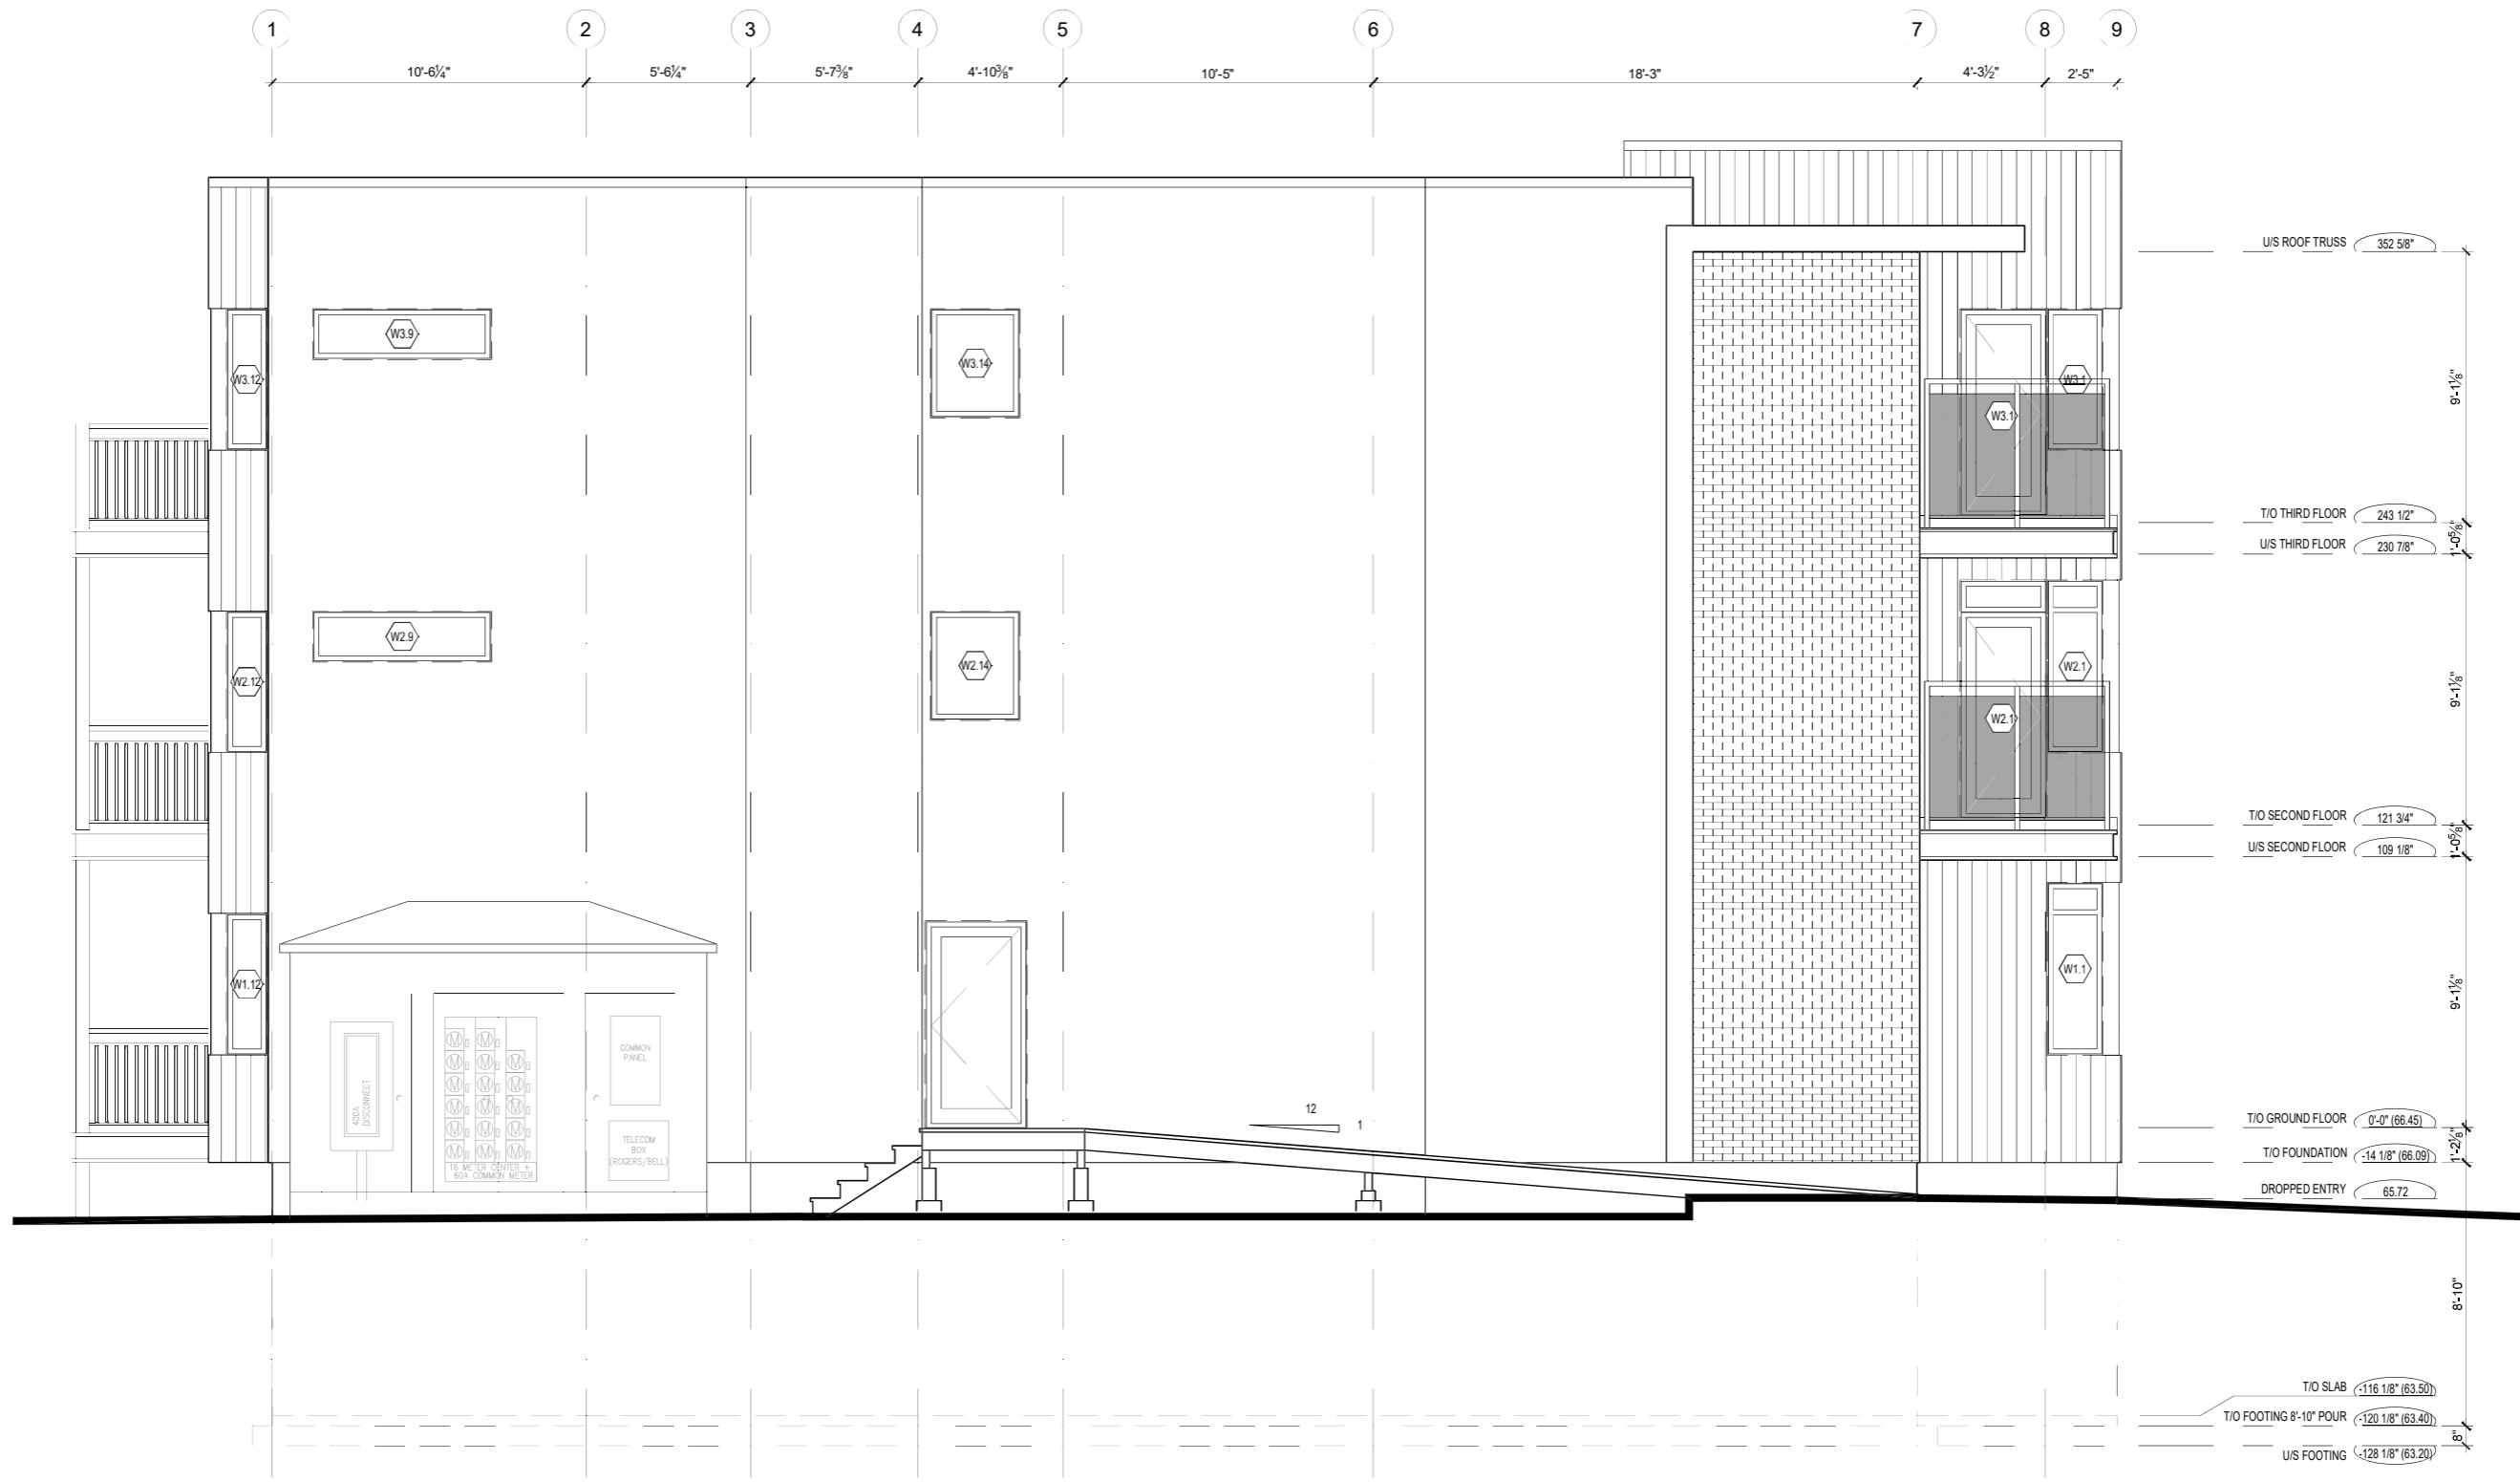

2 RIGHT ELEVATION
A2.2 SCALE: 1/4"=1'-0"

Consultants:

Consultants:

9	
8	
7	
6	2022/10/25 SITE PLAN RE-SUBMISSION
5	2022/10/04 ISSUED FOR COMMITTEE OF ADJUSTMENT
4	2022/05/16 ISSUED FOR SITE PLAN APPLICATION
3	2022/04/28 ISSUED FOR COORDINATION
2	2022/03/25 ISSUED FOR COORDINATION
1	2022/03/01 FOR CONSULTANT
No.	Y / M / D REVISION

It is the responsibility of the appropriate contractor to check & verify all dimensions on site and report all errors &/or omissions to the architect. All contractors must comply with all pertinent codes & by-laws, & use proprietary products as directed by the manufacturer. Do not scale drawings. Copyright reserved.



RJH
Rosaline J. Hill Architect Inc.
414 Churchill Ave. N., Ottawa,
ON, K1Z 5C6 • 613-853-2822
www.rjhil.ca • rosaline@rjhil.ca

SMALL APARTMENT BUILDING
368 Tweedsmuir Avenue, Ottawa, Ontario
LEFT (SOUTH) SIDE ELEVATION

Drawn By: MP/RV	Date: MAY 2022	Sheet: A2.3
Project No: 2131	Scale: 1/4" = 1'-0"	

Drawing name: C:\Users\jhill\OneDrive\Work\From Home\March 19C\131 Tweedsmuir AP2.131.dwg; Date: 2022/05/16; User: jhill; Plot Date: 2022/05/16; Plot Time: 10:00:00 AM; Plot Scale: 1/4"=1'-0"; Plot Sheet: A2.3

PLOTTED Tue, 26 Oct 2022



1 BUILDING SECTION
A3.1 SCALE: 1/4"=1'-0"

Drawing name: C:\Users\jhill\OneDrive\Work\From Home\March 19C\131 Tweedsmuir A3.1.dwg; Date: 2022/03/01; Author: J.Hill; Elevation: 1/4"=1'-0"

Consultants:

Consultants:

9		
8		
7		
6	2022/10/25	SITE PLAN RE-SUBMISSION
5	2022/10/04	ISSUED FOR COMMITTEE OF ADJUSTMENT
4	2022/05/16	ISSUED FOR SITE PLAN APPLICATION
3	2022/04/28	ISSUED FOR COORDINATION
2	2022/03/25	ISSUED FOR COORDINATION
1	2022/03/01	FOR CONSULTANT
No.	Y / M / D	REVISION

It is the responsibility of the appropriate contractor to check & verify all dimensions on site and report all errors &/or omissions to the architect. All contractors must comply with all pertinent codes & by-laws, & use proprietary products as directed by the manufacturer. Do not scale drawings. Copyright reserved.

ONTARIO ASSOCIATION OF ARCHITECTS
OF
ARCHITECTS
Rosaline J. Hill
LICENCE
5997

RJH
Rosaline J. Hill Architect Inc.
414 Churchhill Ave. N., Ottawa,
ON, K1Z 5C6 • 613-853-2822
www.rjhil.ca • rosahill@rjhil.ca

SMALL APARTMENT BUILDING
368 Tweedsmuir Avenue, Ottawa, Ontario

RIGHT (NORTH) SIDE ELEVATION

Drawn By: MP/RV Date: MAY 2022 Sheet: A2.4
Project No: 2131 Scale: 1/4" = 1'-0"

PLOTTED Tue, 26 Oct 2022