


CLIENT
PATHWAYS SOUTH REGIONAL INC.
 1737 WOODWARD DRIVE, OTTAWA, ON






COPYRIGHT
 This drawing has been prepared solely for the intended use. Any reproduction or distribution for any purpose other than authorized by IBI Group is forbidden. Written dimensions shall have precedence over scaled dimensions. Contractors shall verify and be responsible for all dimensions and conditions on the job, and IBI Group shall be informed of any variations from the dimension and conditions shown on the drawing. Shop drawings shall be submitted to IBI Group for general confirmation before proceeding with fabrication.
IBI Group Professional Services (Canada) Inc.
 is a member of the IBI Group of companies.

ISSUES

| No. | DESCRIPTION | DATE |
|-----|----------------------------------|------------|
| 1 | SUBMISSION NO. 1 FOR CITY REVIEW | 2022-06-03 |
| 2 | SUBMISSION NO. 2 FOR CITY REVIEW | 2022-08-26 |
| 3 | SUBMISSION NO. 3 FOR CITY REVIEW | 2022-10-31 |
| 4 | | |
| 5 | | |
| 6 | | |
| 7 | | |
| 8 | | |

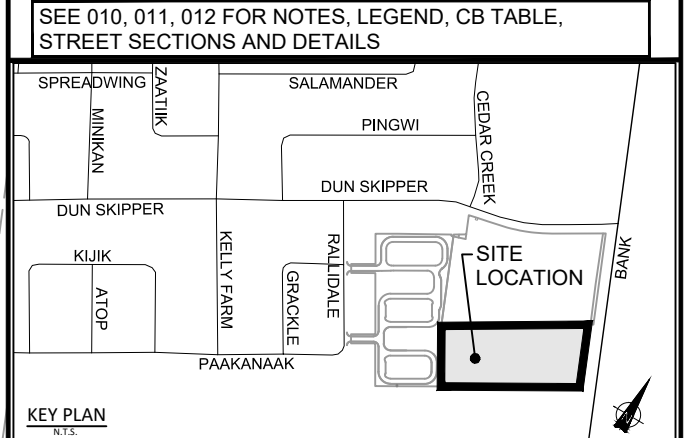

CONSULTANTS

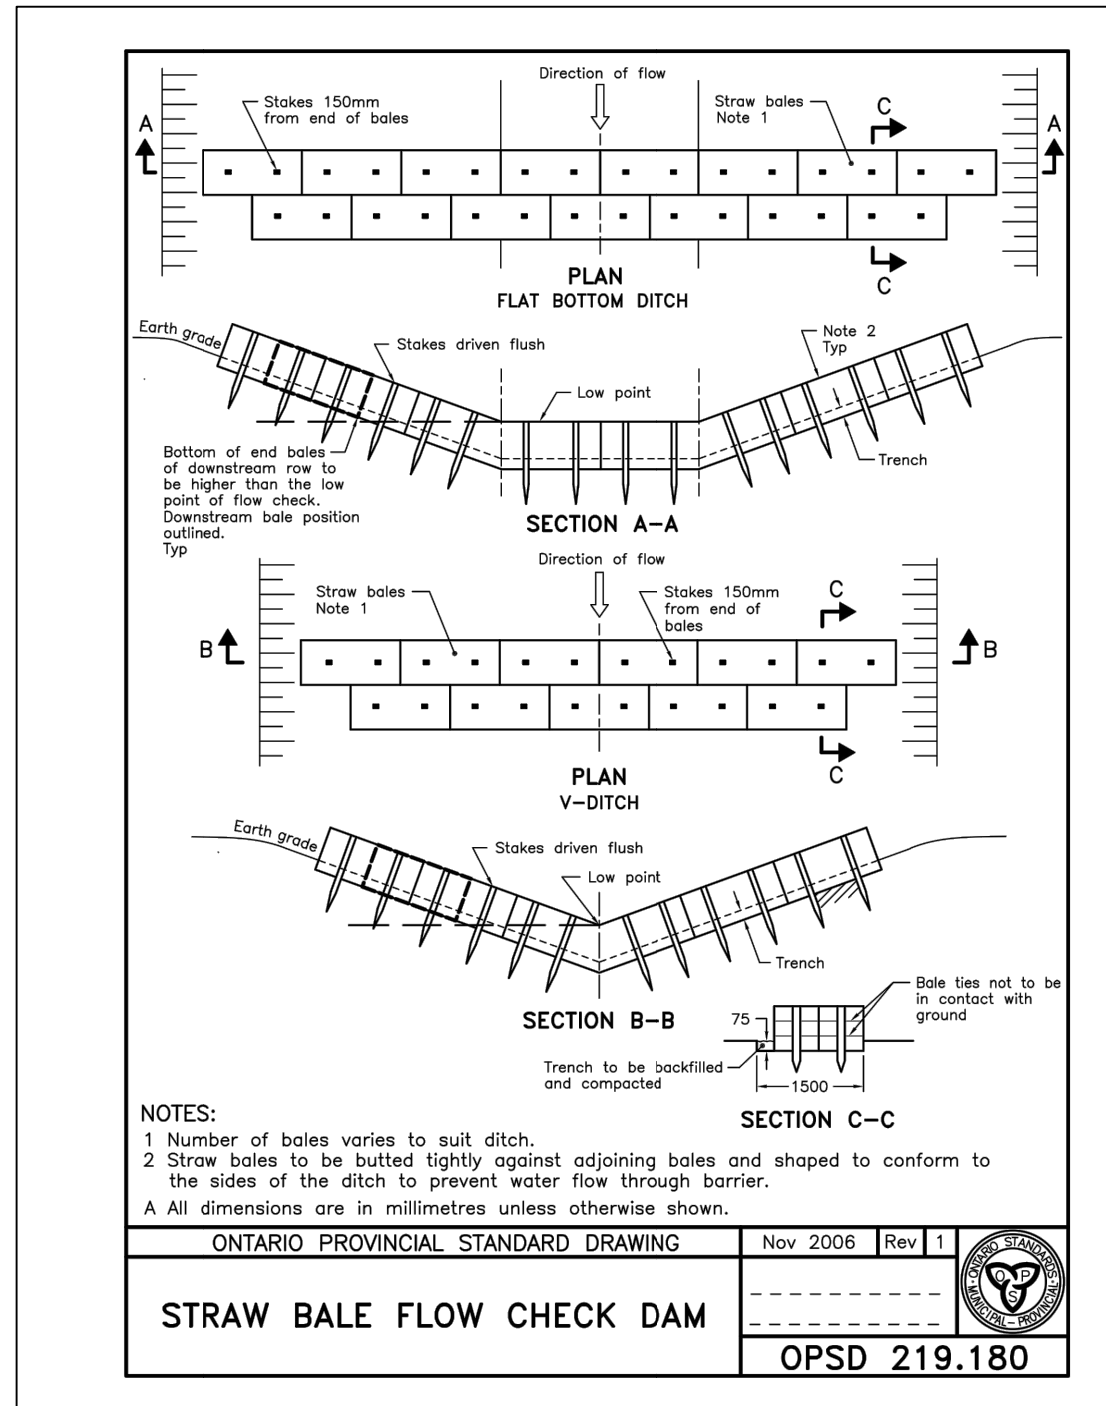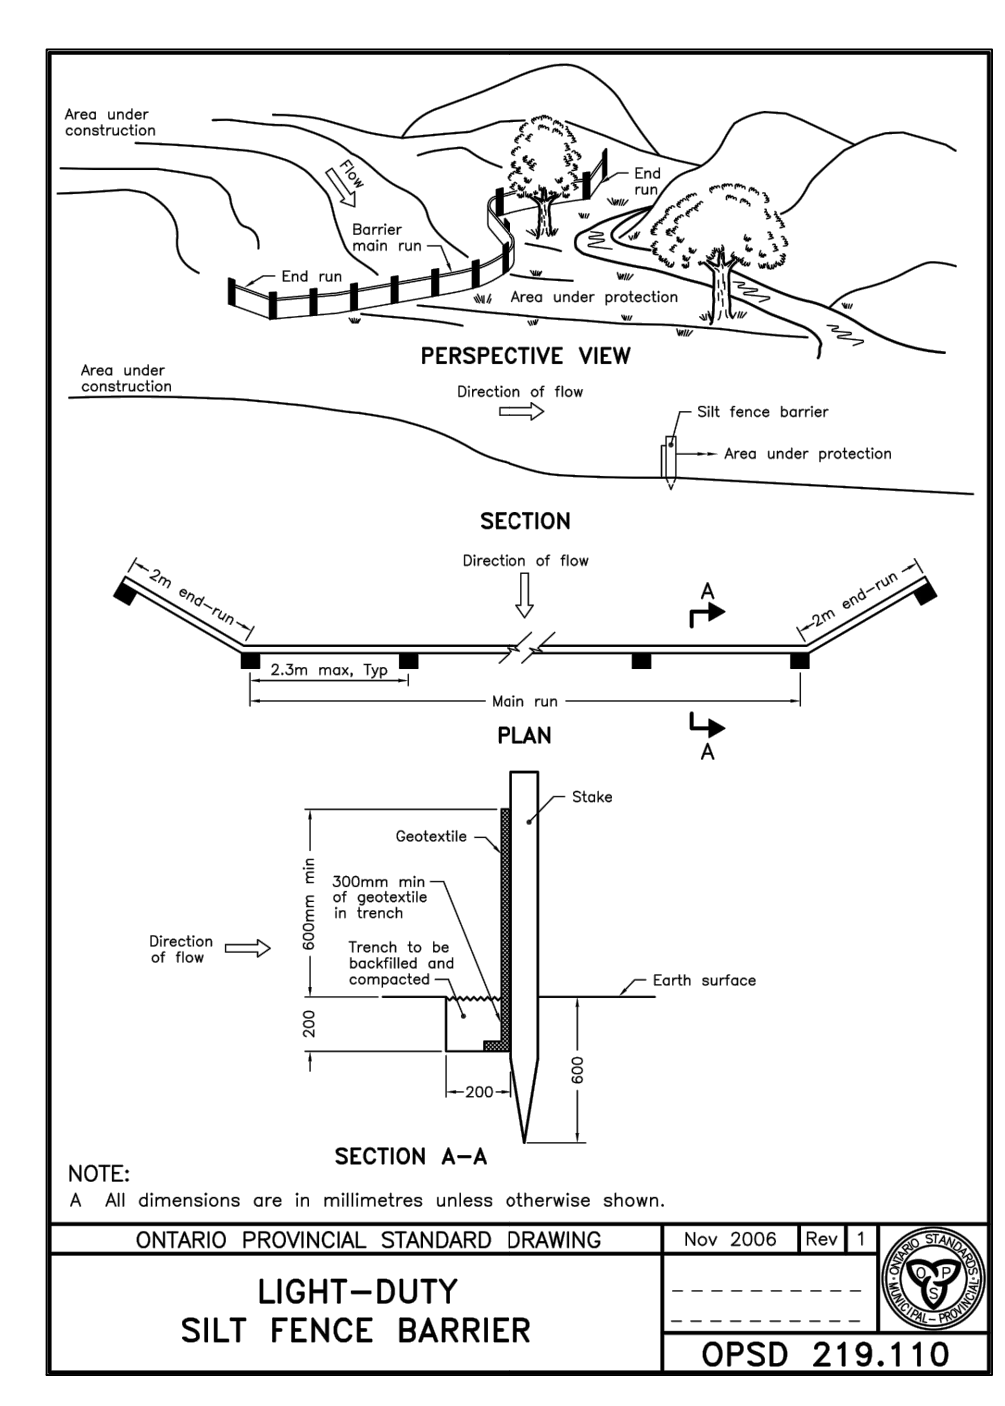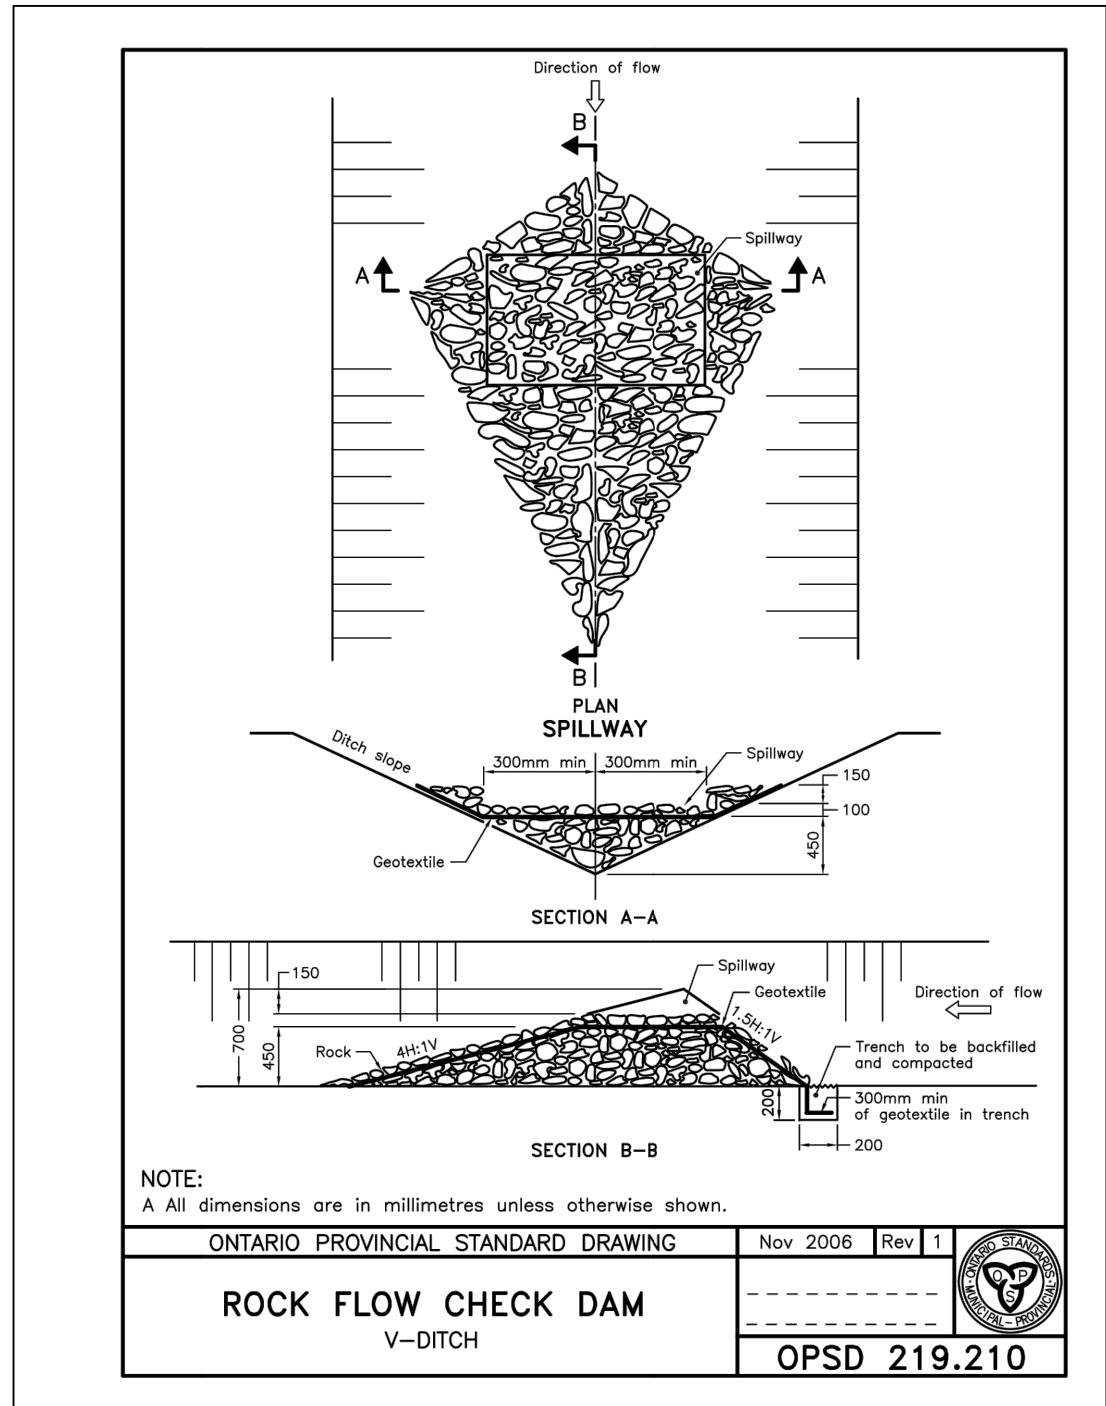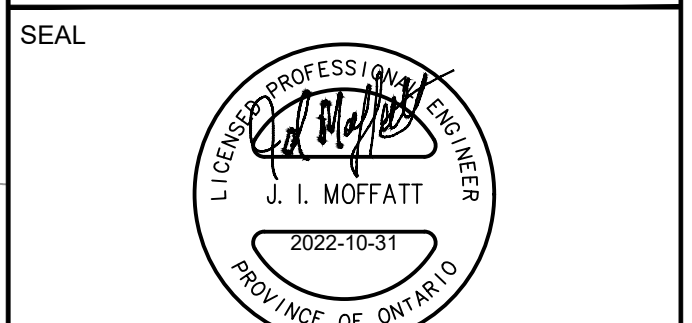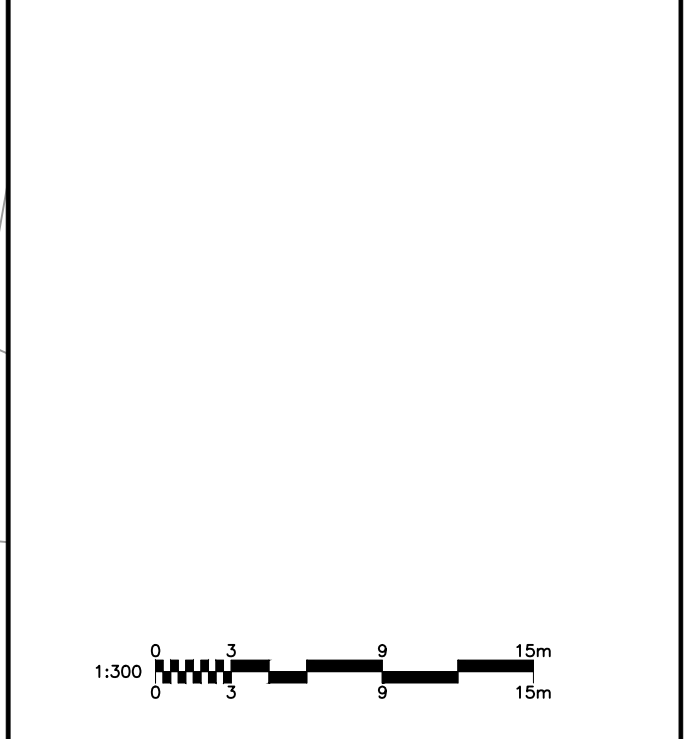

- NOTES:
- SILT FENCE TO BE ERECTED PRIOR TO EARTH WORKS BEING COMMENCED. SILT FENCE TO BE MAINTAINED UNTIL VEGETATION IS ESTABLISHED OR UNTIL START OF SUBSEQUENT PHASE.
 - STRAW BALE SEDIMENT TRAPS TO BE CONSTRUCTED IN EXISTING ROAD SIDE DITCHES. TRAPS TO REMAIN AND BE MAINTAINED UNTIL VEGETATION IS ESTABLISHED.
 - SILT SACK TO BE PLACED AND MAINTAINED UNDER COVER OF ALL CATCHBASINS. GEOTEXTILE SILT SACK IN STREET C/S TO REMAIN UNTIL ALL CURBS ARE CONSTRUCTED. GEOTEXTILE FABRIC IN RYCB TO REMAIN UNTIL VEGETATION IS ESTABLISHED. ALL CATCHBASINS TO BE REGULARLY INSPECTED AND CLEANED, AS NECESSARY, UNTIL SOD AND CURBS ARE CONSTRUCTED.
 - WORKS NOTED ABOVE ARE TO BE INSTALLED, INSPECTED, MAINTAINED AND ULTIMATELY REMOVED BY SERVING CONTRACTOR.
 - THIS IS A "LIVING DOCUMENT" AND MAY BE MODIFIED IN THE EVENT THE PROPOSED CONTROL MEASURES ARE INSUFFICIENT.
 - THE CONTRACTOR SHALL IMPLEMENT BEST MANAGEMENT PRACTICES, TO PROVIDE PROTECTION OF THE AREA DRAINAGE SYSTEM AND THE RECEIVING WATERCOURSE, DURING CONSTRUCTION ACTIVITIES. THE CONTRACTOR ACKNOWLEDGES THAT FAILURE TO IMPLEMENT APPROPRIATE EROSION AND SEDIMENT CONTROL MEASURES MAY BE SUBJECT TO PENALTIES IMPOSED BY ANY APPLICABLE REGULATORY AGENCY.



PROJECT
4840 BANK STREET

PROJECT NO:
 137175

DRAWN BY:
 M.M.

PROJECT MGR:
 D.C.

CHECKED BY:
 S.E.L.

APPROVED BY:
 J.I.M.

SHEET TITLE
SEDIMENT AND EROSION CONTROL PLAN

SHEET NUMBER
C-900

ISSUE
3

CITY FILE No. D07-12-22-0097
 Project: Monday, October 31, 2022 2:38:08 PM by Marlain Mire