



1	0	2022/11/01	ISSUED FOR SITE PLAN APPROVAL
---	---	------------	-------------------------------


ISSUE NO.	REV. NO.	DATE	ISSUE

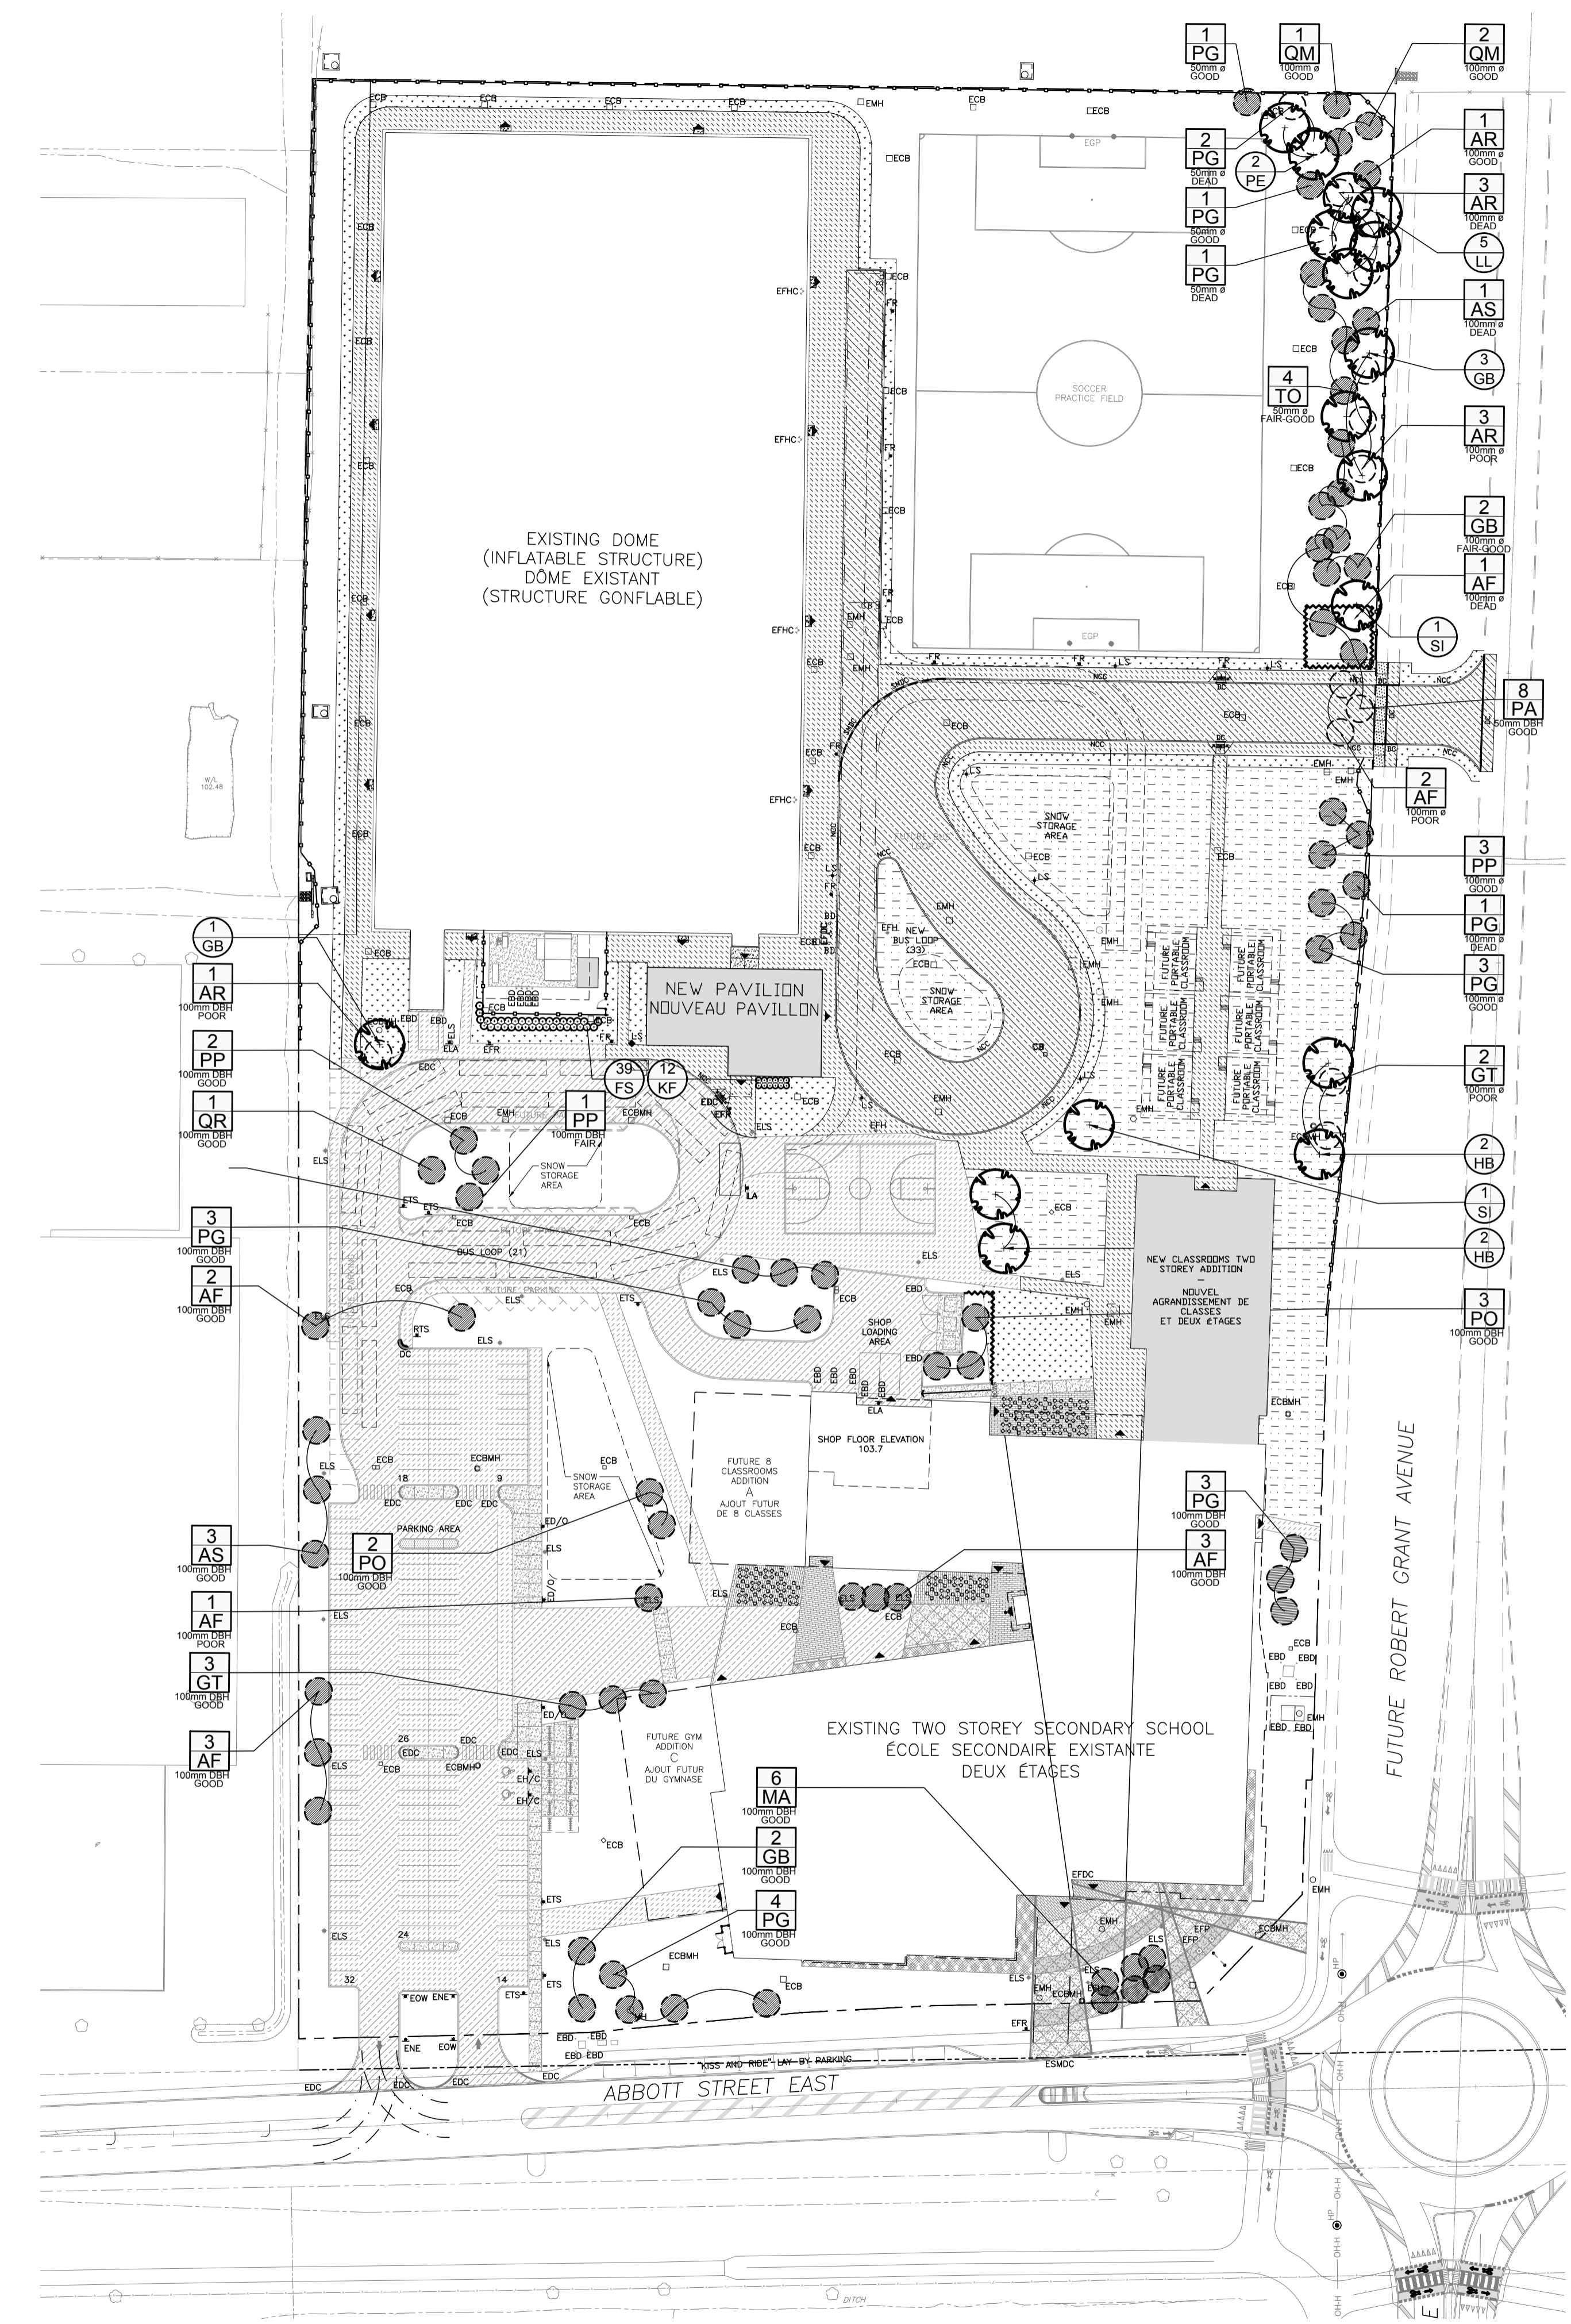


**1 TREE CONSERVATION REPORT & LANDSCAPE PLAN**  
 SCALE: 1:750

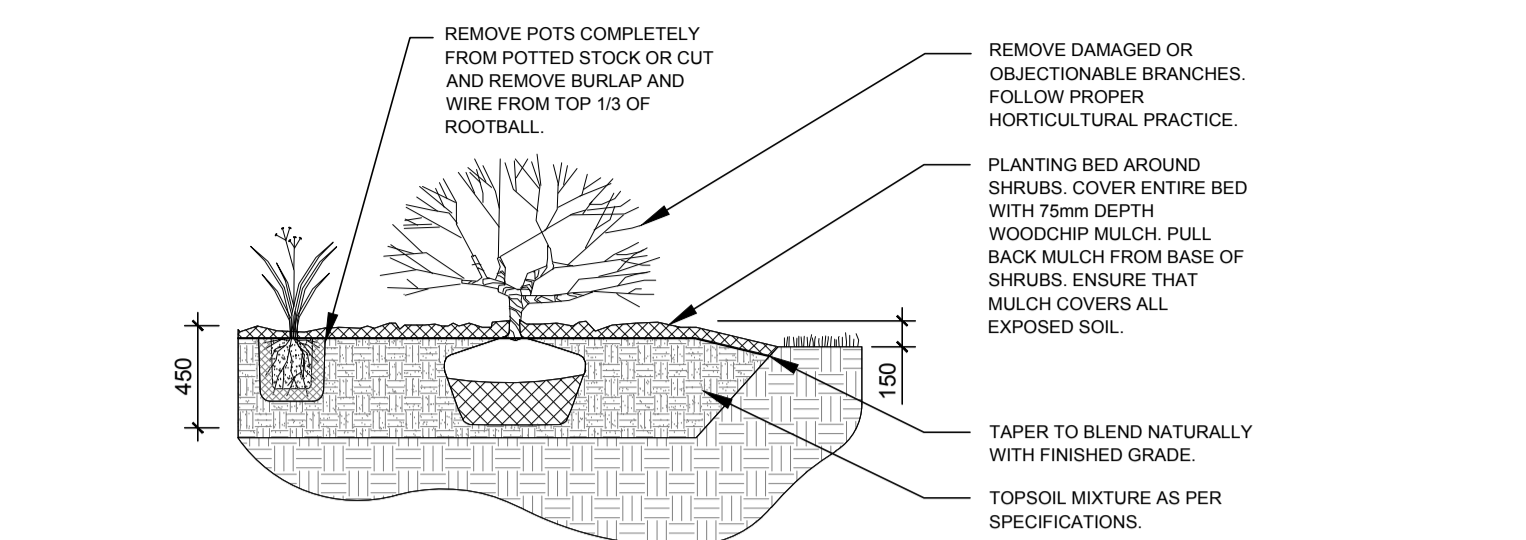

**2 SHRUB / ORNAMENTAL GRASS PLANTING**  
 SCALE: NTS

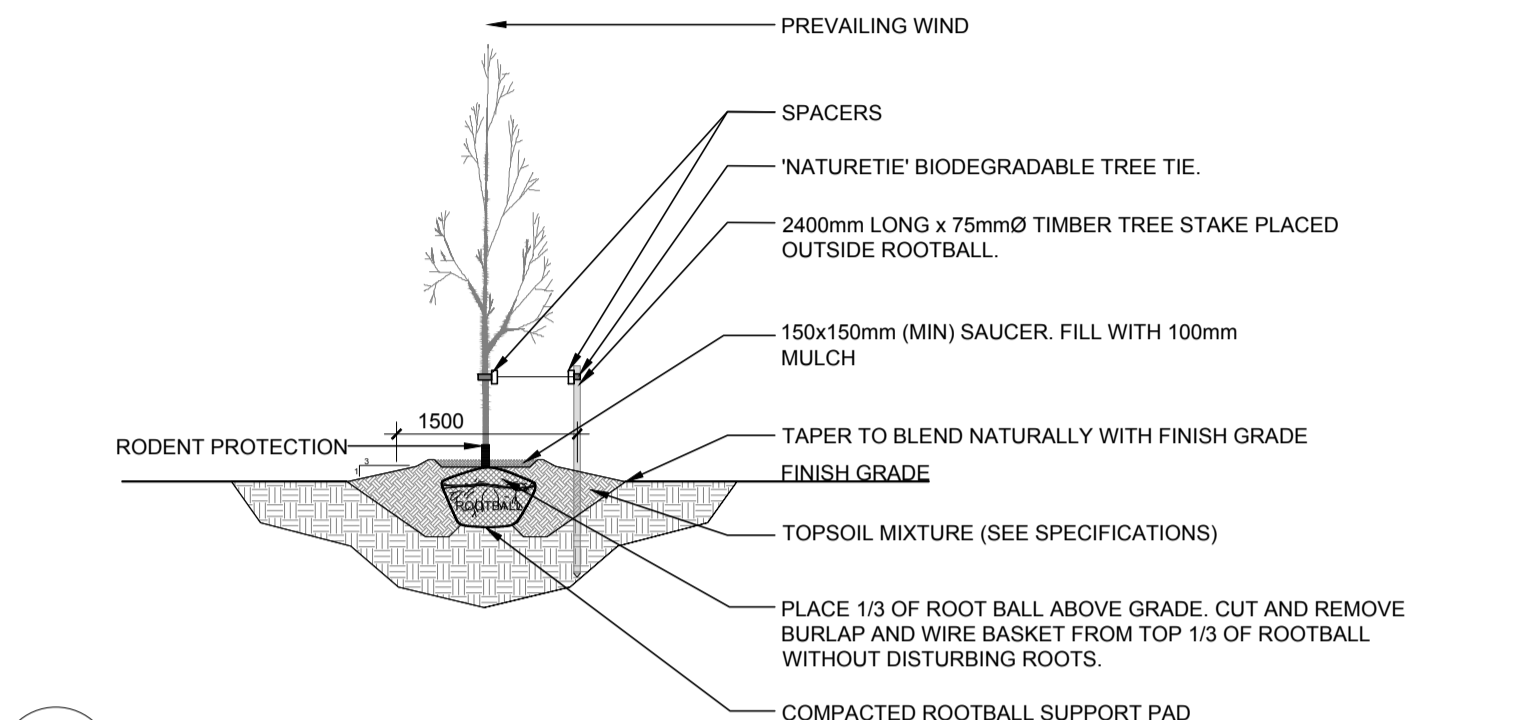

**3 DECIDUOUS TREE PLANTING**  
 SCALE: NTS

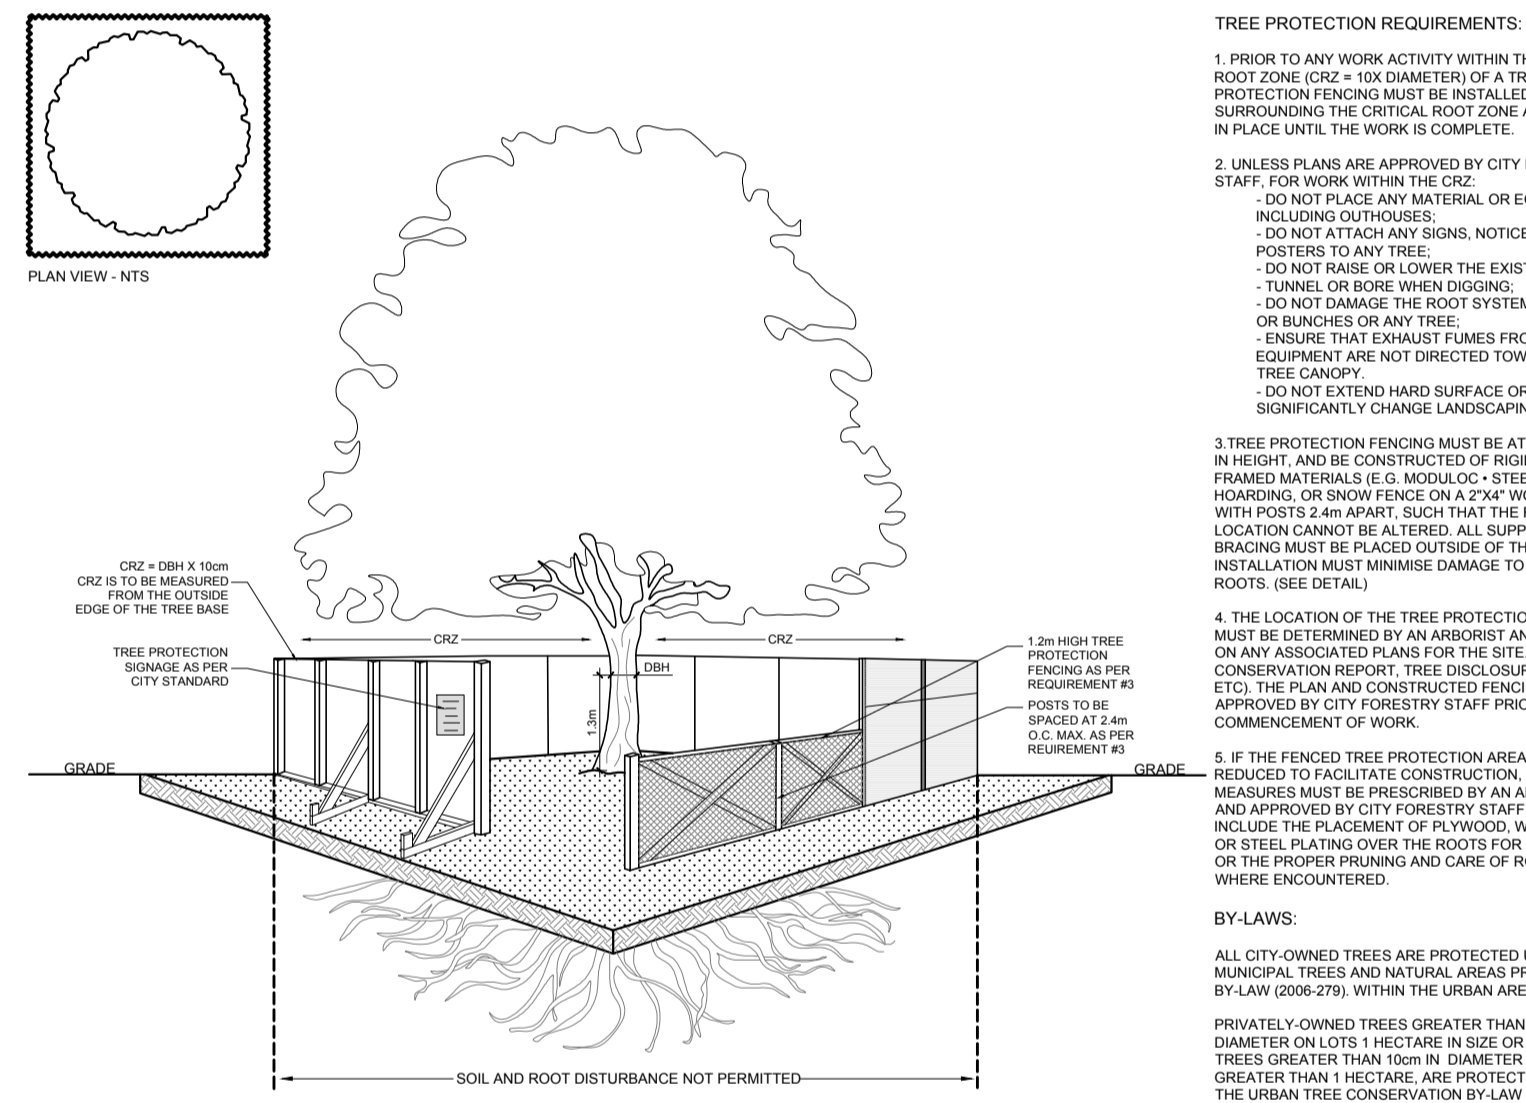

**4 TREE PROTECTION FENCE**  
 SCALE: NTS

**LEGEND**

- EXISTING TREE TO REMAIN
- EXISTING TREE TO BE REMOVED
- PROPOSED SHRUBS / ORNAMENTAL GRASSES
- PROPOSED DECIDUOUS TREE
- PROPOSED SODDED GRASS AREA
- PROPOSED SEEDED GRASS AREA
- TREE PROTECTION FENCING

- GENERAL NOTES:**
- It is the responsibility of the appropriate contractor or official to report any errors, omissions or discrepancies on this plan with actual site conditions to the Landscape Architect before proceeding with construction.
  - The contractor is to notify all utility companies and authorities prior to any excavation and ascertain locations of underground services.
  - The contractor is to reinstate all areas and items damaged as a result of construction activity.
  - The contractor is to comply with all pertinent codes and by-laws.
  - The contractor is to maintain a positive surface run-off throughout the entire construction period.
  - The Landscape Architect is not responsible for subsurface conditions.
  - The contractor is to identify all existing trees to remain on site with the Landscape Architect prior to construction.
  - The contractor is to stake the proposed location of all plant material in conjunction with the Landscape Architect prior to excavation.
  - Minimum distances for selected deciduous trees are as follows:
    - Building Foundations 7.5m
    - Sidewalks 1.5m
    - Public Streets 2.5m
    - Underground Infrastructure 2.0m
  - All trees within 1m of underground utility trenches are to be excavated by hand.
  - Remove all protective wrapping from tree trunks after installation.
  - Staking of trees shall only be performed if necessary.
  - Ensure that mulch is pulled back a min. distance of 75mm from base of tree trunk.

**PROPOSED PLANT LIST**

KEY	QTY.	BOTANICAL NAME	COMMON NAME	SIZE	CONDITION	REMARKS
<b>TREES</b>						
GB	4	Ginkgo biloba	Maidenhair Tree	60mm cal.	B&B	
HB	4	Celtis occidentalis	Hackberry	60mm cal.	B&B	
LL	5	Tilia cordata	Littleleaf Linden	60mm cal.	B&B	
PE	2	Ulmus wilsoniana 'Prospector'	Prospector Elm	60mm cal.	B&B	
SI	2	Acer saccharinum	Silver Maple	60mm cal.	B&B	
<b>SHRUBS</b>						
FS	39	Sorbaria sorbifolia 'Sem'	Sem False Spirea	600mm ht.	Potted	Space 1000mm o.c.
<b>ORNAMENTAL GRASSES</b>						
KF	12	Calamagrostis x acutiflora 'Karl Foerster'	Feather Reed Grass	250mm pot.	Potted	Space 800mm o.c.

**EXISTING TREE LIST**

KEY	QTY.	BOTANICAL NAME	COMMON NAME	SIZE	CONDITION	REMARKS
AF	12	Acer x freemanii	Freeman's Maple	100mm dbh	DEAD-GOOD	See plan
AR	8	Acer rubrum	Red Maple	100mm dbh	DEAD-GOOD	See plan
AS	4	Acer saccharum	Sugar Maple	100mm dbh	DEAD-GOOD	See plan
GB	4	Ginkgo biloba	Maidenhair Tree	100mm dbh	FAIR-GOOD	To Remain
GT	5	Gleditsia triacanthos	Honey Locust	100mm dbh	POOR-GOOD	See plan
MA	6	Malus 'Profrusion'	Profusion Crabapple	100mm dbh	POOR	To Remain
PA	8	Picea abies	Norway Spruce	100mm dbh	GOOD	See plan
PG	19	Picea glauca	White Spruce	100mm dbh	DEAD-GOOD	See plan
PO	5	Picea omorika	Serbian Spruce	100mm dbh	GOOD	To Remain
PP	6	Picea pungens	Colorado Spruce	100mm dbh	FAIR-GOOD	To Remain
QR	1	Quercus macrocarpa	Bur Oak	100mm dbh	GOOD	To Remain
OR	1	Quercus rubra	Red Oak	100mm dbh	GOOD	To Remain
TO	4	Thuja occidentalis	Eastern White Cedar	100mm dbh	FAIR-GOOD	To Remain

TRUE NORTH PLAN NORTH

**EDWARD J. CUHACI & ASSOCIATES ARCHITECTS Inc.**  
 171 Slater St, Suite 100, Ottawa, Ontario, K1P 5H7  
 Fax: (613) 236-1944 Telephone: (613) 236-7135 E-mail: info@cuhaci.com

PROJECT TITLE/TITRE DU PROJET  
 École secondaire catholique Paul-Desmarais - Addition  
 5315 Abbott St E, K2S 0X3 Stittsville, ON  
 DRAWING TITLE/TITRE DU DESSIN

**TREE CONSERVATION REPORT & LANDSCAPE PLAN**

SCALE	ÉCHELLE	1:750	PROJ. No	ISSUE No	REV. No
DRAWN BY	DESSINÉ PAR	M.L.	DRAWING/DESSIN		
CHECKED BY	VÉRIFIÉ PAR	J.L.			
DATE		SEPTEMBER 2022			

**L.1**

FICHER ACAD FILE: PDL1.DWG