


KEY	BOTANICAL NAME	COMMON NAME	QTY	SIZE	REMARKS
<b>DECIDUOUS TREES</b>					
AR	ACER RUBRUM	RED MAPLE	6	70mm CAL.	B&B / W.B
AL	AMELANCHIER LAEVIS 'SPRING FLURRY'	SPRING FLURRY SERVICEBERRY	10	45mm CAL.	B&B / W.B
CO	CELTIS OCCIDENTALIS	COMMON HACKBERRY	4	70mm CAL.	B&B / W.B
FG	FAGUS GRANDIFOLIA	AMERICAN BEECH	3	70mm CAL.	B&B / W.B
GT	GLEDTISIA TRICANTHOS 'IMPERIAL'	IMPERIAL HONEYLOCUST	7	70mm CAL.	B&B / W.B
QM	QUERCUS MACROCARPA	BURR OAK	7	70mm CAL.	B&B / W.B
PD	POPULUS DELTOIDES	EASTERN COTTONWOOD	6	50mm CAL.	POTTED
PT	POPULUS TREMULOIDES	TREMBLING ASPEN	9	45mm CAL.	B&B / W.B
TC	TILIA CORDATA	LITTLE LEAF LINDEN	3	50mm CAL.	B&B / W.B
UA	ULMUS AMERICANA 'PIONEER'	PIONEER ELM	7	70mm CAL.	B&B / W.B
<b>CONIFEROUS TREES</b>					
PS	PINUS SYLVESTRIS	SCOTS PINE	5	2.0M HT.	B&B / W.B
PN	PINUS STROBUS	EASTERN WHITE PINE	4	2.0M HT.	B&B / W.B
PP	PICEA PUNGENS	COLORADO SPRUCE	7	2.0M HT.	B&B / W.B
TC	TSUGA CANADENSIS	EASTERN HEMLOCK	9	2.0M HT.	B&B / W.B
<b>SHURBS</b>					
	JUNIPERUS HORIZONTALIS 'PLUMOSA COMPACTA'	COMPACT ANDORA JUNIPER	3 GAL. POT.	POT. 750mm O.C.	
	JUNIPERUS COMMUNIS DEPRESSA 'AUREA'	CANADIAN GOLDEN JUNIPER	3 GAL. POT.	POT. 900mm O.C.	
	SORBARIA SORBIFOLIA 'SEM'	FALSE SPIREA	500mm HT.	POT. 900mm O.C.	
	RHUS AROMATICA 'GRO-LOW'	GRO-LOW FRAGRANT SUMAC	1 GAL. POT.	POT. 600mm O.C.	
<b>PERENNIALS AND GRASSES</b>					
	CAREX MUSKINGUMENSIS	PALM SEDGE GRASS	1 GAL. POT.	POT. 600mm O.C.	
	DESCHAMPSIA CESPITOSA	TUFTED HAIR GRASS	1 GAL. POT.	POT. 600mm O.C.	
	ERANIAM MACULATUM	WILD GERANIUM	1 GAL. POT.	POT. 600mm O.C.	
	HELIOSIS HELIANTHOIDES	FALSE SUNFLOWER	1 GAL. POT.	POT. 600mm O.C.	
	RUIDBEKIA HIRTA	BLACK-EYED SUSAN	1 GAL. POT.	POT. 600mm O.C.	
	SPOROBOLUS HETEROLEPIAS	PRAIRIE DROPS EED	1 GAL. POT.	POT. 600mm O.C.	
	SCHIZACHYRIUM SCOPARIUM	LITTLE BLUESTEM	1 GAL. POT.	POT. 600mm O.C.	

LEGEND	
	DECIDUOUS TREE
	CONIFEROUS TREE
	EXISTING CONIFEROUS TREE
	CONCRETE PAVING
	UNIT PAVING TYPE 1
	UNIT PAVING TYPE 2
	PLANTING BED
	GRASS
	BIKE RACK

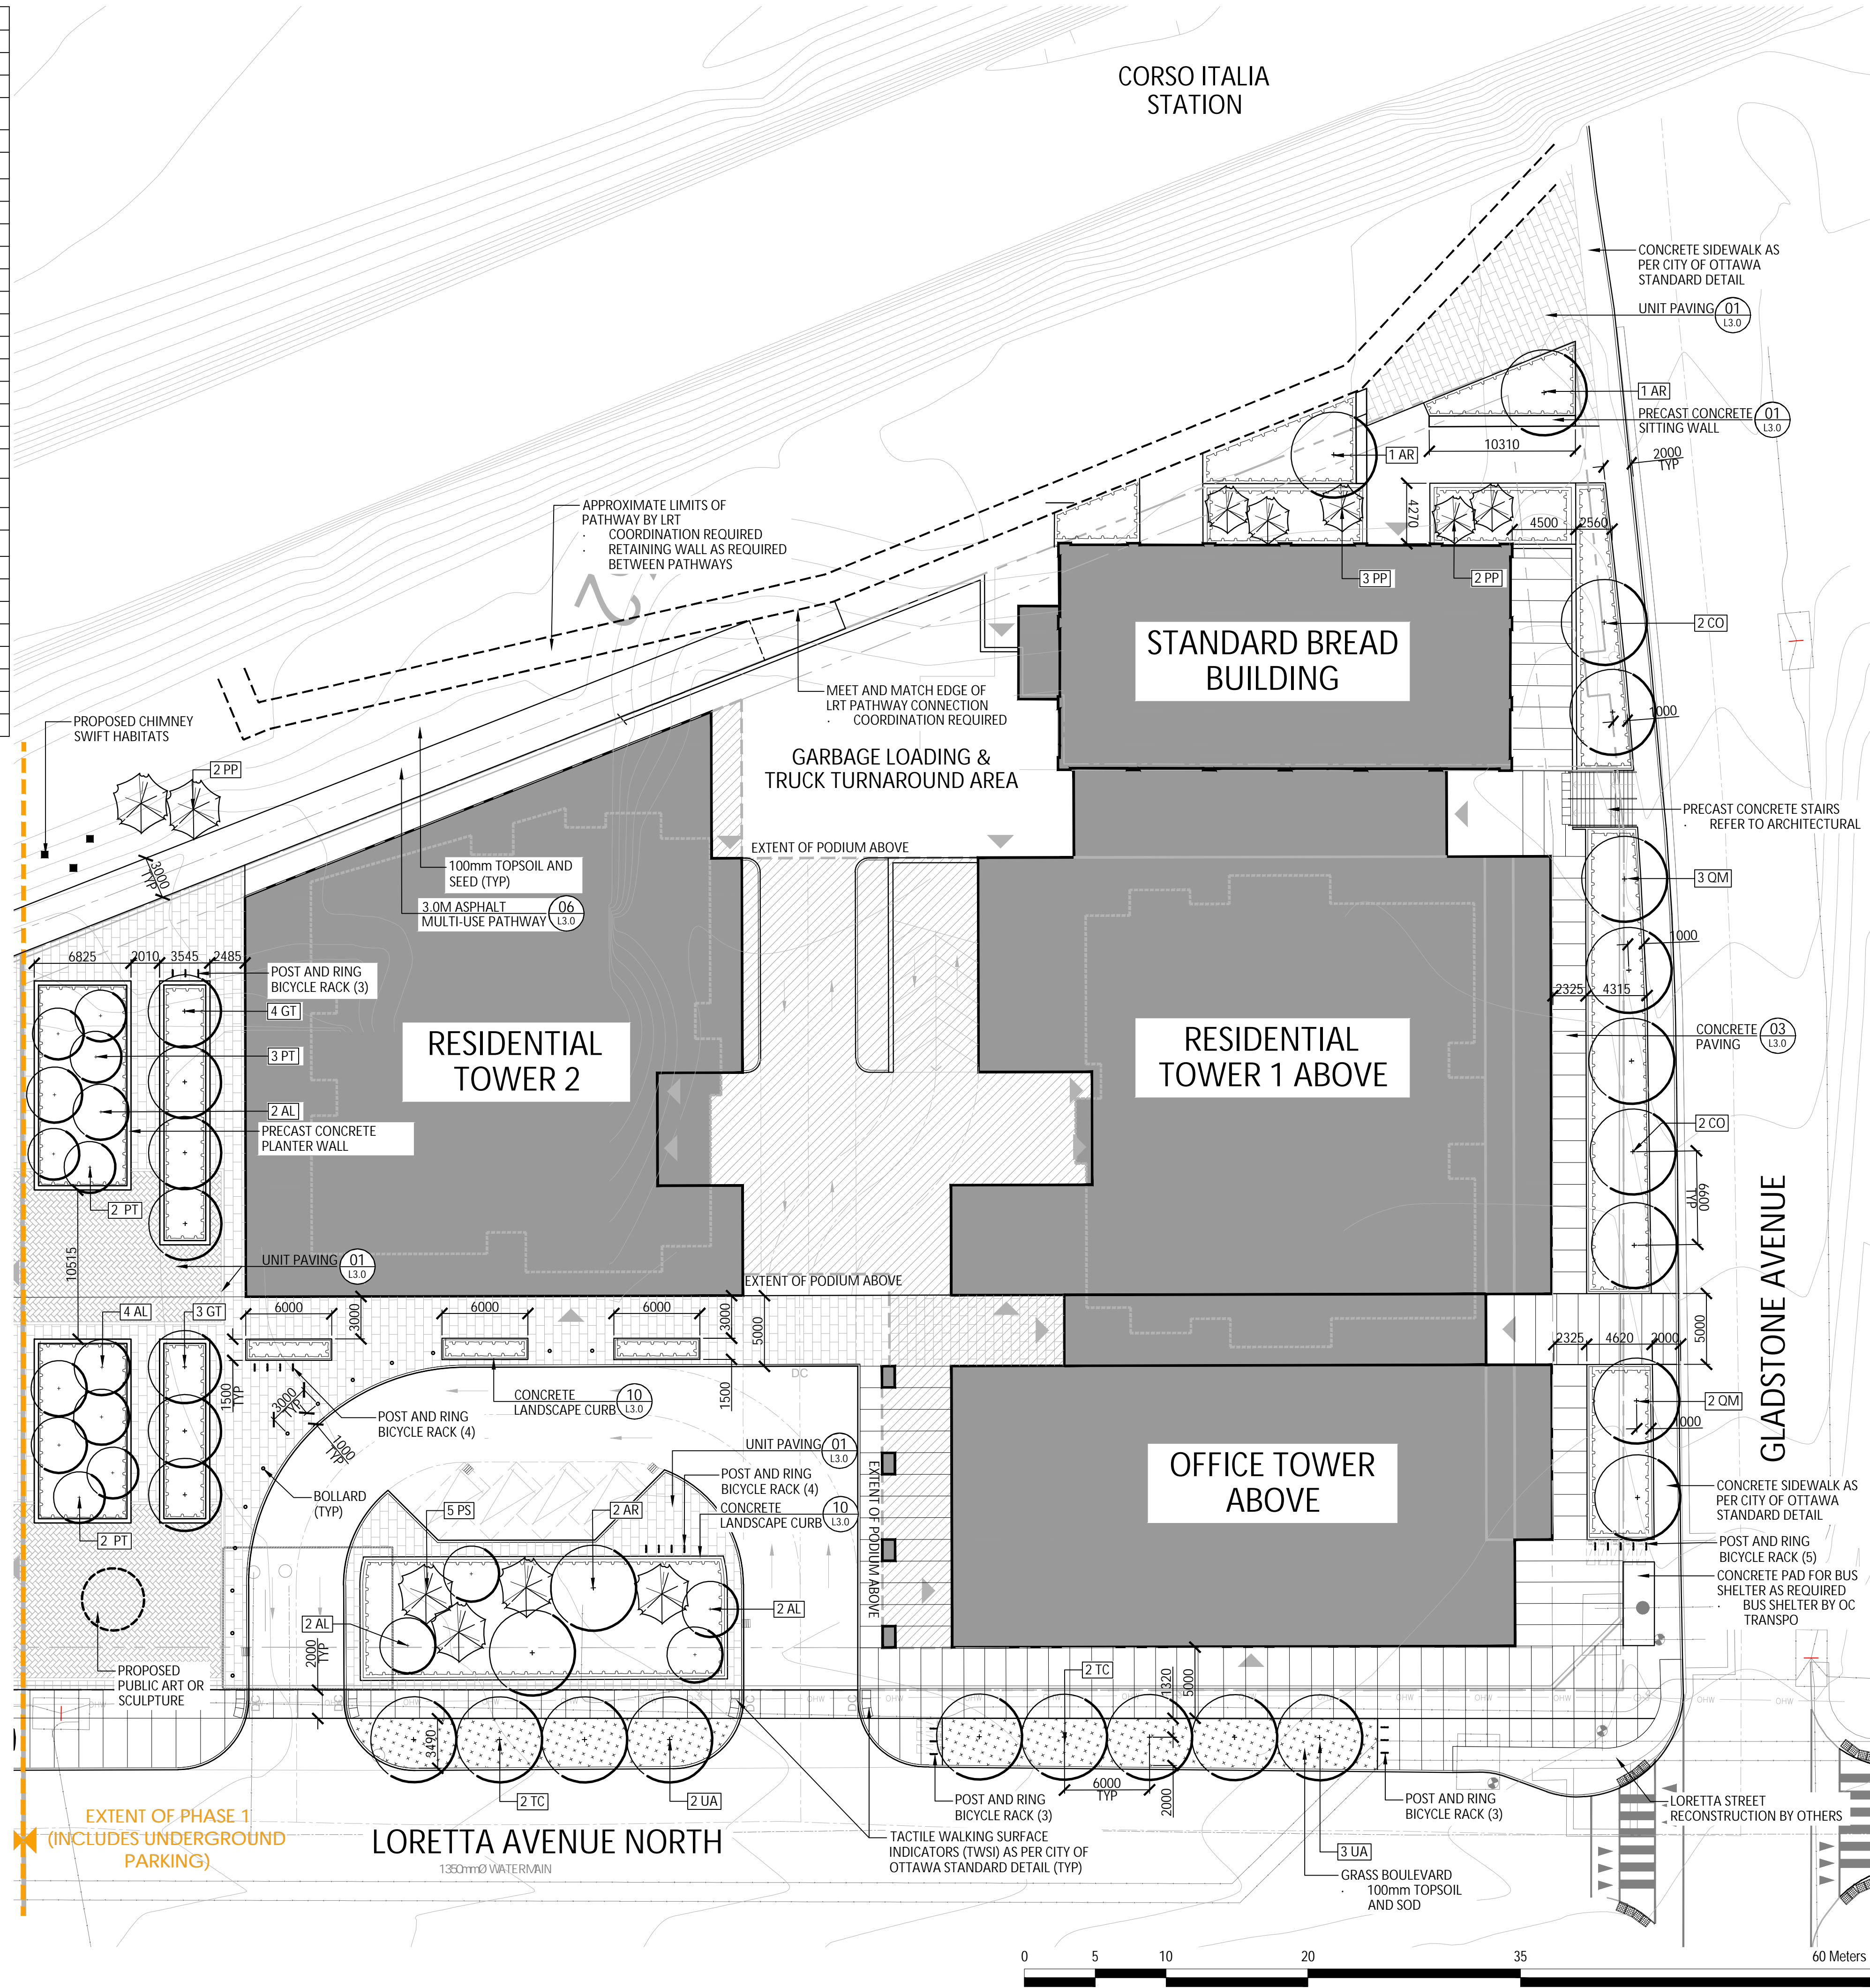

**GENERAL NOTES:**

- All measurements in millimeters unless specified otherwise. Do not scale drawing. All drawings to be read in conjunction with written specifications.
- Copyright reserved. This drawing is the exclusive property of CSW Landscape Architects Ltd. and shall not be used without the consent thereof.
- This Drawing may not be used for construction until signed by the landscape architect. It is the responsibility of the contractor to:
  - check and verify all dimensions on site;
  - report all errors and/or omissions to the landscape architect;
  - comply with all pertinent codes and by-laws;
  - check and verify locations of all underground services with all local utilities prior to any digging.
- Minimum soil volume required for trees:

Tree Type / Size	Single Tree Soil Volume (m3)	Multiple Tree Soil Volume (m3/tree)
Ornamental	15	9
Columnar	15	9
Small	20	12
Medium	25	15
Large	30	18
Conifer	25	15

No.	Revision	Date
7	RE-ISSUED FOR SPA	15 SEP 2022
6	RE-ISSUED FOR SPA	1 MAR 2022
5	RE-ISSUED FOR SPA	17 DEC 2021
4	ISSUED FOR SPC	21 APR 2021
3	ISSUED FOR SPC	09 APR 2021
2	ISSUED FOR SPA / COORD.	17 OCT 2020
1	ISSUED FOR SPA / REZONING	08 AUG 2019

North:

**CSW** Landscape Architecture  
 Urban Design  
 Site Planning  
 Recreation and Park Planning  
 Project Management

319 McRae Avenue, Suite 502, Ottawa, Ontario, K1Z 0B9  
 Tel: (613) 729-4536


**PBC GROUP**

Project:  
**951 Gladstone Avenue & 145 Loretta Avenue**

OTTAWA, ONTARIO  
 Drawing:  
**LANDSCAPE PLAN Phase I**

Scale: 1:250	Date: July 2019
Design By: SC	Drawn By: SC
Project Number: 1987-01	Sheet Number: L1.0

Label Save: 2022-10-20 12:23:18 PM  
 File Location: Z:\Projects\1987-01 Gladstone And Loretta\Drawing\SPA\1987-01 Gladstone & Loretta (Landscape) R10.dwg

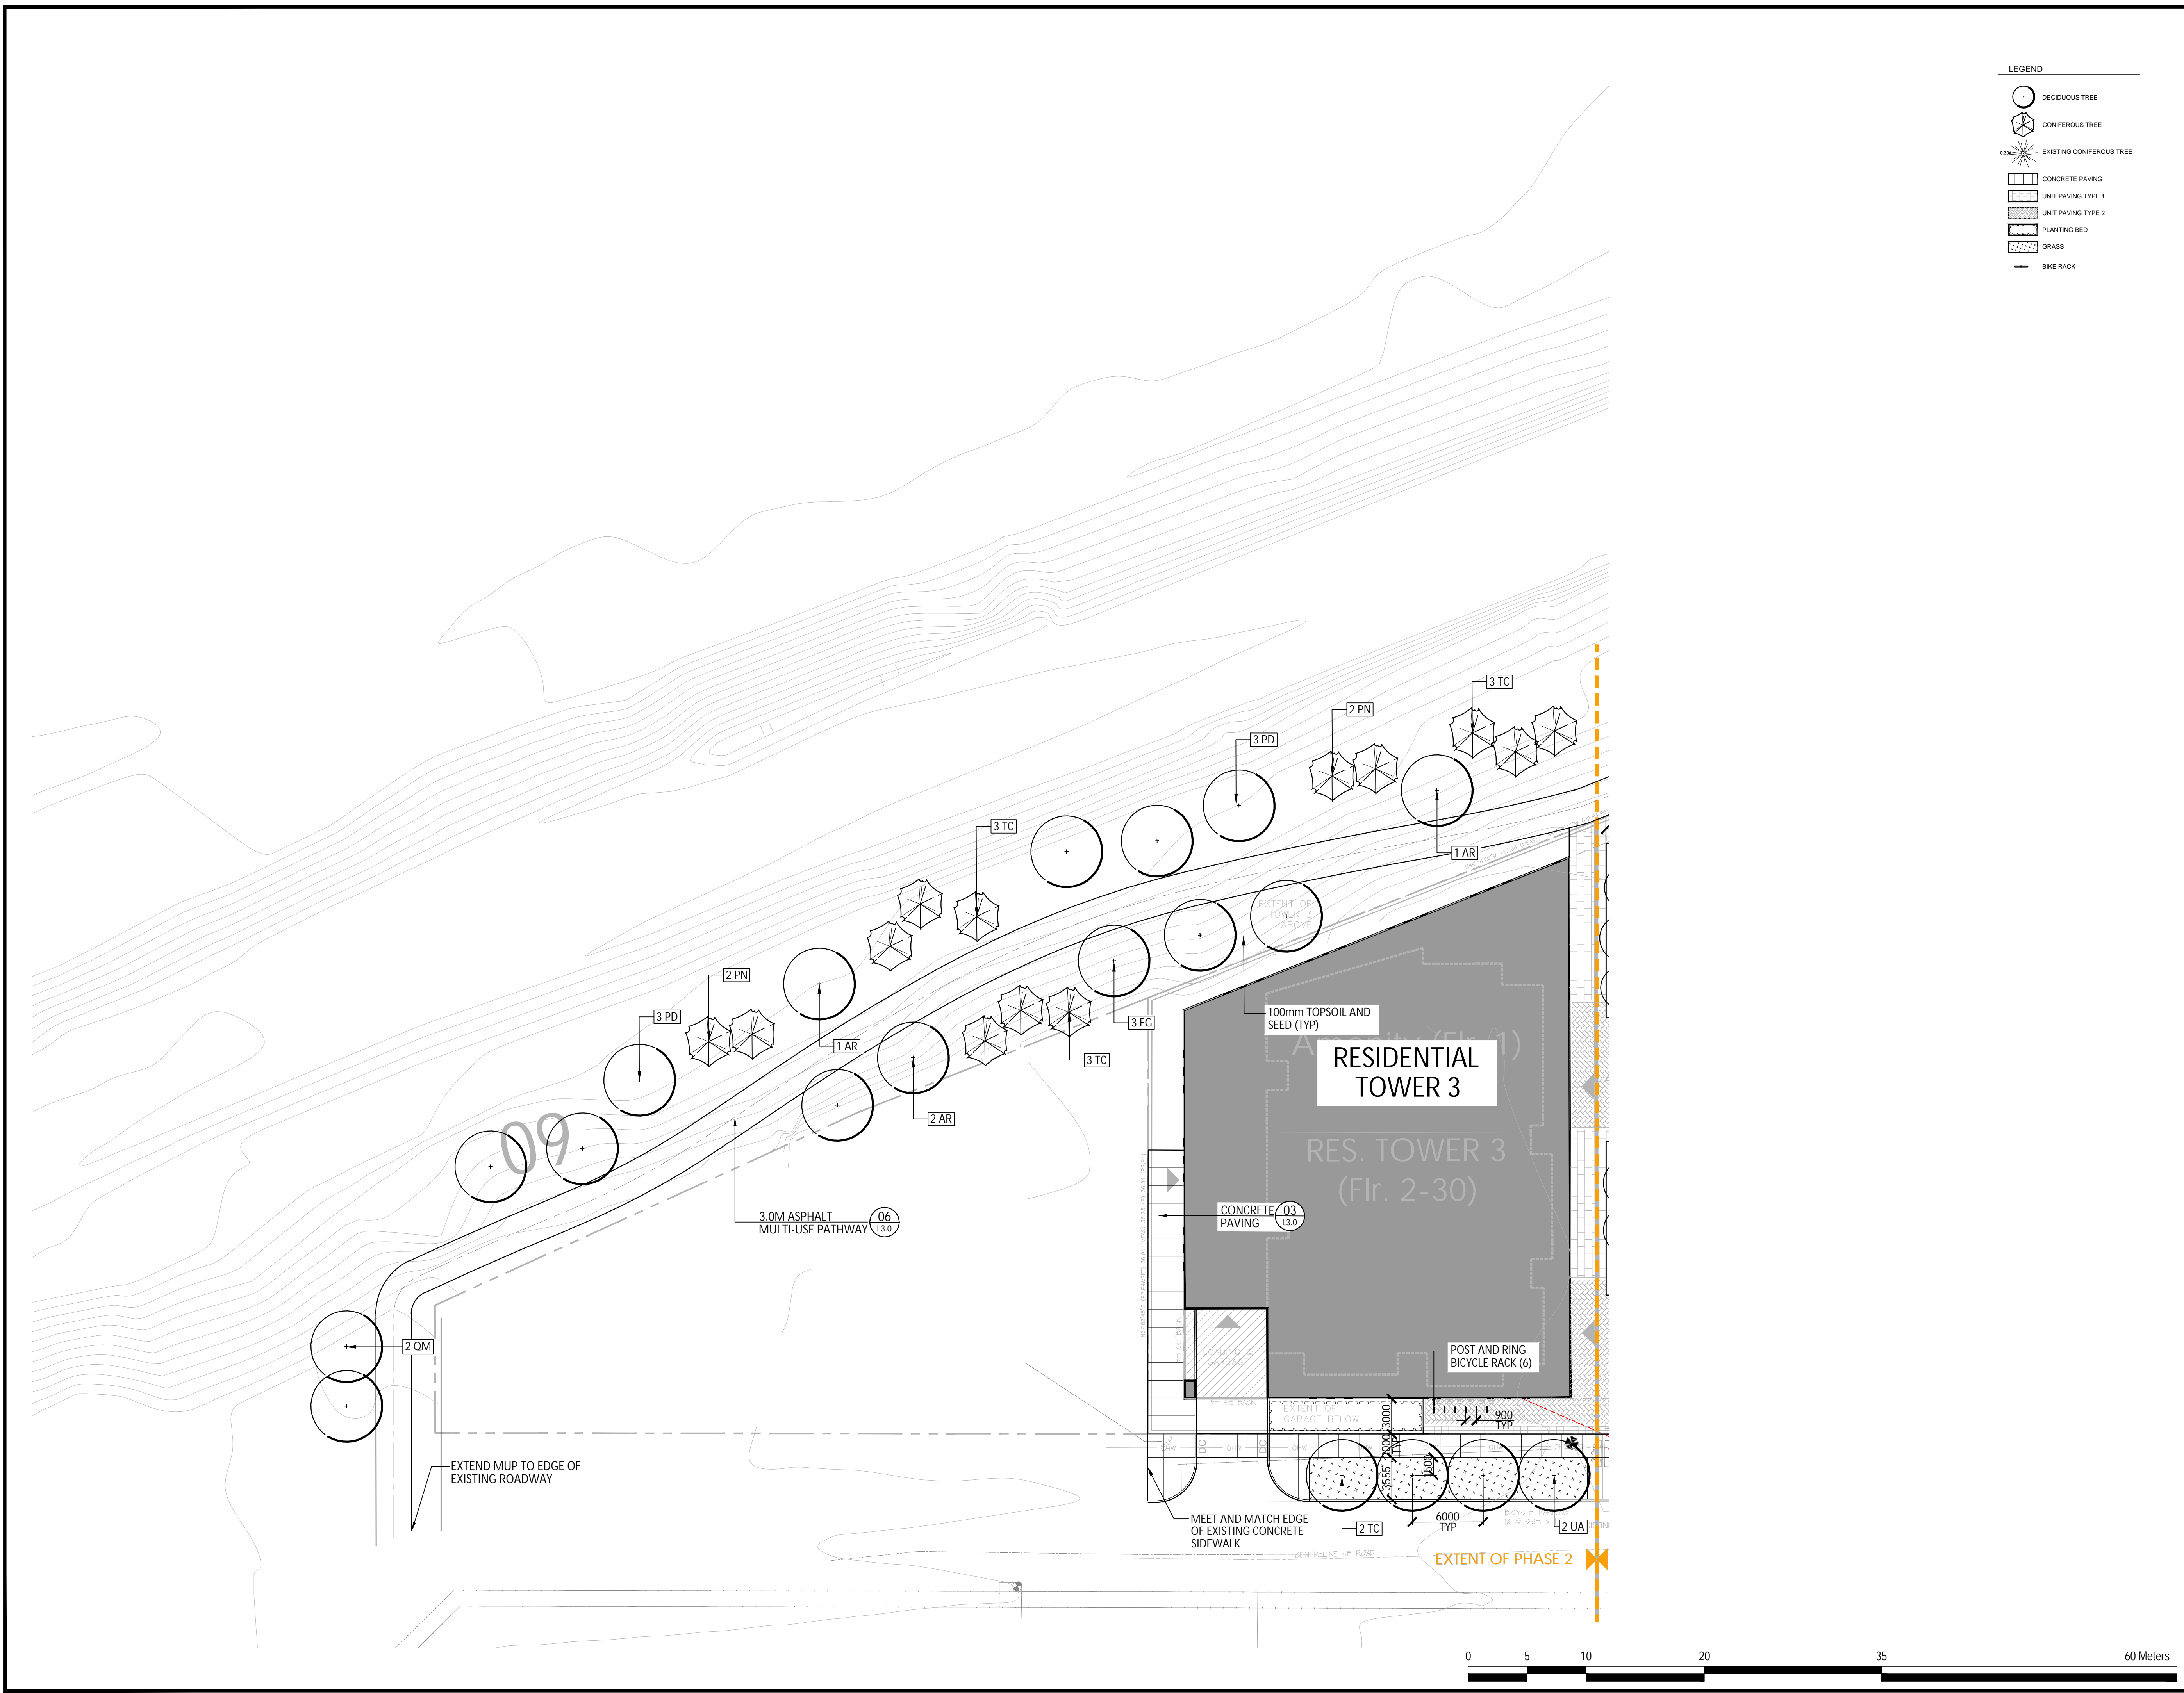

**LEGEND**

- DECIDUOUS TREE
- CONIFEROUS TREE
- EXISTING CONIFEROUS TREE
- CONCRETE PAVING
- UNIT PAVING TYPE 1
- UNIT PAVING TYPE 2
- PLANTING BED
- GRASS
- BIKE RACK

- GENERAL NOTES:**
- All measurements in millimeters unless specified otherwise. Do not scale drawing. All drawings to be read in conjunction with written specifications.
  - Copyright reserved. This drawing is the exclusive property of CSW Landscape Architects Ltd. and shall not be used without the consent thereof.
  - This Drawing may not be used for construction until signed by the landscape architect. It is the responsibility of the contractor to:
    - check and verify all dimensions on site;
    - report all errors and/or omissions to the landscape architect;
    - comply with all pertinent codes and by-laws;
    - check and verify locations of all underground services with all local utilities prior to any digging.
  - Minimum soil volume required for trees:

Tree Type / Size	Single Tree Soil Volume (m3)	Multiple Tree Soil Volume (m3/tree)
Ornamental	15	9
Columnar	15	9
Small	20	12
Medium	25	15
Large	30	18
Conifer	25	15

No.	Revision	Date
7	RE-ISSUED FOR SPA	15 SEP 2022
6	RE-ISSUED FOR SPA	1 MAR 2022
5	RE-ISSUED FOR SPA	17 DEC 2021
4	ISSUED FOR SPC	21 APR 2021
3	ISSUED FOR SPC	09 APR 2021
2	ISSUED FOR SPA / COORD.	17 OCT 2020
1	ISSUED FOR SPA / REZONING	08 AUG 2019

North:

**CSW** Landscape Architecture  
 Urban Design  
 Site Planning  
 Recreation and Park Planning  
 Project Management

319 McRae Avenue, Suite 502, Ottawa, Ontario, K1Z 0B9  
 Tel: (613) 729-4536


**PBC GROUP**

Project:  
**951 Gladstone Avenue & 145 Loretta Avenue**  
 OTTAWA, ONTARIO


Drawing:  
**LANDSCAPE PLAN Phase II**

Scale: 1:250	Date: July 2019
Design By: SC	Drawn By: SC
Project Number: 1987-01	Sheet Number: L2.0


D07-12-21-0053

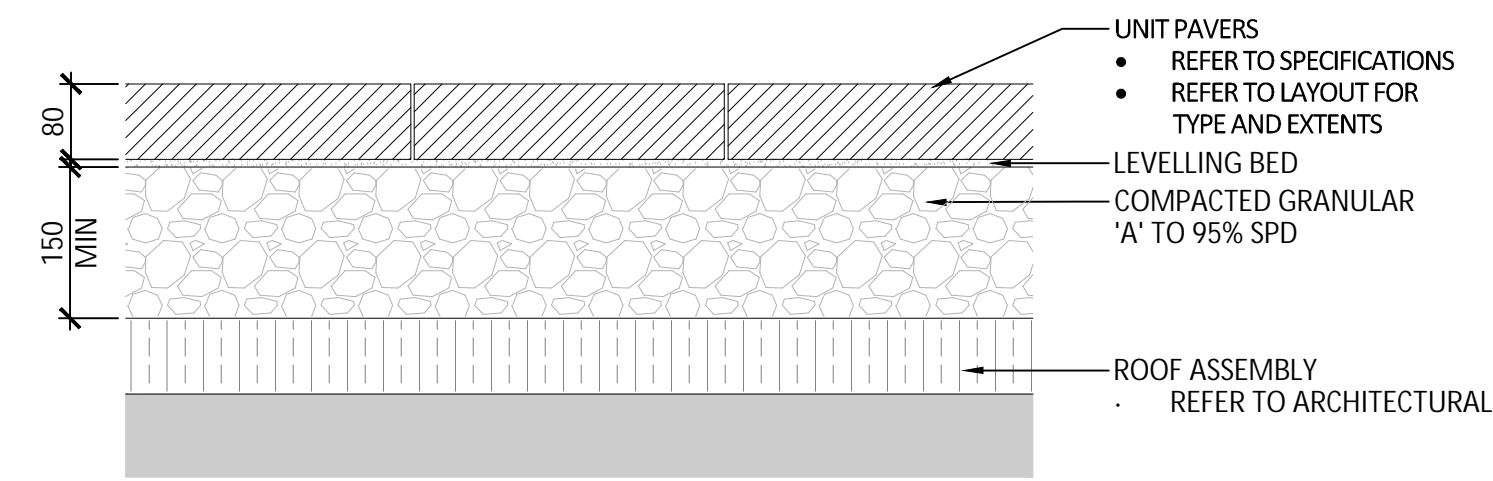


01 UNIT PAVING ON ROOF SLAB  
Scale 1:10

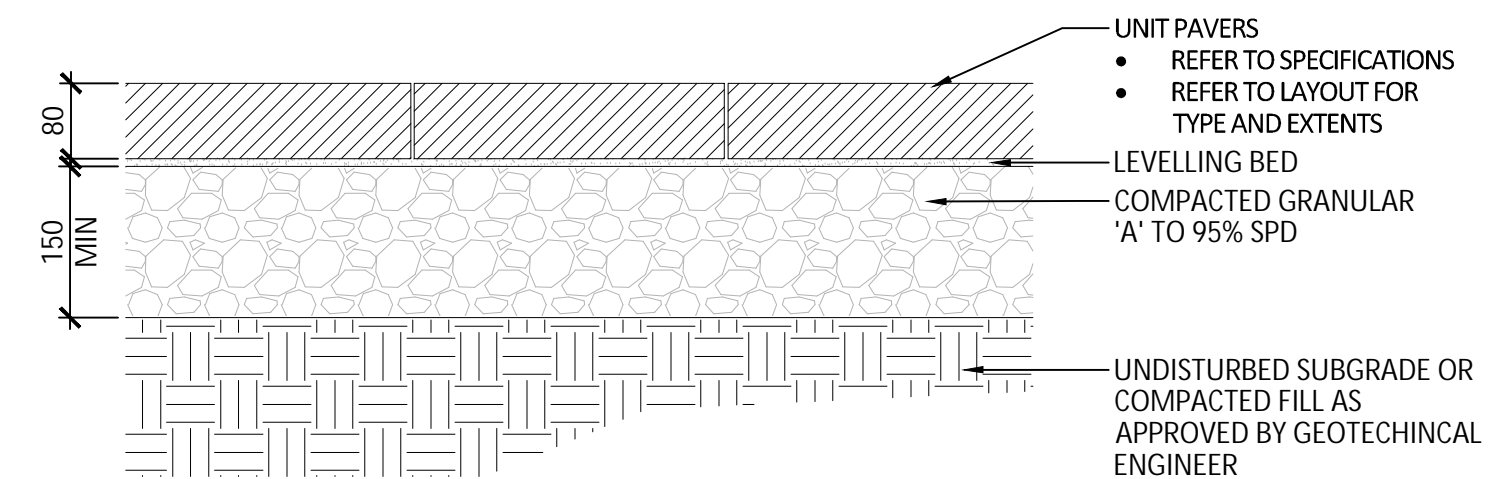

02 UNIT PAVING ON GRANULAR BASE  
Scale 1:10

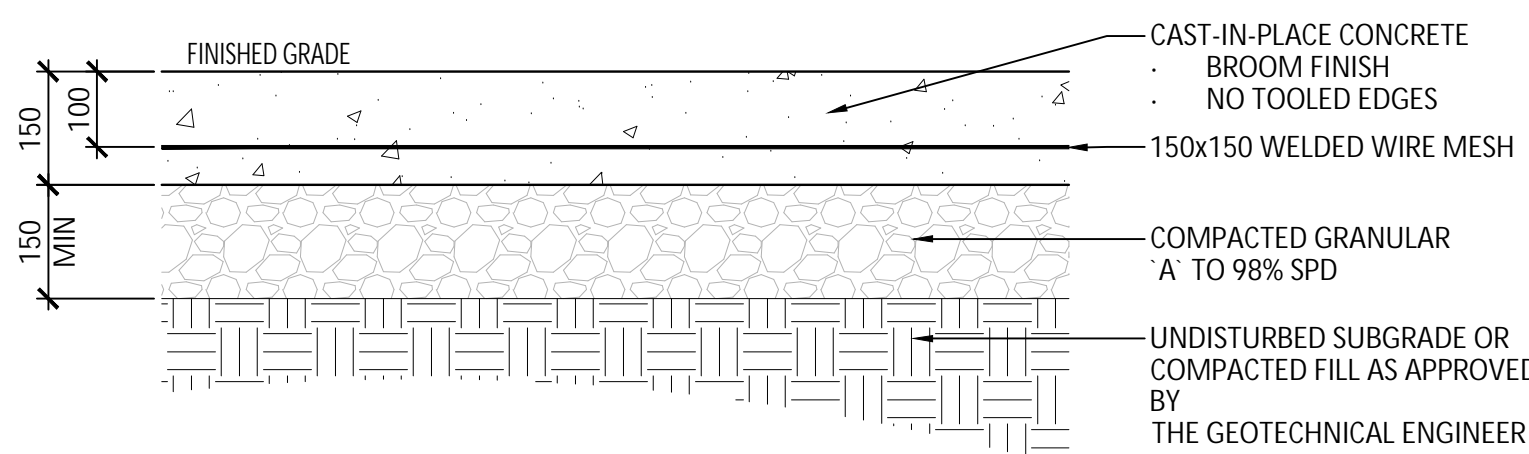


03 CONCRETE PAVING  
Scale 1:10

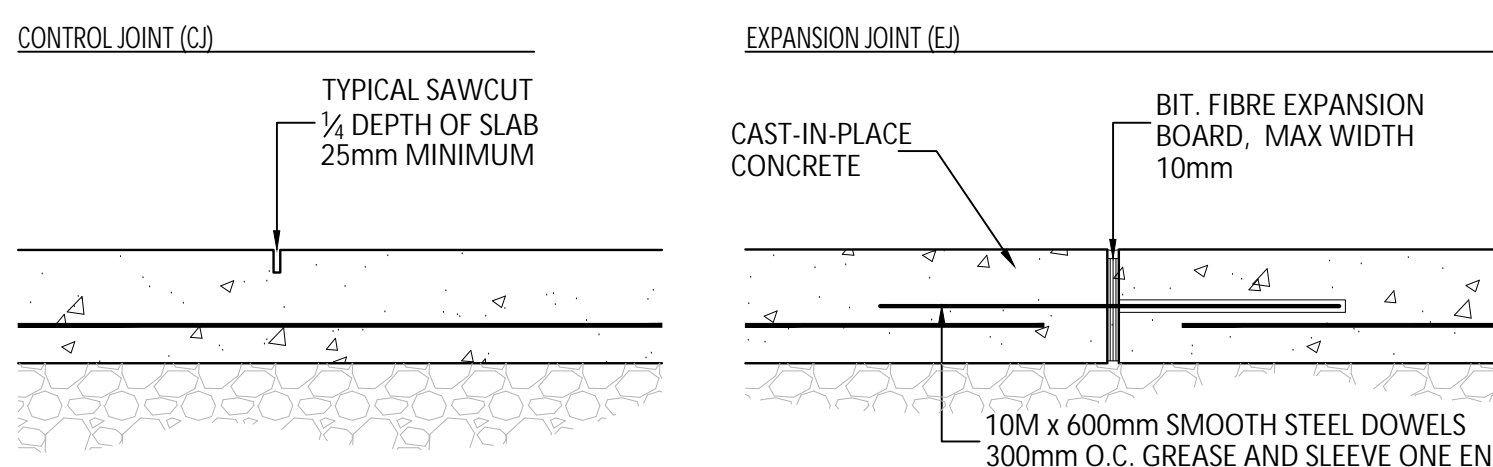


NOTES:  
1. REFER TO DRAWINGS FOR JOINT LAYOUT  
2. SAWCUT WITHIN 48 HOURS OF POUR  
3. NO TOOLED EDGES

NOTES:  
1. REFER TO DRAWINGS FOR JOINT LAYOUT  
2. ALL STEEL DOWELS TO BE EPOXY-COATED  
3. NO TOOLED EDGES


04 CONCRETE JOINTING  
Scale 1:10

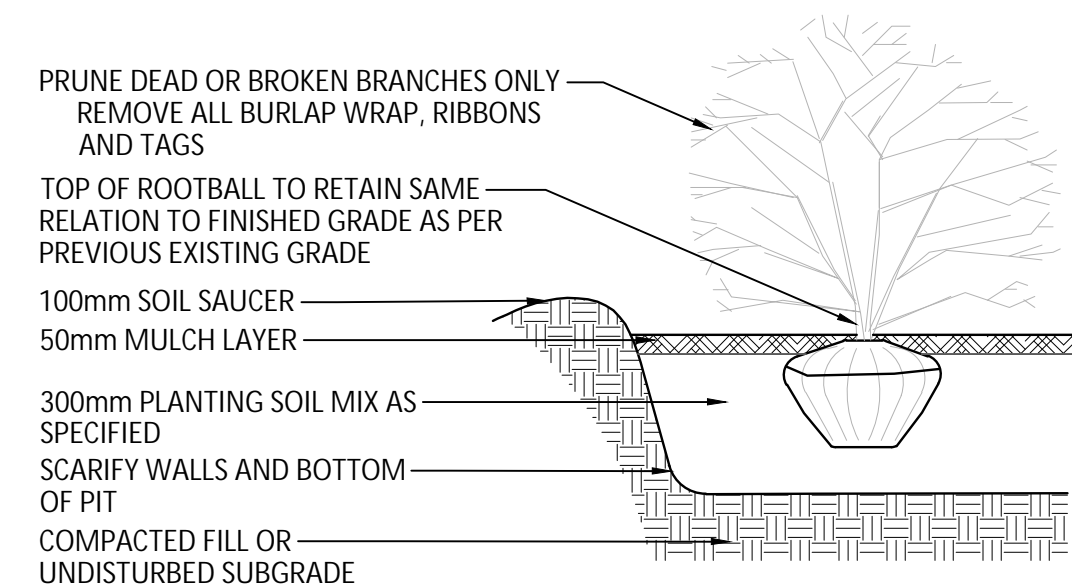

05 SHRUB/PERENNIAL PLANTING  
NOT TO SCALE

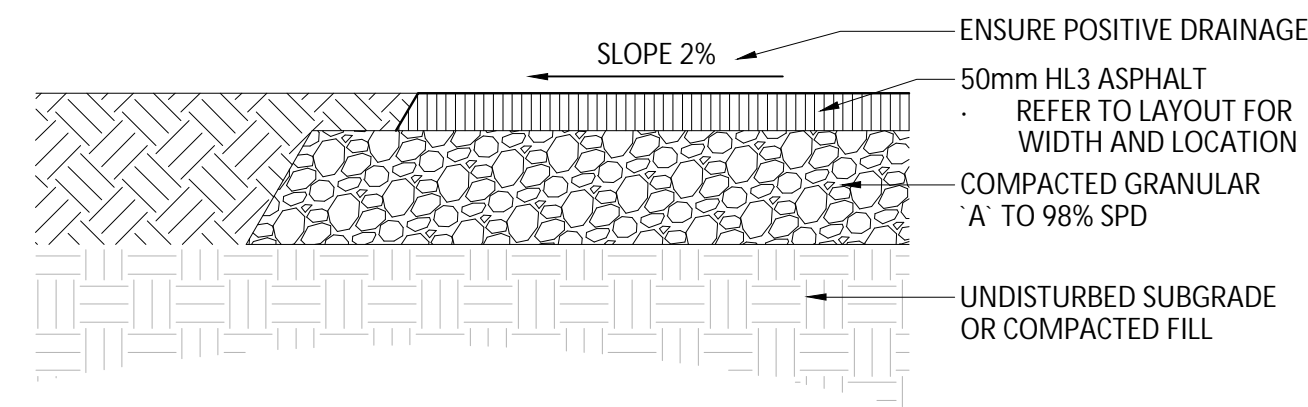

06 ASPHALT PATHWAY  
Scale 1:10

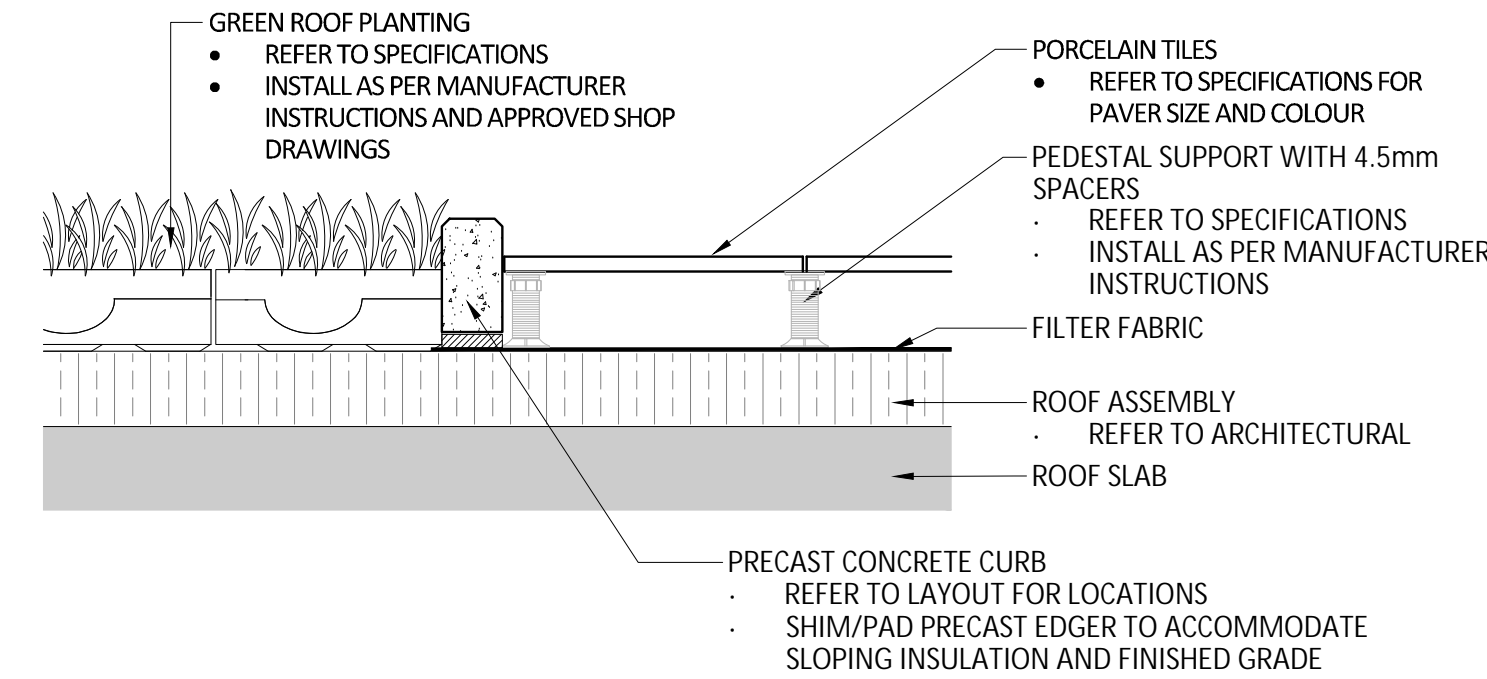

09 PORCELAIN TILE  
Scale 1:10

GENERAL NOTES:

- All measurements in millimeters unless specified otherwise. Do not scale drawing. All drawings to be read in conjunction with written specifications.
- Copyright reserved. This drawing is the exclusive property of CSW Landscape Architects Ltd. and shall not be used without the consent thereof.
- This Drawing may not be used for construction until signed by the landscape architect. It is the responsibility of the contractor to:
  - check and verify all dimensions on site;
  - report all errors and/or omissions to the landscape architect;
  - comply with all pertinent codes and by-laws;
  - check and verify locations of all underground services with all local utilities prior to any digging.
- Minimum soil volume required for trees:

Tree Type / Size	Single Tree Soil Volume (m3)	Multiple Tree Soil Volume (m3/tree)
Ornamental	15	9
Columnar	15	9
Small	20	12
Medium	25	15
Large	30	18
Conifer	25	15

No.	Revision	Date
7	RE-ISSUED FOR SPA	15 SEP 2022
6	RE-ISSUED FOR SPA	1 MAR 2022
5	RE-ISSUED FOR SPA	17 DEC 2021
4	ISSUED FOR SPC	21 APR 2021
3	ISSUED FOR SPC	09 APR 2021
2	ISSUED FOR SPA / COORD.	17 OCT 2020
1	ISSUED FOR SPA / REZONING	08 AUG 2019

North:

CSW  
Landscape Architecture  
Urban Design  
Site Planning  
Recreation and Park Planning  
Project Management  
319 McRae Avenue, Suite 502, Ottawa, Ontario, K1Z 0B9  
Tel: (613) 729-4536

PBC GROUP  
CLV GROUP


Project:  
**951 Gladstone Avenue  
& 145 Loretta Avenue**

OTTAWA, ONTARIO



Drawing:  
**DETAILS**

Scale:	Date:
Design By:	Drawn By:
Project Number:	Sheet Number:

July 2019  
SC SC  
1987-01 L3.0

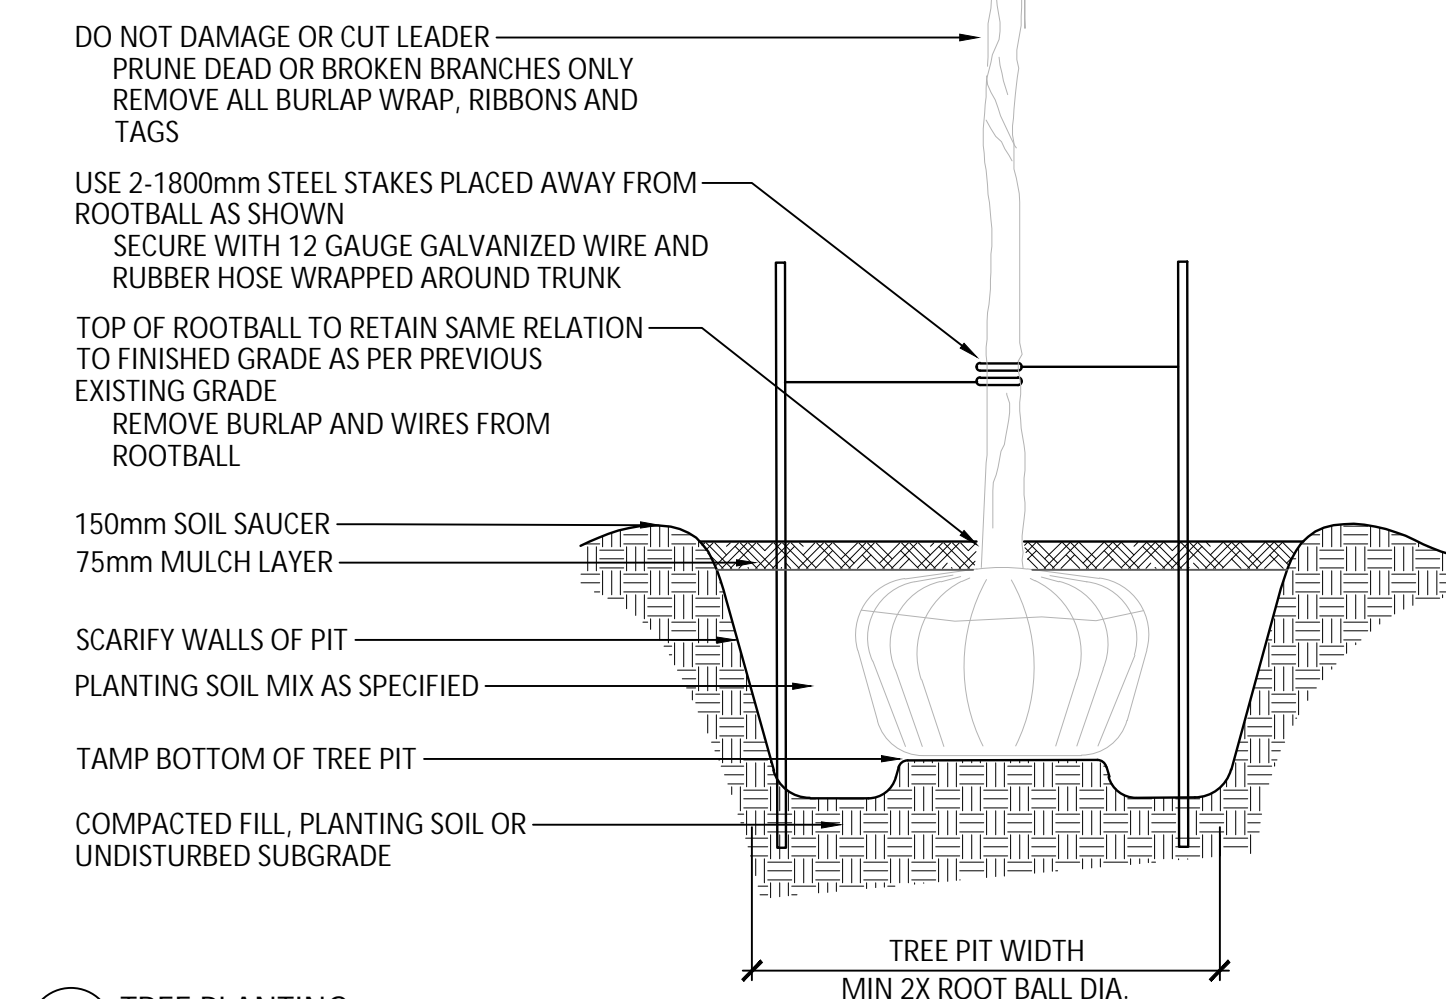

08 TREE PLANTING  
NOT TO SCALE

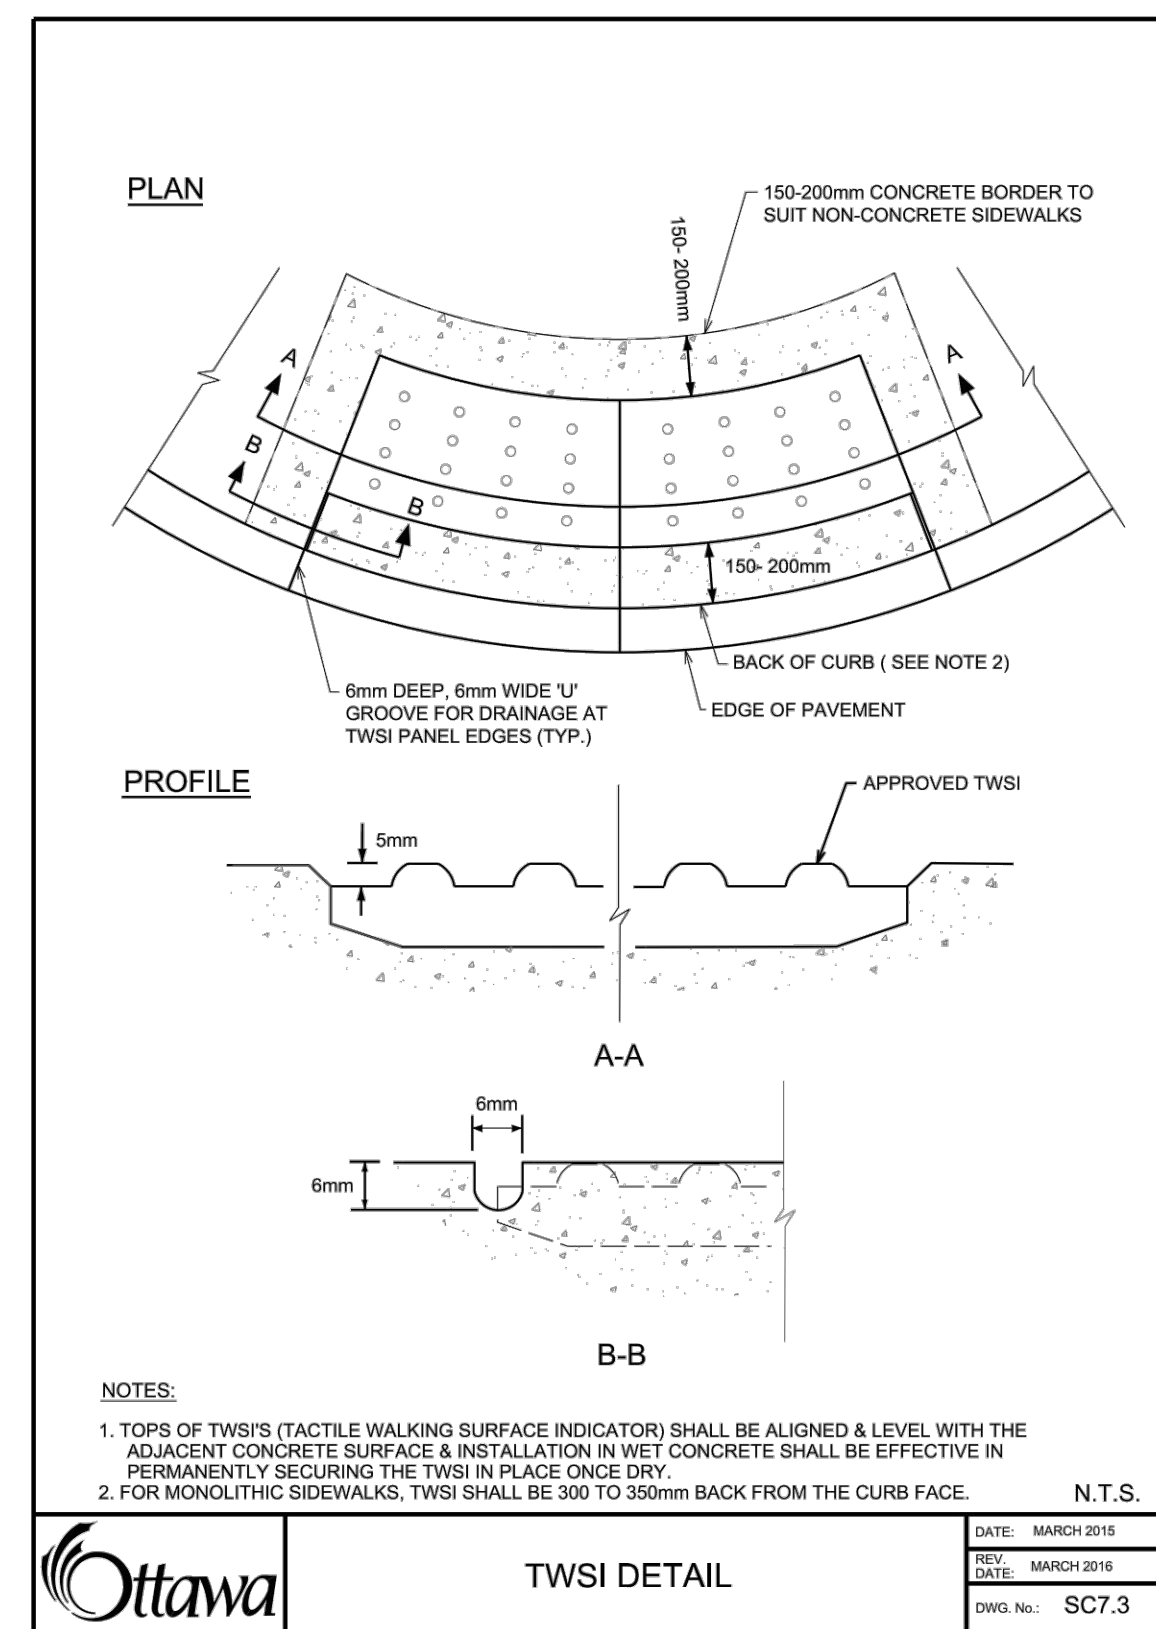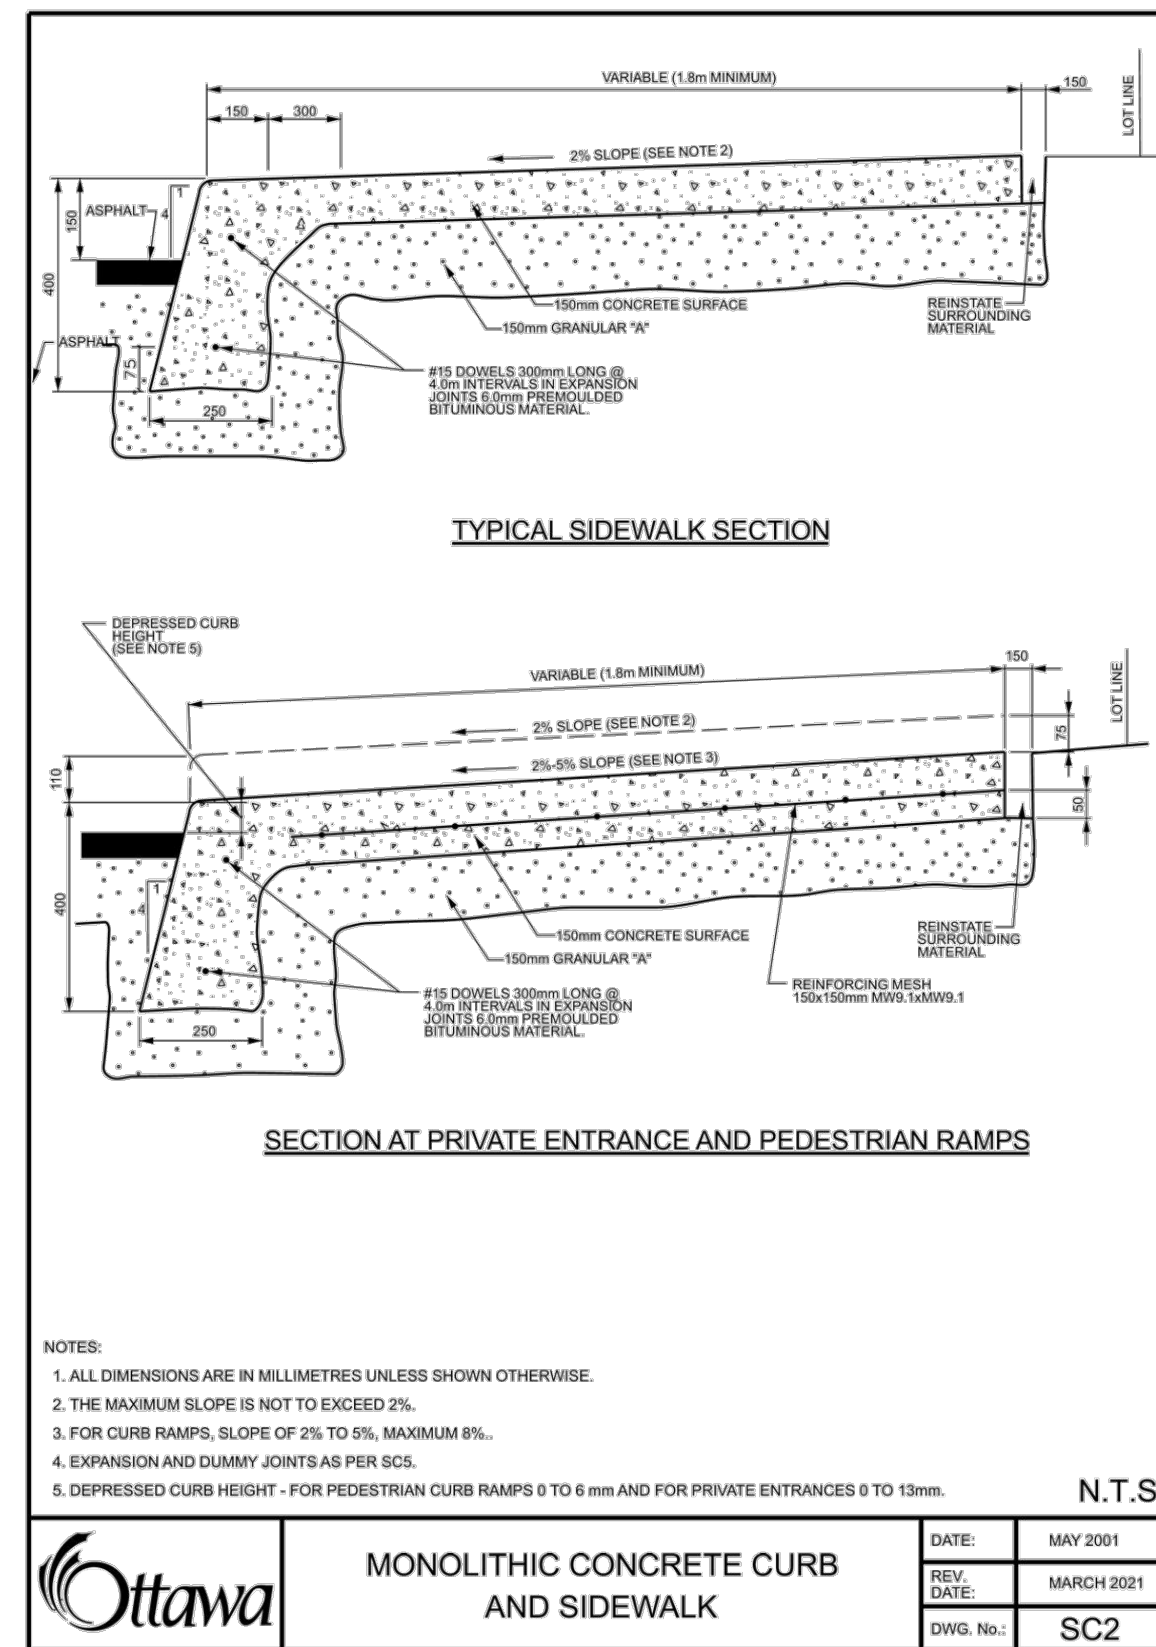

Ottawa	MONOLITHIC CONCRETE CURB AND SIDEWALK	DATE:	MAY 2001
		REV. DATE:	MARCH 2021
		DWG. No.:	SC2

Ottawa	TWSI DETAIL	DATE:	MARCH 2015
		REV. DATE:	MARCH 2018
		DWG. No.:	SC7.3

**GENERAL NOTES:**

- All measurements in millimeters unless specified otherwise. Do not scale drawing. All drawings to be read in conjunction with written specifications.
- Copyright reserved. This drawing is the exclusive property of CSW Landscape Architects Ltd. and shall not be used without the consent thereof.
- This Drawing may not be used for construction until signed by the landscape architect. It is the responsibility of the contractor to:
  - check and verify all dimensions on site;
  - report all errors and/or omissions to the landscape architect;
  - comply with all pertinent codes and by-laws;
  - check and verify locations of all underground services with all local utilities prior to any digging.
- Minimum soil volume required for trees:

Tree Type / Size	Single Tree Soil Volume (m3)	Multiple Tree Soil Volume (m3/tree)
Ornamental	15	9
Columnar	15	9
Small	20	12
Medium	25	15
Large	30	18
Conifer	25	15

No.	Revision	Date
7	RE-ISSUED FOR SPA	15 SEP 2022
6	RE-ISSUED FOR SPA	1 MAR 2022
5	RE-ISSUED FOR SPA	17 DEC 2021
4	ISSUED FOR SPC	21 APR 2021
3	ISSUED FOR SPC	09 APR 2021
2	ISSUED FOR SPA / COORD.	17 OCT 2020
1	ISSUED FOR SPA / REZONING	08 AUG 2019

North:

**CSW** Landscape Architecture  
 Urban Design  
 Site Planning  
 Recreation and Park Planning  
 Project Management

319 McRae Avenue, Suite 502, Ottawa, Ontario, K1Z 0B9  
 Tel: (613) 729-4536

Project:  
**951 Gladstone Avenue & 145 Loretta Avenue**  
 OTTAWA, ONTARIO

Drawing:  
**DETAILS**

Scale:	Date:
Design By:	Drawn By:
Project Number:	Sheet Number:

July 2019  
 SC SC  
 1987-01 L3.1