

**CONSULTANTS**

- civil  
TMIG  
8800 Dufferin St., Suite 200, Vaughan, ON L4K 0C5  
STRUCTURAL
- RJC Engineers  
1545 Carlin Ave., Suite 304, Ottawa, ON K1Z 8P9
- Smith+Anderson  
1600 Carling Ave., Suite 530, Ottawa, ON K1Z 1G3  
LANDSCAPING
- PFS Studio  
1777 W 3rd Ave., Vancouver, BC V5J 1K1
- CONSULTANT  
Two Row Architect  
1804 6th Line, Orillia, ON N0A 1M0
- CONTRACTOR  
EllisDon  
2680 Queensview Dr., Ottawa, ON K2B 6J9


**STAMP**

**PROJECT**

**LEBRETON LIBRARY  
PARCEL**  
665 Albert St  
Ottawa, ON  
Canada



**DREAM**  
30 Adelaide St. E., Suite 301,  
Toronto, ON M5C 3H1  
KEYPLAN

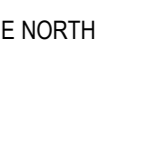

**ISSUE CHART**

NO.	DATE	ISSUE
3	2022-06-10	ISSUED FOR 100% SD
4	2022-06-19	ISSUED FOR 66% DD
5	2022-09-30	ISSUED FOR 100% DD
7	2022-11-09	ISSUED FOR NCC 99% PLUGITA


ISSUED FOR APPROVALS - NOT FOR CONSTRUCTION 2022-11-09

**BUILDING ENCLOSURE**


- IGU-01A**  
TRIPLE GLAZED INSULATED GLASS UNIT WITH STAGGERED 5MM DIAMETER ACID ETCHED DOT AT 50MM CENTRES ON SURFACE #1, LOW-E COATING ON SURFACE #2 AND #4.
- IGU-01B**  
TRIPLE GLAZED INSULATED GLASS UNIT WITH STAGGERED 5MM DIAMETER ACID ETCHED DOT AT 50MM CENTRES ON SURFACE #1, LOW-E COATING ON SURFACE #2 AND #4, 100% COVERAGE OPAQUE FRIT ON SURFACE #6

**SITE ELEMENTS**

- GG-01**  
TEMPERED LAMINATED GLASS NOISE AND WIND BARRIER WITH BIRD FRIENDLY PATTERN INTERLAYER IN COMPLIANCE WITH CSA 450-19

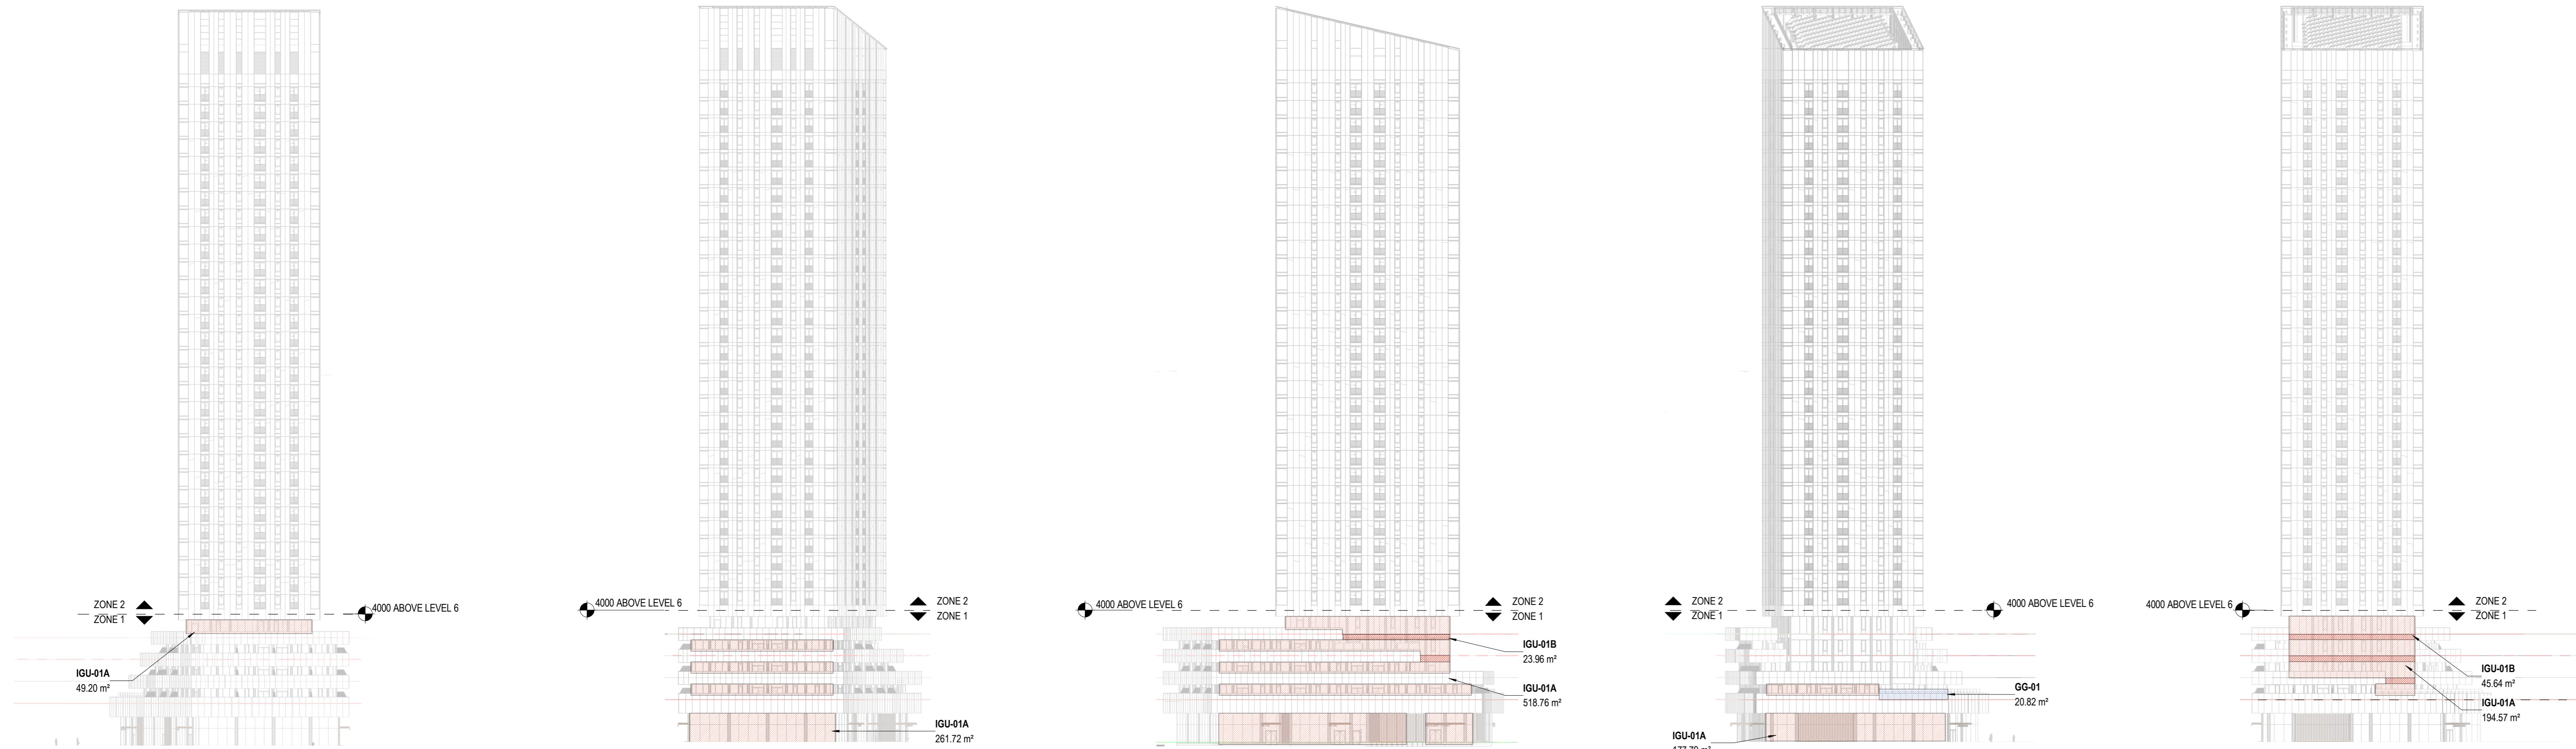

① ELEV - WEST BUILDING - WEST TOWER 1:500      ⑤ ELEV - WEST BUILDING - WEST PODIUM 1:500      ④ ELEV - WEST BUILDING - SOUTH ELEVATION 1:500      ⑨ ELEV - WEST BUILDING - CENTRAL PARKETTE 1:500      ③ ELEV - WEST BUILDING - EAST TOWER 1:500

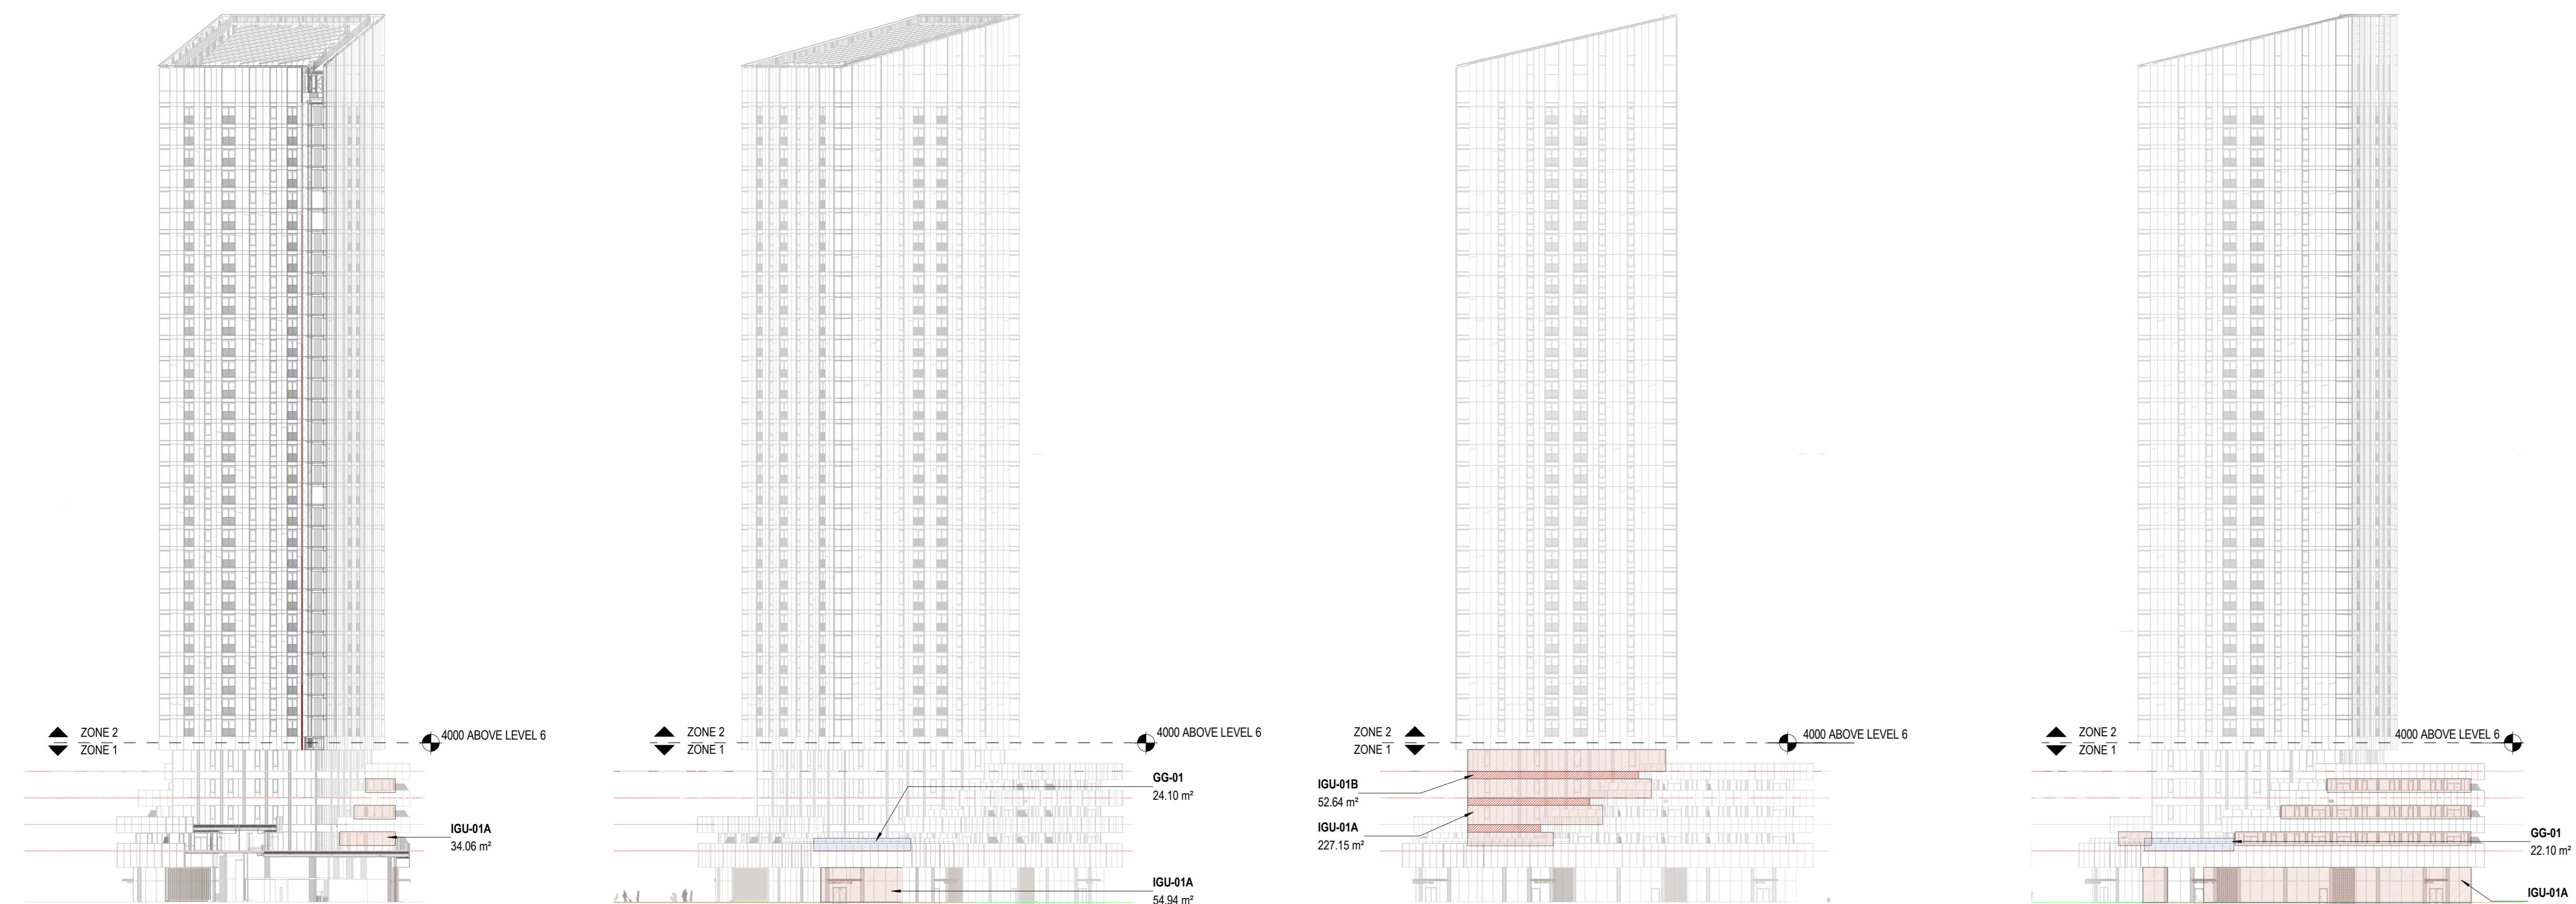

⑧ ELEV - WEST BUILDING - EAST ELEVATION NORTH TERRACE 1:500      ⑦ ELEV - WEST BUILDING - GATHERING CIRCLE 1:500      ② ELEV - WEST BUILDING - NORTH TOWER 1:500      ⑥ ELEV - WEST BUILDING - NORTH PODIUM 1:500

Autodesk Docs\U:\Breton Plaza Library\Arch\_Dream\_Lib\Breton\_P22\_SPA.rvt 11/11/2022 1:16:07 PM

Job Number \_\_\_\_\_ TITLE  
**BIRD COLLISION  
DETERRENCE - WEST  
TOWER**  
SHEET NUMBER

**A70-10**

© 2022 KPMB and Perkins & Will

**CONSULTANTS**

- civ. **TMIG**  
8800 Dufferin St., Suite 200, Vaughan, ON L4K 0C5
- STRUCTURAL **RJC Engineers**  
1545 Carlin Ave., Suite 304, Ottawa, ON K1Z 8P9
- Smith+Anderson  
1600 Carling Ave., Suite 530, Ottawa, ON K1Z 1G3
- LANDSCAPING **PFS Studio**  
1777 W 3rd Ave., Vancouver, BC V5J 1K1
- CONSULTANT **Two Row Architect**  
1804 6th Line, Okeswaken, ON N0A 1M0
- CONTRACTOR **EllisDon**  
2680 Queensview Dr., Ottawa, ON K2B 6J9


**STAMP**

**PROJECT**

**LEBRETON LIBRARY  
PARCEL**  
665 Albert St  
Ottawa, ON  
Canada



**DREAM**  
30 Adelaide St. E., Suite 301,  
Toronto, ON M5C 3H1  
KEYPLAN

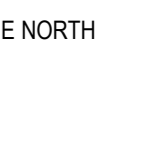

**ISSUE CHART**


NO.	DATE	ISSUE
3	2022-06-10	ISSUED FOR 100% SD
4	2022-06-19	ISSUED FOR 66% DD
5	2022-09-30	ISSUED FOR 100% DD
7	2022-11-09	ISSUED FOR NCC 89% PLUGITA

**BUILDING ENCLOSURE**


- IGU-01A**  
TRIPLE GLAZED INSULATED GLASS UNIT WITH STAGGERED 3MM DIAMETER ACID ETCHED DOT AT 50MM CENTRES ON SURFACE #1, LOW-E COATING ON SURFACE #2 AND #4.
- IGU-01B**  
TRIPLE GLAZED INSULATED GLASS UNIT WITH STAGGERED 3MM DIAMETER ACID ETCHED DOT AT 50MM CENTRES ON SURFACE #1, LOW-E COATING ON SURFACE #2 AND #4, 100% COVERAGE OPAQUE FRIT ON SURFACE #6

**SITE ELEMENTS**


- GG-01**  
TEMPERED LAMINATED GLASS NOISE AND WIND BARRIER WITH BIRD FRIENDLY PATTERN INTERLAYER IN COMPLIANCE WITH CSA 460.19

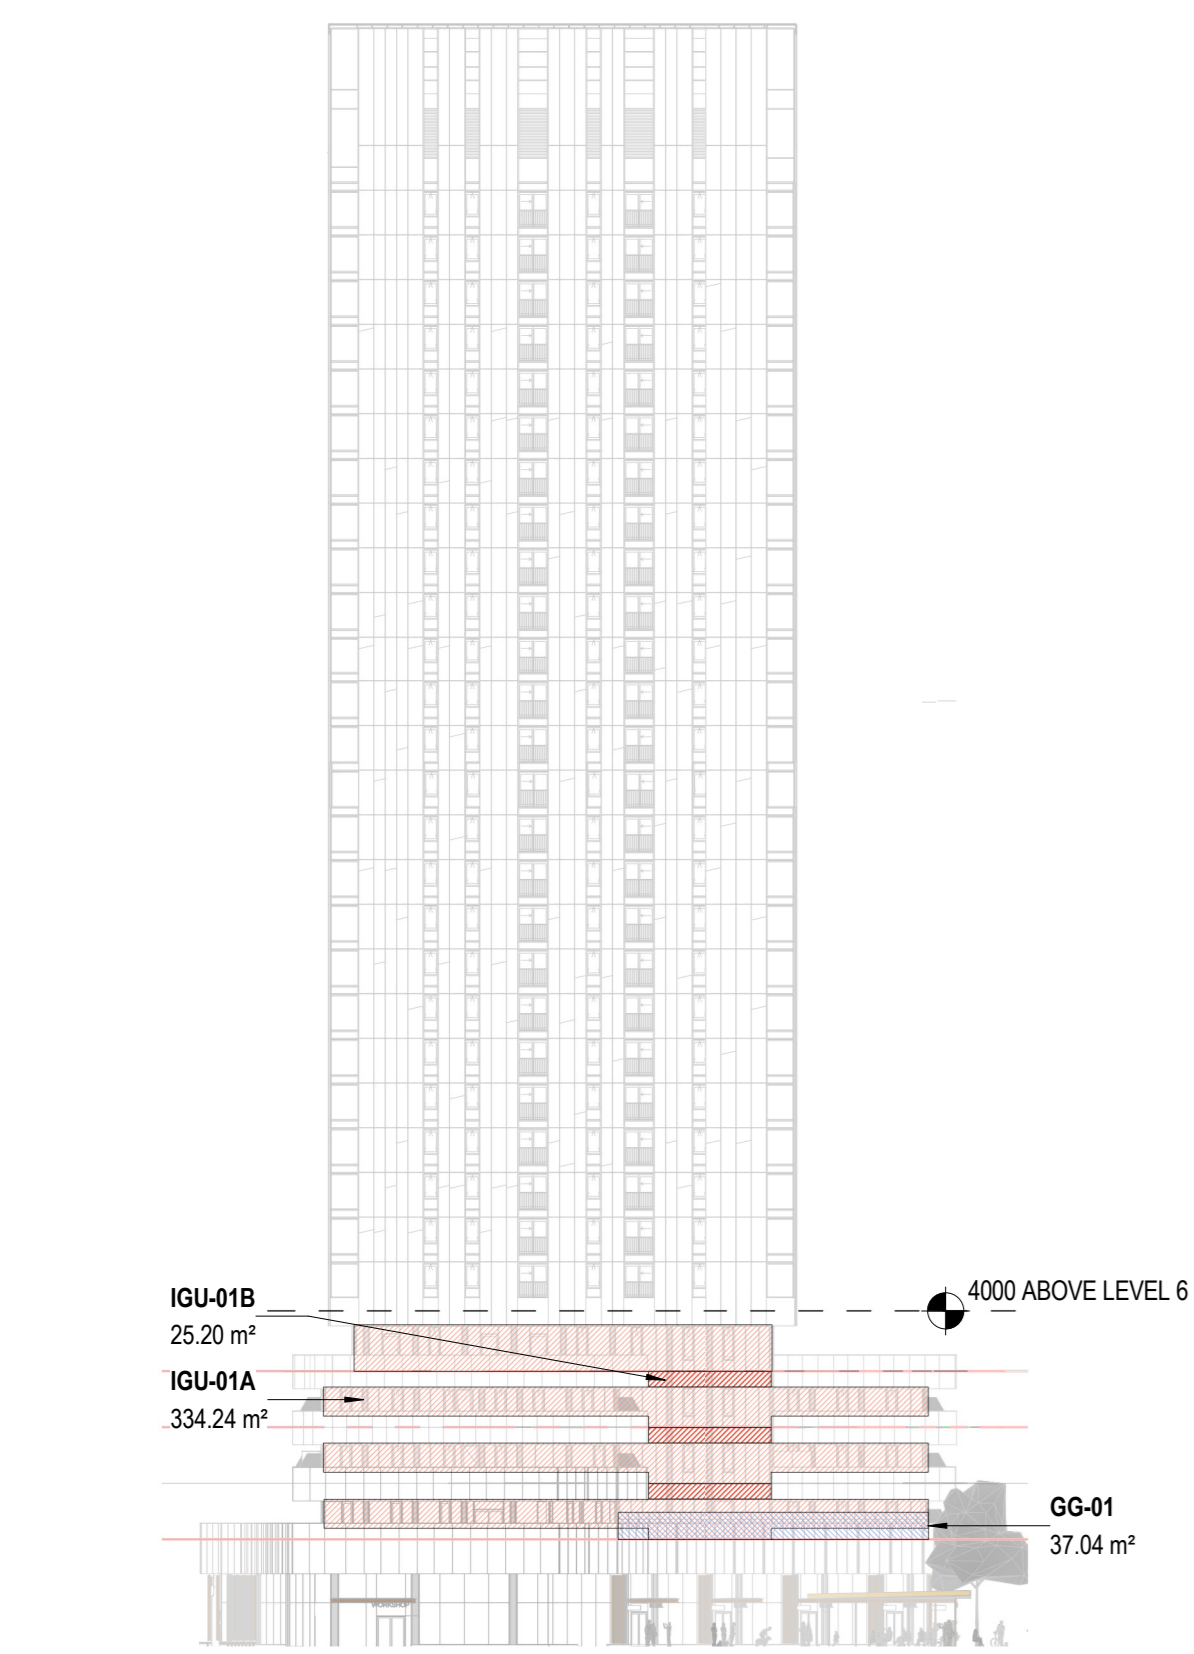


**4** BIRD COLLISION DETERRENCE - EAST BUILDING - WEST ELEVATION  
1: 500

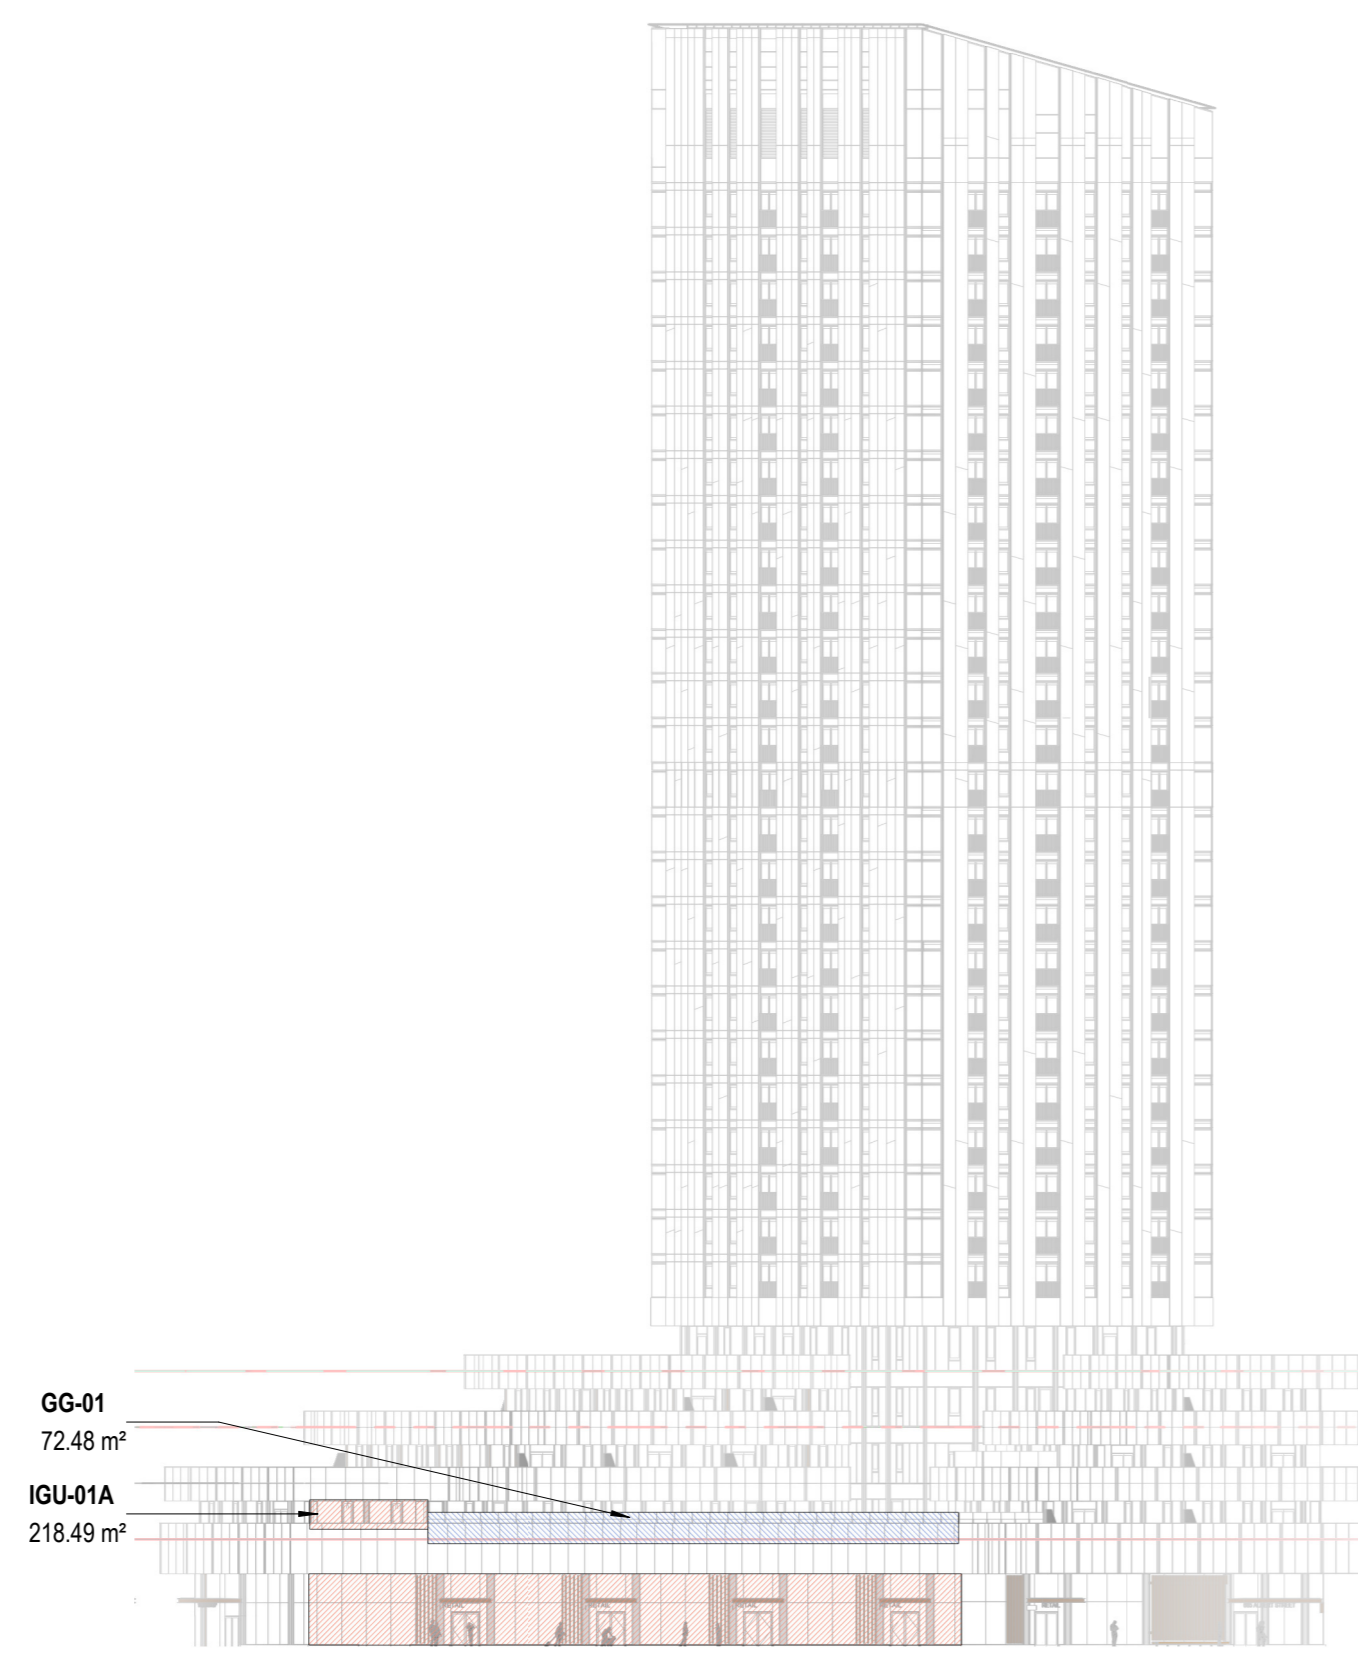


**1** BIRD COLLISION DETERRENCE - EAST BUILDING - CENTRAL PARKETTE ELEVATION  
1: 500

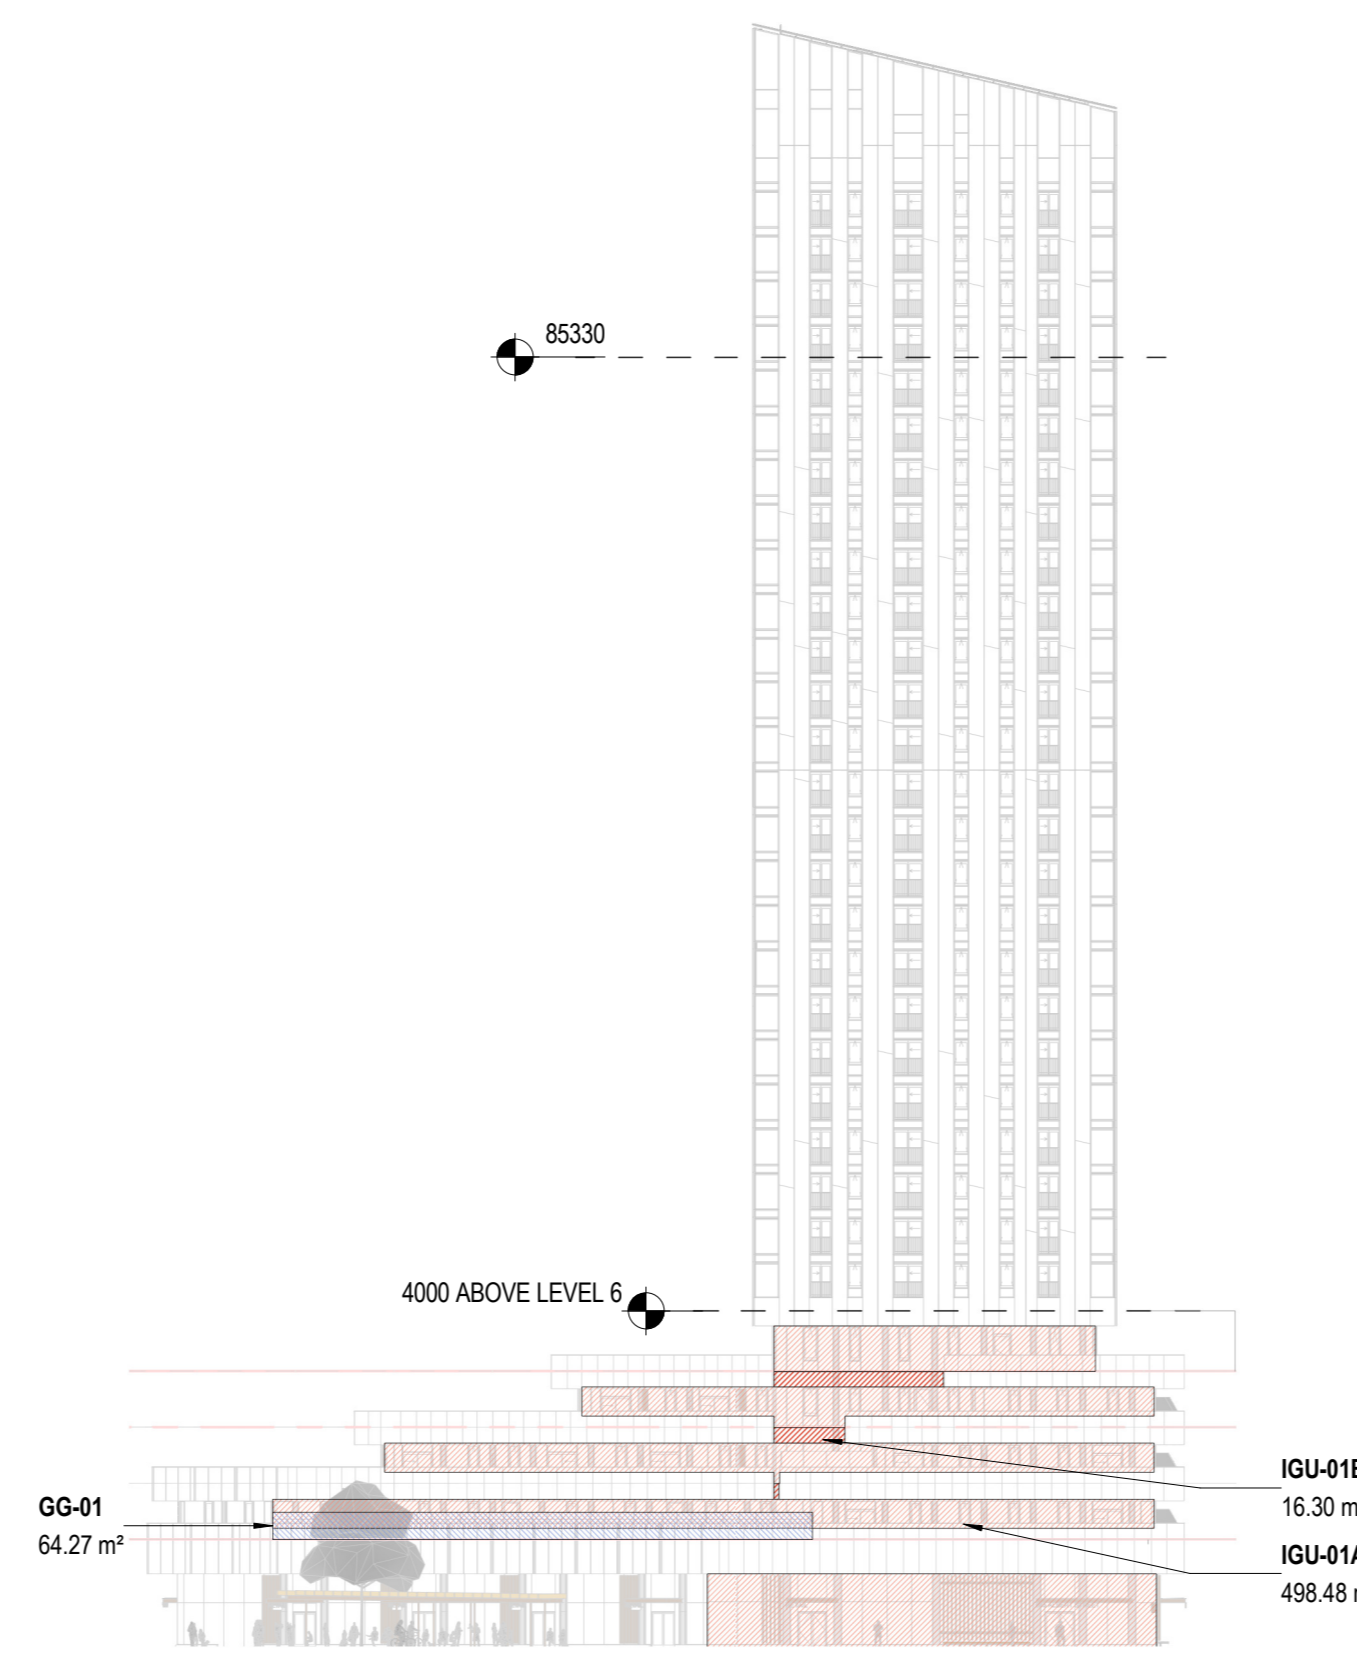


**7** BIRD COLLISION DETERRENCE - EAST BUILDING - SOUTH ELEVATION  
1: 500

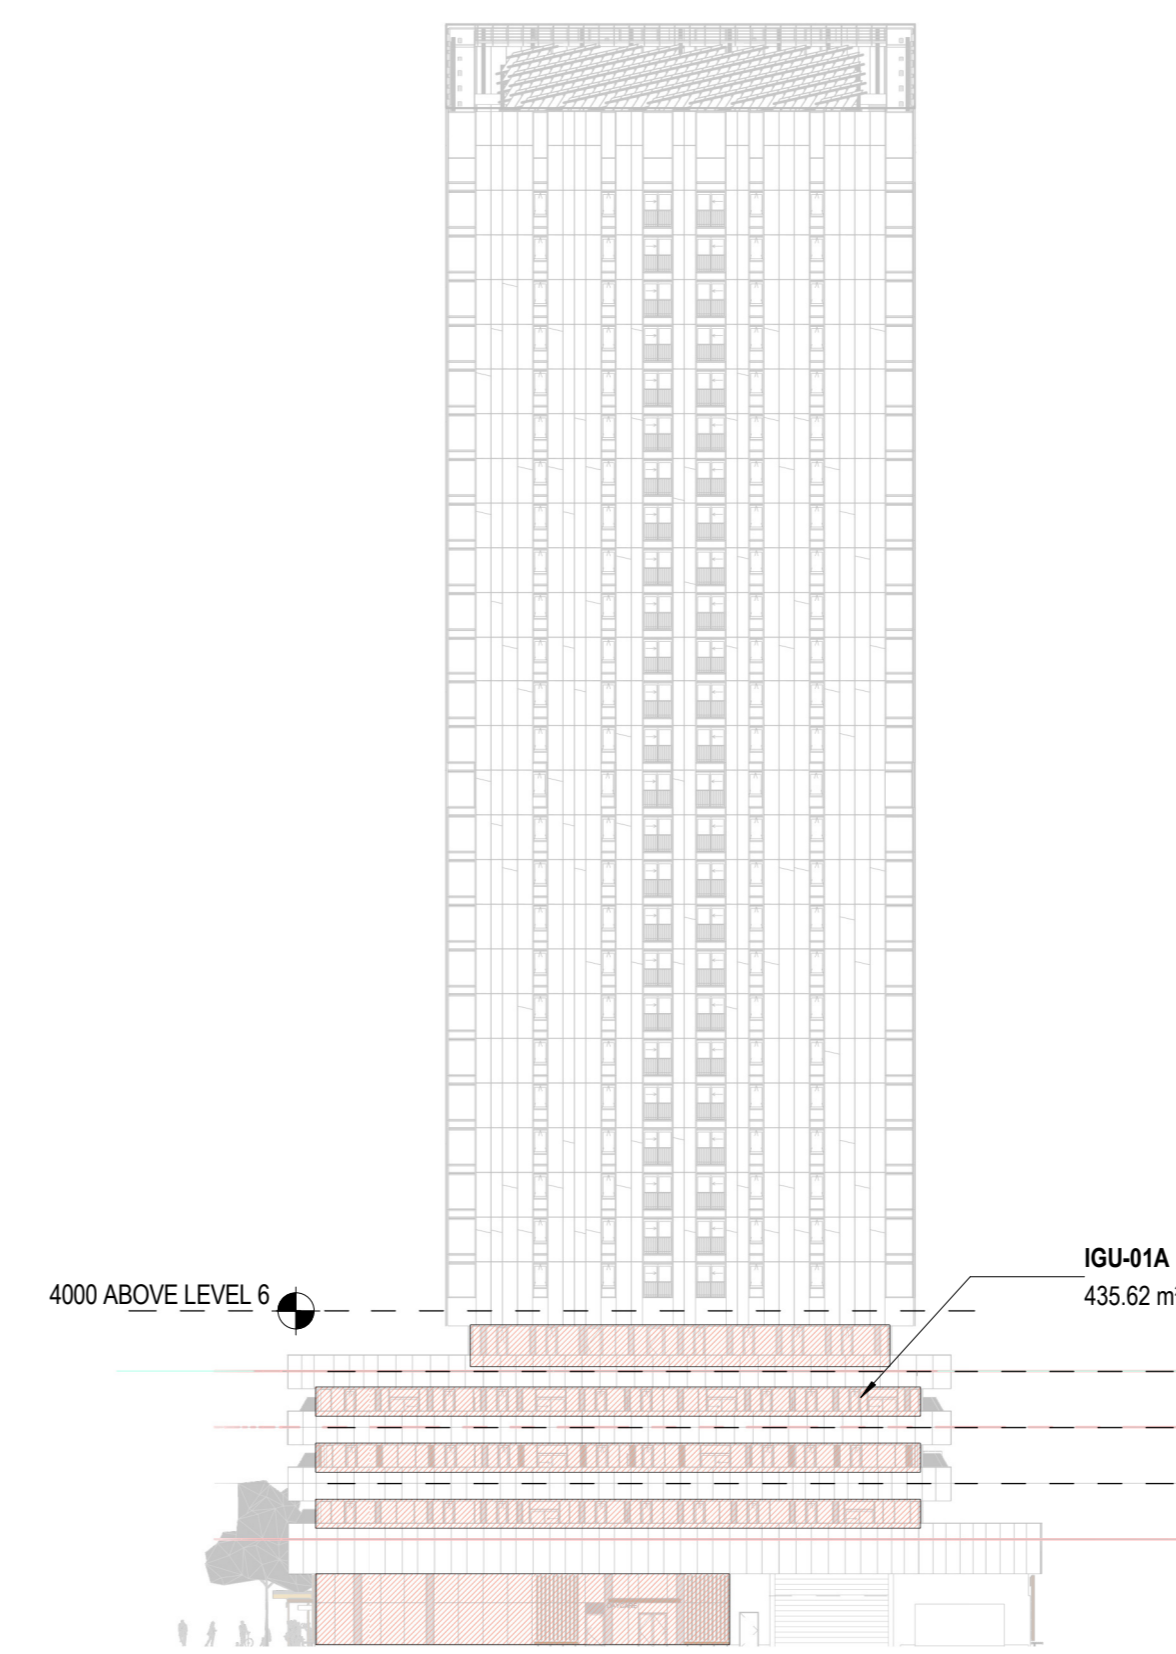


**6** BIRD COLLISION DETERRENCE - EAST BUILDING - EAST ELEVATION  
1: 500

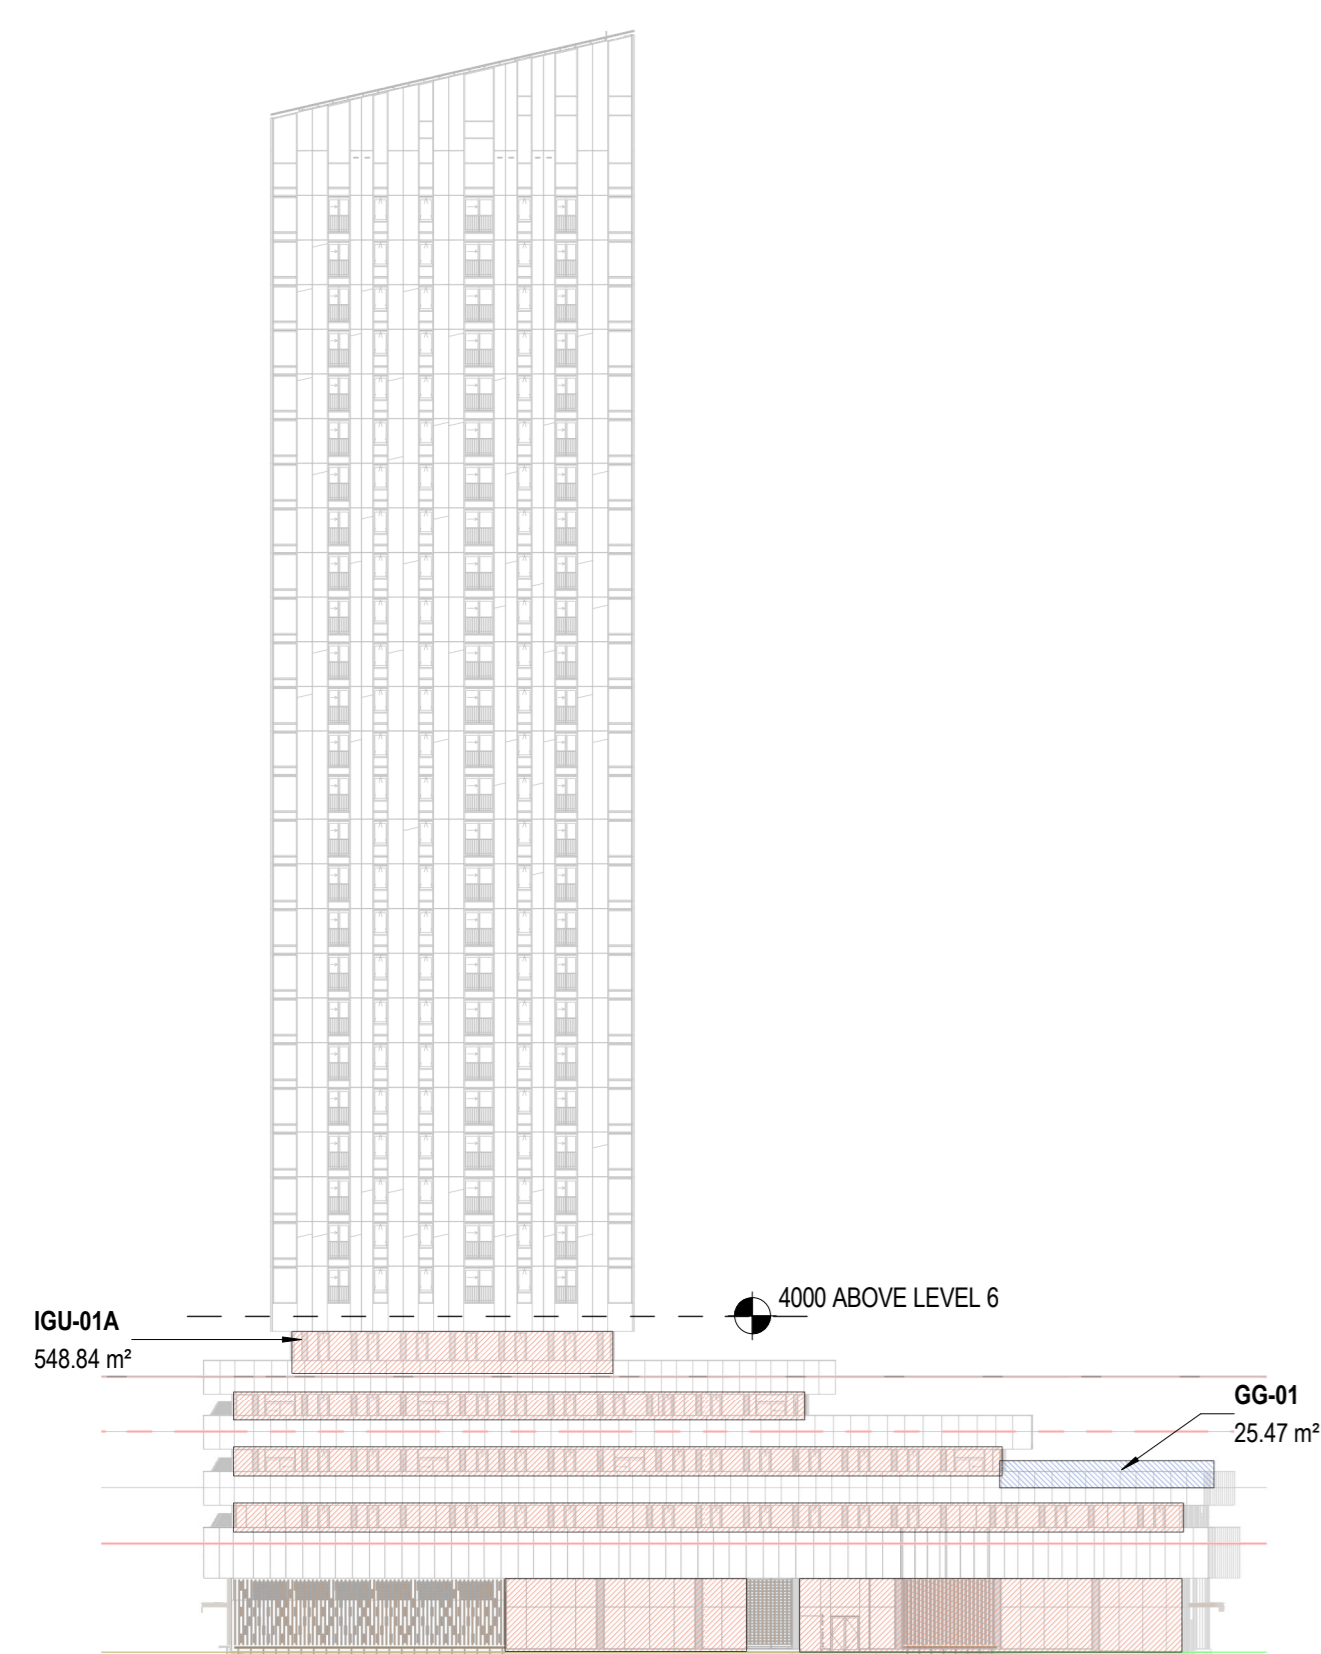

**5** BIRD COLLISION DETERRENCE - EAST BUILDING - NORTH ELEVATION  
1: 500

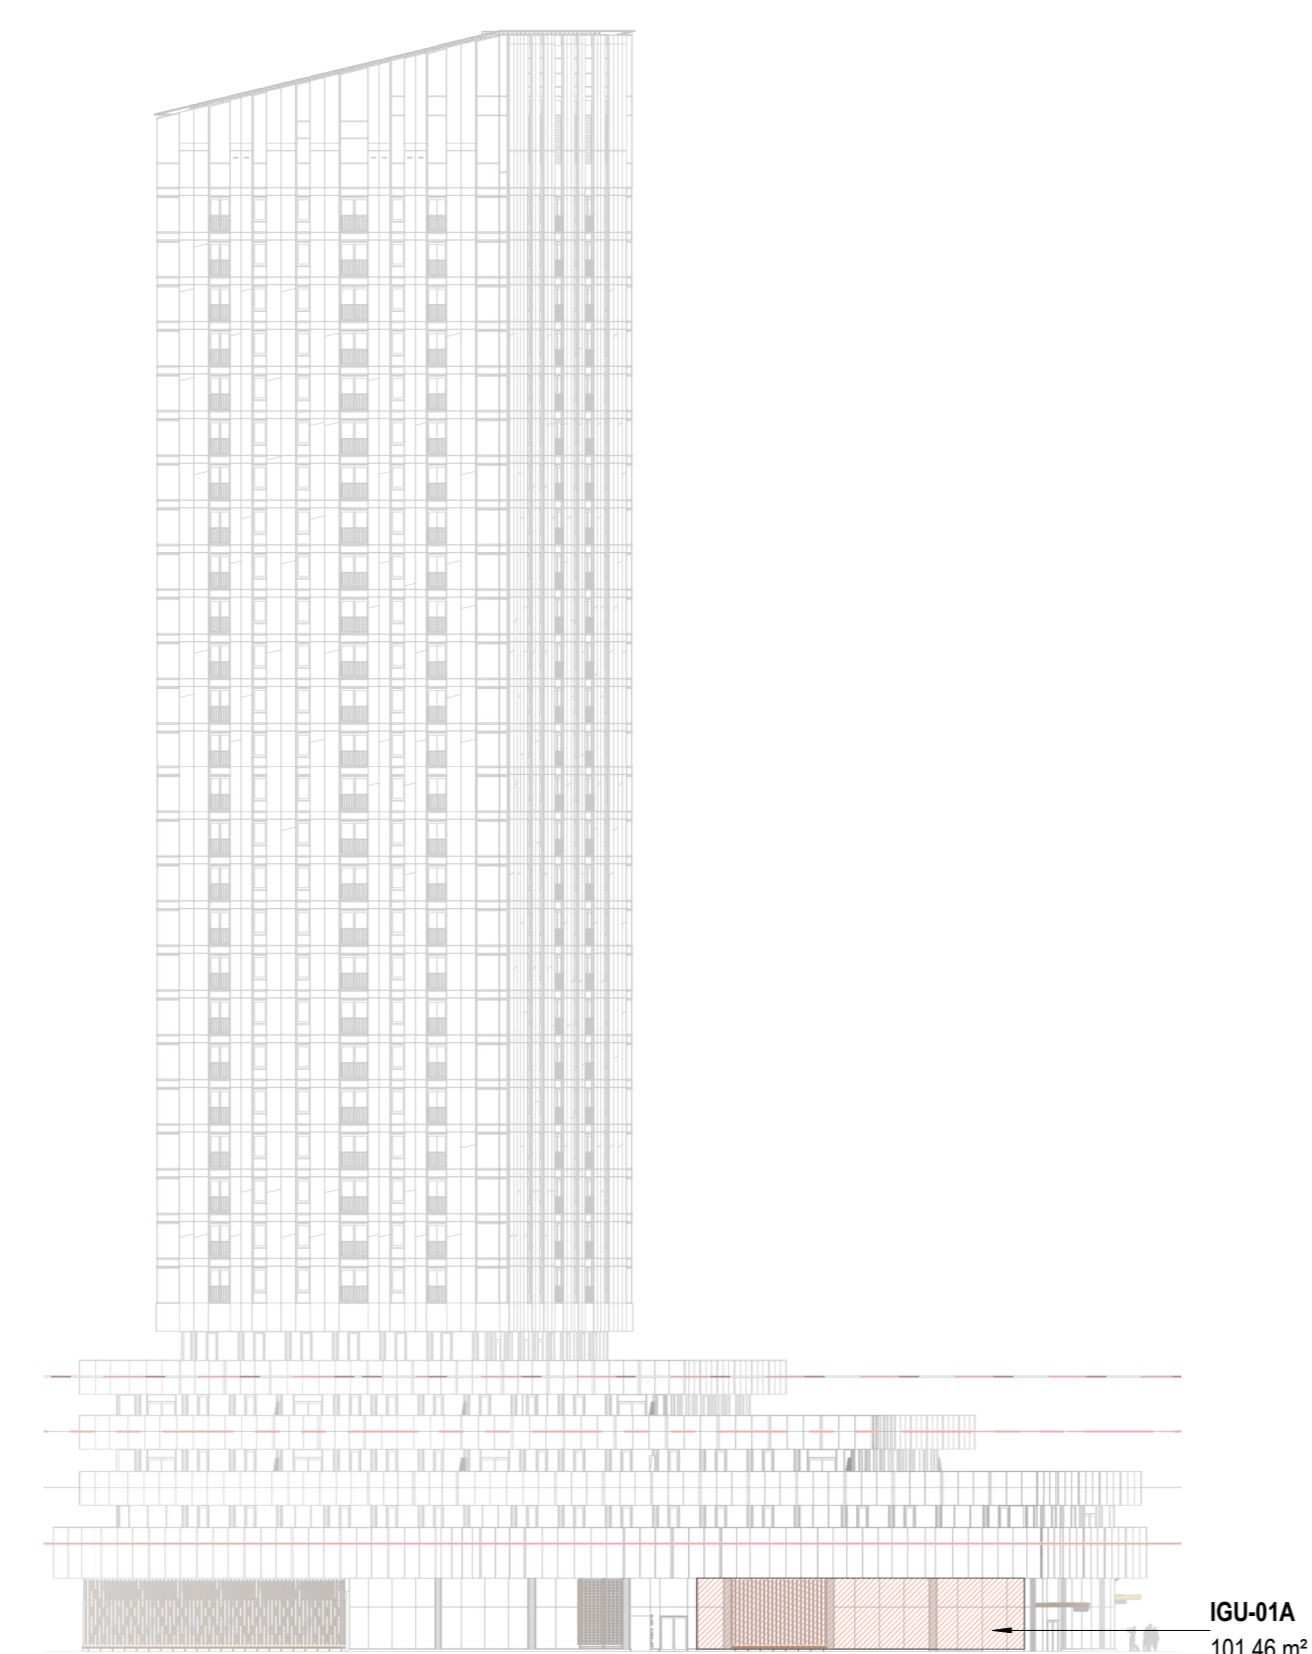

**3** BIRD COLLISION DETERRENCE - EAST BUILDING - PROMENADE ELEVATION  
1: 500

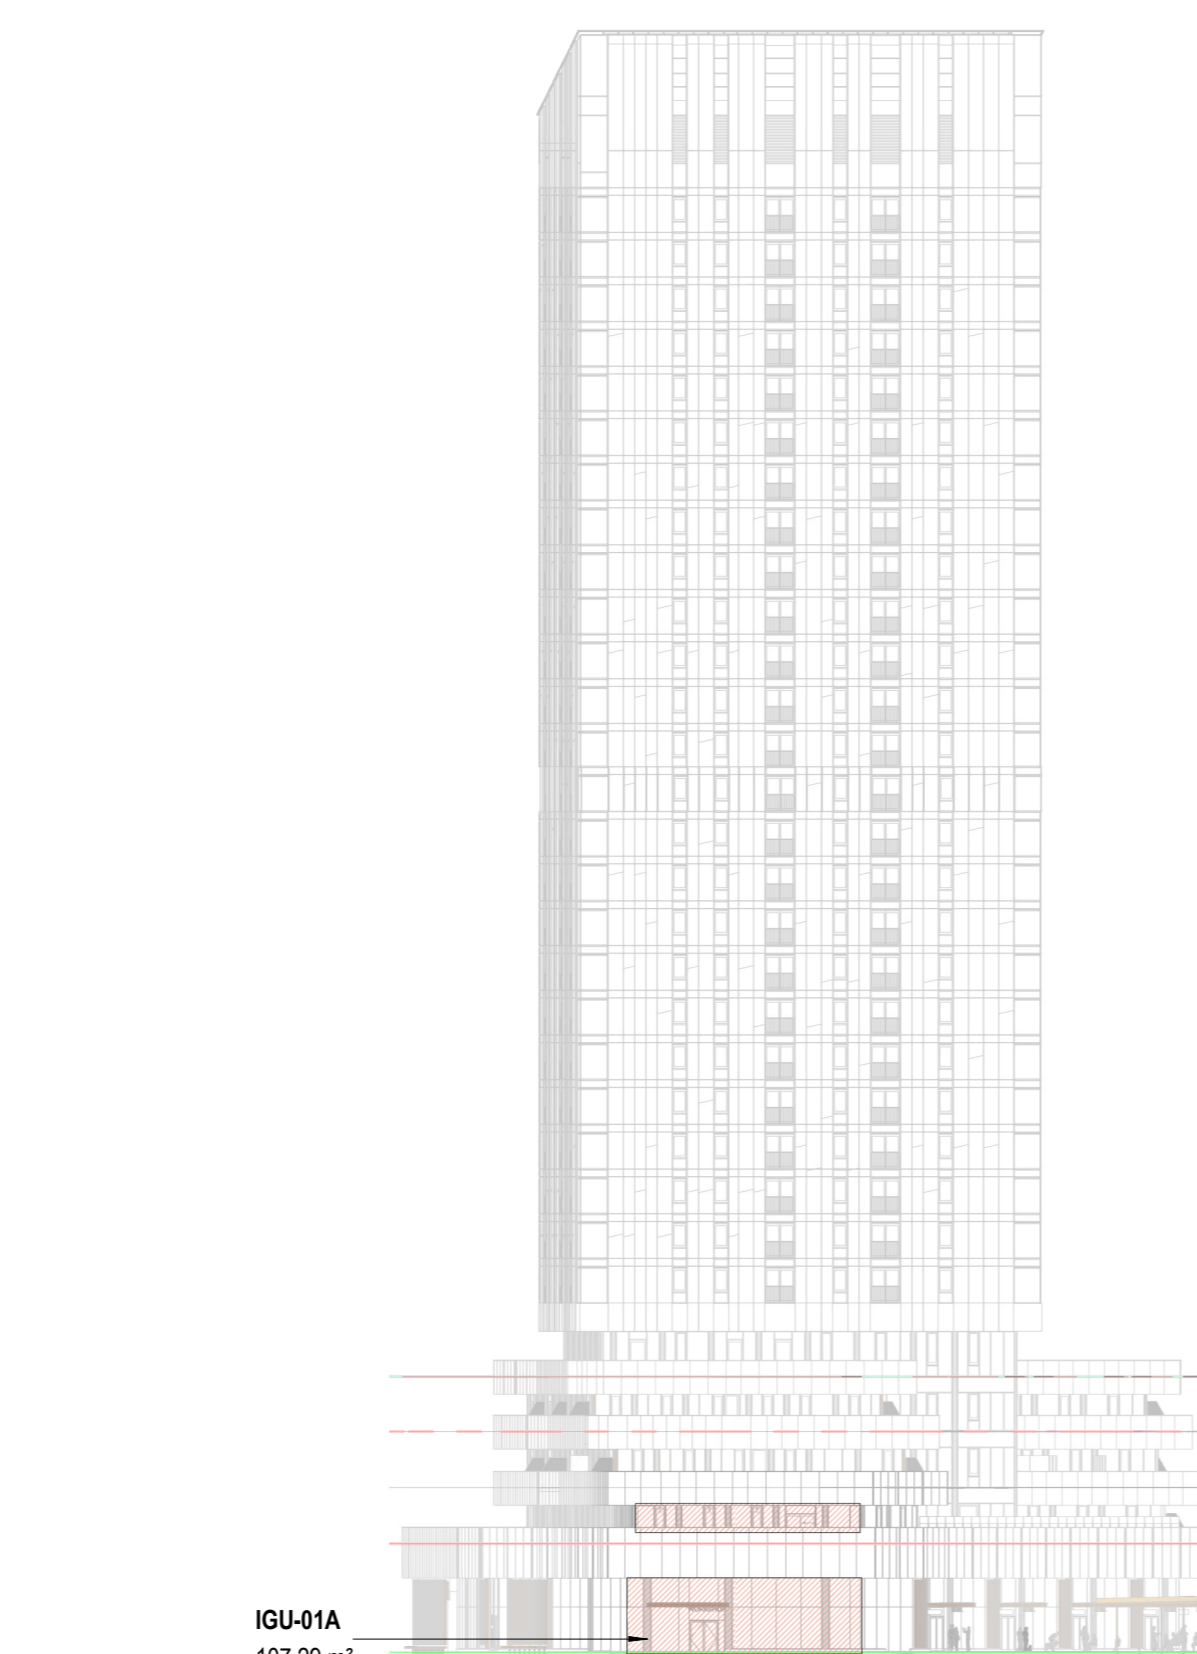

**2** BIRD COLLISION DETERRENCE - EAST BUILDING - GATHERING CIRCLE ELEVATION  
1: 500

Job Number \_\_\_\_\_ TITLE \_\_\_\_\_

**BIRD COLLISION  
DETERRENCE - EAST  
TOWER**

SHEET NUMBER

**A70-11**