



GENERAL NOTES

1. CONTRASTED WITH KEY PLAN FOR DIMENSIONS, DRAWING DETAILS, SPECIFICATIONS & REPORT ANY DISCREPANCIES TO OWNERS BEFORE PROCEEDING WITH WORK.
2. ALL DRAWINGS & SPECIFICATIONS ARE INSTRUMENTS OF SERVICE & THE PROPERTY OF THE ARCHITECTS WHICH MUST BE RETURNED AT THE COMPLETION OF THE WORK, & MAY NOT BE REPRODUCED WITHOUT THEIR WRITTEN PERMISSION.

No.	Revision/Issue	Date
10	ISSUED FOR SITE PLAN	2022JULY22
9	ISSUED FOR SITE PLAN	2022APR25
8	ISSUED FOR SITE PLAN	2021NOV03
7	ISSUED FOR SITE PLAN	2021OCT22
6	ISSUED FOR SITE PLAN	MAR 16

<p>PROJECT MANAGER HARISH GUPTA B. ARCH</p> <p>1066 PLANTE DRIVE, OTTAWA ON K1V 9E6 T: 613-737-5939 C: 613-866-2984</p>	<p>PLANNER jd planning + project management</p> <p>41 Rideau Ferry Road, Lombardy ON K0G 1L0 t 613 812 1726 e jessica@jdplan.ca</p>
--	--

<p>SURVEYOR ANNIS, O'SULLIVAN, VOLLEBEKK LTD. 14 Concourse Gate, Suite 500 Nepean, ON K2E 7S6 Phone: (613) 727-0850 Fax: (613) 727-1079 Email: Nepeon@aovltd.com</p>	<p>TRANSPORTATION ENGINEER D. J. Halpenny & Associates Ltd. P. O. Box 774, Manotick, ON K4M 1A7 Tel (613) 692-8662 Fax (613) 692-1945 david@djhalpenny.com</p>
---	--

<p>STRUCTURAL CONSULTANT DESIGN & SYSTEMS STRUCTURAL & WELDING ENGINEERS SUITE 251, 2378 HOLLY LANE, OTTAWA, ON K1V 7P1 Ph: 613 739 9500 email: khoral@designsystems.ca</p>	<p>LANDSCAPE CONSULTANT James B. Lennox & Associates Inc. 3332 Carling Ave, Ottawa, ON K2H 5A8 Phone: (613) 722-5168 Email: jj@jbia.ca</p>
---	---

<p>CIVIL CONSULTANT LRJ ENGINEERING INC. 5430 Carleton Place Ottawa, ON K1J 9G2 www.lrj.ca (613) 842-3434</p>	<p>MECHANICAL & ELECTRICAL CONSULTANT CHIARELLI KORBEL ENGINEERING LTD. DICKCKELTD@GMAIL.COM, 613-986-4643 NICKCKELTD@GMAIL.COM, 613-277-0119 1857 DUNDAS RD., KANATA, ON K2K 1X7</p>
--	--


ARCHITECT
VECTOR DESIGN ARCHITECTS
 14 STRATHBURY STREET,
 OTTAWA, ONTARIO K2G 5N8
 TELEPHONE: (613) 421-9806
 EMAIL: vecarch@gmail.com

PROJECT AND LOCATION
HERITAGE CENTRE -
HINDU TEMPLE - PHASE 2,
4835 BANK ST., OTTAWA, ON
P I N 0 4 3 2 6 - 0 0 1 1


TITLE OF DRAWING
ELEVATIONS

JOB NUMBER
17033

DATE 2019 05	DWG NUMBER A300
SCALE 1:100	DRAWN BY SJK

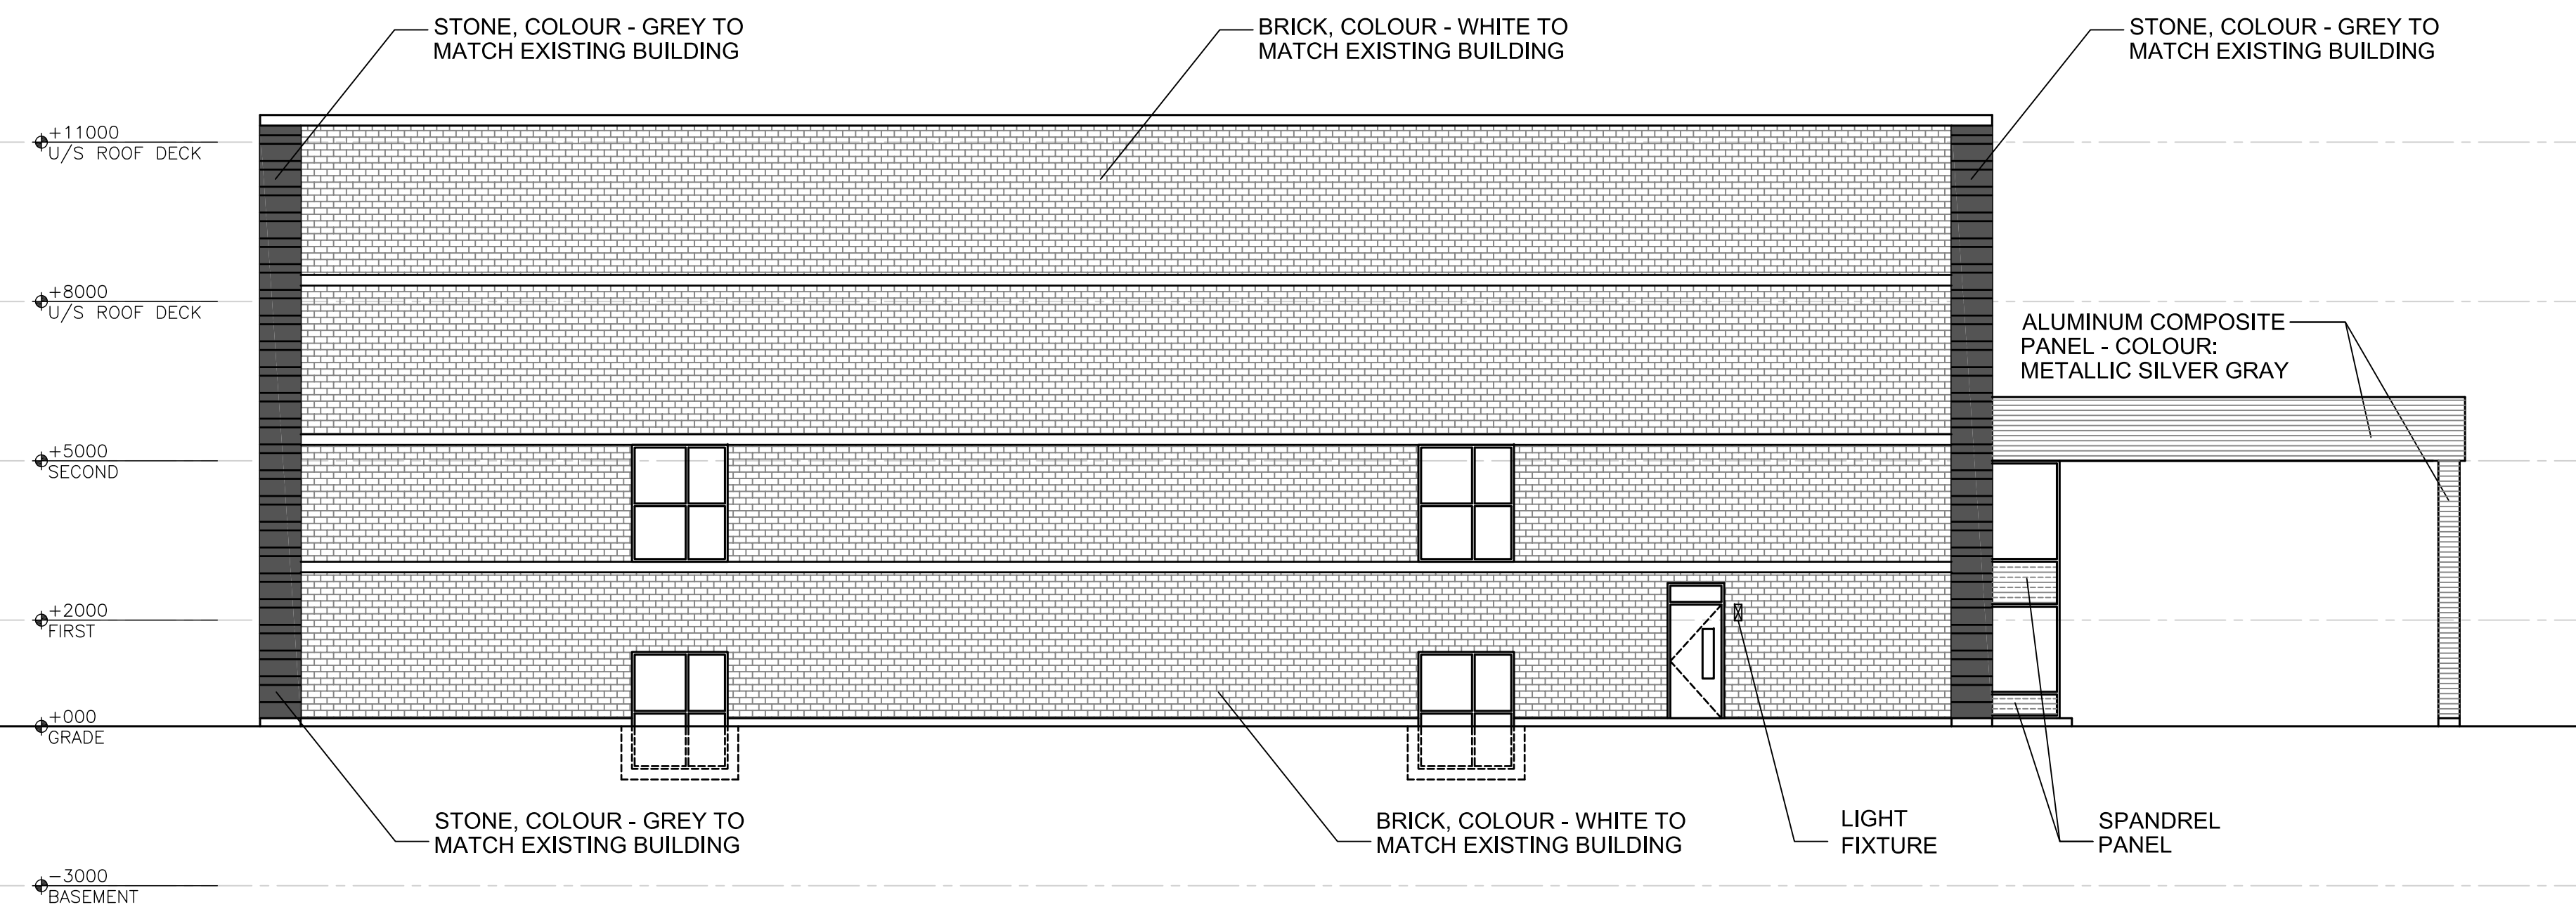

2 NORTH ELEVATION
 SCALE 1:100

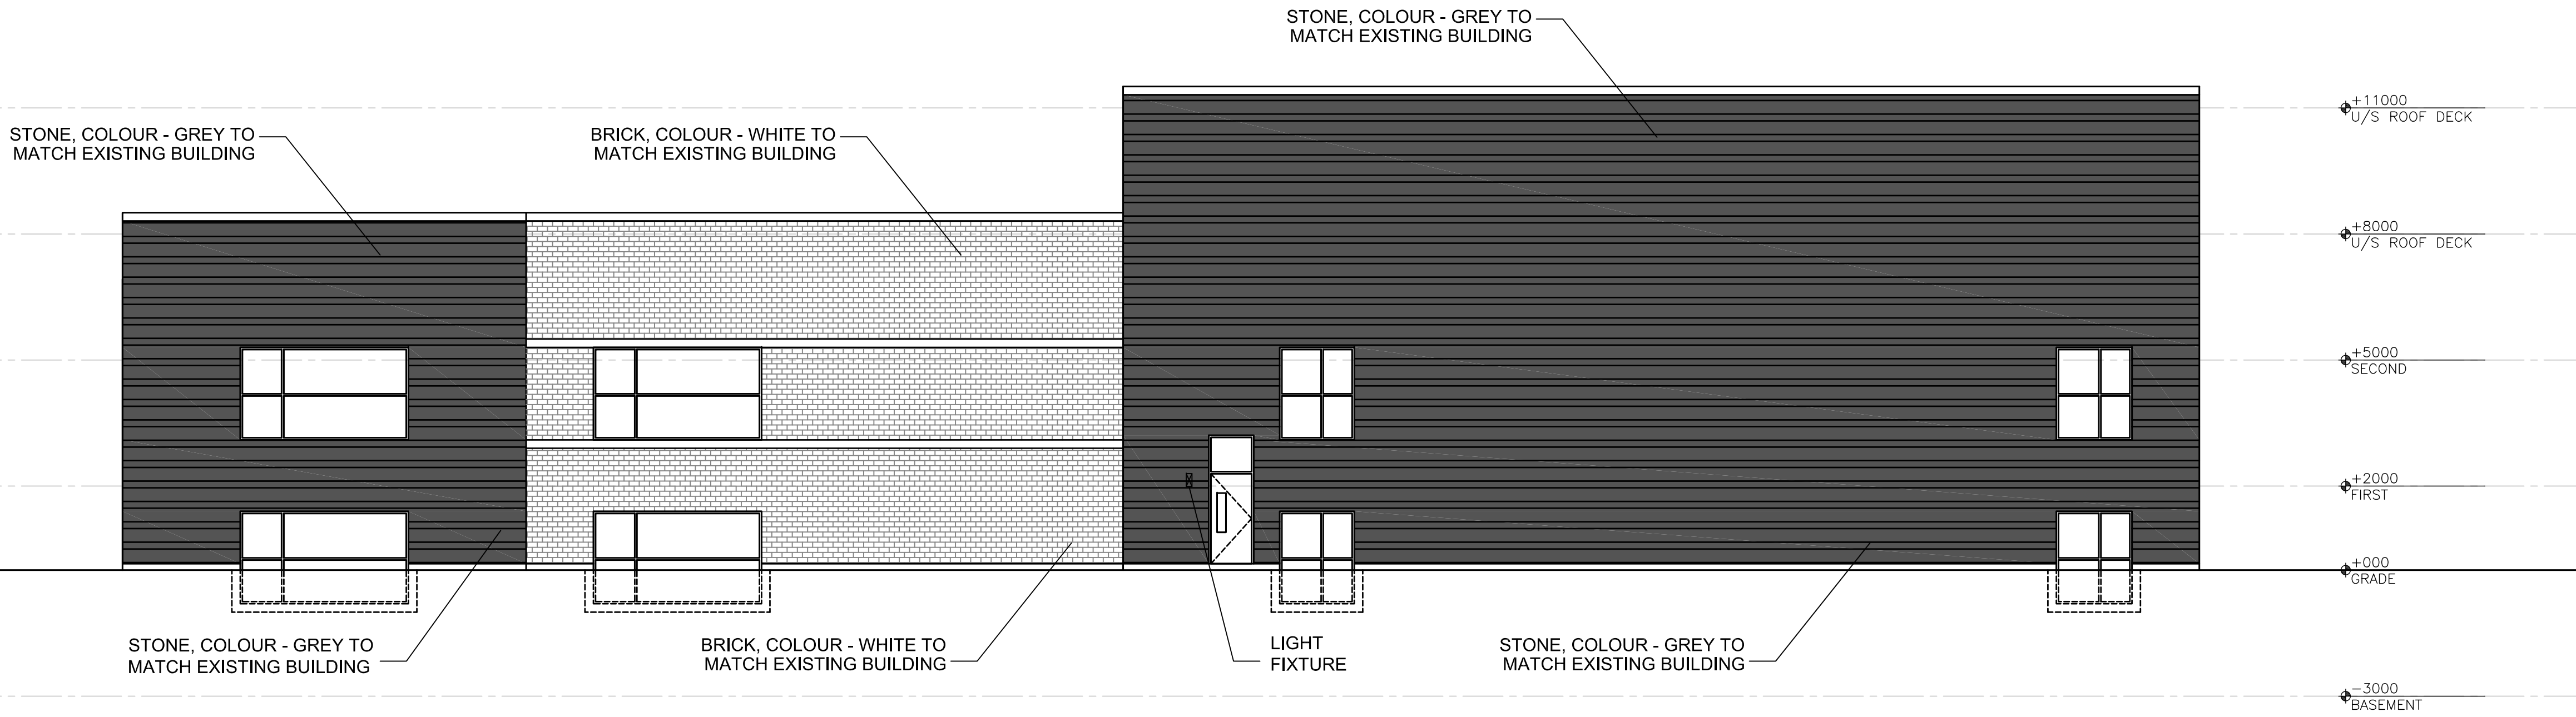

1 EAST ELEVATION
 SCALE 1:100

