
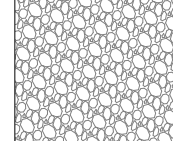
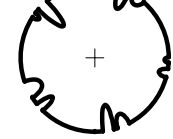
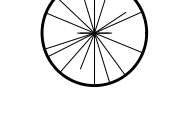
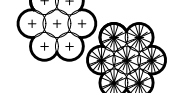
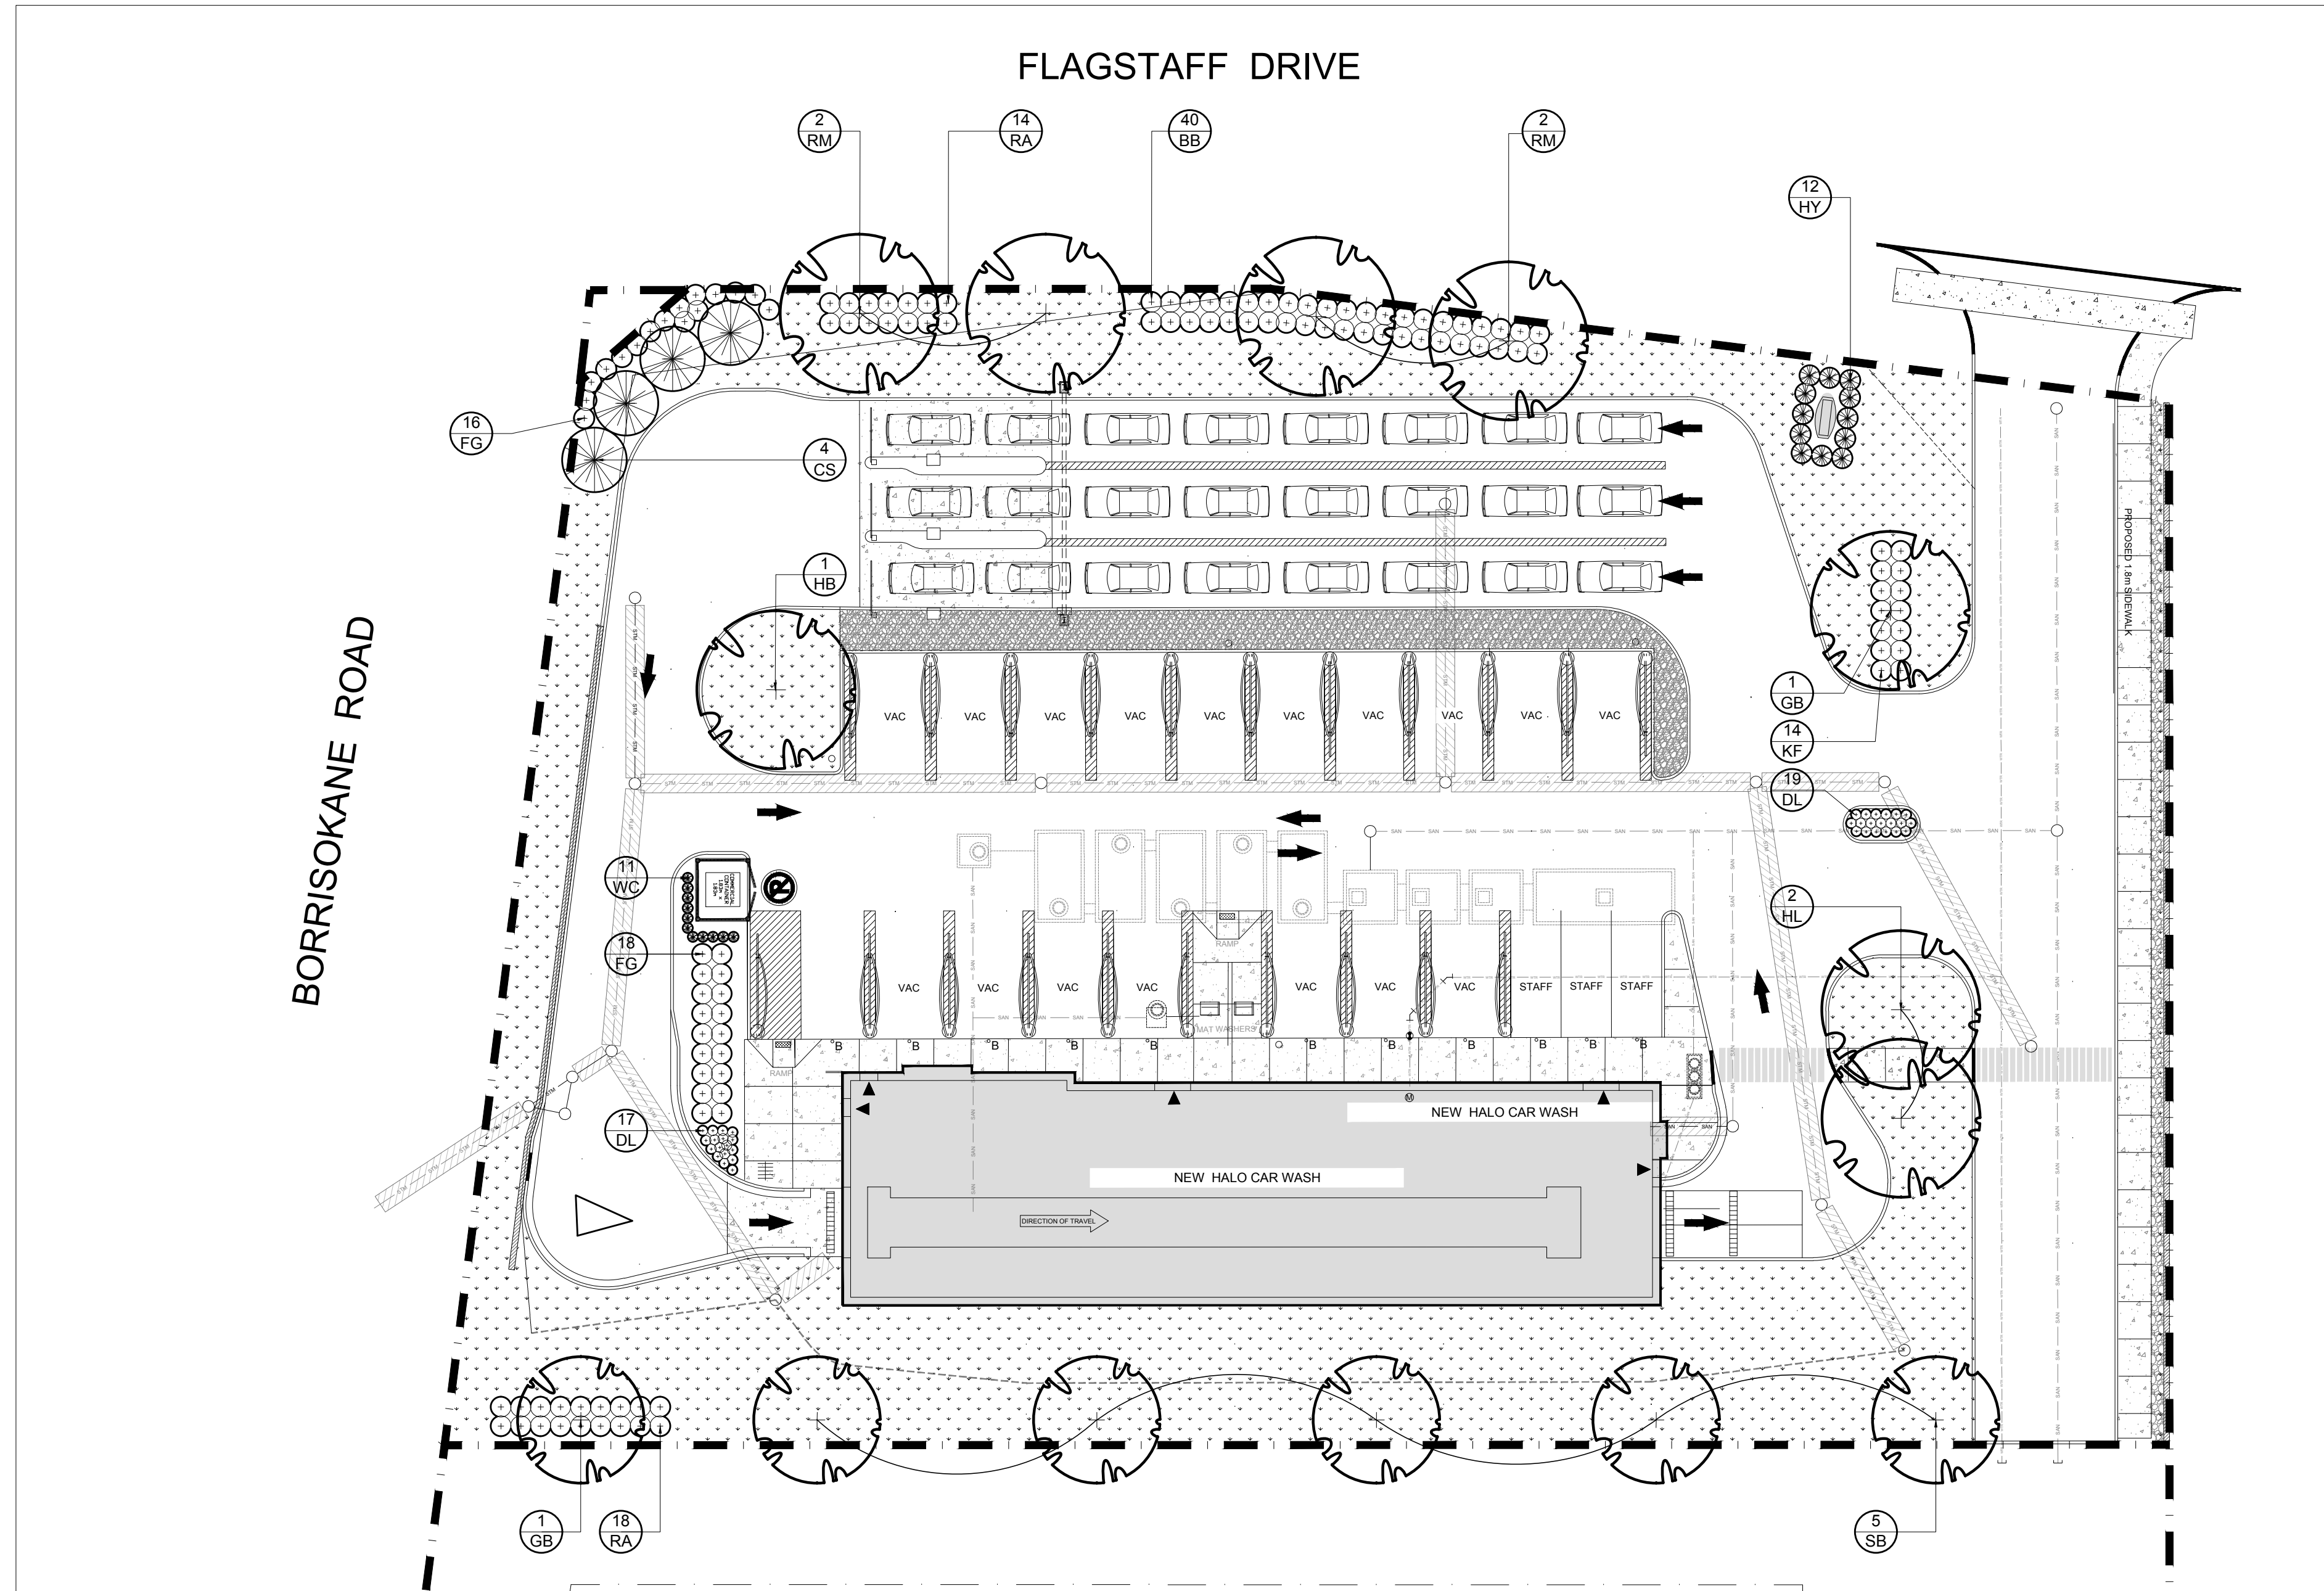


LEGEND


-  PROPOSED SODDED GRASS AREA
-  PROPOSED RIVERSTONE MULCH
-  PROPOSED DECIDUOUS TREE
-  PROPOSED CONIFEROUS TREE
-  PROPOSED SHRUBS / PERENNIALS / ORNAMENTAL GRASSES




PROPOSED PLANT LIST QTY. KEY

KEY	QTY.	BOTANICAL NAME	COMMON NAME	SIZE	CONDITION	REMARKS
TREES						
CS	4	<i>Picea pungens</i>	Colorado Spruce	1.8m Ht.	B&B	
GB	2	<i>Ginkgo biloba</i>	Maidenhair Tree	60mm Ø	B&B	Male tree
HB	1	<i>Celtis occidentalis</i>	Hackberry	60mm Ø	B&B	
HL	2	<i>Gleditsia triacanthos</i> 'Draves'	Street Keeper Honey Locust	60mm Ø	B&B	
RM	4	<i>Acer rubrum</i> 'Sunset'	Sunset Red Maple	60mm Ø	B&B	
SB	5	<i>Amelanchier canadensis</i>	Serviceberry	60mm Ø	B&B	Single leader
SHRUBS						
BB	40	<i>Euonymus alatus</i> 'Compactus'	Dwarf Burning Bush	600mm ht.	Potted	Space 1000mm O.C.
HY	12	<i>Taxus x media</i> 'Hicksii'	Hick's Yew	600mm ht.	Potted	Space 1000mm O.C.
RA	32	<i>Ribes alpinum</i>	Alpine Currant	800mm ht.	Potted	Space 1000mm O.C.
WC	11	<i>Thuja occidentalis</i> 'Clumps'	White Cedar Clumps	1.8m ht.	Bare root 3 trunks or more	Space 1000mm O.C.
PERENNIALS & ORNAMENTAL GRASSES						
DL	36	<i>Hemerocallis</i> 'Stella D'Oro'	Stella D'Oro Daylily	100mm pot	Potted	Space 400mm O.C.
KF	14	<i>Calamagrostis x acutiflora</i> 'Karl Foerster'	Feather Reed Grass	250mm pot	Potted	Space 800mm O.C.
FG	34	<i>Miscanthus sinensis</i> 'Purpureus'	Flame Grass	2 gallon pot	Potted	Space 800mm O.C.


1 TREE CONSERVATION REPORT & LANDSCAPE PLAN
 L.1 SCALE 1:250

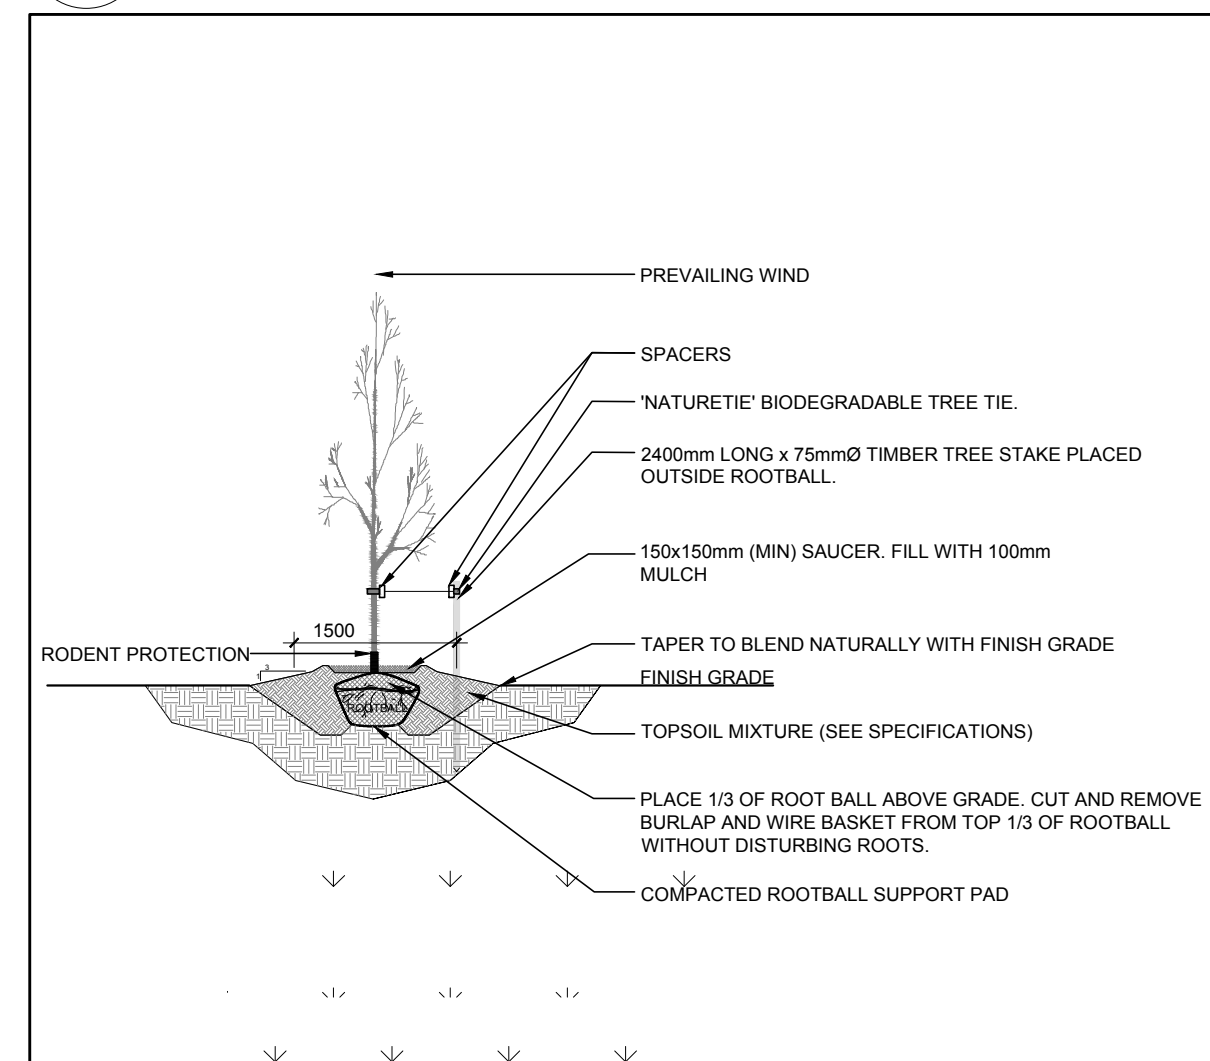

2 DECIDUOUS TREE PLANTING
 L.1 SCALE: NTS

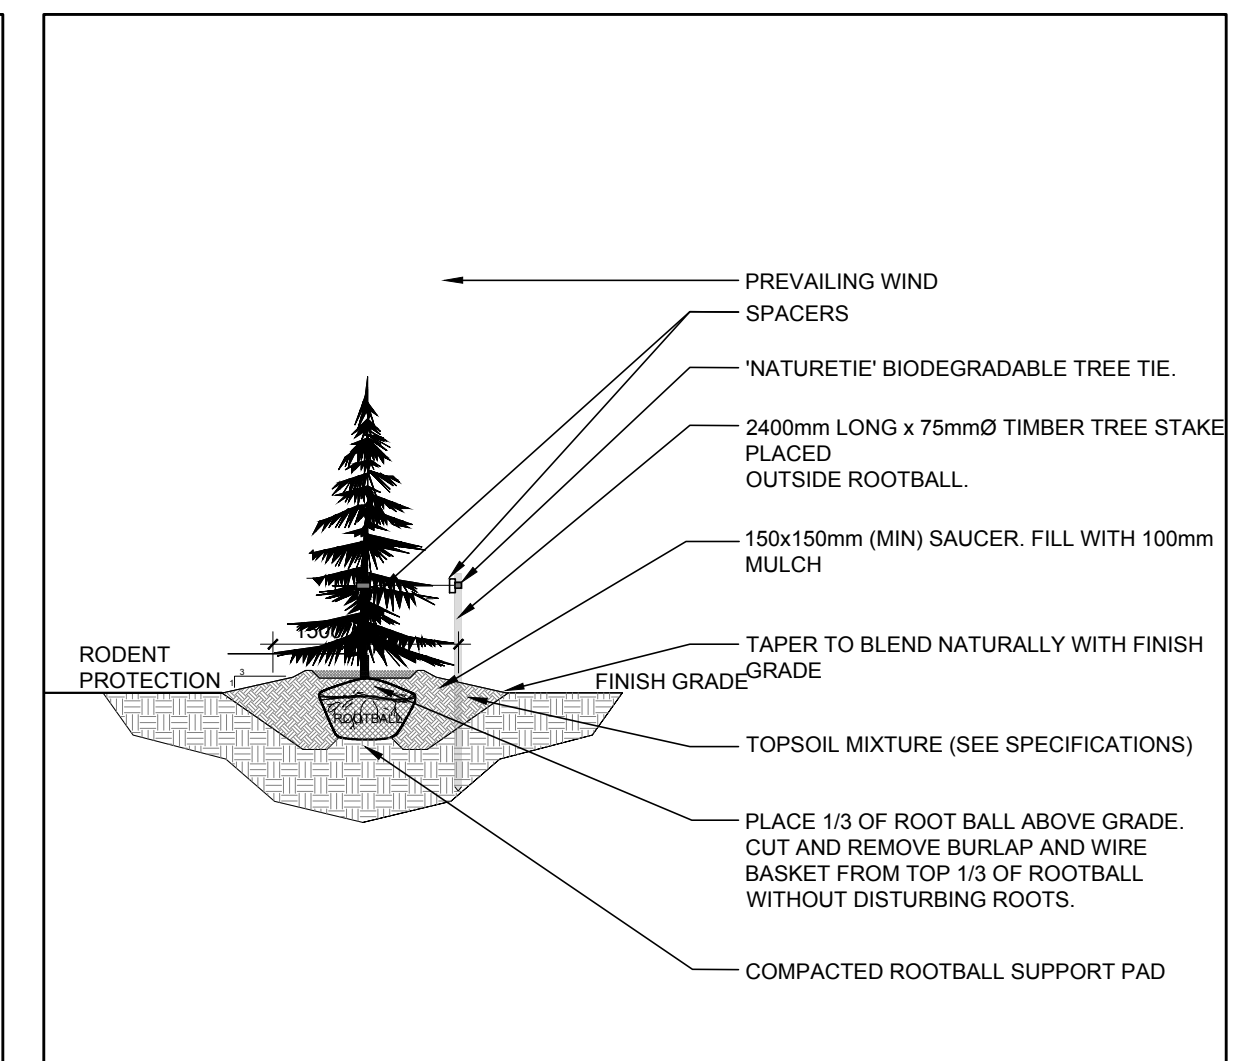

3 CONIFEROUS TREE PLANTING
 L.1 SCALE: NTS

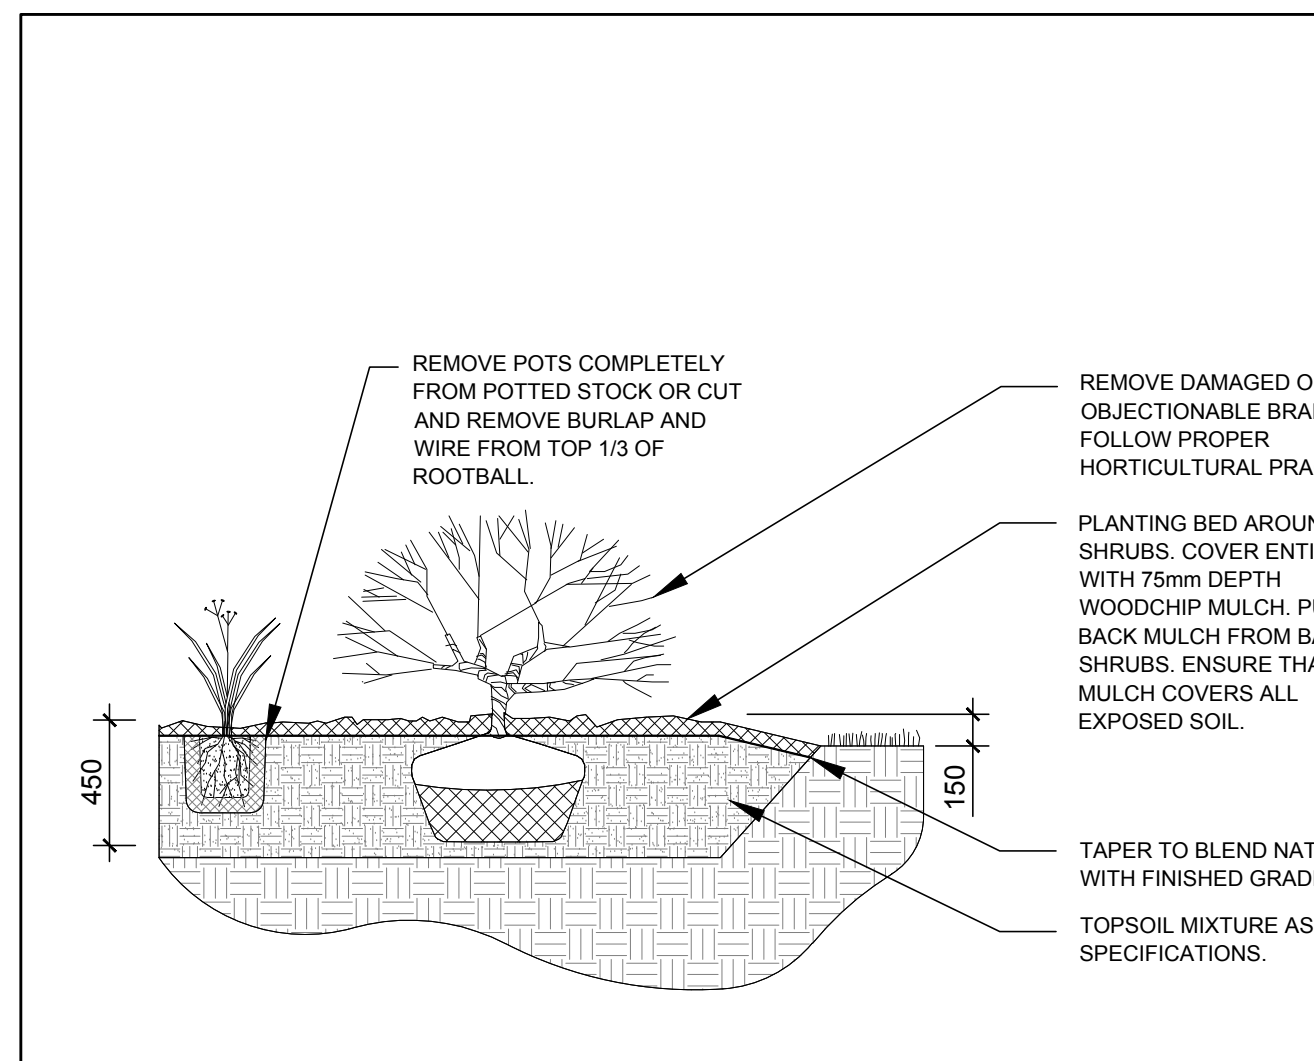

4 SHRUB / PERENNIAL / ORNAMENTAL GRASS PLANTING
 L.1 SCALE: NTS


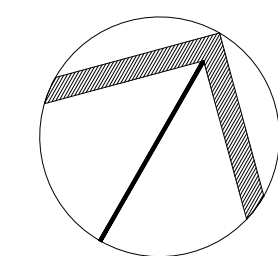
- GENERAL NOTES:**
- IT IS THE RESPONSIBILITY OF THE APPROPRIATE CONTRACTOR OR OFFICIAL TO REPORT ANY ERRORS, OMISSIONS OR DISCREPANCIES ON THIS PLAN WITH ACTUAL SITE CONDITIONS TO THE LANDSCAPE ARCHITECT BEFORE PROCEEDING WITH CONSTRUCTION.
 - THE CONTRACTOR IS TO NOTIFY ALL UTILITY COMPANIES AND AUTHORITIES PRIOR TO ANY EXCAVATION AND ASCERTAIN LOCATIONS OF UNDERGROUND SERVICES.
 - THE CONTRACTOR IS TO REINSTATE ALL AREAS AND ITEMS DAMAGED AS A RESULT OF CONSTRUCTION ACTIVITY.
 - THE CONTRACTOR IS TO COMPLY WITH ALL PERTINENT CODES AND BY-LAWS.
 - THE CONTRACTOR IS TO MAINTAIN A POSITIVE SURFACE RUN-OFF THROUGHOUT THE ENTIRE CONSTRUCTION PERIOD.
 - THE LANDSCAPE ARCHITECT IS NOT RESPONSIBLE FOR SUBSURFACE CONDITIONS.
 - THE CONTRACTOR IS TO IDENTIFY ALL EXISTING TREES TO REMAIN ON SITE WITH THE LANDSCAPE ARCHITECT PRIOR TO CONSTRUCTION.
 - THE CONTRACTOR IS TO STAKE THE PROPOSED LOCATION OF ALL PLANT MATERIAL IN CONJUNCTION WITH THE LANDSCAPE ARCHITECT PRIOR TO EXCAVATION.
 - MINIMUM DISTANCES FOR SELECTED DECIDUOUS TREES ARE AS FOLLOWS:
 - 9.1. BUILDING FOUNDATIONS - 7.5M
 - 9.2. SIDEWALKS - 1.5M
 - 9.3. PUBLIC STREETS - 2.5M
 - 9.4. UNDERGROUND INFRASTRUCTURE - 2.0M
 - ALL TREES WITHIN 1M OF UNDERGROUND UTILITY TRENCHES ARE TO BE EXCAVATED BY HAND.
 - REMOVE ALL PROTECTIVE WRAPPING FROM TREE TRUNKS AFTER INSTALLATION.
 - STAKING OF TREES SHALL ONLY BE PERFORMED IF NECESSARY.
 - ENSURE THAT MULCH IS PULLED BACK A MINIMUM DISTANCE OF 75MM FROM BASE OF TREE TRUNK.

No.	Issue	Date	DR	CK
3	REVISED PER NEW SITE PLAN	11/14/2022	ML	JL
2	REVISED PER CITY COMMENTS	08/31/2022	ML	JL
1	ISSUED FOR DISCUSSION AND REVIEW	04/11/2022	ML	JL

JAMES B. LENNOX & ASSOCIATES INC.
 LANDSCAPE ARCHITECTS
 3332 CARLING AVE. OTTAWA, ONTARIO K2H 5A8
 TEL. (613) 722-5168 FAX. (613) 722-5168

PROJECT
 NEW HALO CAR WASH
 3555 BORRISKANE RD BARRHAVEN, ON

DRAWING
 TREE CONSERVATION REPORT &
 LANDSCAPE PLAN

	SCALE	AS SHOWN
	START DATE	APRIL 2022
PROJECT NORTH 	PROJECT NO.	22MIS2220
	DRAWING NO.	L.1