




2 WEST ELEVATION  
A120 1:50

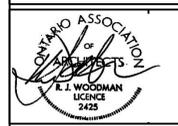

ALL CONTRACTORS TO VERIFY ALL DIMENSIONS ON SITE AND TO REPORT ALL ERRORS AND/OR OMISSIONS TO THE ARCHITECT.

ALL CONTRACTORS MUST COMPLY WITH ALL CODES AND BYLAWS AND OTHER AUTHORITIES HAVING JURISDICTION OVER THE WORK.

DO NOT SCALE DRAWINGS.

THIS DRAWING MAY NOT BE USED FOR CONSTRUCTION UNTIL SIGNED BY THE ARCHITECT.

COPYRIGHT RESERVED.

#	Description	Date
1	REVIEW	20210127

**WOODMAN ARCHITECT ASSOCIATES LTD.**

4 BEECHWOOD, SUITE 201 OTTAWA, ONTARIO, CANADA K1L 8L9  
TEL: 613 228 9850 • FAX: 613 228 9848 • mailbox@woodmanarchitect.com

- CONSULTANTS:
- STRUCTURAL —
  - MECHANICAL —
  - CIVIL —
  - ELECTRICAL —
  - LANDSCAPING —

PROJECT



**357-361-363 PRESTON ST**

DRAWING:

**WEST ELEVATION**

DATE	2022-11-23 10:11:10	NO.	2018
SCALE	1:50		
DRAWN BY	Autour		
CHECKED BY	Verificator		

**A120**

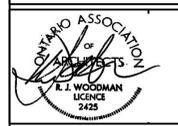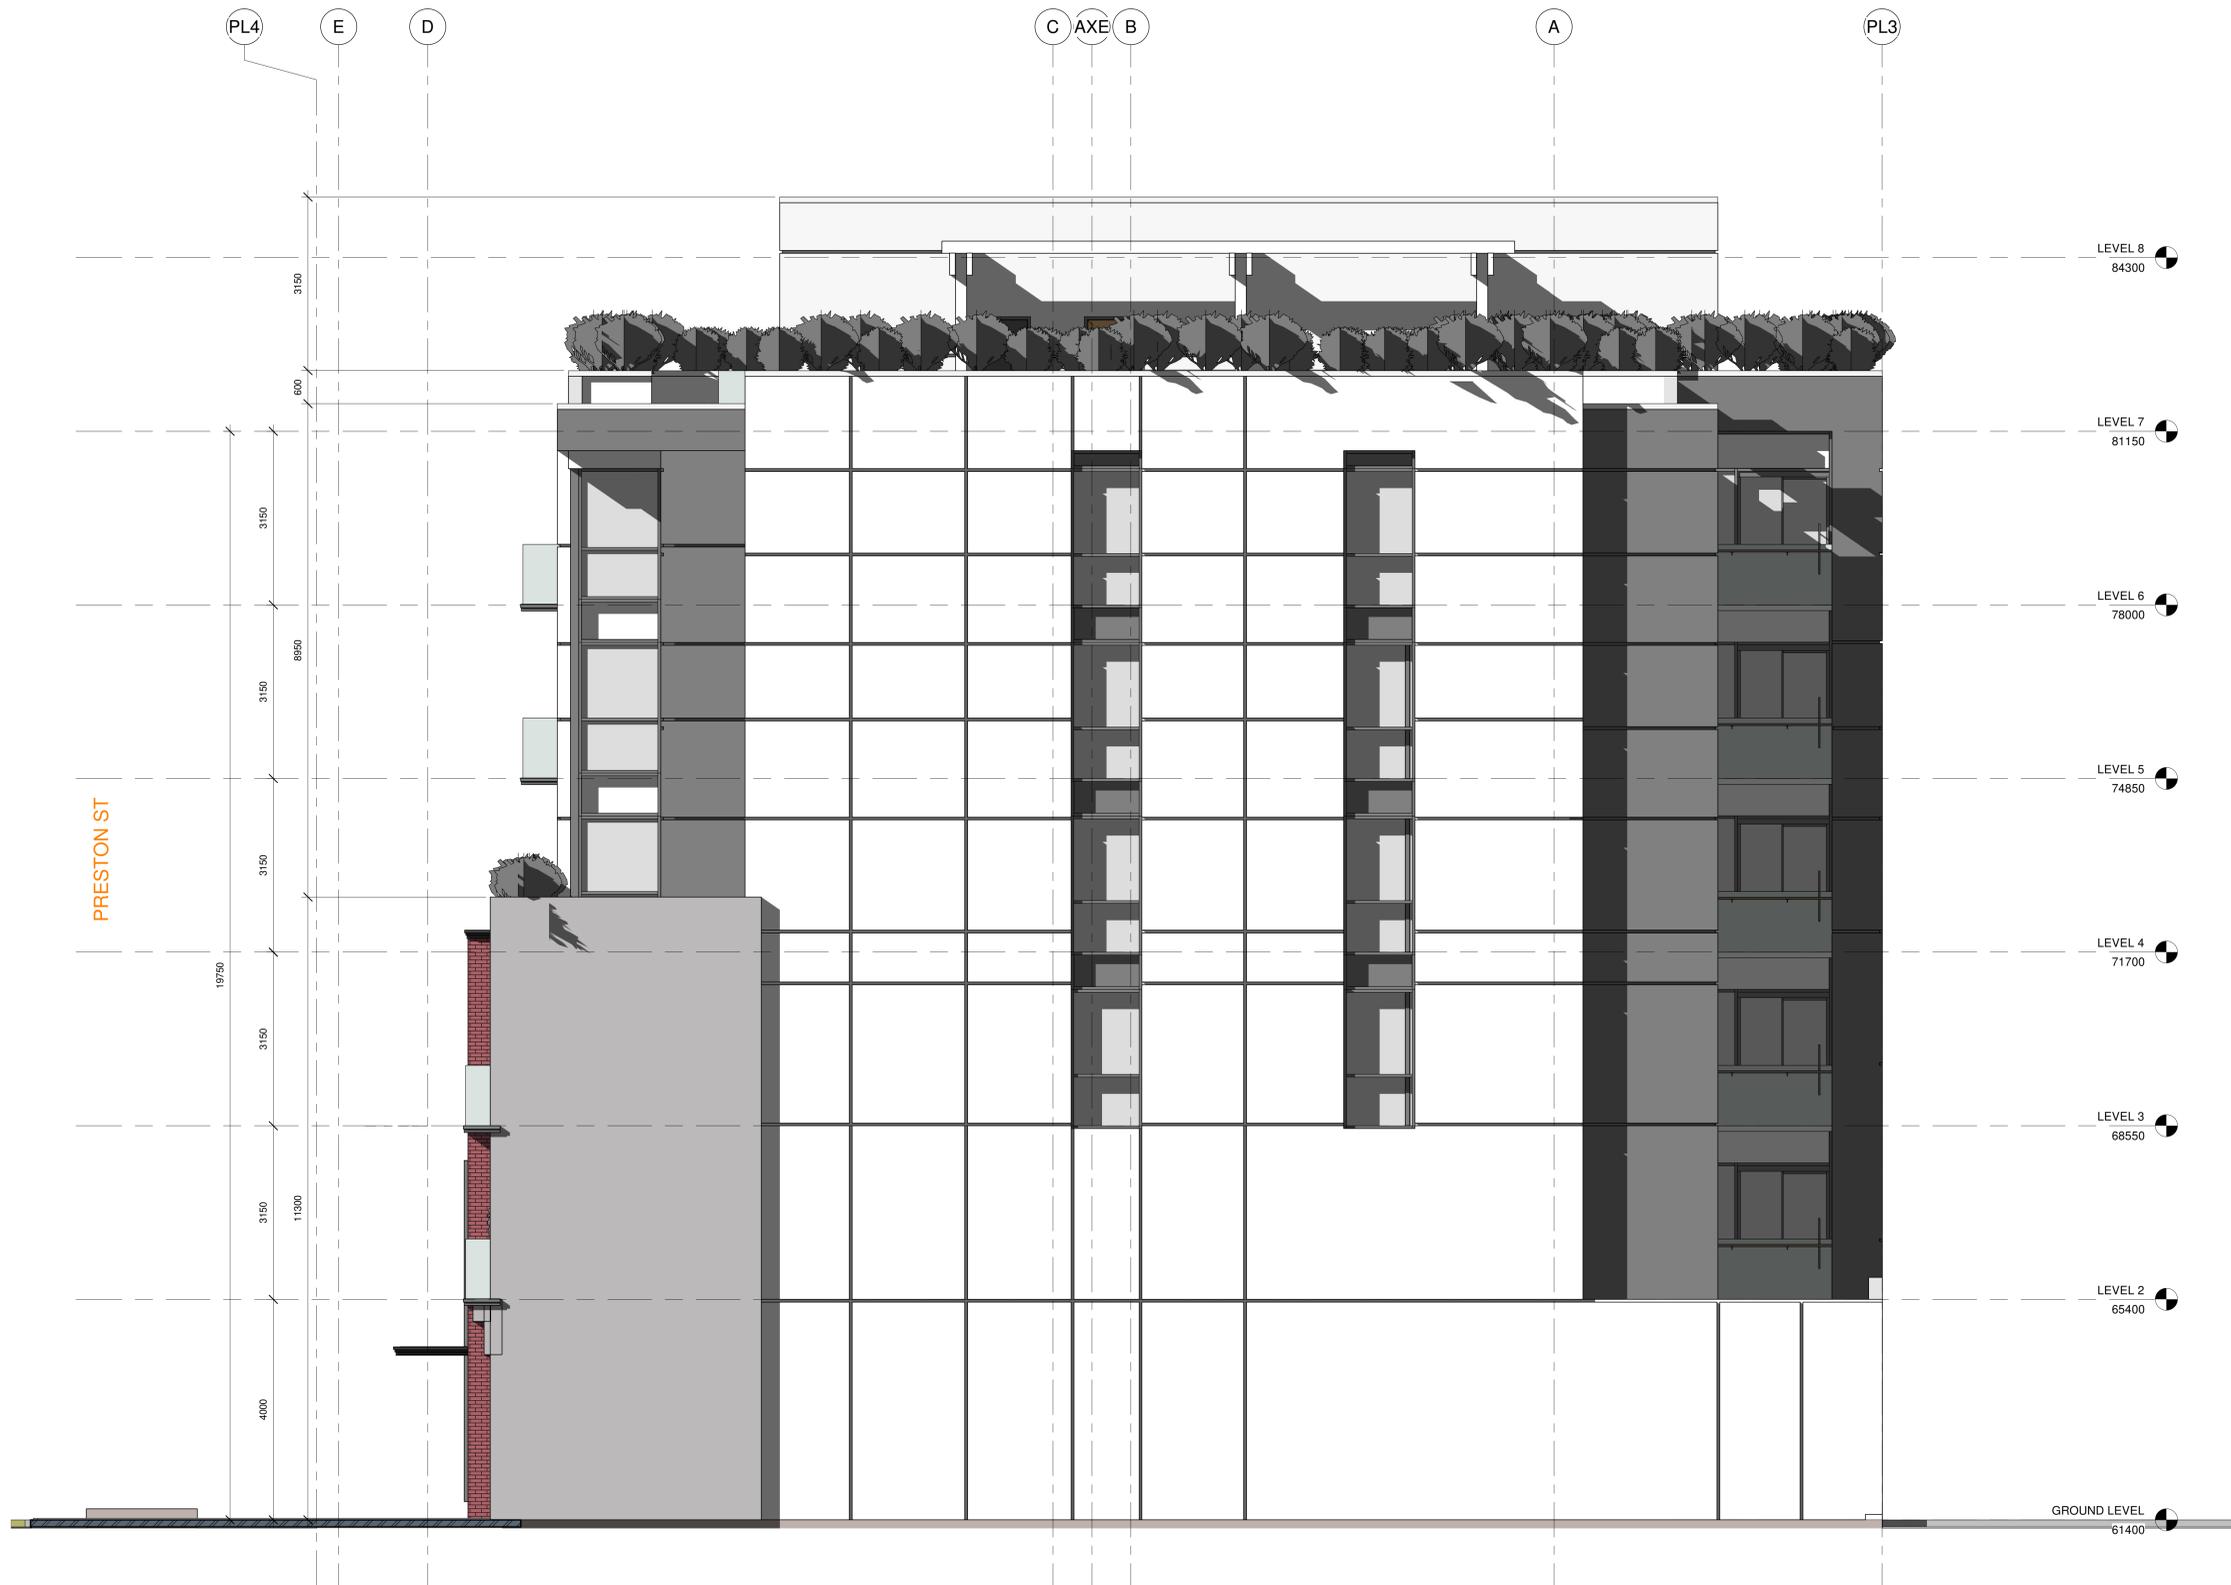

ALL CONTRACTORS TO VERIFY ALL DIMENSIONS ON SITE AND TO REPORT ALL ERRORS AND/OR OMISSIONS TO THE ARCHITECT.

ALL CONTRACTORS MUST COMPLY WITH ALL CODES AND BYLAWS AND OTHER AUTHORITIES HAVING JURISDICTION OVER THE WORK.

DO NOT SCALE DRAWINGS.

THIS DRAWING MAY NOT BE USED FOR CONSTRUCTION UNTIL SIGNED BY THE ARCHITECT.

COPYRIGHT RESERVED.

#	Description	Date
1	REVIEW	20210127

**WOODMAN ARCHITECT ASSOCIATES LTD.**


4 BEECHWOOD, SUITE 201 OTTAWA, ONTARIO, CANADA K1L 8L9  
 TEL: 613 228 9850 • FAX 613 228 9848 • mailbox@woodmanarchitect.com

CONSULTANTS:  
 STRUCTURAL -  
 MECHANICAL -  
 CIVIL -  
 ELECTRICAL -  
 LANDSCAPING -


PROJECT  
**357-361-363 PRESTON ST**

DRAWING:  
**SOUTH- ELEVATION**

DATE	2022-11-23 10:12:20	NO.	2018
SCALE	1:50	DATE	
DRAWN BY	Autour	A121	
CHECKED BY	Verificateur		

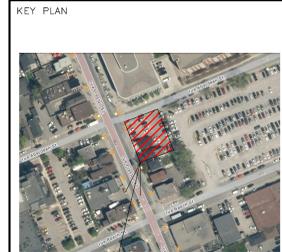

PROJECT

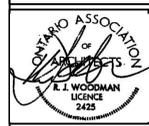

ALL CONTRACTORS TO VERIFY ALL DIMENSIONS ON SITE AND TO REPORT ALL ERRORS AND/OR OMISSIONS TO THE ARCHITECT.

ALL CONTRACTORS MUST COMPLY WITH ALL CODES AND BYLAWS AND OTHER AUTHORITIES HAVING JURISDICTION OVER THE WORK.

DO NOT SCALE DRAWINGS.

THIS DRAWING MAY NOT BE USED FOR CONSTRUCTION UNTIL SIGNED BY THE ARCHITECT.

COPYRIGHT RESERVED.

#	Description	Date
1	REVIEW	20210127

**WOODMAN ARCHITECT ASSOCIATES LTD.**

4 BEECHWOOD, SUITE 201 OTTAWA, ONTARIO, CANADA K1L 8L9  
 TEL: 613 228 9850 • FAX: 613 228 9848 • mail@woodmanarchitect.com

CONSULTANTS:

- STRUCTURAL —
- MECHANICAL —
- CIVIL —
- ELECTRICAL —
- LANDSCAPING —


PROJECT

**357-361-363 PRESTON ST**


DRAWING:

**NORTH ELEVATION**

DATE: 2022-11-23 10:13:27 AM	REV. NO: 2018
SCALE: 1:50	DRAWING: A122
DRAWN BY: Author	A122
CHECKED BY: Verificateur	

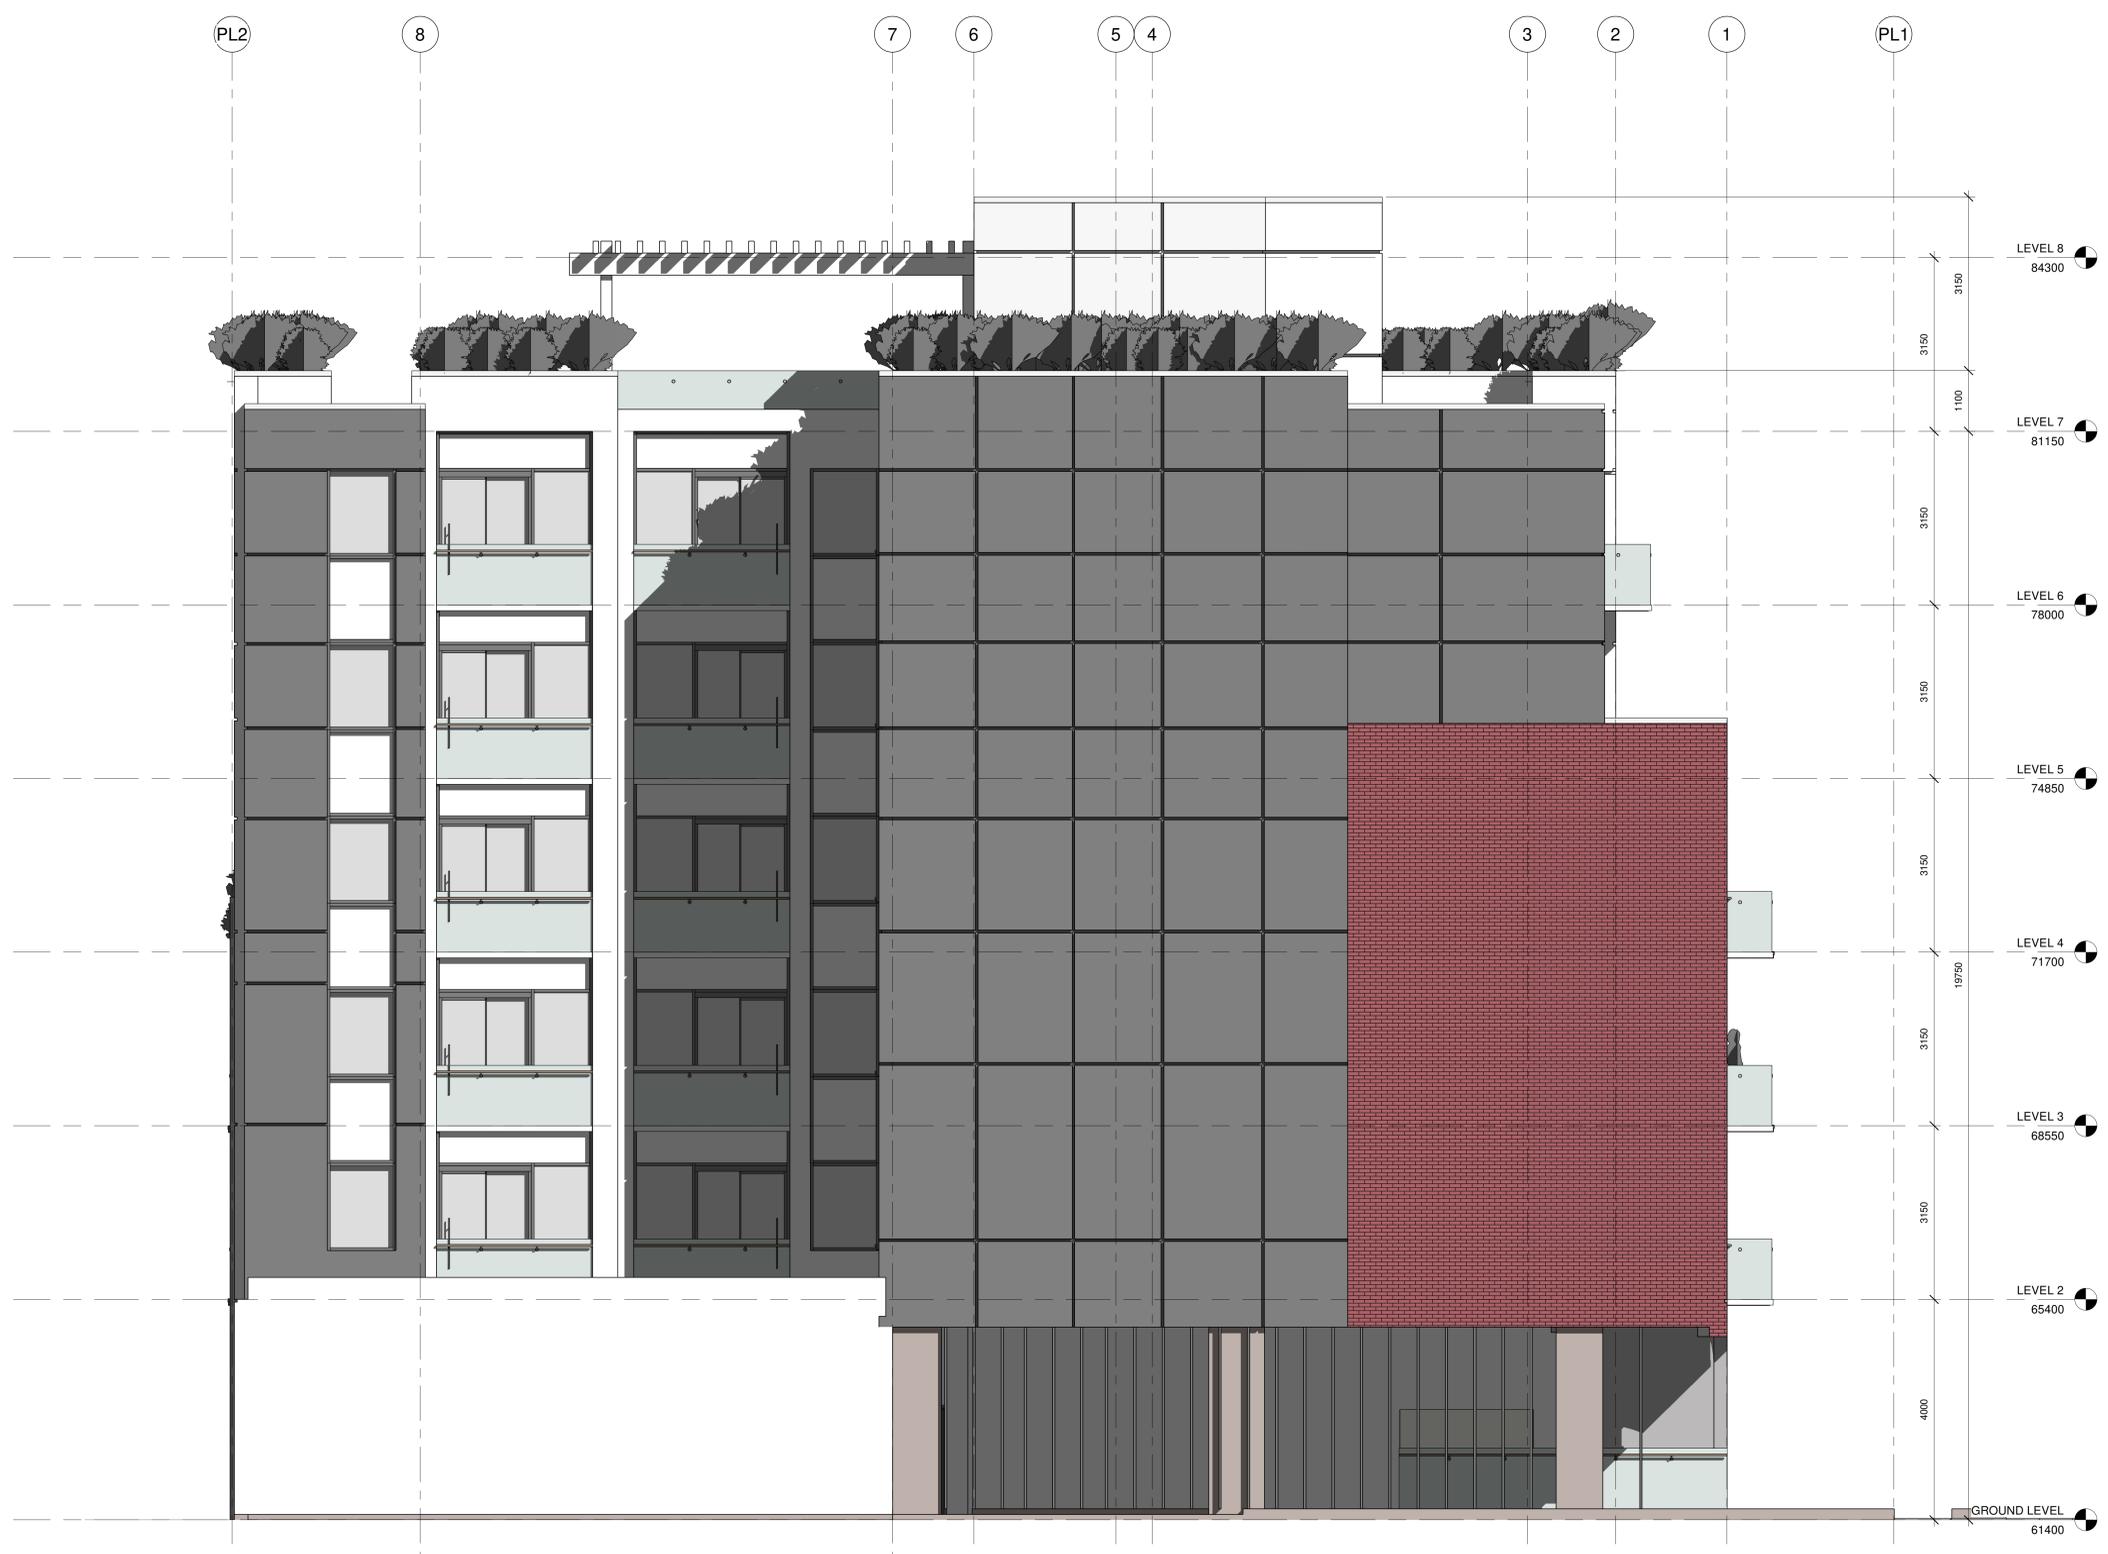

ABERDEEN ST

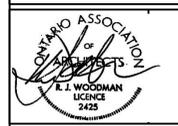

ALL CONTRACTORS TO VERIFY ALL DIMENSIONS ON SITE AND TO REPORT ALL ERRORS AND/OR OMISSIONS TO THE ARCHITECT.

ALL CONTRACTORS MUST COMPLY WITH ALL CODES AND BYLAWS AND OTHER AUTHORITIES HAVING JURISDICTION OVER THE WORK.

DO NOT SCALE DRAWINGS.

THIS DRAWING MAY NOT BE USED FOR CONSTRUCTION UNTIL SIGNED BY THE ARCHITECT.

COPYRIGHT RESERVED.

#	Description	Date
1	REVIEW	20210127

**WOODMAN ARCHITECT**  
ASSOCIATES LTD.

4 BEECHWOOD, SUITE 201 OTTAWA, ONTARIO, CANADA K1L 8L9  
TEL: 613 228 9850 • FAX 613 228 9848 • mailbox@woodmanarchitect.com

CONSULTANTS:  
 STRUCTURAL —  
 MECHANICAL —  
 CIVIL —  
 ELECTRICAL —  
 LANDSCAPING —

PROJECT  
**357-361-363 PRESTON ST**

DRAWING:  
**EAST ELEVATION**

DATE: 2022-11-23 10:14:10 A123	NO. 2018
SCALE: 1:50	DRAWN BY: A123
DESIGNED BY: A123	VERIFIED BY: A123
<b>A123</b>	