


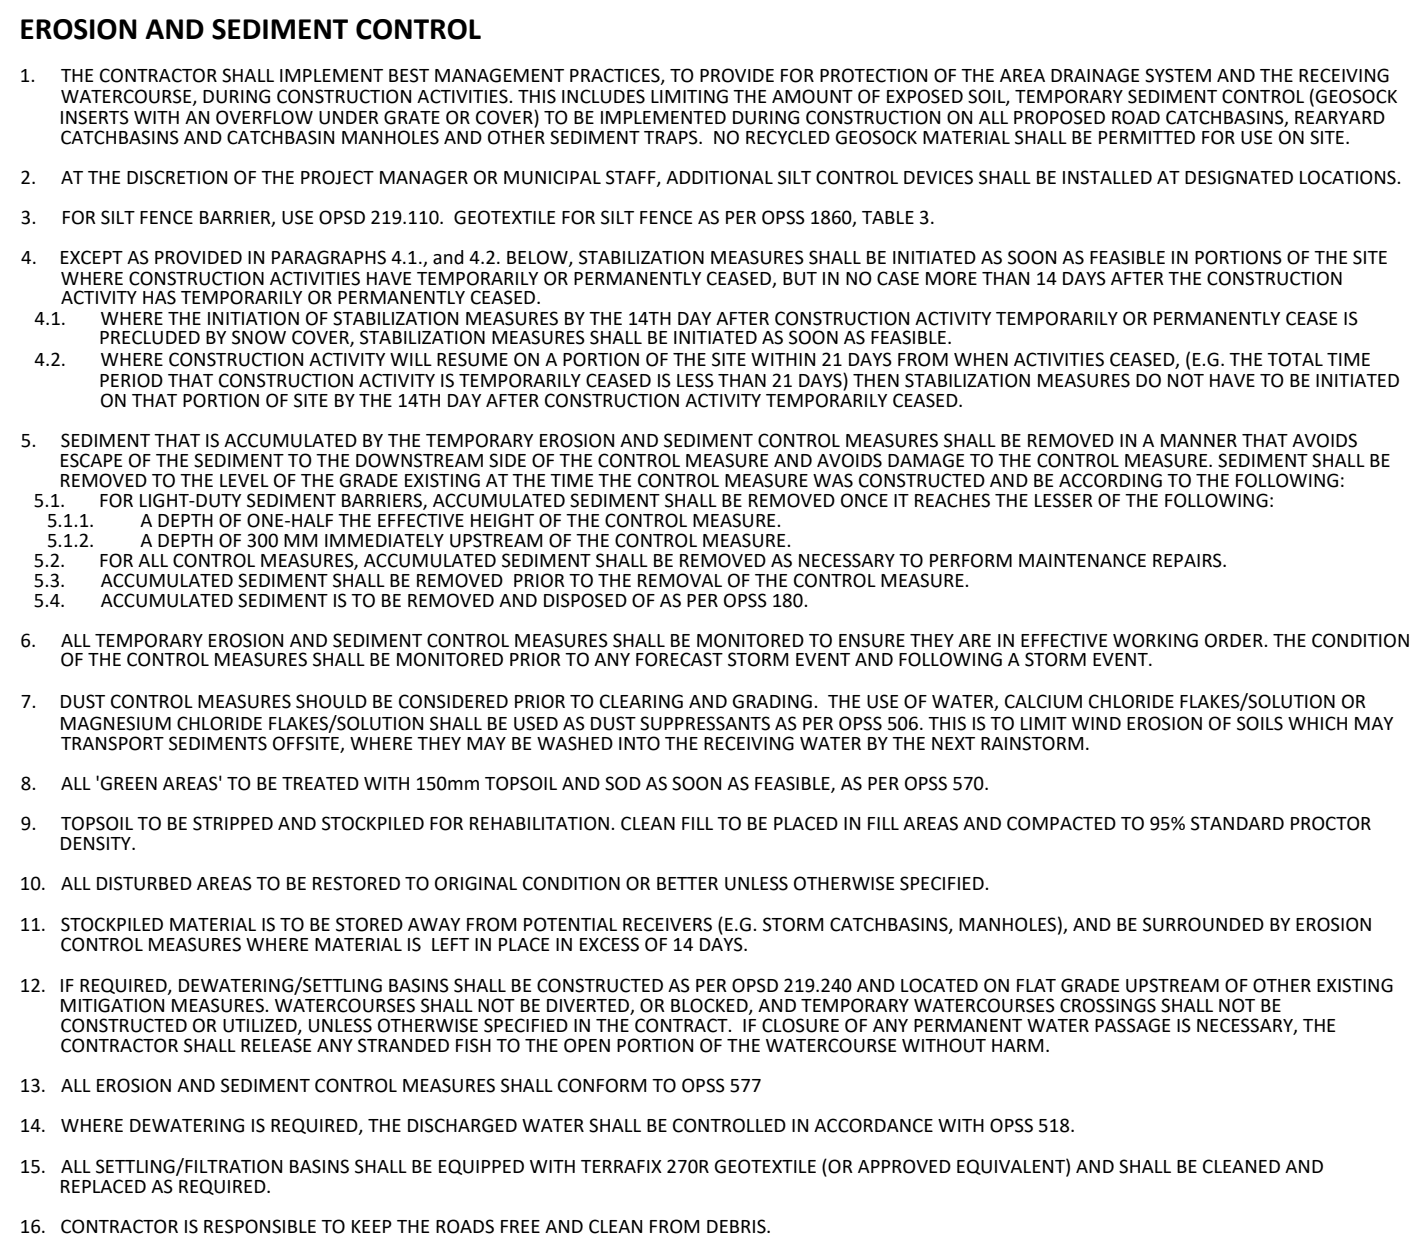
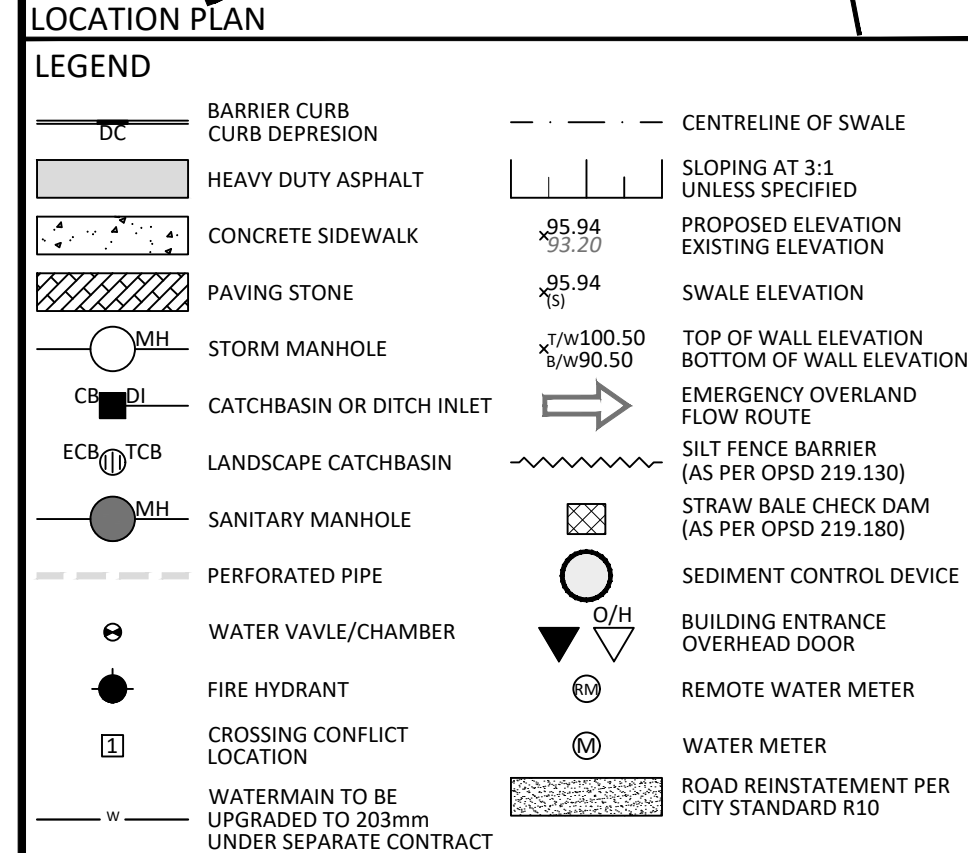


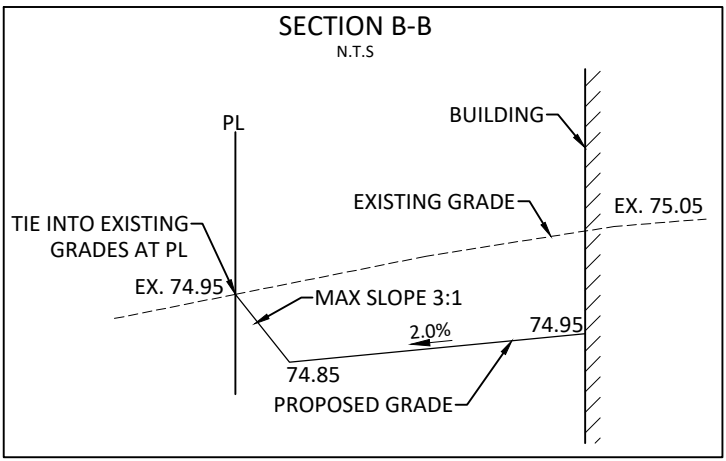


WATER COVER TABLE				
LOCATION	STATION	FINISHED GRADE	TOP OF PIPE	COVER
150 X 203 TEE	0+000.00	74.18	71.70	2.48
VALVE	0+004.63	74.15	71.75	2.40
HYDRANT	0+007.59	74.14	71.74	2.40

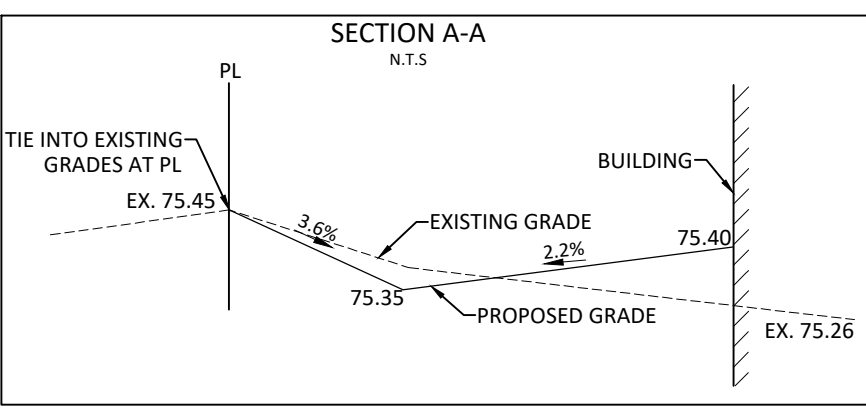

6	REVISED PER CITY COMMENTS	NOV. 29, 2022
5	REVISED PER CITY COMMENTS	SEP 16, 2022
4	REVISED PER CITY COMMENTS	JULY 29, 2022
3	REVISED AS PER CITY COMMENTS	MAY 11, 2020
2	REVISED PER CITY COMMENTS	JAN. 22, 2020
1	ISSUED FOR SITE PLAN CONTROL	OCT. 3, 2019
No.	Revisions	Date

 

McINTOSH PERRY
115 Walgreen Road, RR3, Carp, ON K0A 1L0
Tel: 613-836-2184 Fax: 613-836-3742
www.mcintoshperry.com

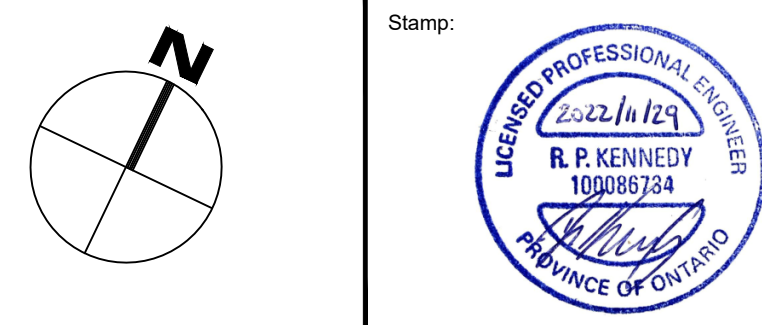

Client:

DEIMLING ARCHITECTURE
66 QUEEN STREET
OTTAWA, ON K1P 5G6

Project:

PROPOSED BUILDING ADDITION
641 SLADEN AVENUE

Drawing Title:		SITE SERVICING, GRADING, DRAINAGE, EROSION & SEDIMENT CONTROL PLAN	
Scale:	1:250	Project Number:	CP-19-0187
Drawn By:	S.P.G		
Checked By:	R.P.K.	Drawing Number:	C101
Designed By:	S.P.G		