

NOTE
COPYRIGHT © ZEIDLER ARCHITECTURE INC.
CONTRACTOR MUST CHECK AND VERIFY ALL DIMENSIONS ON THE JOB. ANY DISCREPANCY OR CONTRADICTION INFORMATION WITHIN THIS SET OF DRAWINGS AND / OR OTHER CONSULTANTS' DRAWINGS MUST BE BROUGHT TO THE ATTENTION OF THE ARCHITECT BEFORE PROCEEDING.



CSW
Landscape Architecture
Urban Design
Site Planning
Recreation and Park Planning
Project Management
319 McRae Avenue, Suite 502, Ottawa, Ontario, K1Z 0B9
Tel. (613) 729-4536

4	RE-ISSUED TO SITE PLAN CONTROL	2022-12-09
3	RE-ISSUED TO SITE PLAN CONTROL	2022-08-19
2	RE-ISSUED TO SITE PLAN CONTROL	2022-04-27
1	ISSUED TO SITE PLAN CONTROL	2021-10-29

NO.	ISSUE/ REVISION	DATE
-----	-----------------	------

NOT FOR CONSTRUCTION


PROJECT
**CF RIDEAU CENTRE
REGISTRY SITE**

PROJECT ADDRESS
70 NICOLAS ST.
OTTAWA, ON

TITLE
**LEVEL 1
LANDSCAPE PLAN**

PROJECT NO. 2088-01
DRAWN SE
CHECKED JC

DRAWING NO. **L1.0**
REVISION NO. 1

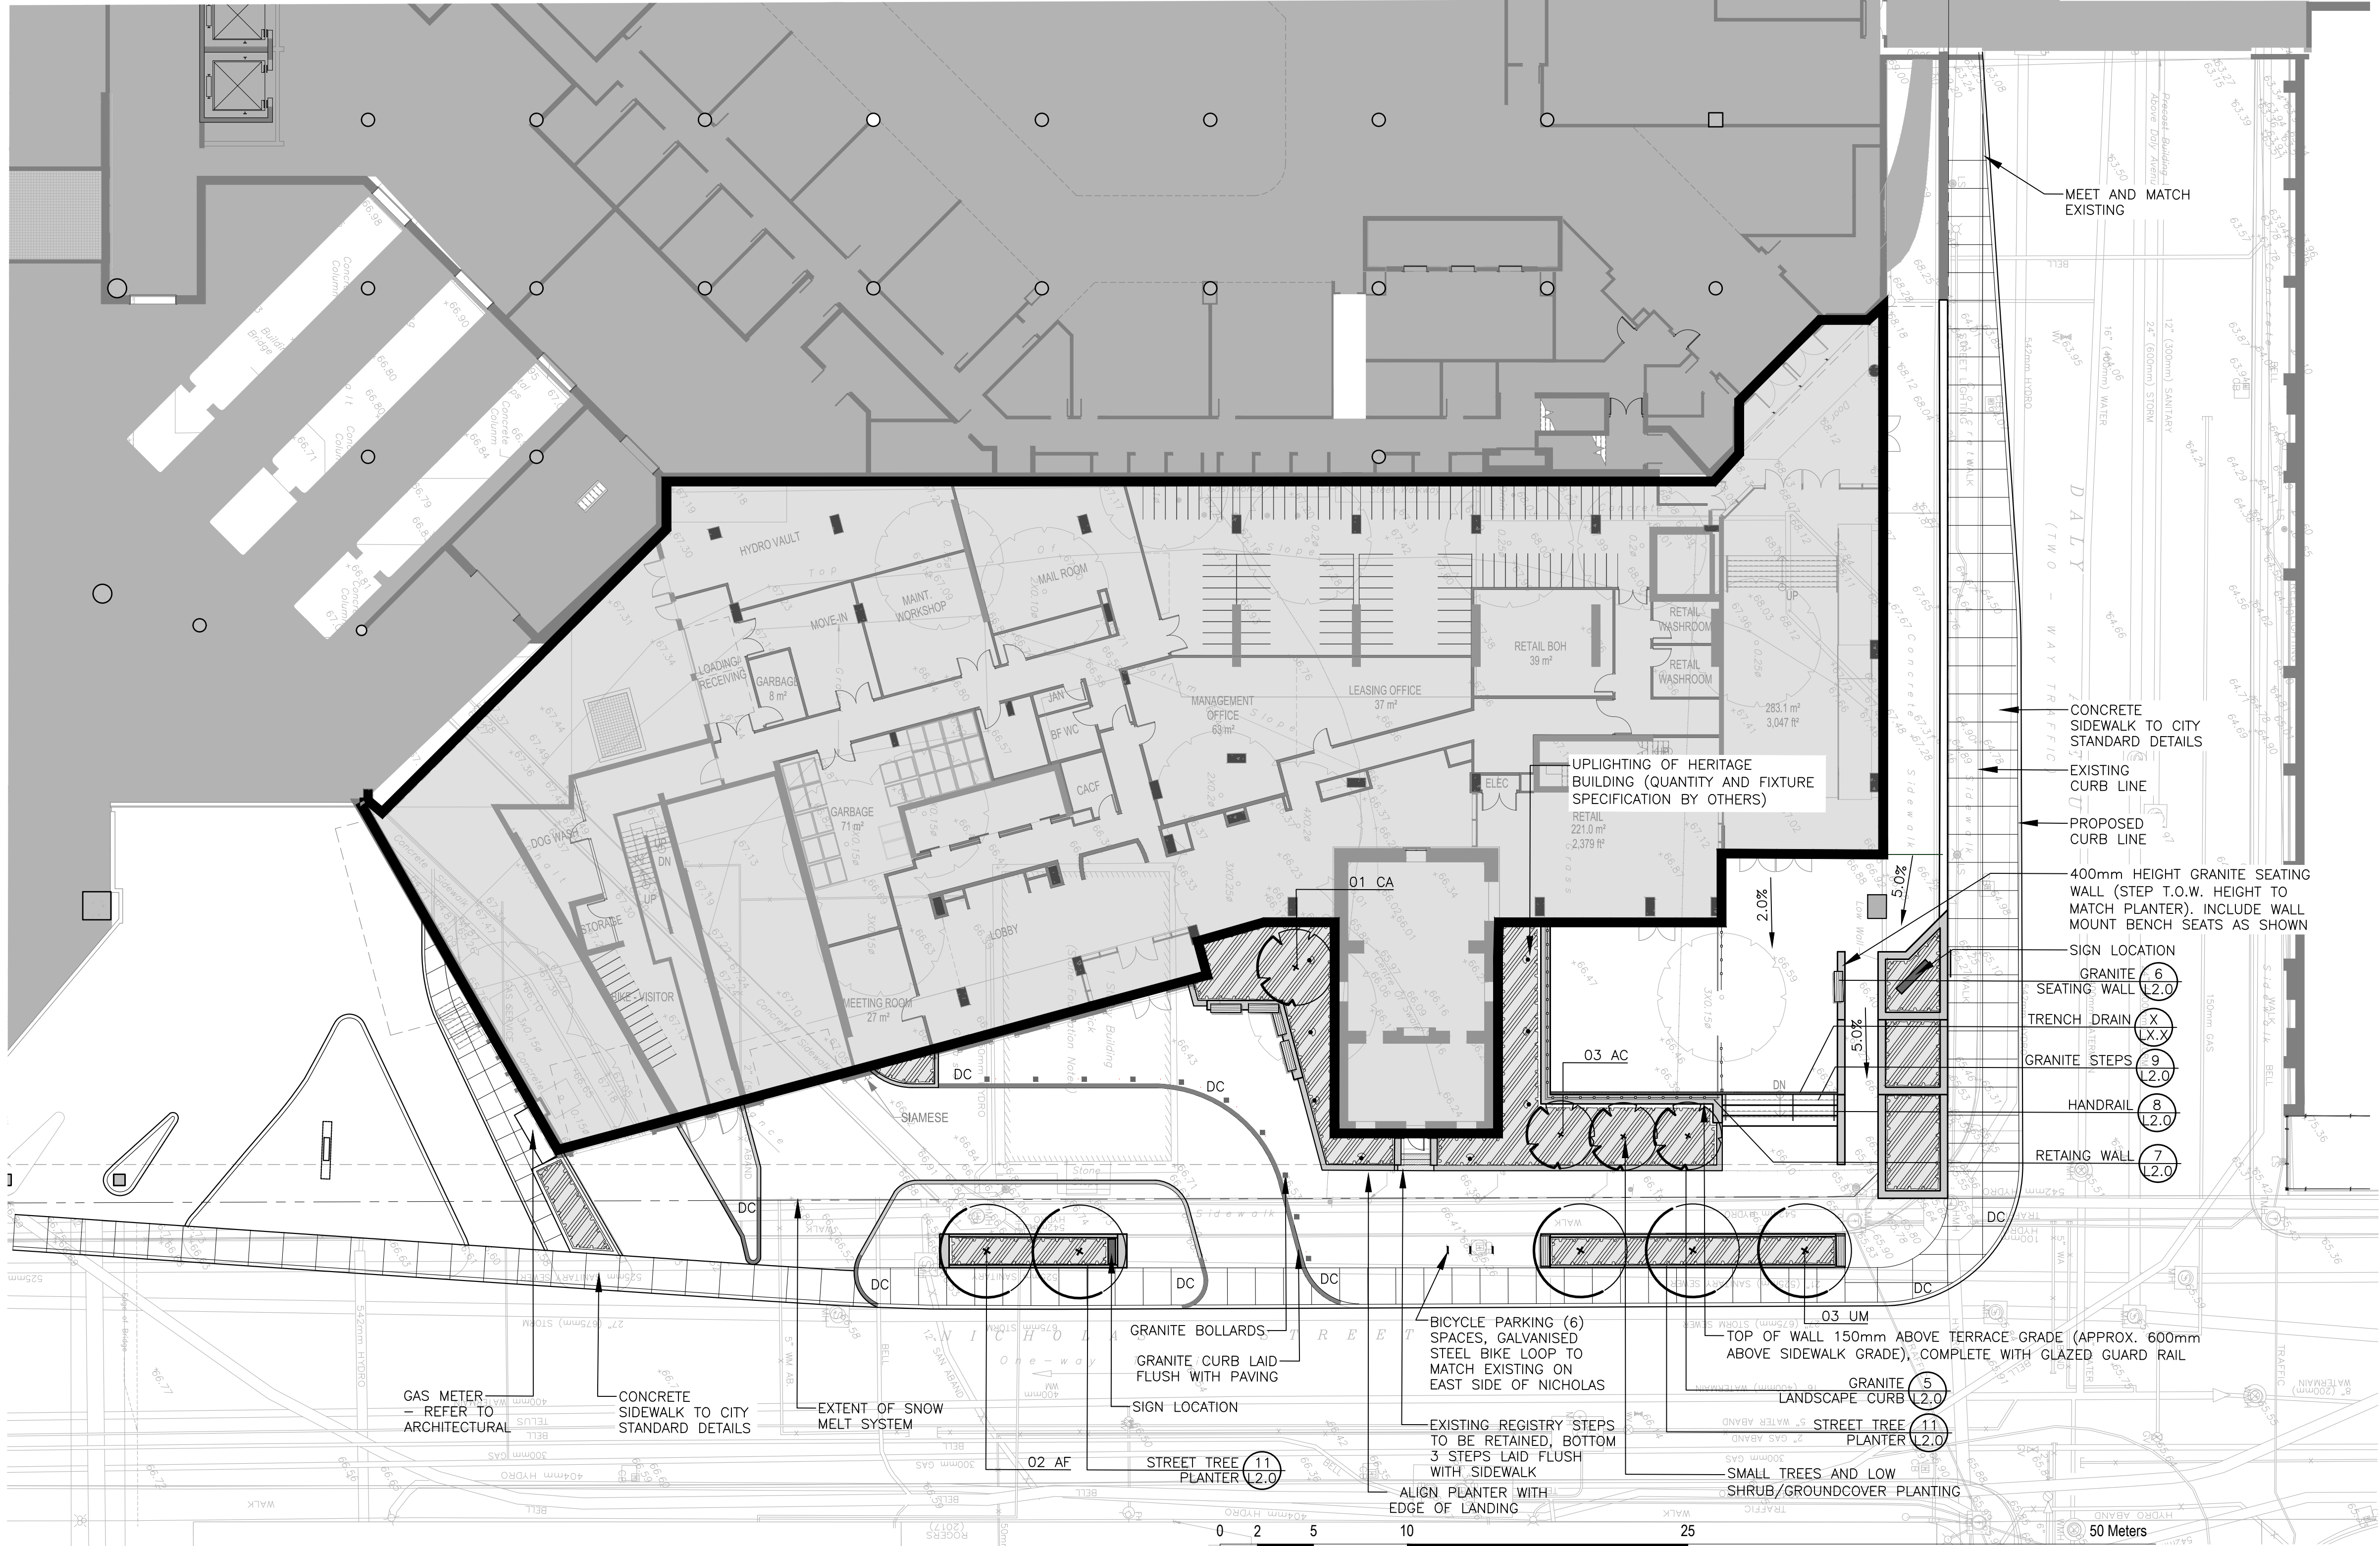


1 GROUND LEVEL LANDSCAPE PLAN

Scale: 1:200


PLANT LIST

SYM.	BOTANICAL NAME	COMMON NAME	QTY.	SIZE	REMARKS
AF	LARGE DECIDUOUS TREES				
UM	ACER FREEMANII 'CELZAM'	CELEBRATION MAPLE	02	70mm CAL.	B&B / W.B.
	ULMUS 'MORTON'	ACCOLADE ELM	03	70mm CAL.	B&B / W.B.
AC	SMALL DECIDUOUS TREES				
CA	AMELANCHIER CANADENSIS	SHADBLOW SERVICEBERRY	03	50mm CAL.	B&B / W.B.
	CORNUS ALTERNIFOLIA	PAGODA DOGWOOD	01	50mm CAL.	B&B / W.B.
AU	SHRUBS				
JH	ARCTOSTAPHYLOS UVA-URSI	BEARBERRY	--	450mm SPR.	POT. 600mm O.C.
RA	JUNIPERUS HORIZONTALIS 'MONBER'	ICE BLUE JUNIPER	--	600mm SPR.	POT. 750mm O.C.
	RIBES ALPINUM	ALPINE CURRENT	--	450mm HT.	POT. 600mm O.C.
CE	ORNAMENTAL GRASS				
DC	CAREX ELATA 'BOWLES' GOLDEN'	BOWLES' GOLDEN SEDGE GRASS	--	300mm HT.	POT. 450mm O.C.
	DESCAMPIA CESPITOSA 'NORTHERN LIGHTS'	NORTHERN LIGHTS HAIR GRASS	--	450mm HT.	POT. 600mm O.C.
HB	PERENNIALS				
AC	HEUCHERA 'BERRY SMOOTHIE'	'BERRY SMOOTHIE' CORAL BELLS	--	1 GAL. POT	POT. 400mm O.C.
HO	ASTILBE CHINENSIS 'VISION IN WHITE'	'VISION IN WHITE' ASTILBE	--	1 GAL. POT	POT. 450mm O.C.
	HOSTA SP.	HOSTA SPECIES	--	1 GAL. POT	POT. 450mm O.C.


LEGEND:	
	PROPOSED CONCRETE PAVING
	UNIT PAVING - TYPE 1 (UNIT PAVERS OVER GRANULAR BASE)
	GRANITE BOLLARD
	GRANITE SEATING WALL
	GRANITE LANDSCAPE CURB
	PRE-CAST CONCRETE LANDSCAPE CURB
	SHRUB PLANTING
	WOOD BENCH (IPE WOOD BENCHES TO MATCH DESIGN ON MACKENZIE KING BRIDGE)
	PROPOSED MEDIUM / LARGE TREE
	PROPOSED SMALL TREE

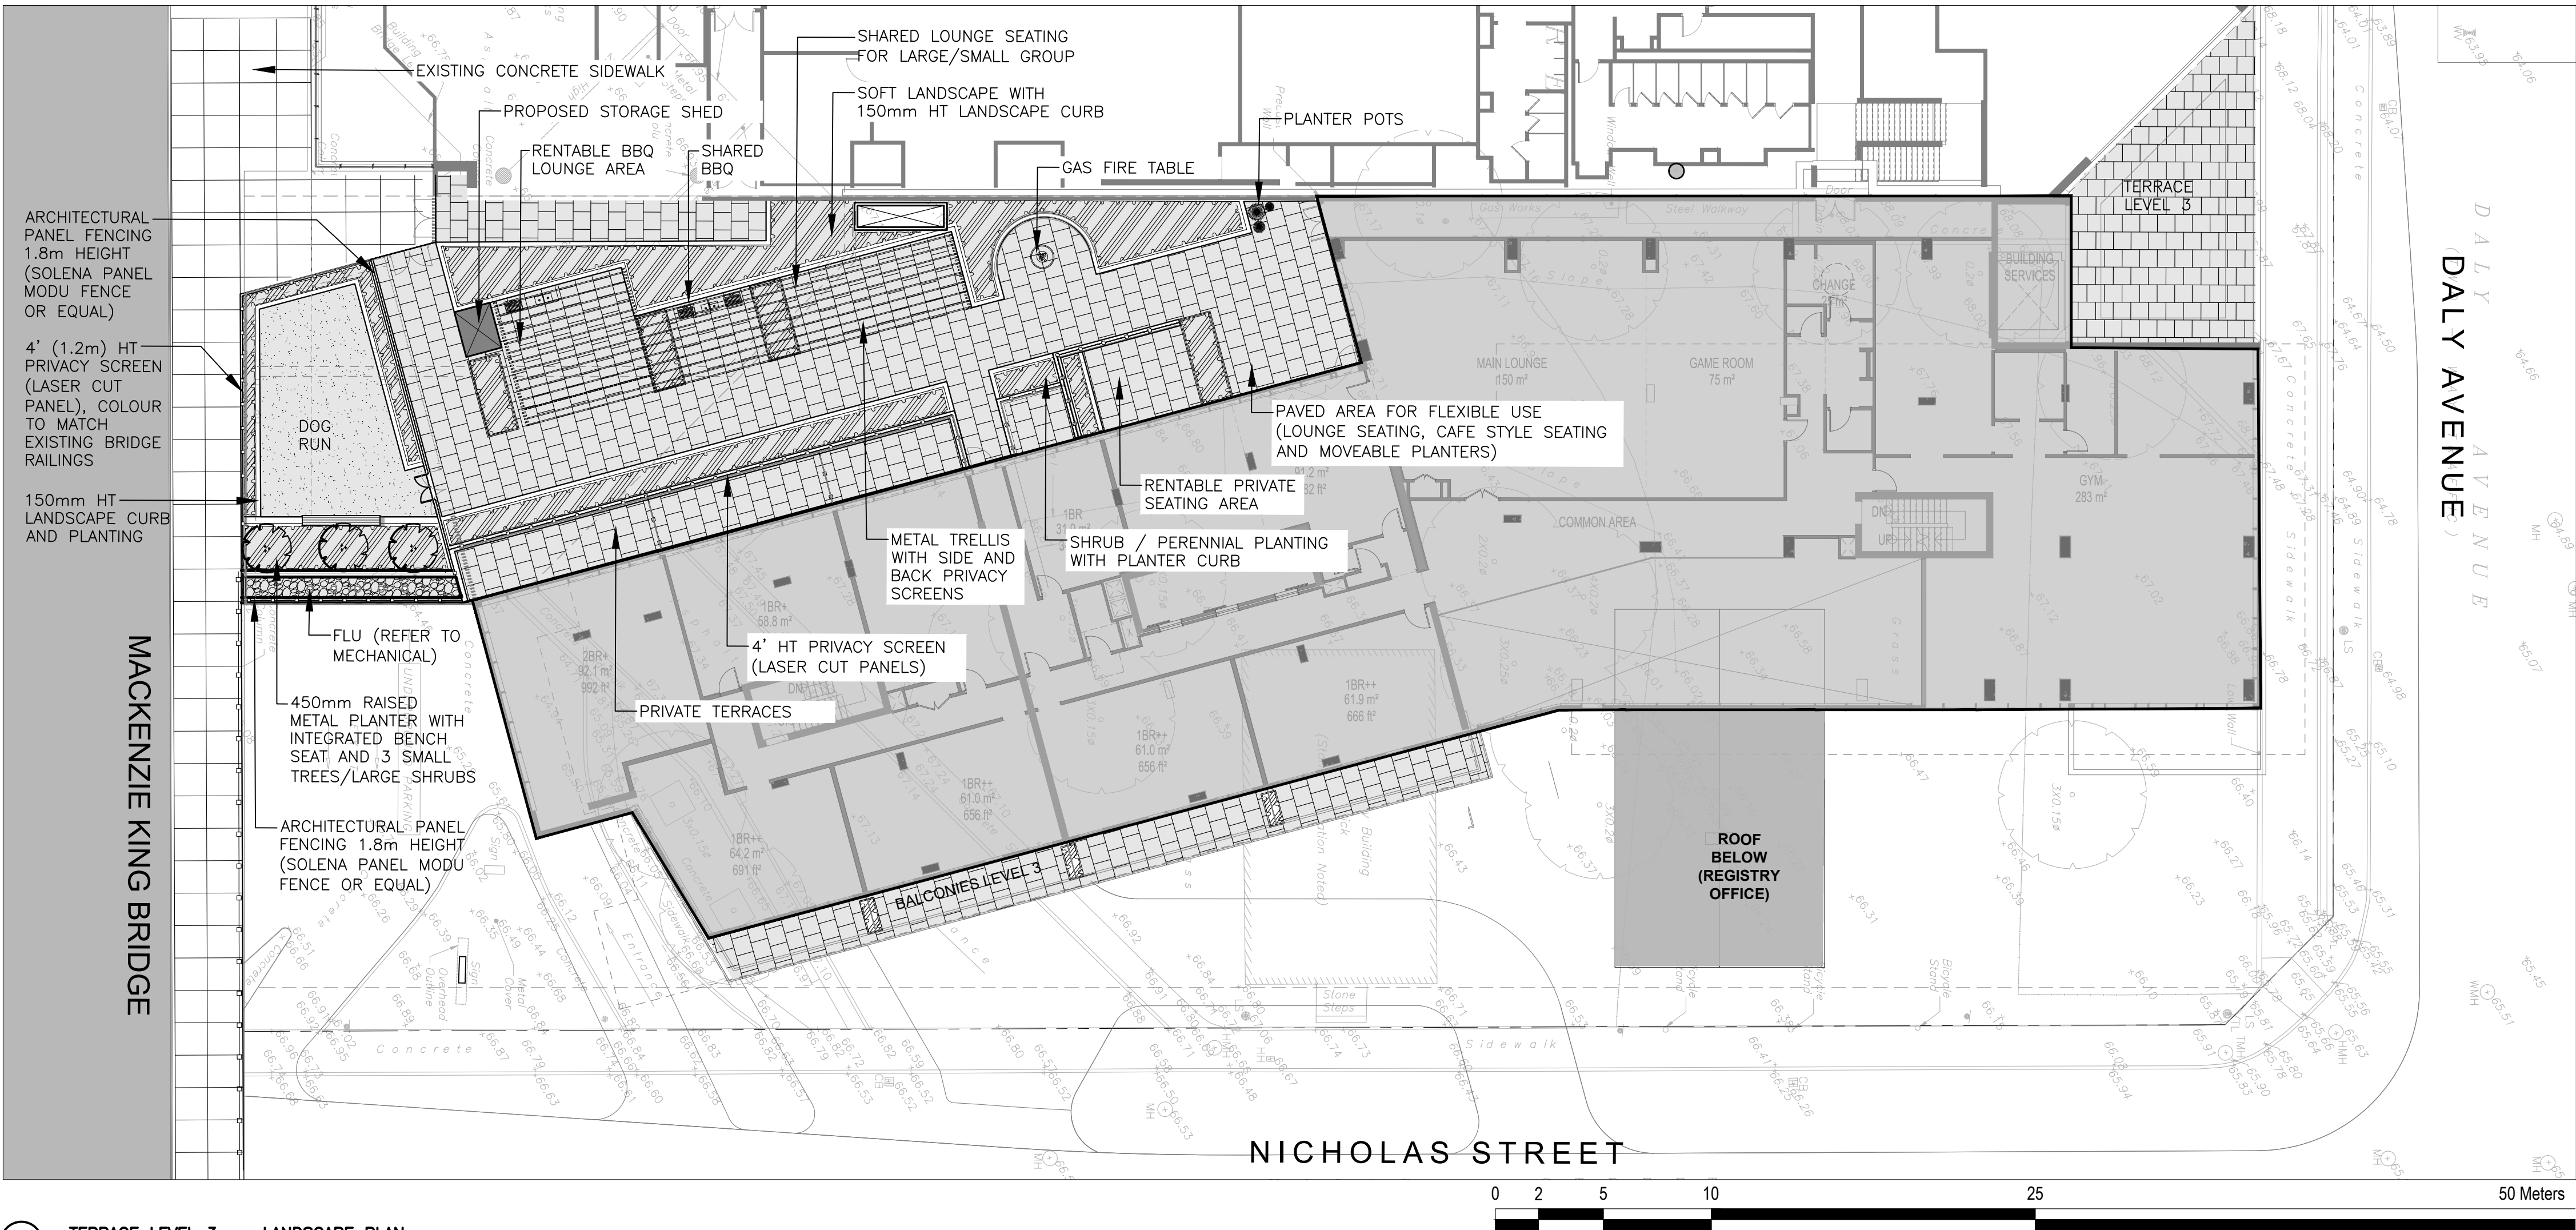

1 TERRACE LEVEL 3 – LANDSCAPE PLAN Scale: 1:200

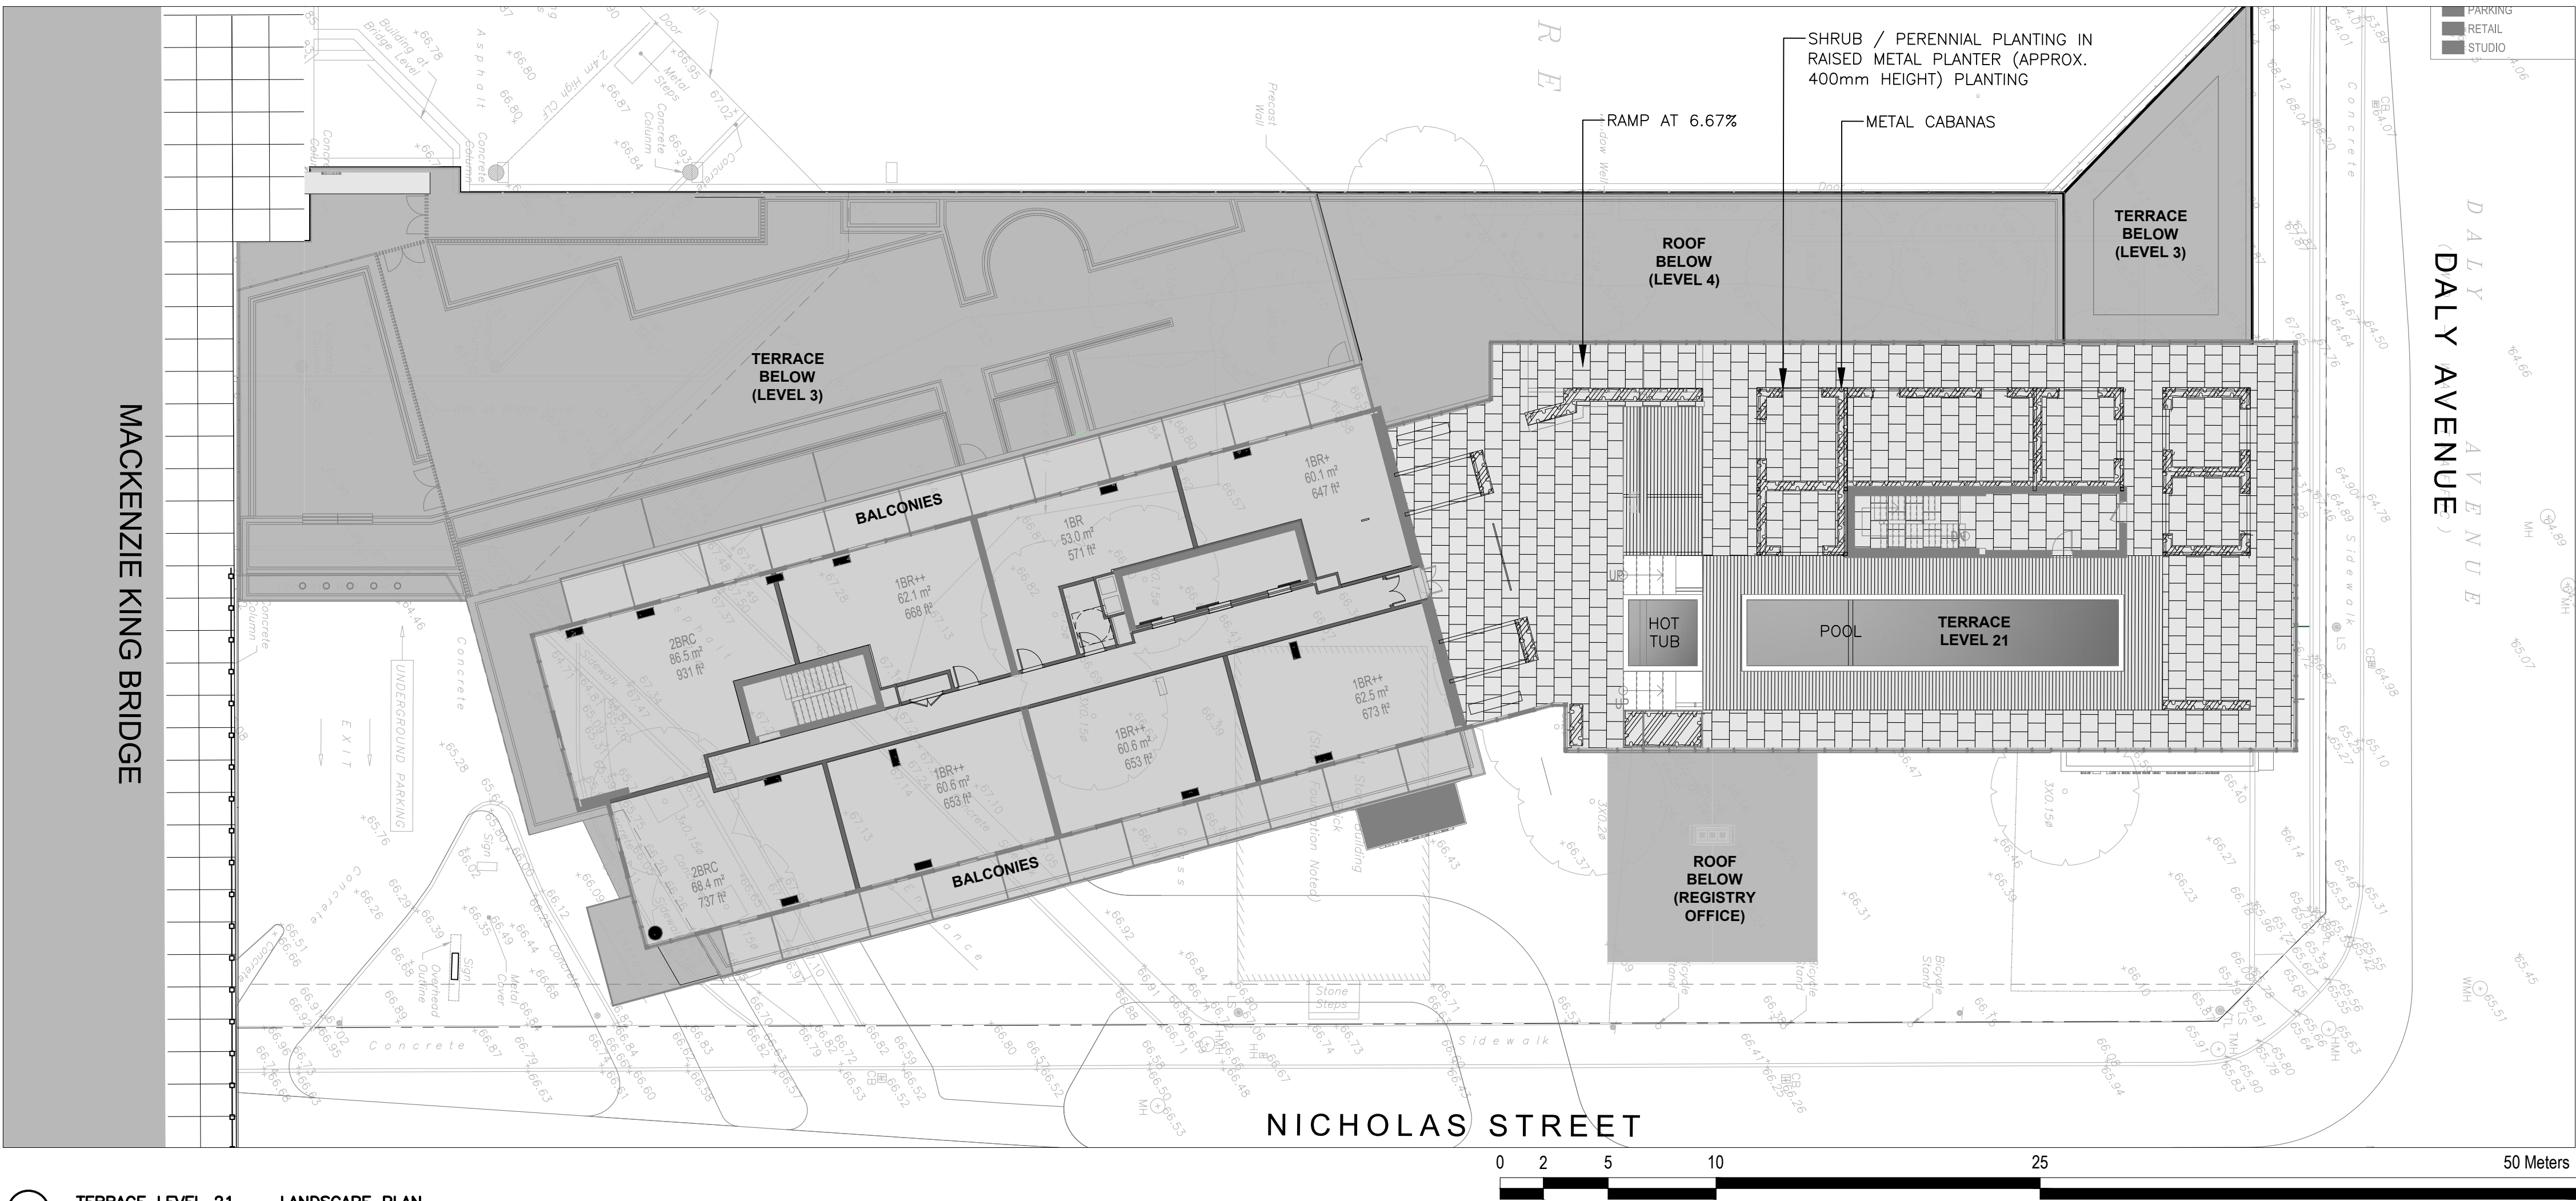

2 TERRACE LEVEL 21 – LANDSCAPE PLAN Scale: 1:200

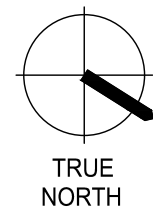

zeidler
600-158 Sterling Road
Toronto, ON M6R 2B7
T +1 416 596 8300
ZEIDLER.COM



406-47 Clarence Street
Ottawa, ON K1N 9K1
T +1 613 234 2274
NEUFARCHITECTES.COM



NOTE

COPYRIGHT © ZEIDLER ARCHITECTURE INC.

CONTRACTOR MUST CHECK AND VERIFY ALL DIMENSIONS ON THE JOB. ANY DISCREPANCY OR CONTRADICTORY INFORMATION WITHIN THIS SET OF DRAWINGS AND / OR OTHER CONSULTANTS' DRAWINGS MUST BE BROUGHT TO THE ATTENTION OF THE ARCHITECT BEFORE PROCEEDING.



Landscape Architecture
Urban Design
Site Planning
Recreation and Park Planning
Project Management

319 McRae Avenue, Suite 502, Ottawa, Ontario, K1Z 0B9
Tel: (613) 729-4536

4	RE-ISSUED TO SITE PLAN CONTROL	2022-12-09
3	RE-ISSUED TO SITE PLAN CONTROL	2022-08-19
2	RE-ISSUED TO SITE PLAN CONTROL	2022-04-27
1	ISSUED TO SITE PLAN CONTROL	2021-10-29

NO.	ISSUE/ REVISION	DATE
-----	-----------------	------

NOT FOR CONSTRUCTION

PROJECT

**CF RIDEAU CENTRE
REGISTRY SITE**

PROJECT ADDRESS

70 NICOLAS ST.
OTTAWA, ON

TITLE


**UPPER TERRACES
Landscape Layout**

PROJECT NO.	DRAWN	CHECKED
18-1-060	Author	Checker


DRAWING NO.	REVISION NO.
-------------	--------------

L1.2


2

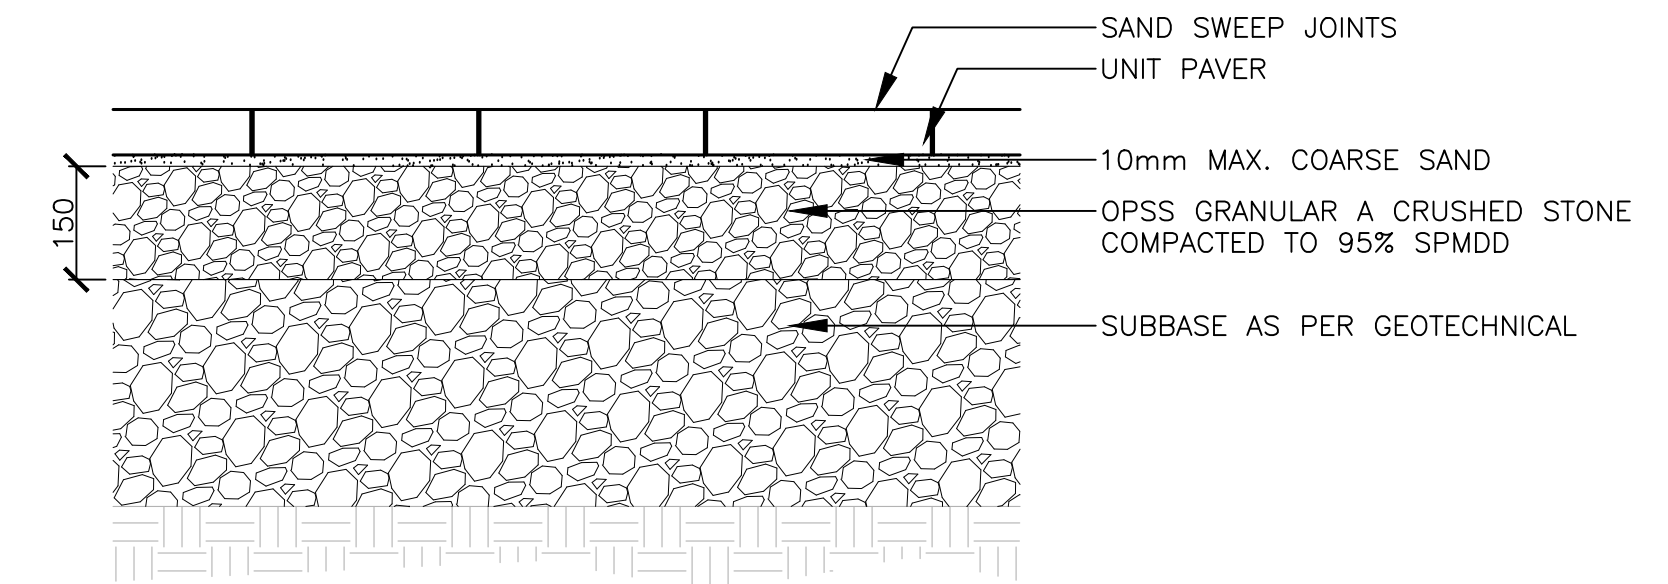


1 UNIT PAVING (VEHICULAR) Scale: 1:10

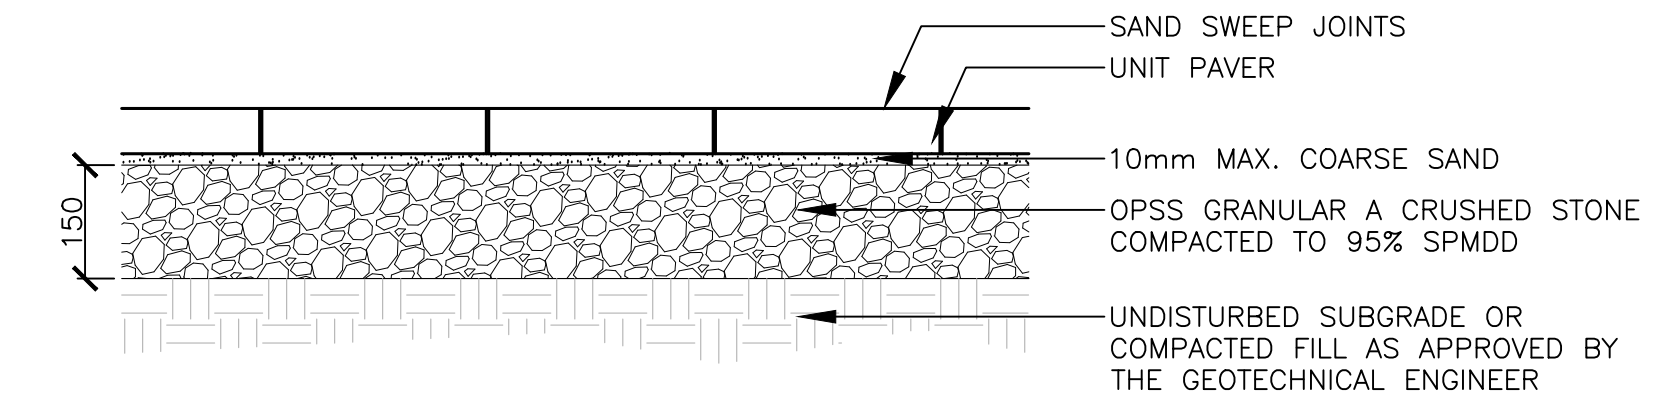


2 UNIT PAVING (PEDESTRIAN) Scale: 1:10

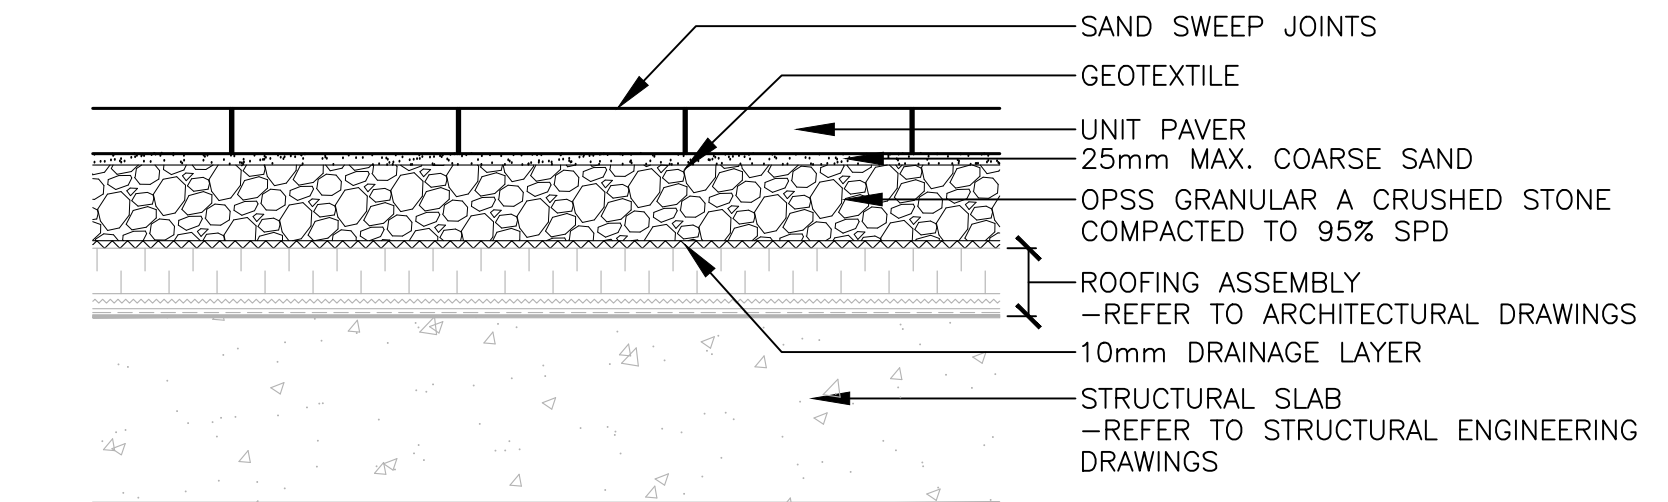


3 UNIT PAVING OVER SLAB Scale: 1:10

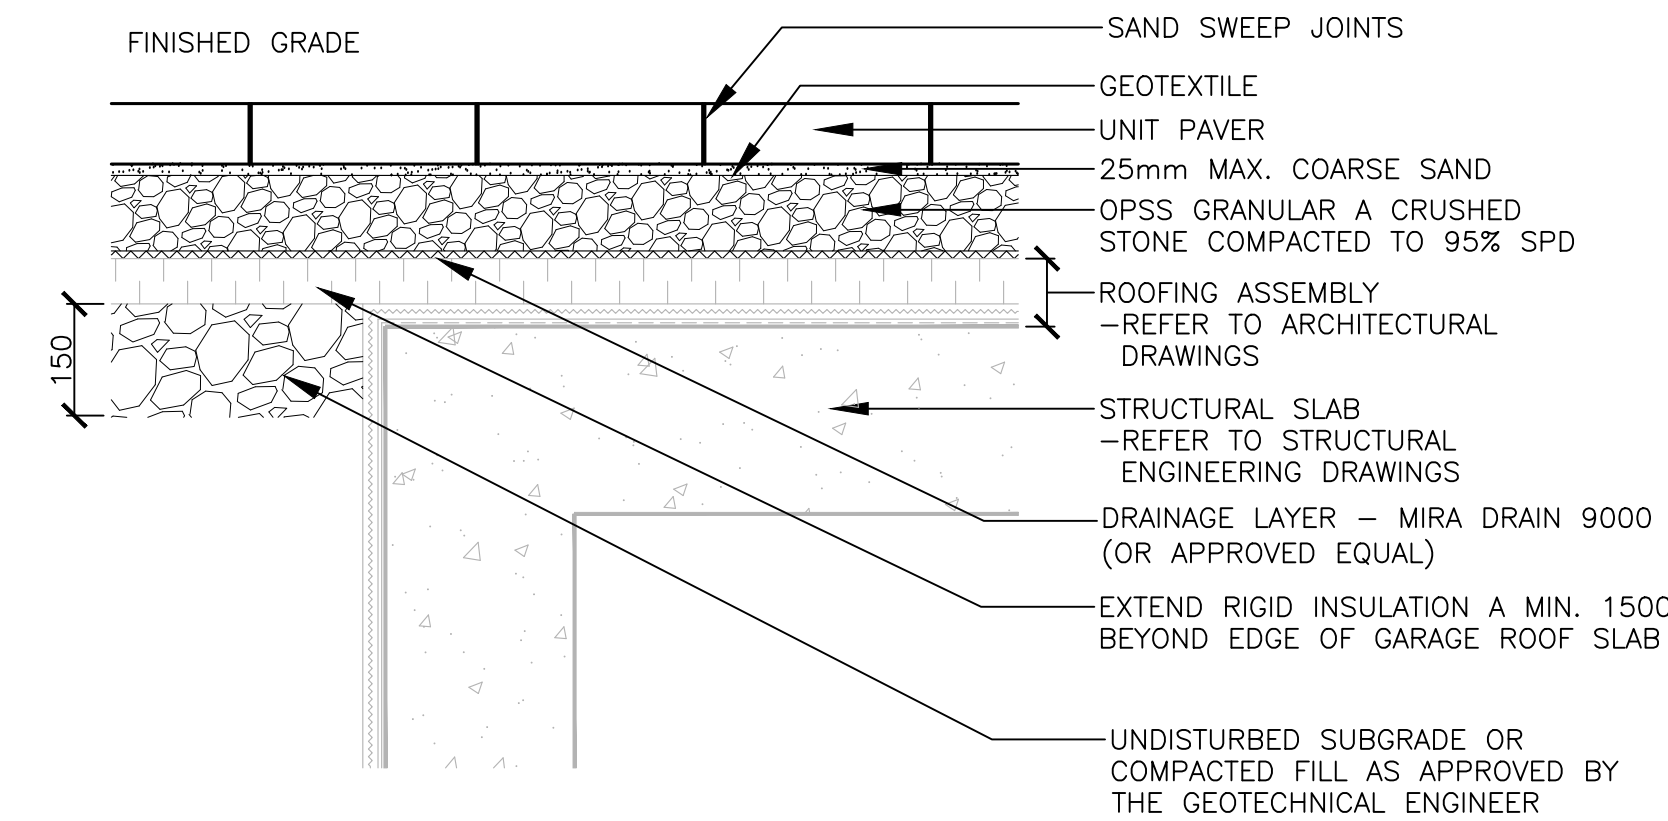


4 UNIT PAVING AT EDGE OF SLAB Scale: 1:10

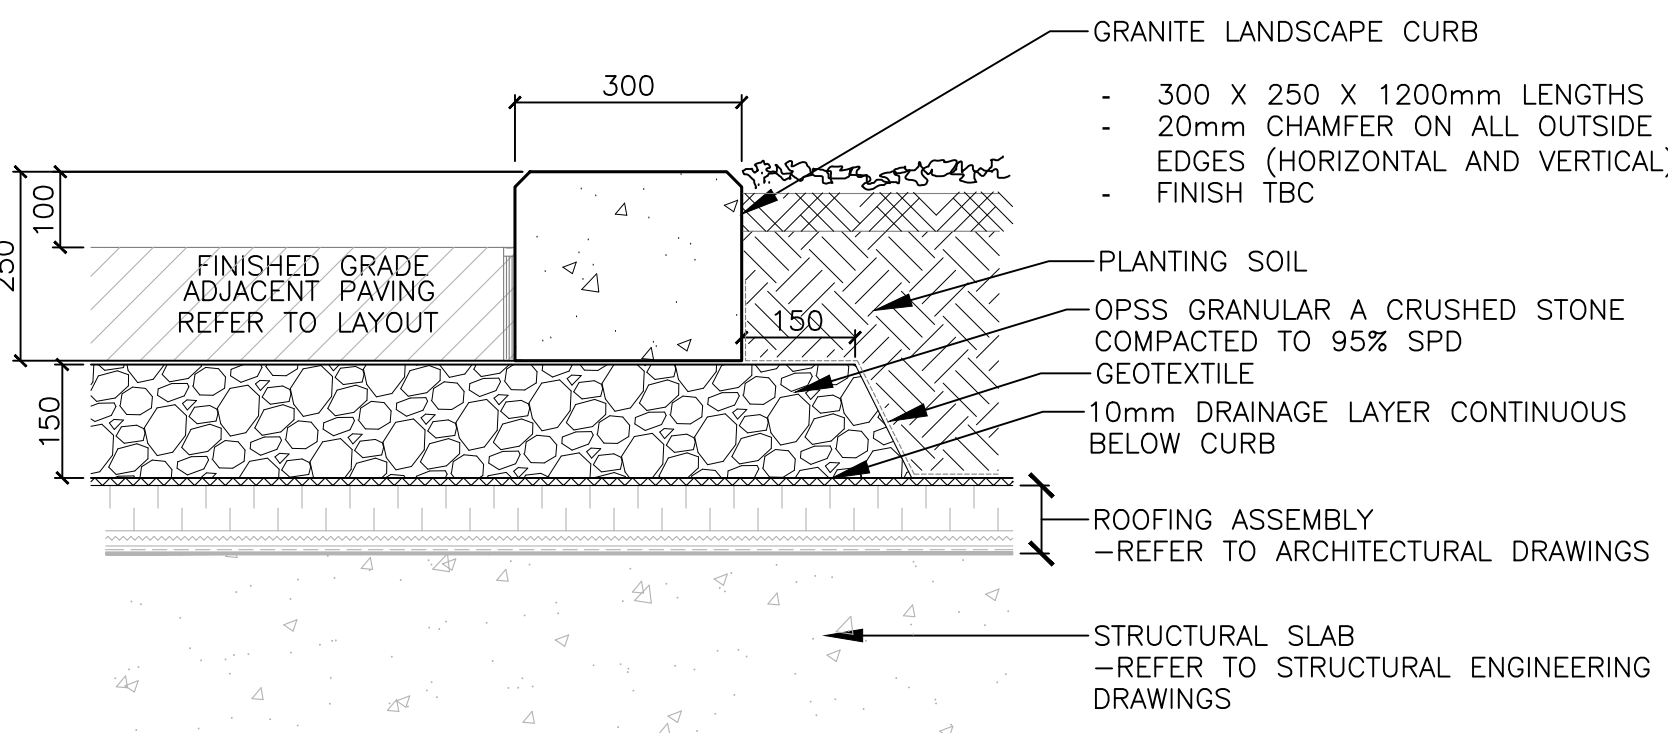


5 GRANITE CURB Scale: 1:10

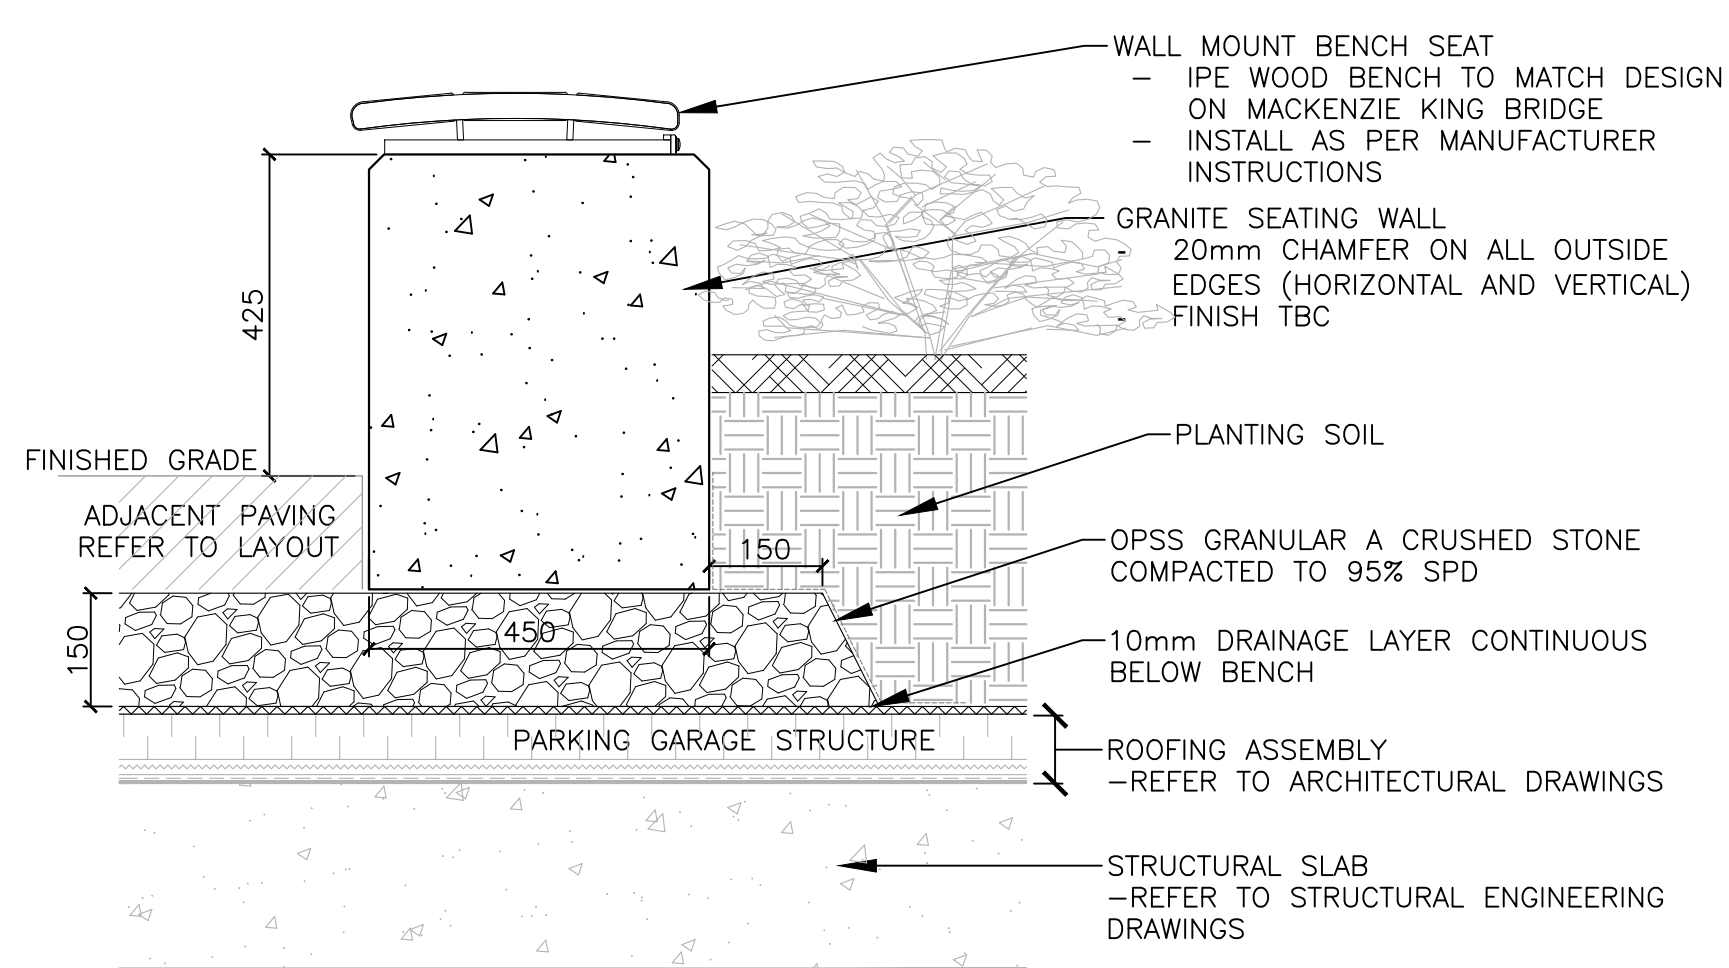


6 GRANITE SEATING WALL Scale: 1:10

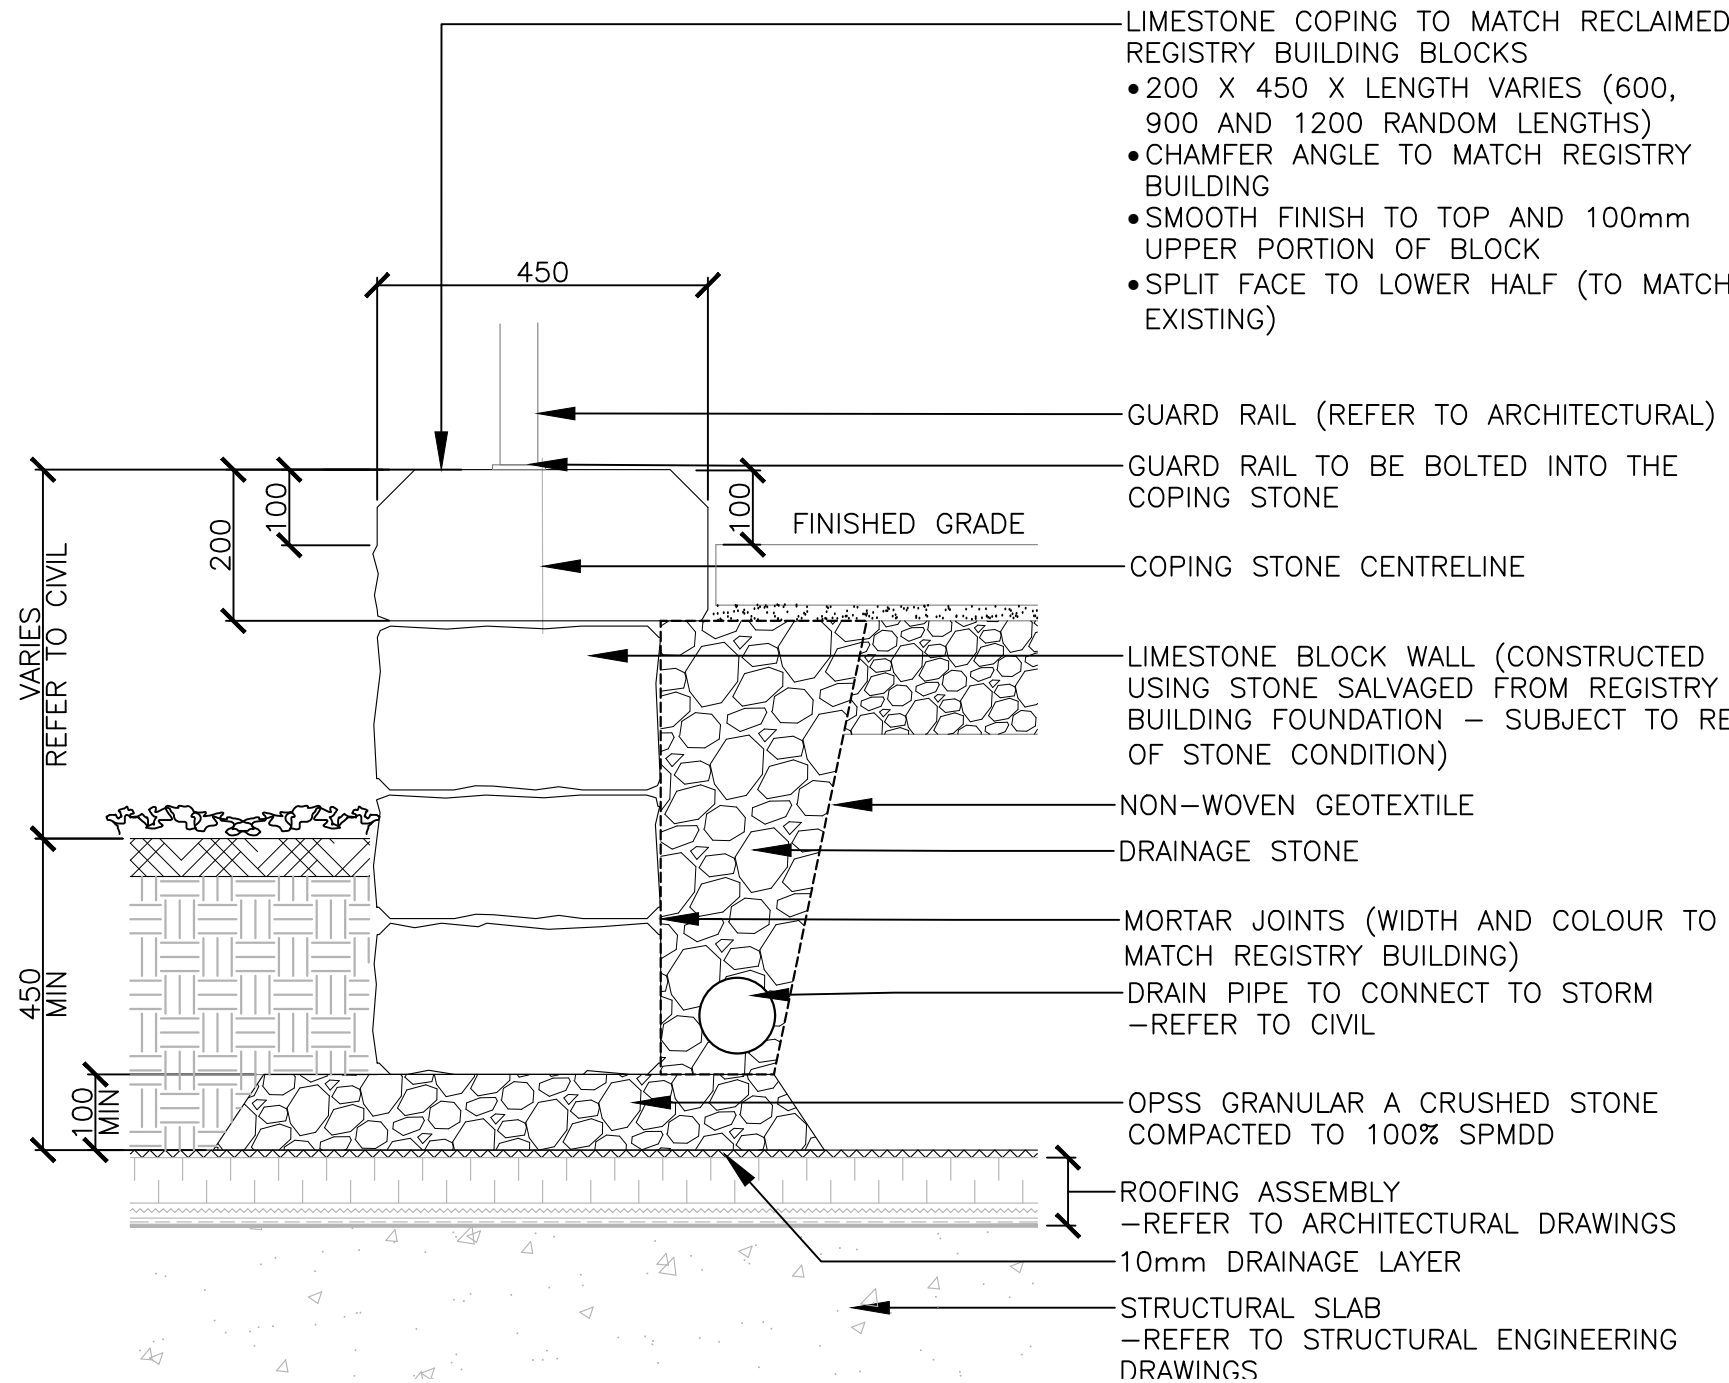



7 RETAINING WALL Scale: 1:10

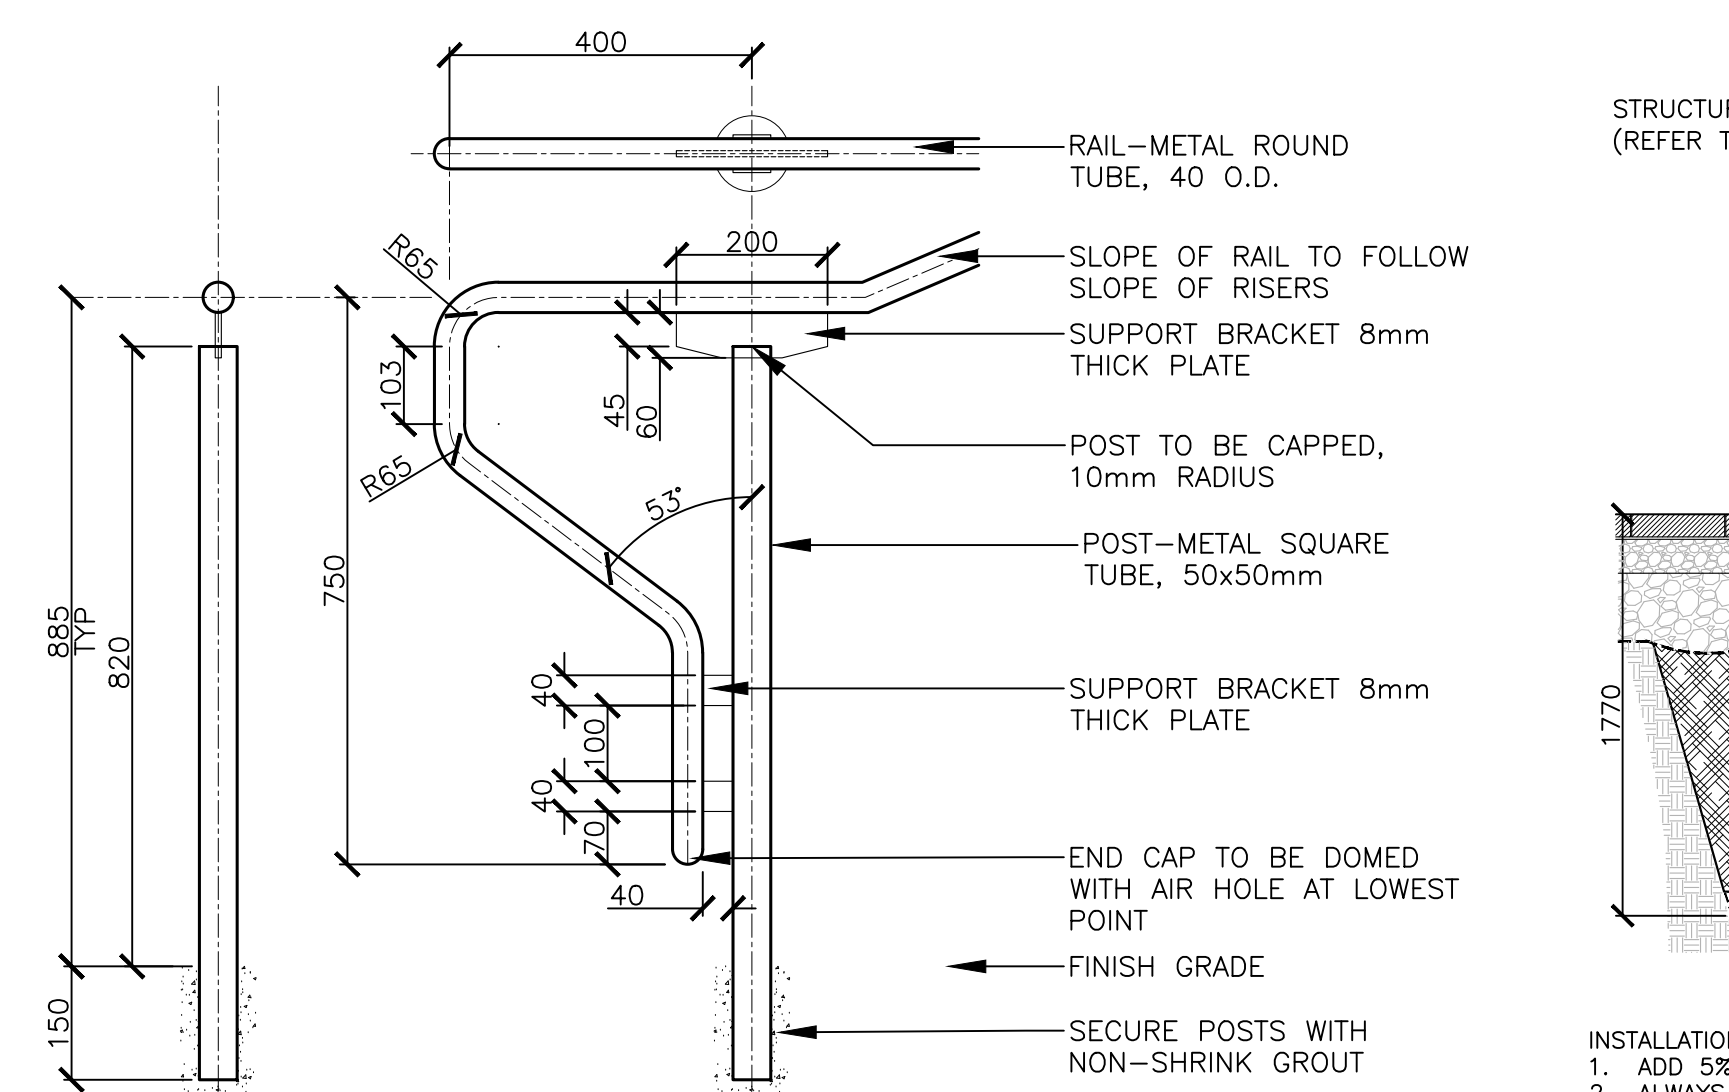


8 HANDRAIL Scale: 1:10

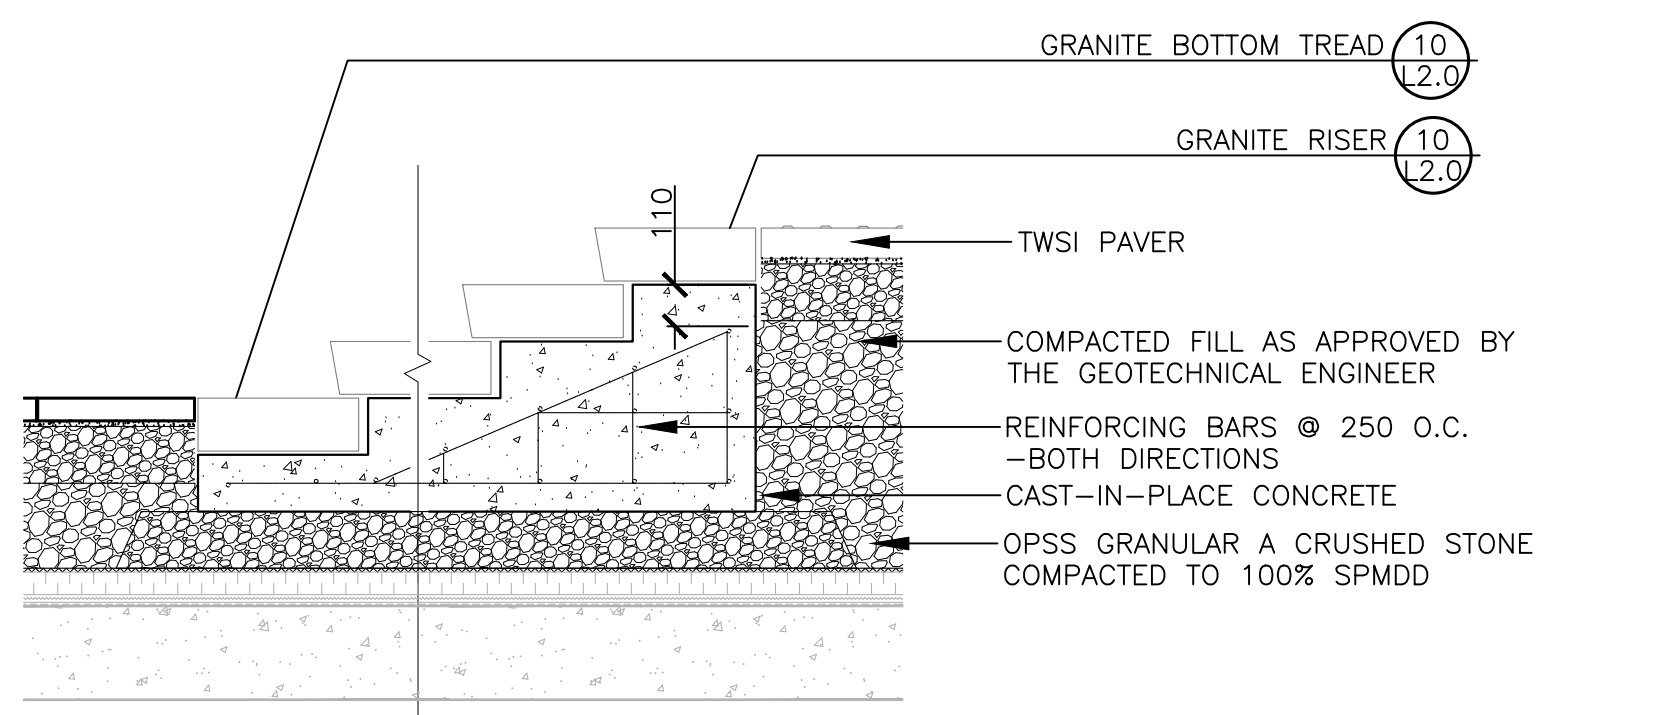

9 GRANITE STEPS Scale: 1:20

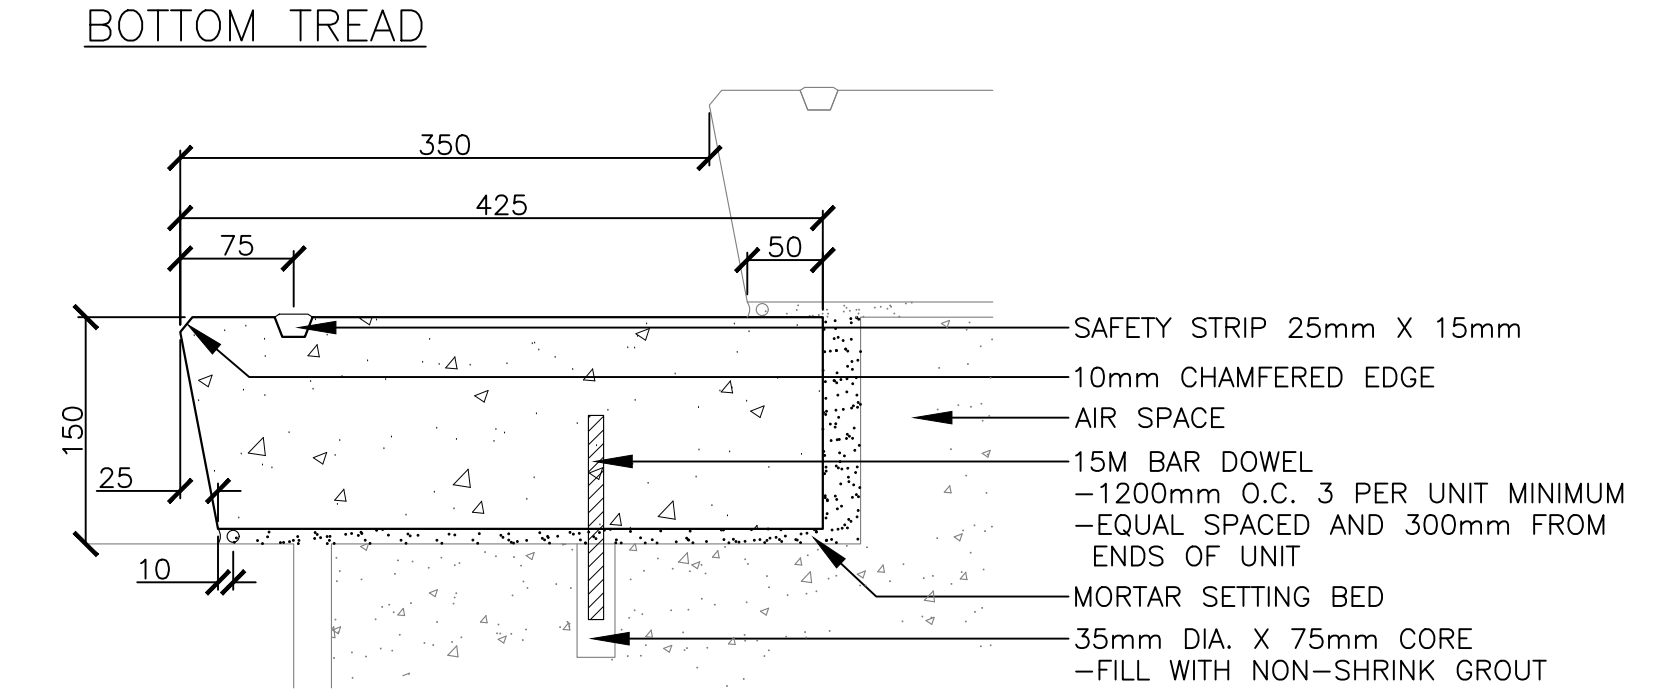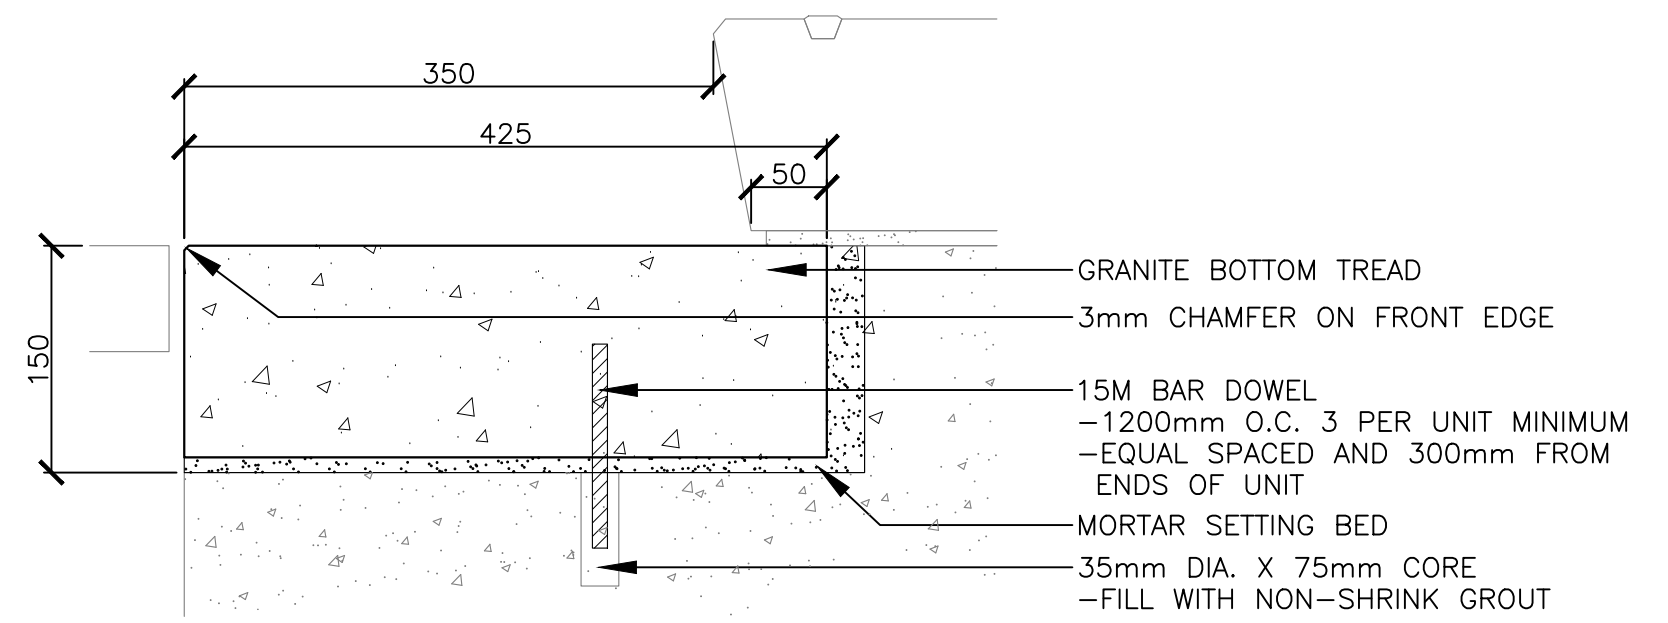

10 STEP TREADS Scale: 1:10

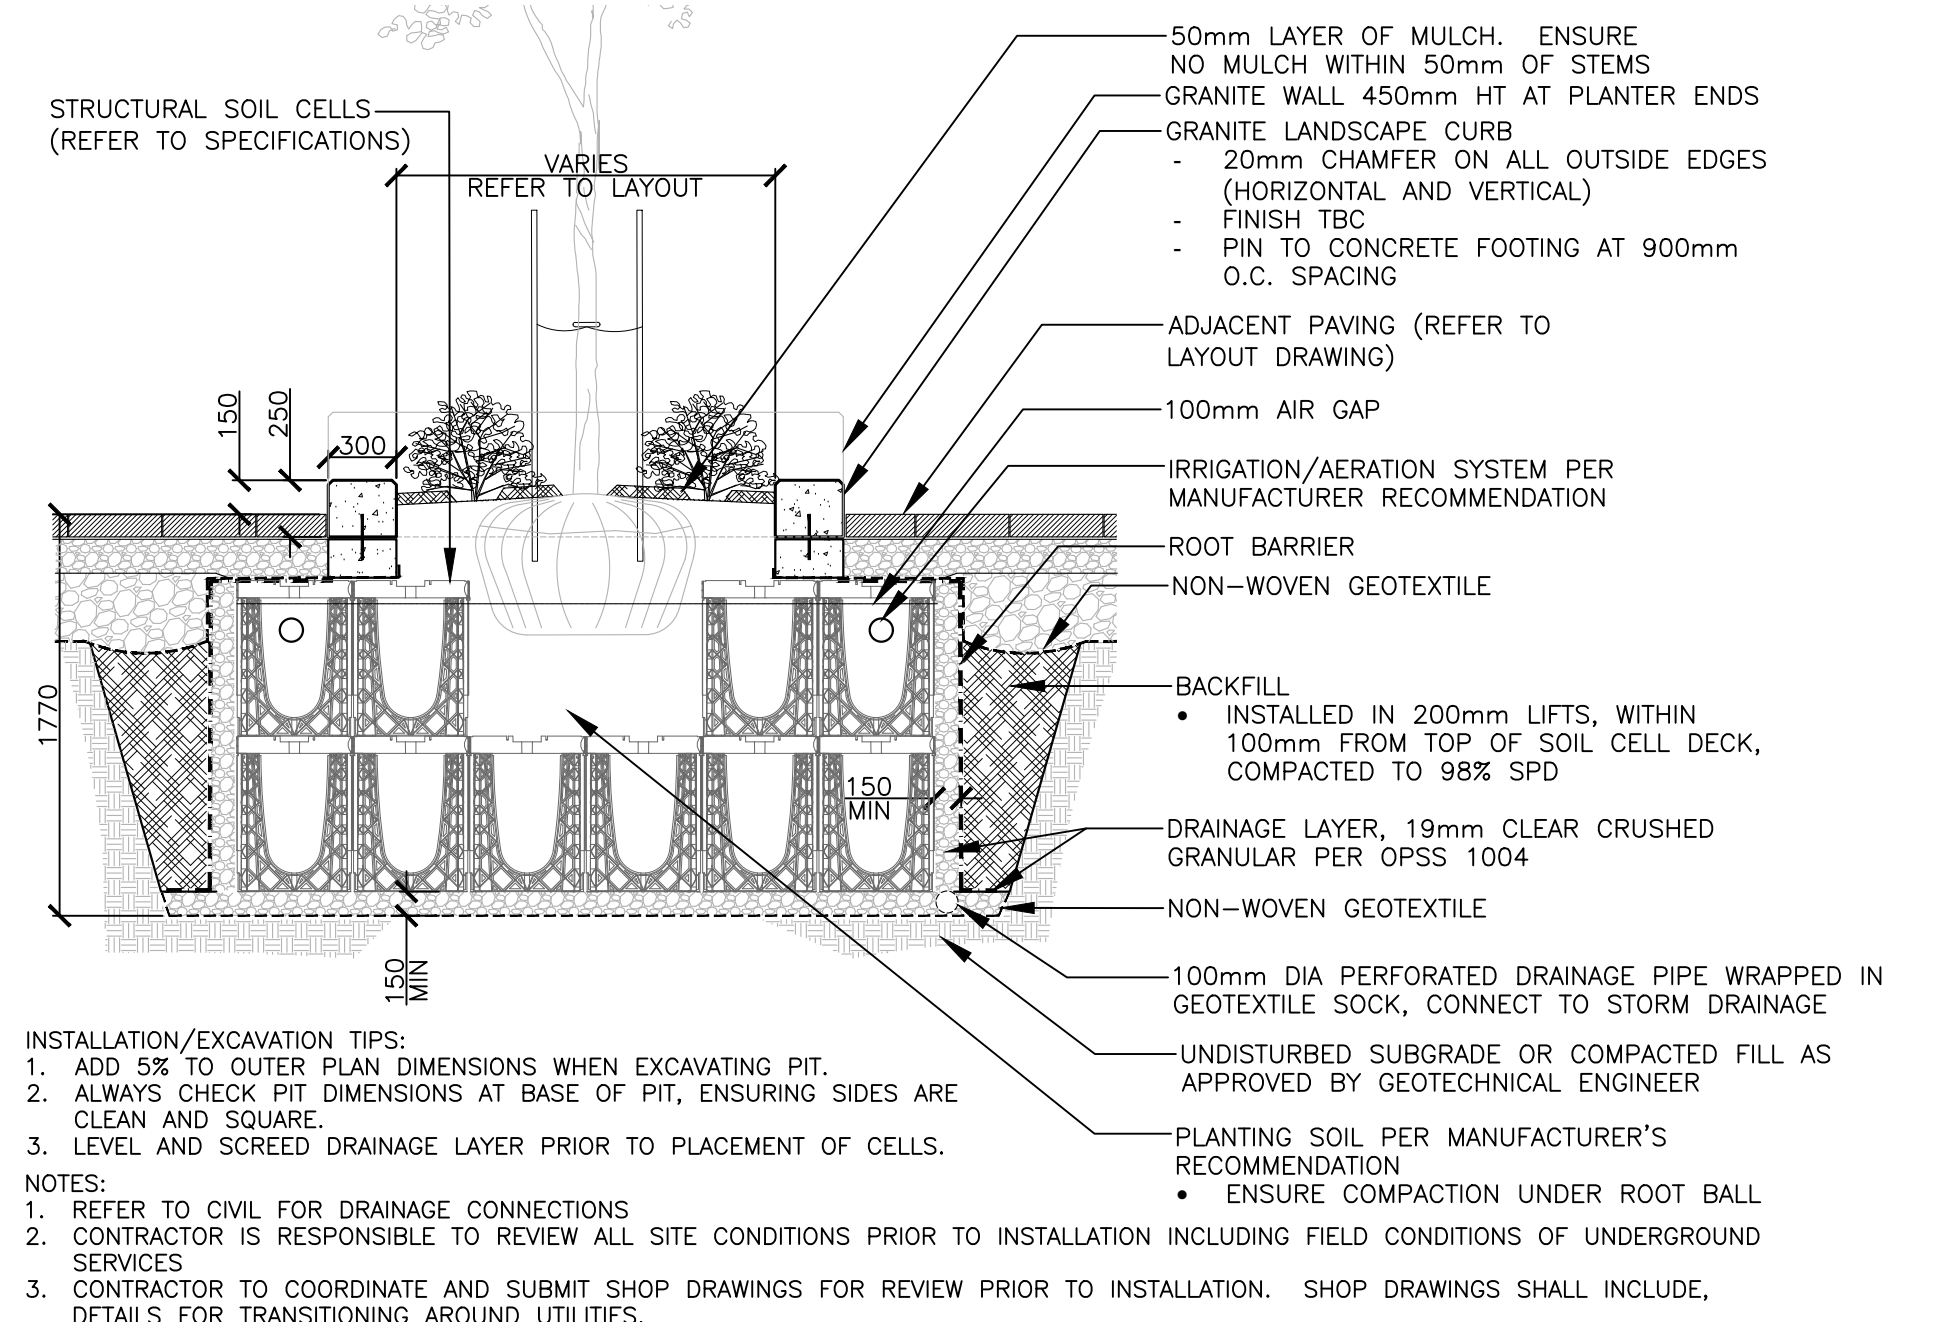

11 STREET TREE PLANTER Scale: 1:30



4	RE-ISSUED TO SITE PLAN CONTROL	2022-12-09
3	RE-ISSUED TO SITE PLAN CONTROL	2022-08-19
2	RE-ISSUED TO SITE PLAN CONTROL	2022-04-26
1	ISSUED TO SITE PLAN CONTROL	2021-10-29

NO.	ISSUE/REVISION	DATE
-----	----------------	------

NOT FOR CONSTRUCTION

CF RIDEAU CENTRE REGISTRY SITE

PROJECT ADDRESS
70 NICOLAS ST.
OTTAWA, ON

LANDSCAPE DETAILS (GROUND LEVEL)

PROJECT NO.	DRAWN	CHECKED
2088-01	SE	JC

DRAWING NO.	REVISION NO.
-------------	--------------

L2.0
1