

NOTE
COPYRIGHT © ZEIDLER ARCHITECTURE INC.
CONTRACTOR MUST CHECK AND VERIFY ALL DIMENSIONS ON THE JOB. ANY DISCREPANCY OR CONTRADICTORY INFORMATION WITHIN THIS SET OF DRAWINGS AND / OR OTHER CONSULTANTS' DRAWINGS MUST BE BROUGHT TO THE ATTENTION OF THE ARCHITECT BEFORE PROCEEDING.



5	FINAL ISSUE TO SITE PLAN CONTROL	2022-12-09
4	FINAL ISSUE TO SITE PLAN CONTROL	2022-10-14
3	FINAL ISSUE TO SITE PLAN CONTROL	2022-08-24
2	RE-ISSUED TO SITE PLAN CONTROL	2022-04-29
1	ISSUED TO SITE PLAN CONTROL	2021-10-29

NO.	ISSUE/ REVISION	DATE
-----	-----------------	------

NOT FOR CONSTRUCTION

PROJECT

**CF RIDEAU CENTRE
REGISTRY SITE**

PROJECT ADDRESS

70 NICOLAS ST.
OTTAWA, ON

TITLE


**SITE SERVICING, GRADING
AND EROSION AND
SEDIMENT CONTROL PLAN**

PROJECT NO.	DRAWN	CHECKED
477846	JN	SM

DRAWING NO.	REVISION NO.
D0718624	

SPA-C101

#18624

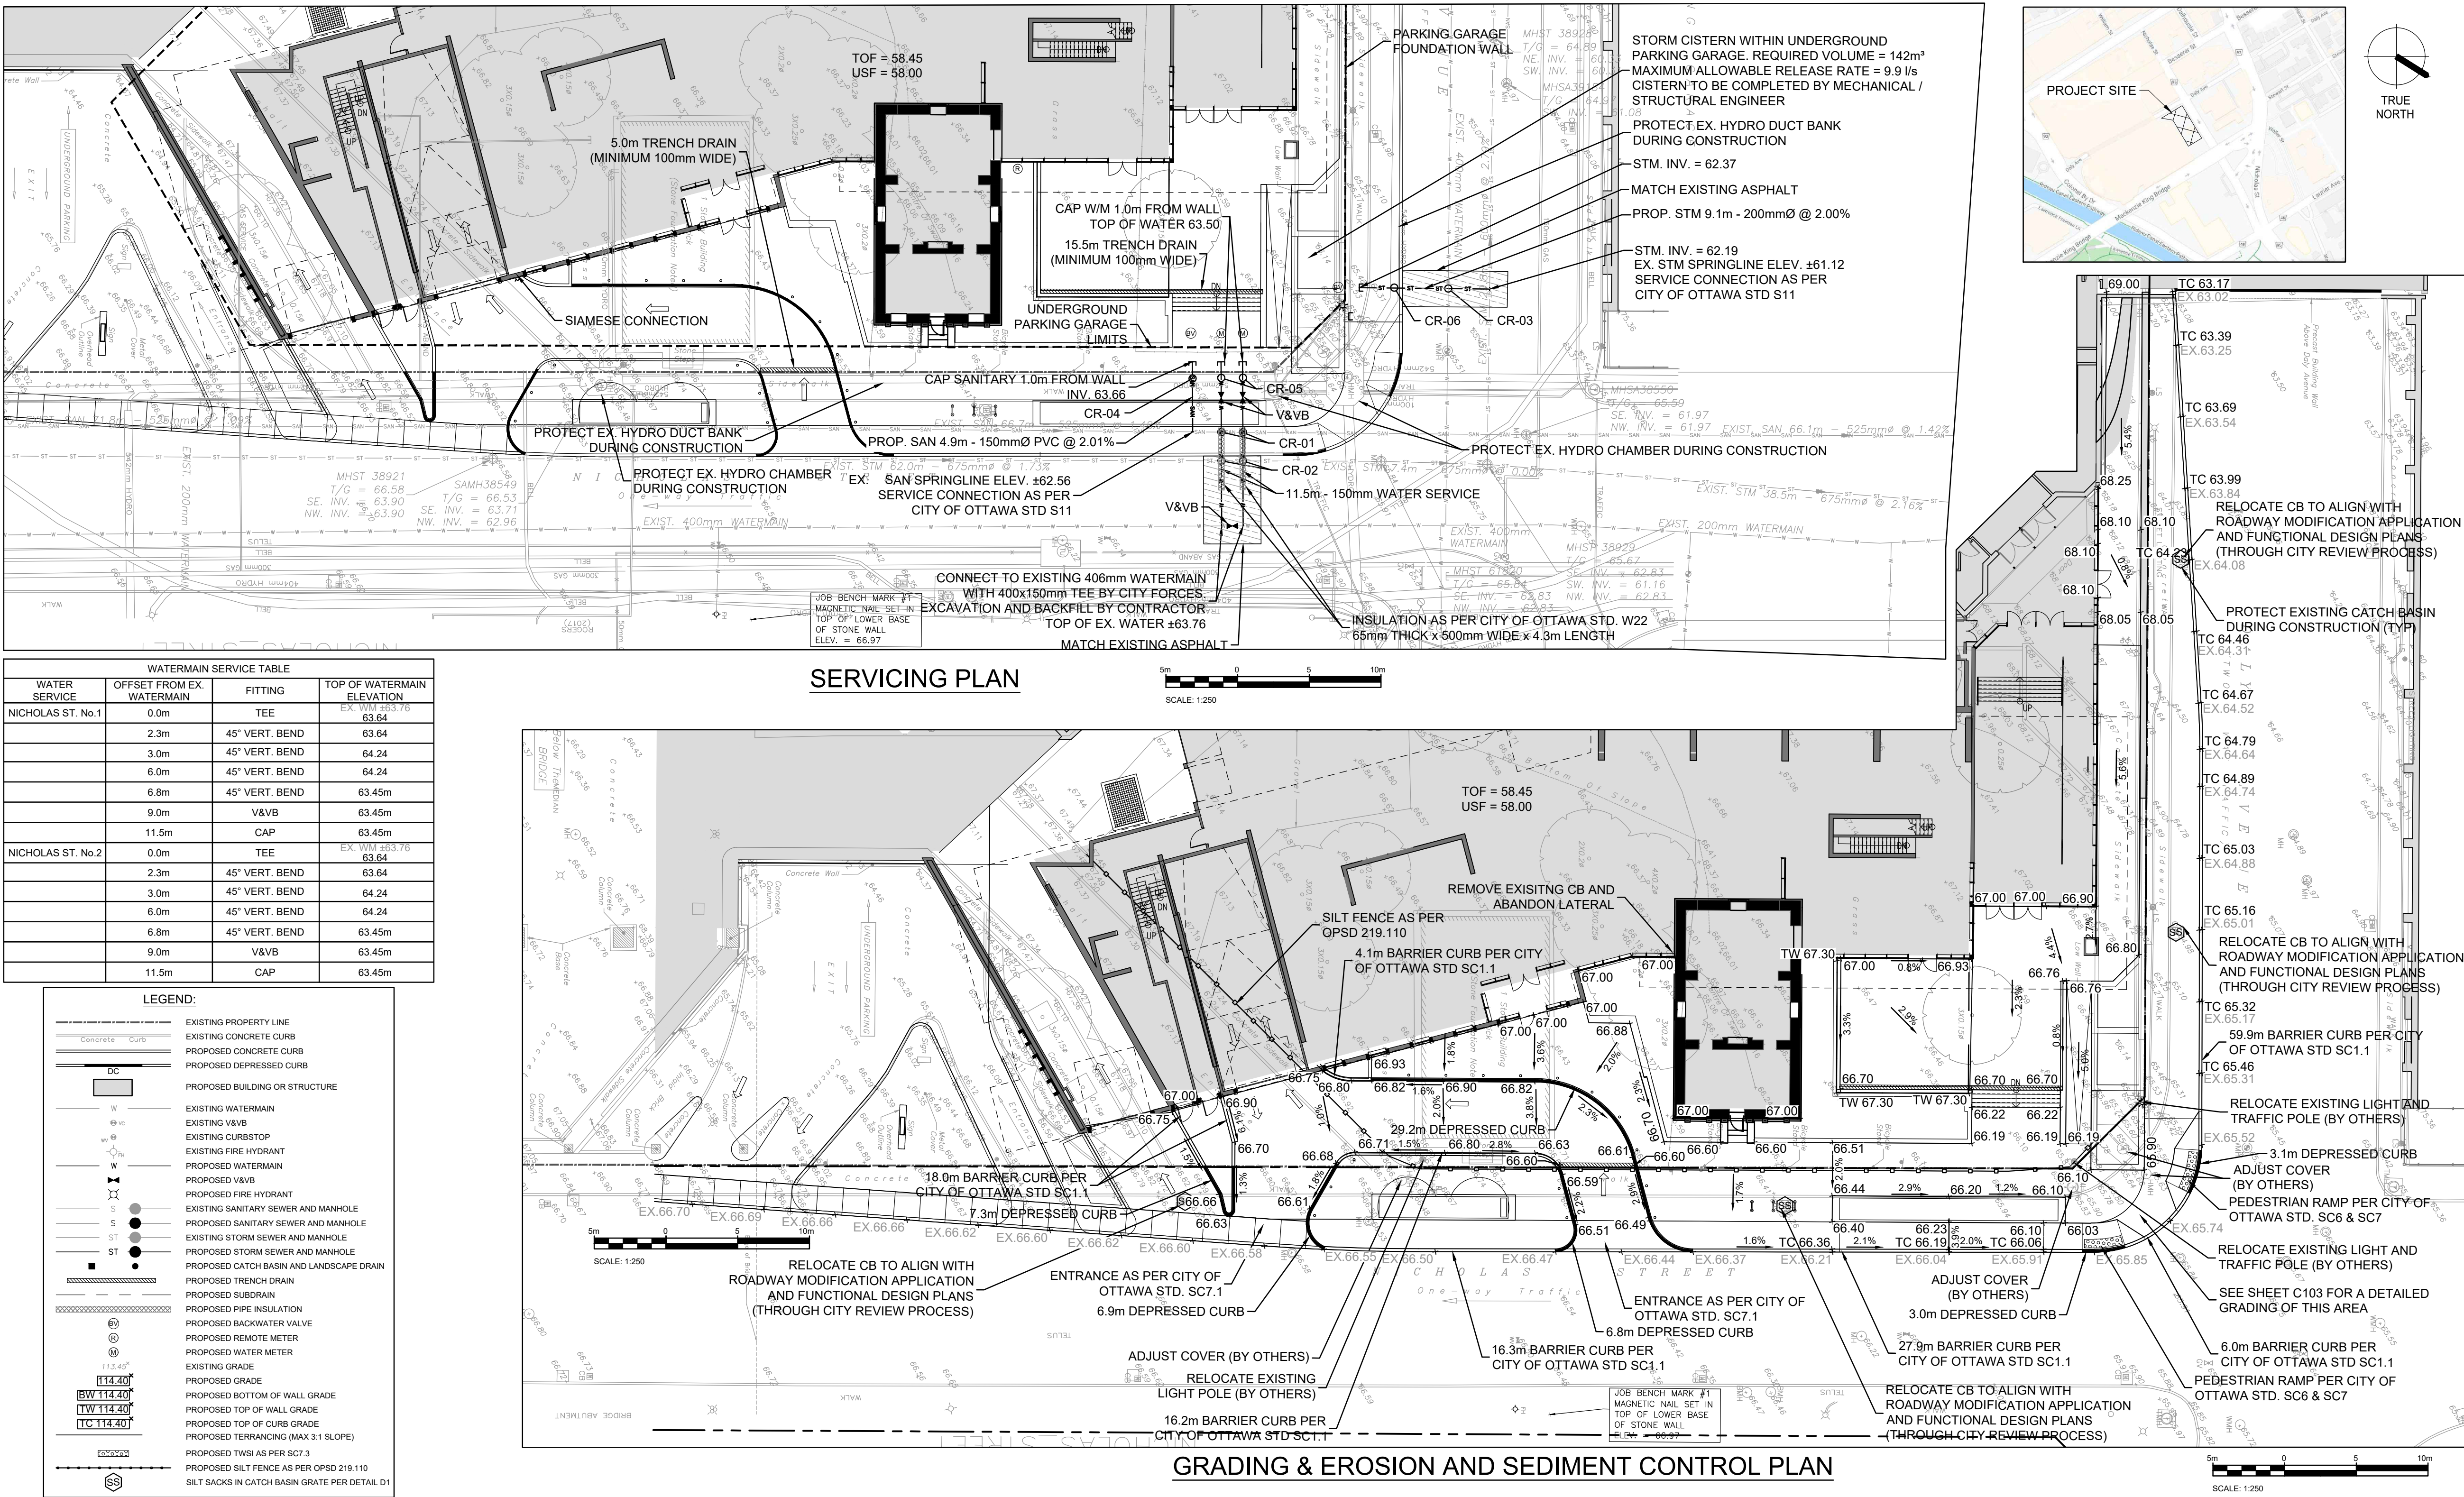

December 5, 2022 3:46:39 PM

H:\501477846\1000\DWG\51477846 - 2.5.dwg